


MOUNTAIN VIEW FELLOWSHIP CHURCH
 1955 HEADLIGHT ROAD
 STRASBURG, COLORADO

PAULSON
 architects, PC
 MEMBER AMERICAN INSTITUTE OF ARCHITECTS
 440 BARNES ROAD, SUITE 200
 COLORADO SPRINGS, COLORADO 80907
 (719) 475-1727 OFFICE
 jack@paulsonarchitects.com

DRAWN BY: JBP
 CHECKED BY: JBP
 DATE: 12/05/2014
 SCALE: AS NOTED
 JOB NUMBER: MFC REV

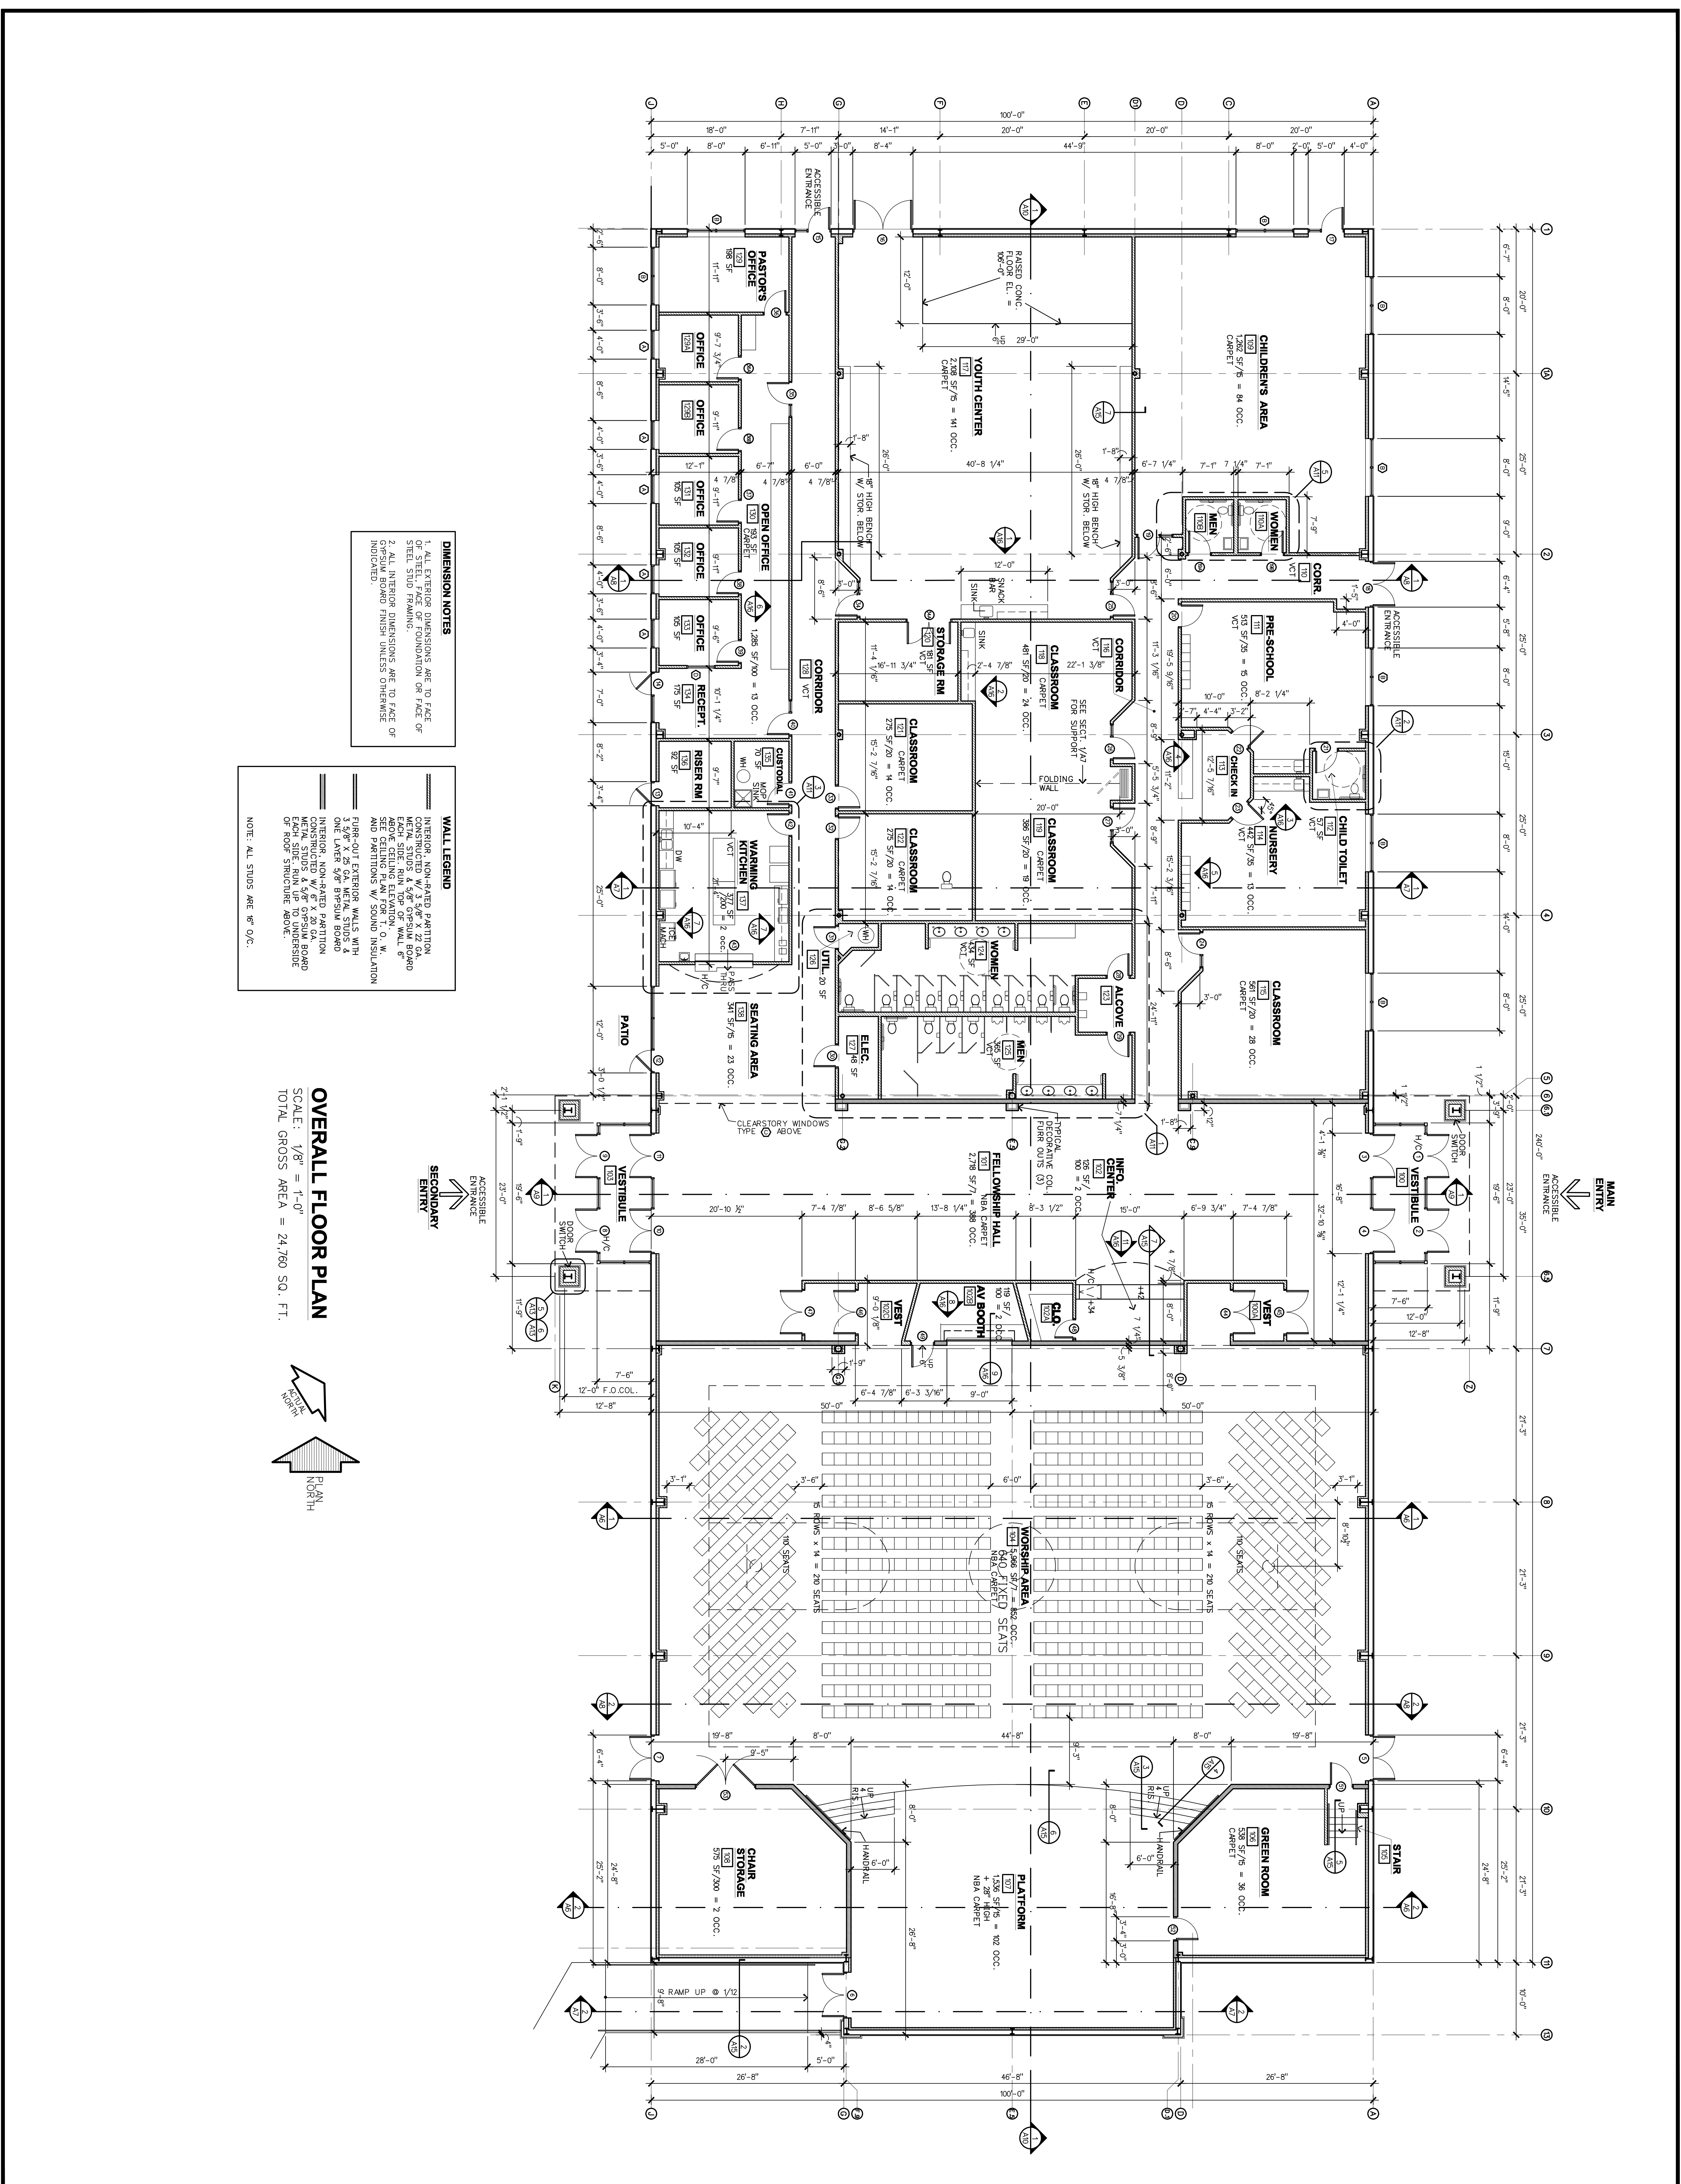

DIMENSION NOTES

1. ALL EXTERIOR DIMENSIONS ARE TO FACE OF GROUND, UNLESS OTHERWISE NOTED.
2. ALL INTERIOR DIMENSIONS ARE TO FACE OF PARTITION UNLESS OTHERWISE NOTED.

WALL LEGEND

- INTERIOR, NON-RATED PARTITION
- CONSTRUCTED W/ 5/8" GYP BOARD
- EACH SIDE, FINISH TO FACE OF WALL
- REAR EXTERIOR WALLS TO FACE OF WALL
- REAR EXTERIOR WALLS TO FACE OF WALL
- AND PARTITIONS W/ SOUND INSULATION
- PIRE-CUT EXTERIOR WALLS WITH
- 3 5/8" X 25 GA. METAL STUDS &
- ONE LAYER 5/8" GYP BOARD
- INTERIOR, NON-RATED PARTITION
- CONSTRUCTED W/ 5/8" GYP BOARD
- EACH SIDE, FINISH TO FACE OF WALL
- AND PARTITIONS W/ SOUND INSULATION
- OF ROOF STRUCTURE ABOVE.

NOTE: ALL STUDS ARE 6" O.C.

OVERALL FLOOR PLAN
 SCALE: 1/8" = 1'-0"
 TOTAL GROSS AREA = 24,760 SQ. FT.

