


BUILDING KEY
NOT TO SCALE

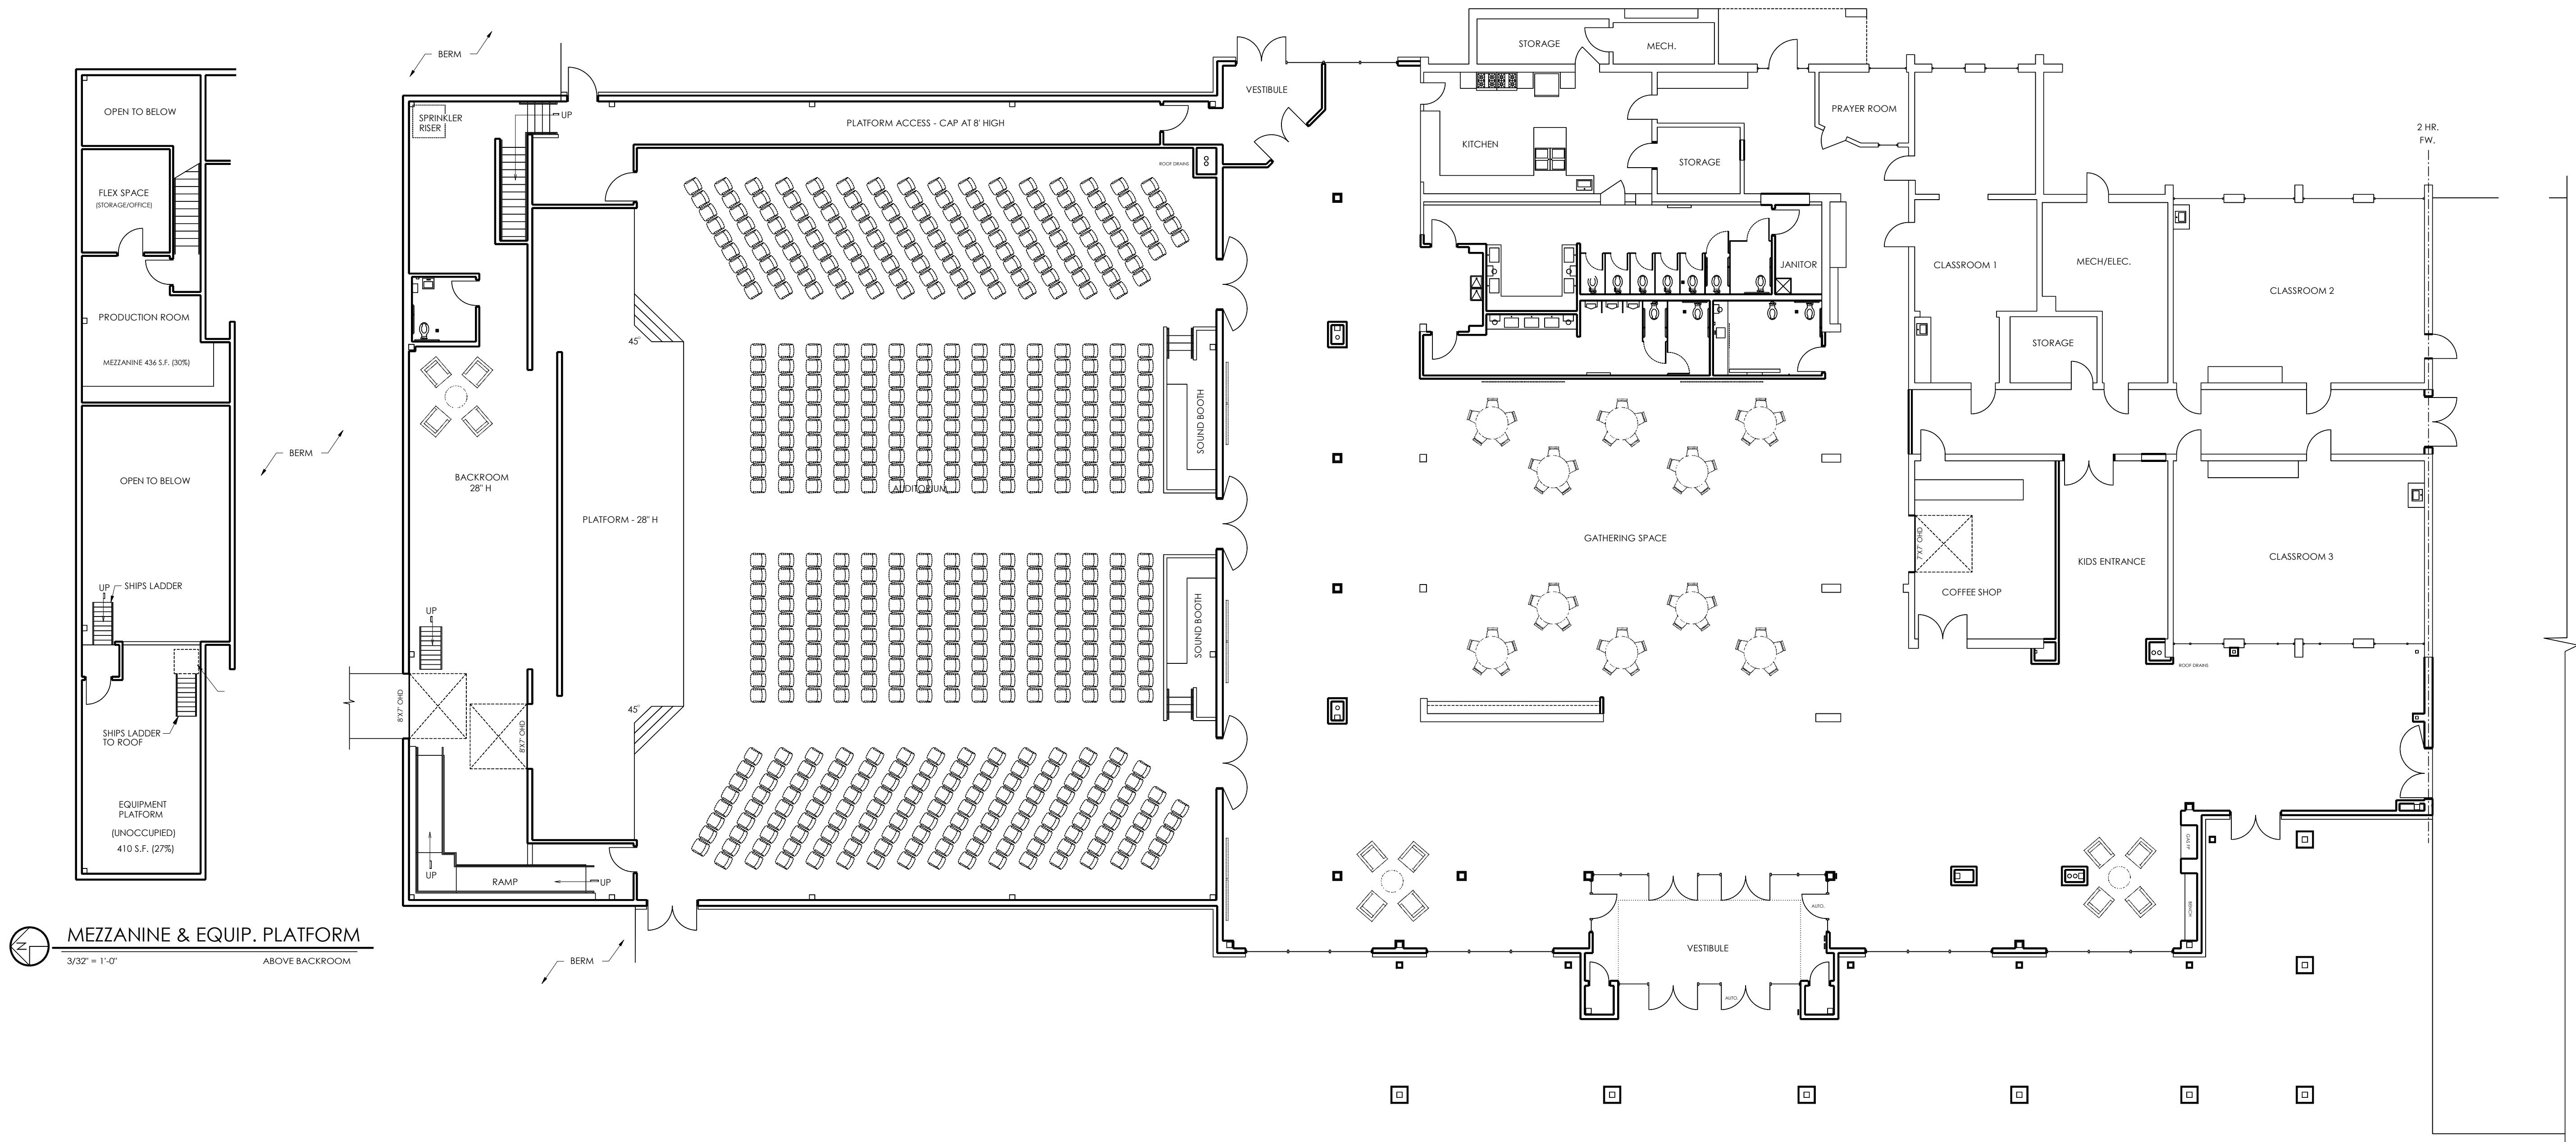

NEW FLOOR PLAN

3/32" = 1'-0"

KEY:
— EXISTING WALLS
— NEW WALLS - SEE WALL TYPES

DISCLAIMER:
ALL DIMENSIONS SHALL BE FIELD VERIFIED PRIOR TO FABRICATION, ORDERING, OR CONSTRUCTION. BECAUSE THIS PROJECT INVOLVES EXISTING CONDITIONS, DIMENSIONS CAN MAY VARY SLIGHTLY DUE TO THE UNREGULARIZE, LASER MEASUREMENTS, SURFACES, AND OTHER FIELD CONDITIONS. THE CONTRACTOR IS RESPONSIBLE FOR CONFIRMING ALL MEASUREMENTS AND NOTIFYING THE ARCHITECT OF ANY DISCREPANCIES BEFORE PROCEEDING.

I HEREBY CERTIFY THAT THIS PLAN, SPECIFICATION, OR REPORT WAS PREPARED BY ME OR UNDER MY DIRECT SUPERVISION, AND THAT I AM A DULY LICENSED ARCHITECT UNDER THE LAWS OF THE STATE OF MINNESOTA

LEAH PETERSEN
DATE _____ REG. NO. _____

DATE 09 - 19 - 25

PROJECT NO. 240106

COMPUTER NO. 240106 P1

DRAWN BY L B P

NEW FLOOR PLAN

PRELIMINARY PLAN
NOT FOR CONSTRUCTION

A-3.0