

1 MAIN FLOORPLAN  
 1D1 SCALE: 3/16" = 1'-0"

NO.	1
DATE	
BY	
CHECKED	
APPROVED	
REVISIONS	
NO.	
DATE	
BY	
CHECKED	
APPROVED	

ENABLE DESIGNS  
 2033 W 41st Ave  
 Vancouver, BC V6M 1T7  
 PHONE: 604-809-4817  
 FAX: 604-263-3114


JOB:

DATE	
BY	
CHECKED	
APPROVED	
REVISIONS	
NO.	
DATE	
BY	
CHECKED	
APPROVED	

MAIN FLOORPLAN

DRAWING NO.	1D-1
REV.	A

COPYRIGHT RESERVED. THIS DRAWING/DESIGN IS AND AT ALL TIMES REMAINS THE EXCLUSIVE PROPERTY OF ENABLE DESIGNS AND CANNOT BE USED OR REPRODUCED WITHOUT WRITTEN CONSENT. THIS DRAWING SHALL NOT BE SCALED. THE GENERAL CONTRACTOR SHALL VERIFY ALL DIMENSIONS, DATUMS AND LEVELS PRIOR TO COMMENCEMENT OF WORK. ANY ERRORS AND OMISSIONS ARE TO BE REPORTED TO THE DESIGNER IMMEDIATELY.

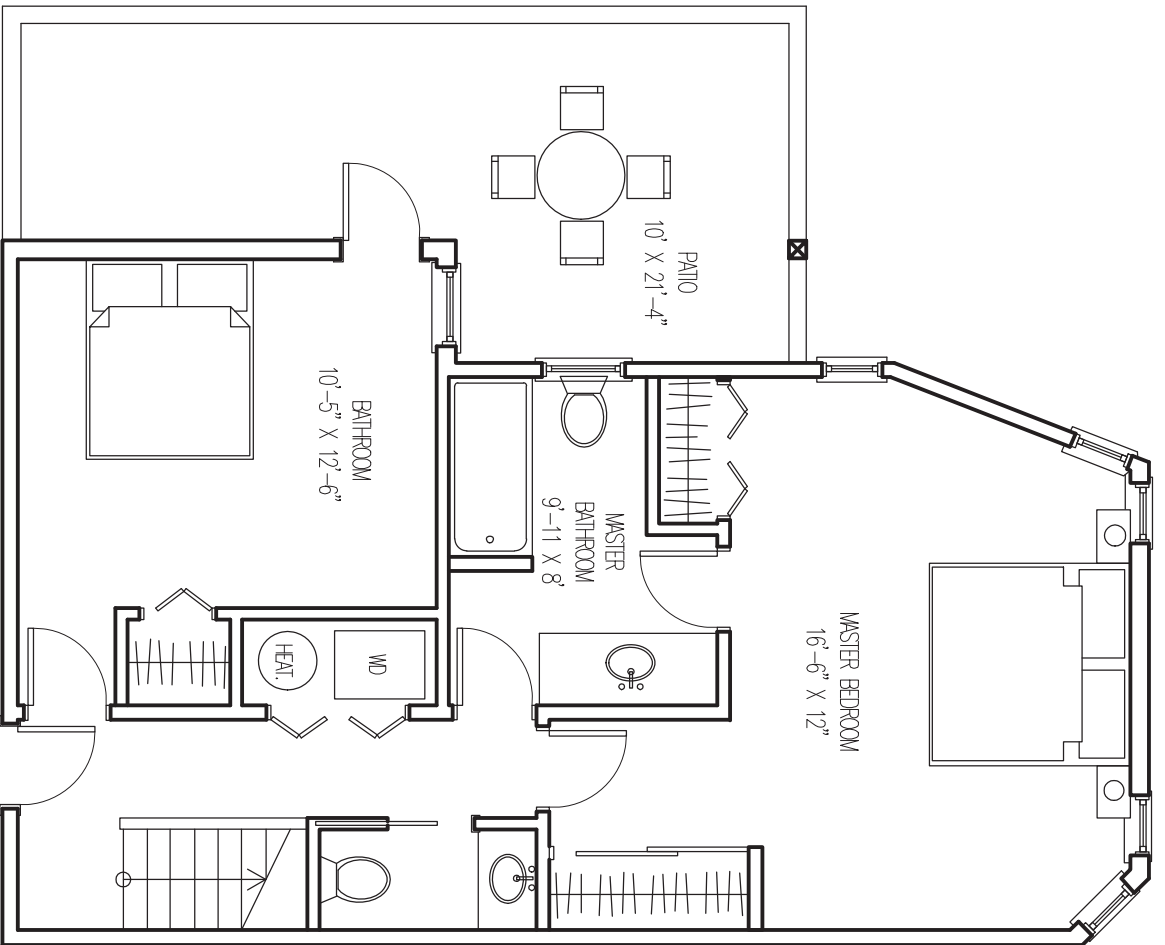

1 LOWER FLOOR PLAN  
 1D1 SCALE: 3/16" = 1'-0"

COPYRIGHT RESERVED. THIS DRAWING/DESIGN IS AND AT ALL TIMES REMAINS THE EXCLUSIVE PROPERTY OF ENVABLE DESIGNS AND CANNOT BE USED OR REPLICATED WITHOUT WRITTEN CONSENT. THIS DRAWING SHALL NOT BE SCALED. THE GENERAL CONTRACTOR SHALL VERIFY ALL DIMENSIONS, DATUMS AND LEVELS PRIOR TO COMMENCEMENT OF WORK. ANY ERRORS AND OMISSIONS ARE TO BE REPORTED TO THE DESIGNER IMMEDIATELY.

NO.	REVISION	DATE
1	ISSUED	

**ENVABLE DESIGNS**  
 2033 W 41st Ave  
 Vancouver, BC V6M 1T7  
 PHONE: 604-809-4817  
 FAX: 604-263-3114

JOB: \_\_\_\_\_

DATE	BY	REVISION

SHEET TITLE:  
**LOWER FLOOR PLAN**

DRAWING NO. **1D-1**  
 REV. **A**