


# CATHCART STREET

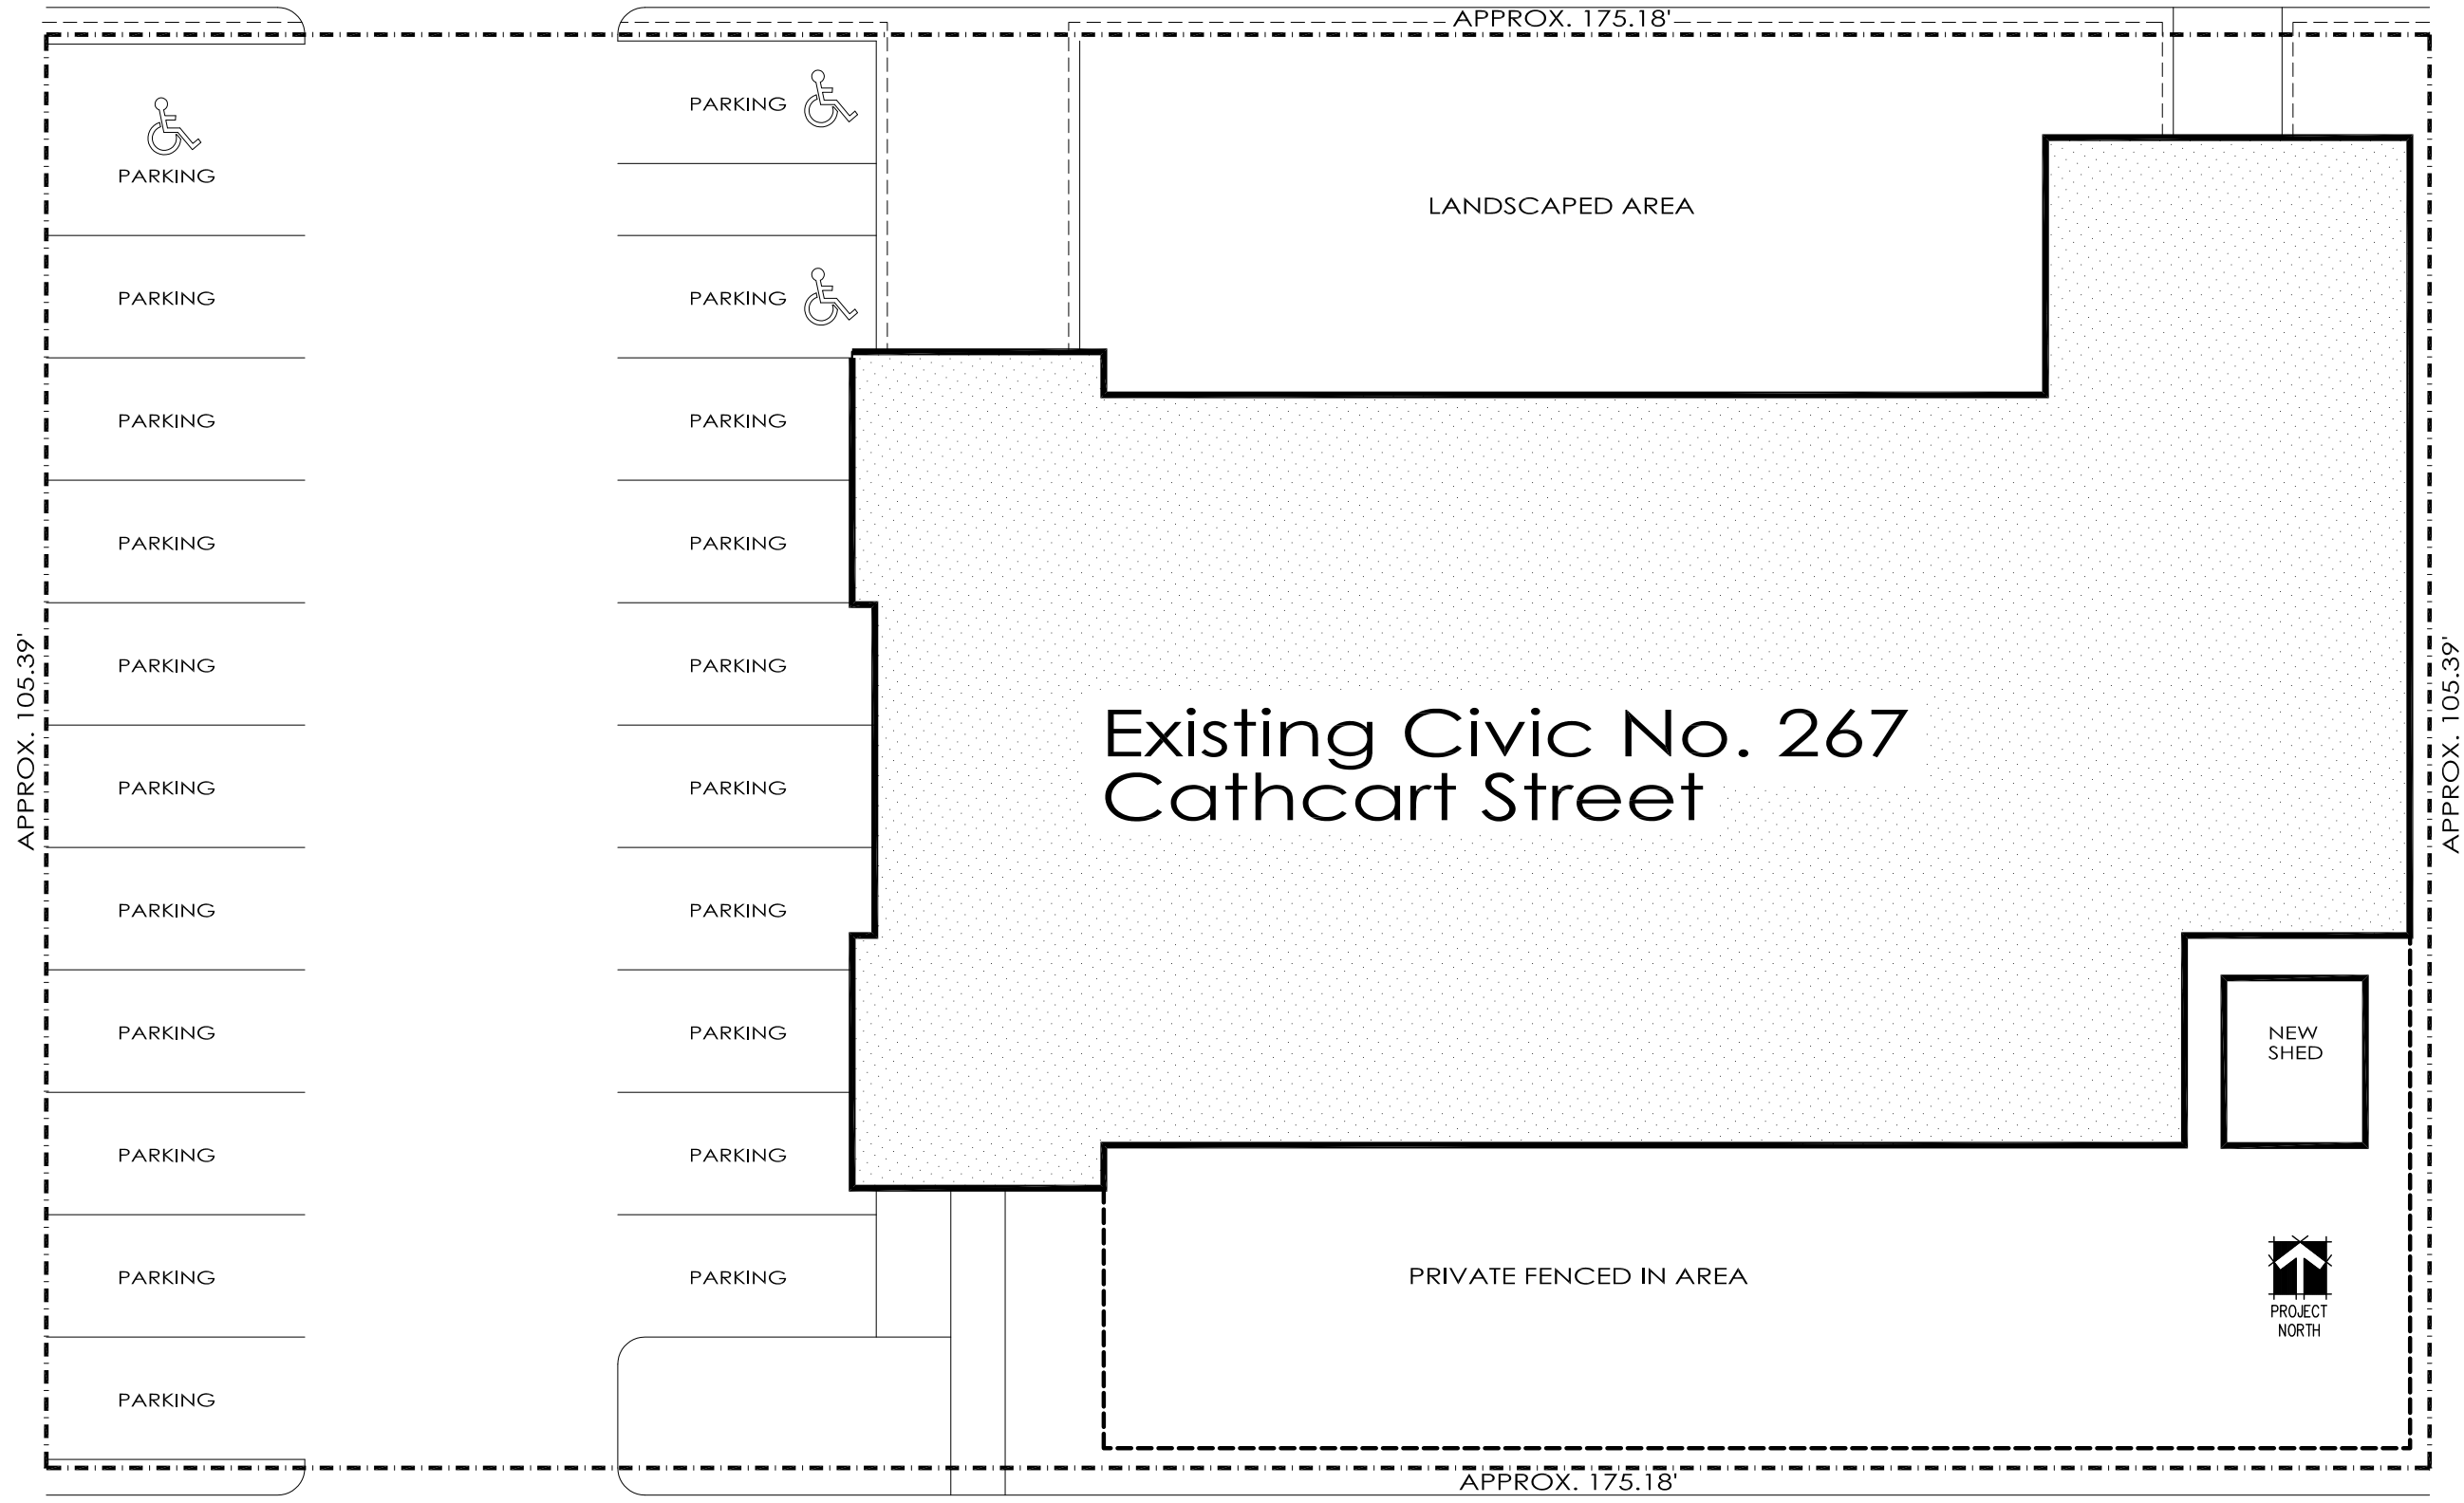

APPROX. 105.39'

APPROX. 105.39'

APPROX. 175.18'

APPROX. 175.18'

Existing Civic No. 267  
Cathcart Street



not to be used for construction unless sealed and signed by the architect

Project  
Re-purposing  
Blessed Sacrament Church

477 queen street east suite 210 scull ste. marie p8a 125 ph: 705 253 4333 fax: 253 4332 emai: ellis@elldesign.ca

revisions

scale	NTS
date	29 AUGUST 2016
checked by	d ellis
drawn by	d ellis

drawing  
SITE  
PLAN

project number  
1511

seal

david ELLIS architect inc.

Site Plan

a-1.0