


UNIT A

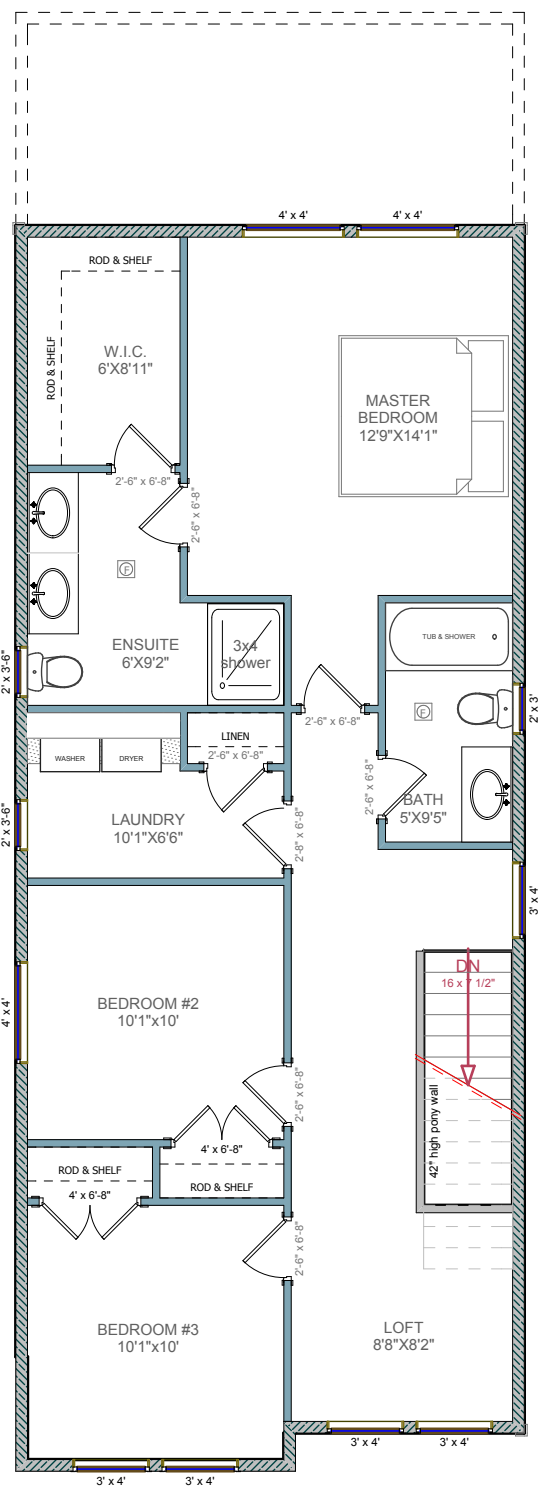

UNIT A

A **MAIN FLOOR PLAN (9'-0 3/4" WALL)**
 SCALE: 1/4" = 1' - 0"
 MAIN FLOOR AREA: 880 Sq Ft
 GARAGE AREA: 215 Sa Ft

A **UPPER FLOOR PLAN (8'-0 3/4" WALLS)**
 SCALE: 1/4" = 1' - 0"
 UPPER FLOOR AREA: 932 Sq Ft