


1" GYPSUM BOARD (G1)  
 6" MIL. VAPOR BARRIER  
 2" X 2" INSULATION  
 1/2" GYPSUM BOARD (G2)

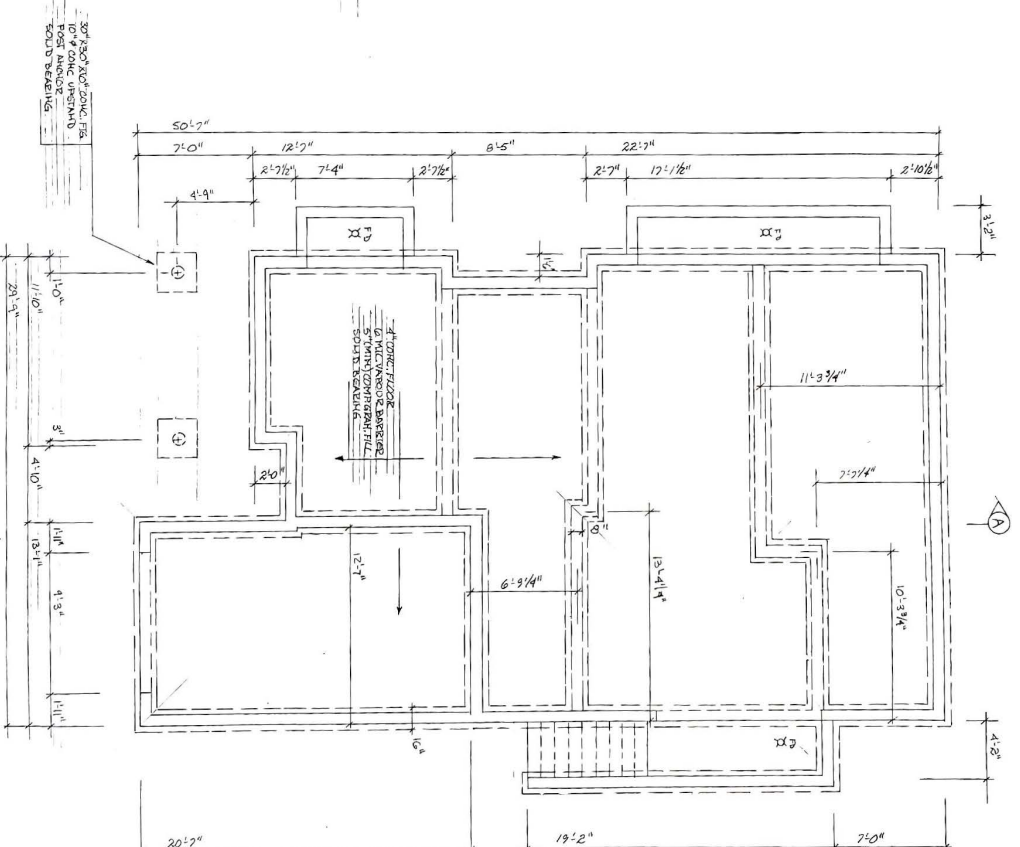

DOOR SCHEDULE

NO.	SIZE	MODEL	TYPE	NO.	SIZE	MODEL	TYPE
A	3'0" x 7'0"	1	4E WOOD Pkg. 600 THOMSON	1	5'0" x 7'0"	1	THRESHOLD 600 BALL BEARING
B	"	1	4E 5/8" AUTO CLOSERS KOSKIS	2	4'4" x 7'0"	2	"
C	"	2	4LTD CORE FRENCH	K	5'0" x 7'0"	2	DOUBLE THRESHOLD 600 5-STEP
D	"	1	4E WITH WALKER HATHALYXOZ FRAMES	L	5'0" x 7'0"	1	THRESHOLD 600 BALL BEAR
E	5'0" x 6'0"	1	4E AND CLOSERS KOSKIS	M	2'0" x 6'0"	1	4E DOUBLE THRESHOLD 600 5-STEP
F	5'0" x 6'0"	1	TOURQUE EXTERIOR FRAMES 600 THOMSON	H	9'0" x 9'0"	1	"
G	5'0" x 6'0"	1	INTERIOR 600 5-STEP				
H	5'0" x 6'0"	1	"				

MAIN FLOOR PLAN  
 1:100 8/18/08  
 2529 20#  
 088, 06#

FOUNDATION PLAN  
 1:100 8/18/08


1282 REMBOUYE STREET




T-SQUARE Design & Consulting  
 1850 Lakeshore Drive, Victoria, BC  
 250.582.2835  
 DATE: 09-07-08  
 SCALE: AS SHOWN  
 DESIGNED BY: D.L.  
 DRAWN BY: D.L.

**COPYRIGHT**  
 T-Square Design produces and registers its drawings and designs as intellectual property. Any reproduction or use of these drawings without the express consent of T-Square Design is strictly prohibited to the fullest extent of the law.

UPPER FLOOR PLAN  
 1/4" = 1'-0"  
 1/8" = 1'-0"  
 1/16" = 1'-0"

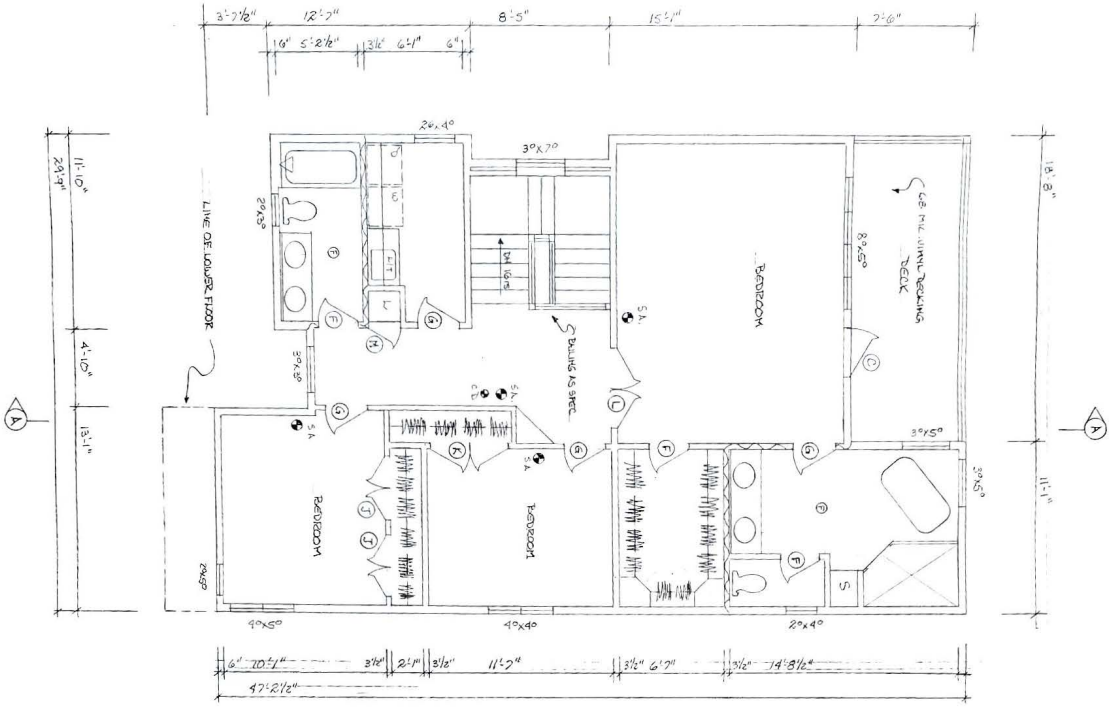

LOWER FLOOR PLAN  
 1/4" = 1'-0"  
 1/8" = 1'-0"  
 1/16" = 1'-0"  
 1/32" = 1'-0"

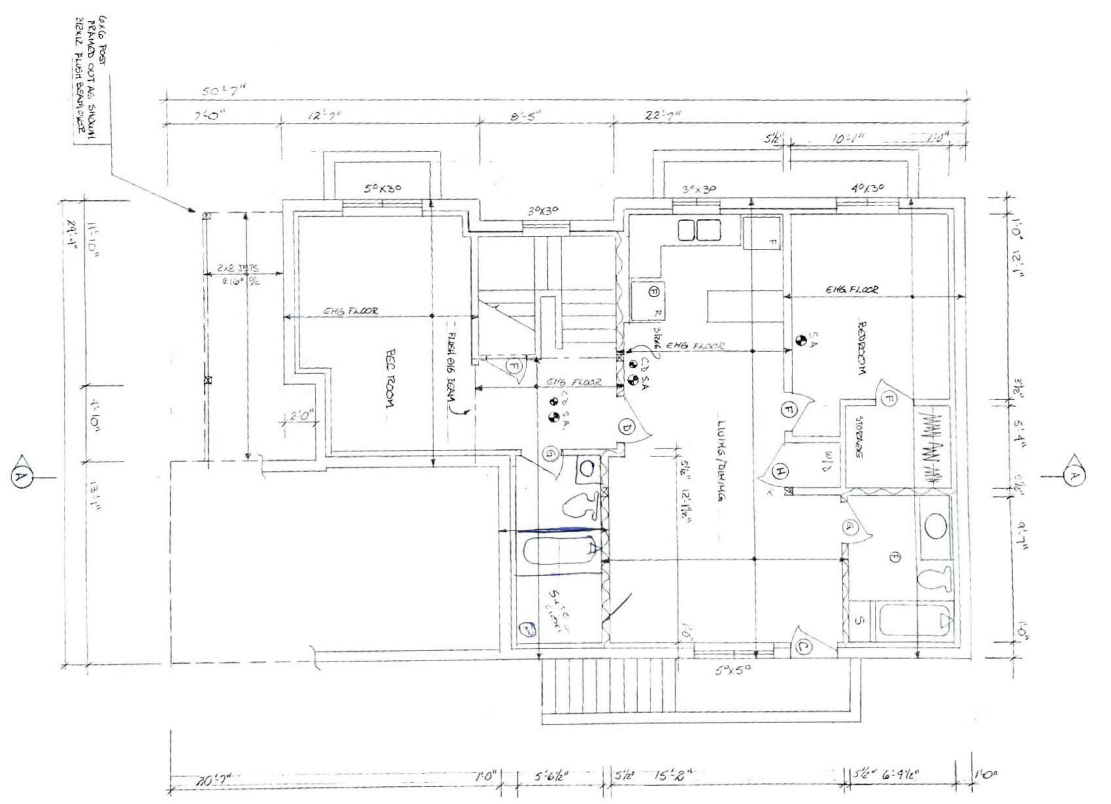

1280 PINEBROOK STREET



T-SQUARE Design & Consulting  
 2880 LAMBERT DRIVE, VICTORIA BC  
 250.552.2822  
 SCALE: AS SHOWN  
 DRAWN BY: T.L.

**COPYRIGHT**  
 T-Square Design & Consulting  
 All rights reserved. This drawing is the property of T-Square Design & Consulting. It is to be used for the project only and is not to be reproduced, stored in a retrieval system, or transmitted in any form or by any means, electronic, mechanical, photocopying, recording, or by any information storage and retrieval system, without the prior written permission of T-Square Design & Consulting. Any reproduction or use of this drawing without the prior written permission of T-Square Design & Consulting is strictly prohibited. The user of this drawing is responsible for obtaining all necessary permits and approvals from the appropriate authorities. T-Square Design & Consulting is not responsible for any errors or omissions in this drawing.