

File: C:\Users\firm\Documents\Highland\Highland.dwg

ALL DESIGNS, DRAWINGS, SPECIFICATIONS, AND PLANS HEREBY ARE REPRESENTED AS PREPARED BY THE PROPERTY OF THIS DESIGN DEVELOPMENT CONSTRUCTION INC. ANY REUSE OR REPRODUCTION OF THIS DESIGN DEVELOPMENT CONSTRUCTION INC. DRAWING OR ANY PART THEREOF WITHOUT THE WRITTEN PERMISSION OF DESIGN DEVELOPMENT CONSTRUCTION INC. IS STRICTLY PROHIBITED. THIS DRAWING IS NOT TO BE USED FOR ANY PURPOSES WITHOUT THE WRITTEN PERMISSION OF DESIGN DEVELOPMENT CONSTRUCTION INC.



**DESIGN
DEVELOPMENT
CONSTRUCTION INC.**

P.O. BOX 9955
Rancho Santa Fe, Ca. 92067
Tel: (668) 722-8710

Consultant

Project

FUTURE RESIDENCE

1155 Highland
DEL MAR
Calif. 92014

APN 298-380-07.00

Status

- Not For Construction
- Concept
- Preliminary
- Design Dev.
- Construction Doc.
- Review
- Bid
- Other
- For Construction
- Plan Check
- Construction
- Other

Project No.	012020
Sheet order	
Scale	
Issue Date:	JULY. 24, 2021
Plan Check	



AS NOTED

Revisions	Date
1	


SHEET TITLE
**Lower & UPPER
Floor
Plan**

SHEET NUMBER

A-1

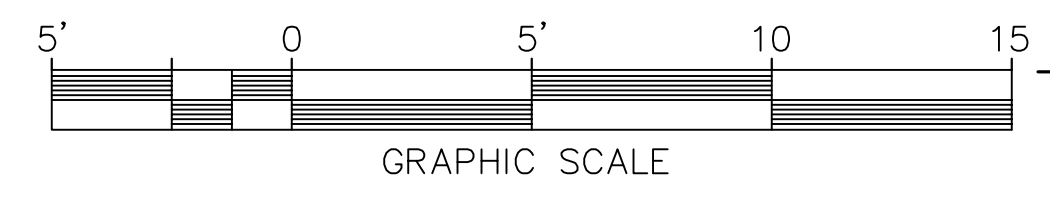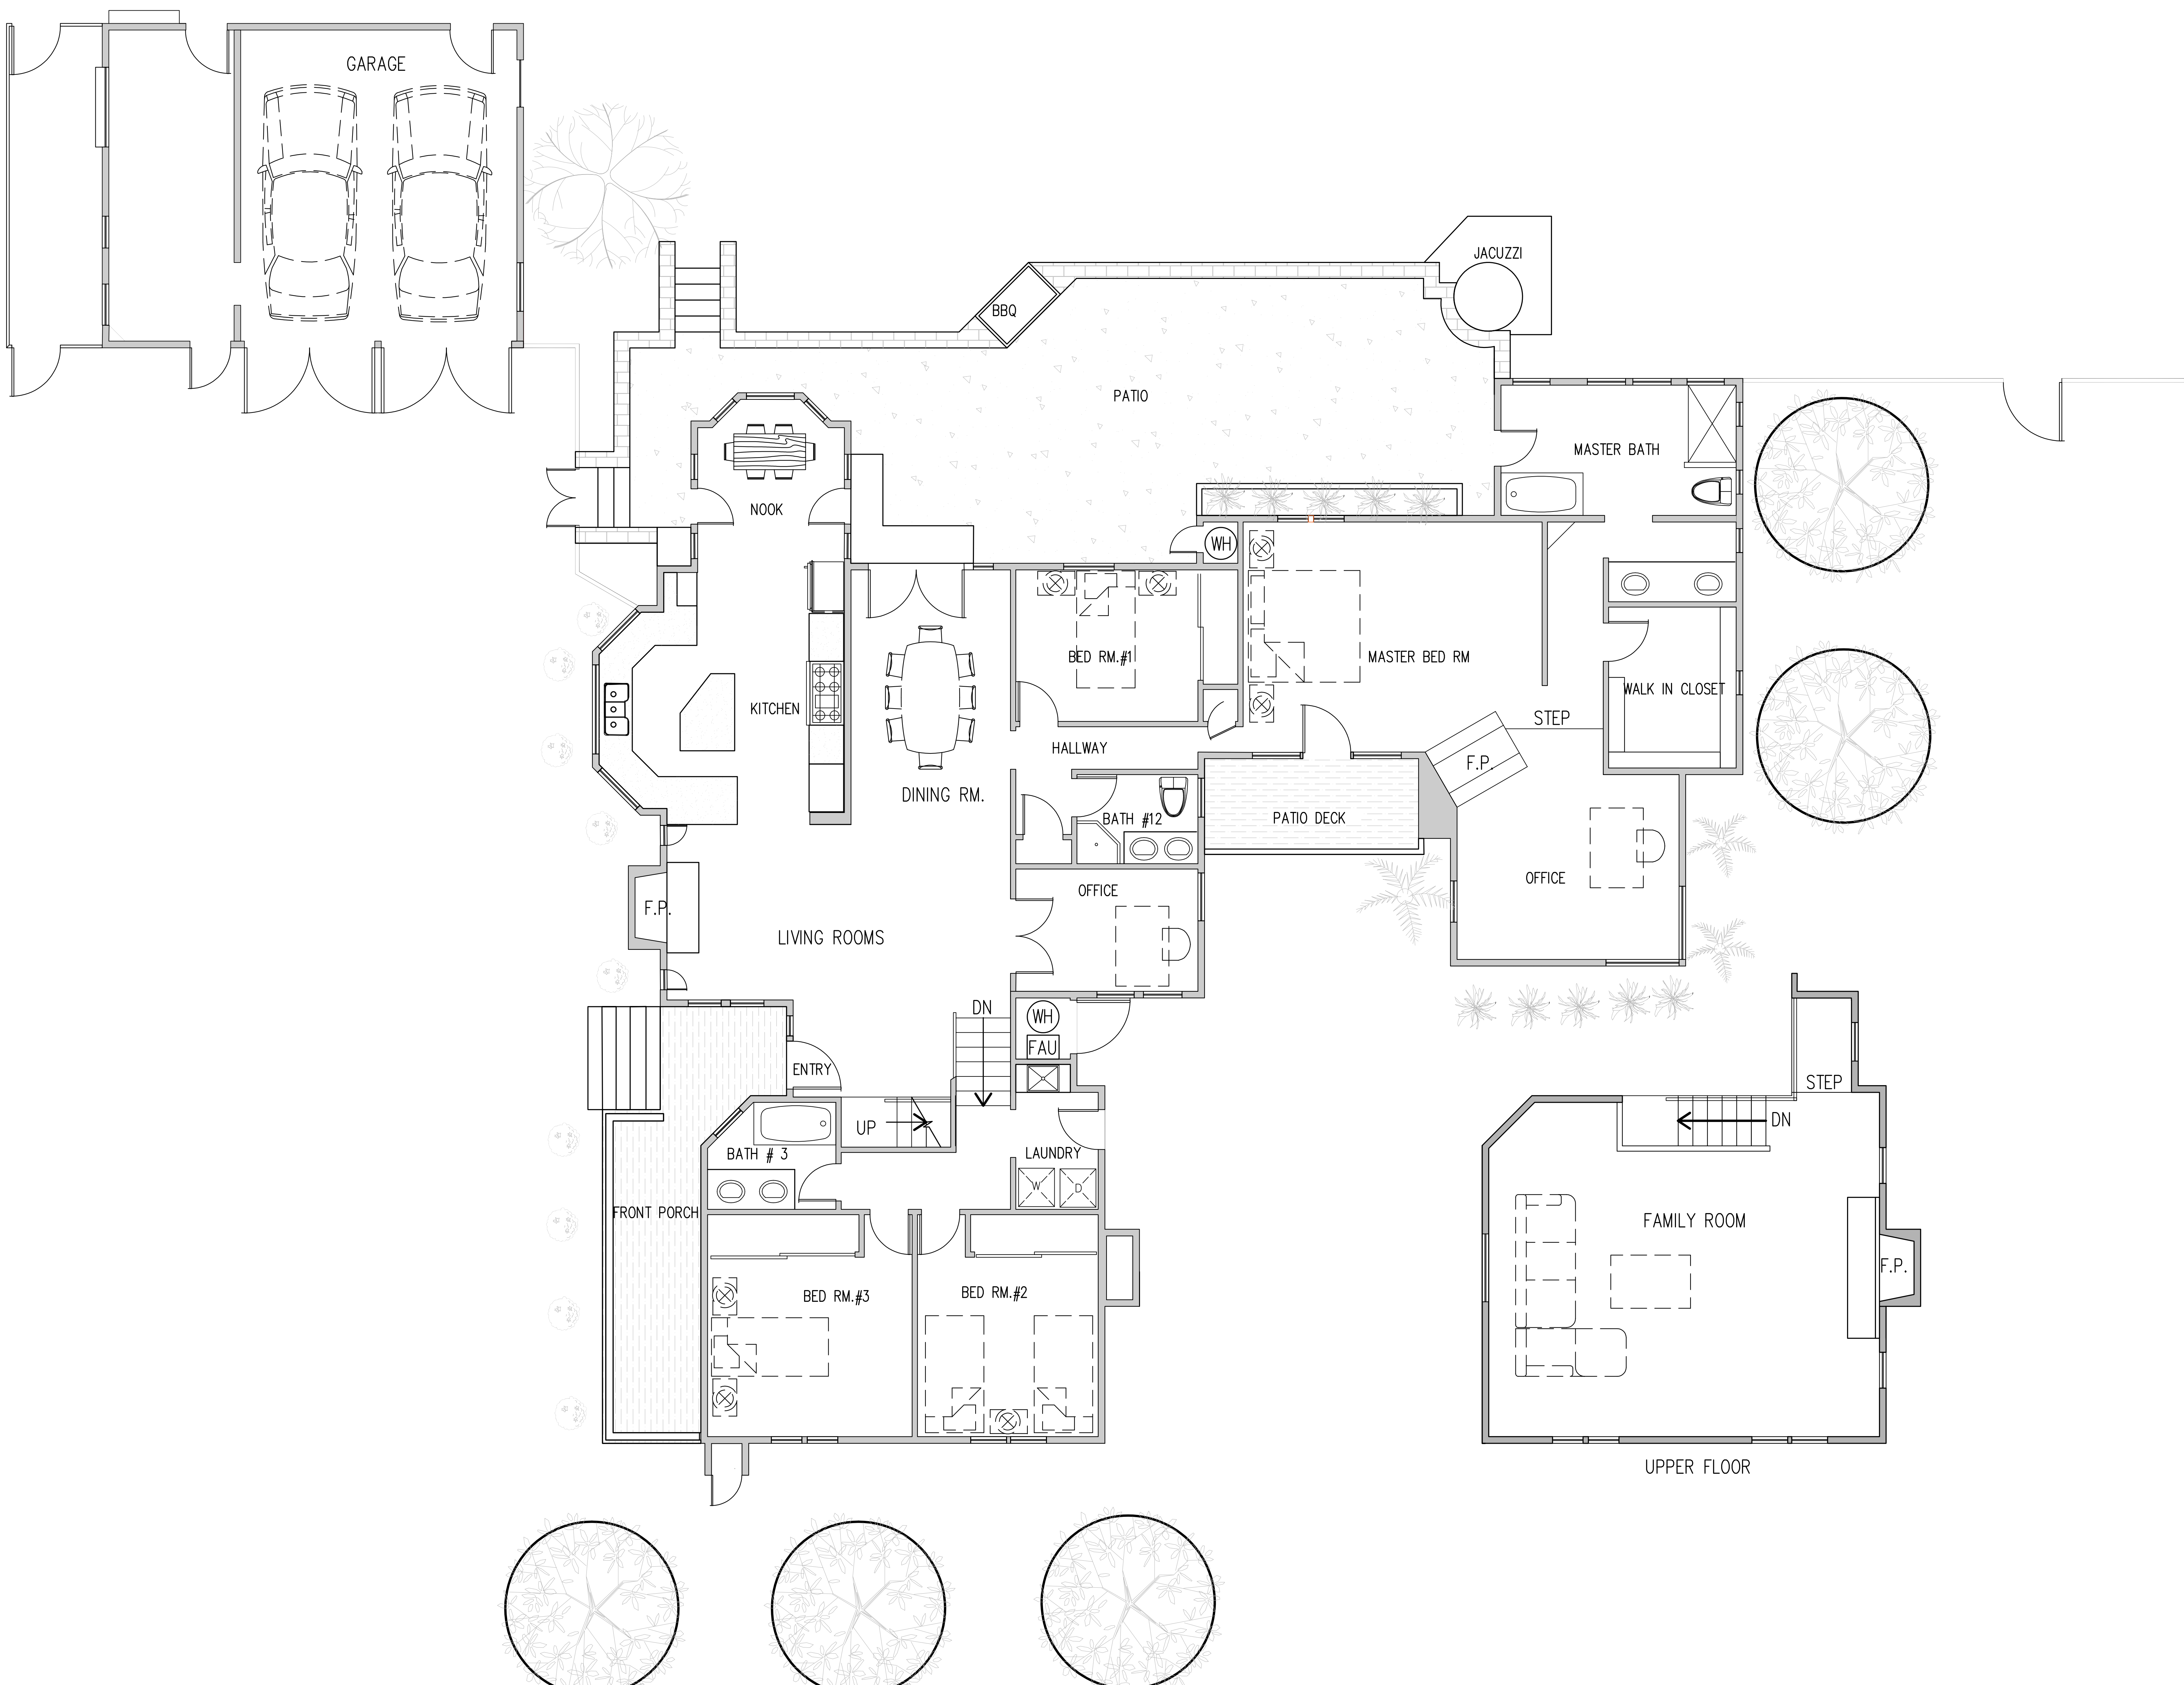

Scale 1/4"=1'-0"

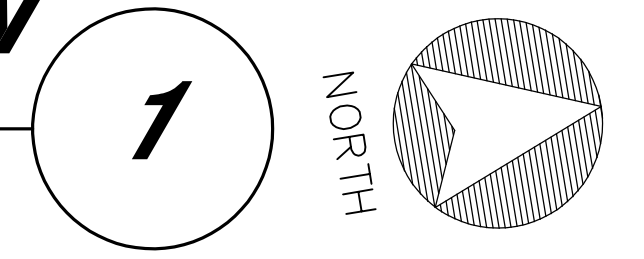

LOWER FLOOR PLAN

UPPER FLOOR PLAN

Scale 1/4"=1'-0"

