

**MAIN FLOOR PLAN - 2408 sqft**  
 (10'-0" c.l.s.)

**NOTE:**  
 THESE DRAWINGS CONFORM TO  
 BCBC 2008 EDITION

Do not scale prints as reproduction can cause distortion in printed copy.


SOPHIA DESIGN	DATE: JUN 10	TITLE:
	DRAWN: RBC	MAIN FLOOR PLAN
	SCALE: 1/4"=1'-0"	
	CHECKED:	

PROJECT:  
**SANGHERA RESIDENCE**



**L.G. BURTON DESIGN**  
 Custom Design, Renovations & Stock Plans

8130 - 168 B STREET, SURREY, B.C. V4N 5E4  
 PHONE: (604) 575-1281 FAX: (604) 575-1289

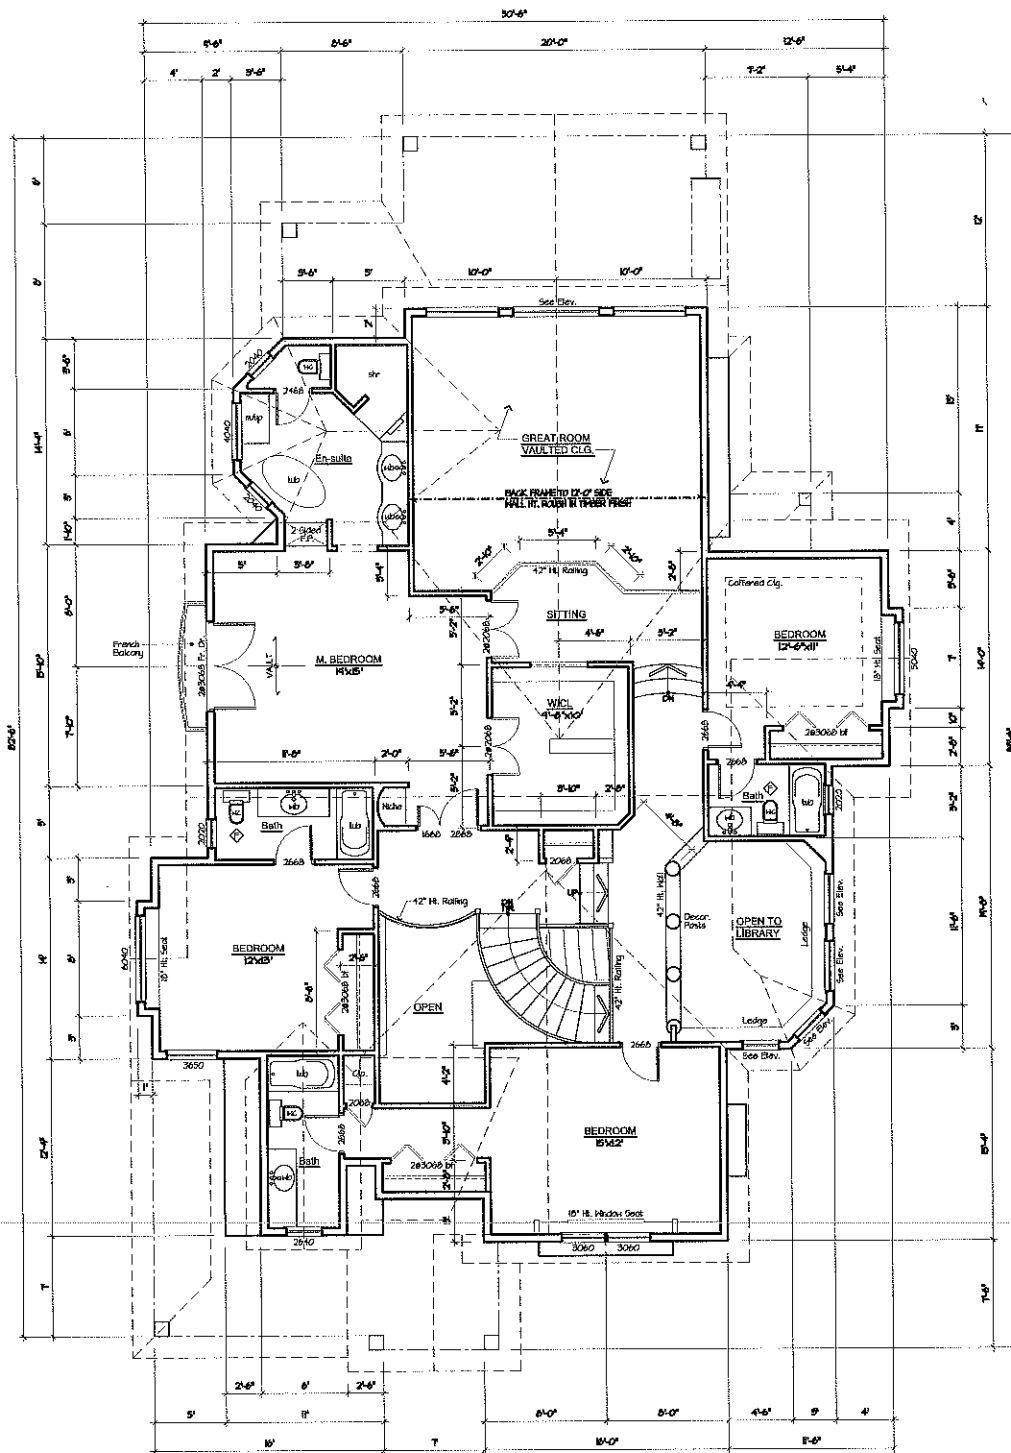

**UPPER FLOOR PLAN - 1733 sqft**  
 OPEN SPACES EXCLUDED (9'-0" CLG.)

NOTE:  
 THESE DRAWINGS CONFORM TO  
 BCBC 2006 EDITION  
 Do not scale prints as reproduction can cause distortion in printed copy.


NO. 2024	DATE: AUG. 10	TITLE:
	DRAWN: PBC	UPPER FLOOR PLAN
	SCALE: 1/4" = 1'-0"	
	SHEET: 4 OF 4	

PROJECT:
SANGHERA RESIDENCE



**L.G. BURTON DESIGN**  
 Custom Design, Renovations & Stock Plans

8130 - 168 B STREET, SURREY, B.C. V4N 5E4  
 PHONE: (604) 575-1281 FAX: (604) 575-1289

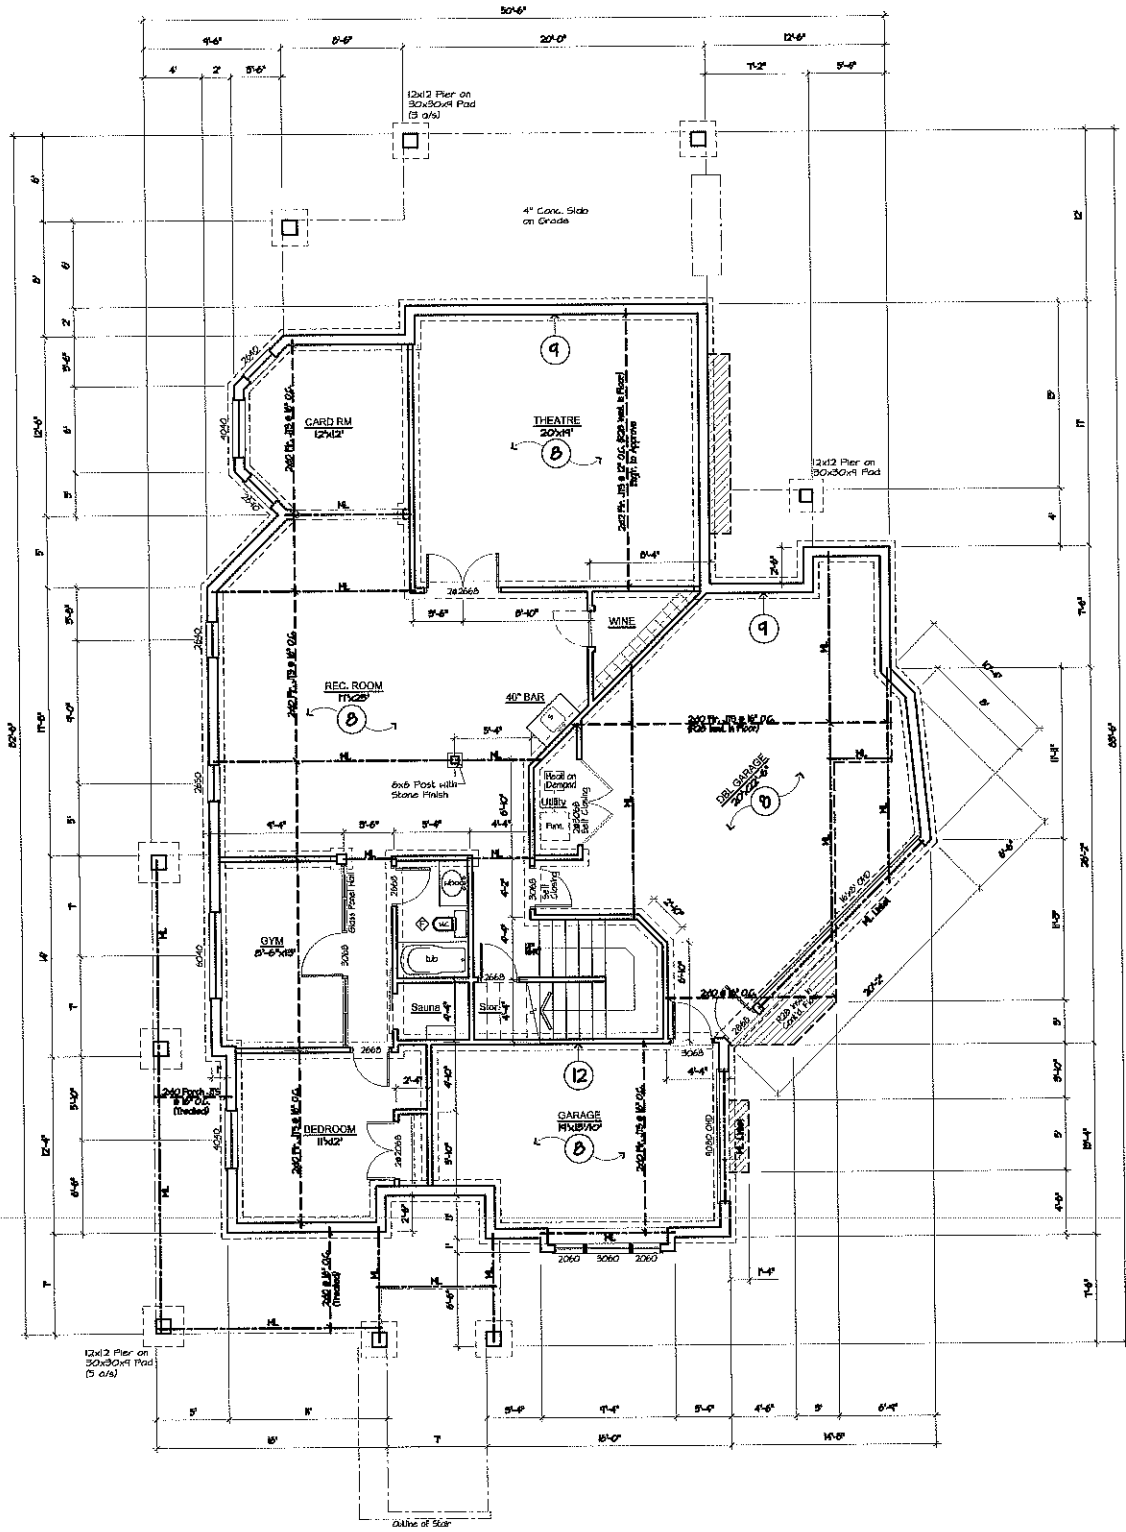

**BASEMENT AND FOUNDATION PLAN - 1860 SF**  
 (1'-0" CLG.) GARAGE - 528 SF

**NOTE:**  
 THESE DRAWINGS CONFORM TO  
 BCBC 2006 EDITION

Do not scale prints as reproduction can cause distortion in printed copy.

SHEET	DATE	REV.	TITLE
	SCALE	BY	BASEMENT AND FOUNDATION PLAN
	SCALE	DATE	
	SHEET	3 OF 7	

**PROJECT:**  
 SANGHERA RESIDENCE



**L.G. BURTON DESIGN**  
 Custom Design, Renovations & Stock Plans

8130 - 168 B STREET, SURREY, B.C. V4N 5E4  
 PHONE: (604) 575-1281 FAX: (604) 575-1289