


BASEMENT
SCALE: 1/4" = 1'

NET FLOOR AREA = 759 SQ. FT.
LEGAL SUITE = 740 SQ. FT.
GROSS FLOOR AREA = 1499 SQ. FT.
SUNKEN WELL = 128 SQ. FT.

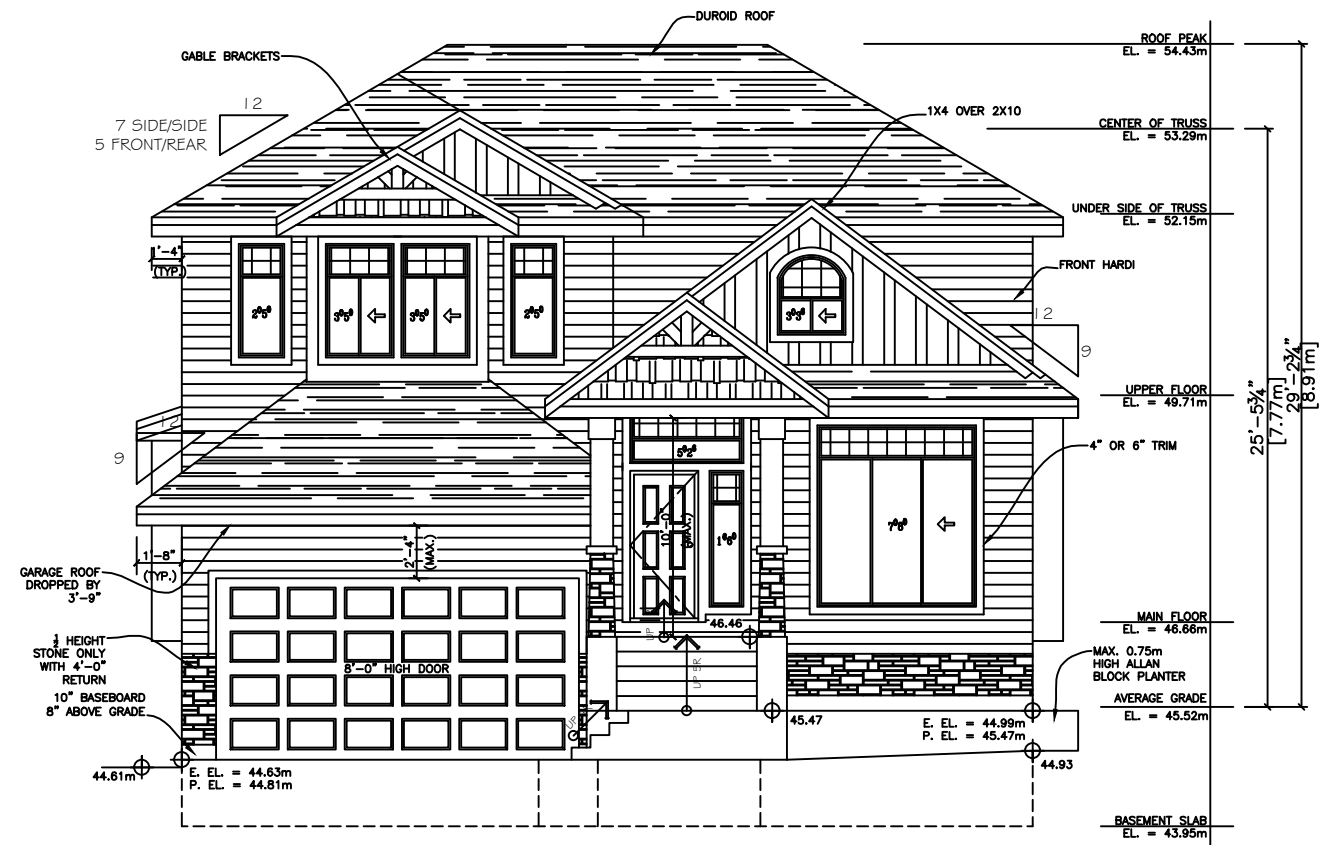

FRONT ELEVATION
SCALE: 1/4" = 1'

THESE PLANS CONFORM TO REQUIREMENTS
IN THE B.C. BUILDING CODE 2012.

TOORA HOME PLANS

TEL: (604) 951-4343
FAX: (604) 951-4373

PROPOSED SINGLE FAMILY DWELLING
LOT 9 @ RIVER ROAD
DELTA, B.C.

PROJECT #:			
TITLE:	BASEMENT PLAN & FRONT ELEVATION		
SCALE:	1/4":1'	DRAWN:	RAJ TOORA
DATE:	JULY/13		MIKI BONDAR