
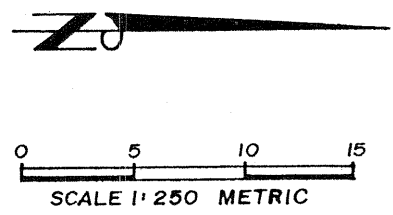


# FLOOR PLANS. GROUND FLOOR

## STRATA PLAN NW 3303

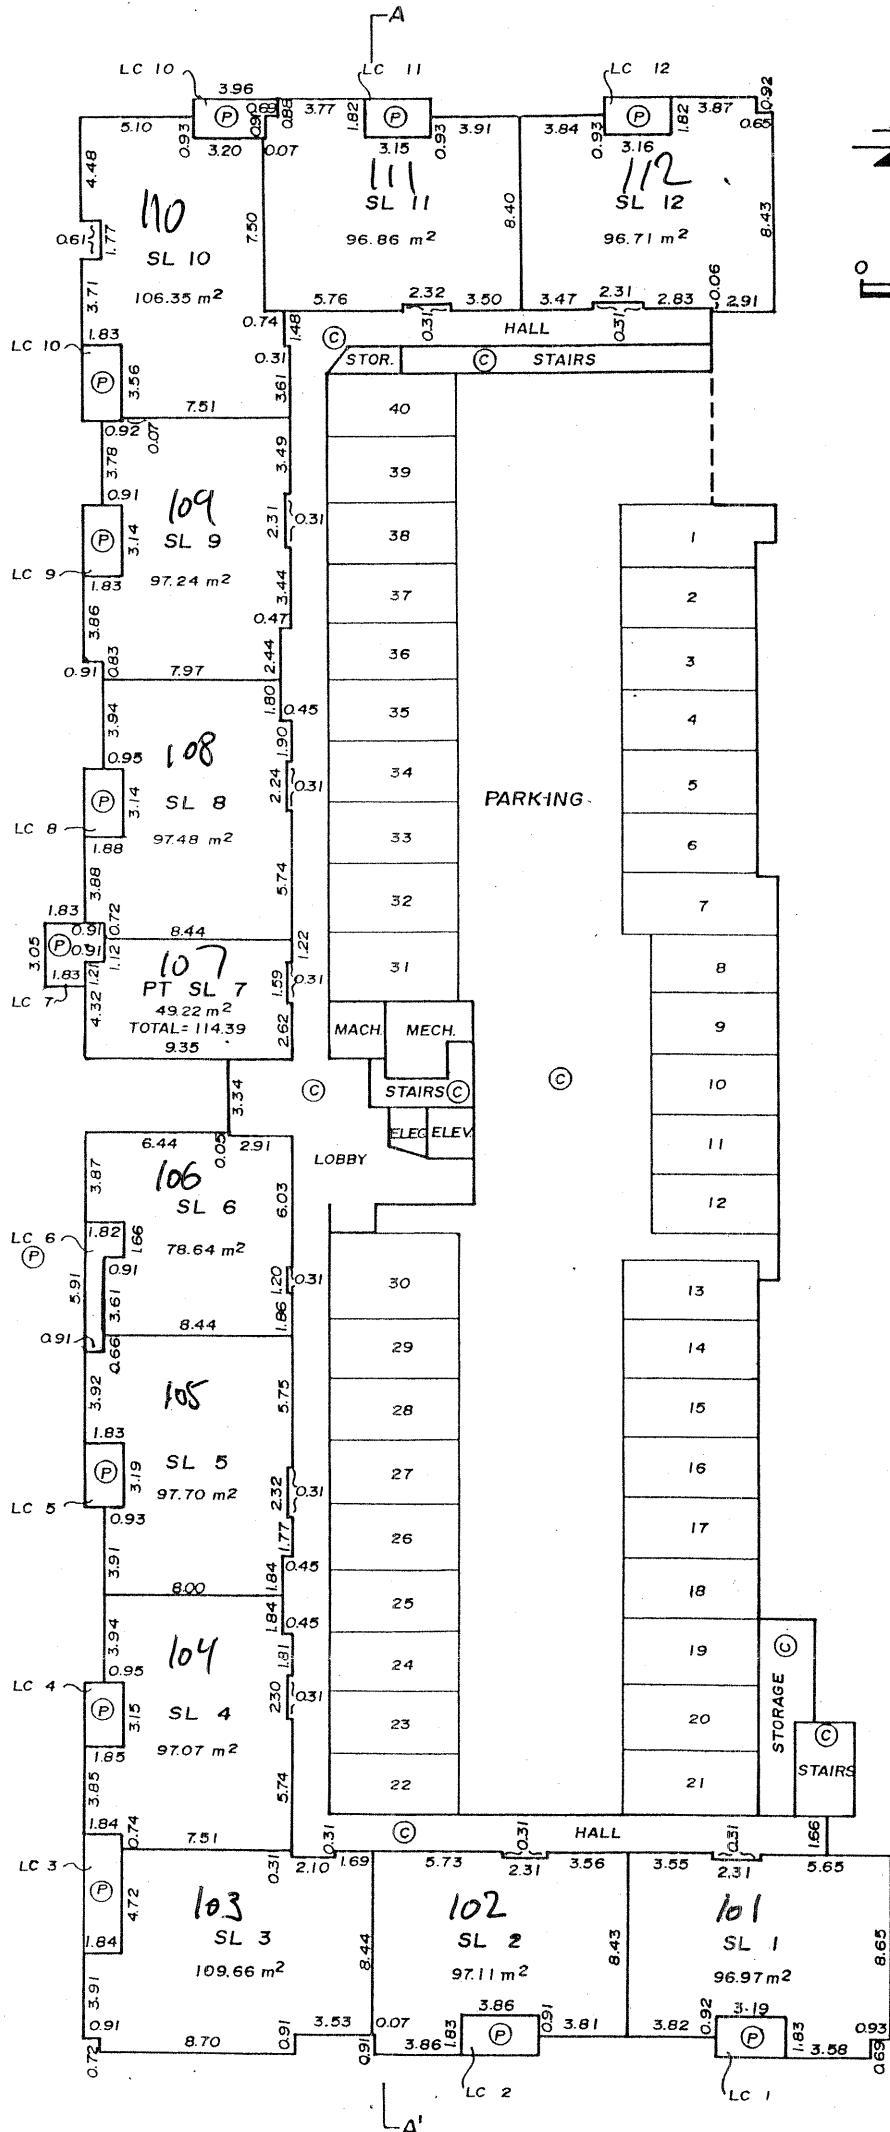


JULY 20, 1990 *[Signature]*  
 FILE 90-02-285

FLOOR PLANS  
SECOND FLOOR

STRATA PLAN NW3303



SCALE 1:250 METRIC

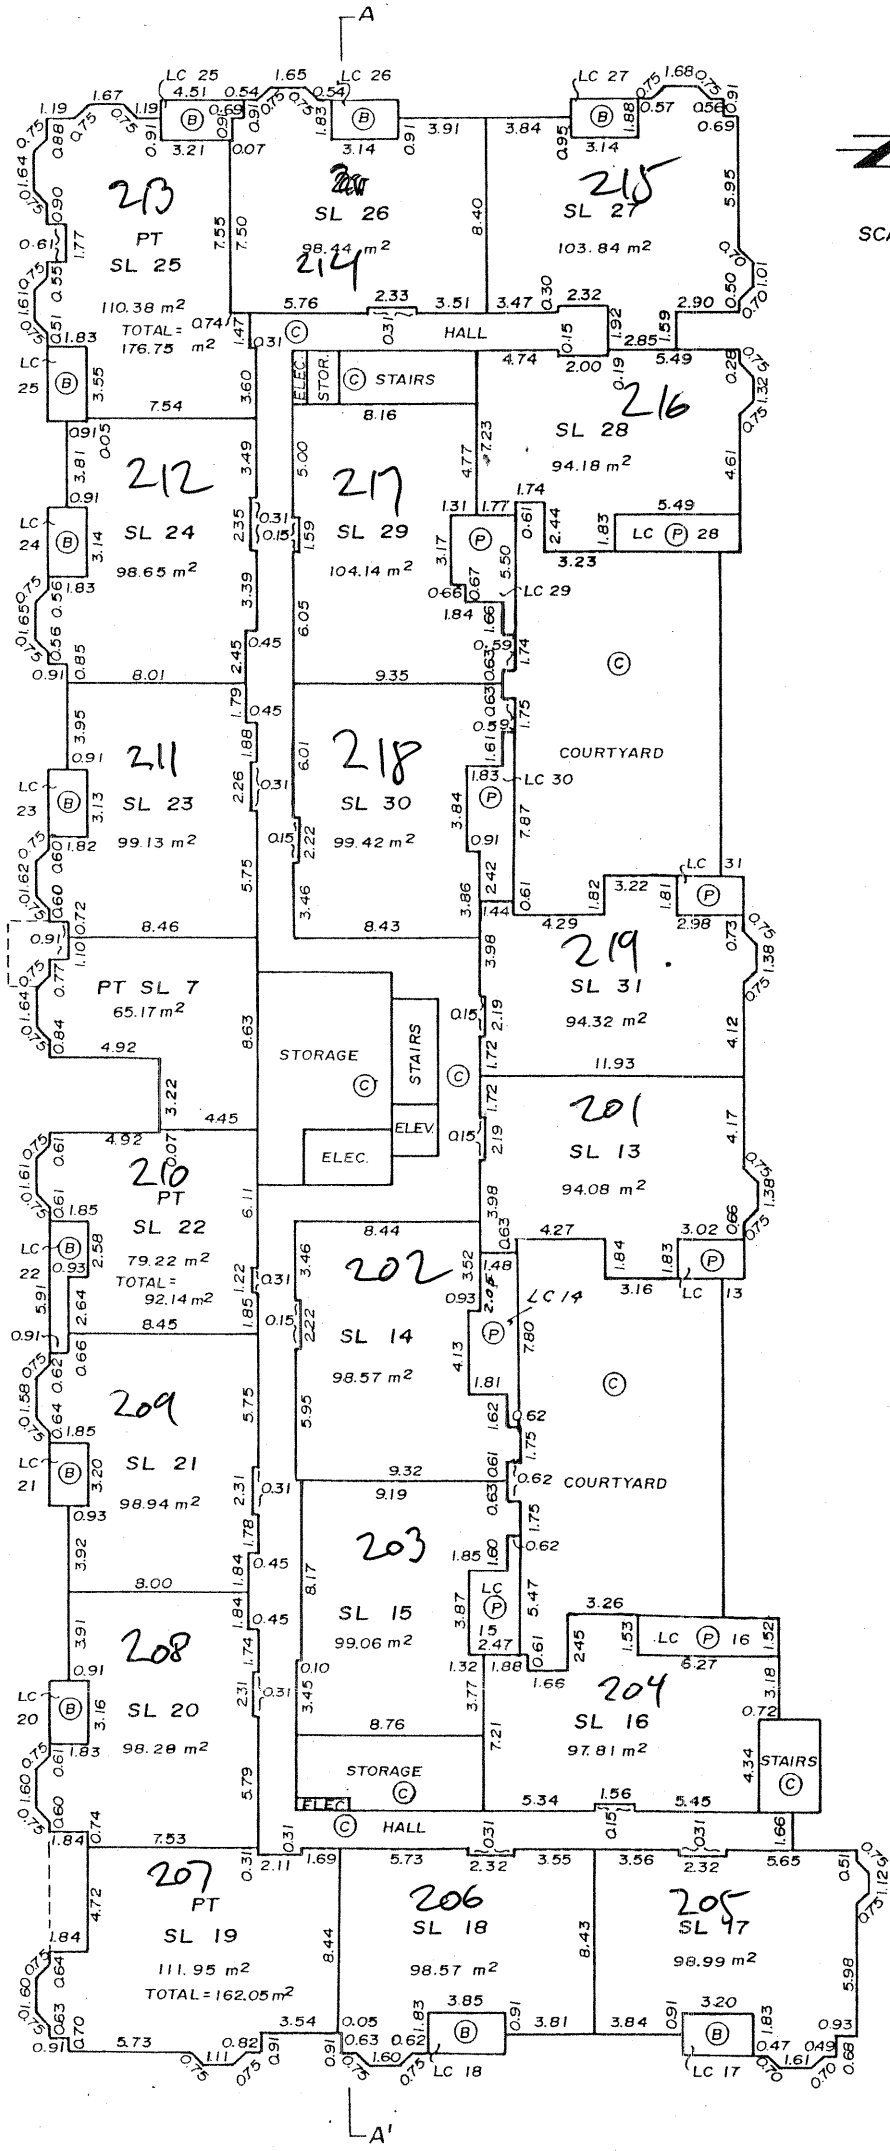


JULY 20, 1990

FILE 90-02-205

FLOOR PLANS

STRATA PLAN NW3303

A THIRD FLOOR

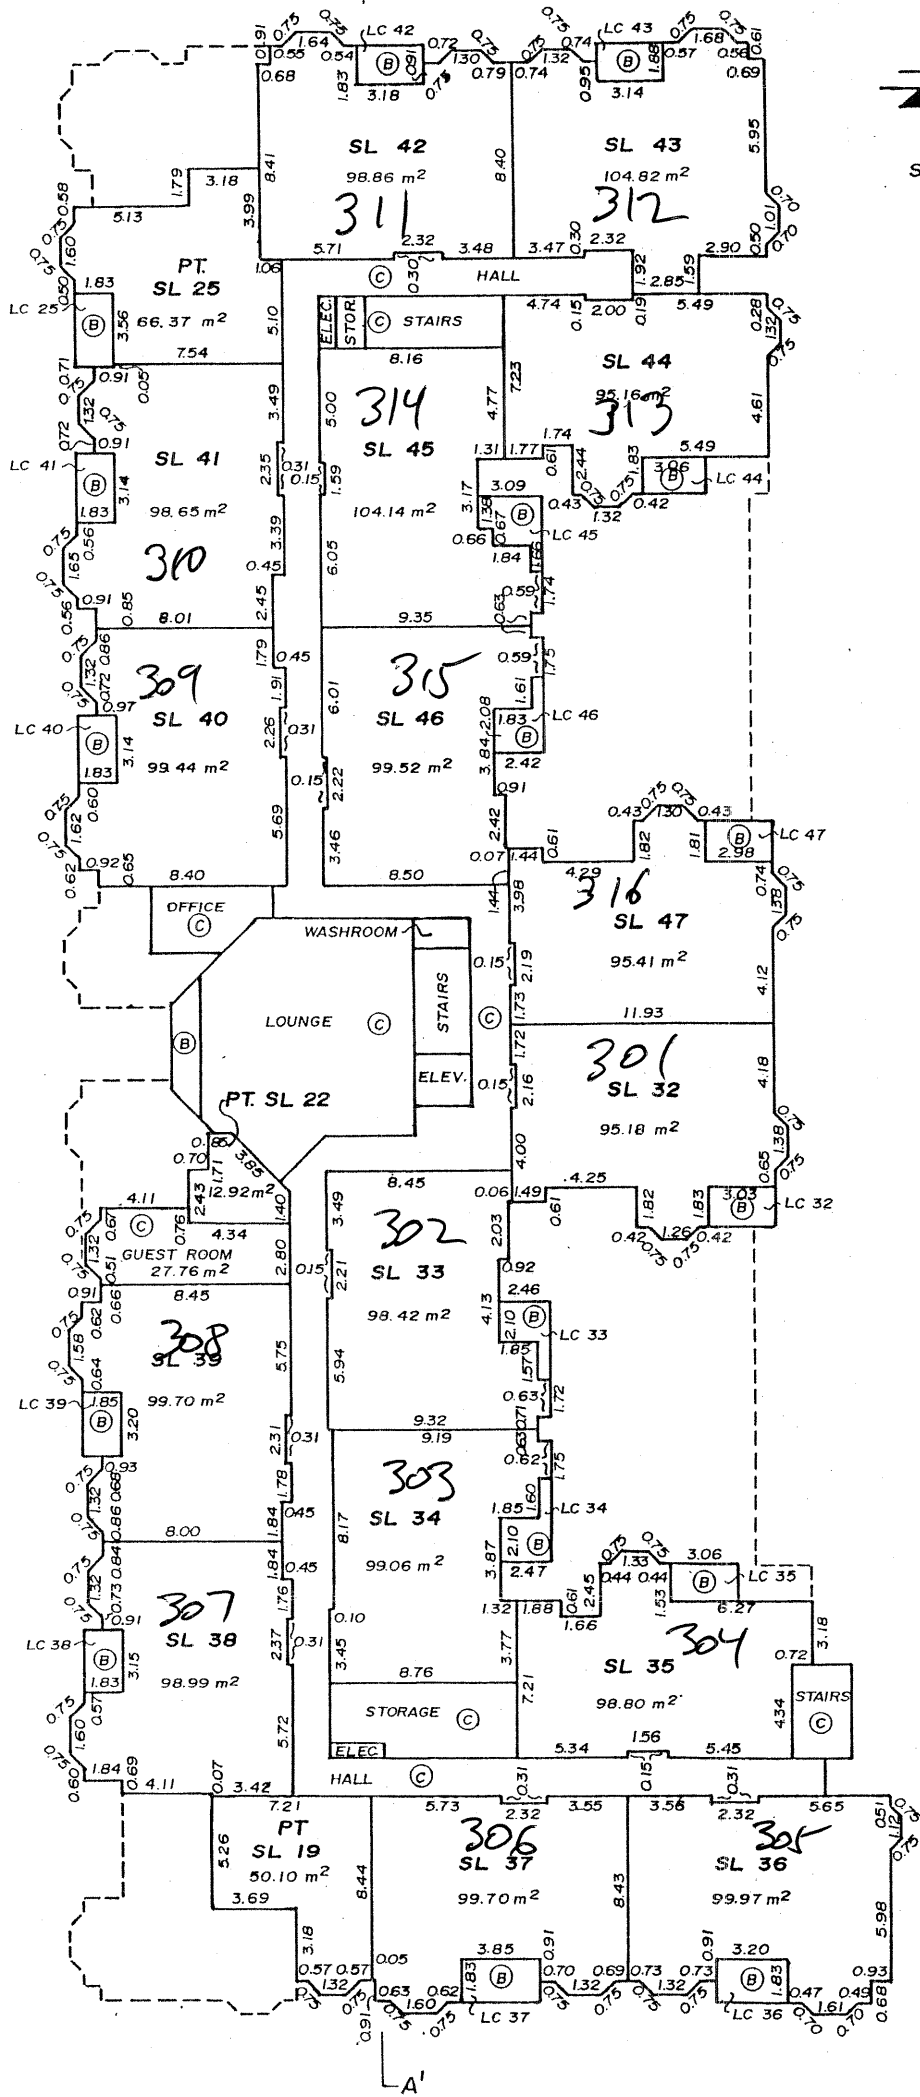

SCALE 1:250 METRIC

JULY 20, 1990


FILE 90-02-285

FLOOR PLANS STRATA PLAN NW3303

A FOURTH FLOOR



SCALE 1:250 METRIC

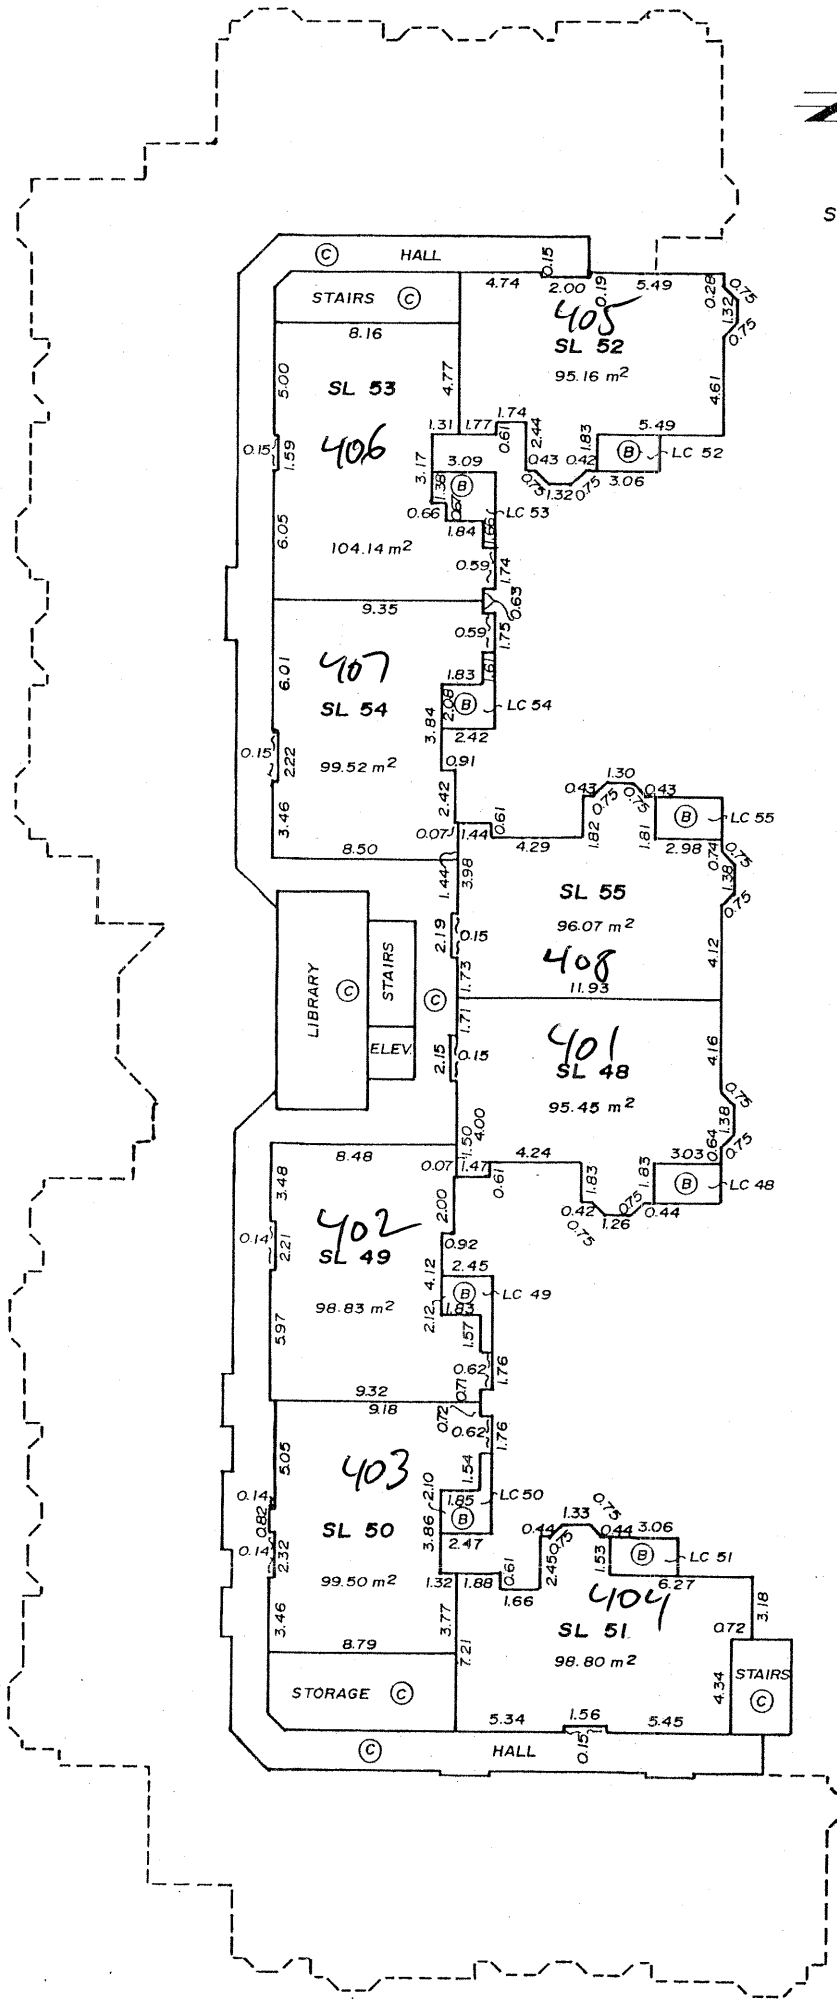

JULY 20, 1990

FILE 90-02-285