


415 24 AVE NW

FLOOR AREA - UNIT #413

BASEMENT = 805.76 SQ. FT.
 MAIN = 889.23 SQ. FT.
 UPPER = 989.98 SQ. FT.
 TOTAL = 1879.21 SQ. FT.

FLOOR AREA - UNIT #415

BASEMENT = 805.76 SQ. FT.
 MAIN = 889.23 SQ. FT.
 UPPER = 989.98 SQ. FT.
 TOTAL = 1879.21 SQ. FT.

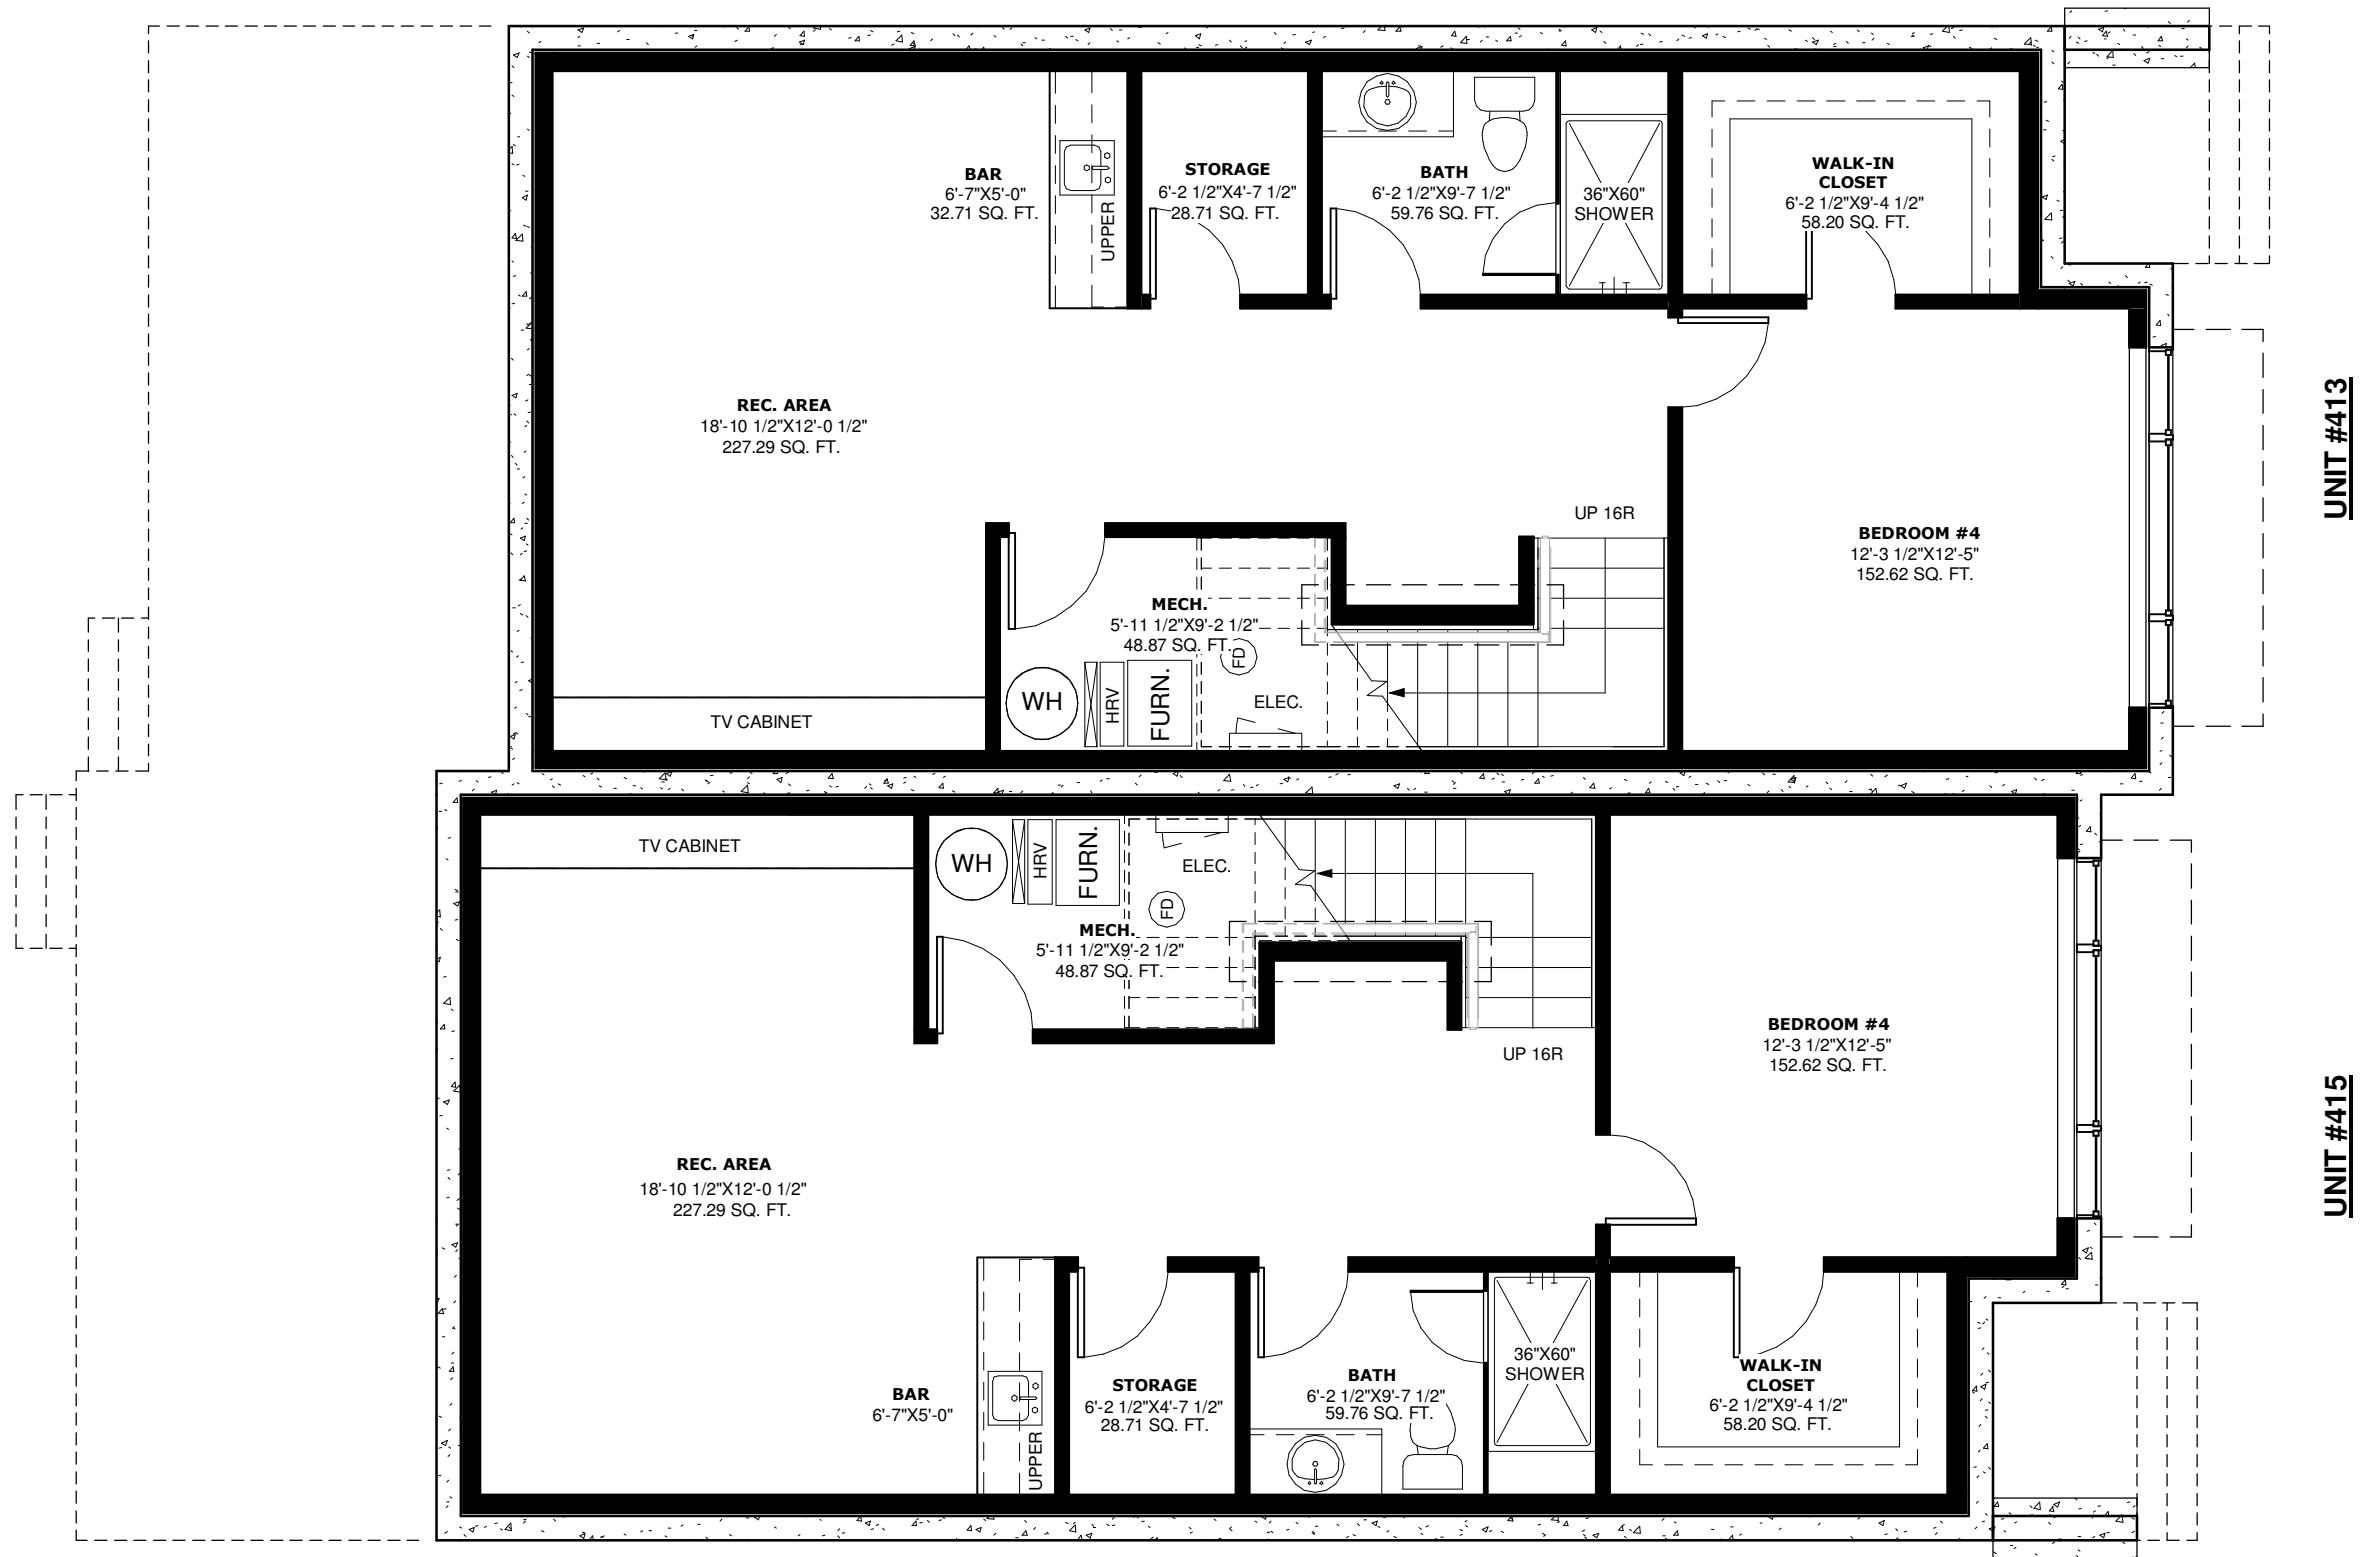

BASEMENT FLOOR PLAN
 SCALE: 3/16" = 1'-0"

9'-1 1/8" UPPER FLOOR