


**415 24 AVE NW**

**FLOOR AREA - UNIT #413**

BASEMENT = 805.76 SQ. FT.  
MAIN = 889.23 SQ. FT.  
UPPER = 989.98 SQ. FT.  
TOTAL = 1879.21 SQ. FT.

**FLOOR AREA - UNIT #415**

BASEMENT = 805.76 SQ. FT.  
MAIN = 889.23 SQ. FT.  
UPPER = 989.98 SQ. FT.  
TOTAL = 1879.21 SQ. FT.

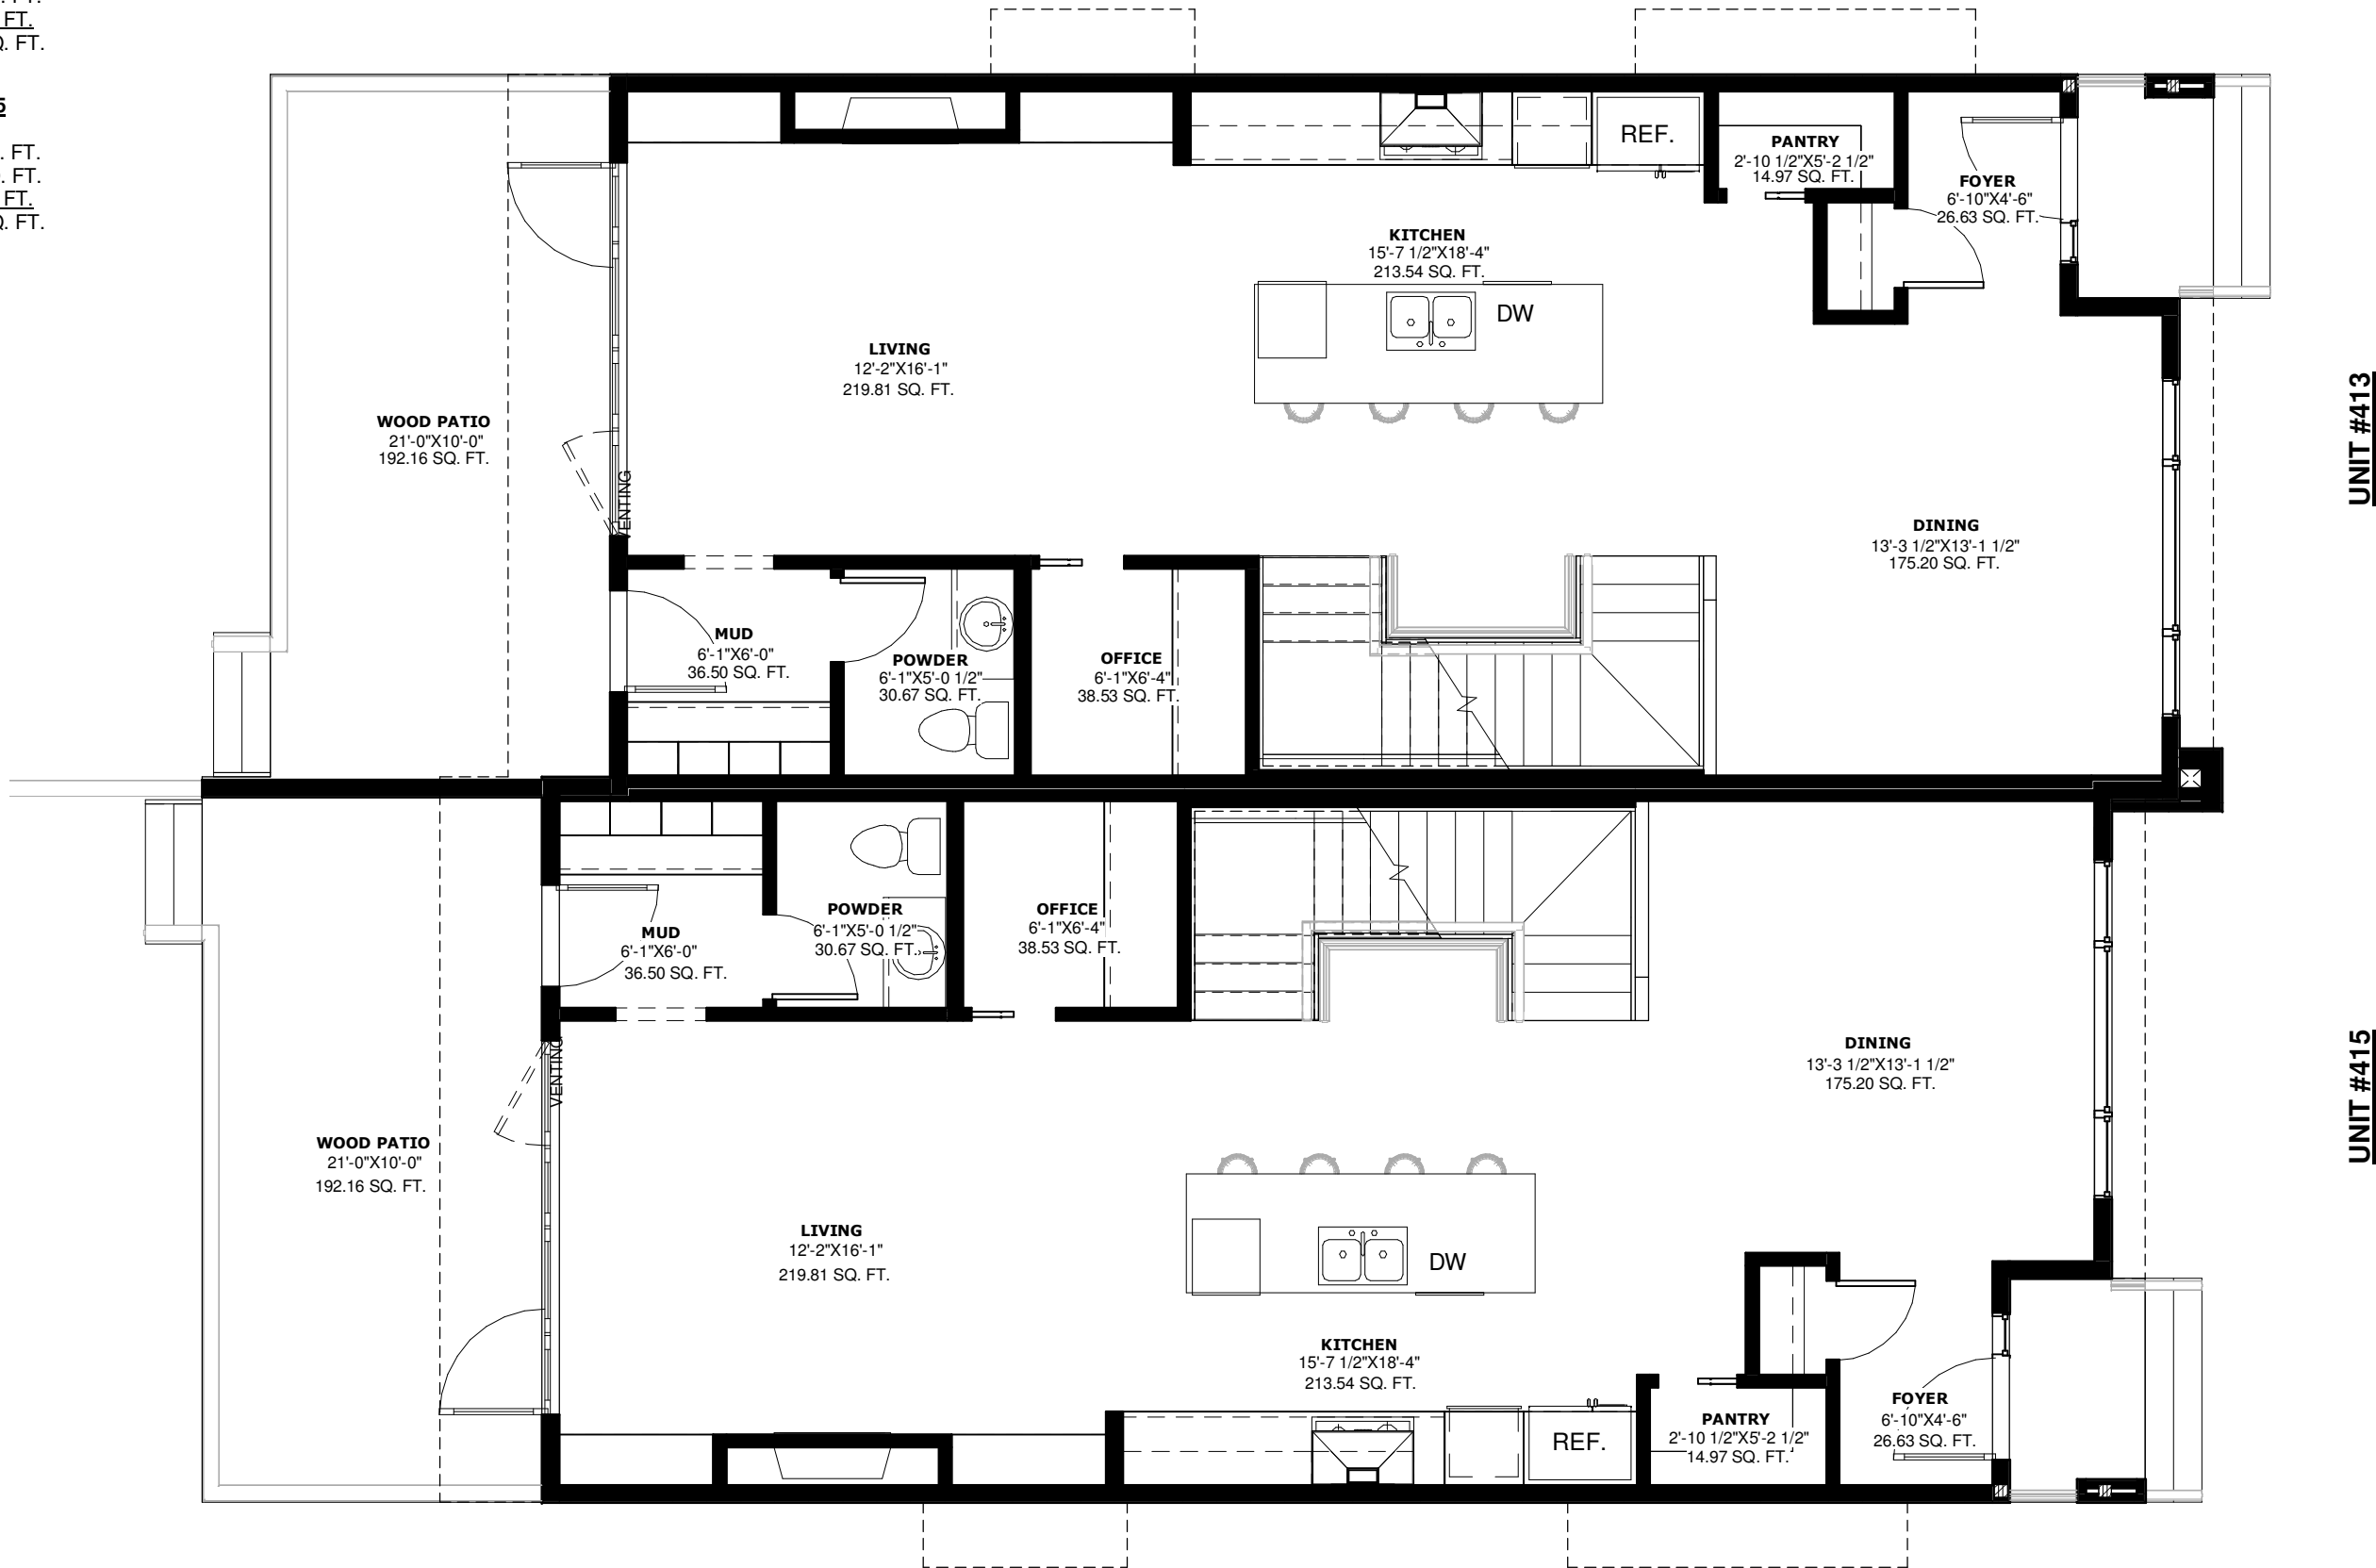

**UNIT #413**

**UNIT #415**

**MAIN FLOOR PLAN**

SCALE: 3/16" = 1'-0"

10'-1 1/8" MAIN FLOOR