

9:45 AM


- 209-Hope Society
- 210-Joy Class
- 311-Friends & Believers
- 319-Young Adults
- 321-Youth
- 322-Youth


11:00 AM

- 208-Lamplighters
- 210-Wesleyan
- 212-Seekers
- 311-Open Forum
- 316-New Beginnings
- 319-Beyond the Box
- 322-AIM for God

- 218-Nursery 1
- 219-Nursery 2
- 220-Preschool

Children's

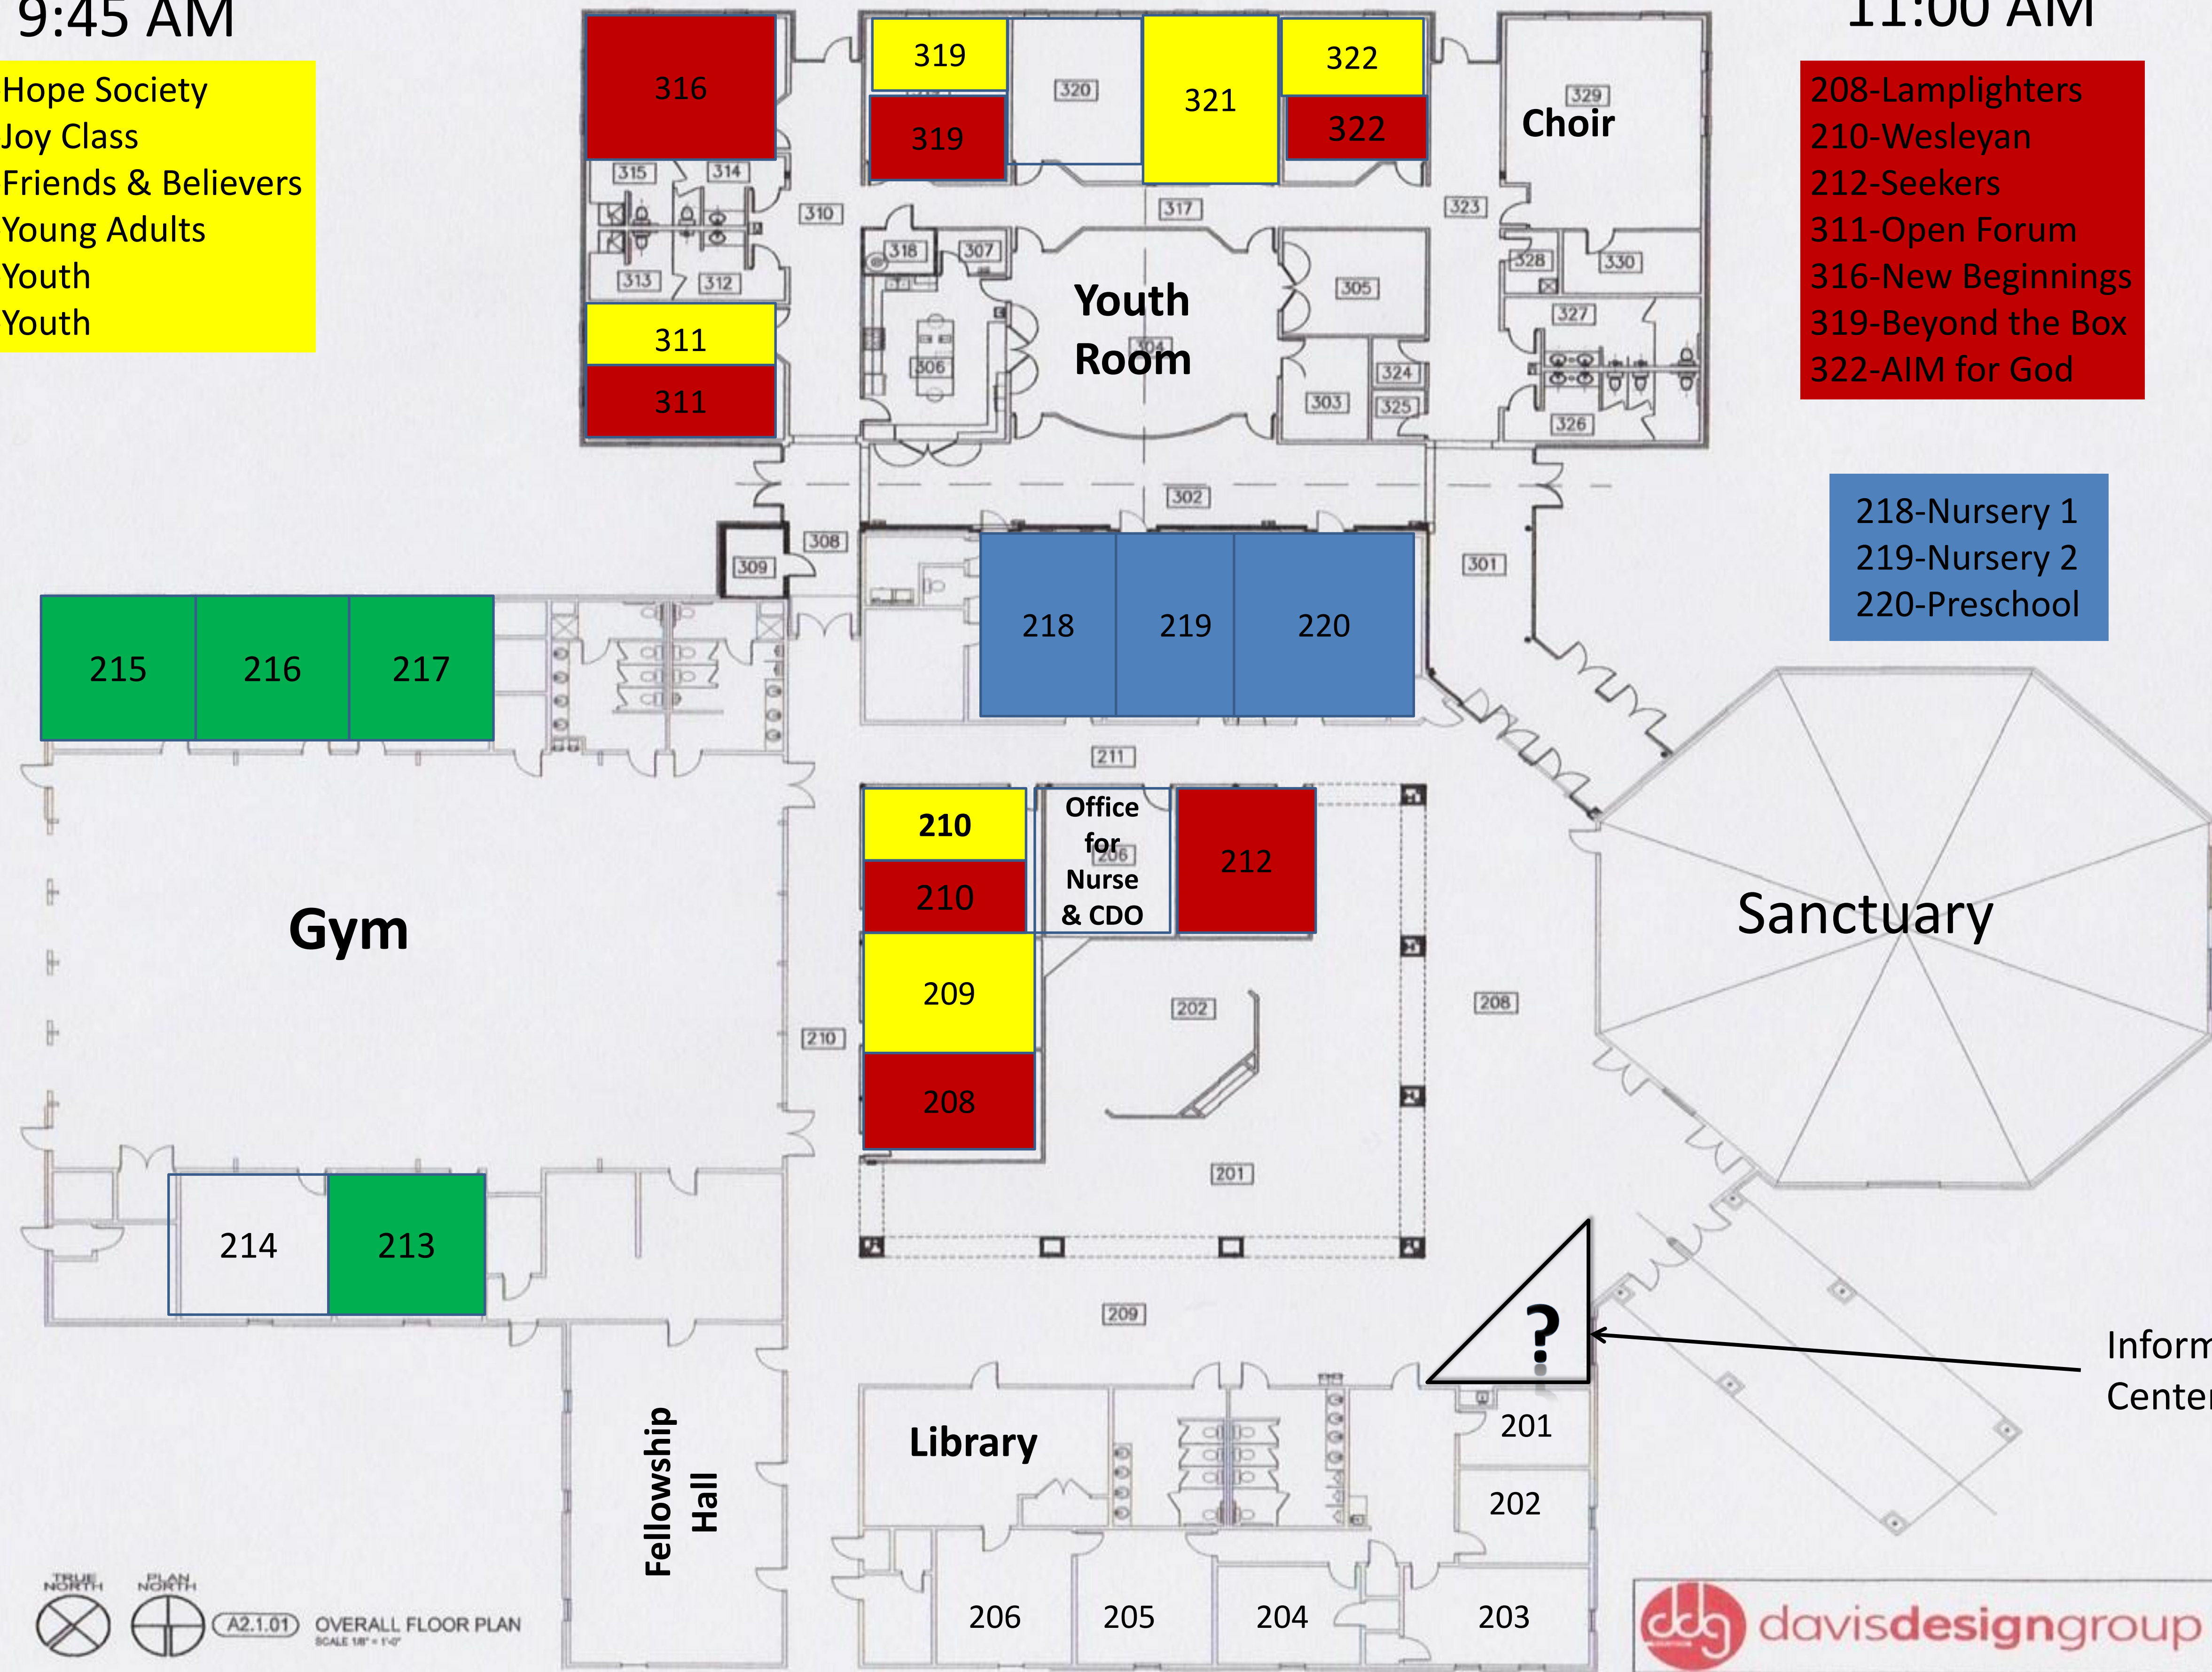

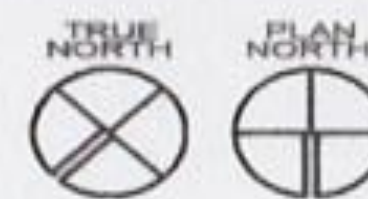
 (A2.1.01) OVERALL FLOOR PLAN  
 SCALE 1/8" = 1'-0"

