


**1 FIRST FLOOR DEMOLITION PLAN**  
SCALE: 3/16"=1'-0"

**WALL LEGEND**

- EXISTING WALL TO REMAIN
- EXISTING WALL TO BE REMOVED
- NEW WALL CONSTRUCTION

TO VERIFY SCALES BAR SHOULD MEASURE ONE INCH BY ONE SIXTEENTH INCH

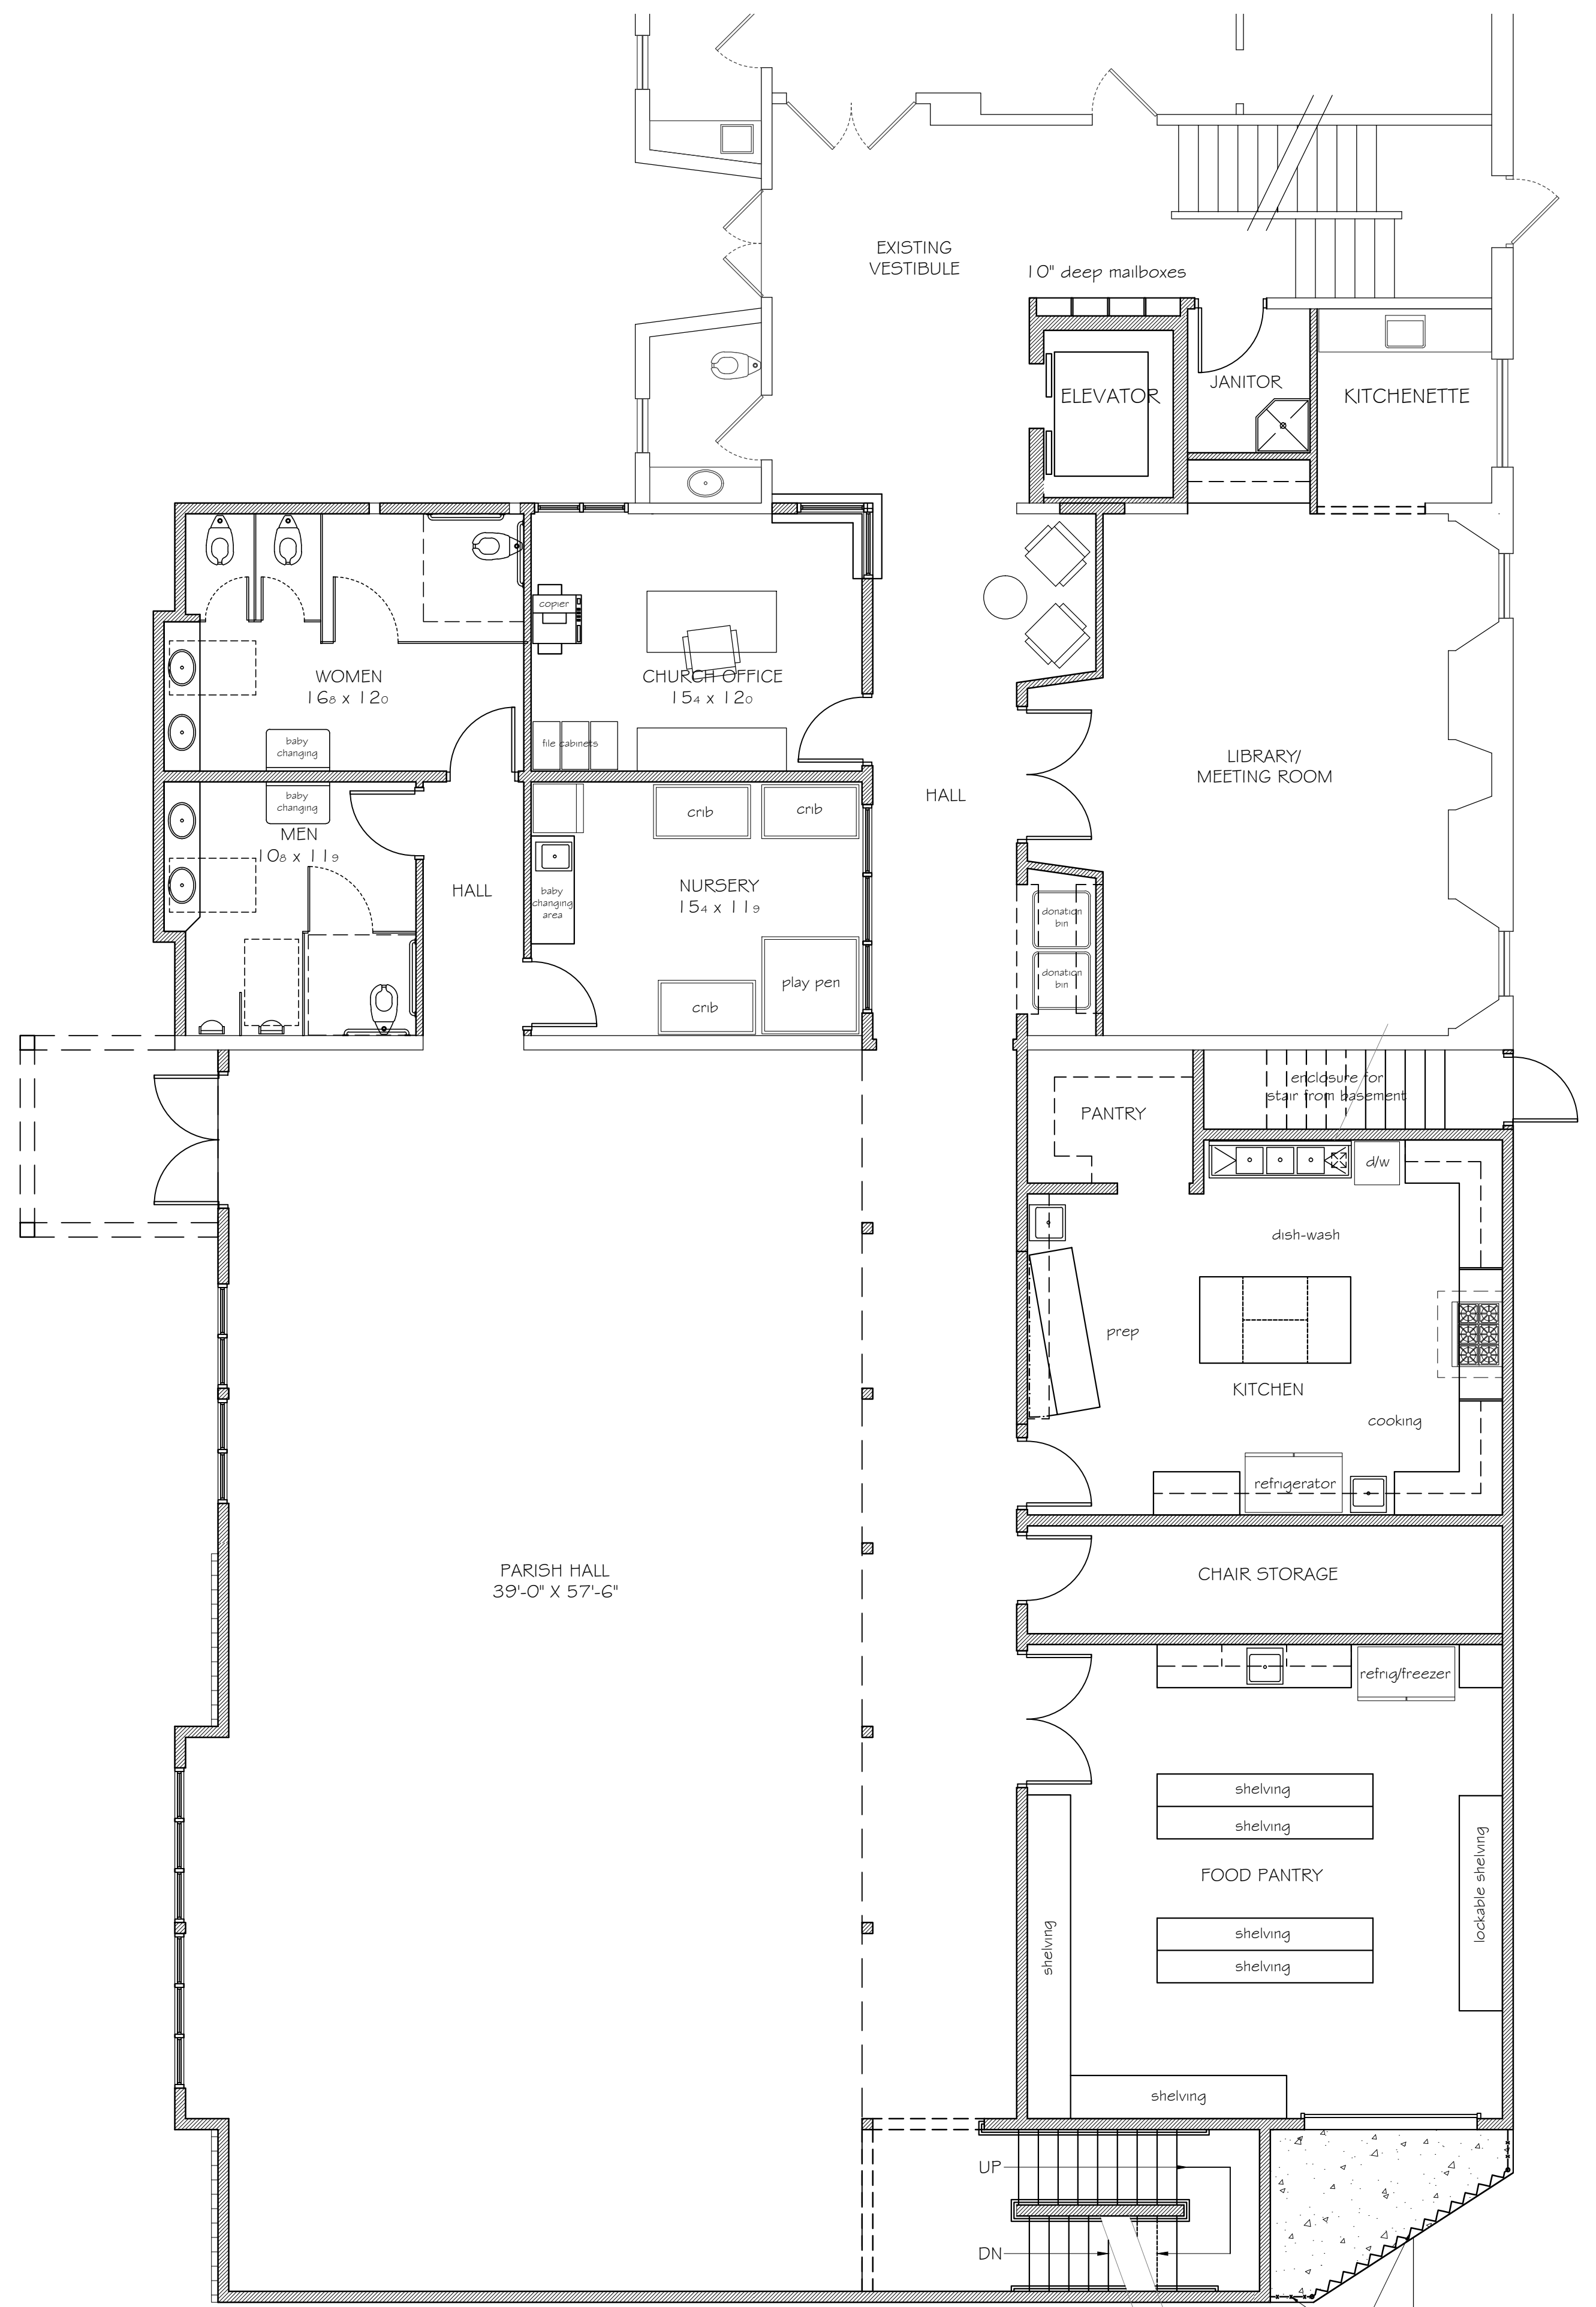

**2 PROPOSED FIRST FLOOR PLAN**  
SCALE: 3/16"=1'-0"

**OREGON ARCHITECTURE**  
 132 W. Main Street, Suite 101  
 Medford, Oregon 97501  
 PH: 541 772-4372 | OREGONARCHITECTURE.BIZ

**Proposed Renovations and Additions for:**  
**St. Mark's Episcopal Church**  
 Project Location:  
**140 N. OAKDALE AVENUE**  
**MEDFORD, OREGON 97501**  
 Parcel: **MAP: 37 2W 25AD AND TAXLOT: 6001**

Approved for the Owner By: _____ Date: _____	
REVISIONS	BY
01-05-18	LANDMARK REV
PLOT DATE: 1/5/18	
ISSUE DATE:	
DRAWN BY:	
JOB NO.:	
SHEET	

**A1.2**