



PRELIMINARY MASTER SITE PLAN
SCALE: 1" = 30'-0"

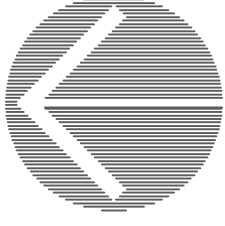

0 25 100
TOTAL SITE
APPROX .8 A.

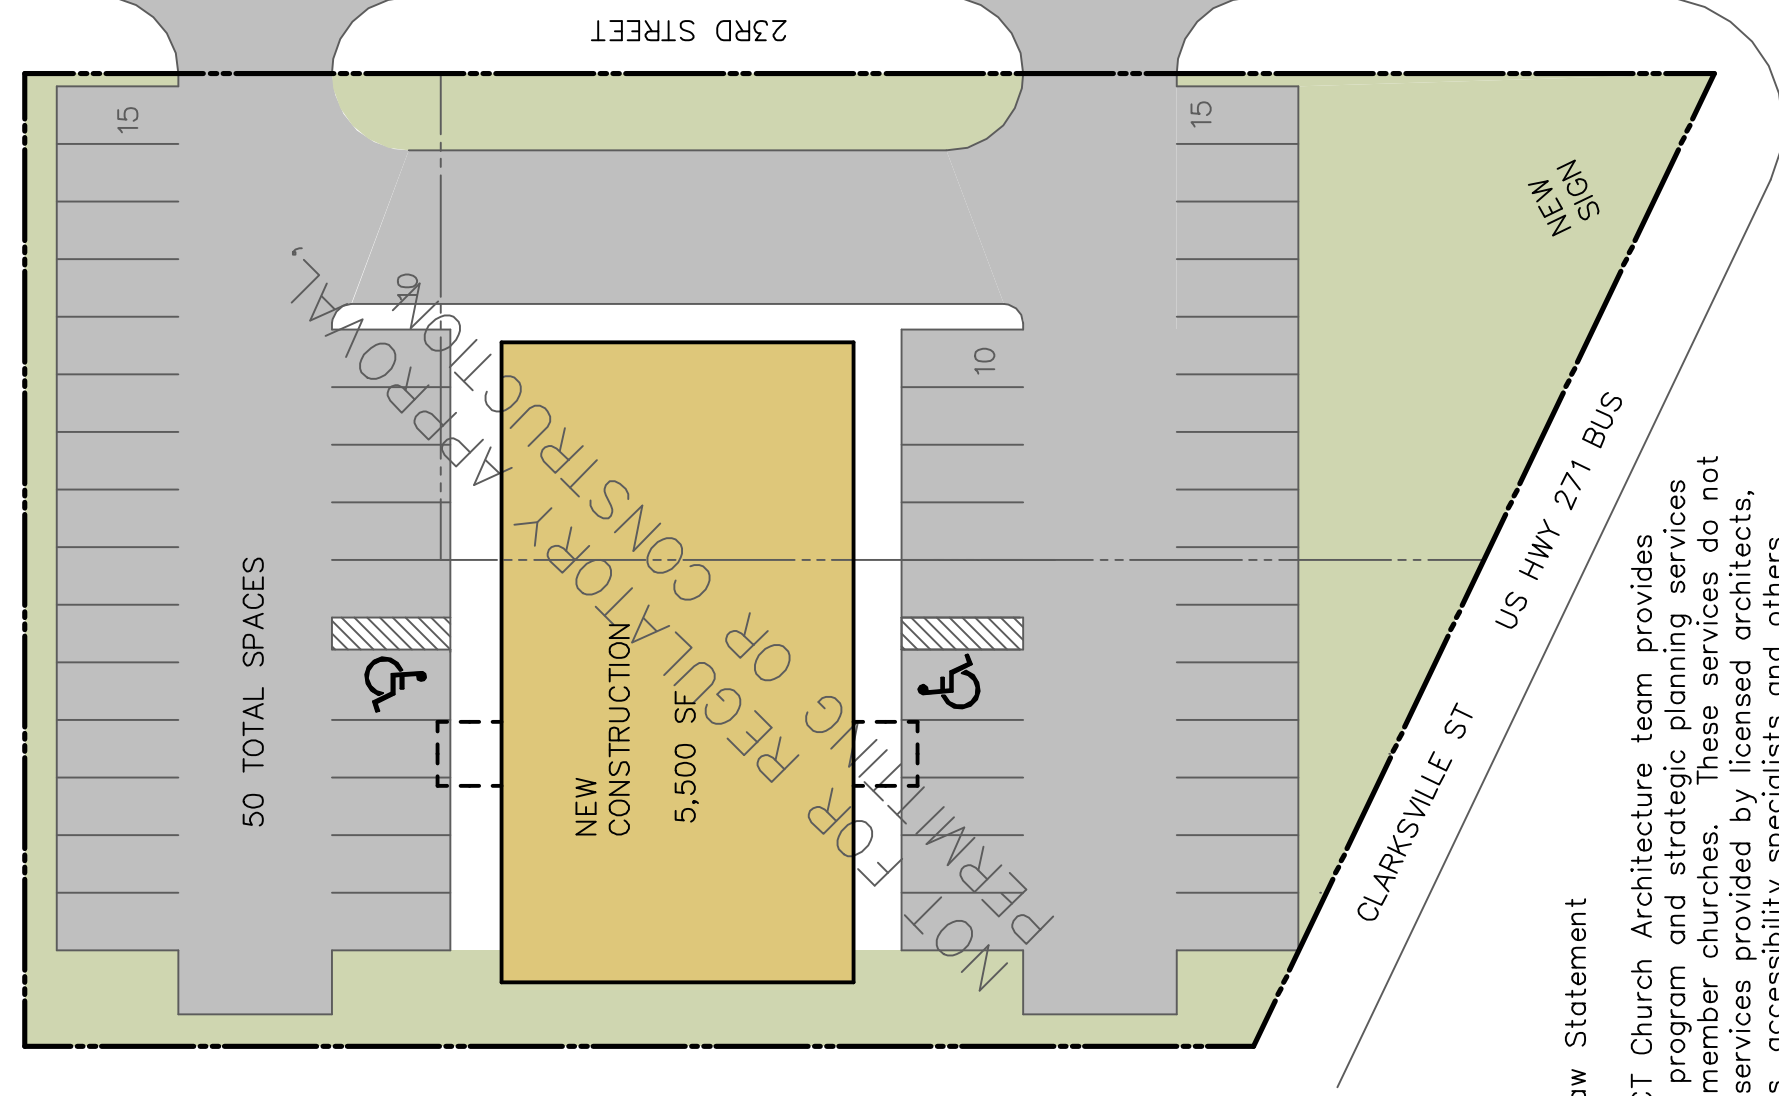

State Law Statement

The BGCT Church Architecture team provides ministry program and strategic planning services for our member churches. These services do not replace services provided by licensed architects, engineers, accessibility specialists and others required by local and state laws.

Red River Valley Baptist Association
Paris, Texas

Church Architecture
BaptistGeneralConventionOfTexas
7/15/2011 11072