



ARCHITECT:

CLIENT:

ARROWSTREET ARCHITECTURE & DESIGN

10 POST OFFICE SQUARE SUITE 700N BOSTON MA 02109 617.623.5555

www.arrowstreet.com



Samiotes Consultants Inc Civil Engineers + Land Surveyors

PROJECT INFORMATION:

20 A Street

T 508.877.6688 F 508.877.8349 www.samiotes.com

Framingham, MA 01701

Alma del **Mar Charter** School

739 Church St, New Bedford, MA 02745

DESIGN DEVELOPMENT



No.	Date	Description
110.	Date	Description
+		
+		
+		


TRUE PROJECT NORTH NORTH

KEY PLAN DRAWING TITLE:

> SOIL EROSION AND SEDIMENT CONTROL PLAN

Project No.	19057.01
Dwn/Chk By	DJS/SJM
Date	04/16/2020
Scale	1" = 20'
DRAWING NUMBER:	

C-1.1

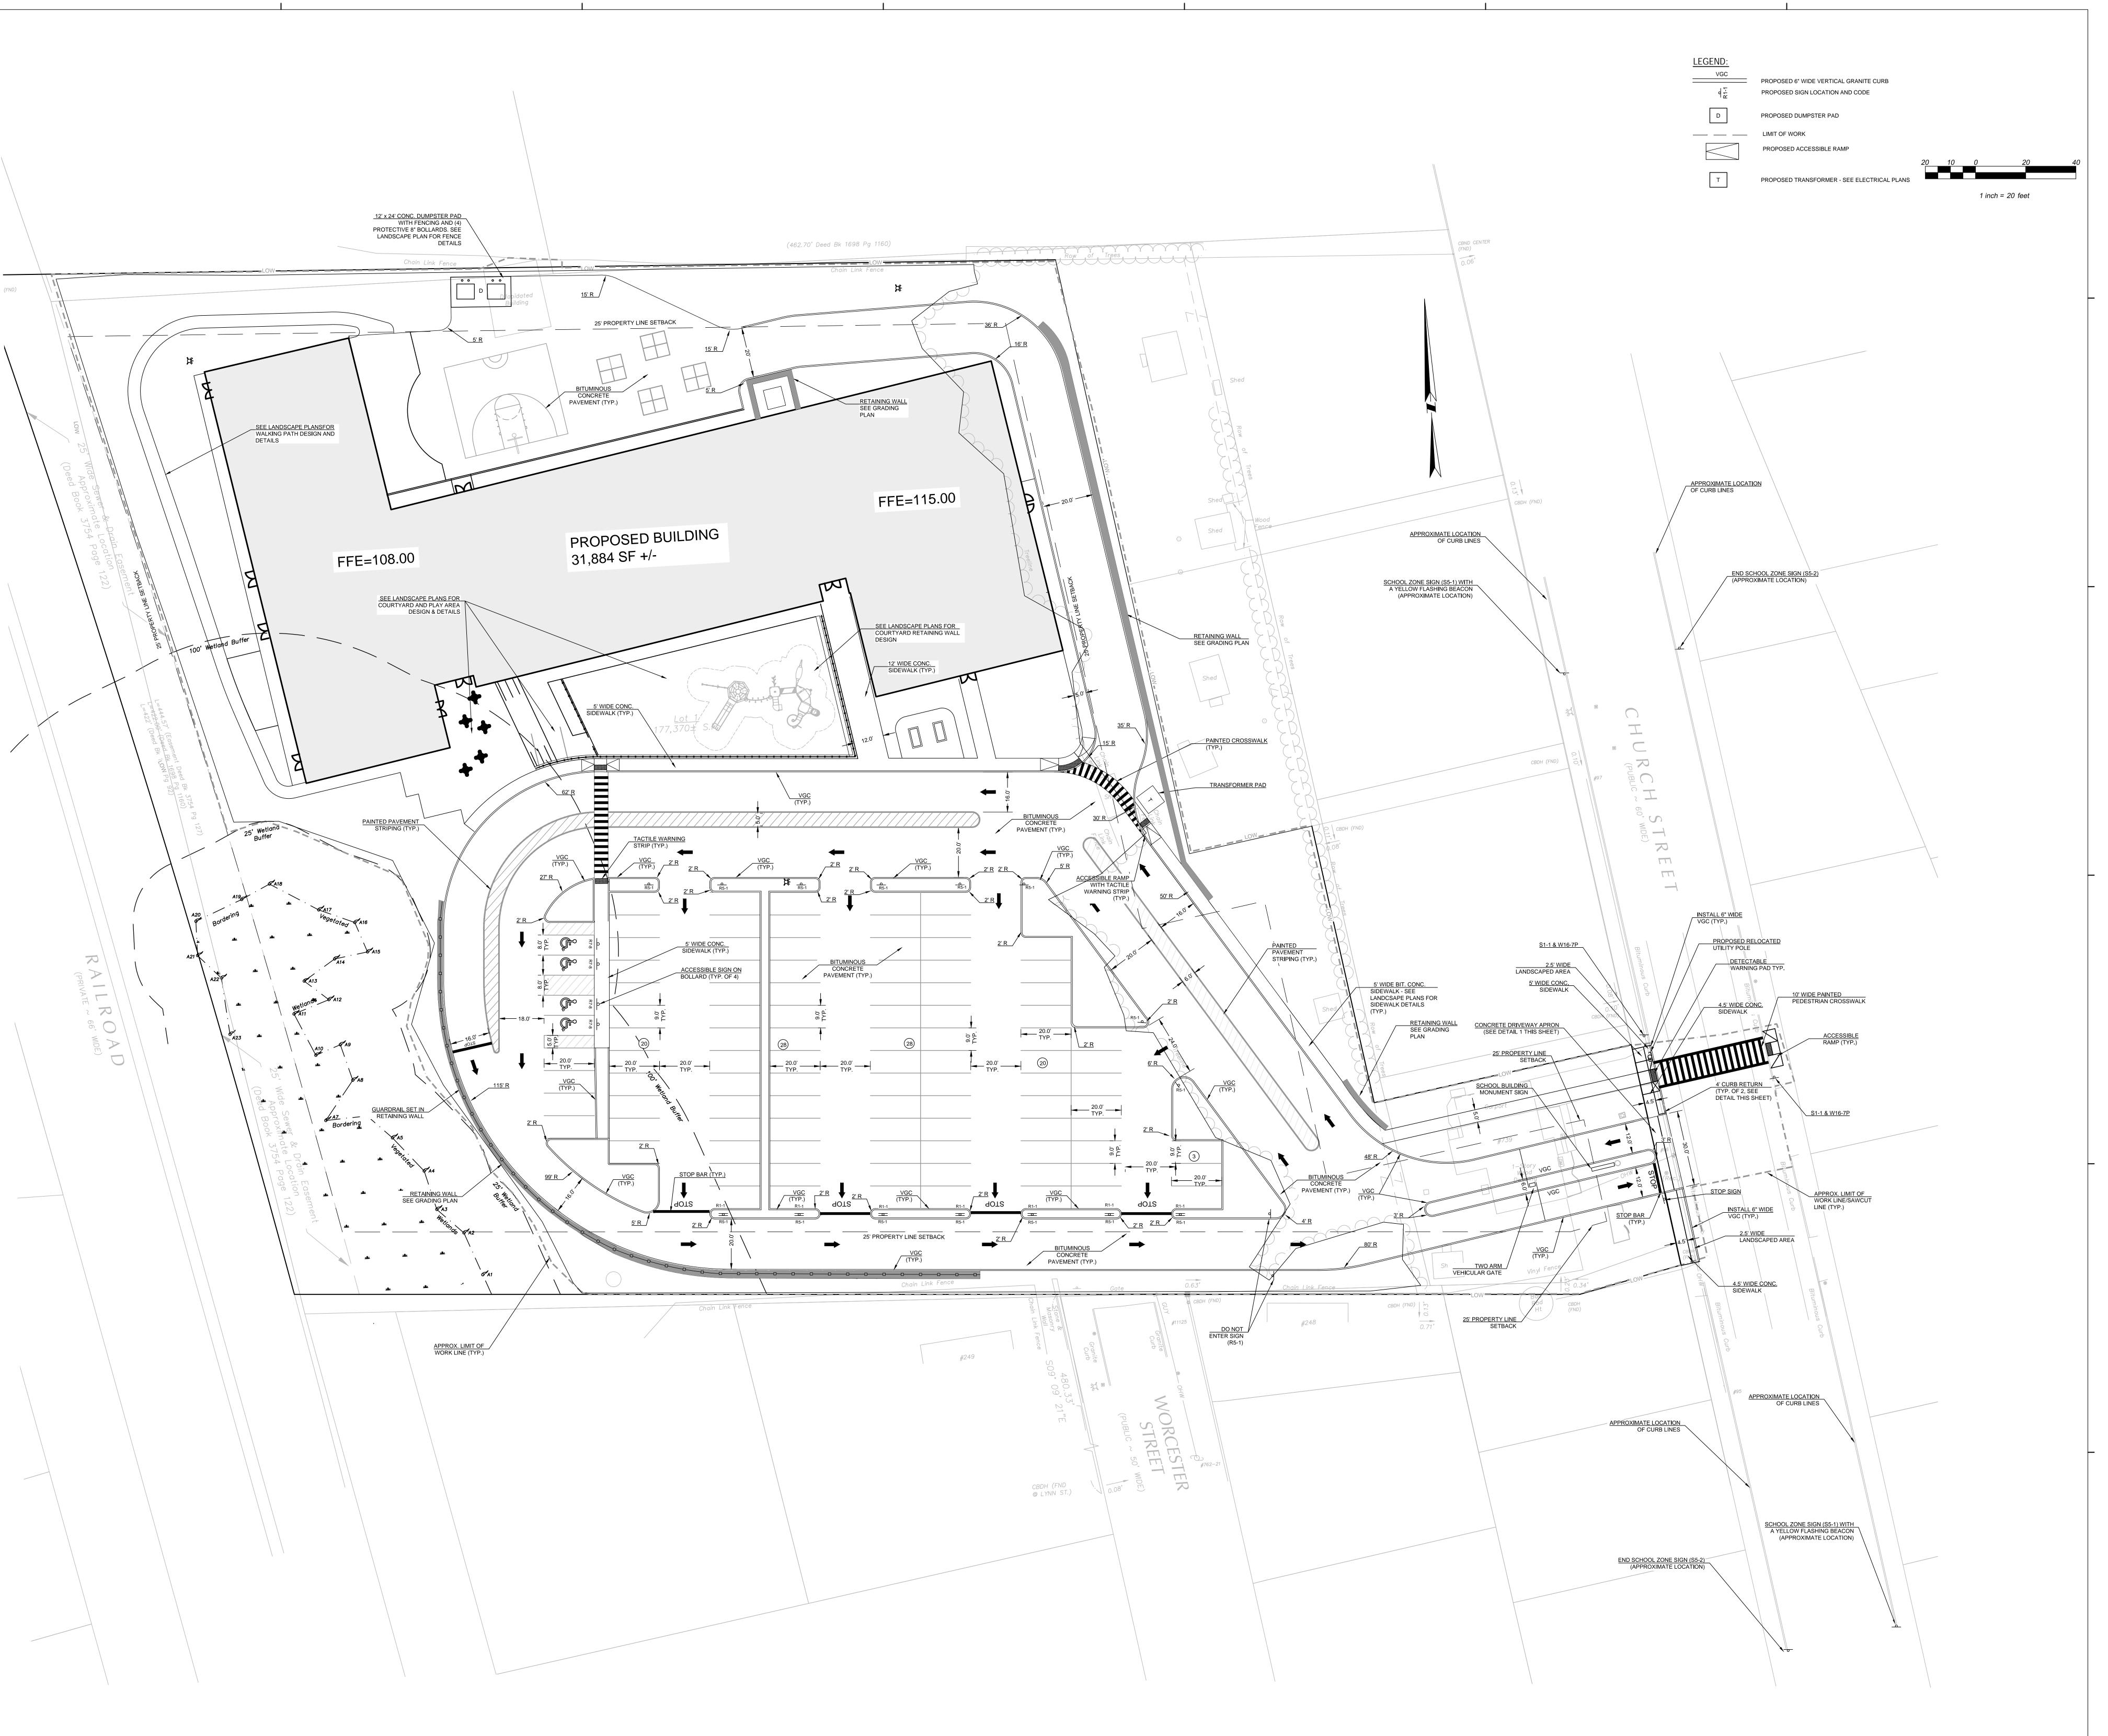

ARCHITECT:

ARROWSTREET
ARCHITECTURE & DESIGN

10 POST OFFICE SQUARE SUITE 700N
BOSTON MA 02109
617.623.5555

CONSULTANTS:

Framingham, MA 01701

T 508.877.6688 F 508.877.8349 www.samiotes.com

617.623.5555 www.arrowstreet.com



Samiotes Consultants Inc.
Civil Engineers + Land Surveyors
20 A Street

PROJECT INFORMATION:

Alma del Mar Charter School

739 Church St, New Bedford, MA 02745

ISSUANCE:

DESIGN DEVELOPMENT

STAMP:



No. Date Description

TRUE PROJECT NORTH NORTH

KEY PLAN

DRAWING TITLE:

SITE LAYOUT PLAN

 Project No.
 19057.01

 Dwn/Chk By
 DJS/SJM

 Date
 04/16/2020

 Scale
 1" = 20'

 DRAWING NUMBER:

C-2.1

ARCHITECT:

ARROWSTREET ARCHITECTURE & DESIGN

10 POST OFFICE SQUARE
SUITE 700N
BOSTON MA 02109
617.623.5555

www.arrowstreet.com

CONSULTANTS:



Samiotes Consultants Inc.
Civil Engineers + Land Surveyors

20 A Street
Framingham, MA 01701

T 508.877.6688

PROJECT INFORMATION:

F 508.877.8349 www.samiotes.com


Alma del Mar Charter School

739 Church St, New Bedford, MA 02745


ISSUANCE:

DESIGN DEVELOPMENT

STAMP:

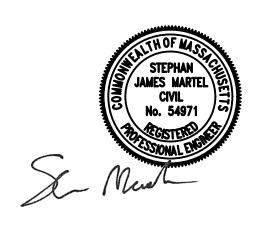

No.	Date	Description
110.	Date	Везеприон
+		

 

KEY PLAN


DRAWING TITLE:

Project No.

STORMWATER MANAGEMENT PLAN

Dwn/Chk By	DJS/SJM
Date	04/16\/2020
Scale	1" = 20'
DRAWING NUMBER:	

C-3.1

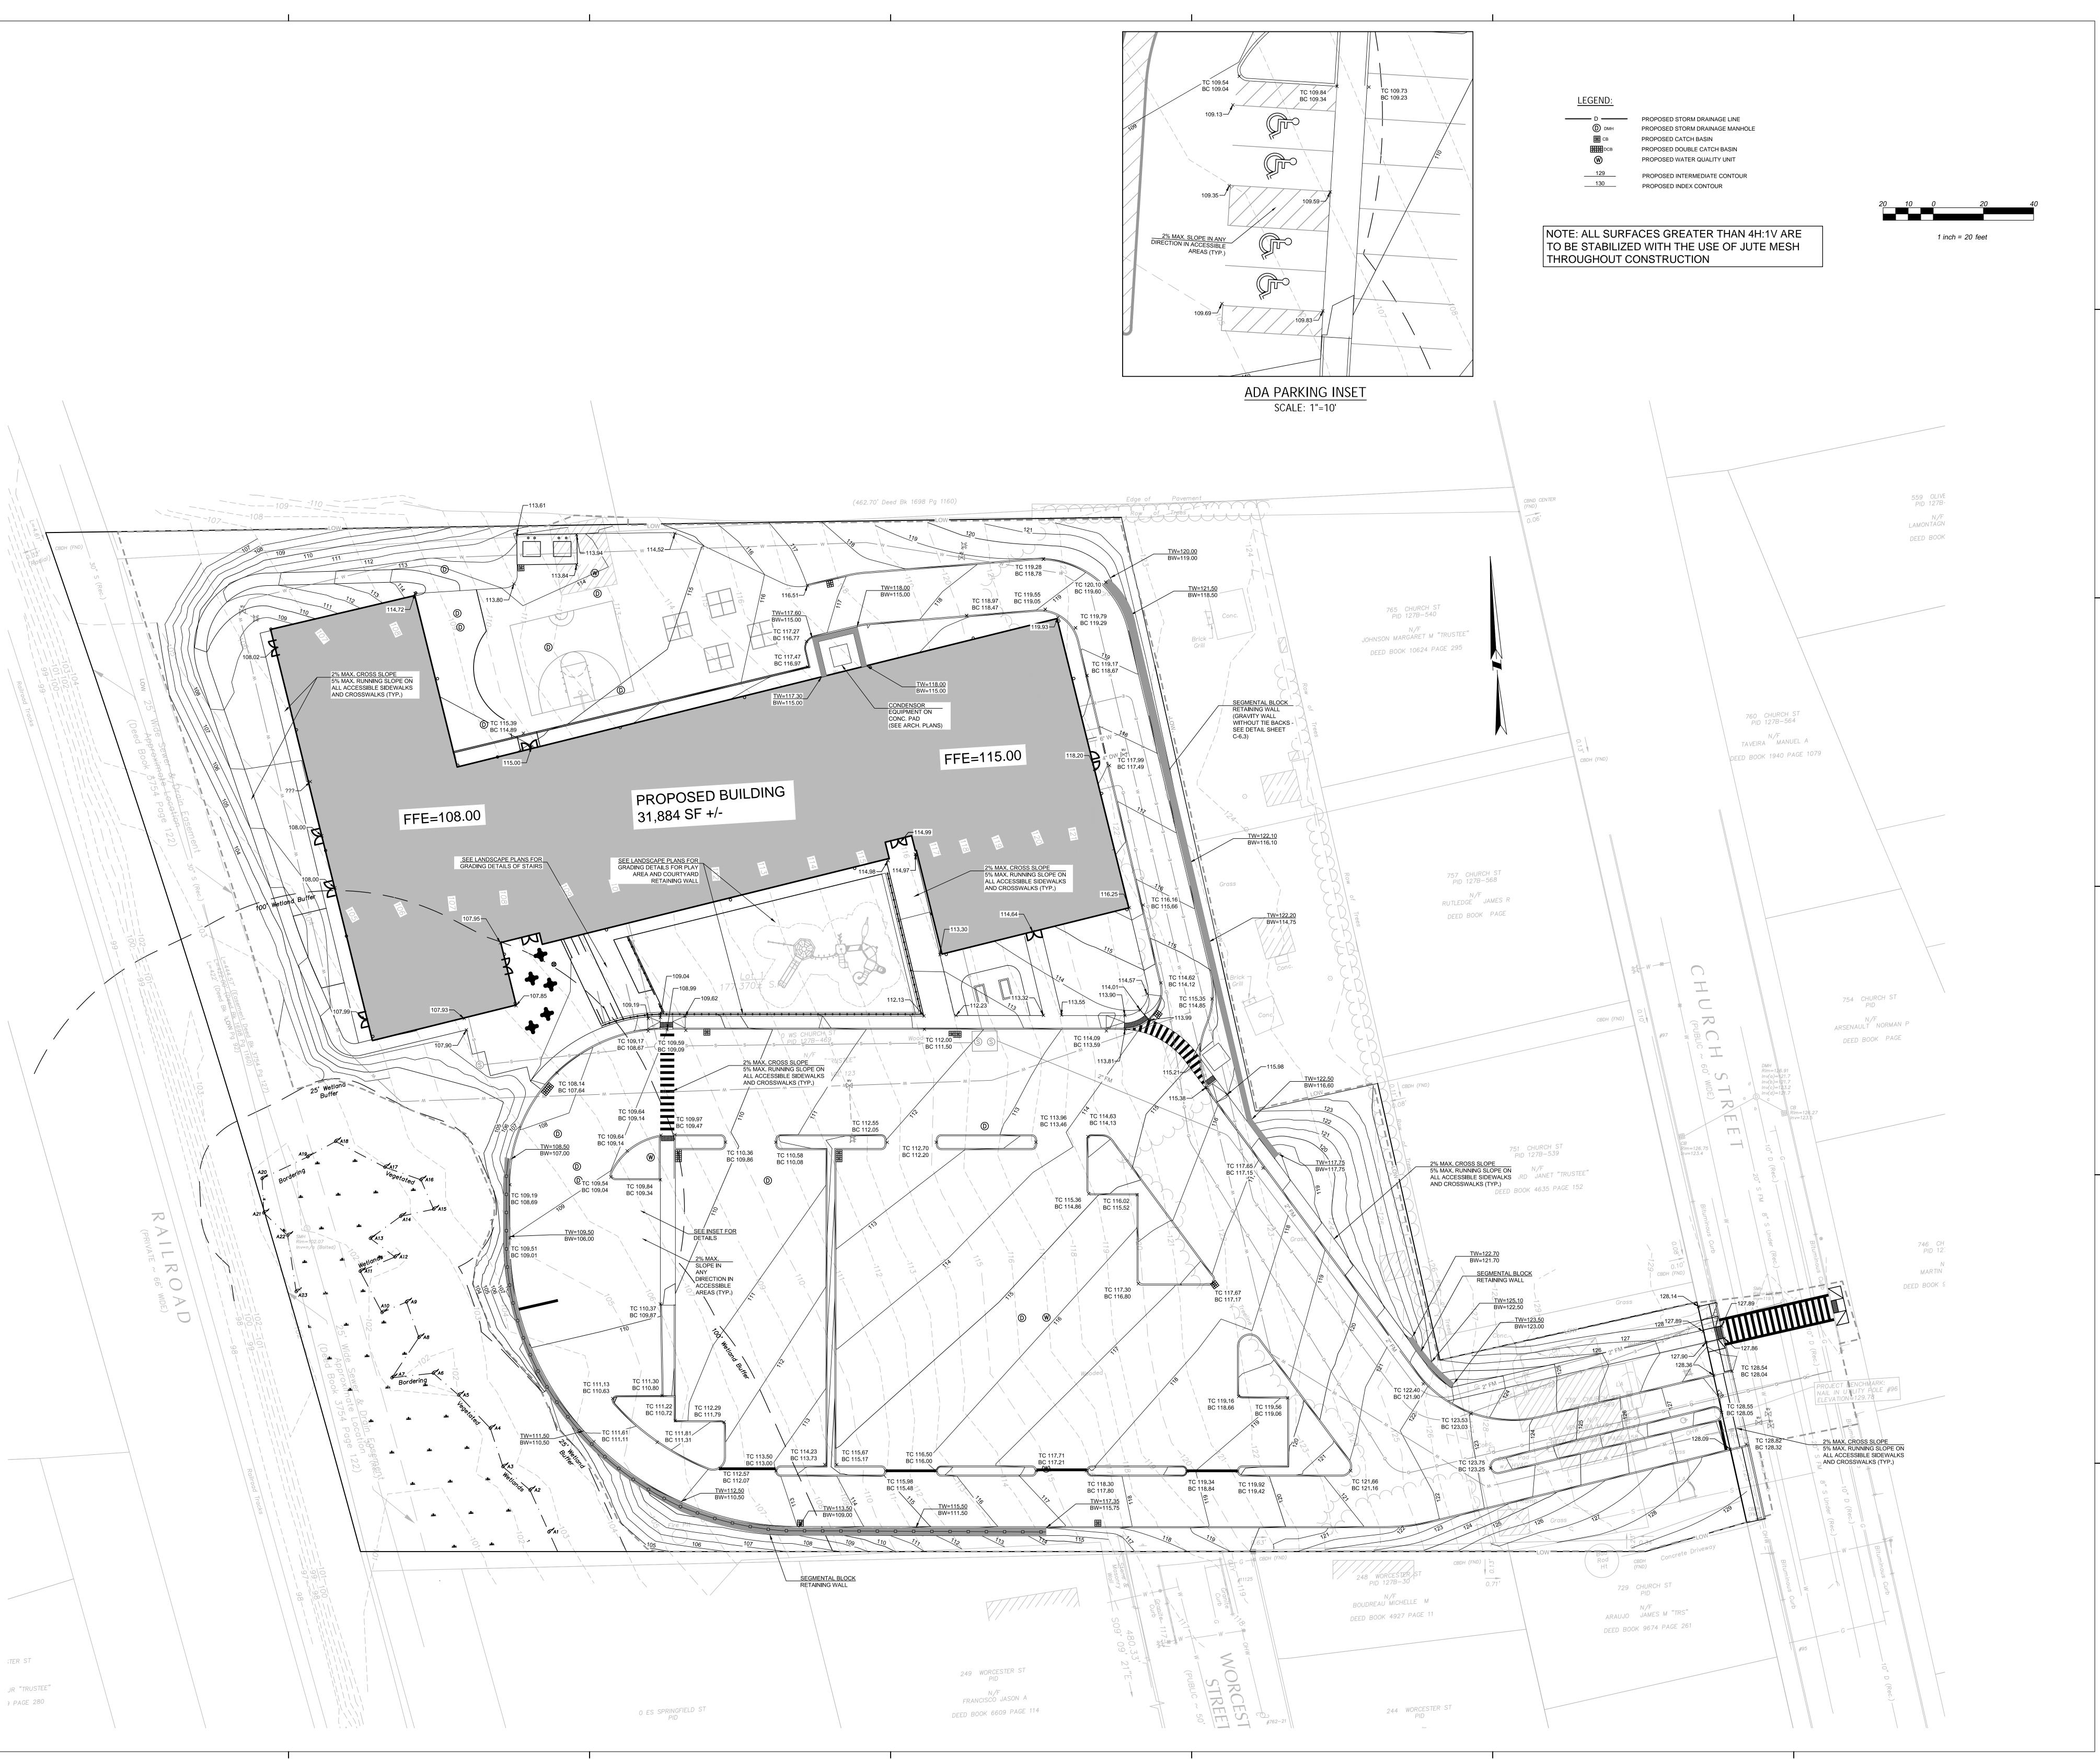

ARCHITECT:

ARROWSTREET ARCHITECTURE & DESIGN

10 POST OFFICE SQUARE SUITE 700N BOSTON MA 02109 617.623.5555

www.arrowstreet.com

CONSULTANTS:

Samiotes Consultants Inc Civil Engineers + Land Surveyors

PROJECT INFORMATION:

20 A Street Framingham, MA 01701

T 508.877.6688 F 508.877.8349 www.samiotes.com


Alma del **Mar Charter** School

739 Church St, New Bedford, MA

ISSUANCE:

DESIGN DEVELOPMENT

STAMP:

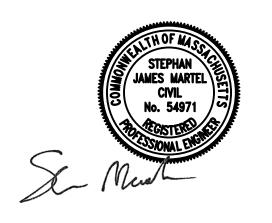

No.	Date	Description
110.	Date	Description
+		
-		
-		
+		
+		




KEY PLAN DRAWING TITLE:

GRADING PLAN

Project No.	19057.01
Dwn/Chk By	DJS/SJM
Date	04/16/2020
Scale	1" = 20'

C-4.1

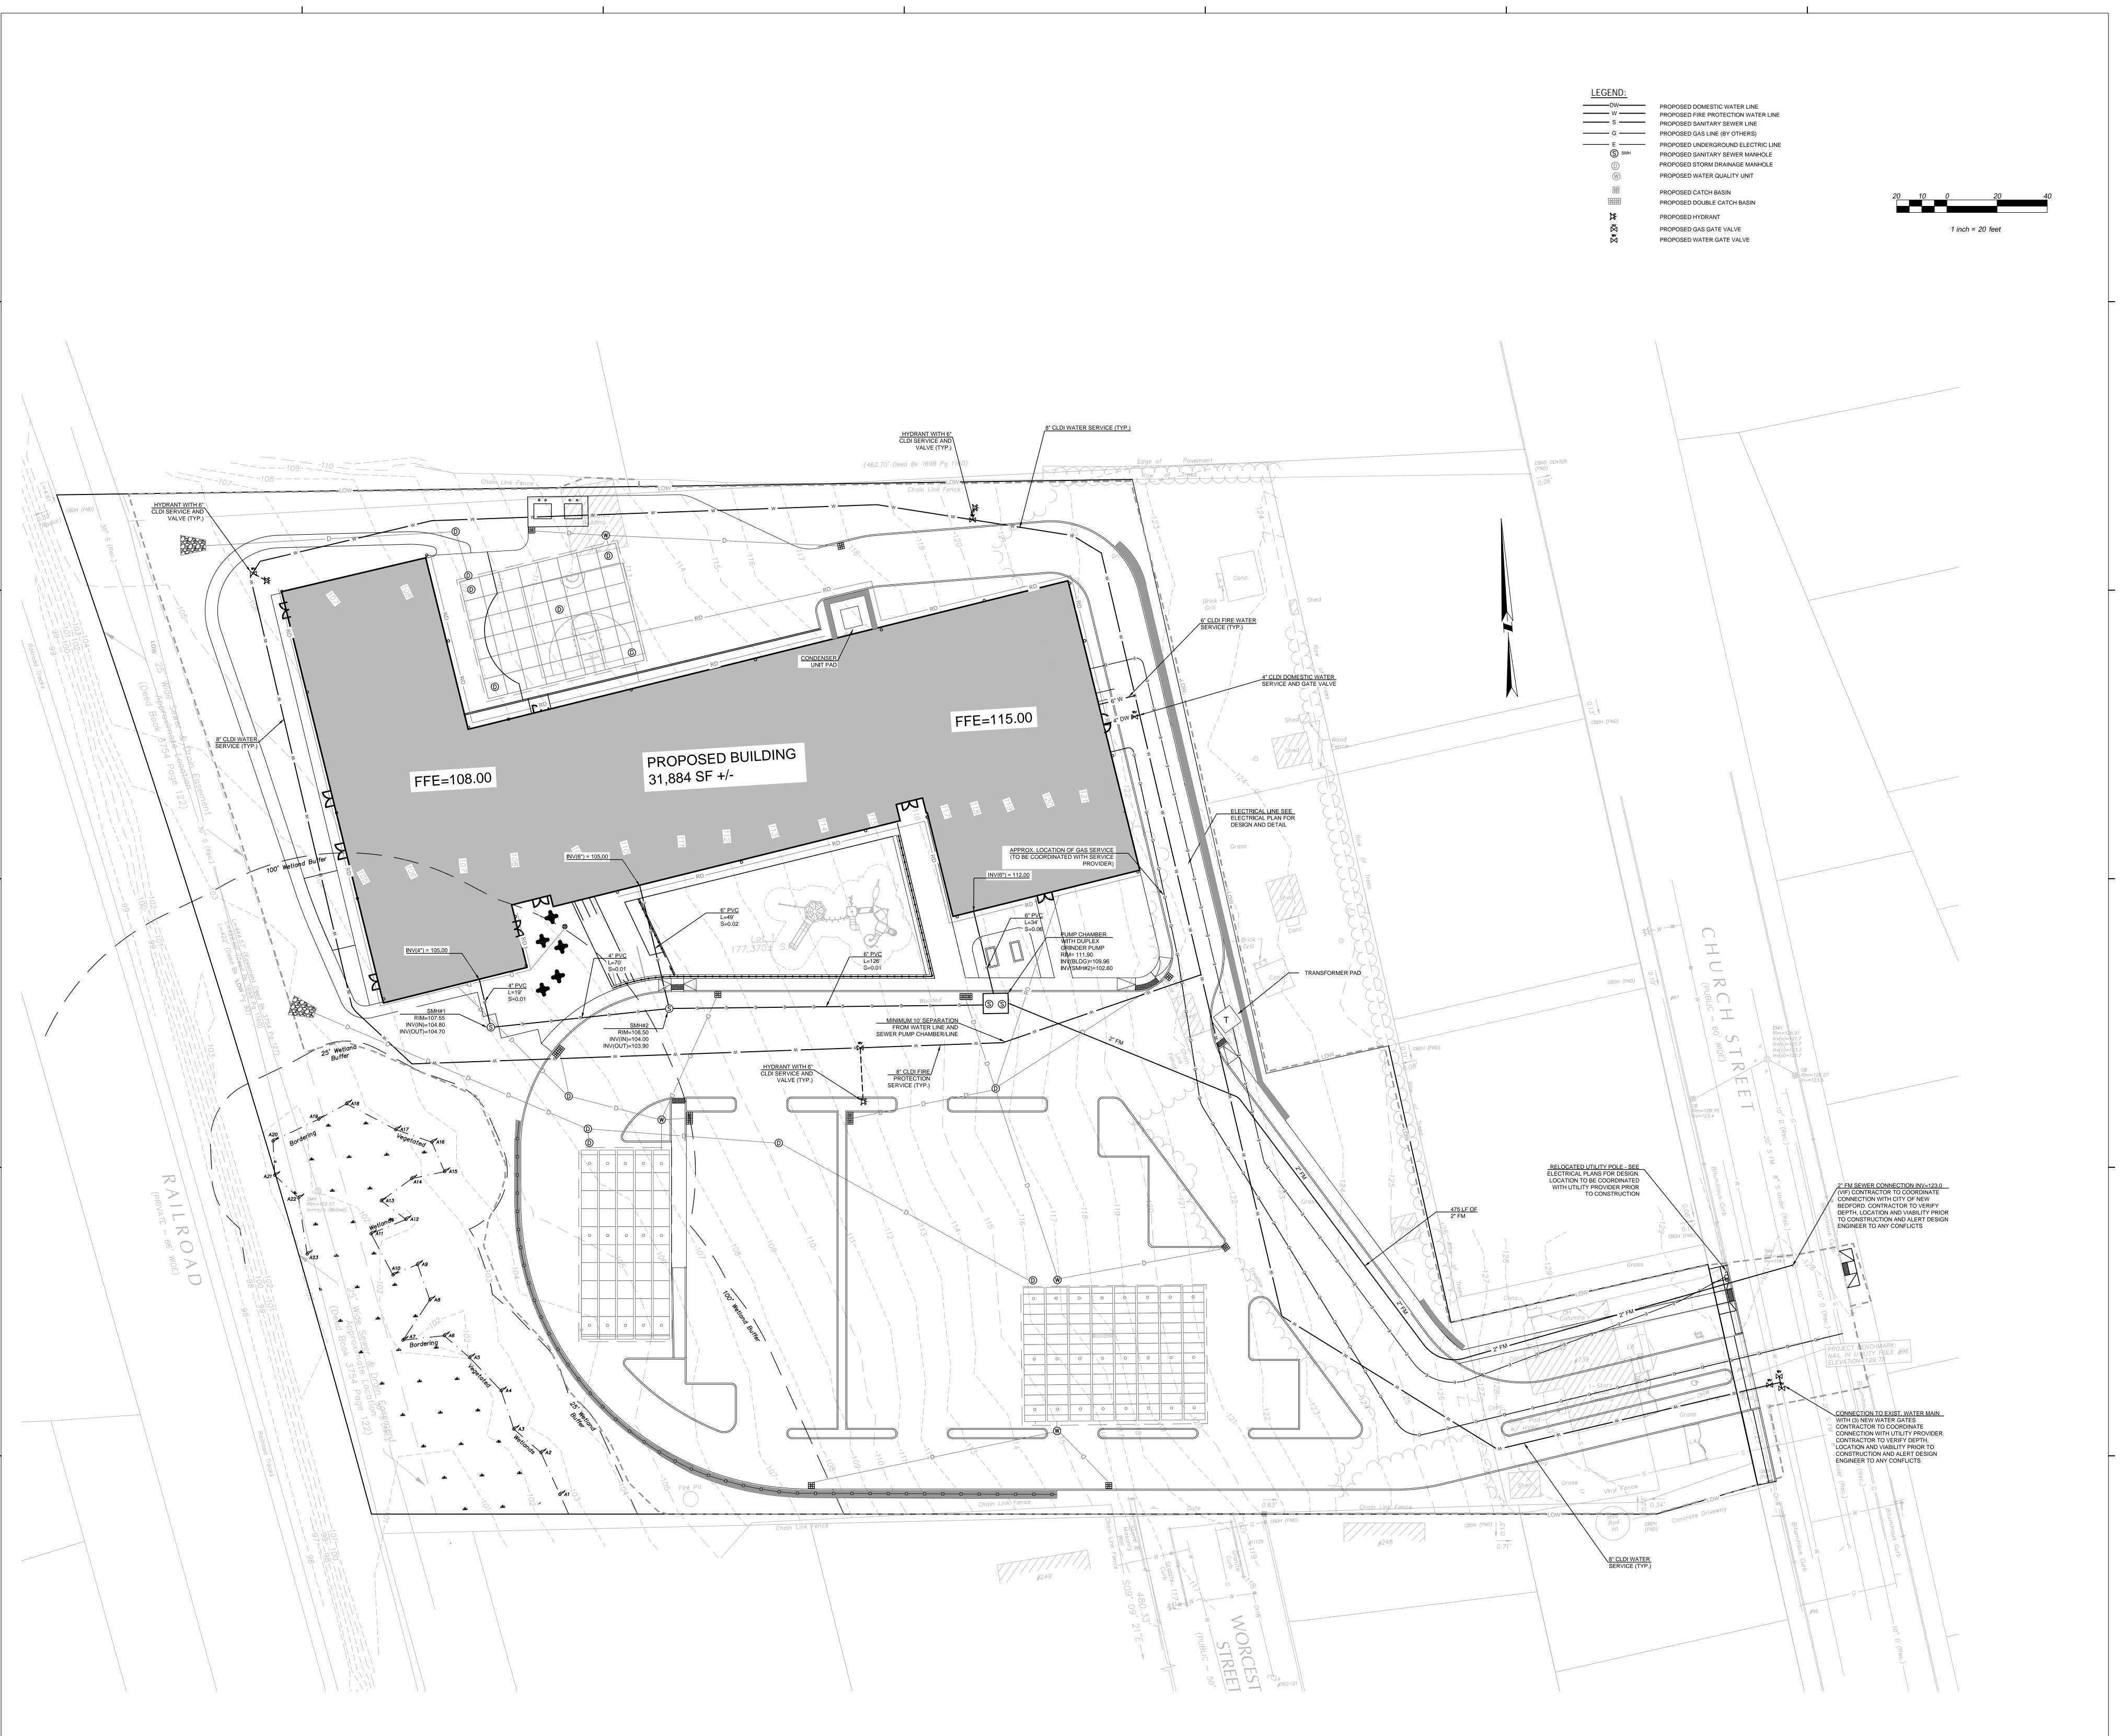

ARCHITECT:

ARROWSTREET ARCHITECTURE & DESIGN

10 POST OFFICE SQUARE SUITE 700N BOSTON MA 02109 617.623.5555

www.arrowstreet.com

CONSULTANTS:

Samiotes Consultants Inc

Civil Engineers + Land Surveyors 20 A Street Framingham, MA 01701 T 508.877.6688

PROJECT INFORMATION:

F 508.877.8349 www.samiotes.com

Alma del **Mar Charter** School


739 Church St, New Bedford, MA 02745

ISSUANCE:

DESIGN DEVELOPMENT

STAMP:

REVISIONS:

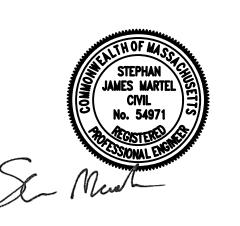


No.	Date	Description
1		2000
TRUE	PROJECT	
NORTH	NORTH	
\leftarrow	 	
\	1 /	

KEY PLAN DRAWING TITLE:

UTILITIES PLAN

Project No.	19057.01
Dwn/Chk By	DJS/SJM
Date	04/16/2020
Scale	1" = 20'

C-5.1

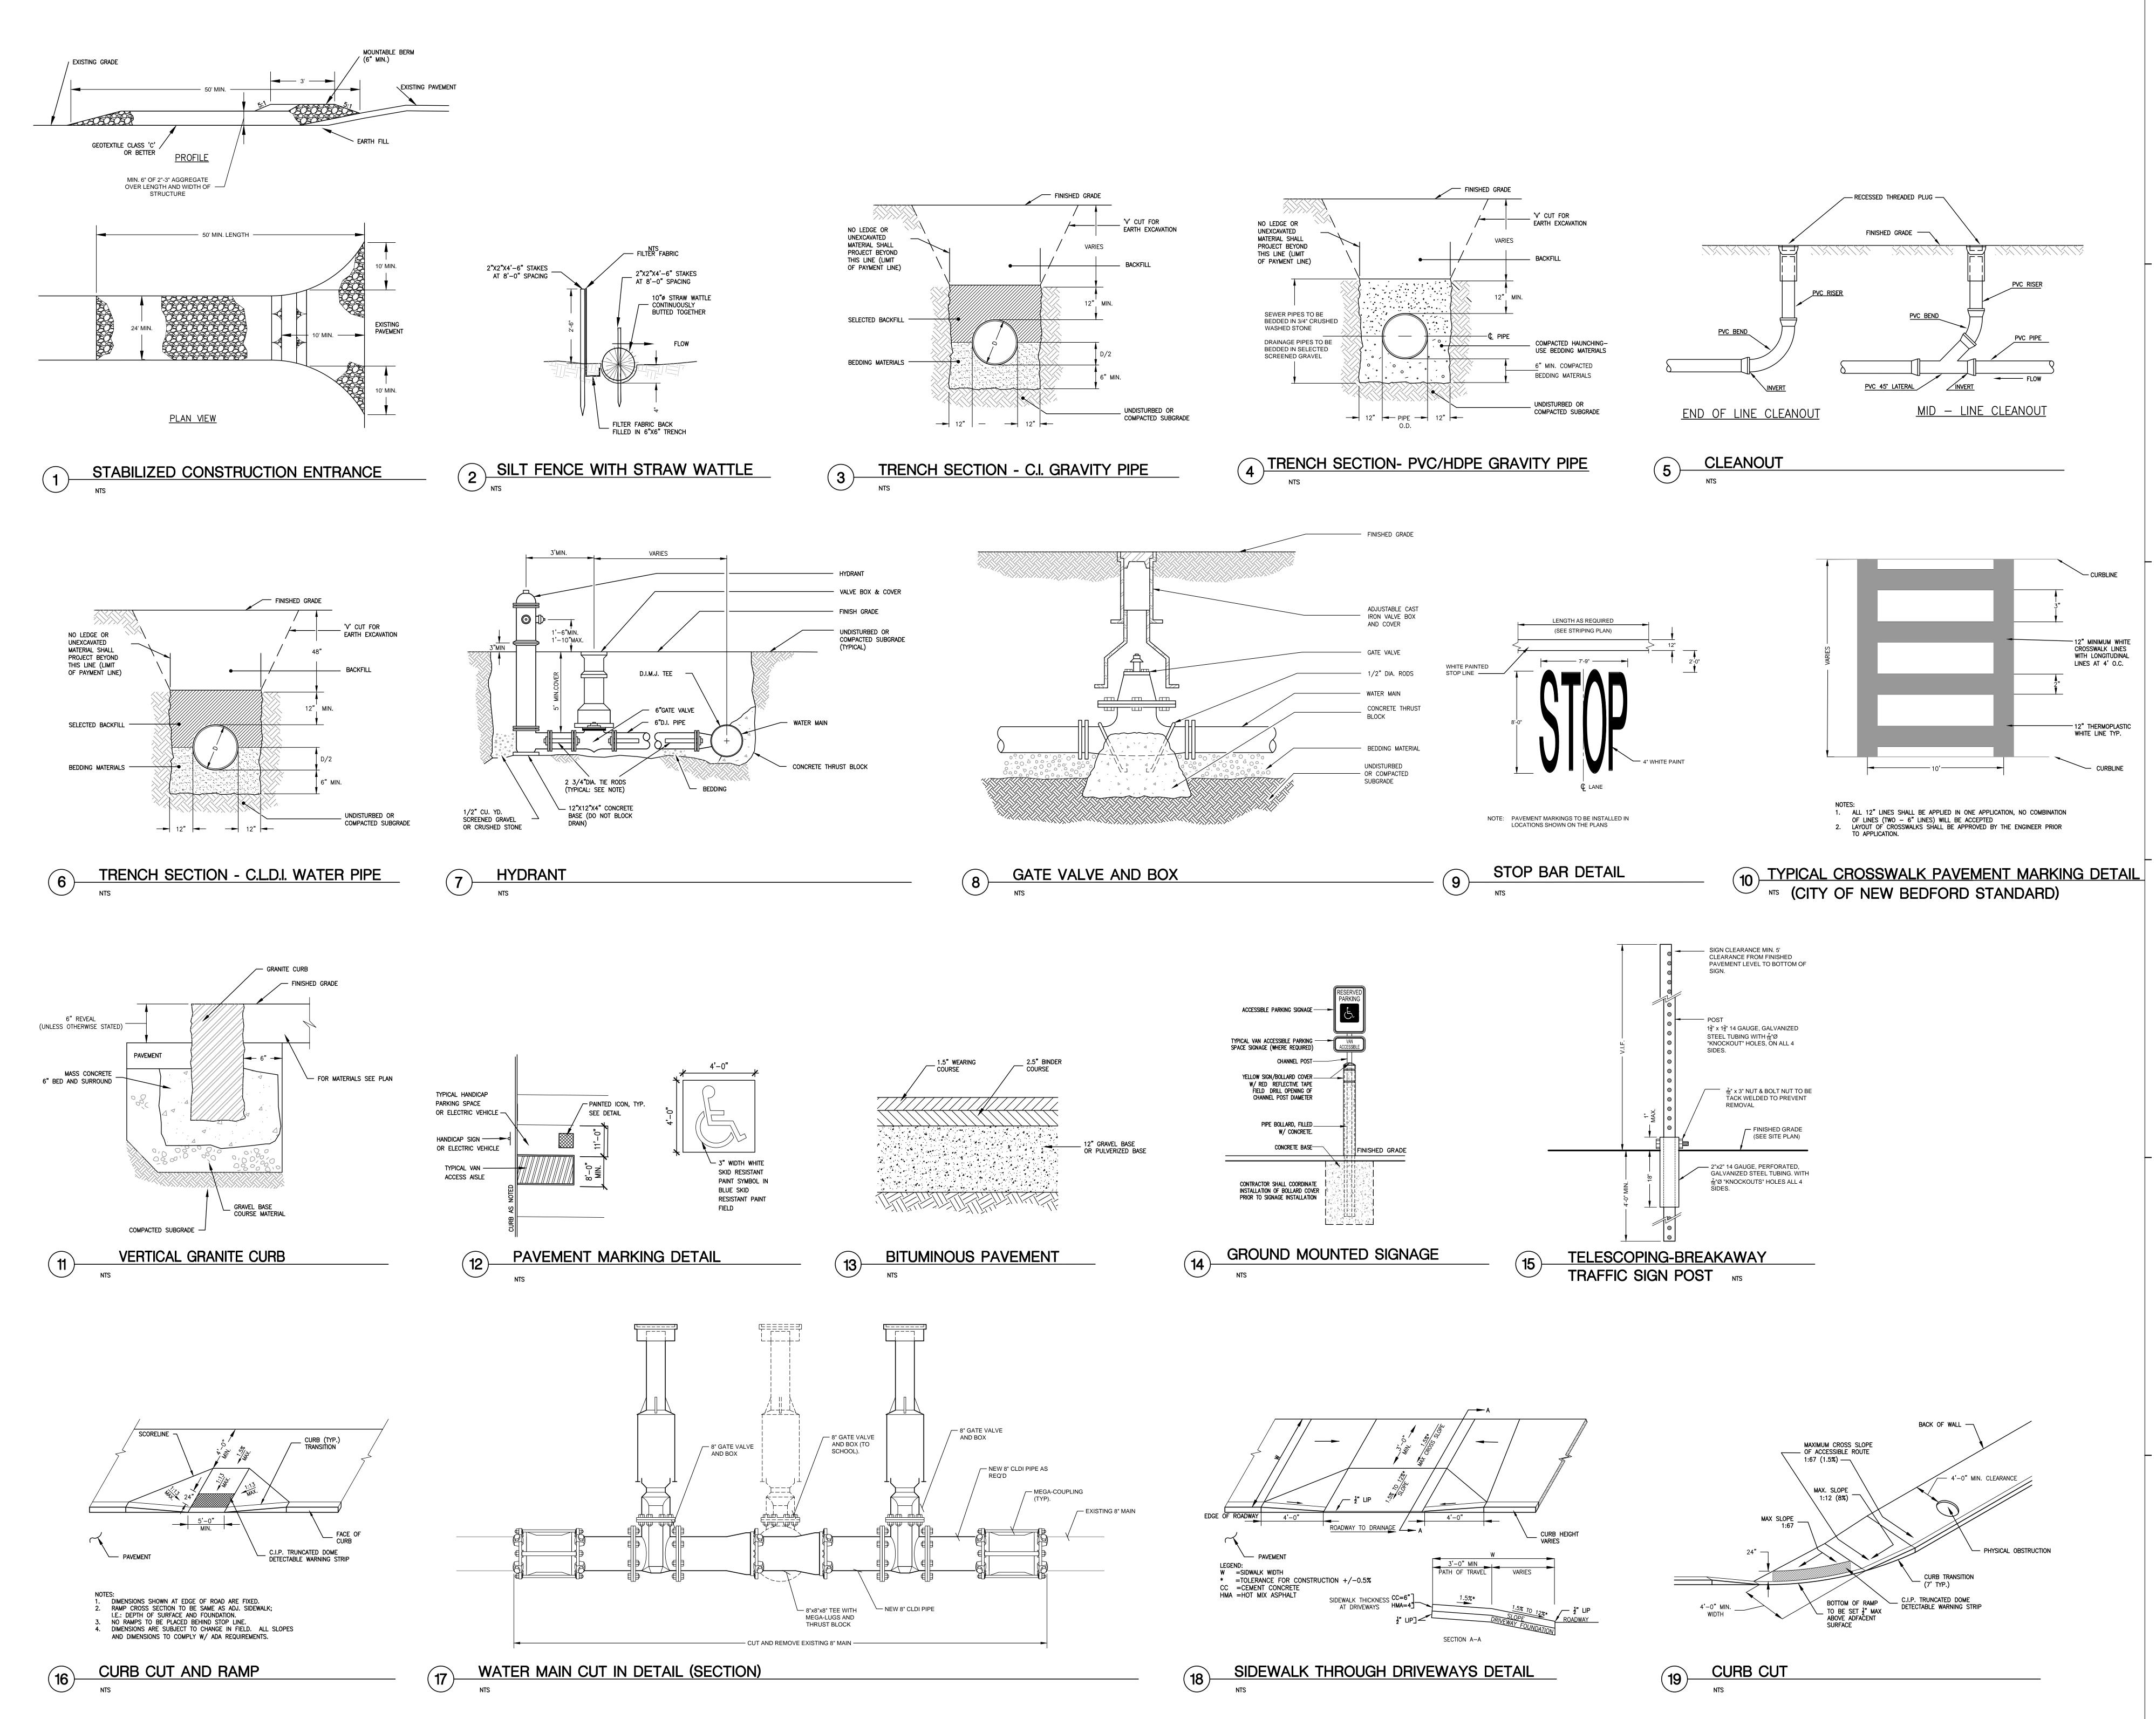

ARCHITECT:

CLIENT:

ARCHITECTURE & DESIGN

10 POST OFFICE SQUARE SUITE 700N
BOSTON MA 02109
617.623.5555
www.arrowstreet.com

CONSULTANTS:

617.623.5555 www.arrowstreet.com

samiotes
otes Consultants Inc.

Samiotes Consultants Inc. Civil Engineers + Land Surveyors

20 A Street Framingham, MA 01701

T 508.877.6688
F 508.877.8349

PROJECT INFORMATION:

www.samiotes.com

Alma del Mar Charte School

739 Church St, New Bedford, MA 02745

ISSUANCE:

DESIGN DEVELOPMEN

STAMP:



REVISIONS:

No. Date Description

KEY PLAN


DRAWING TITLE:

NORTH | NORTH

CIVIL DETAILS

Project No.	19057.0
Dwn/Chk By	DJS/S
Date	04/16/202
Scale	1" = 2

C-6.1

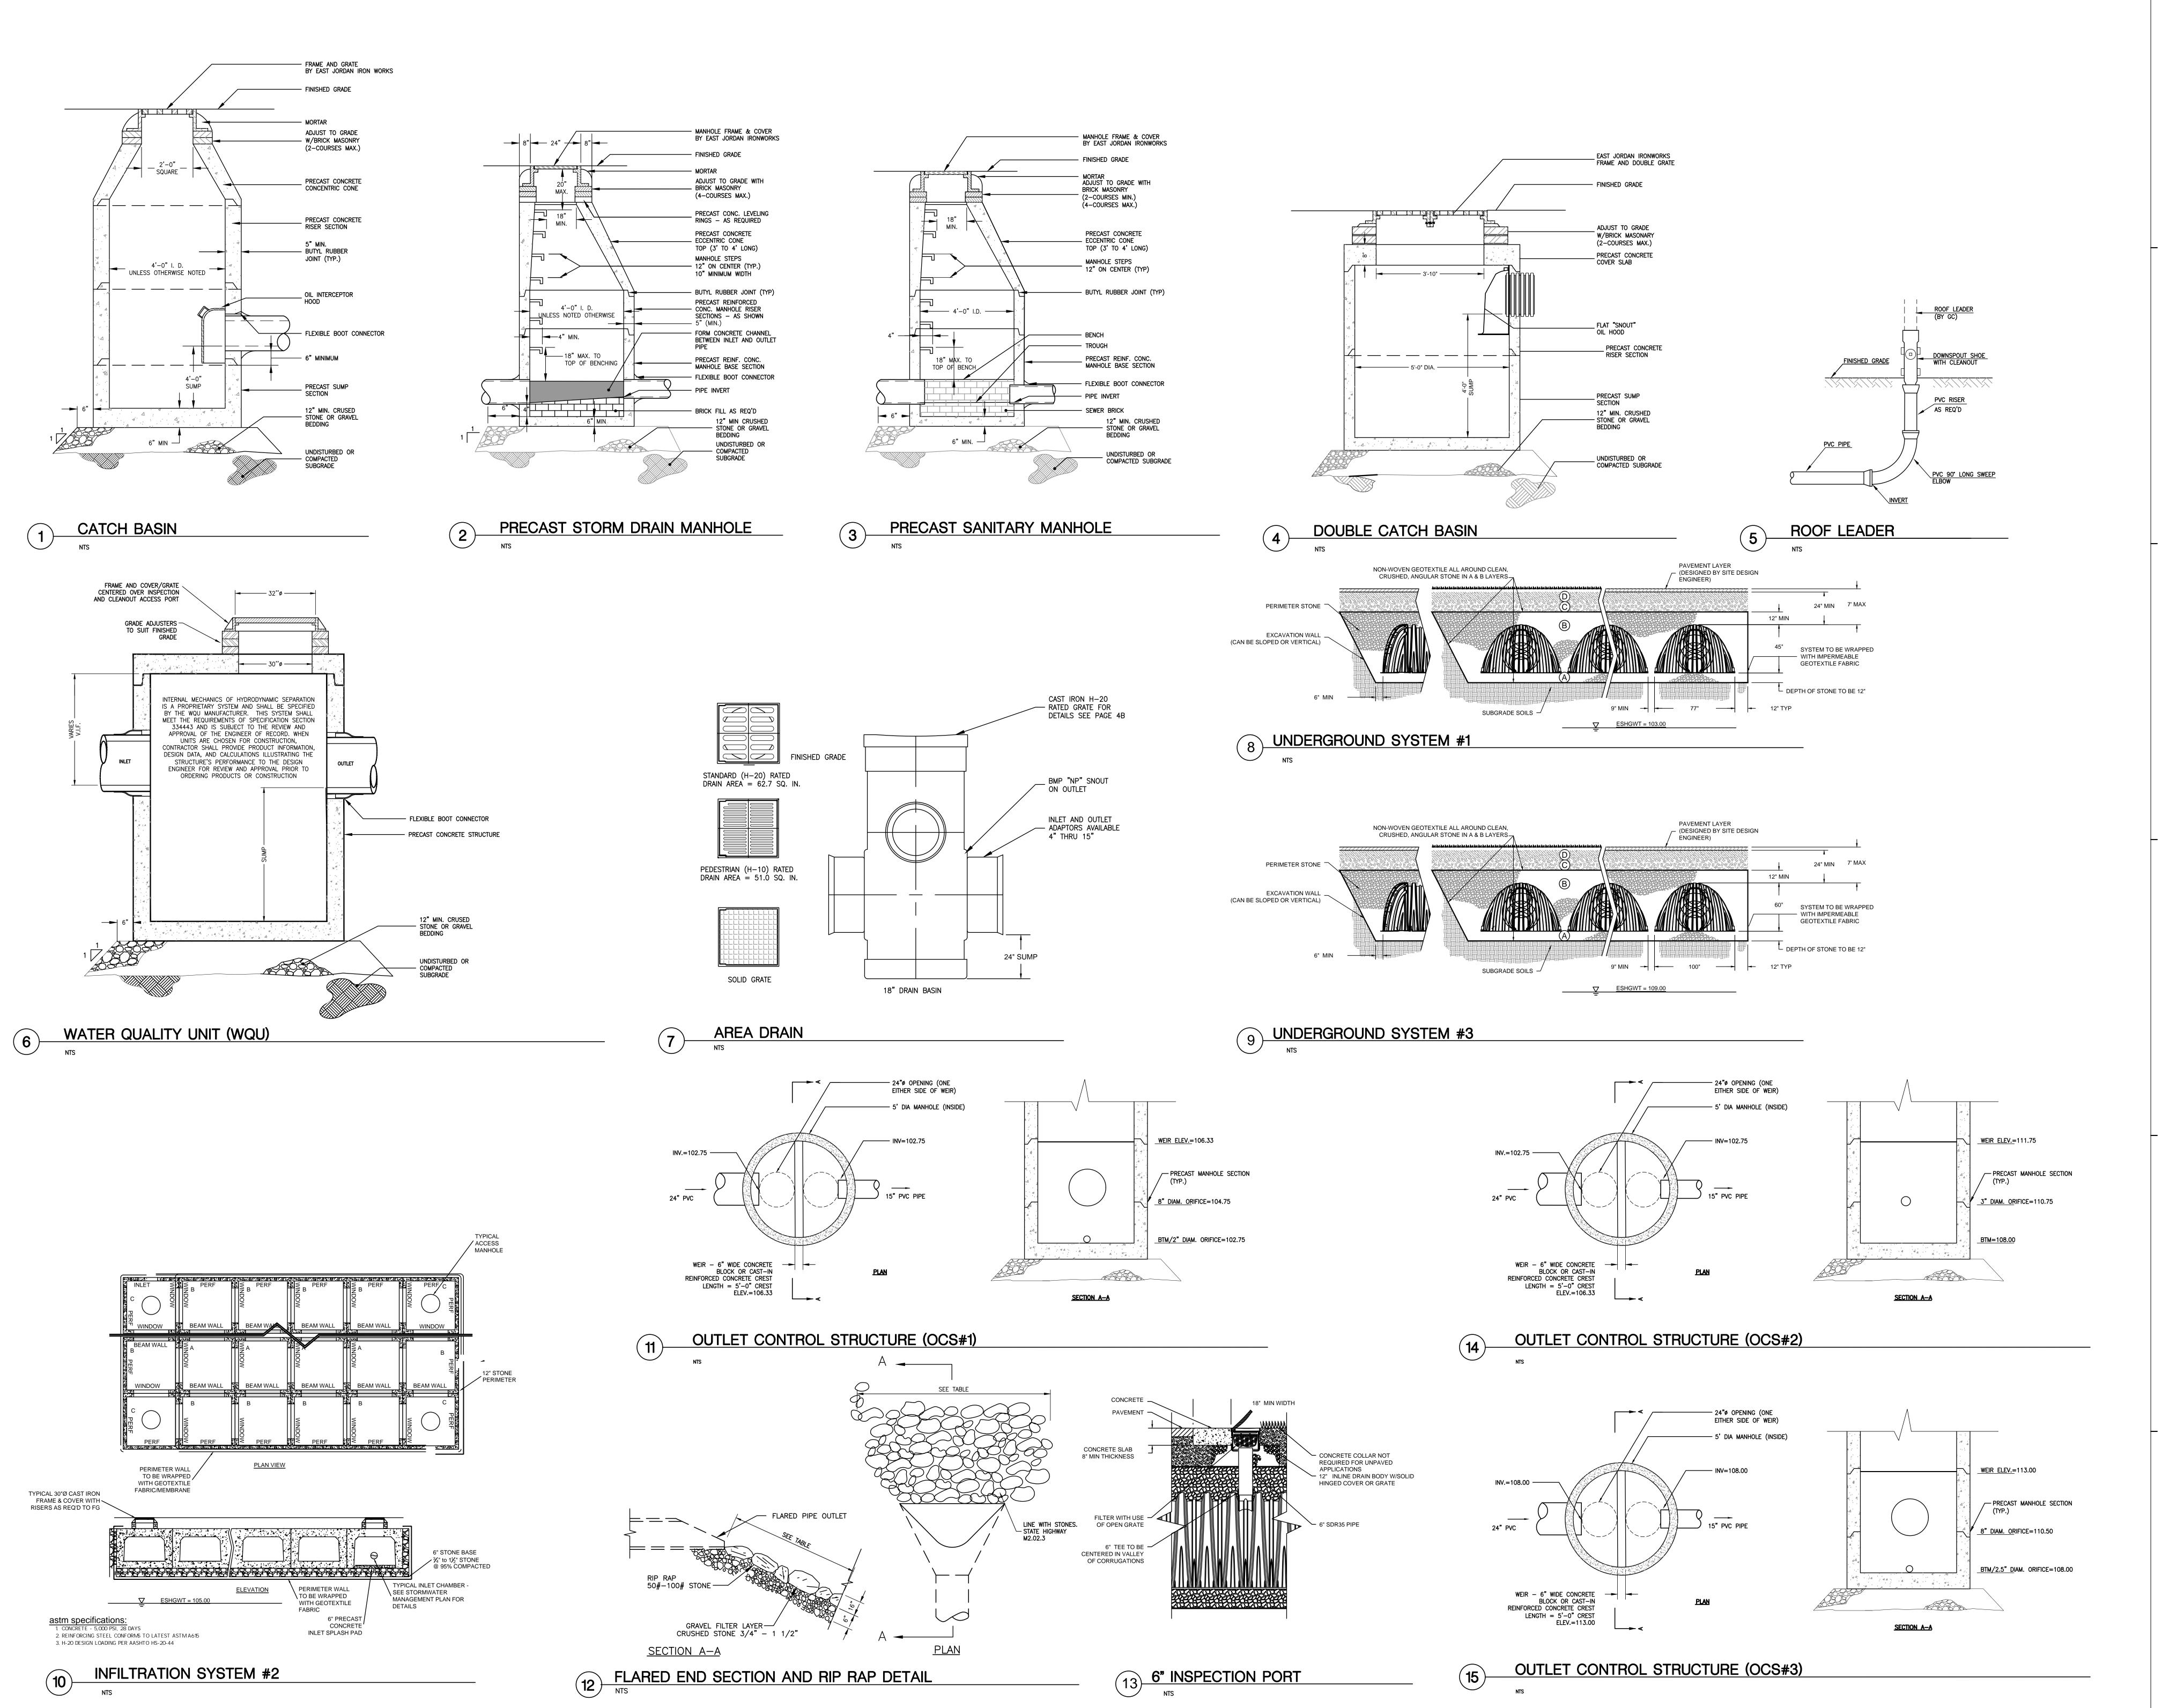

ARCHITECT:

ARROWSTREET

ARCHITECTURE & DESIGN

CLIENT:

10 POST OFFICE SQUARE SUITE 700N BOSTON MA 02109

www.arrowstreet.com

617.623.5555

CONSULTANTS:

Samiotes
Samiotes Consultants Inc.

20 A Street Framingham, MA 01701 T 508.877.6688 F 508.877.8349 www.samiotes.com

Civil Engineers + Land Surveyors

PROJECT INFORMATION:


Alma del Mar Charter School

739 Church St, New Bedford, MA 02745

ISSUANCE:

DESIGN DEVELOPMENT

STAMP:

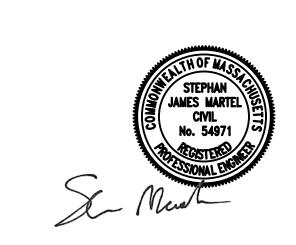

REVISIONS:

No. Date Description

TRUE PROJECT NORTH | NORTH

KEY PLAN

DRAWING TITLE:

CIVIL DETAILS

 Project No.
 19057.01

 Dwn/Chk By
 DJS/SJM

 Date
 04/16/2020

 Scale
 1" = 20'

 DRAWING NUMBER:

C-6.2


SEWER PUMP STATION DETAIL


f = 40° over 26° CRUSHED STONE BACKFILL REPLACING SILTY or CLAYEY SAND


LOAD CONDITION A NO LIVE LOAD SURCHARGE, NO BACK SLOPE, NO TOE SLOPE

5 BLOCK HIGH SECTION
(4) 28" (710 mm) Blocks
(1) 41" (1030 mm) Block

PRELIMINARY
Professional Engineering Design Required for Construction

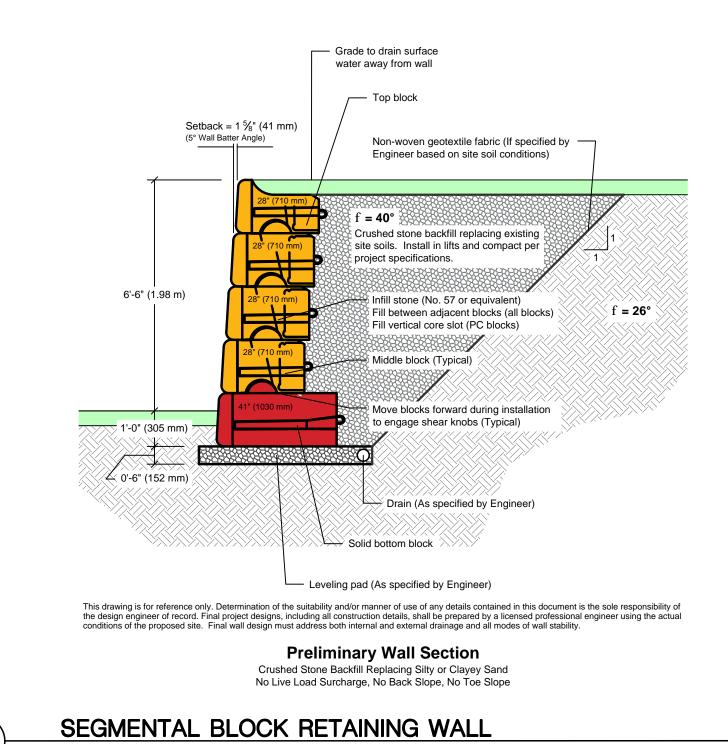

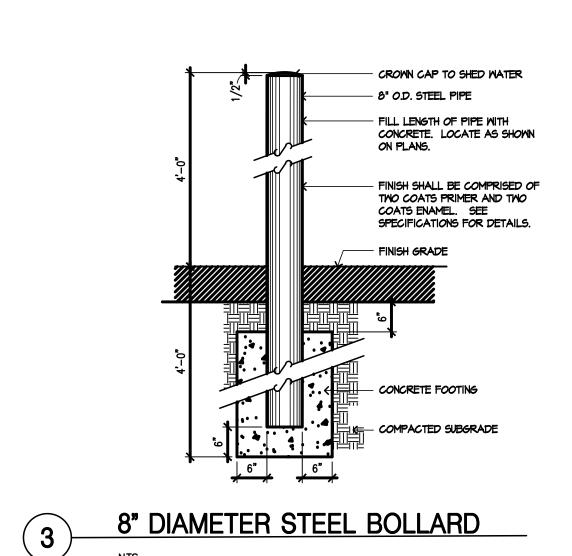

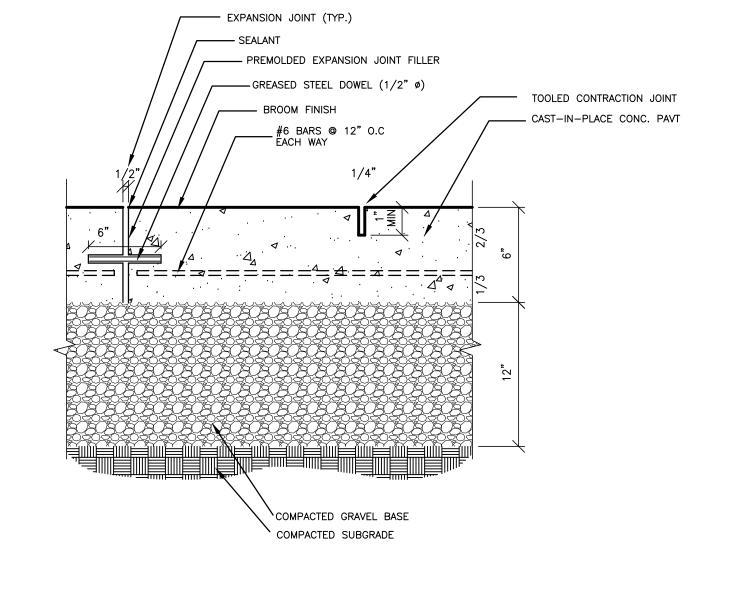

4 CONCRETE DUMPSTER PAD

ARCHITECT:

ARCHITECTURE & DESIGN

CLIENT:

10 POST OFFICE SQUARE
SUITE 700N
BOSTON MA 02109
617.623.5555

www.arrowstreet.com

CONSULTANTS:

samiotes

Samiotes Consultants Inc.
Civil Engineers + Land Surveyors

20 A Street
Framingham, MA 01701

T 508.877.6688
F 508.877.8349
www.samiotes.com

PROJECT INFORMATION:

Alma del Mar Charter School

739 Church St, New Bedford, MA 02745

DESIGN DEVELOPMENT

STAMP:



No. Date Description



KEY PLAN

DRAWING TITLE:

CIVIL DETAILS

Project No.	19057.01
Dwn/Chk By	DJS/SJN
Date	04/16/2020
Scale	1" = 20'
DRAWING NUMBER:	

C-6.3