



126 COVE STREET
FALL RIVER, MASSACHUSETTS 02720
10 DORRANCE STREET, SUITE 700
PROVIDENCE, RI 02903
T: 508.679.5733
F: 508.672.8556
WWW.STARCKARCHITECTS.COM

PHASE 1 CONSTRUCTION

PARALLEL PRODUCTS

100 DUCHAINE BLVD.
NEW BEDFORD, MA 02745

REVISIONS:

SCALE: AS NOTED

DATE: 3Nov2020

DRAWN BY: JAB/PGR

JOB NUMBER: 19-004


DRAWING NAME:

**PROPOSED
ARCHITECTURAL
SITE PLAN**

DRAWING NUMBER:

C1A

COMMENTS:
PLANNING BOARD
SUBMISSION

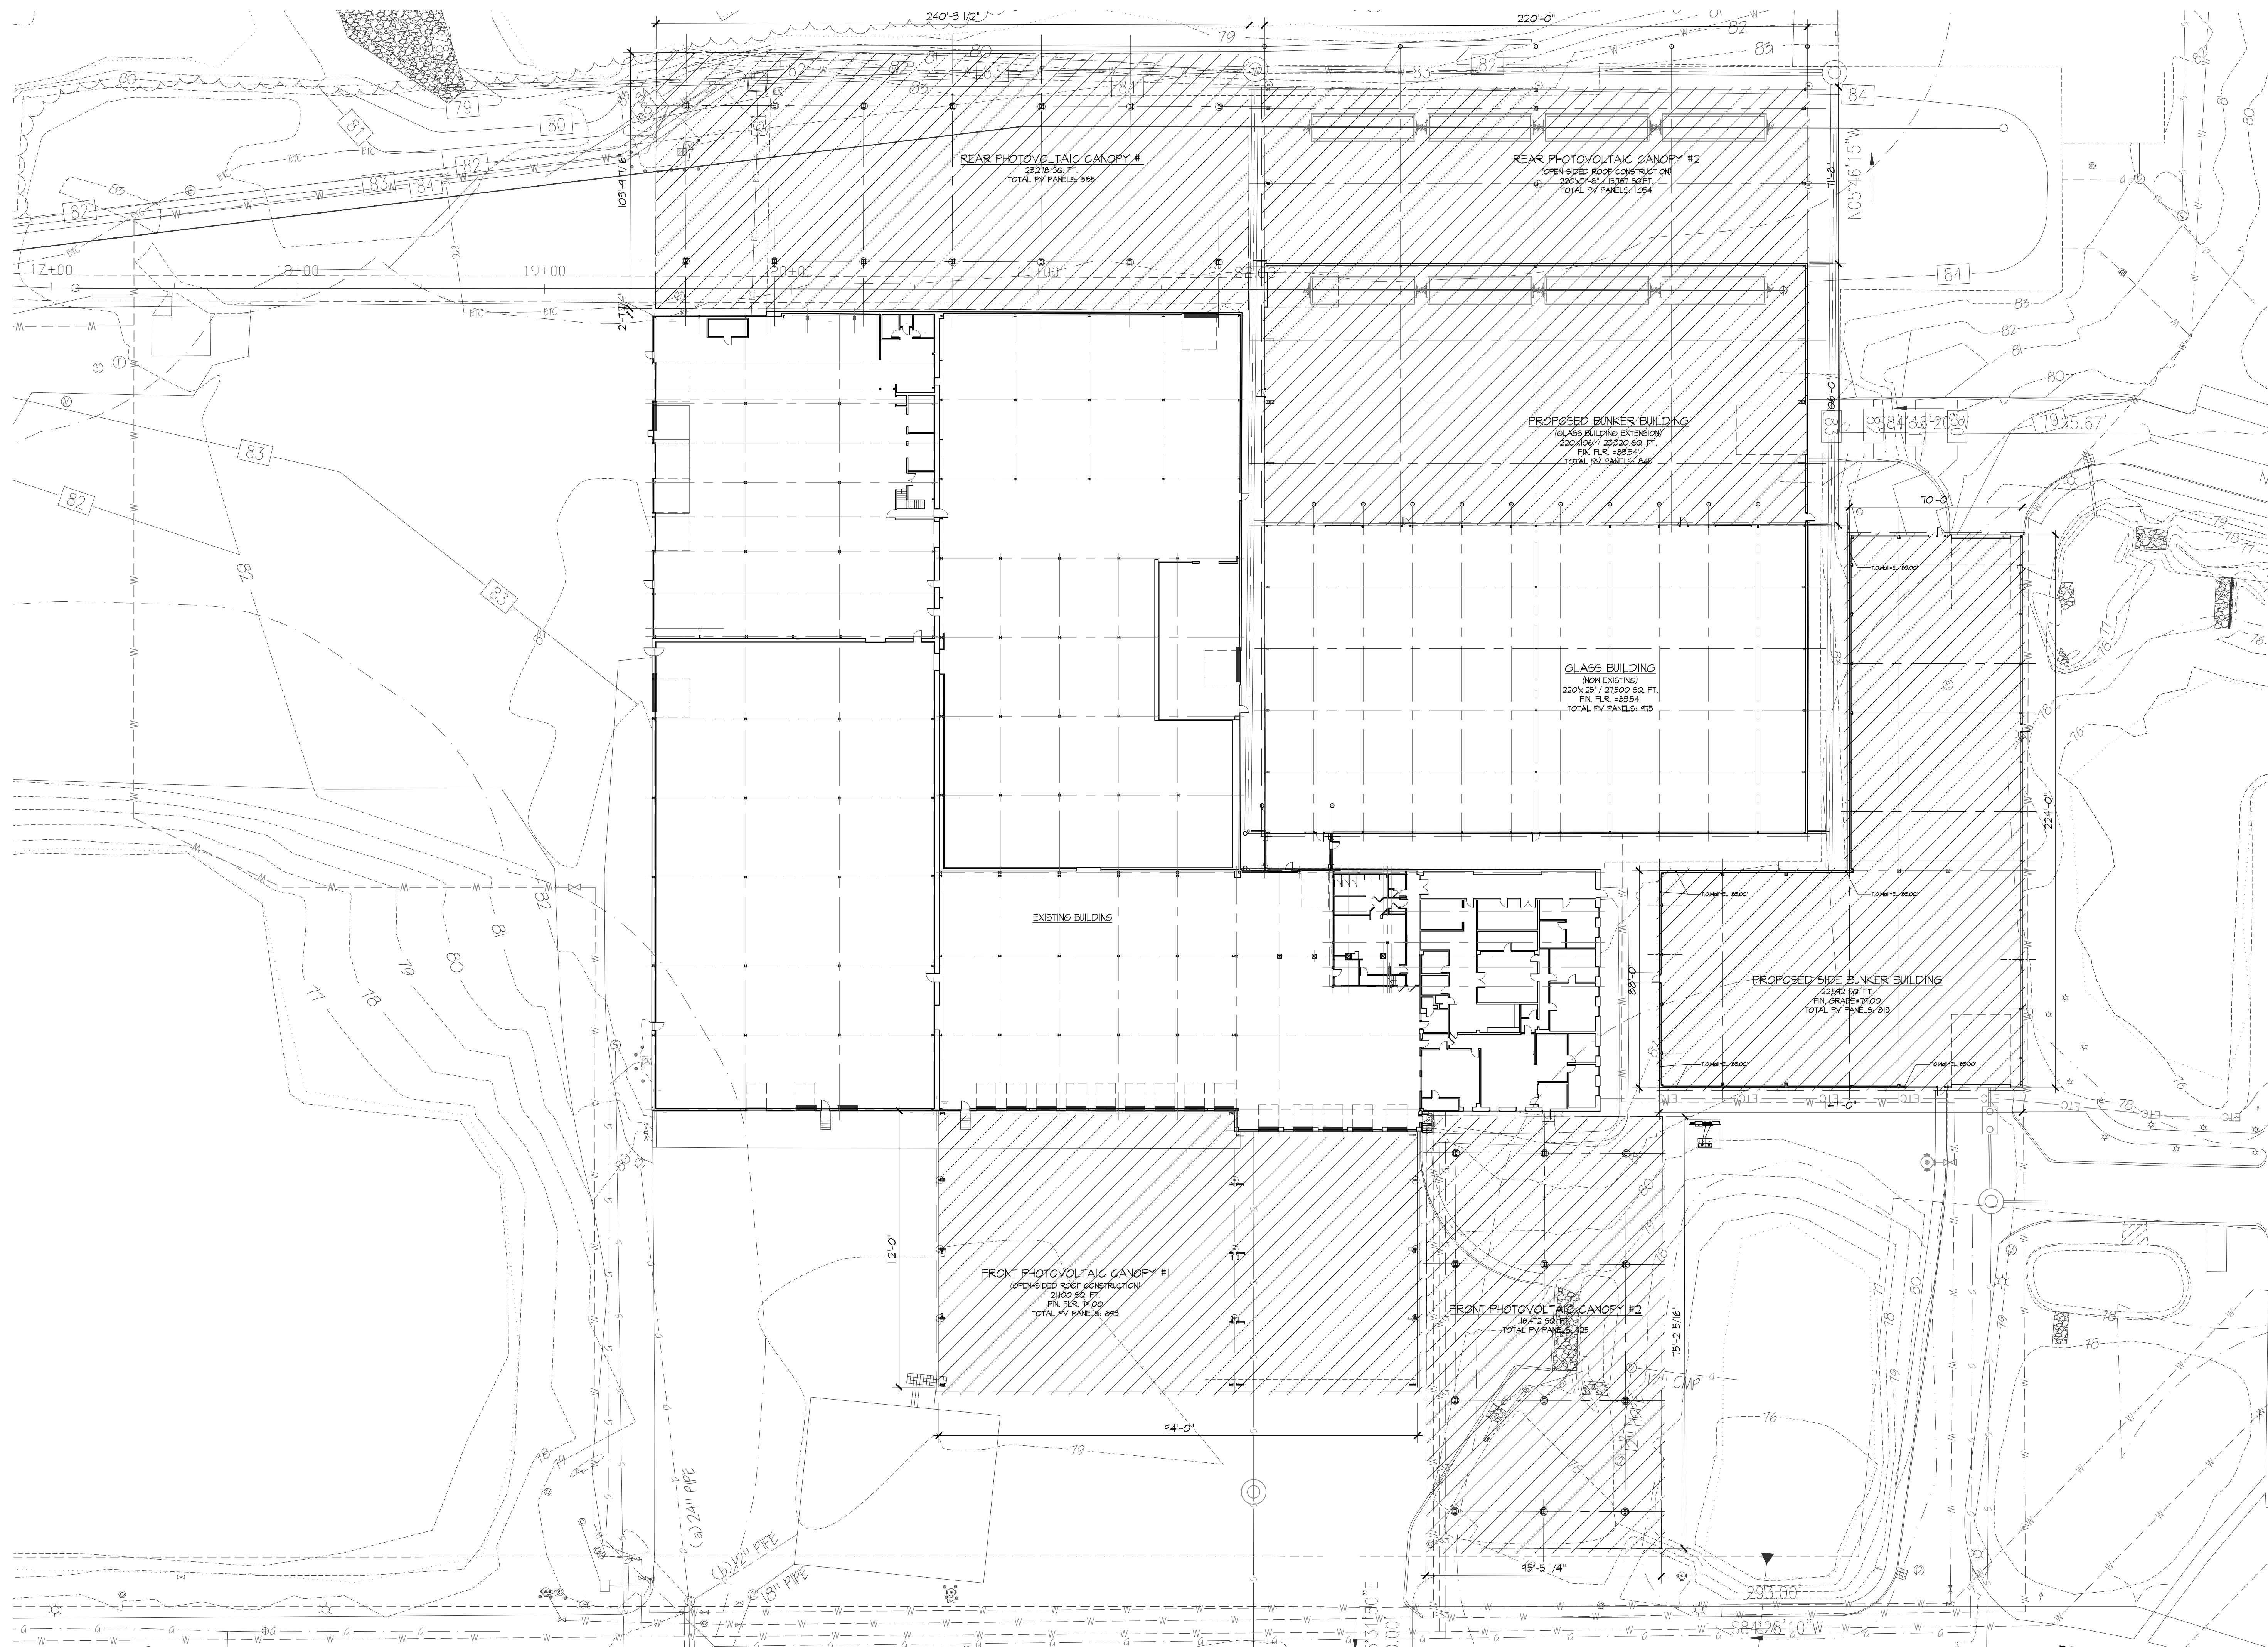


ARCHITECTURAL SITE PLAN

SCALE: 1/32" = 1'-0"



GLASS BUILDING
EXTENSION FLOOR PLAN
SCALE: 1/16" = 1'-0"

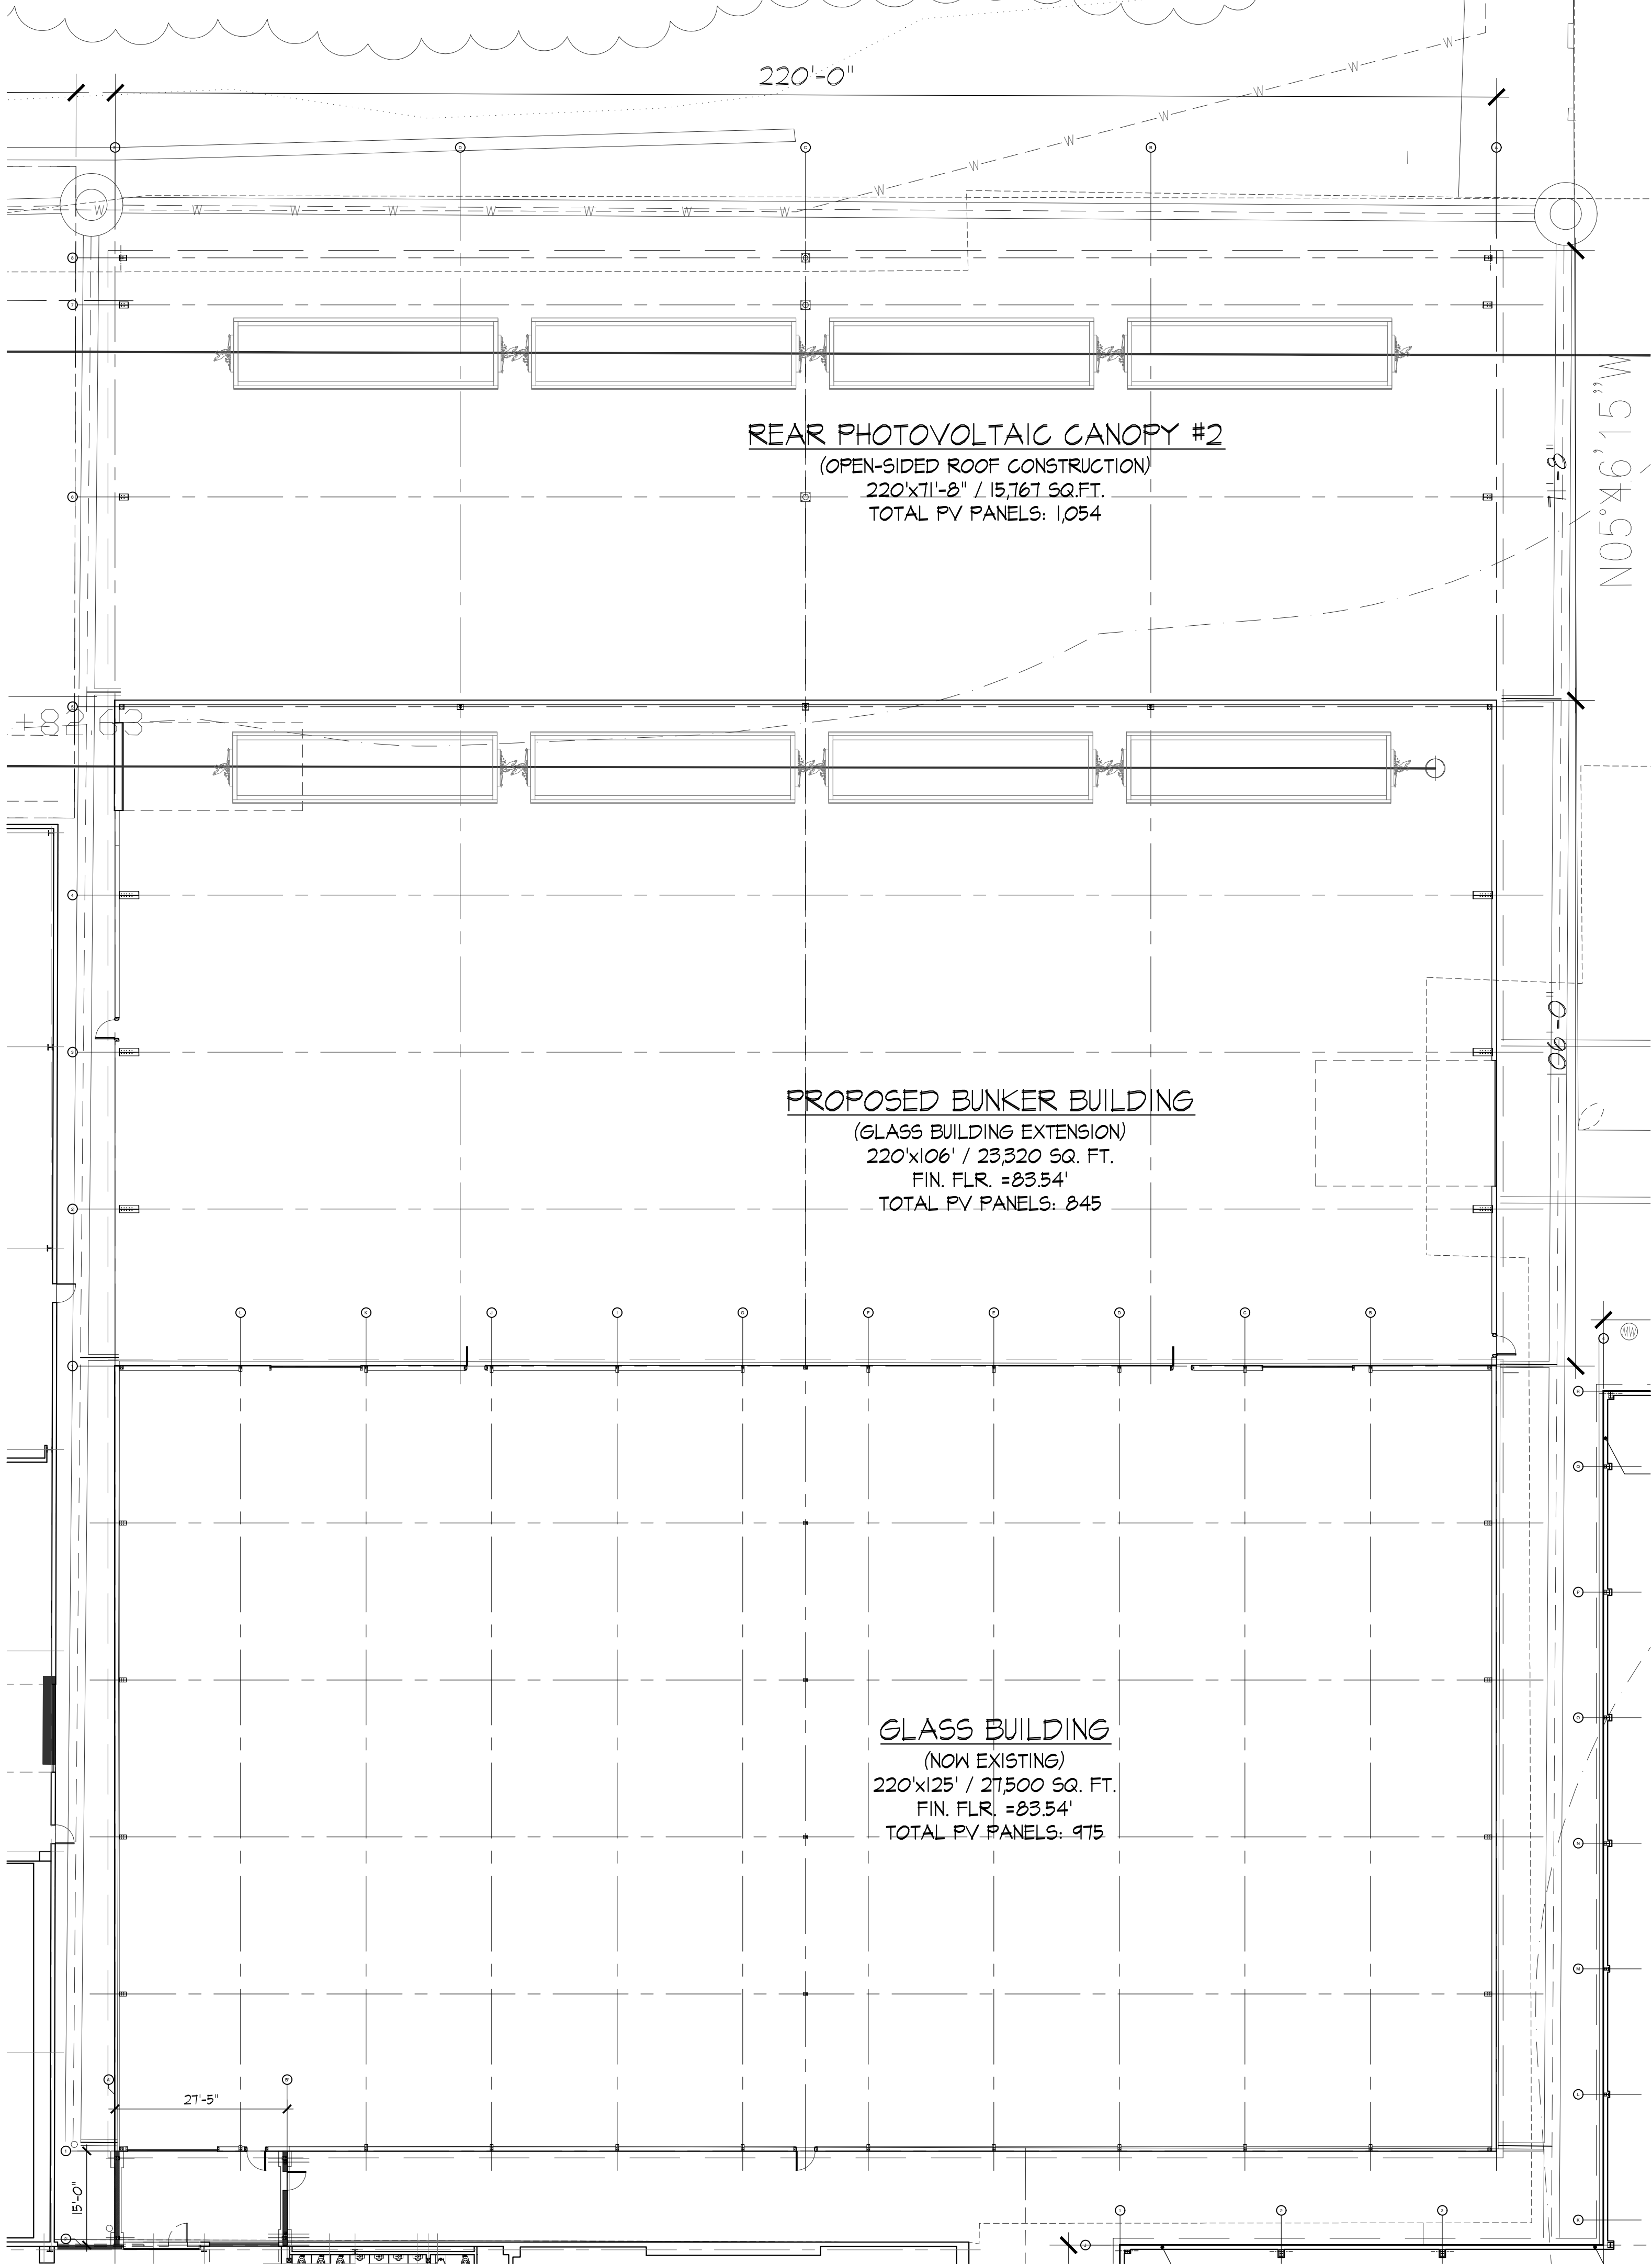

WILLIAM STARCK
ARCHITECTS, INC.

126 COVE STREET
FALL RIVER, MASSACHUSETTS 02720
10 DORRANCE STREET, SUITE 700
PROVIDENCE, RI 02903
T: 508.679.5733
F: 508.672.8556
WWW.STARCKARCHITECTS.COM

PHASE 1 CONSTRUCTION
PARALLEL PRODUCTS
100 DUCHAINE BLVD.
NEW BEDFORD, MA 02745

REVISIONS:


SCALE: AS NOTED
DATE: 3Nov2020
DRAWN BY: JAB/PGR
JOB NUMBER: 19-004

DRAWING NAME:
GLASS BUILDING
EXTENSION FLOOR PLAN

DRAWING NUMBER:

A1.1

COMMENTS:
PLANNING BOARD
SUBMISSION

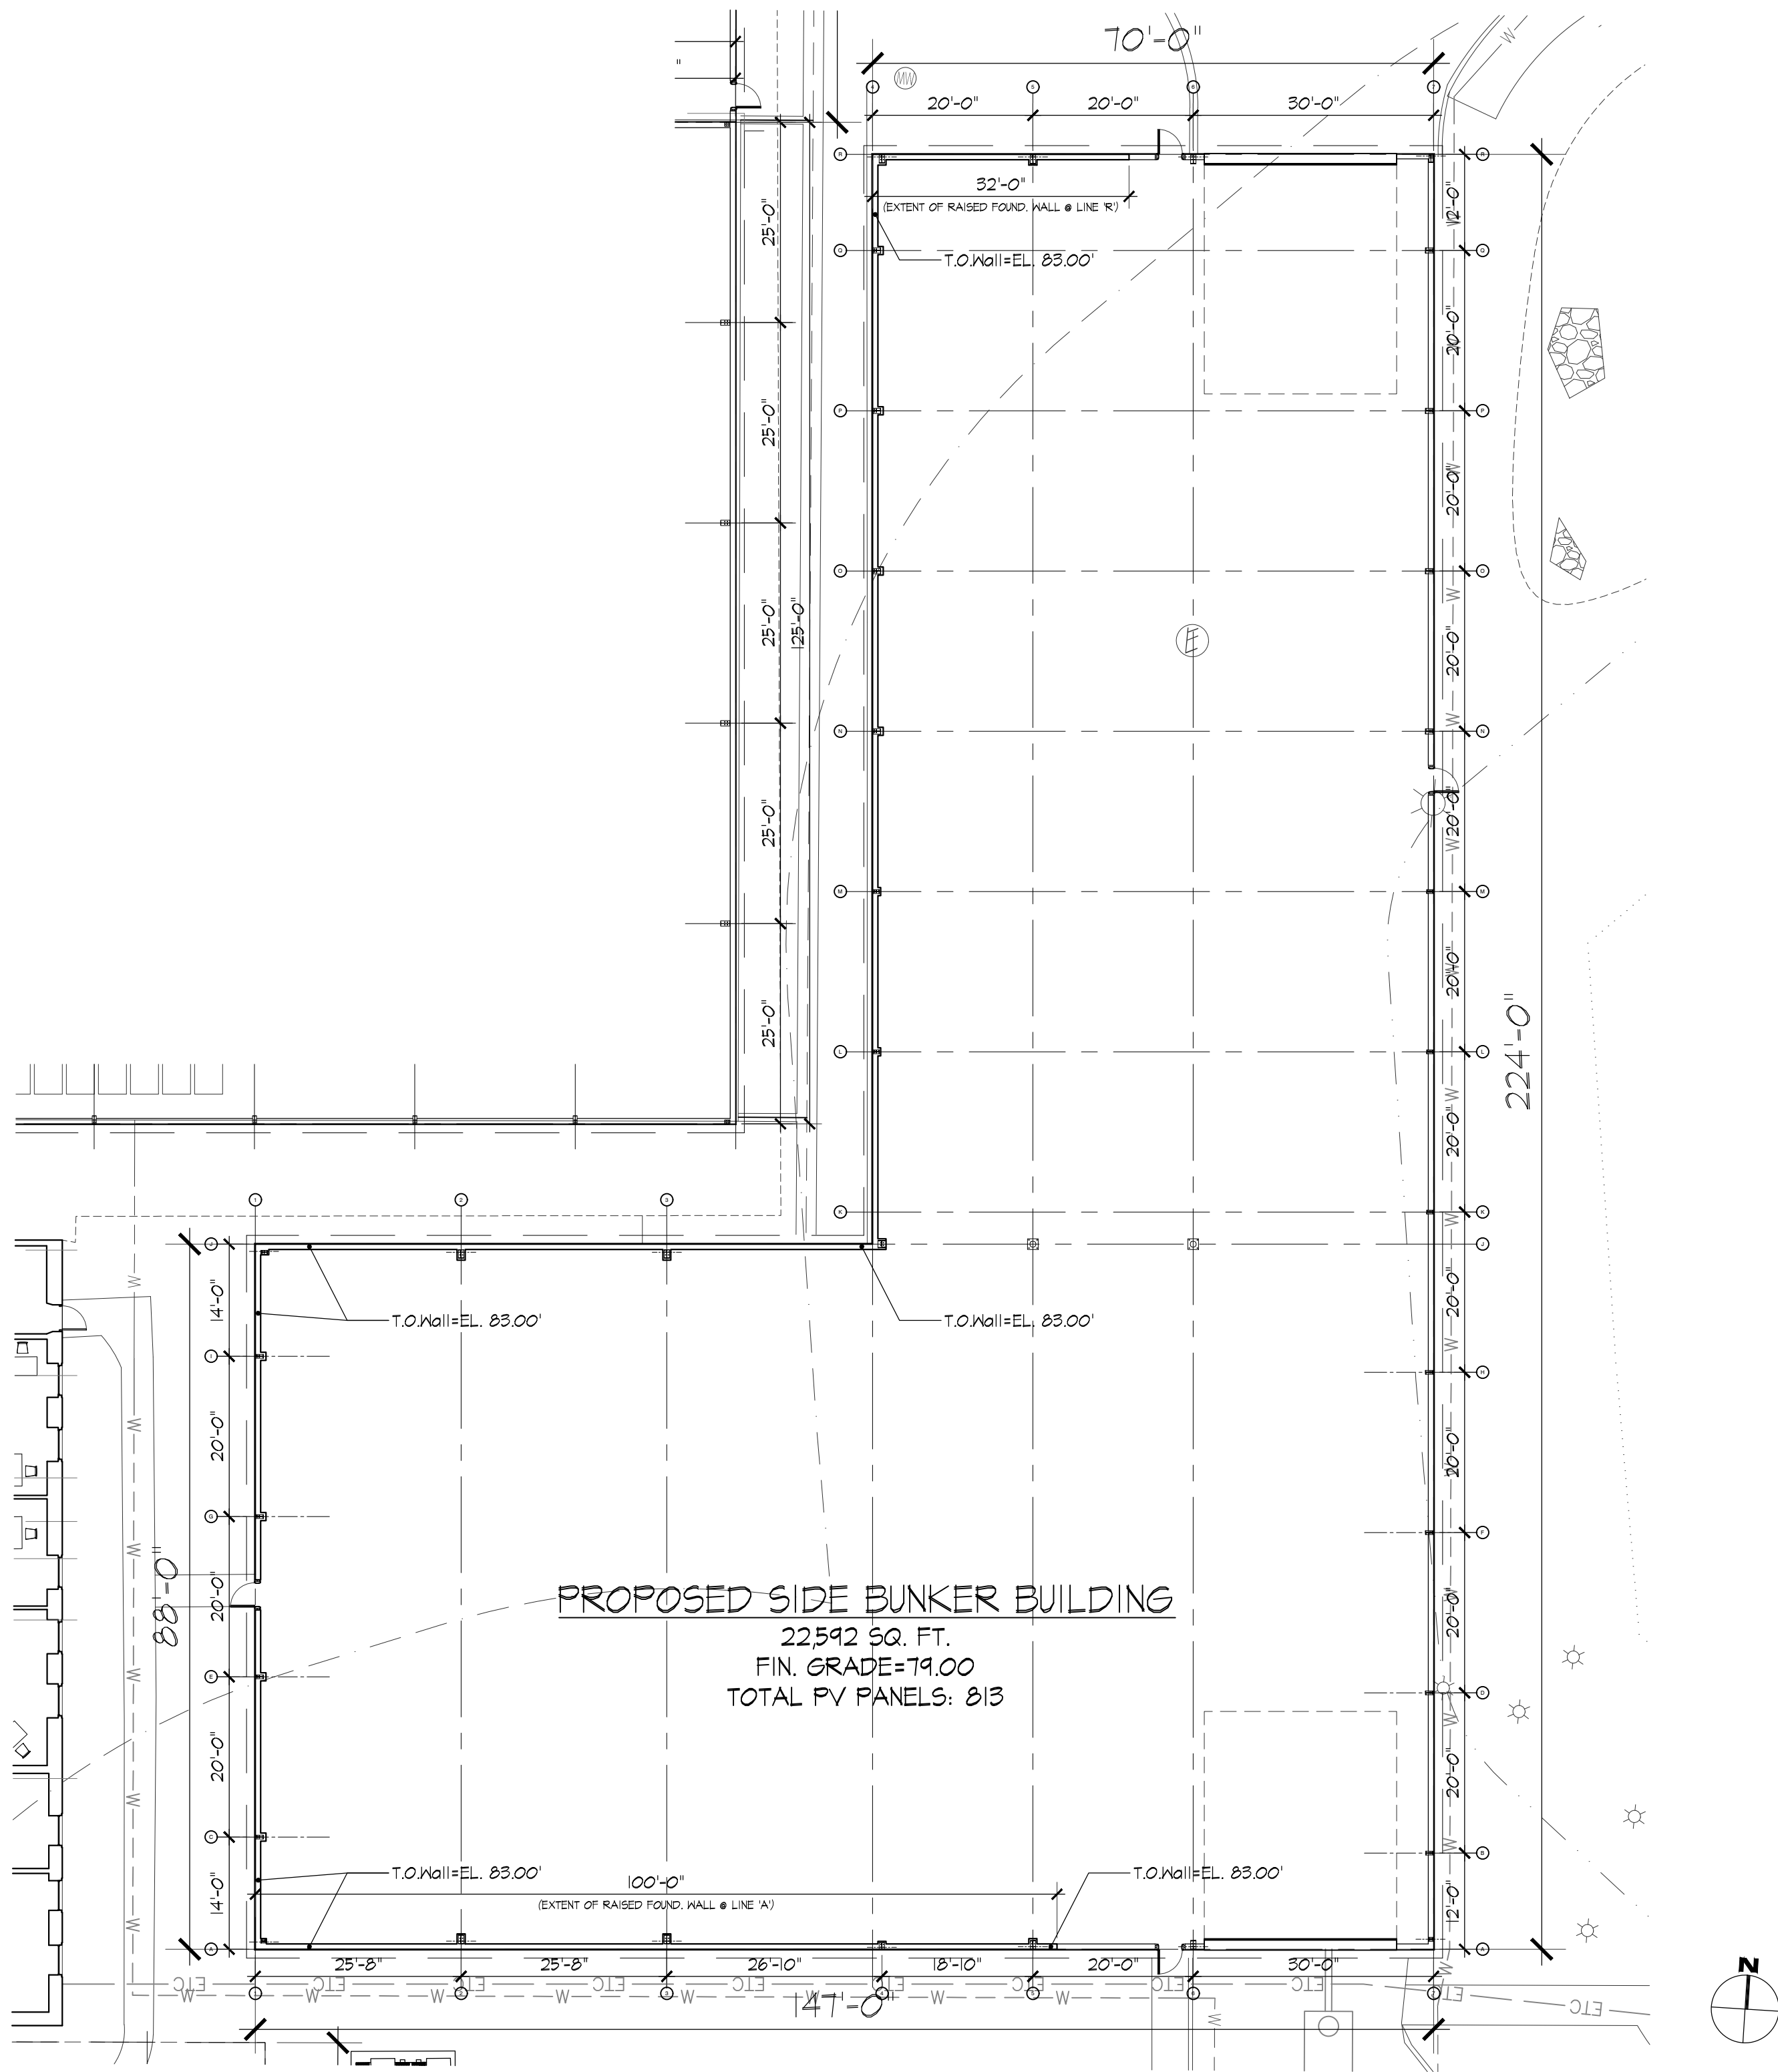

1
A1.2
SIDE BUNKER
BUILDING FLOOR PLAN
SCALE: 1/16" = 1'-0"



WILLIAM STARCK
ARCHITECTS, INC.

126 COVE STREET
FALL RIVER, MASSACHUSETTS 02720
10 DORRANCE STREET, SUITE 700
PROVIDENCE, RI 02903
T: 508.679.5733
F: 508.672.8556
WWW.STARCKARCHITECTS.COM

PHASE 1 CONSTRUCTION
PARALLEL PRODUCTS
100 DUCHAINE BLVD.
NEW BEDFORD, MA 02745

REVISIONS:


SCALE: AS NOTED
DATE: 3Nov2020
DRAWN BY: JAB/PGR
JOB NUMBER: 19-004

DRAWING NAME:
SIDE BUNKER BUILDING
FLOOR PLAN

DRAWING NUMBER:

A1.2

COMMENTS:
PLANNING BOARD
SUBMISSION

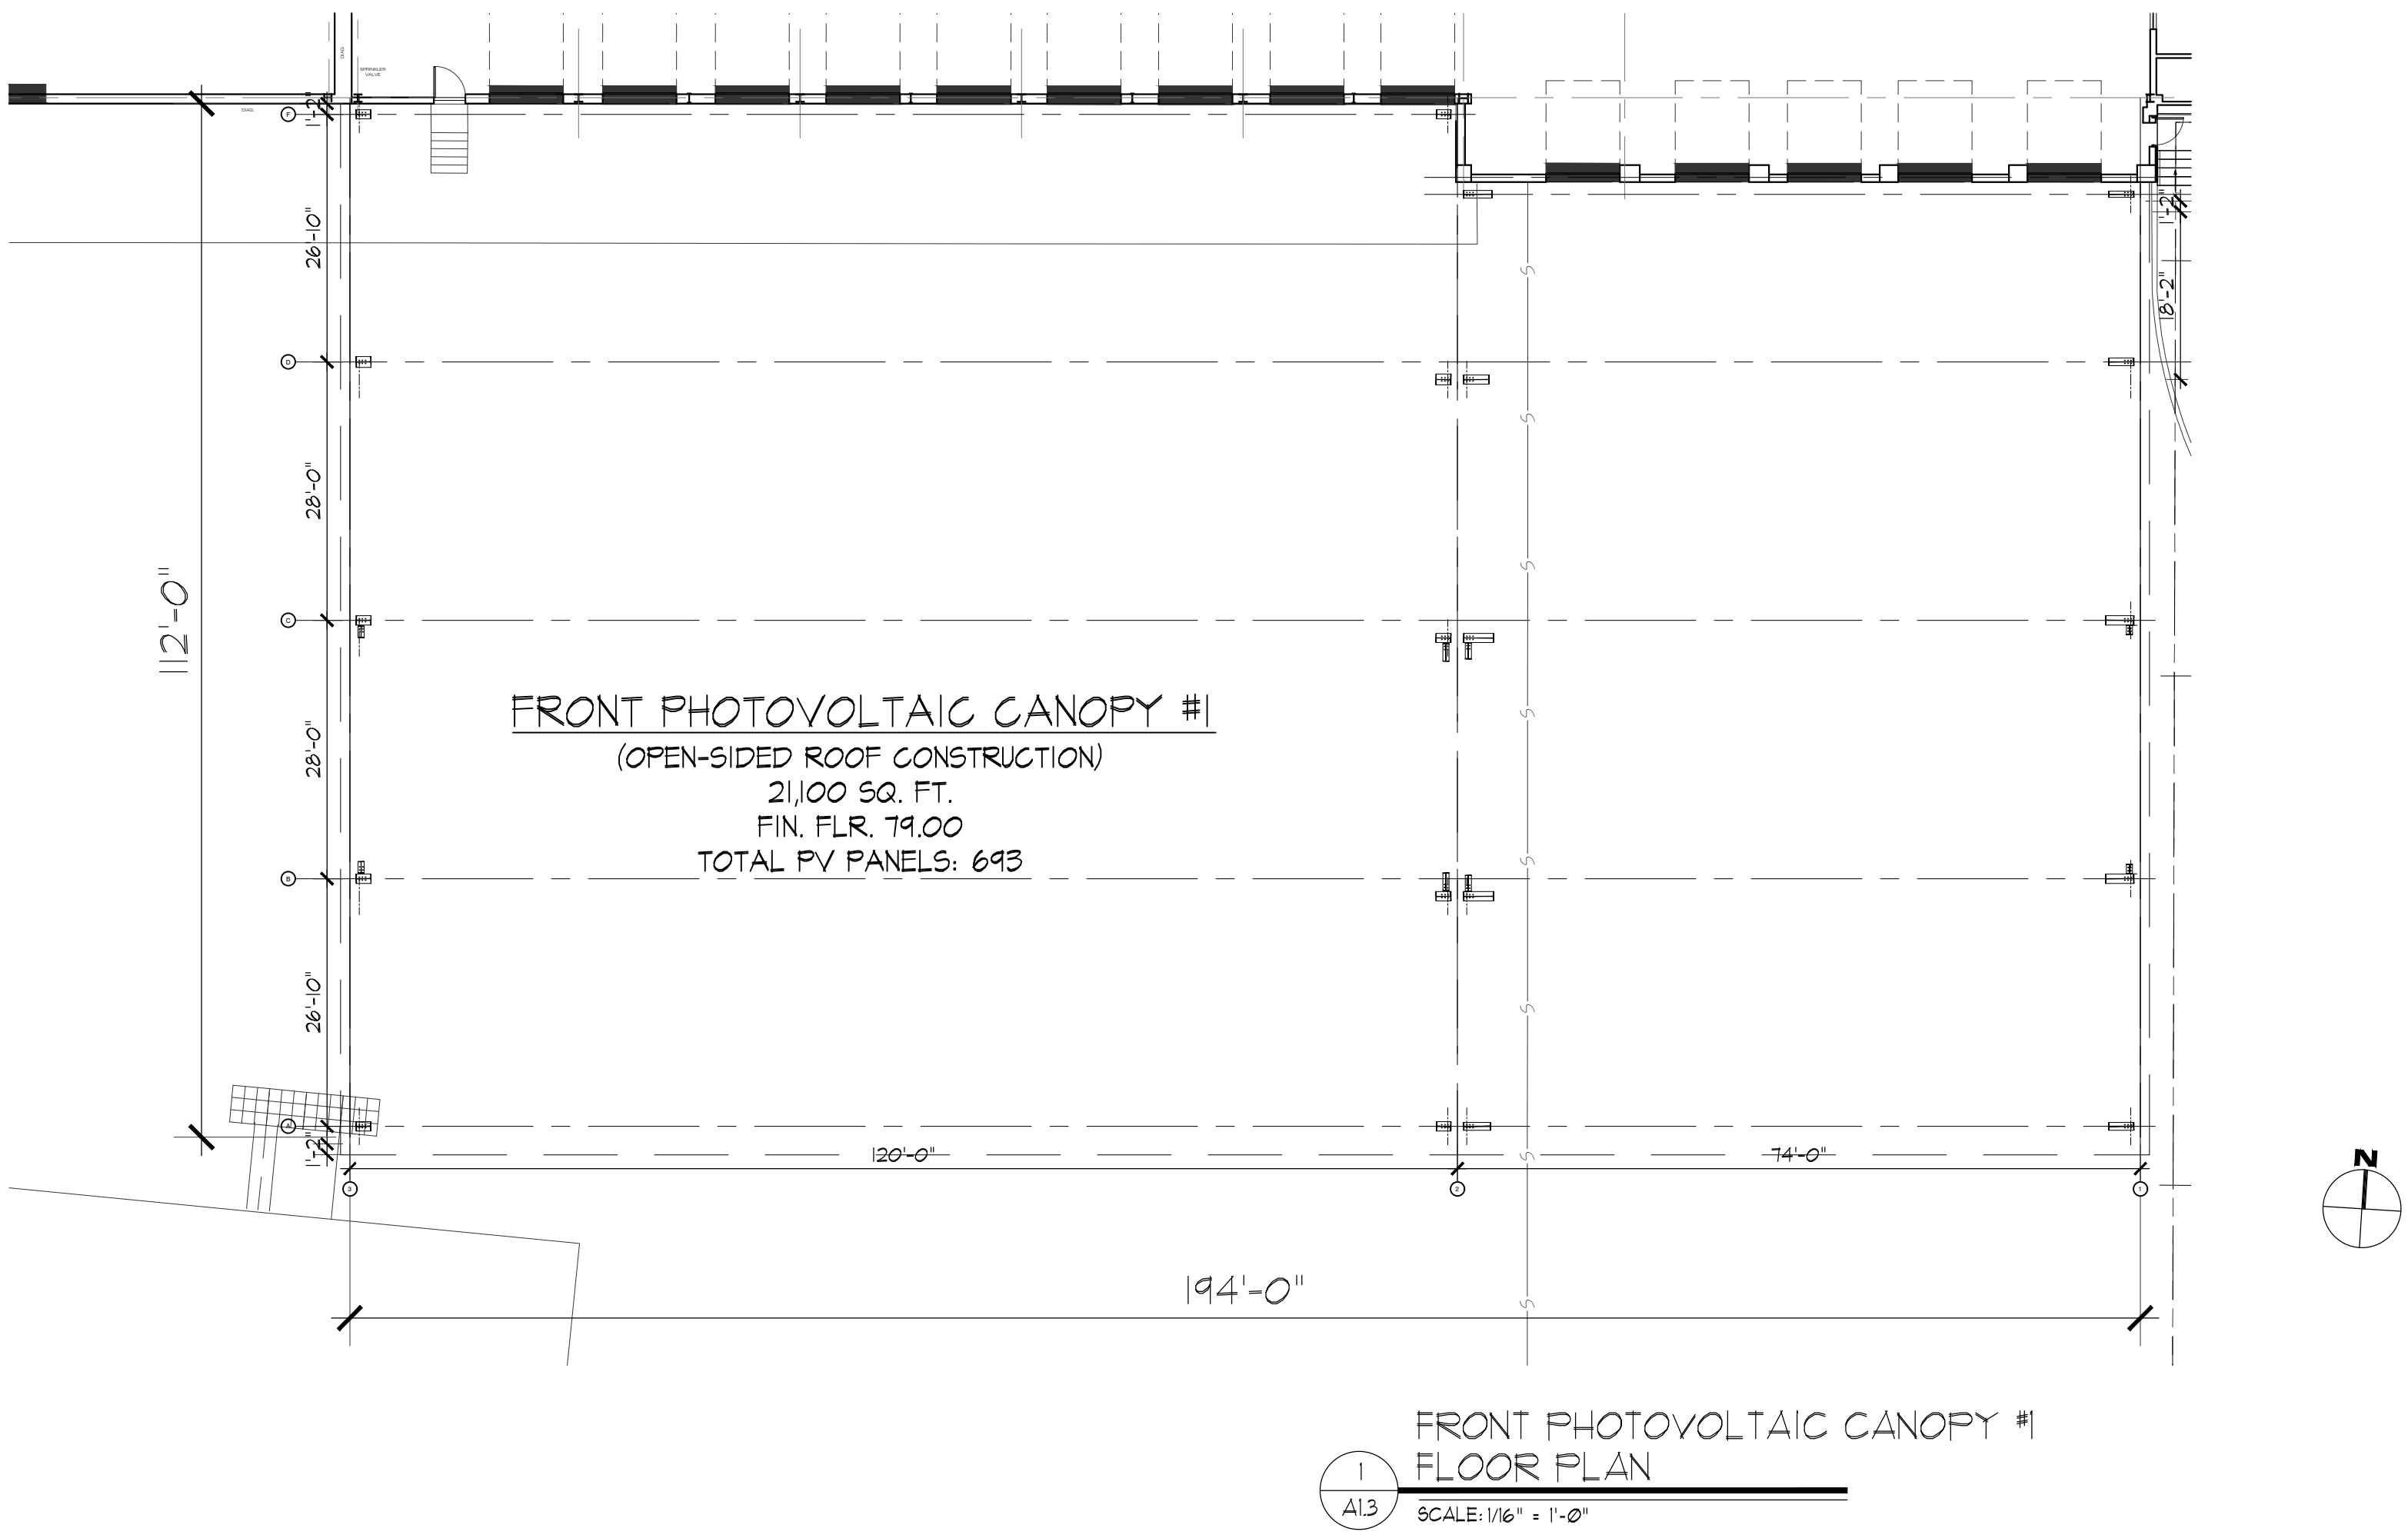

WILLIAM STARCK
ARCHITECTS, INC.

126 COVE STREET
FALL RIVER, MASSACHUSETTS 02720
10 DORRANCE STREET, SUITE 700
PROVIDENCE, RI 02903
T: 508.679.5733
F: 508.672.8556
WWW.STARCKARCHITECTS.COM

PHASE 1 CONSTRUCTION
PARALLEL PRODUCTS
100 DUCHAINE BLVD.
NEW BEDFORD, MA 02745

REVISIONS:


SCALE: AS NOTED
DATE: 3Nov2020
DRAWN BY: JAB/PGR
JOB NUMBER: 19-004

DRAWING NAME:
FRONT PHOTOVOLTAIC
CANOPY #1
FLOOR PLAN

DRAWING NUMBER:

A1.3


COMMENTS:
PLANNING BOARD
SUBMISSION

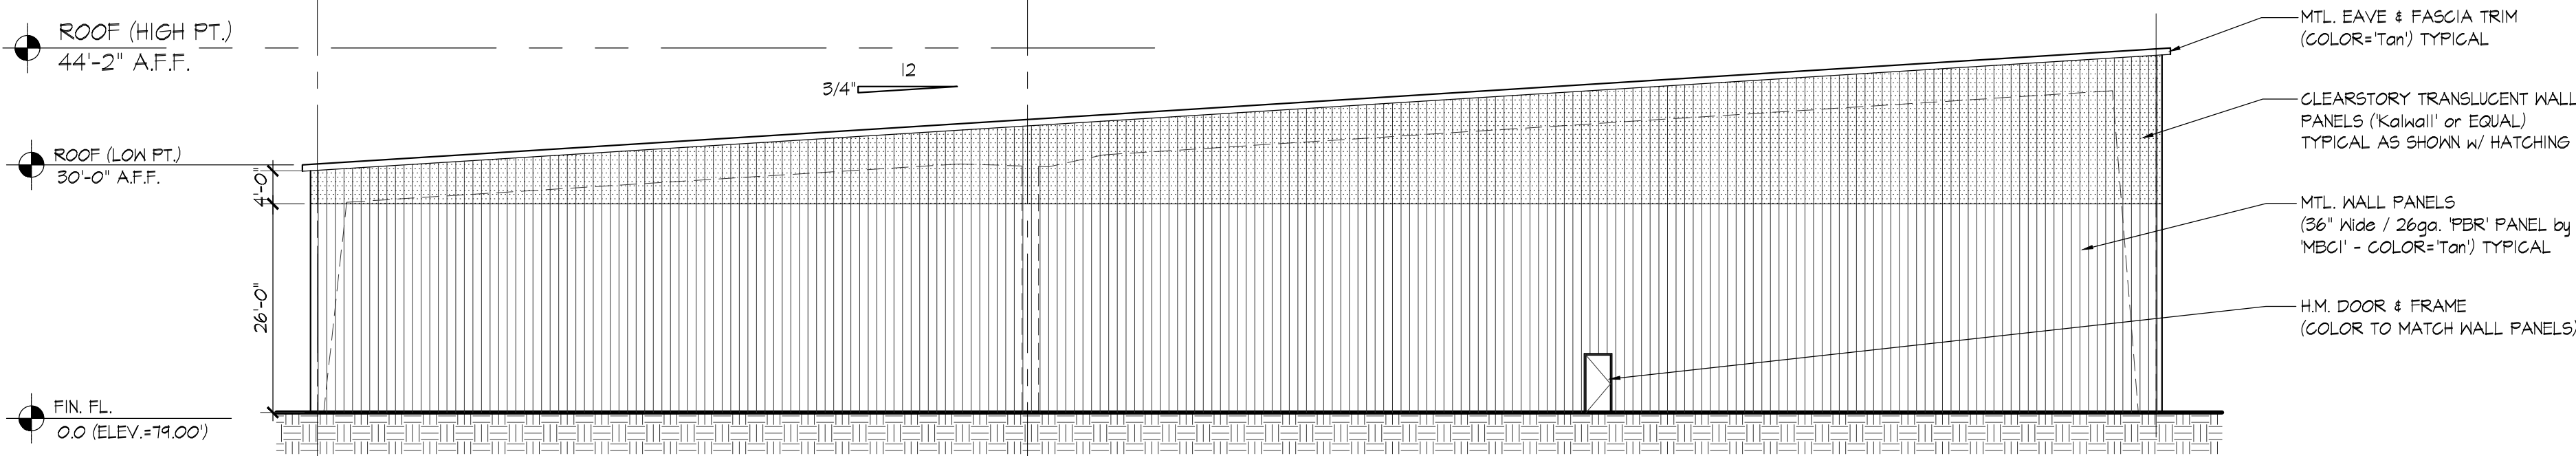


1 EAST ELEVATION
SCALE: 1/16" = 1'-0"




2 SOUTH ELEVATION
SCALE: 1/16" = 1'-0"

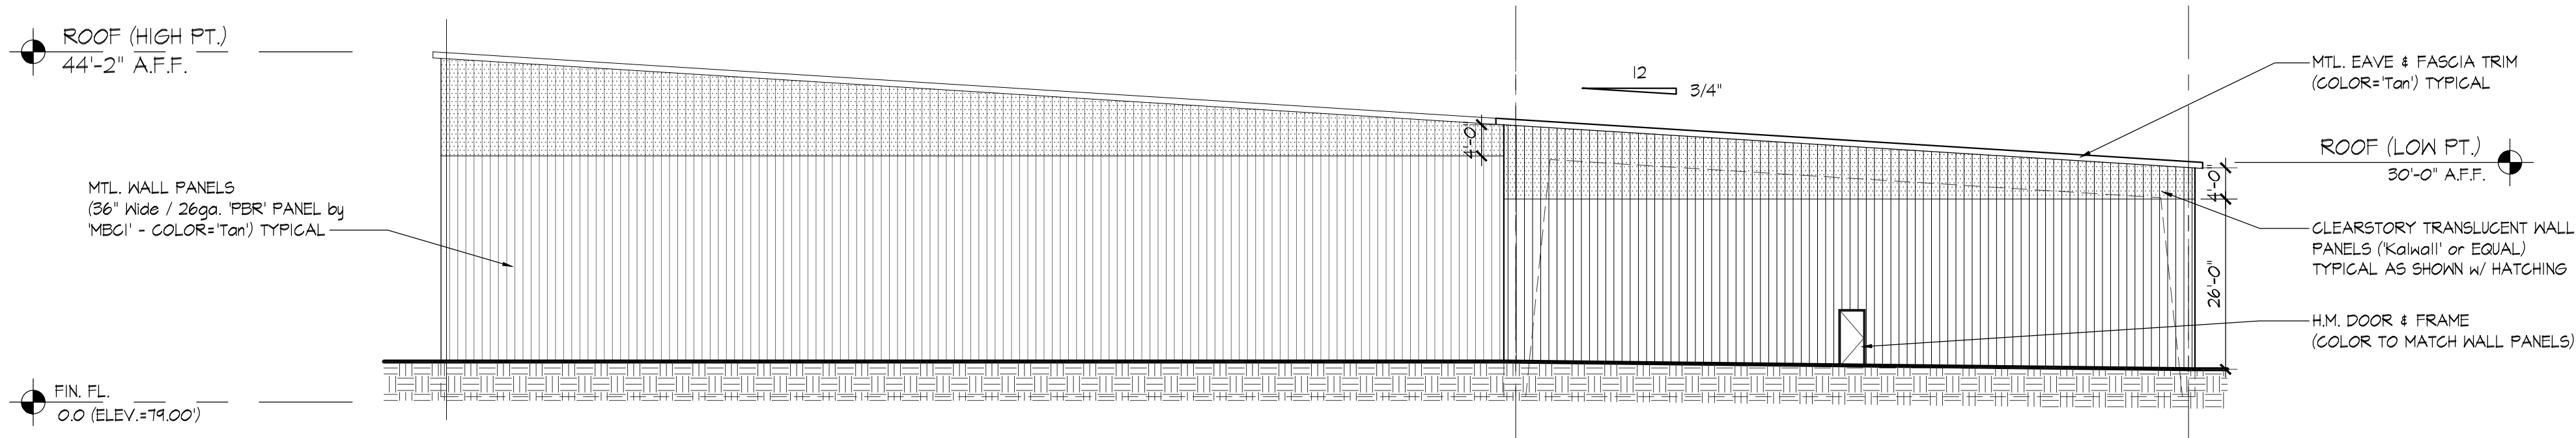

3 WEST ELEVATION
SCALE: 1/16" = 1'-0"

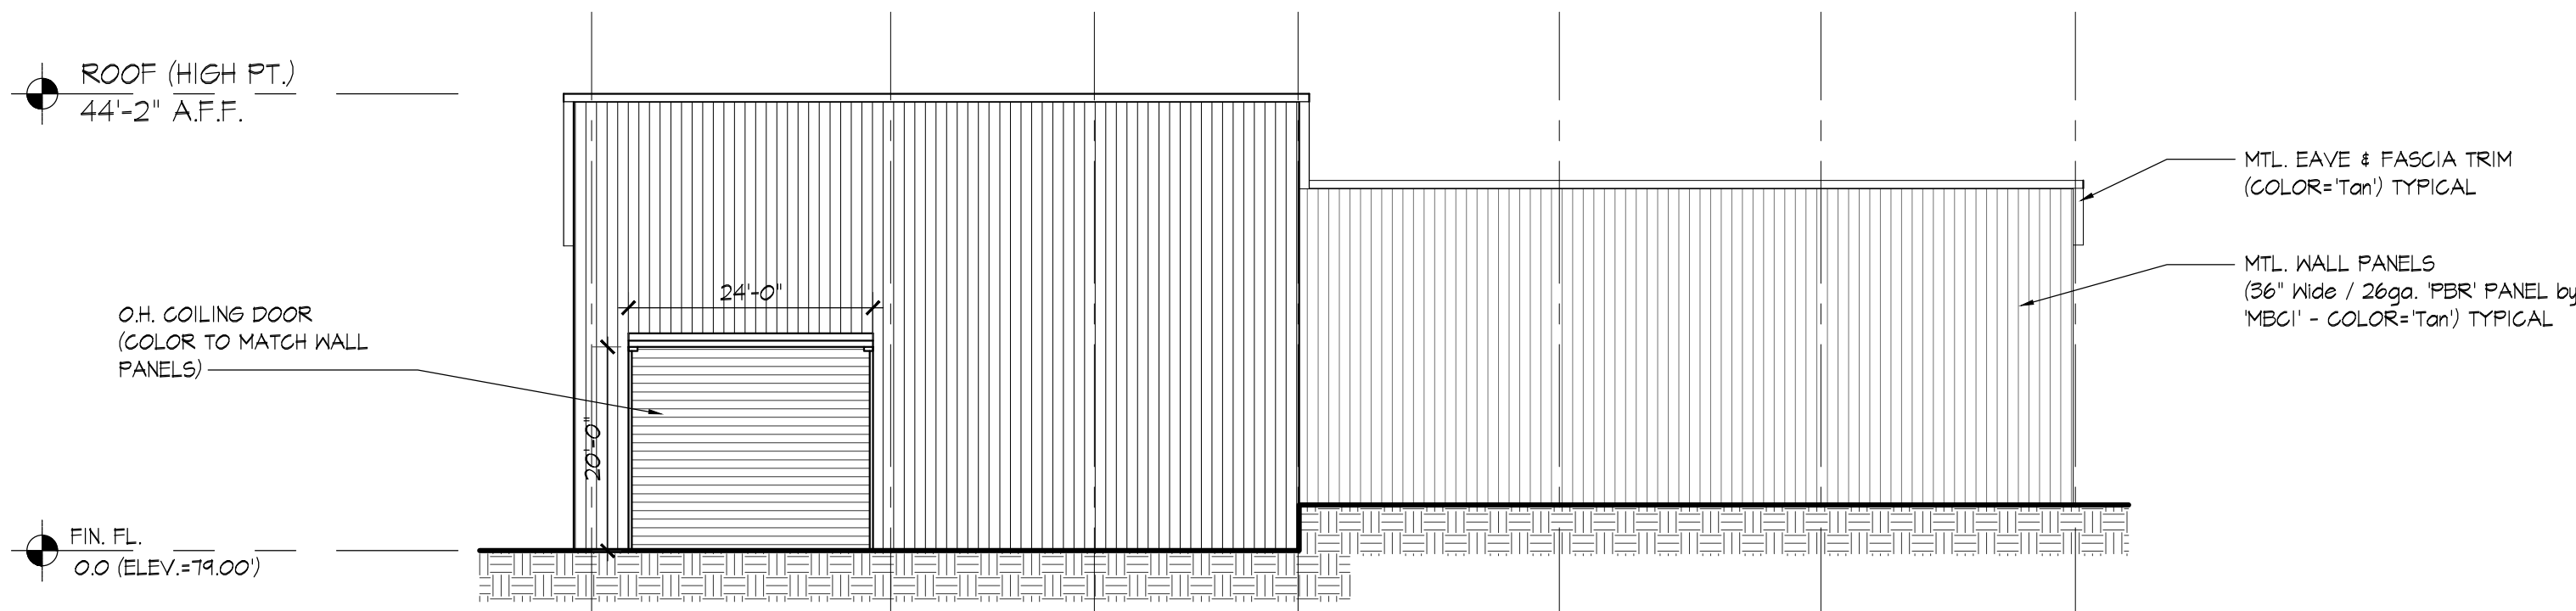

4 NORTH ELEVATION
SCALE: 1/16" = 1'-0"

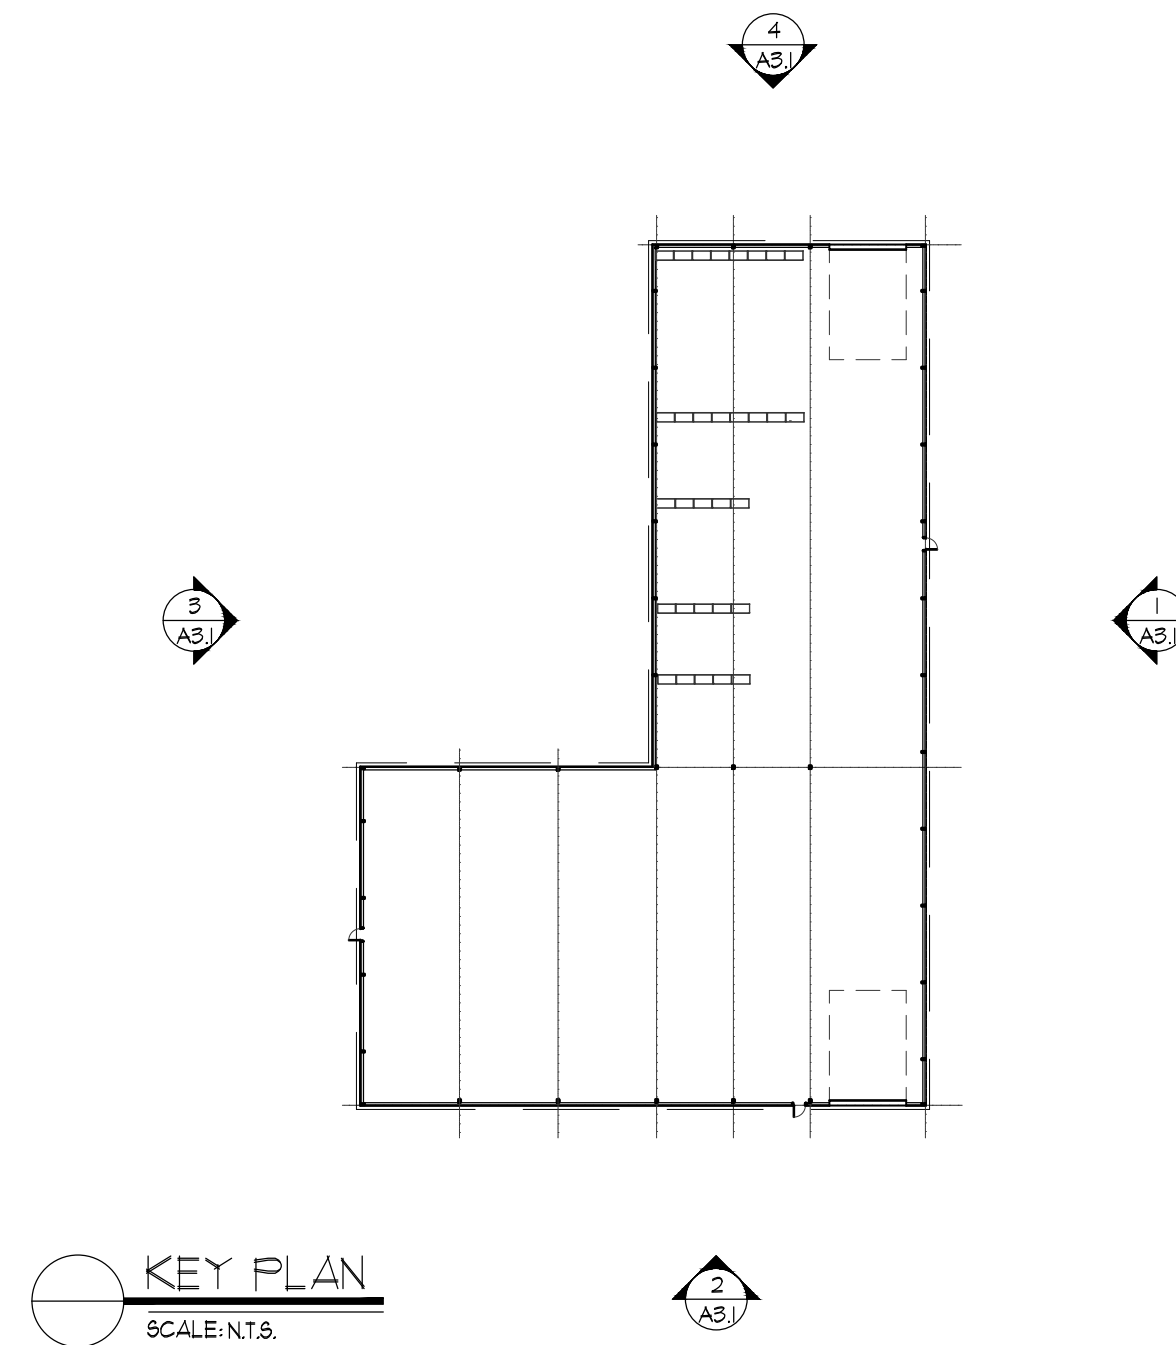

WILLIAM STARCK
ARCHITECTS, INC.

126 COVE STREET
FALL RIVER, MASSACHUSETTS 02720
10 DORRANCE STREET, SUITE 700
PROVIDENCE, RI 02903
T: 508.679.5733
F: 508.672.8556
WWW.STARCKARCHITECTS.COM

PHASE 1 CONSTRUCTION
PARALLEL PRODUCTS
100 DUCHAINE BLVD.
NEW BEDFORD, MA 02745

REVISIONS:


SCALE: AS NOTED
DATE: 3Nov2020
DRAWN BY: JAB/PGR
JOB NUMBER: 19-004

DRAWING NAME:
PROPOSED SIDE BUNKER
BUILDING ELEVATIONS


DRAWING NUMBER:

A3.1


COMMENTS:
PLANNING BOARD
SUBMISSION

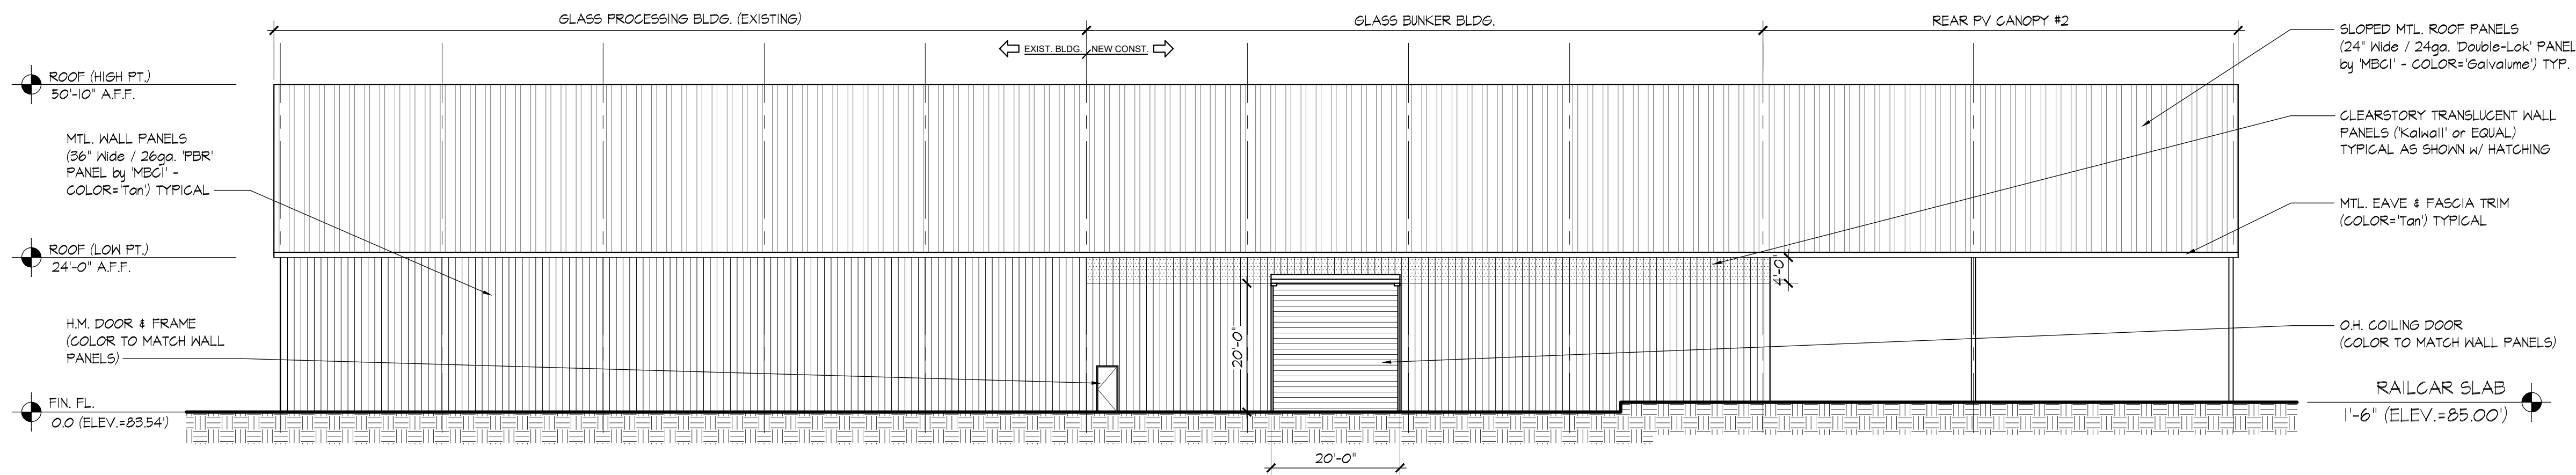


1 EAST ELEVATION
A3.2
SCALE: 1/16" = 1'-0"

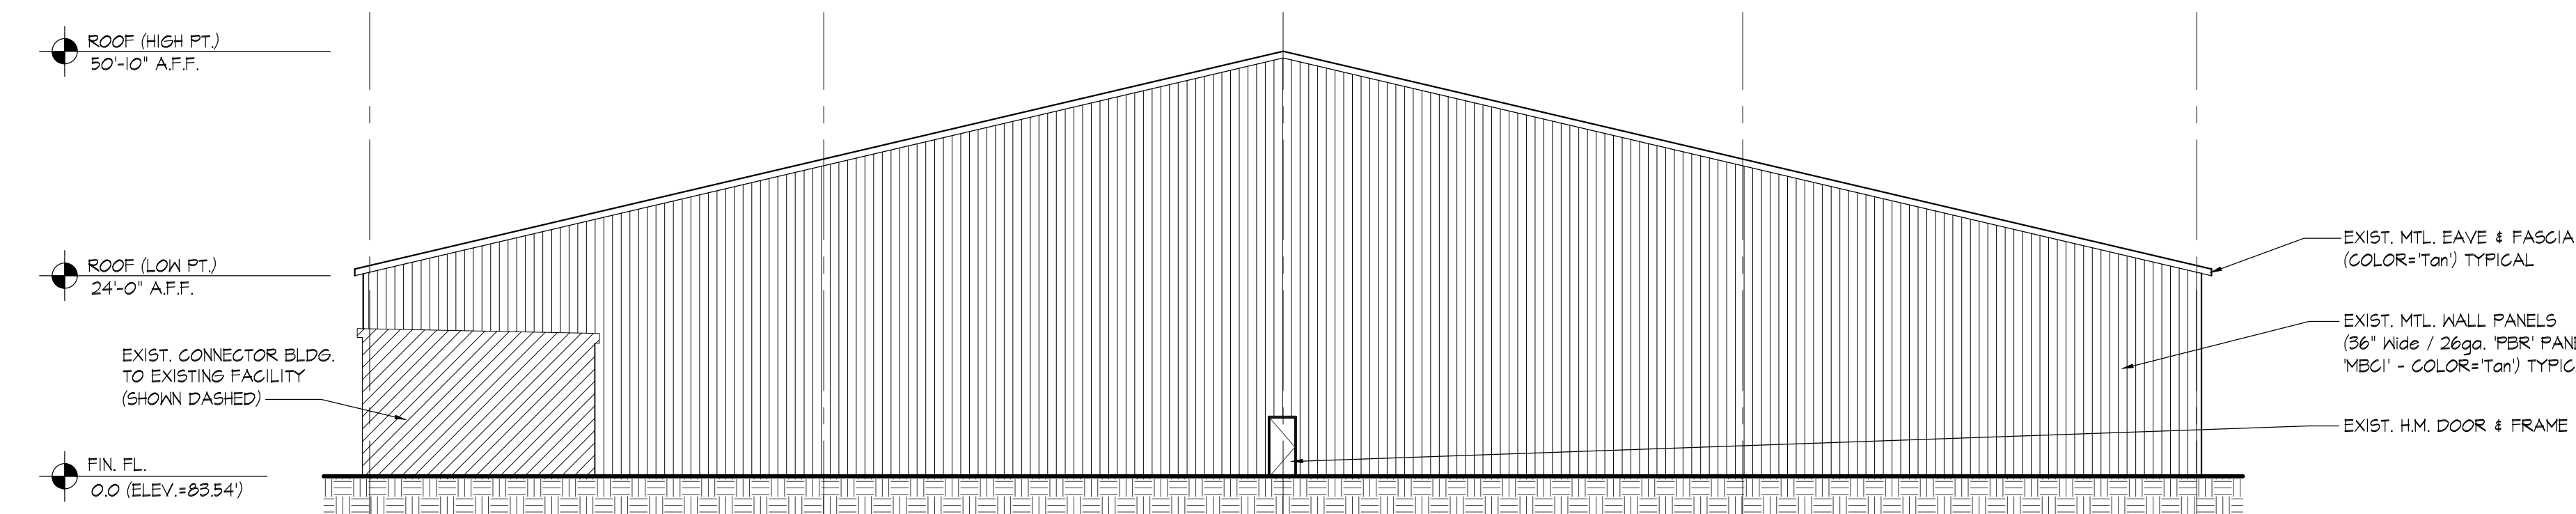


2 SOUTH ELEVATION (EXISTING)
A3.2
SCALE: 1/16" = 1'-0"

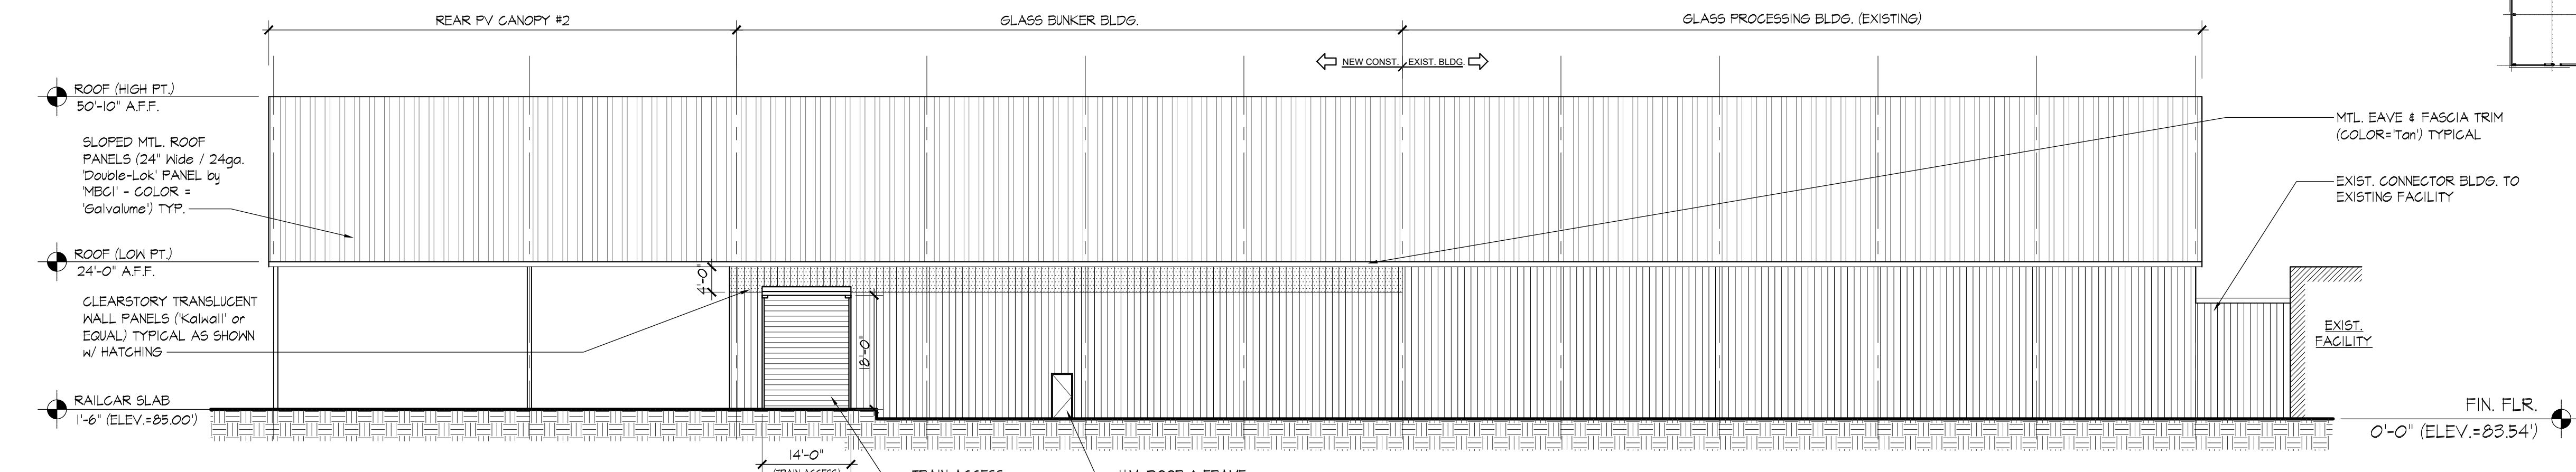

3 WEST ELEVATION
A3.2
SCALE: 1/16" = 1'-0"

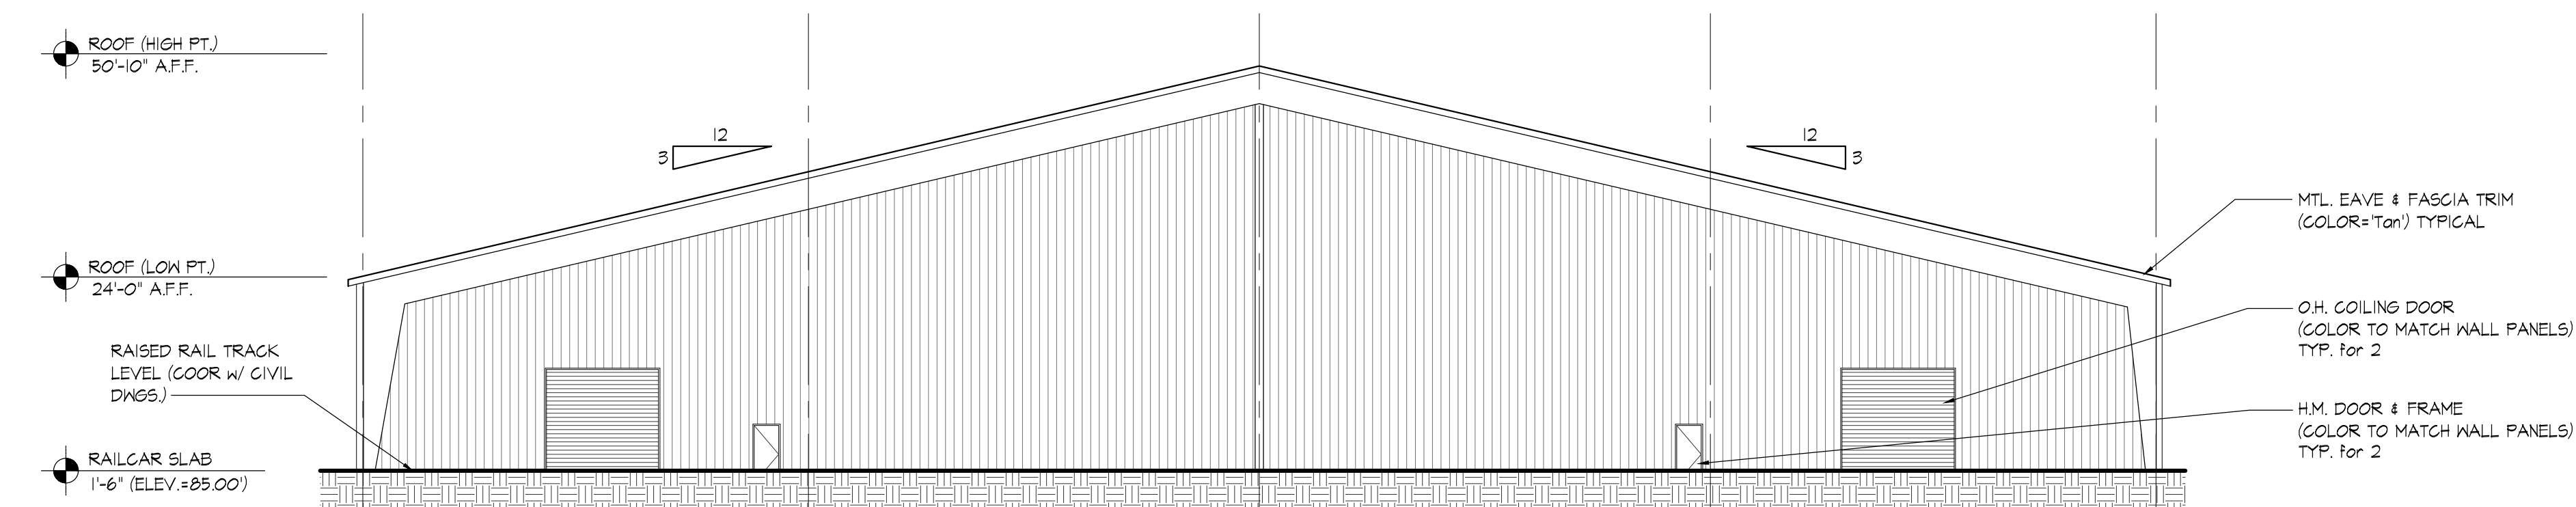

4 NORTH ELEVATION
A3.2
SCALE: 1/16" = 1'-0"

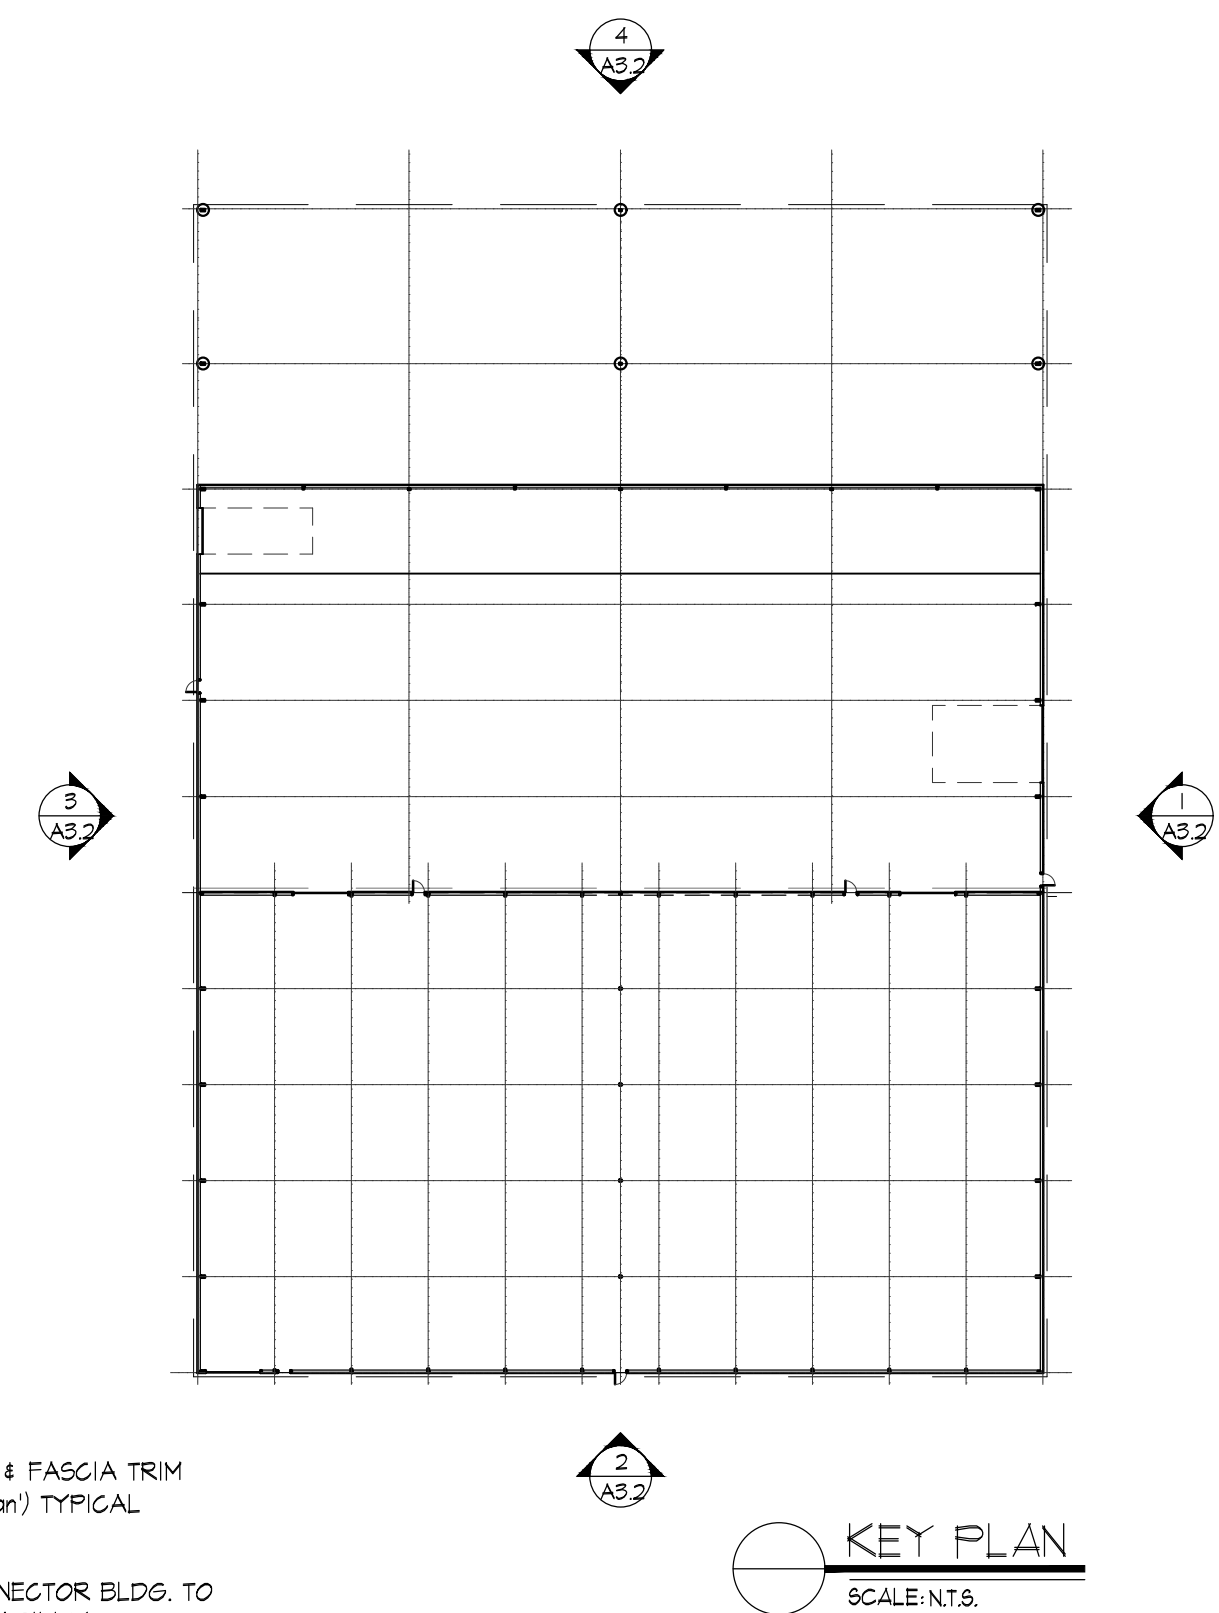

WILLIAM STARCK
ARCHITECTS, INC.

126 COVE STREET
FALL RIVER, MASSACHUSETTS 02720
10 DORRANCE STREET, SUITE 700
PROVIDENCE, RI 02903
T: 508.679.5733
F: 508.672.8556
WWW.STARCKARCHITECTS.COM

PHASE 1 CONSTRUCTION
PARALLEL PRODUCTS
100 DUCHAINE BLVD.
NEW BEDFORD, MA 02745

REVISIONS:

SCALE: AS NOTED
DATE: 3Nov2020
DRAWN BY: JAB/PGR
JOB NUMBER: 19-004

DRAWING NAME:
PROPOSED GLASS
BUILDING EXTENSION
ELEVATIONS

DRAWING NUMBER:

A3.2

COMMENTS:
PLANNING BOARD
SUBMISSION



WILLIAM STARCK
ARCHITECTS, INC.

126 COVE STREET
FALL RIVER, MASSACHUSETTS 02720
10 DORRANCE STREET, SUITE 700
PROVIDENCE, RI 02903
T: 508.679.5733
F: 508.672.8556
WWW.STARCKARCHITECTS.COM

PHASE 1 CONSTRUCTION
PARALLEL PRODUCTS
100 DUCHAINE BLVD.
NEW BEDFORD, MA 02745

REVISIONS:


SCALE: AS NOTED
DATE: 3Nov2020
DRAWN BY: JAB/PGR
JOB NUMBER: 19-004

DRAWING NAME:
PROPOSED FRONT
PHOTOVOLTAIC CANOPY
#2 ELEVATIONS


DRAWING NUMBER:

A3.3


COMMENTS:
PLANNING BOARD
SUBMISSION

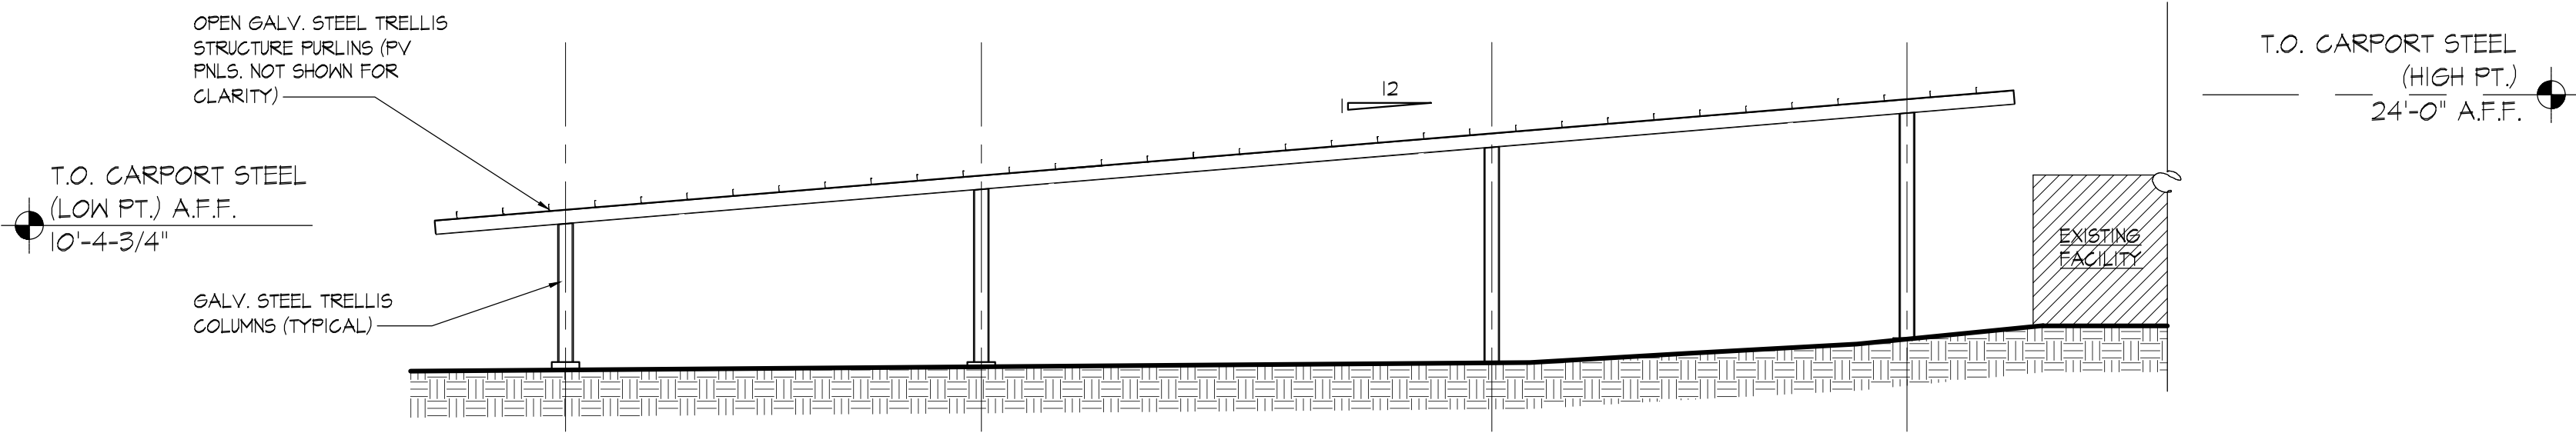





1 EAST ELEVATION
A3.3 SCALE: 1/16" = 1'-0"

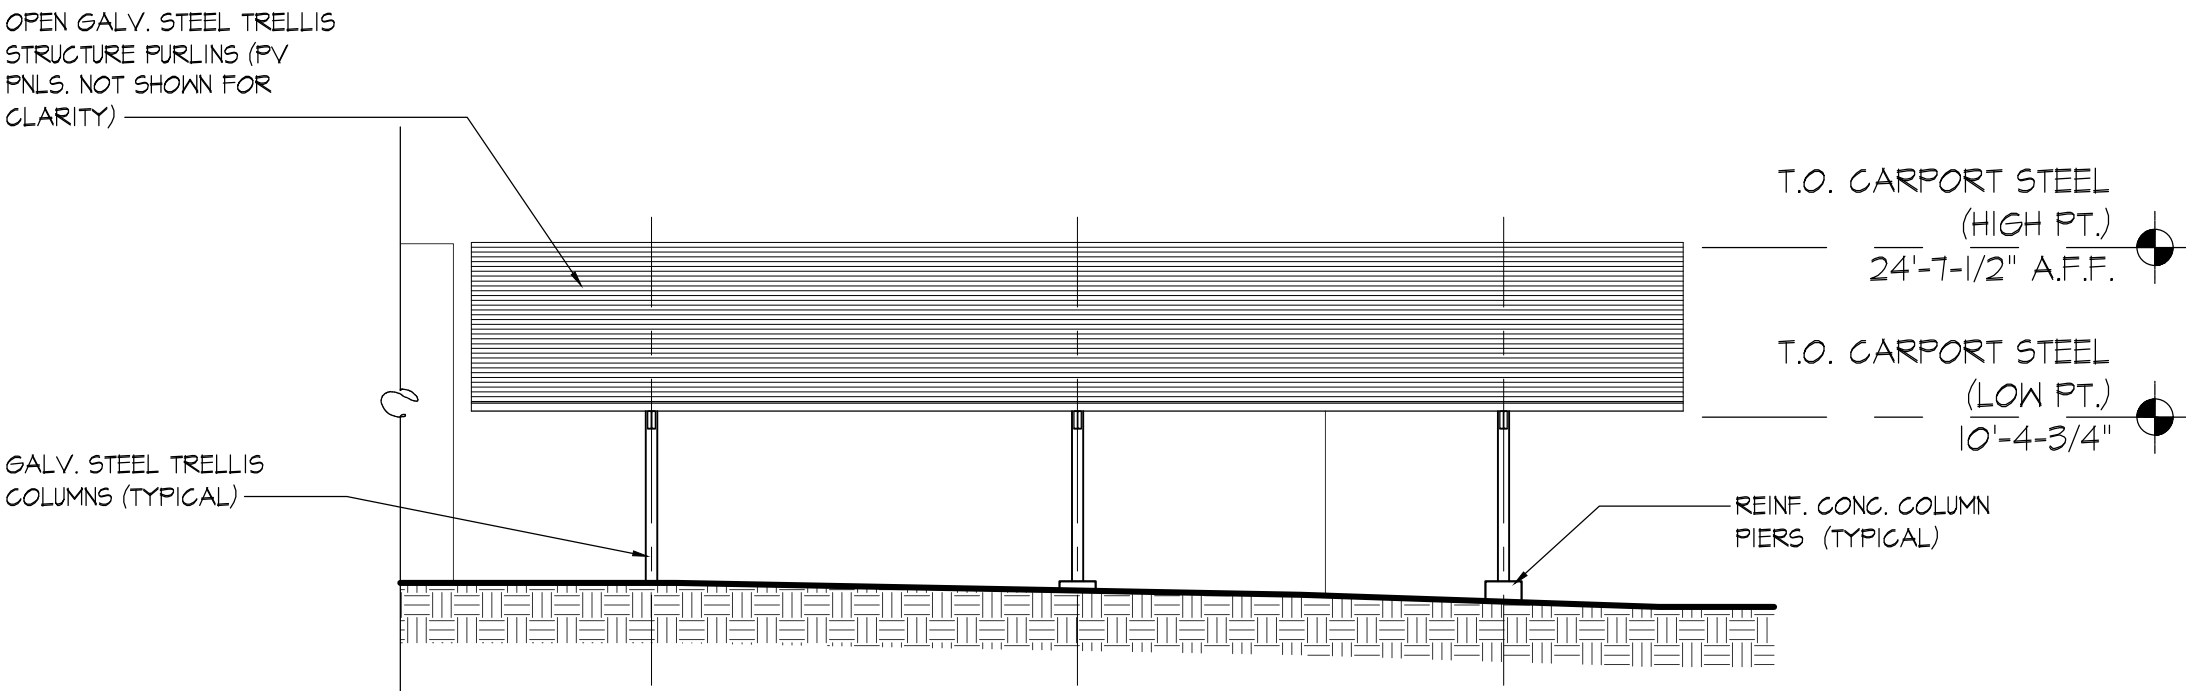

2 SOUTH ELEVATION
A3.3 SCALE: 1/16" = 1'-0"

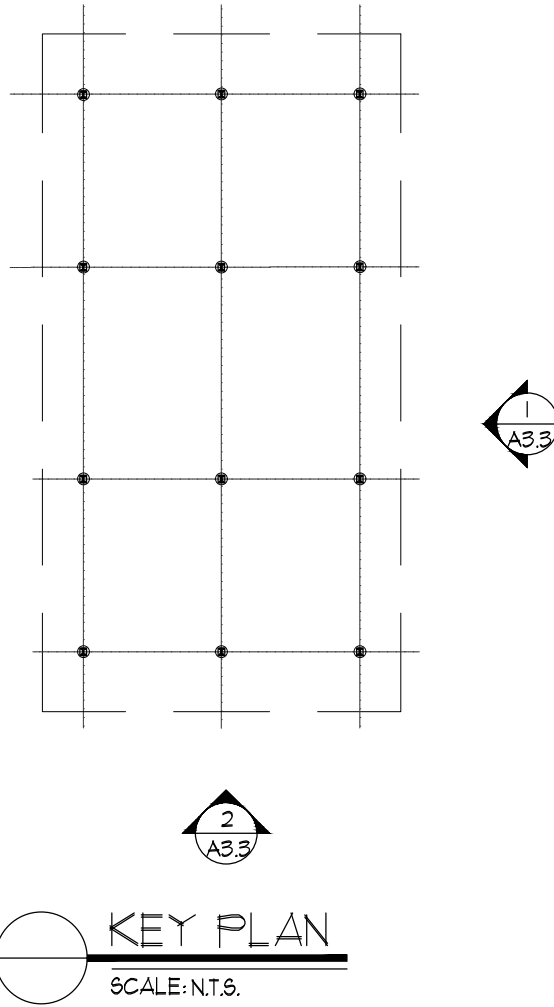

KEY PLAN
SCALE: N.T.S.

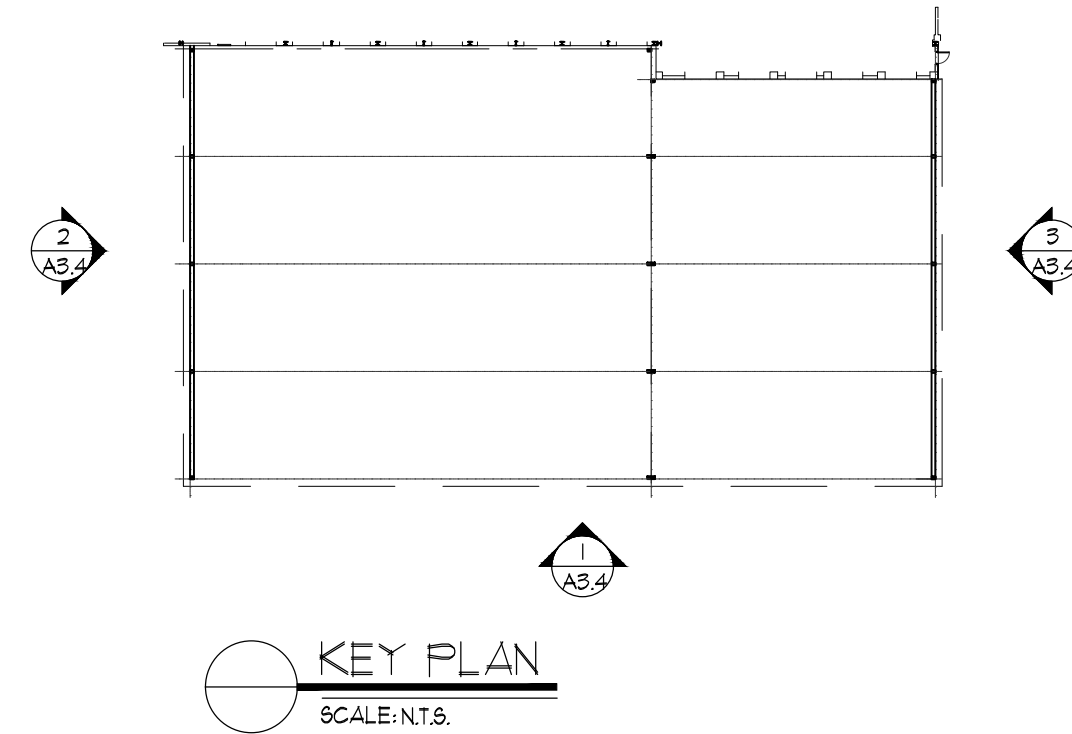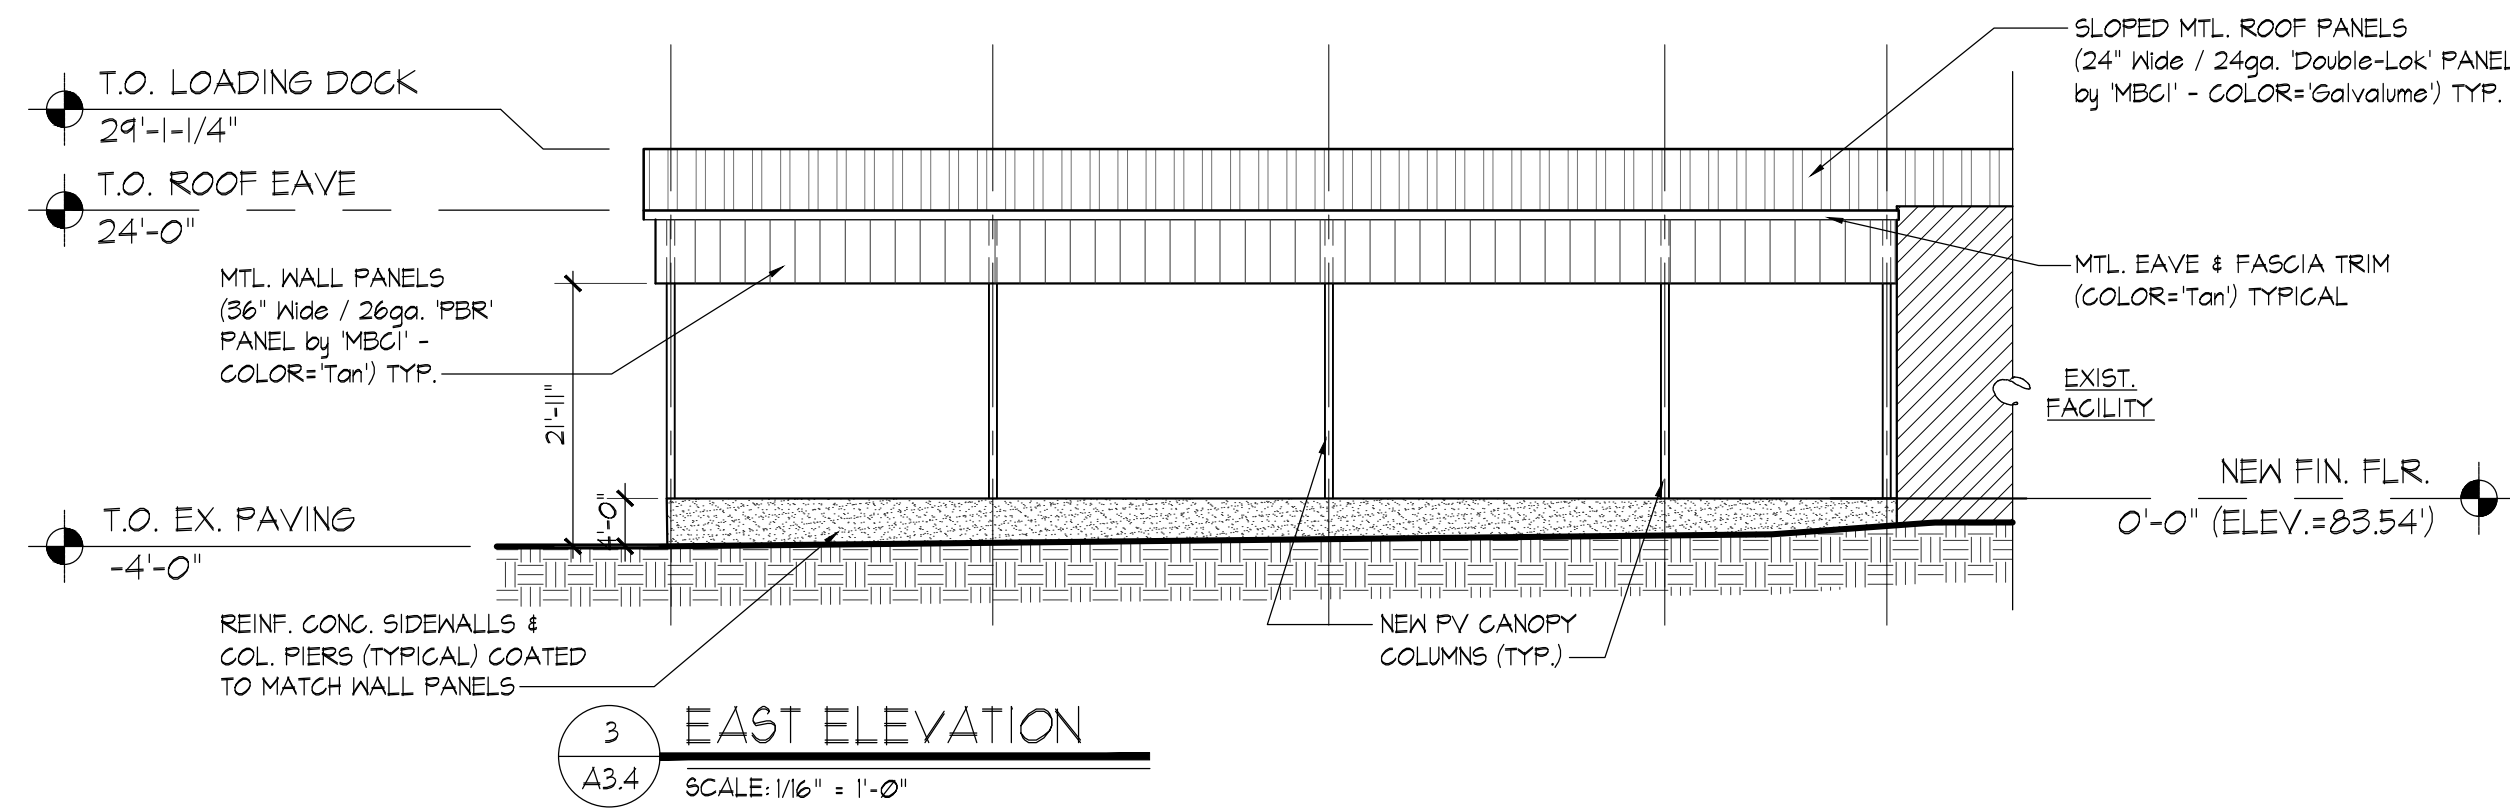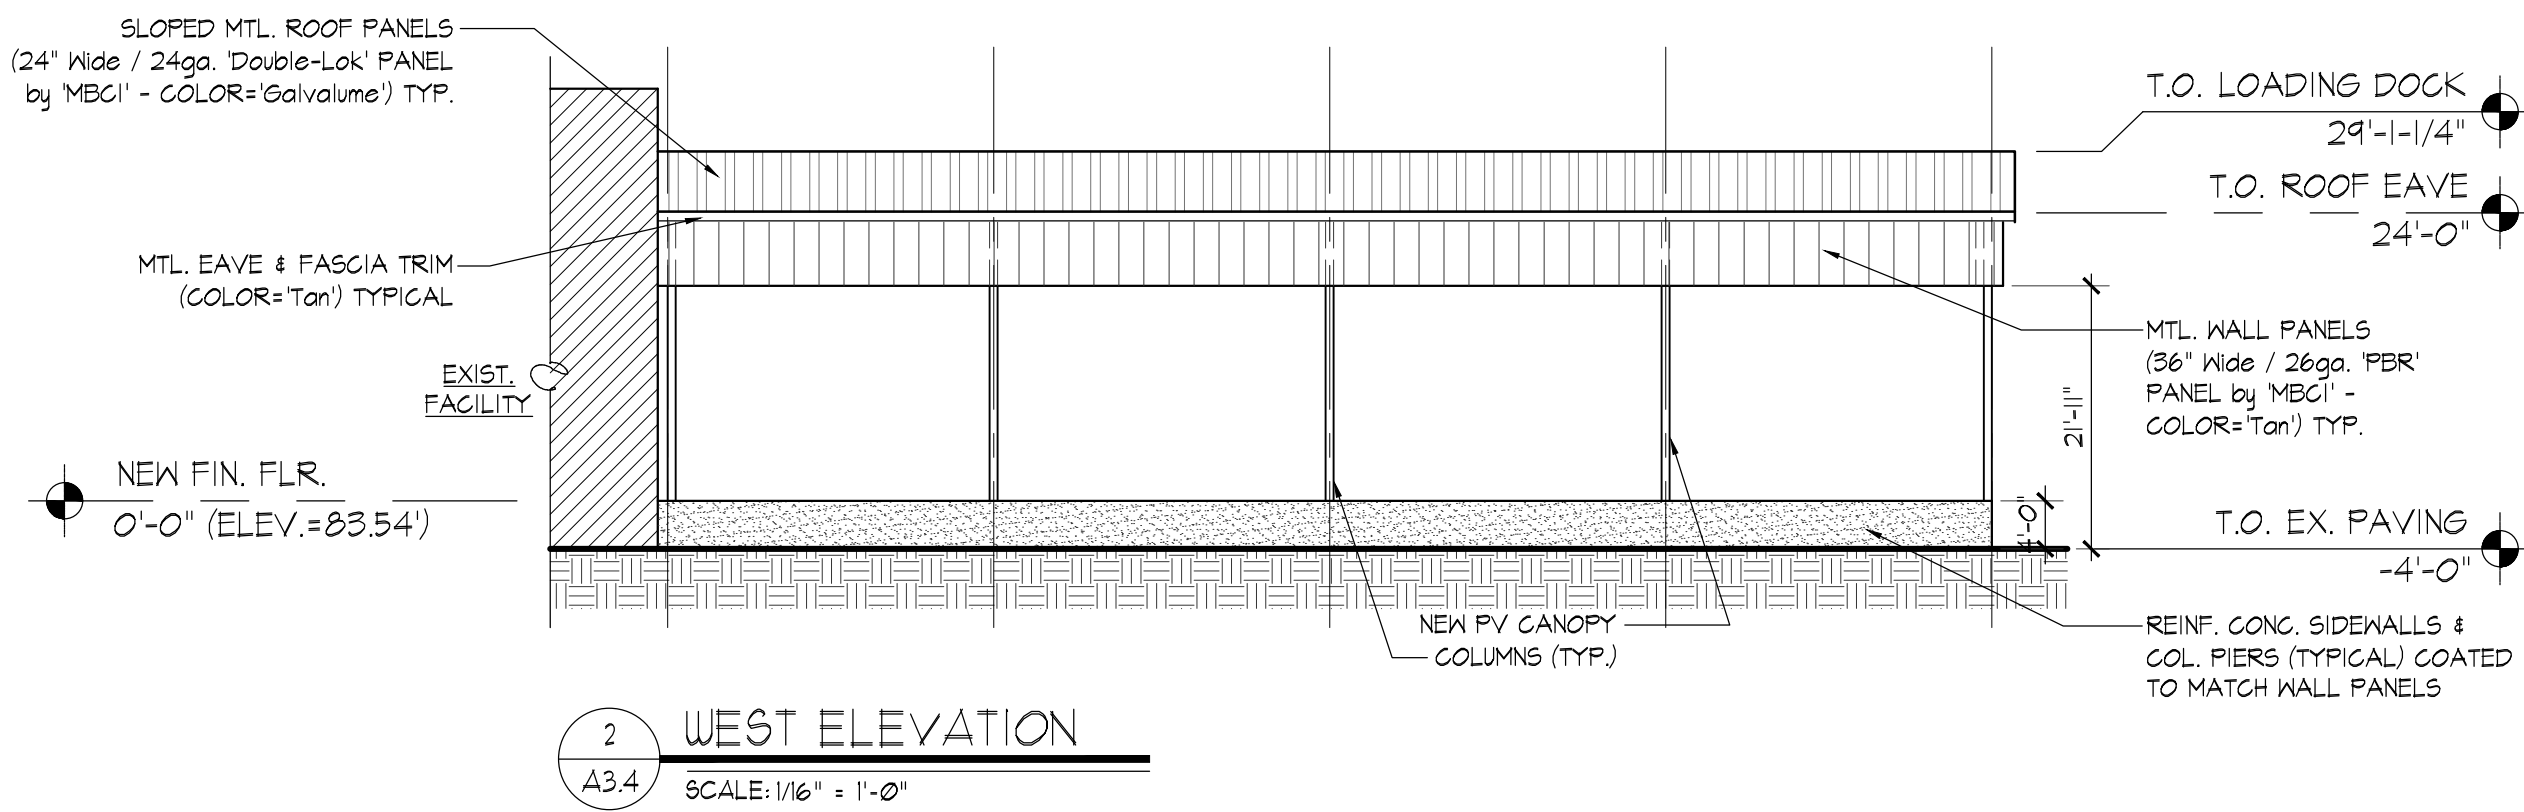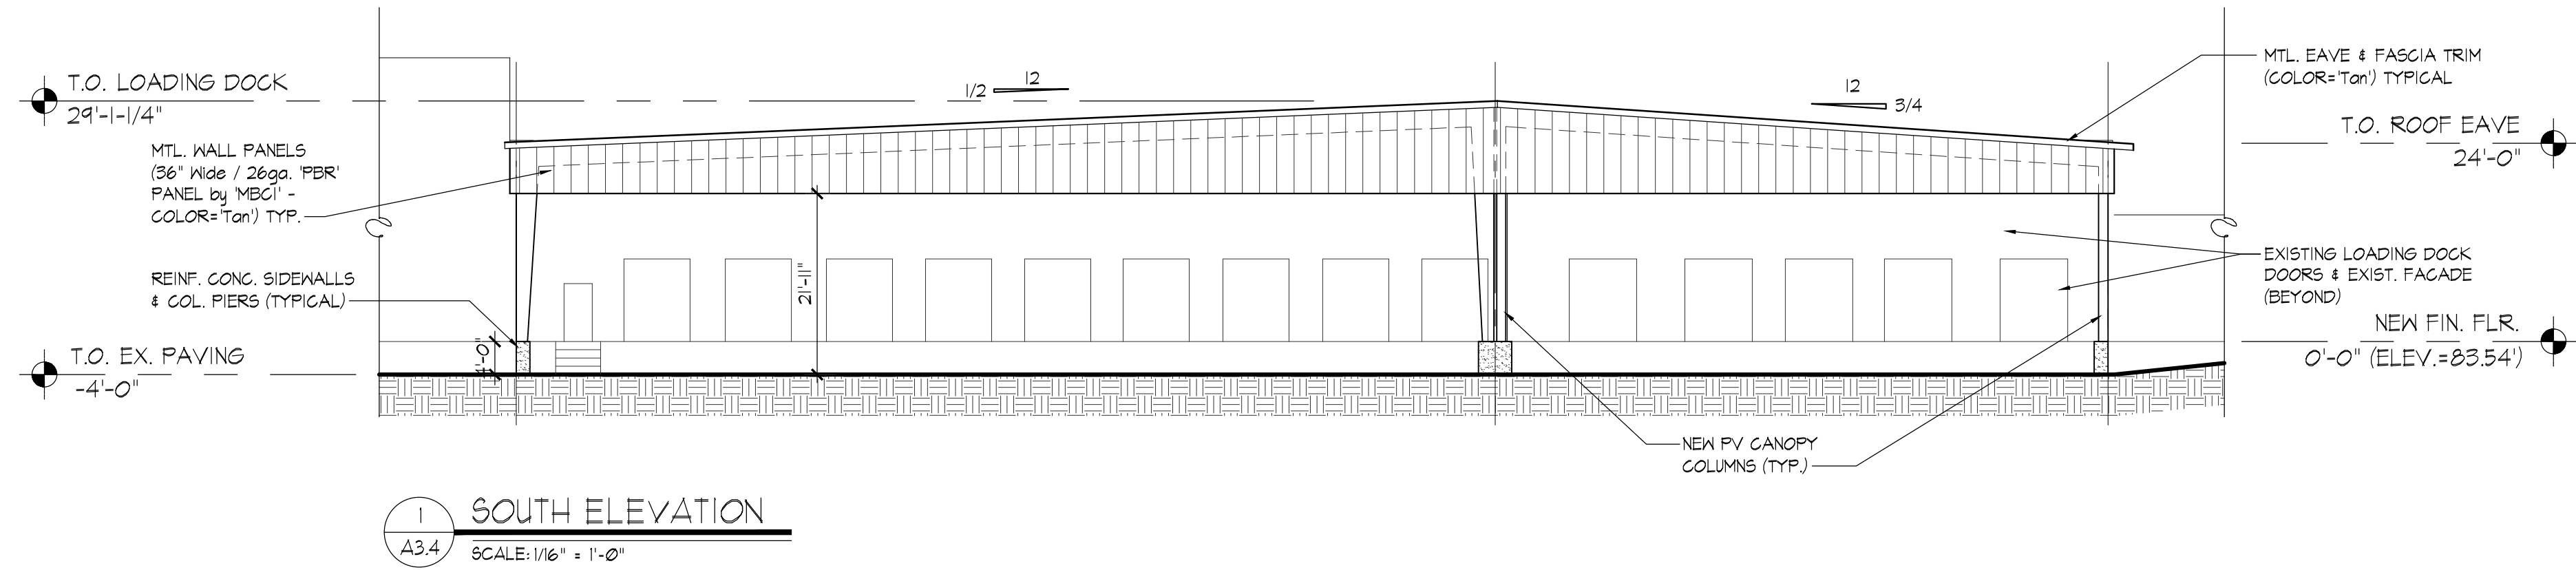

WILLIAM STARCK
ARCHITECTS, INC.

126 COVE STREET
FALL RIVER, MASSACHUSETTS 02720
10 DORRANCE STREET, SUITE 700
PROVIDENCE, RI 02903
T: 508.679.5733
F: 508.672.8556
WWW.STARCKARCHITECTS.COM

PHASE 1 CONSTRUCTION
PARALLEL PRODUCTS
100 DUCHAINE BLVD.
NEW BEDFORD, MA 02745

REVISIONS:

SCALE: AS NOTED
DATE: 3Nov2020
DRAWN BY: JAB/PGR
JOB NUMBER: 19-004

DRAWING NAME:
PROPOSED FRONT
PHOTOVOLTAIC CANOPY
#1 ELEVATIONS

DRAWING NUMBER:

A3.4

COMMENTS:
PLANNING BOARD
SUBMISSION