

BUDDHA VARJA MUNDIR




ZONING APPROVAL DRAWINGS - MARCH 17, 2021



PROJECT DESCRIPTION: CONSTRUCT A SINGLE LEVEL 192 SF WOOD FRAMED BACKYARD TEMPLE WITH THREE TIERED ROOF AND CLERESTORY WINDOWS. THE PROPOSED STRUCTURE WILL REPLACE AN EXISTING 203 SF SINGLE LEVEL LEVEL "TEA HOUSE" STRUCTURE IN SEVERE DISREPAIR (PHOTONS ON SHEET A3). THE PROPOSED STRUCTURE WILL BE OCCUPIED SEASONALLY AND DOES NOT CONTAIN ANY SLEEPING AREAS.

DRAWING LIST	
SK1	ZONING SKETCH
00	COVER SHEET
A1	PROPOSED FLOOR PLANS
A2	PROPOSED EXTERIOR ELEVATIONS
A3	PROPOSED SECTION, 3D, & EXIST. PHOTOS

BOND WORTHINGTON
ARCHITECT
110A INMAN ST
CAMBRIDGE MA 02139

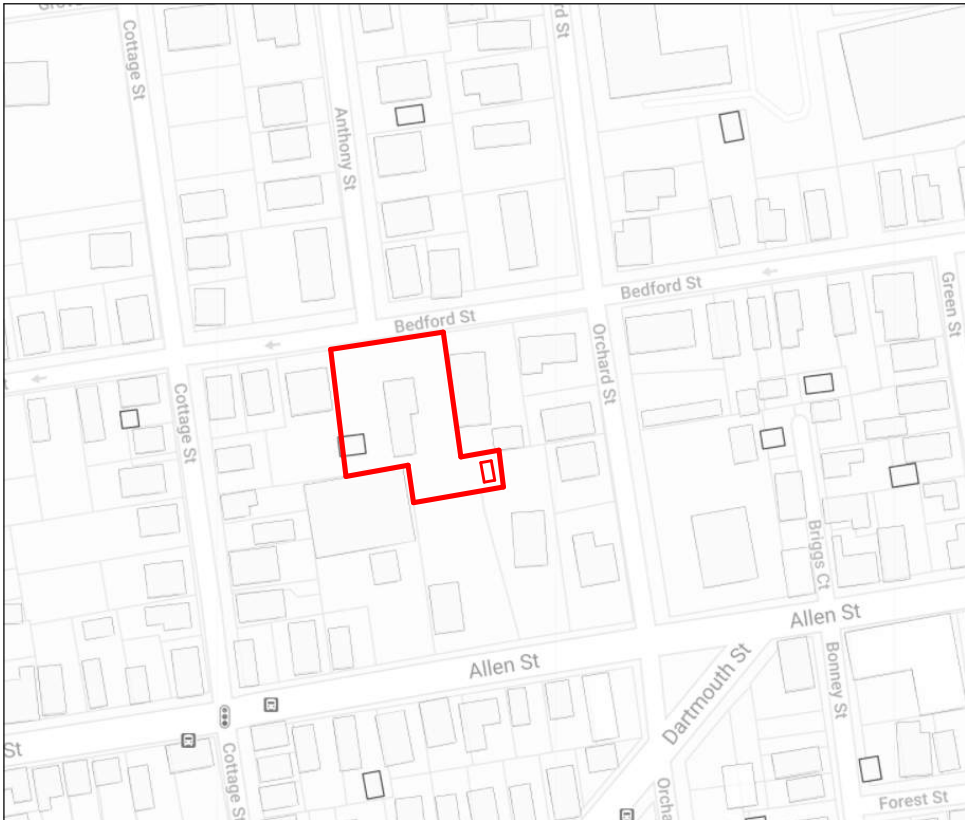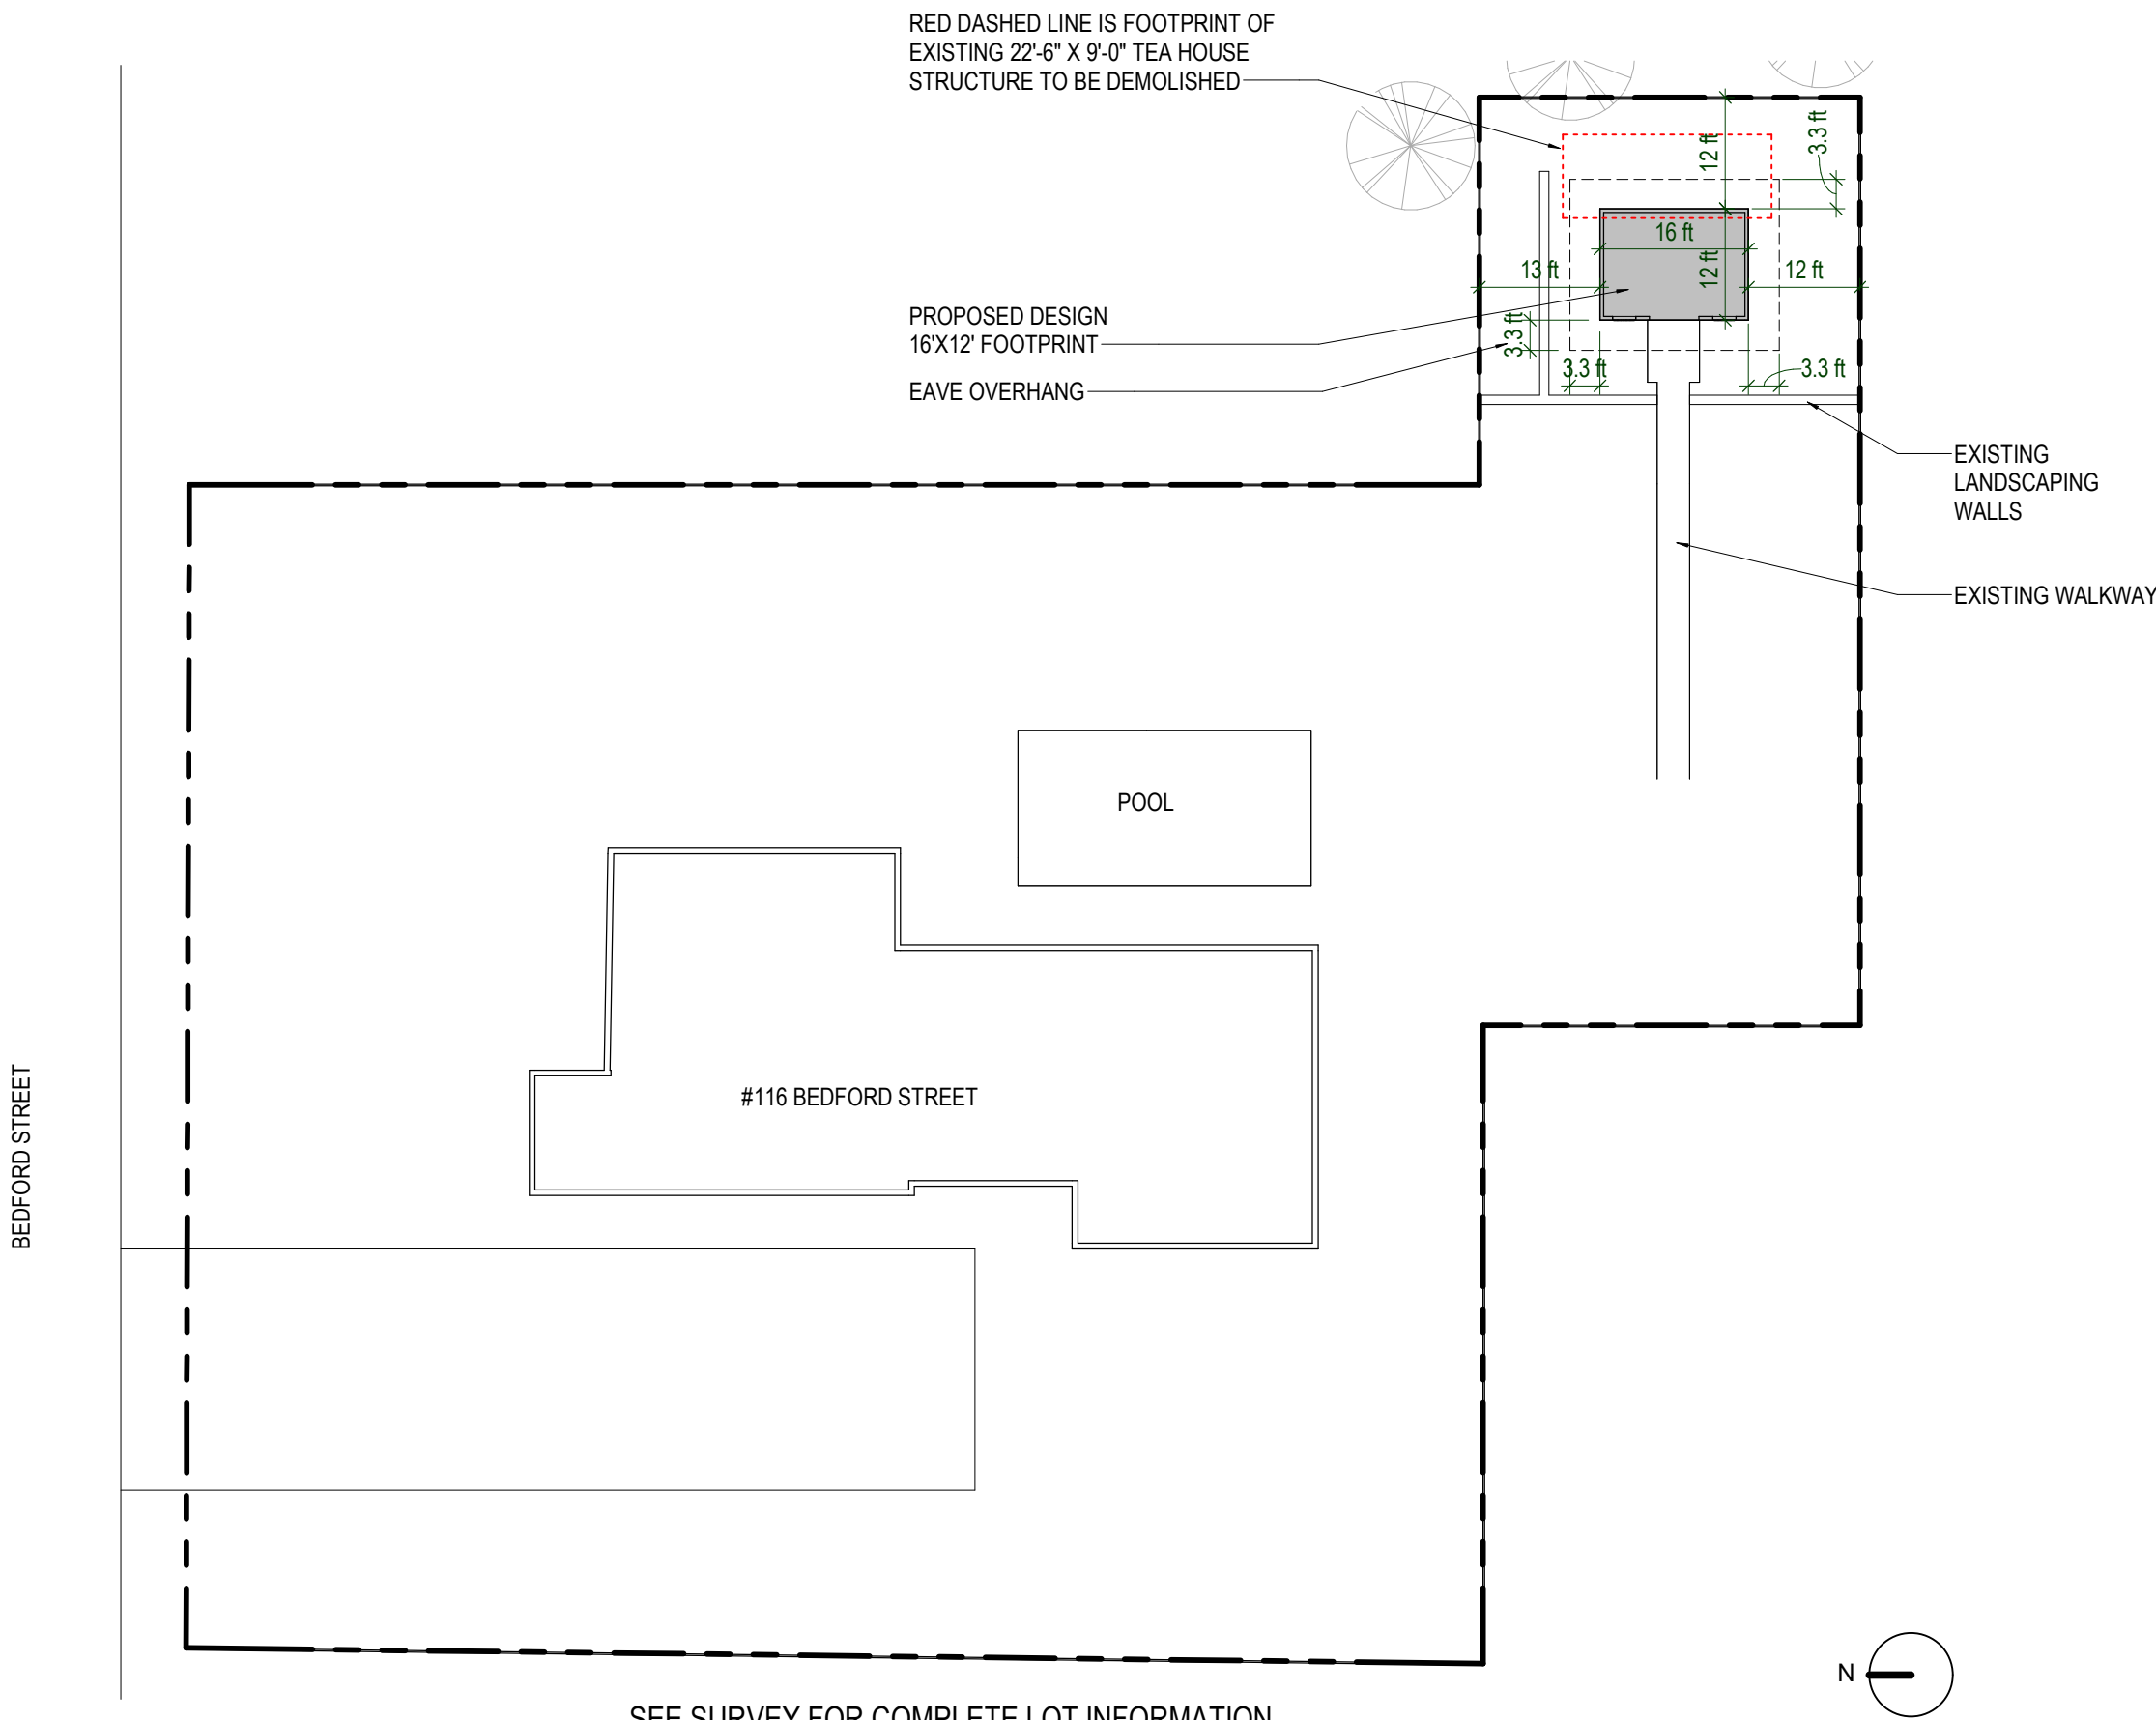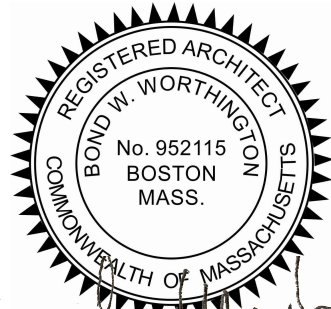

LOCUS PLAN

PROJECT AREAS

EXISTING TEA HOUSE TO BE DEMOLISHED=	203 sf
PROPOSED TEMPLE=	192 sf
LOT AREA=	21,610 sf

NOT FOR CONSTRUCTION


Project
BUDDHA VARJA MUNDIR
116 BEDFORD ST
NEW BEDFORD MA

DRAWING ISSUE DATE 3-17-21


REVISIONS

Scale As indicated


COVER SHEET

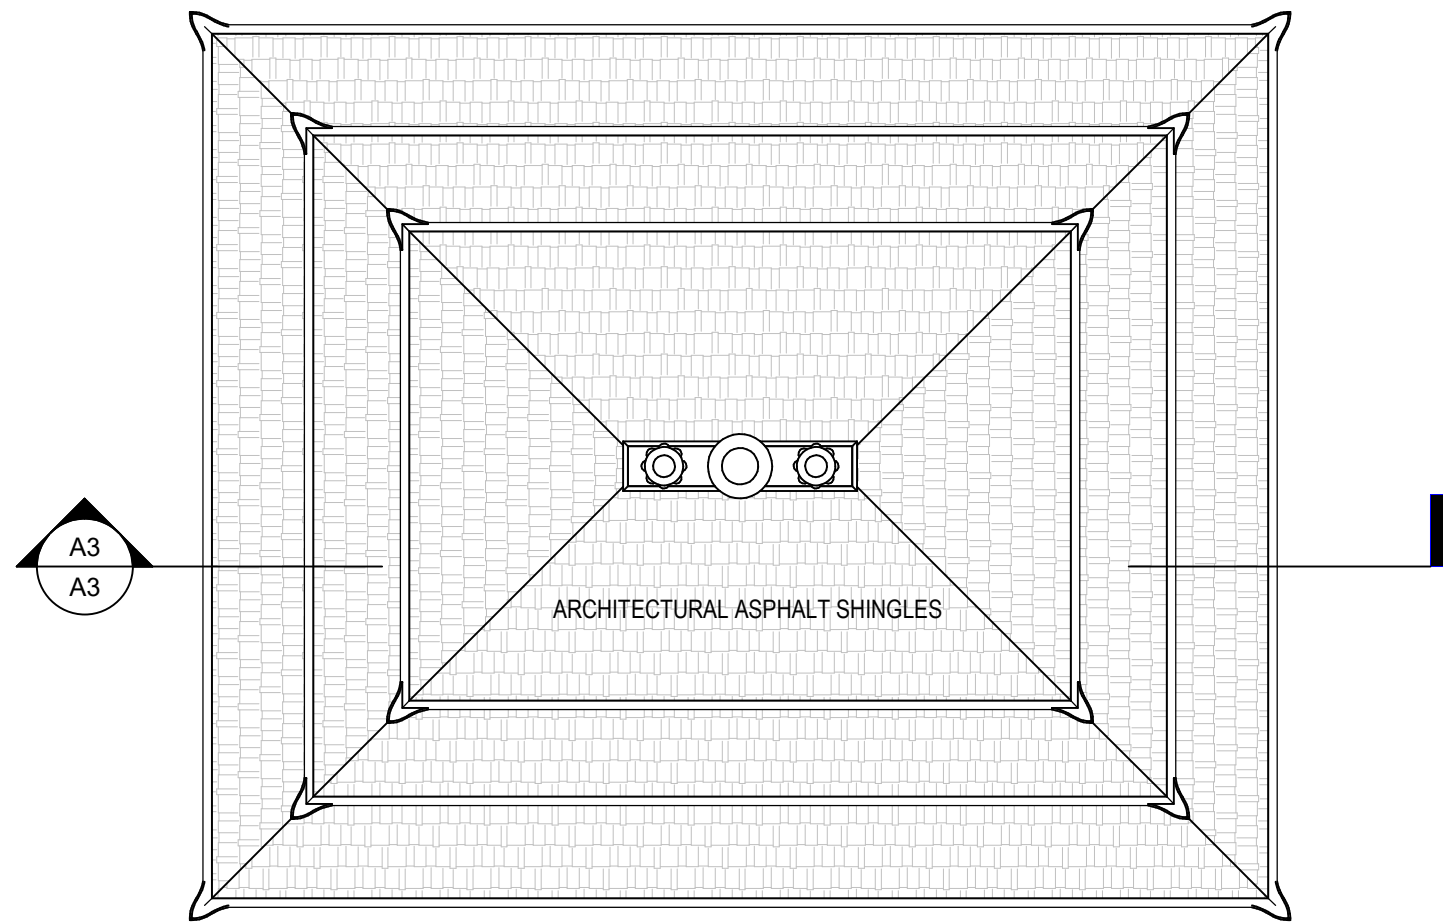


A4 PROPOSED ROOF TOP PLAN
1/4" = 1'-0"

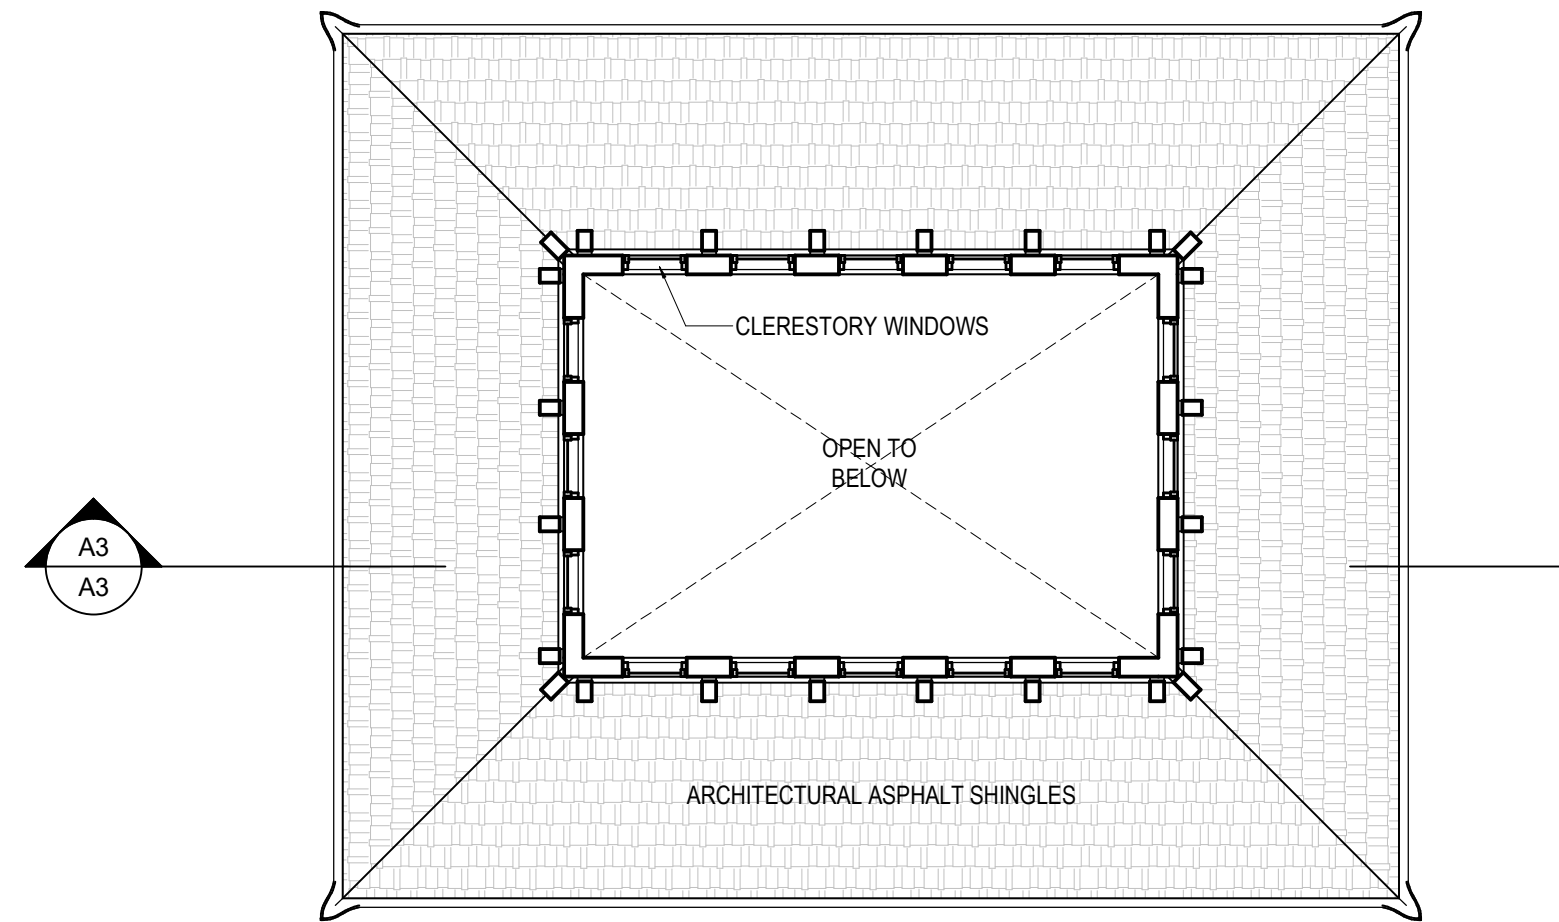

A2 PROPOSED ROOF LEVEL PLAN
1/4" = 1'-0"

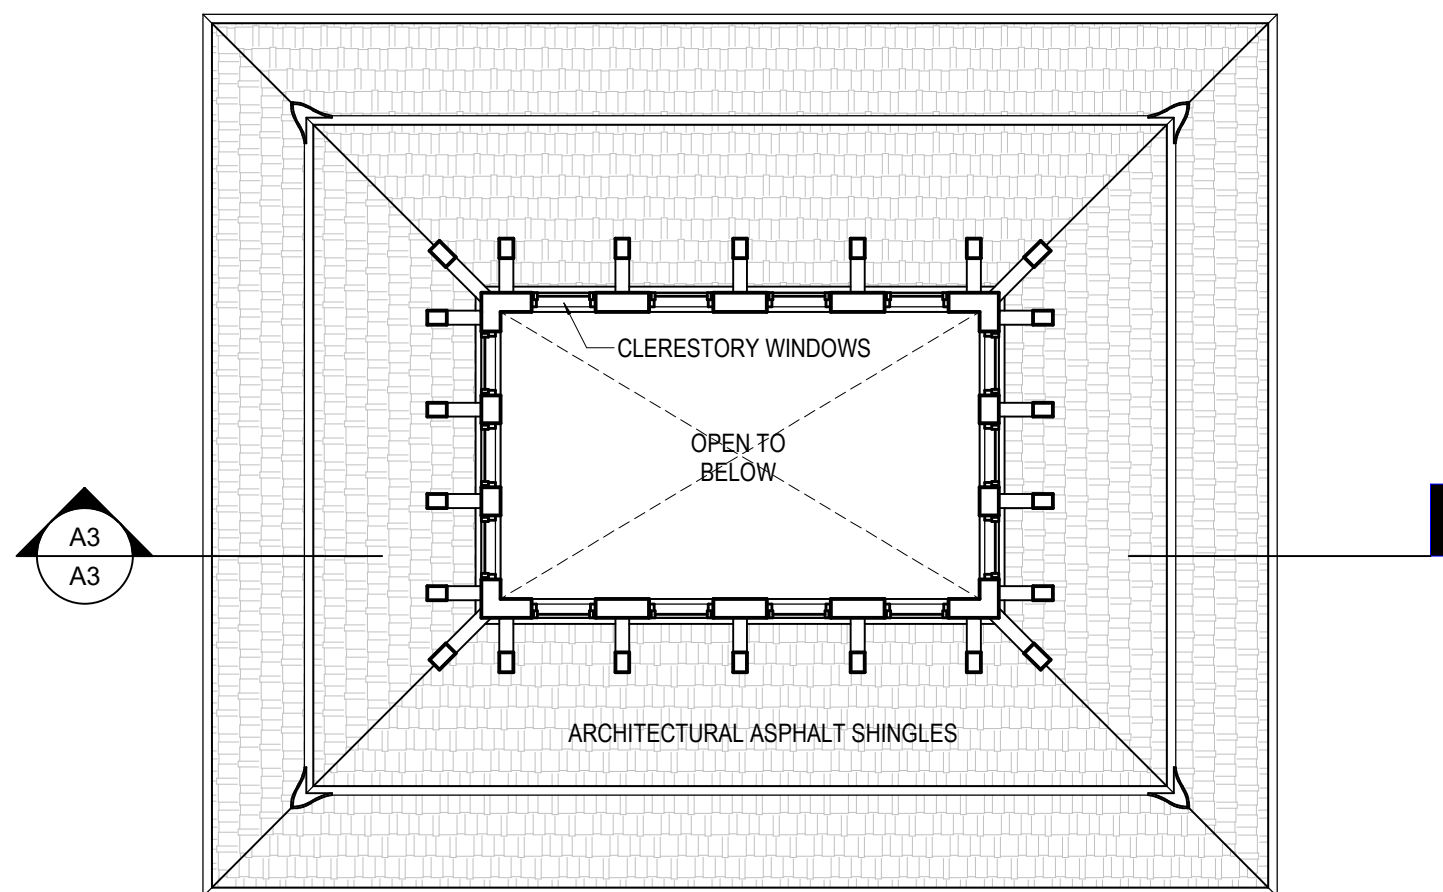


A3 PROPOSED ROOF LEVEL PLAN 2
1/4" = 1'-0"

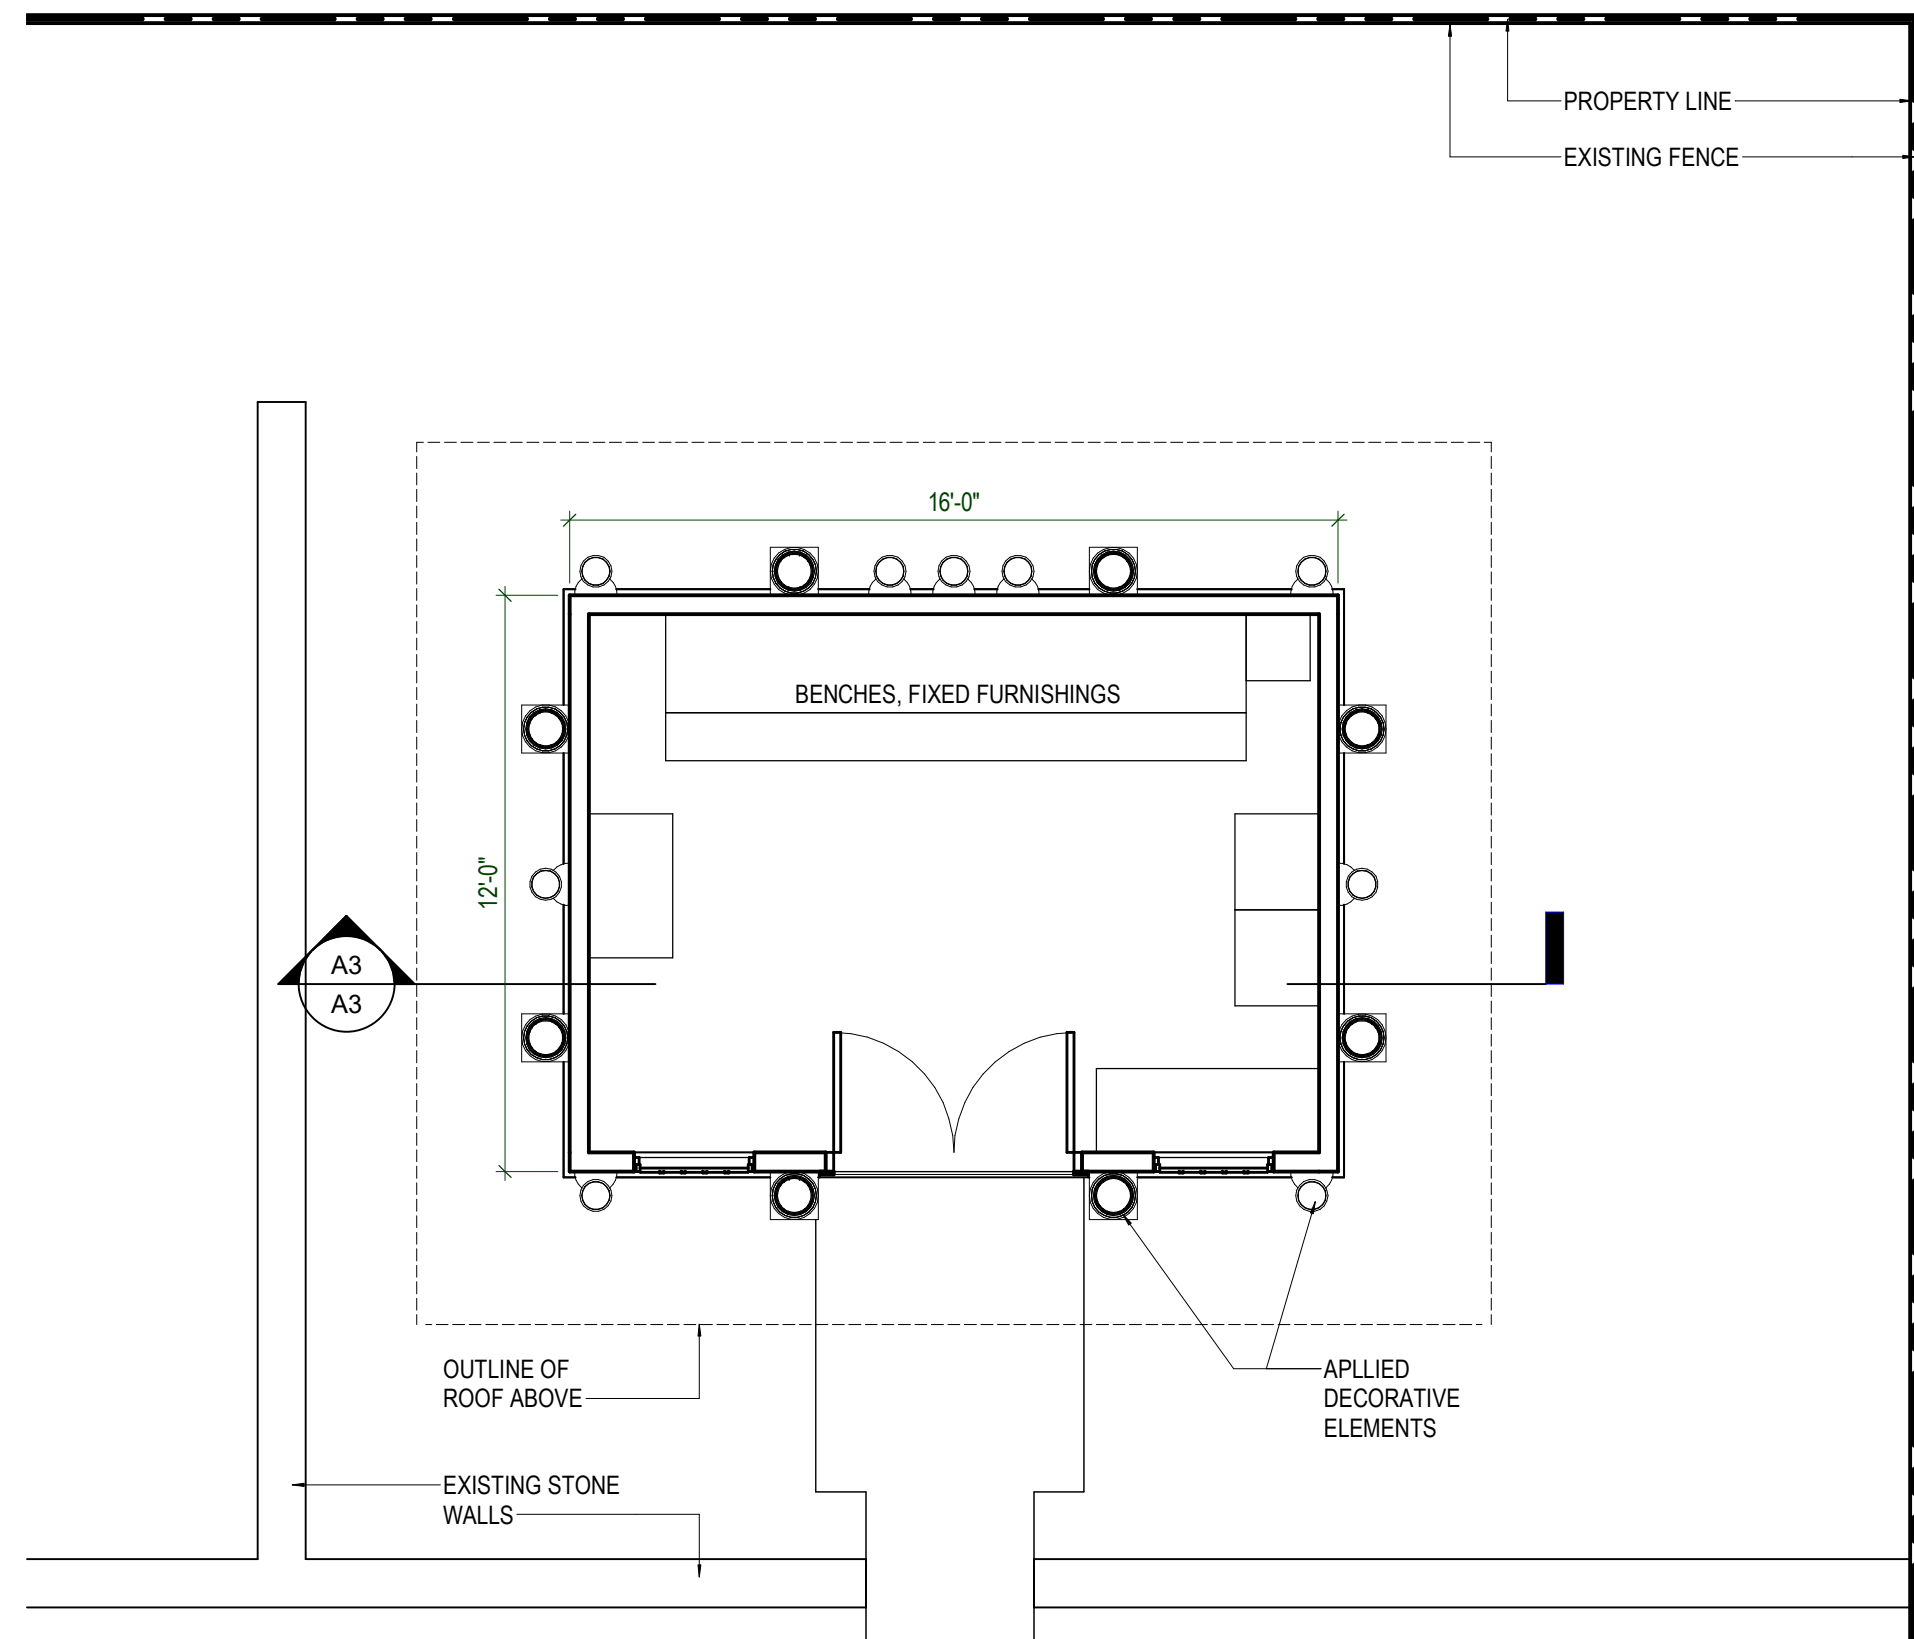

A1 PROPOSED FIRST LEVEL PLAN
1/4" = 1'-0"

BOND WORTHINGTON
ARCHITECT
110A INMAN ST
CAMBRIDGE MA 02139

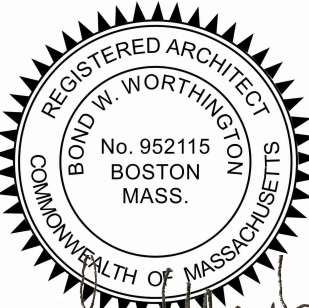

NOT FOR CONSTRUCTION

Project
BUDDHA VARJA MUNDIR
116 BEDFORD ST
NEW BEDFORD MA


DRAWING ISSUE DATE 3-17-21

REVISIONS


Scale 1/4" = 1'-0"

**PROPOSED
FLOOR PLANS**


A1

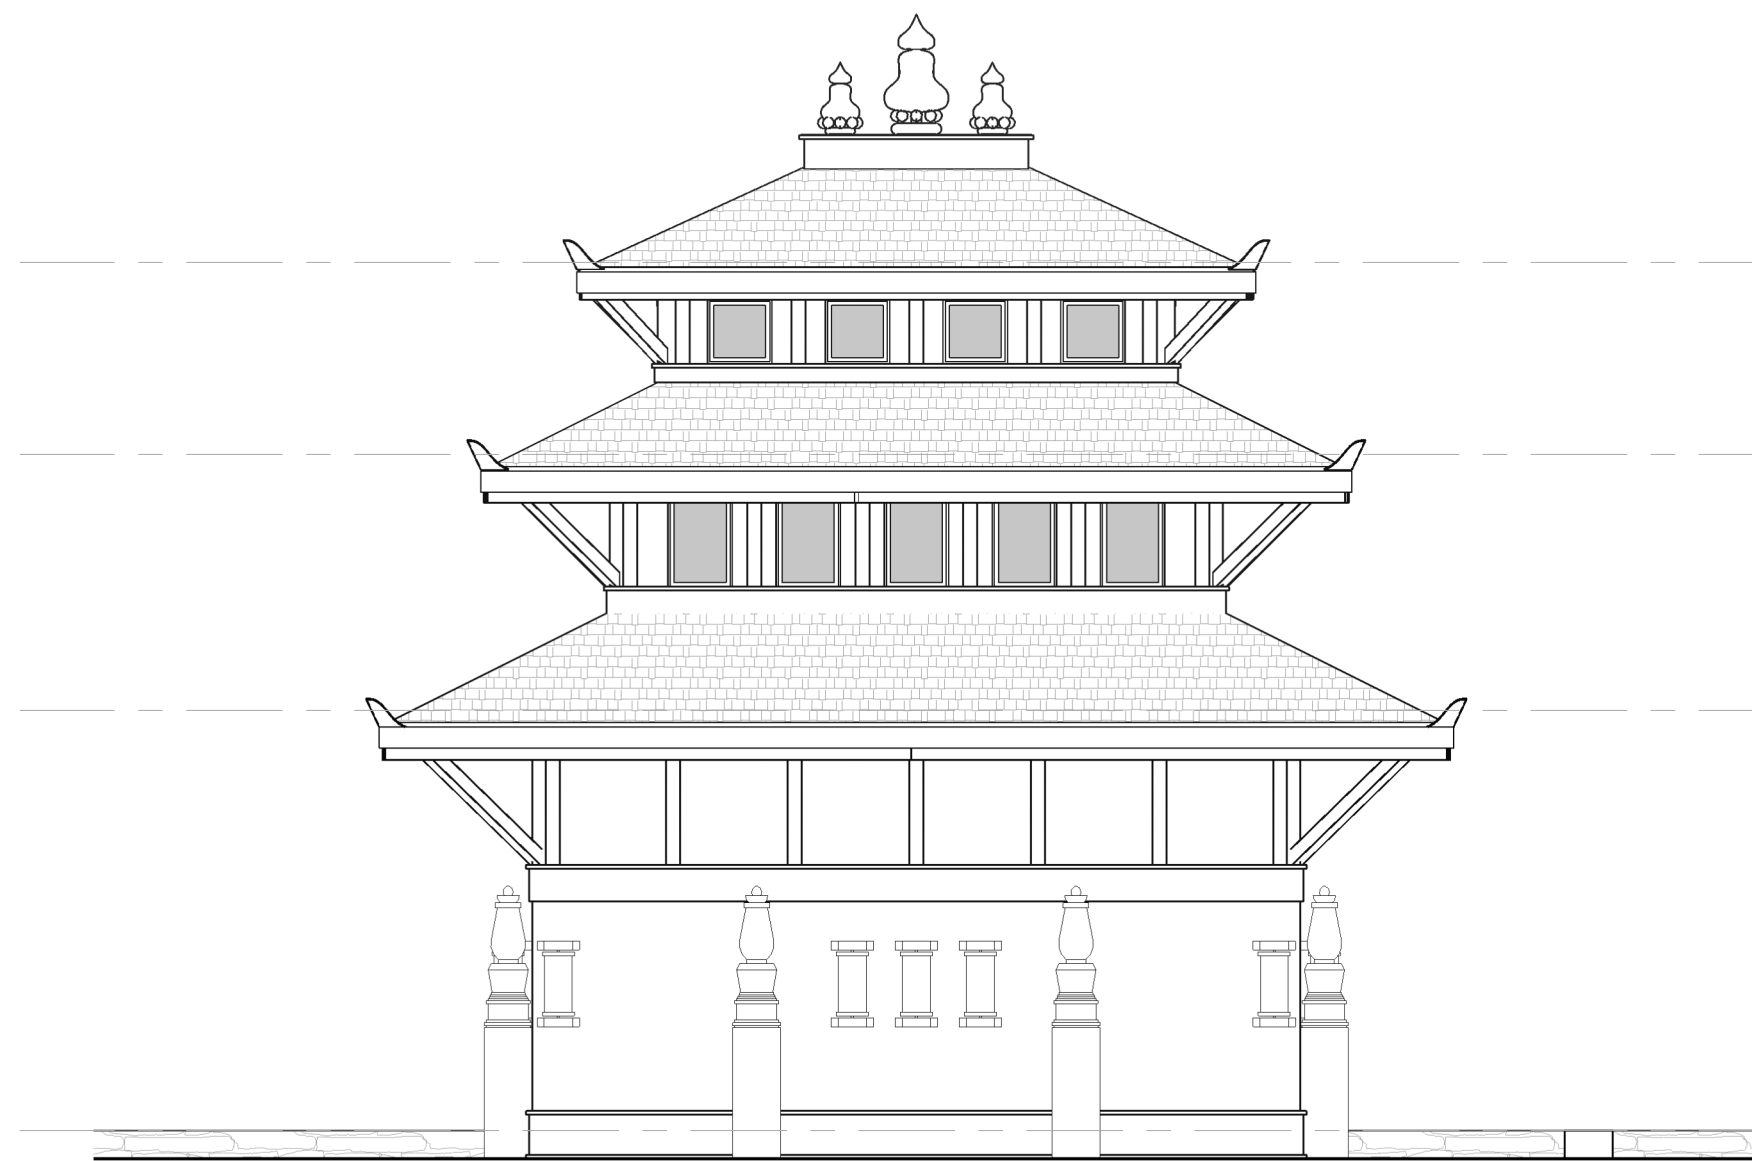


A3 PROPOSED EAST ELEVATION
1/4" = 1'-0"

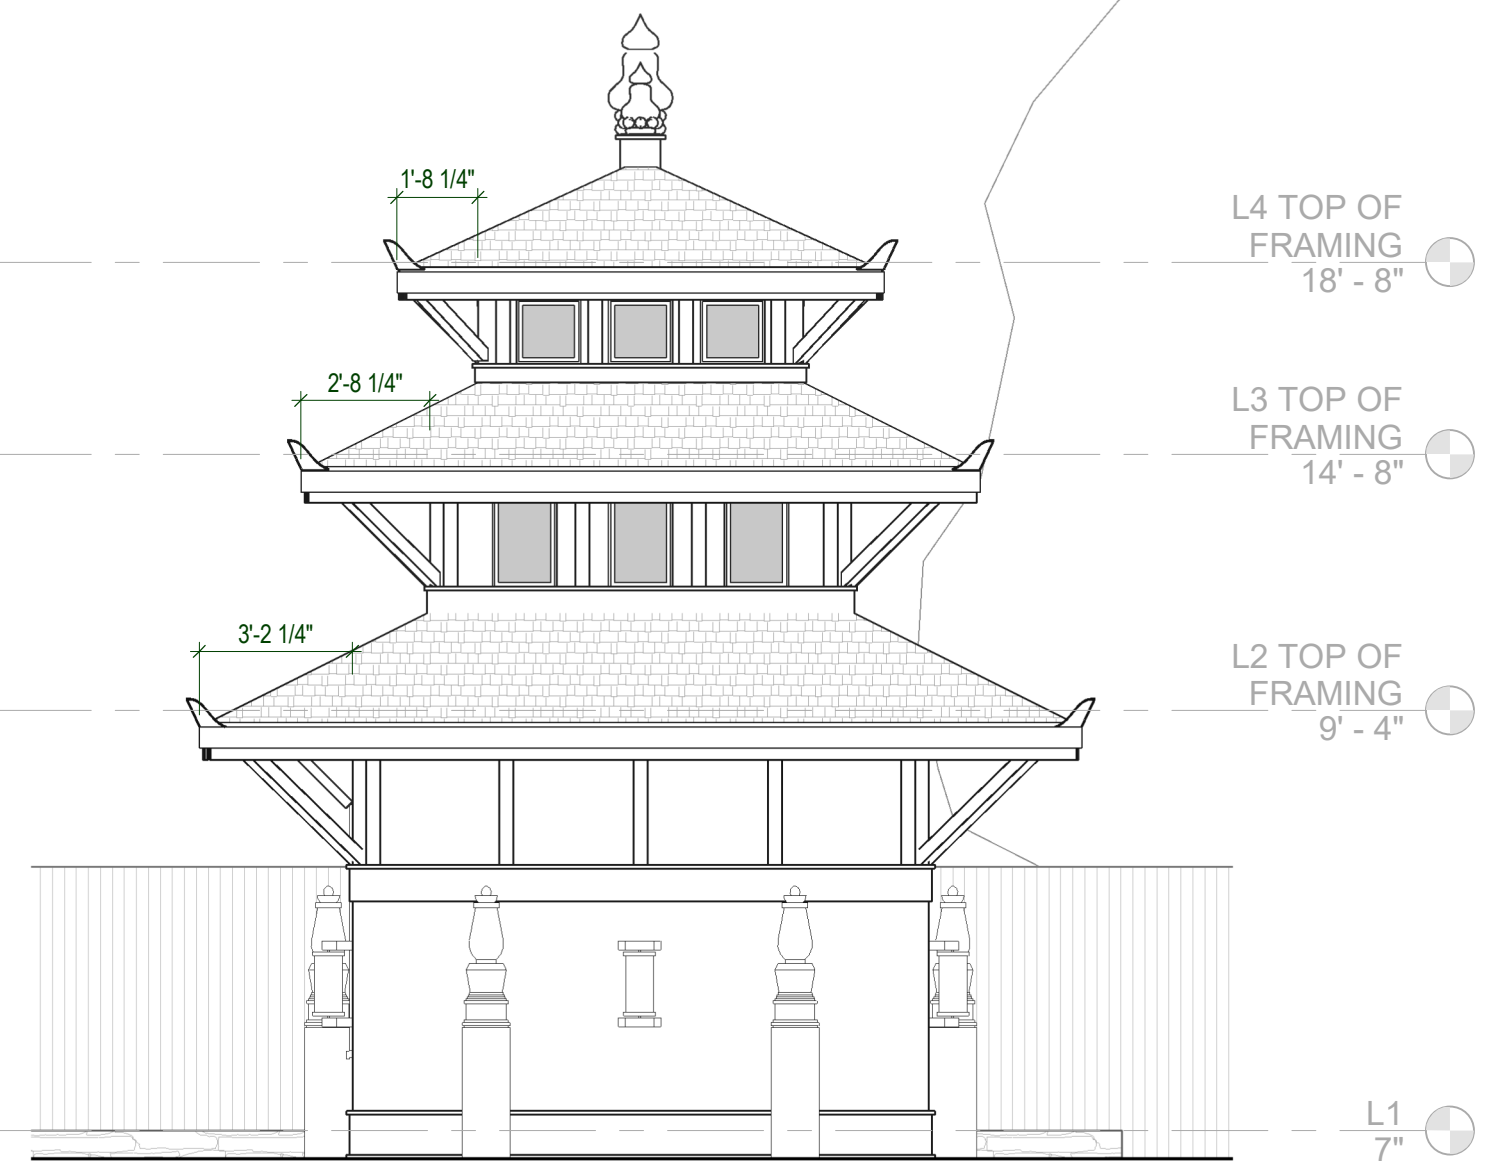

A4 PROPOSED WEST ELEVATION
1/4" = 1'-0"

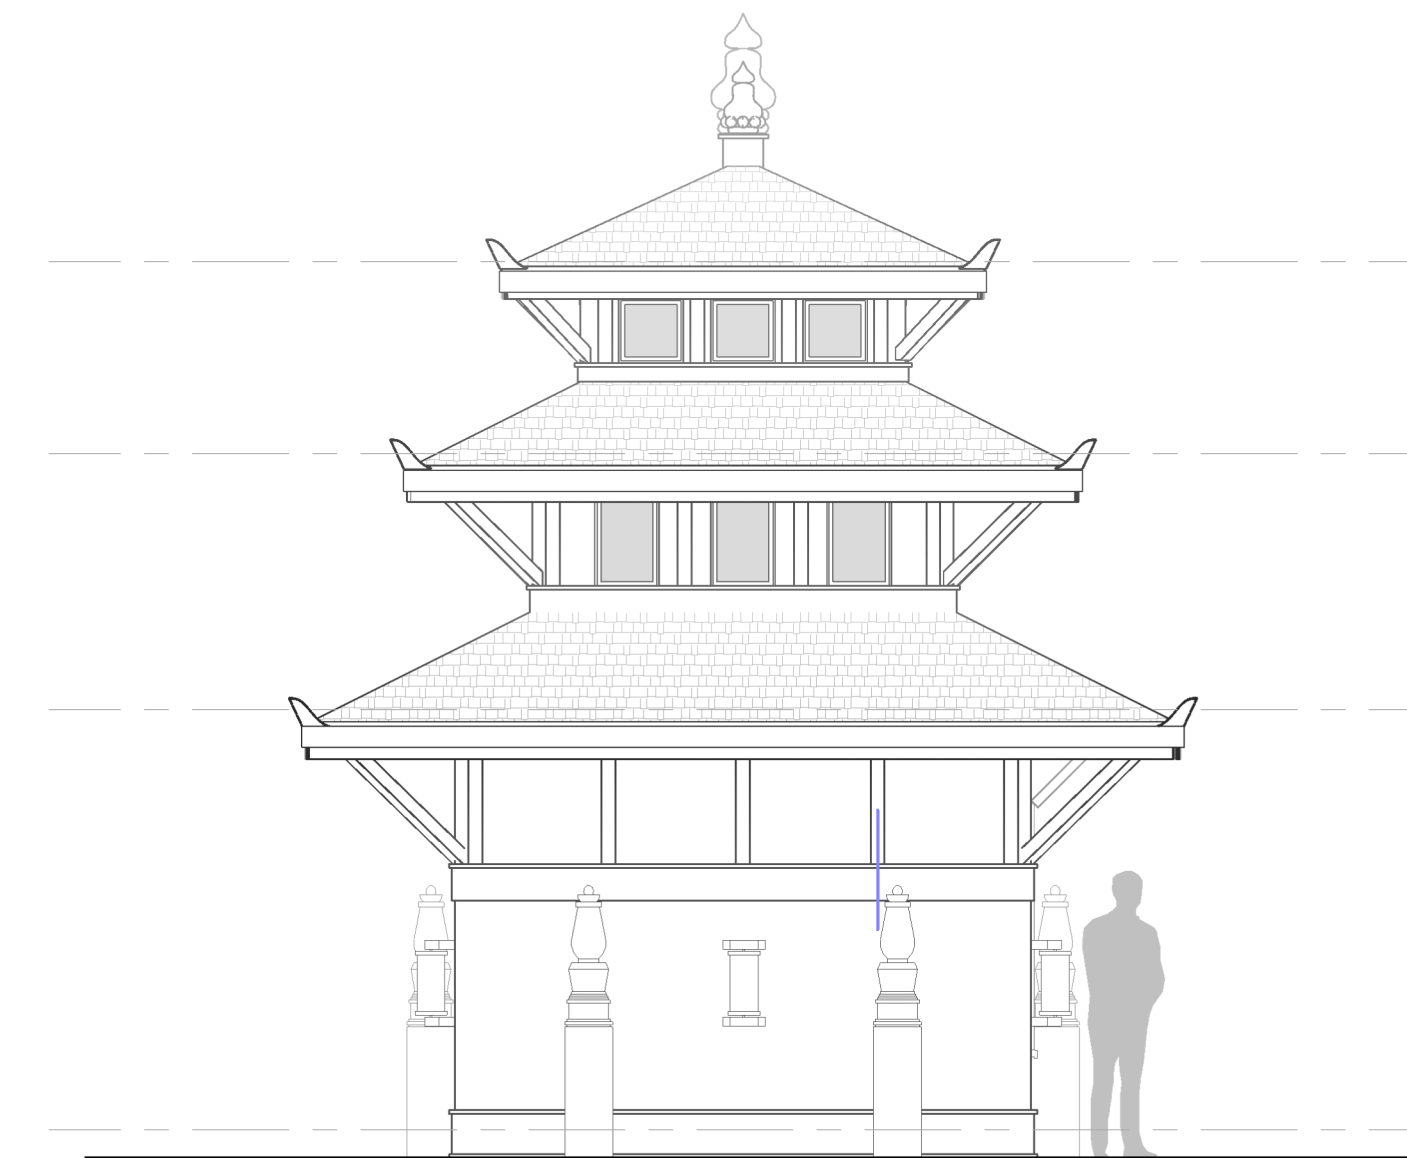

A2 PROPOSED NORTH ELEVATION
1/4" = 1'-0"

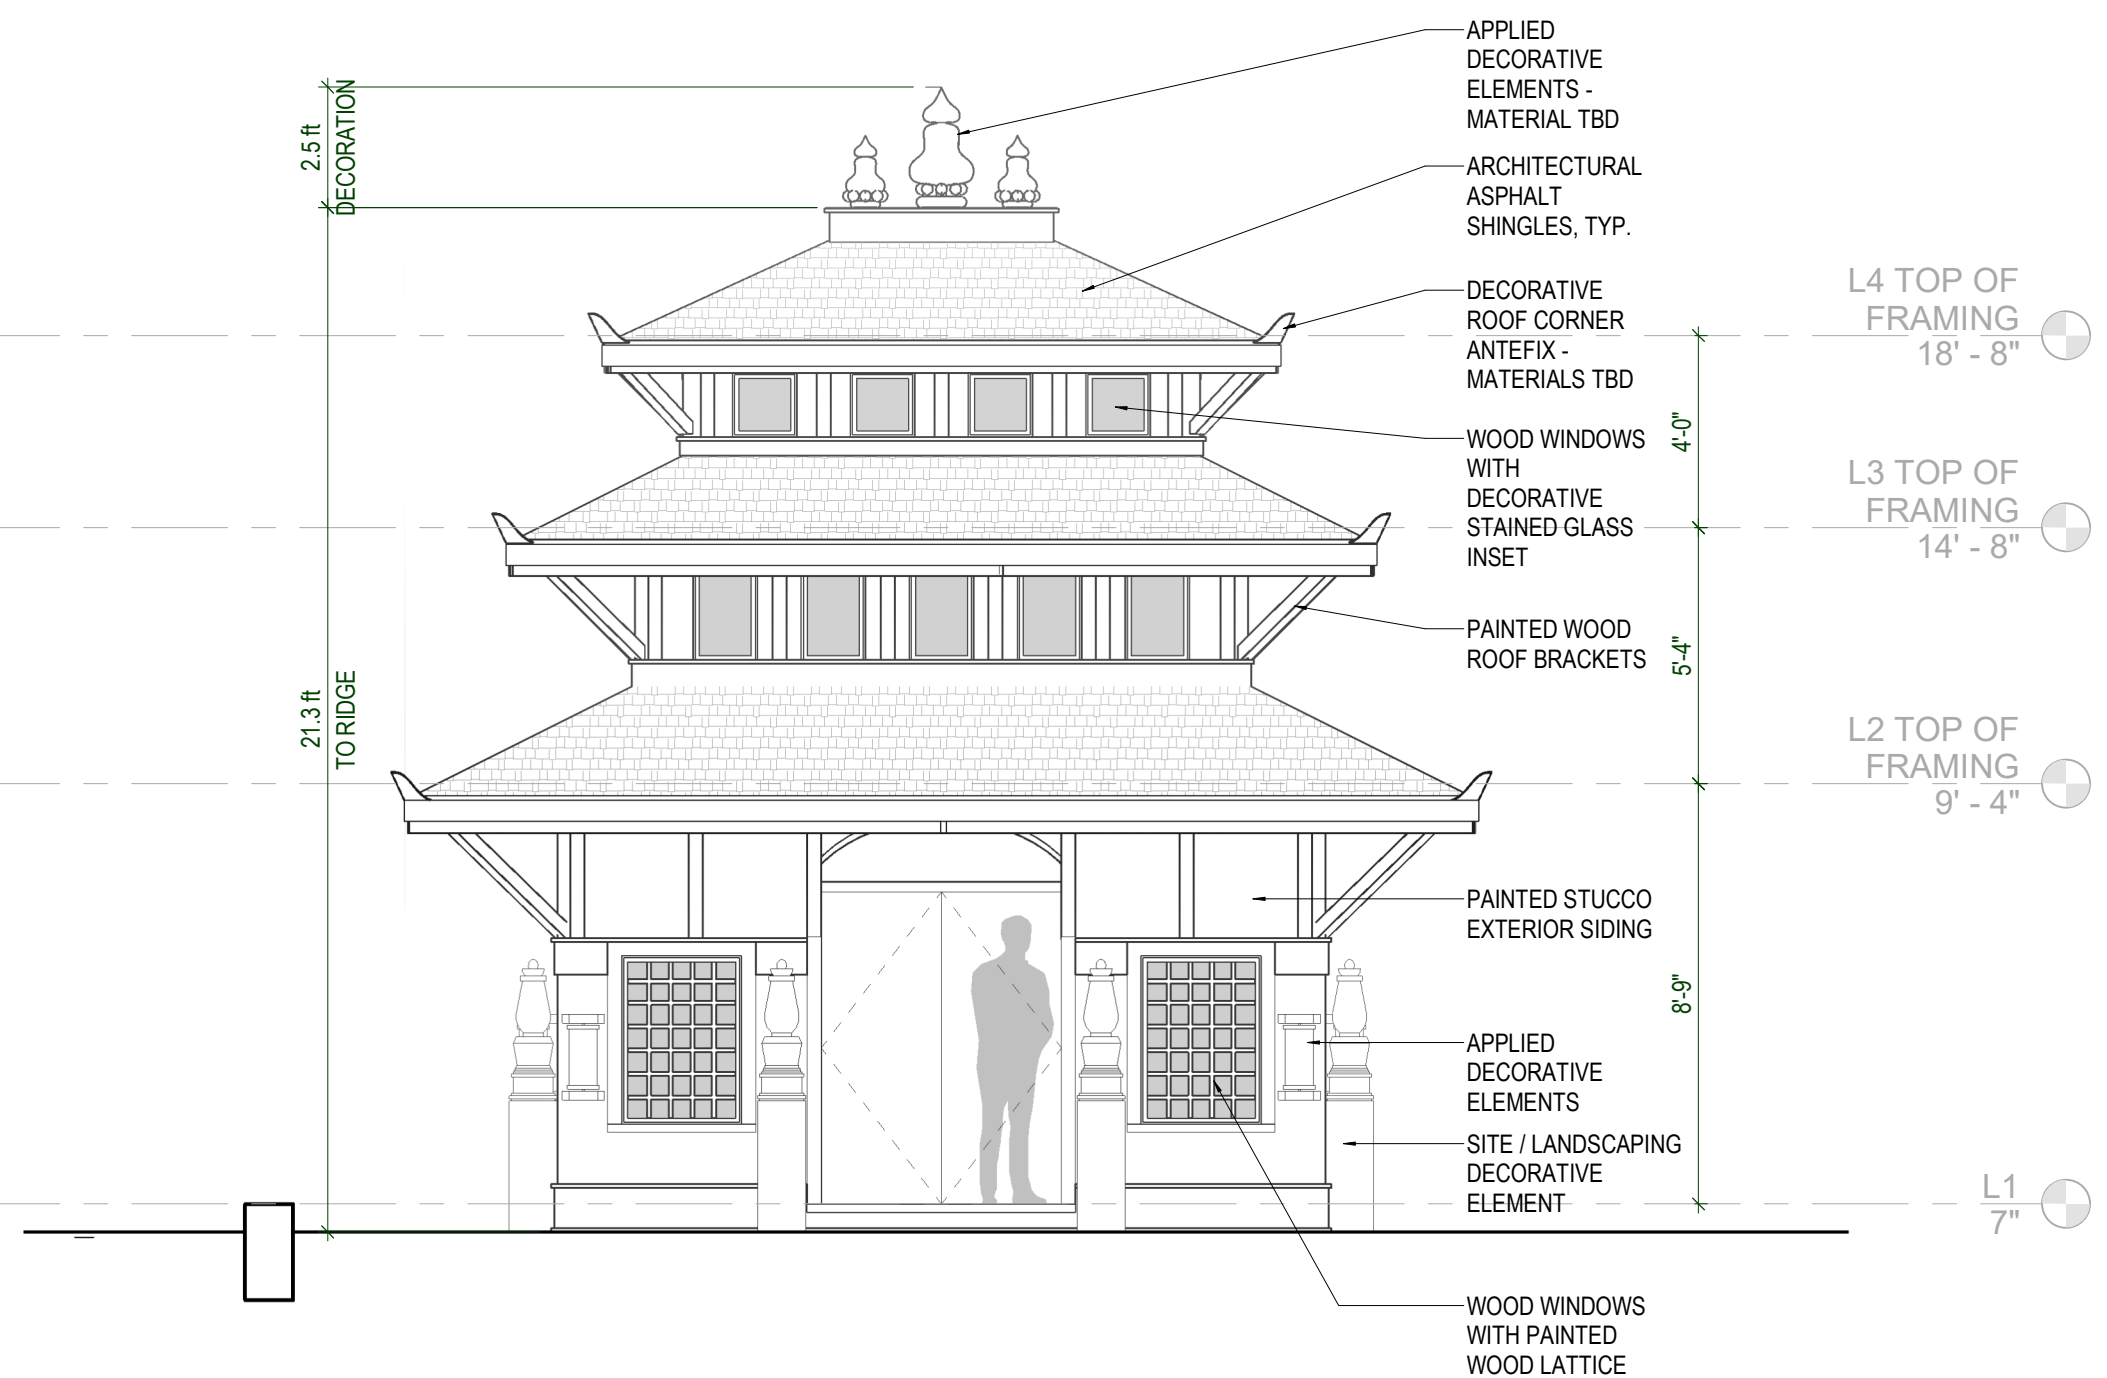

A1 PROPOSED SOUTH ELEVATION
1/4" = 1'-0"

BOND WORTHINGTON
ARCHITECT
110A INMAN ST
CAMBRIDGE MA 02139



NOT FOR CONSTRUCTION

Project
BUDDHA VARJA MUNDIR
116 BEDFORD ST
NEW BEDFORD MA

DRAWING ISSUE DATE 3-17-21
REVISIONS


Scale 1/4" = 1'-0"

**PROPOSED
EXTERIOR
ELEVATIONS**


A2




EXISTING STRUCTURE PHOTOS - WOOD FRAMED "TEA HOUSE" ON CONCRETE SLAB

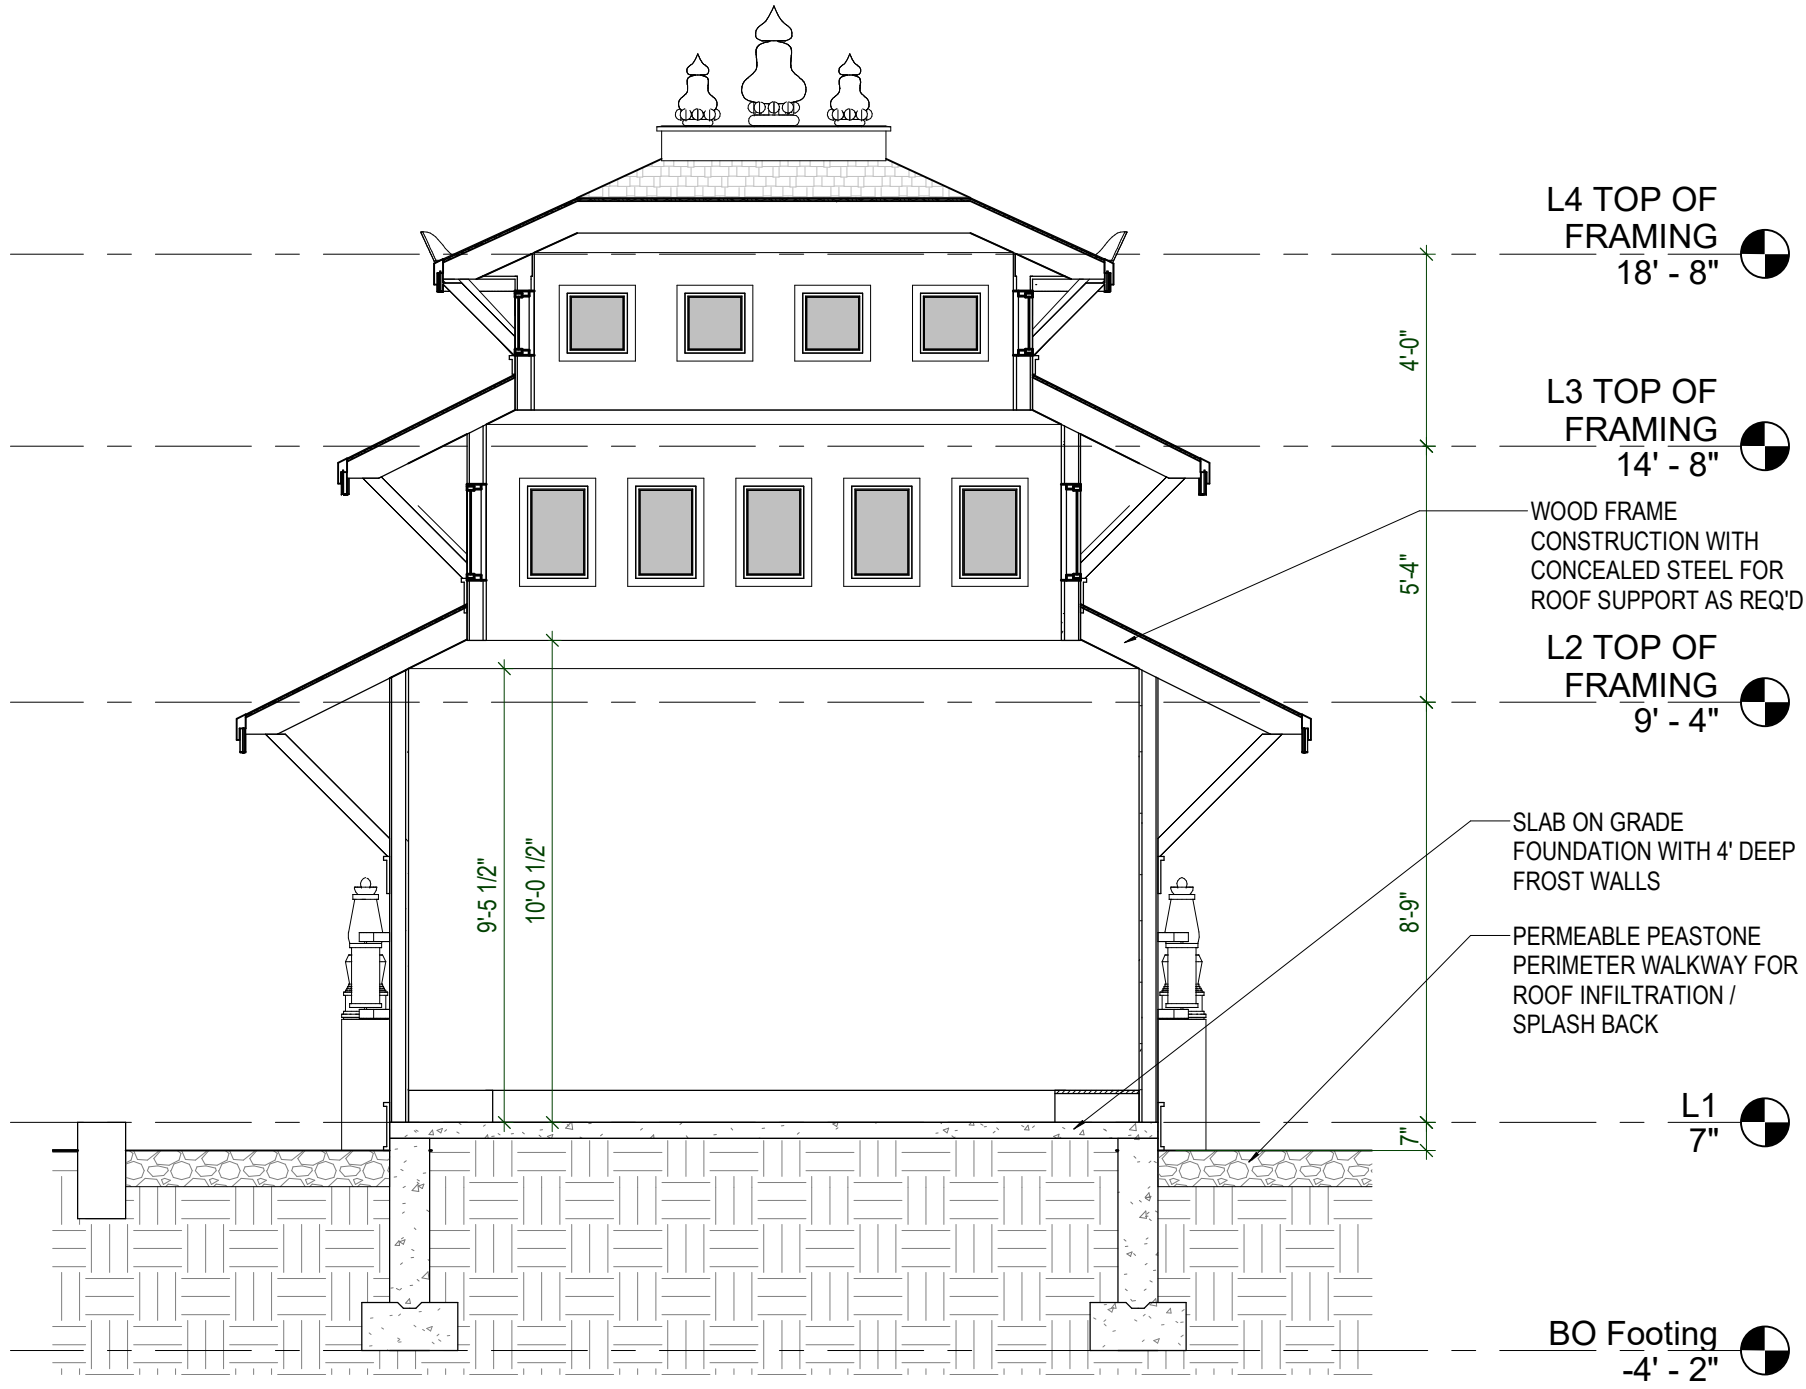

A3 SECTION
1/4" = 1'-0"

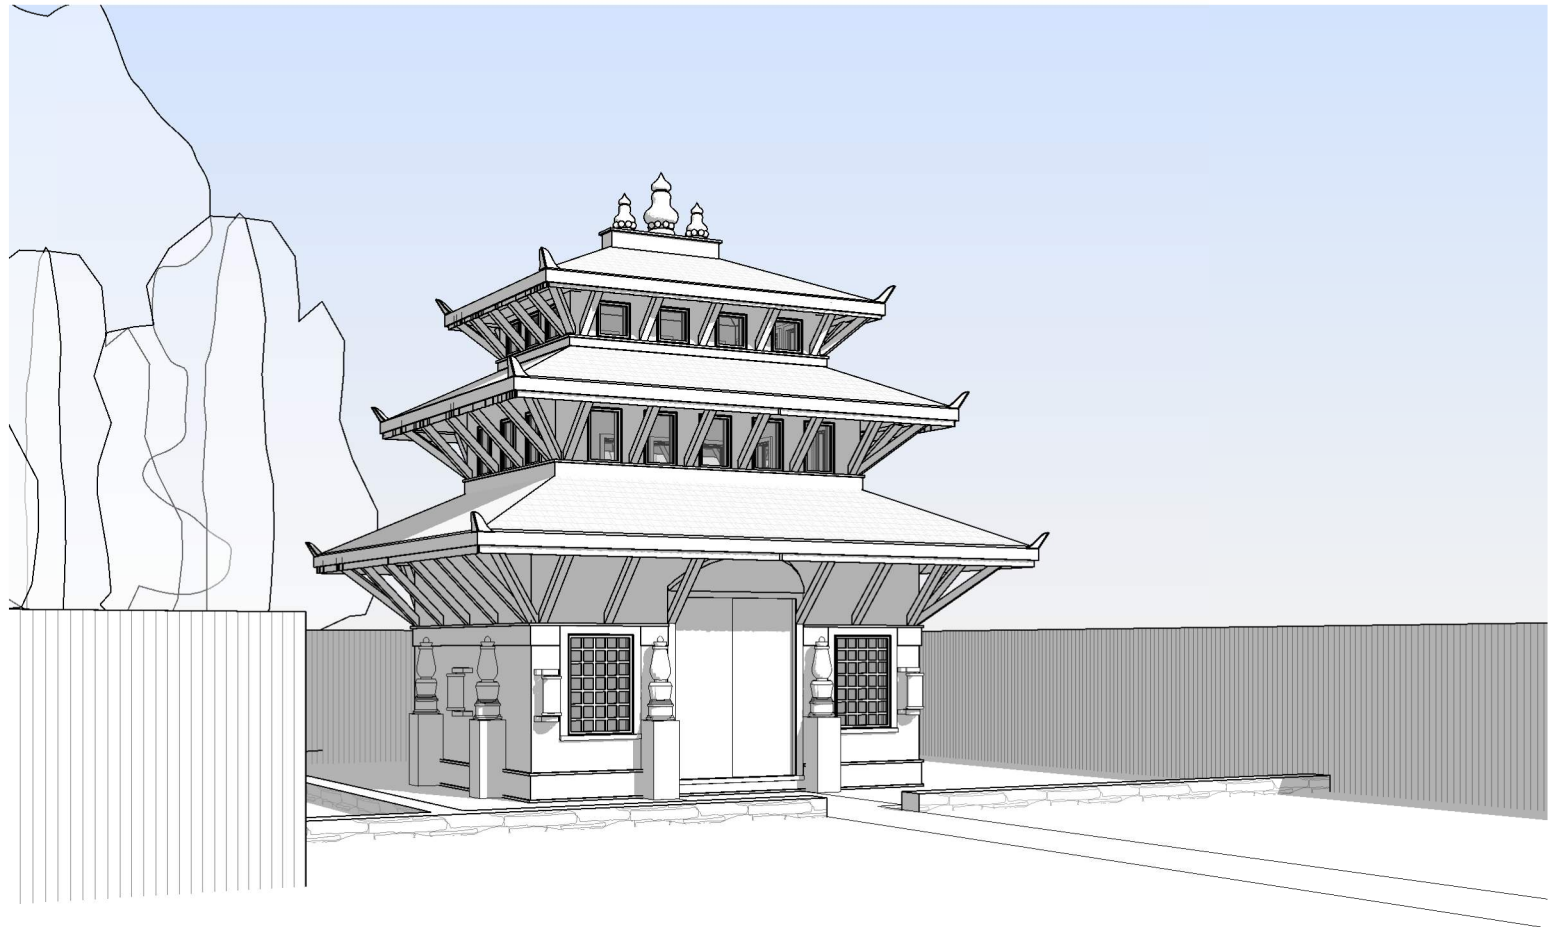


A2 PROPOSED 3D VIEW FROM POOL DECK

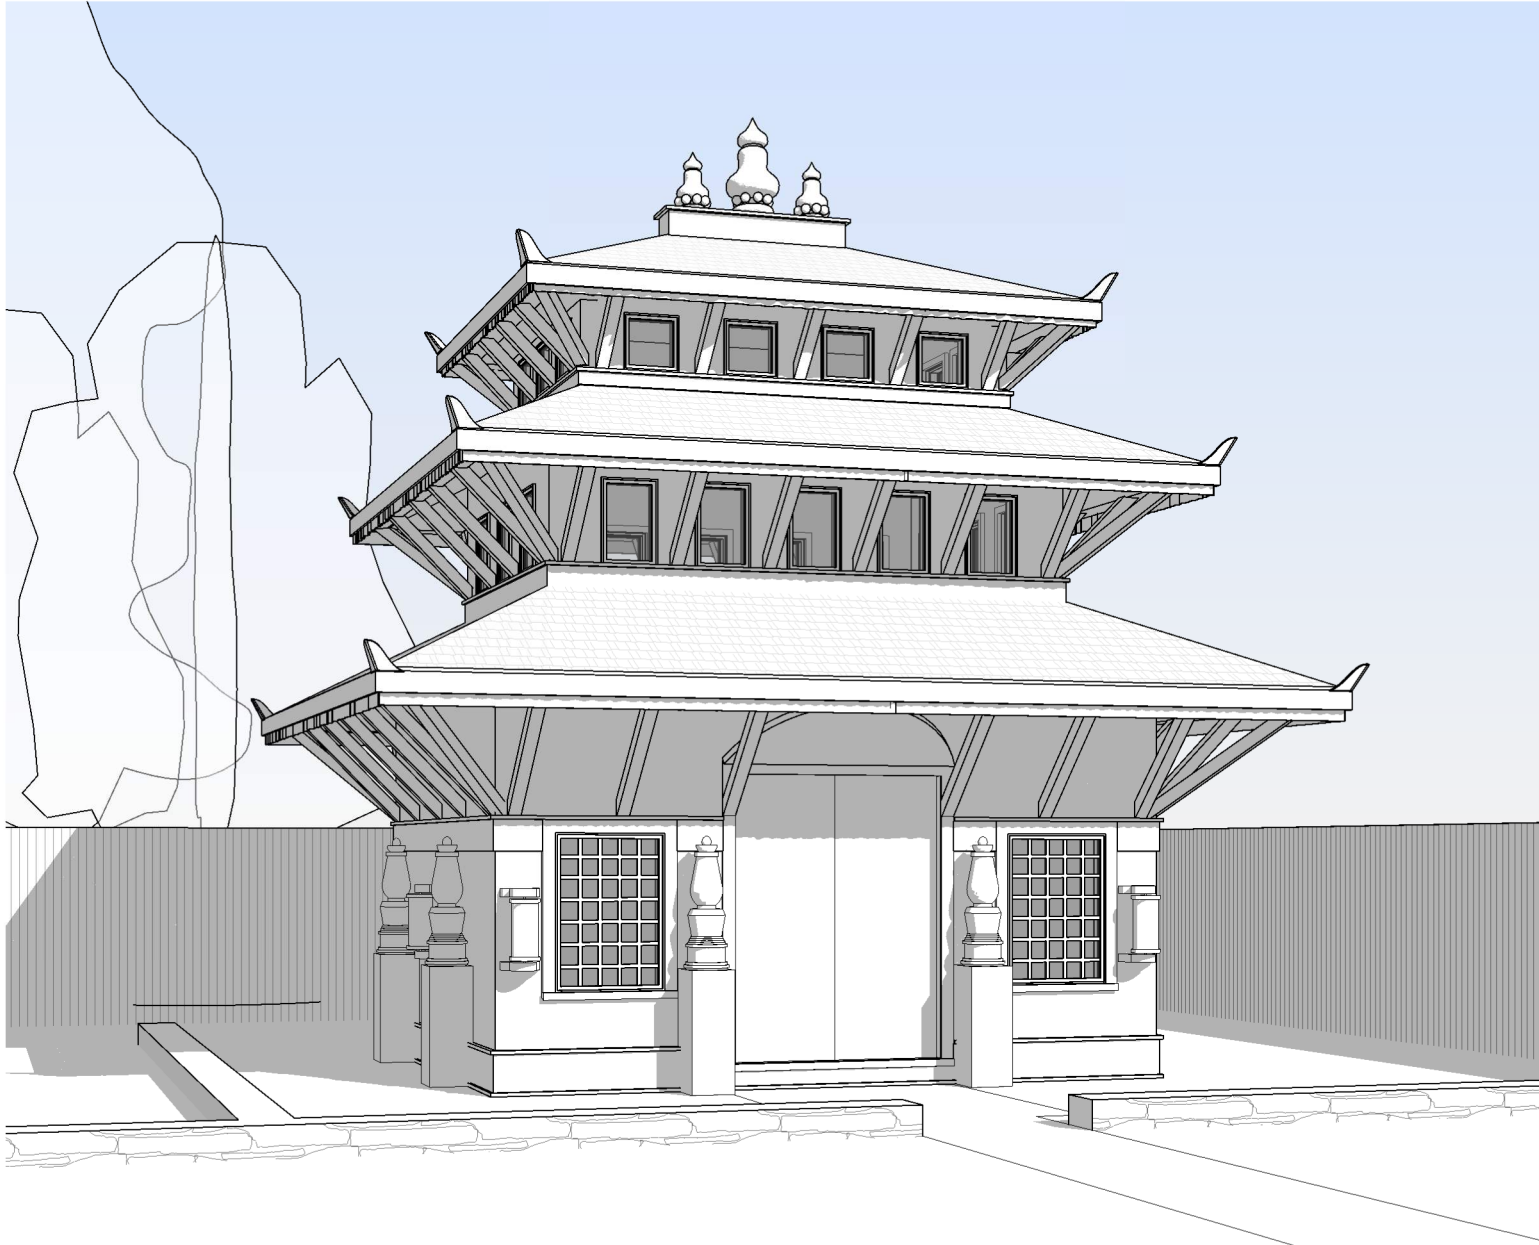

A1 PROPOSED 3D VIEW FROM NORTH WEST CORNER

BOND WORTHINGTON
ARCHITECT
110A INMAN ST
CAMBRIDGE MA 02139

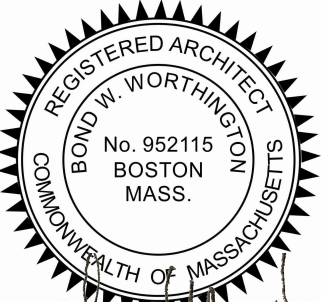

NOT FOR CONSTRUCTION

Project
BUDDHA VARJA MUNDIR
116 BEDFORD ST
NEW BEDFORD MA

DRAWING ISSUE DATE 3-17-21

REVISIONS

Scale 1/4" = 1'-0"

**PROPOSED
SECTION, 3D, &
EXIST. PHOTOS**