

KEY

- EXISTING TO REMAIN
- NEW CONSTRUCTION
- TO BE DEMOLISHED

NOTE: REFER TO LANDSCAPE PLAN FOR DUMPSTER LOCATION

Stack + Co.

Boston:
555 East 2nd Street, 02127
Providence:
460 Harris Ave. #104, 02909
T: 800.265.3884
www.stackac.com

M - NEW BEDFORD

366 HATHAWAY ROAD
NEW BEDFORD, MA

Client:

Beacon Compassion Inc. db/a/ HiFive
12 Post Office Square
6 Th Floor
Boston, MA 02109

Consultant:



SITE PLAN REVIEW

PROJECT NUMBER: 21019

ISSUE DATE: 08/06/21

SCALE: As indicated


REVISION:

DRAWING NAME:

FLOOR PLAN

DRAWING NUMBER:

A100

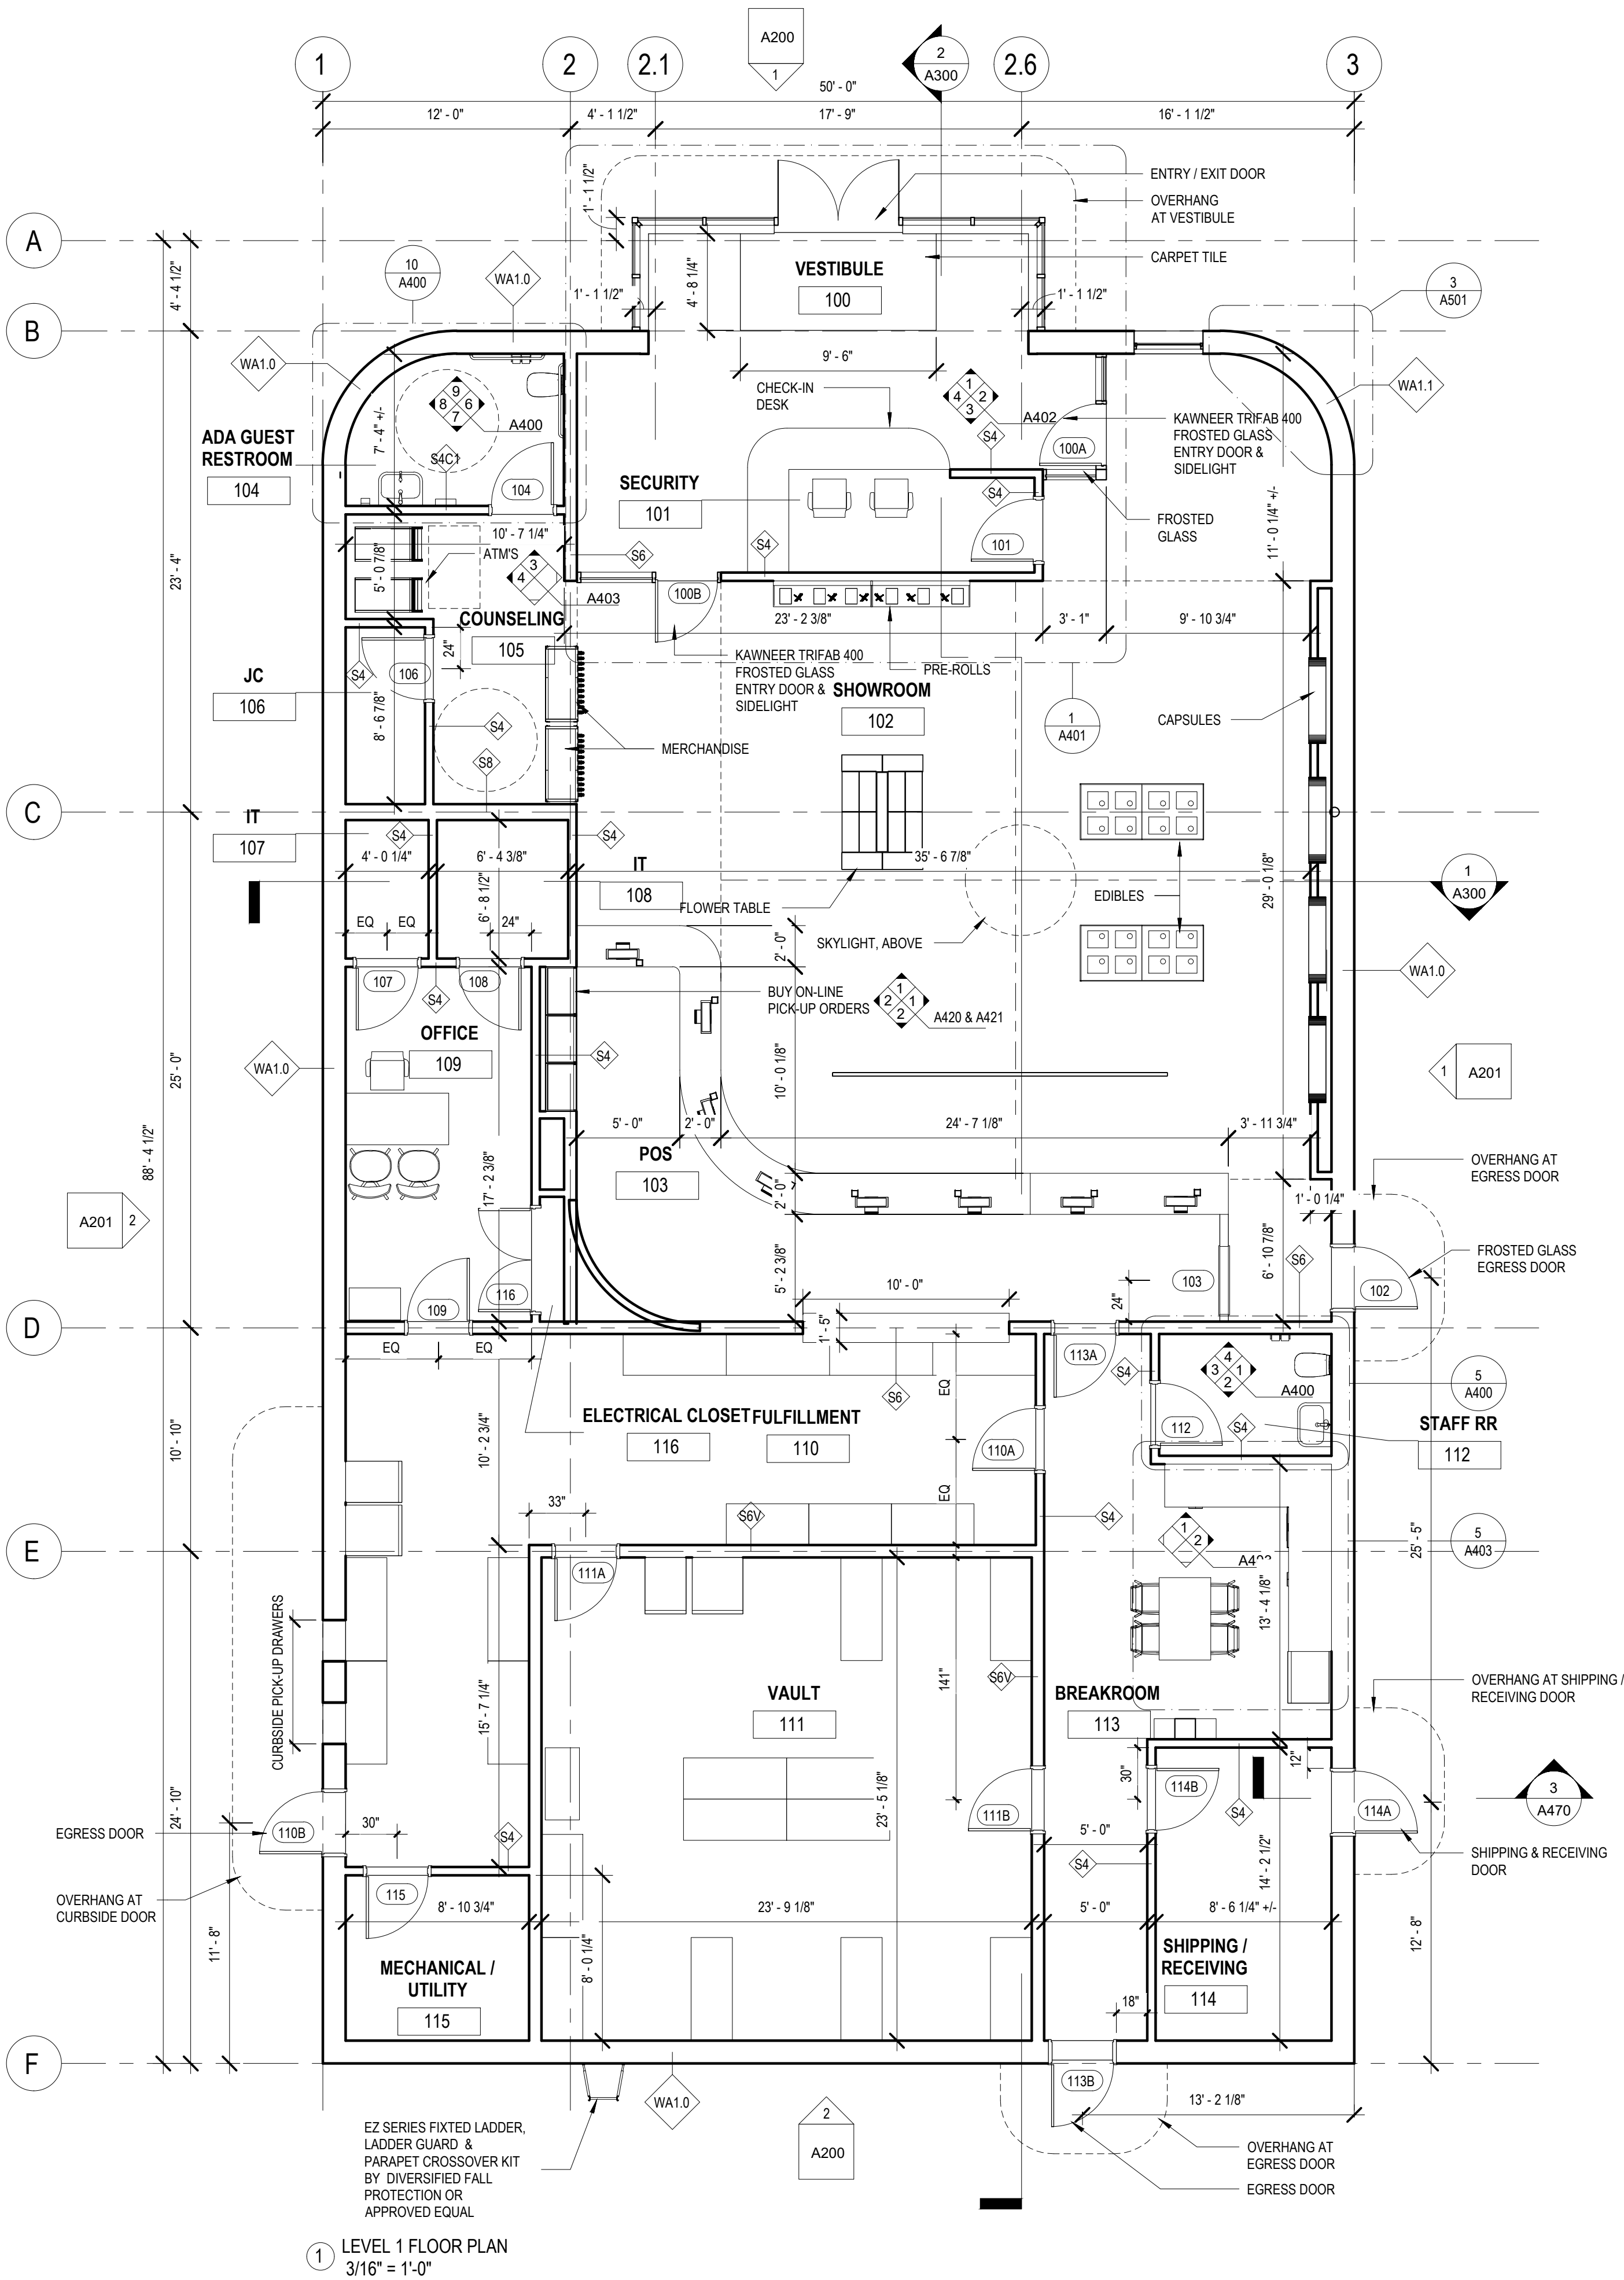

1 LEVEL 1 FLOOR PLAN
3/16" = 1'-0"

Stack +
Co.

Boston:
555 East 2nd Street, 02127
Providence:
460 Harris Ave. #104, 02909
T: 800.265.3884
www.stackac.com

M - NEW BEDFORD

366 HATHAWAY ROAD
NEW BEDFORD, MA

Client:
Beacon Compassion Inc. d/b/a/ HiFive
12 Post Office Square
6 Th Floor
Boston, MA 02109

Consultant:



SITE PLAN REVIEW

PROJECT NUMBER: 21019

ISSUE DATE: 08/06/21

SCALE: 3/16" = 1'-0"


REVISION:

DRAWING NAME:


ROOF PLAN

DRAWING NUMBER:


A101

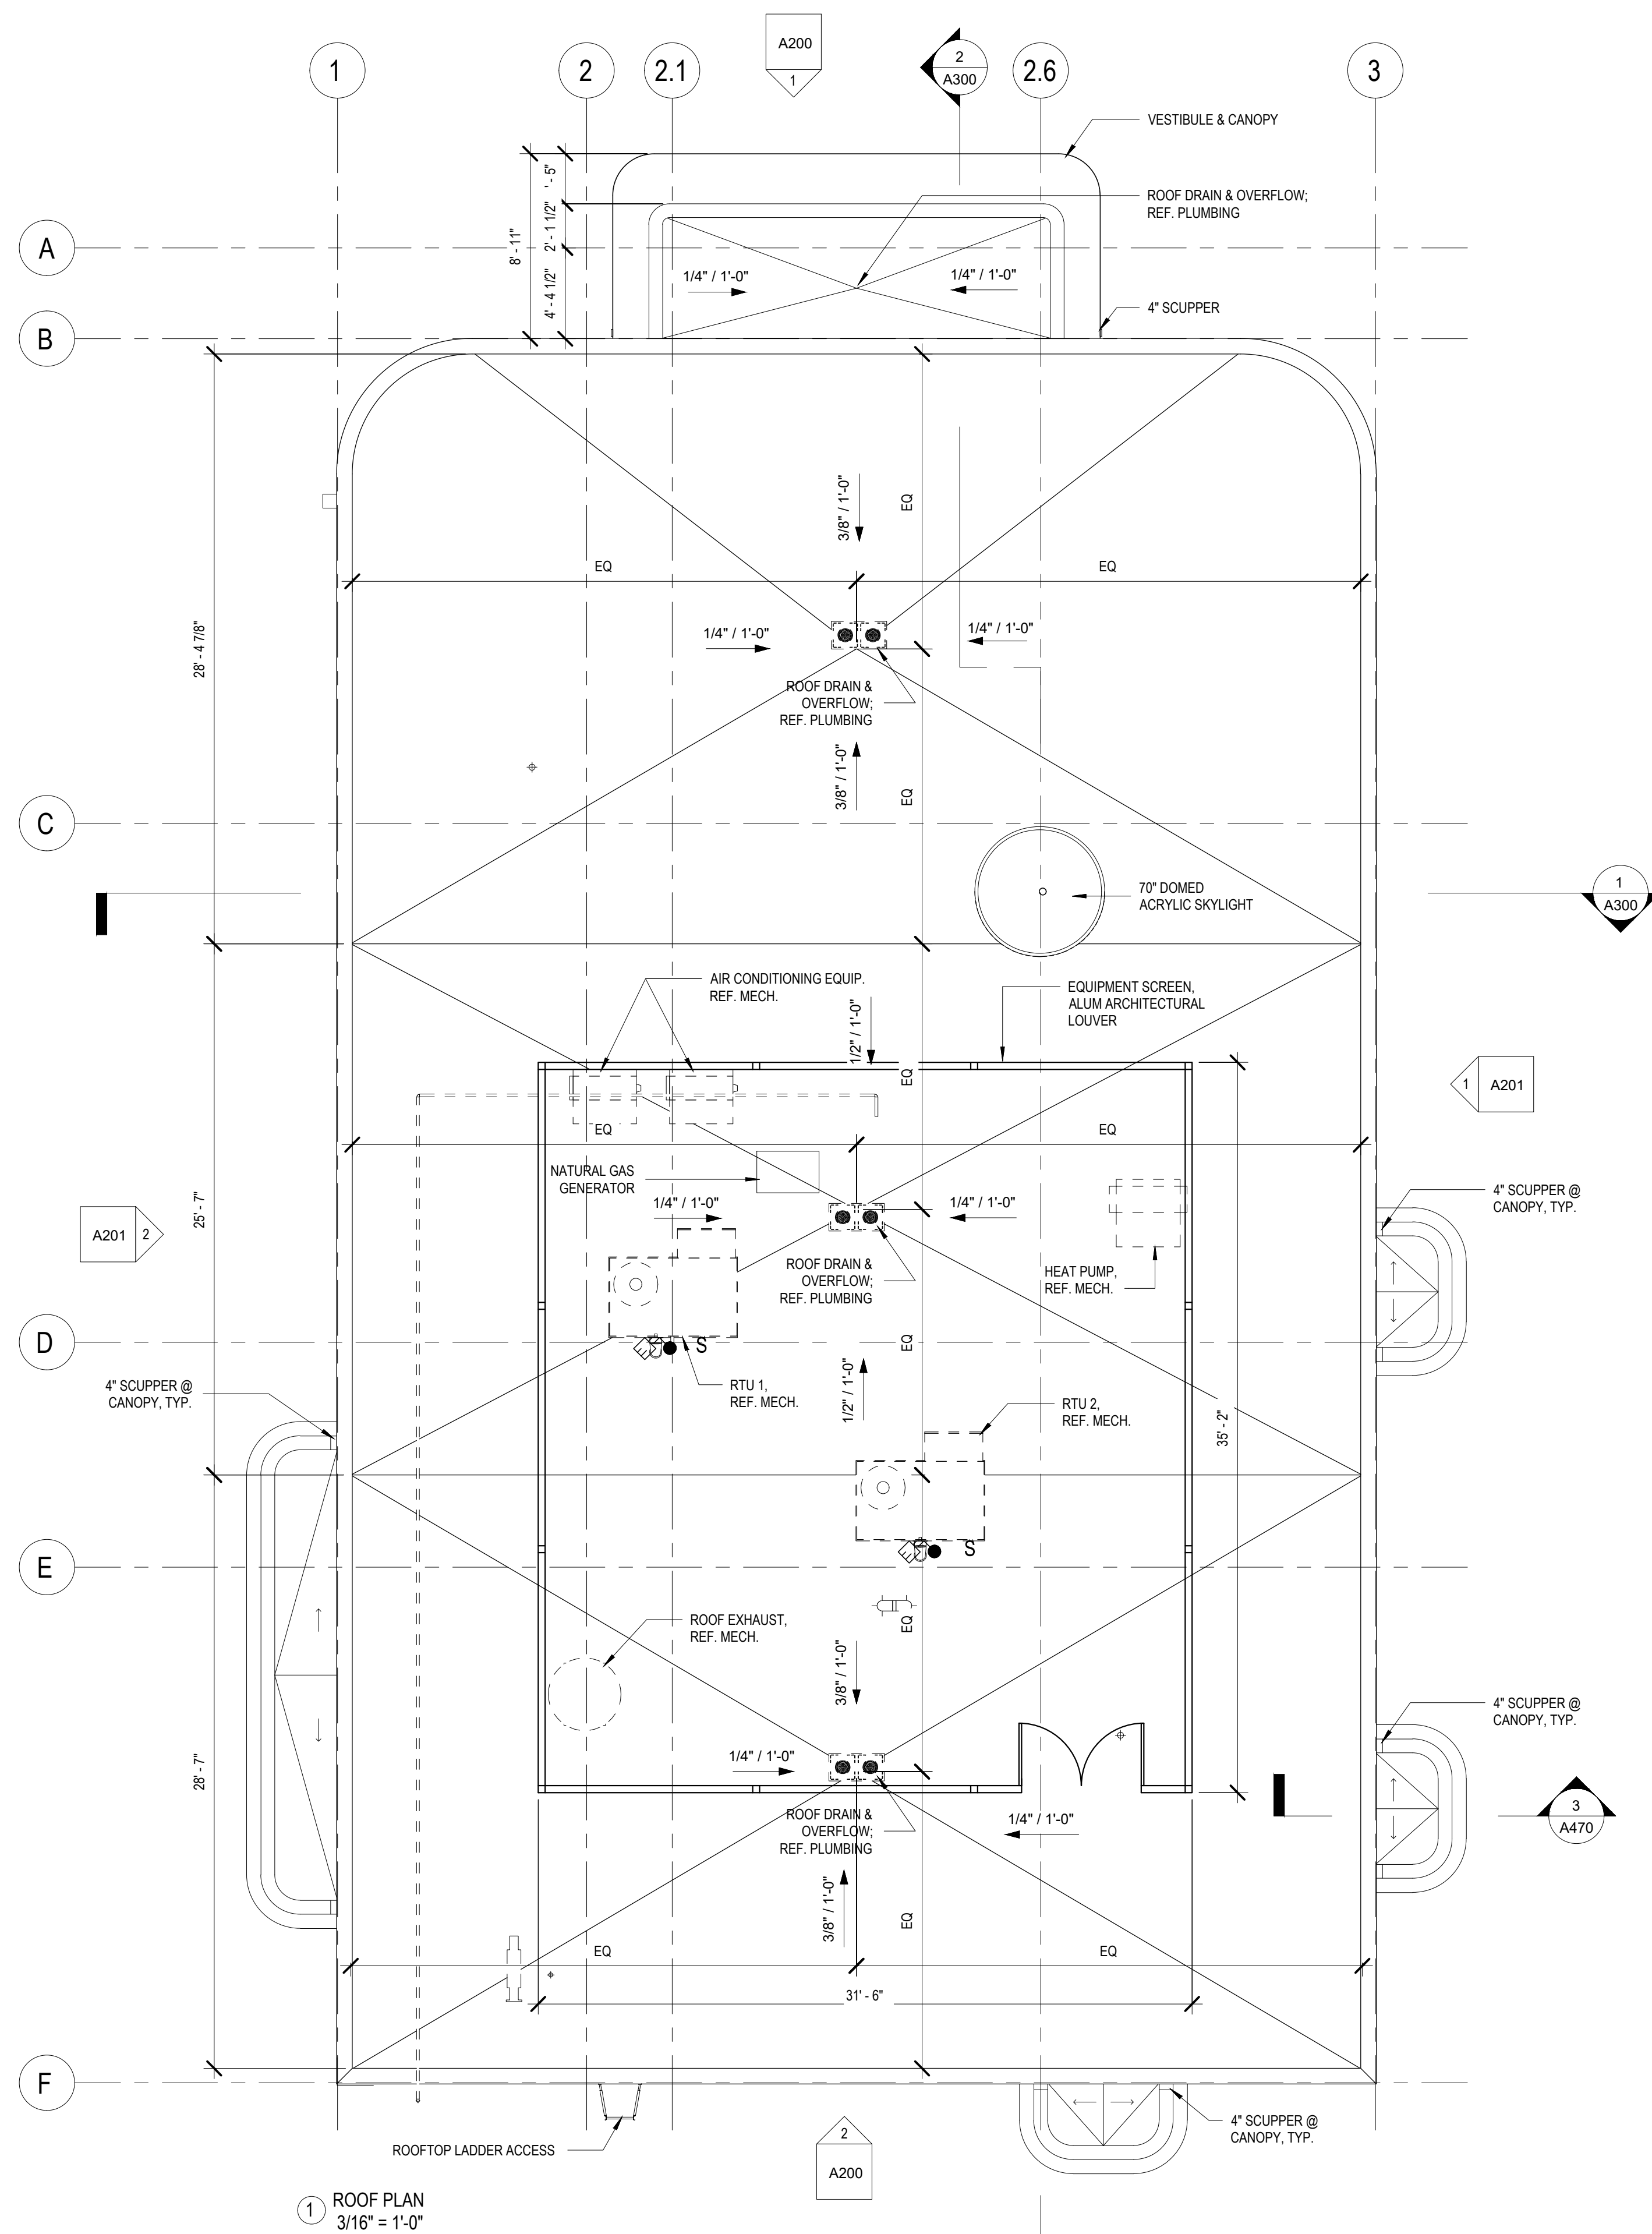

1 ROOF PLAN
3/16" = 1'-0"

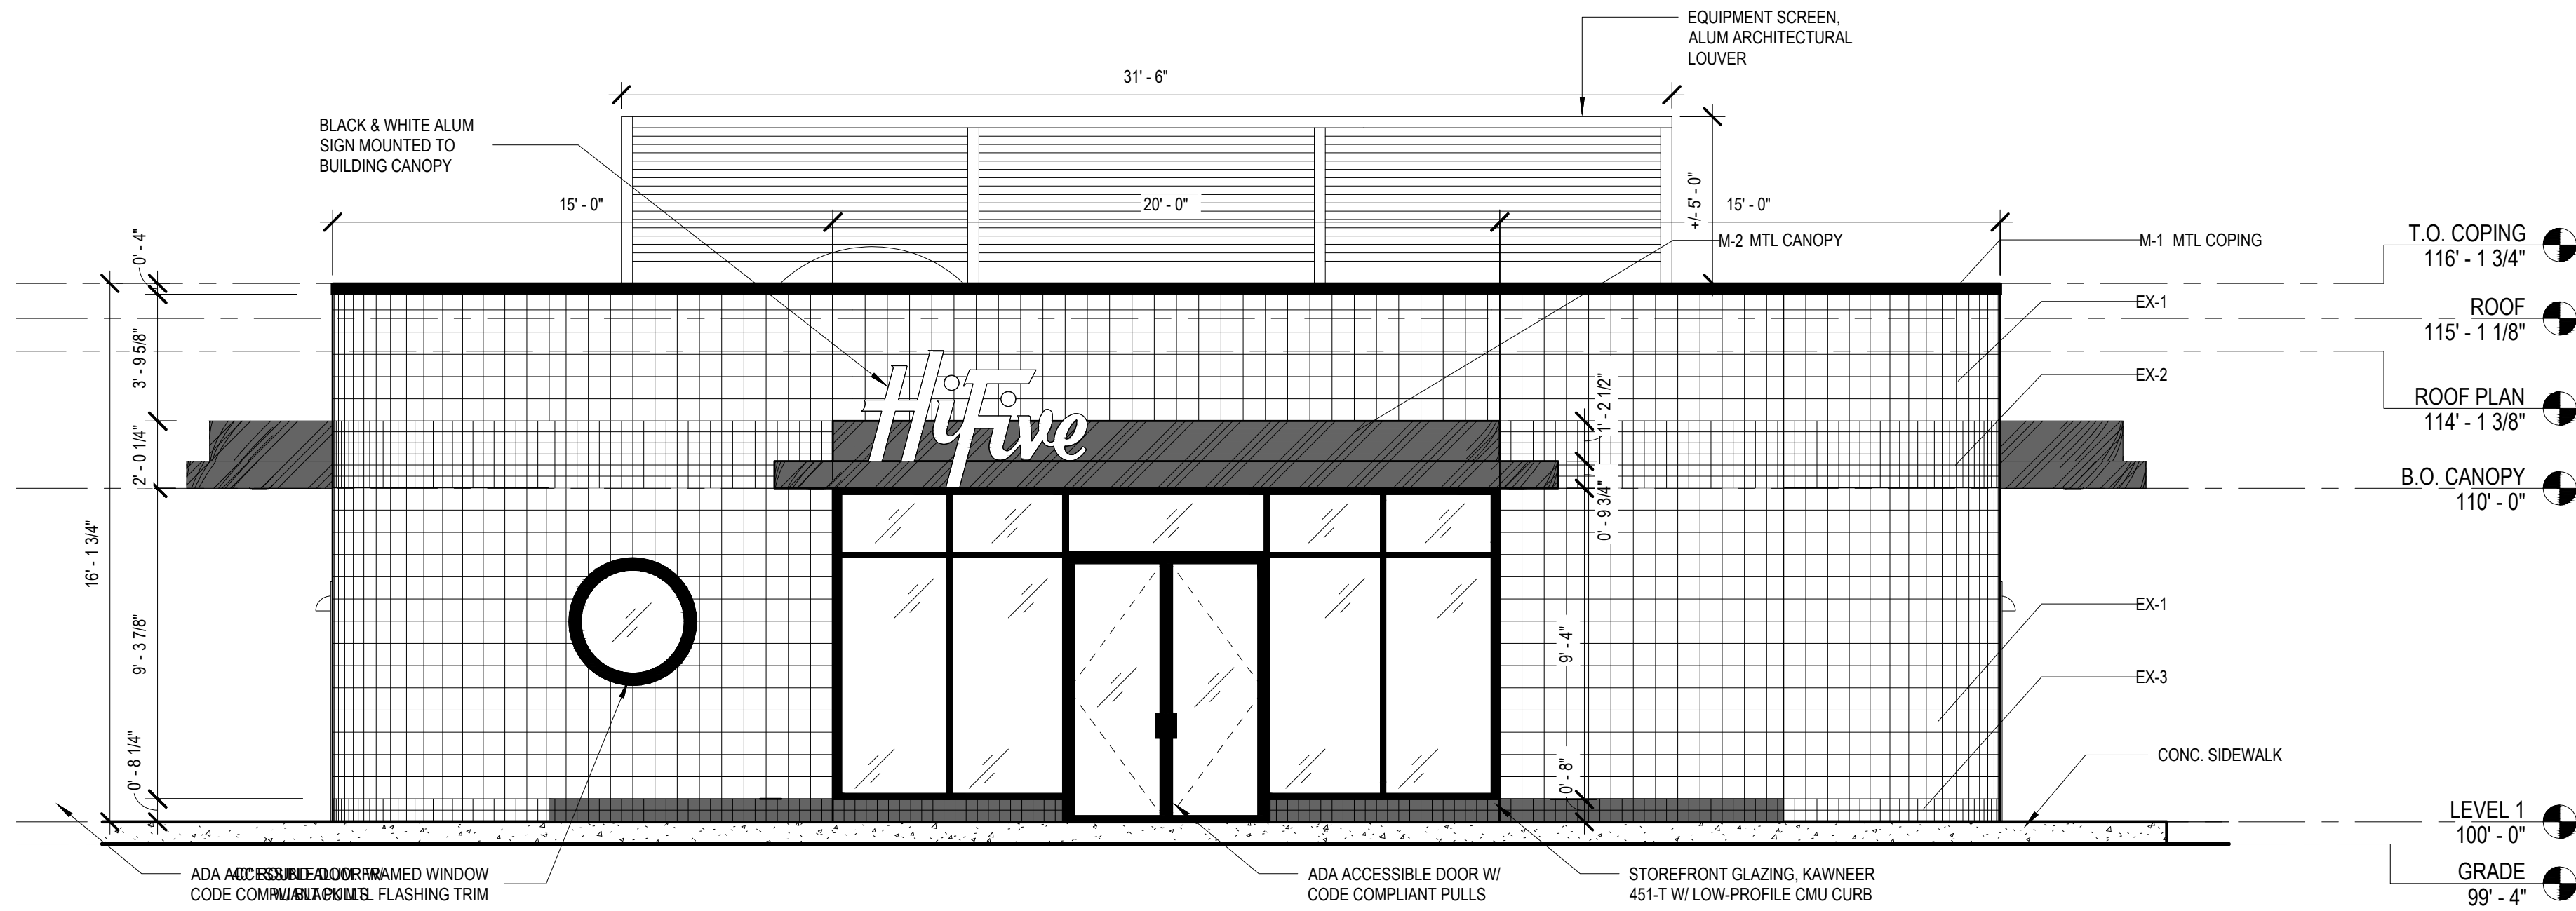

① OVERALL NORTH ELEVATION
1/4" = 1'-0"

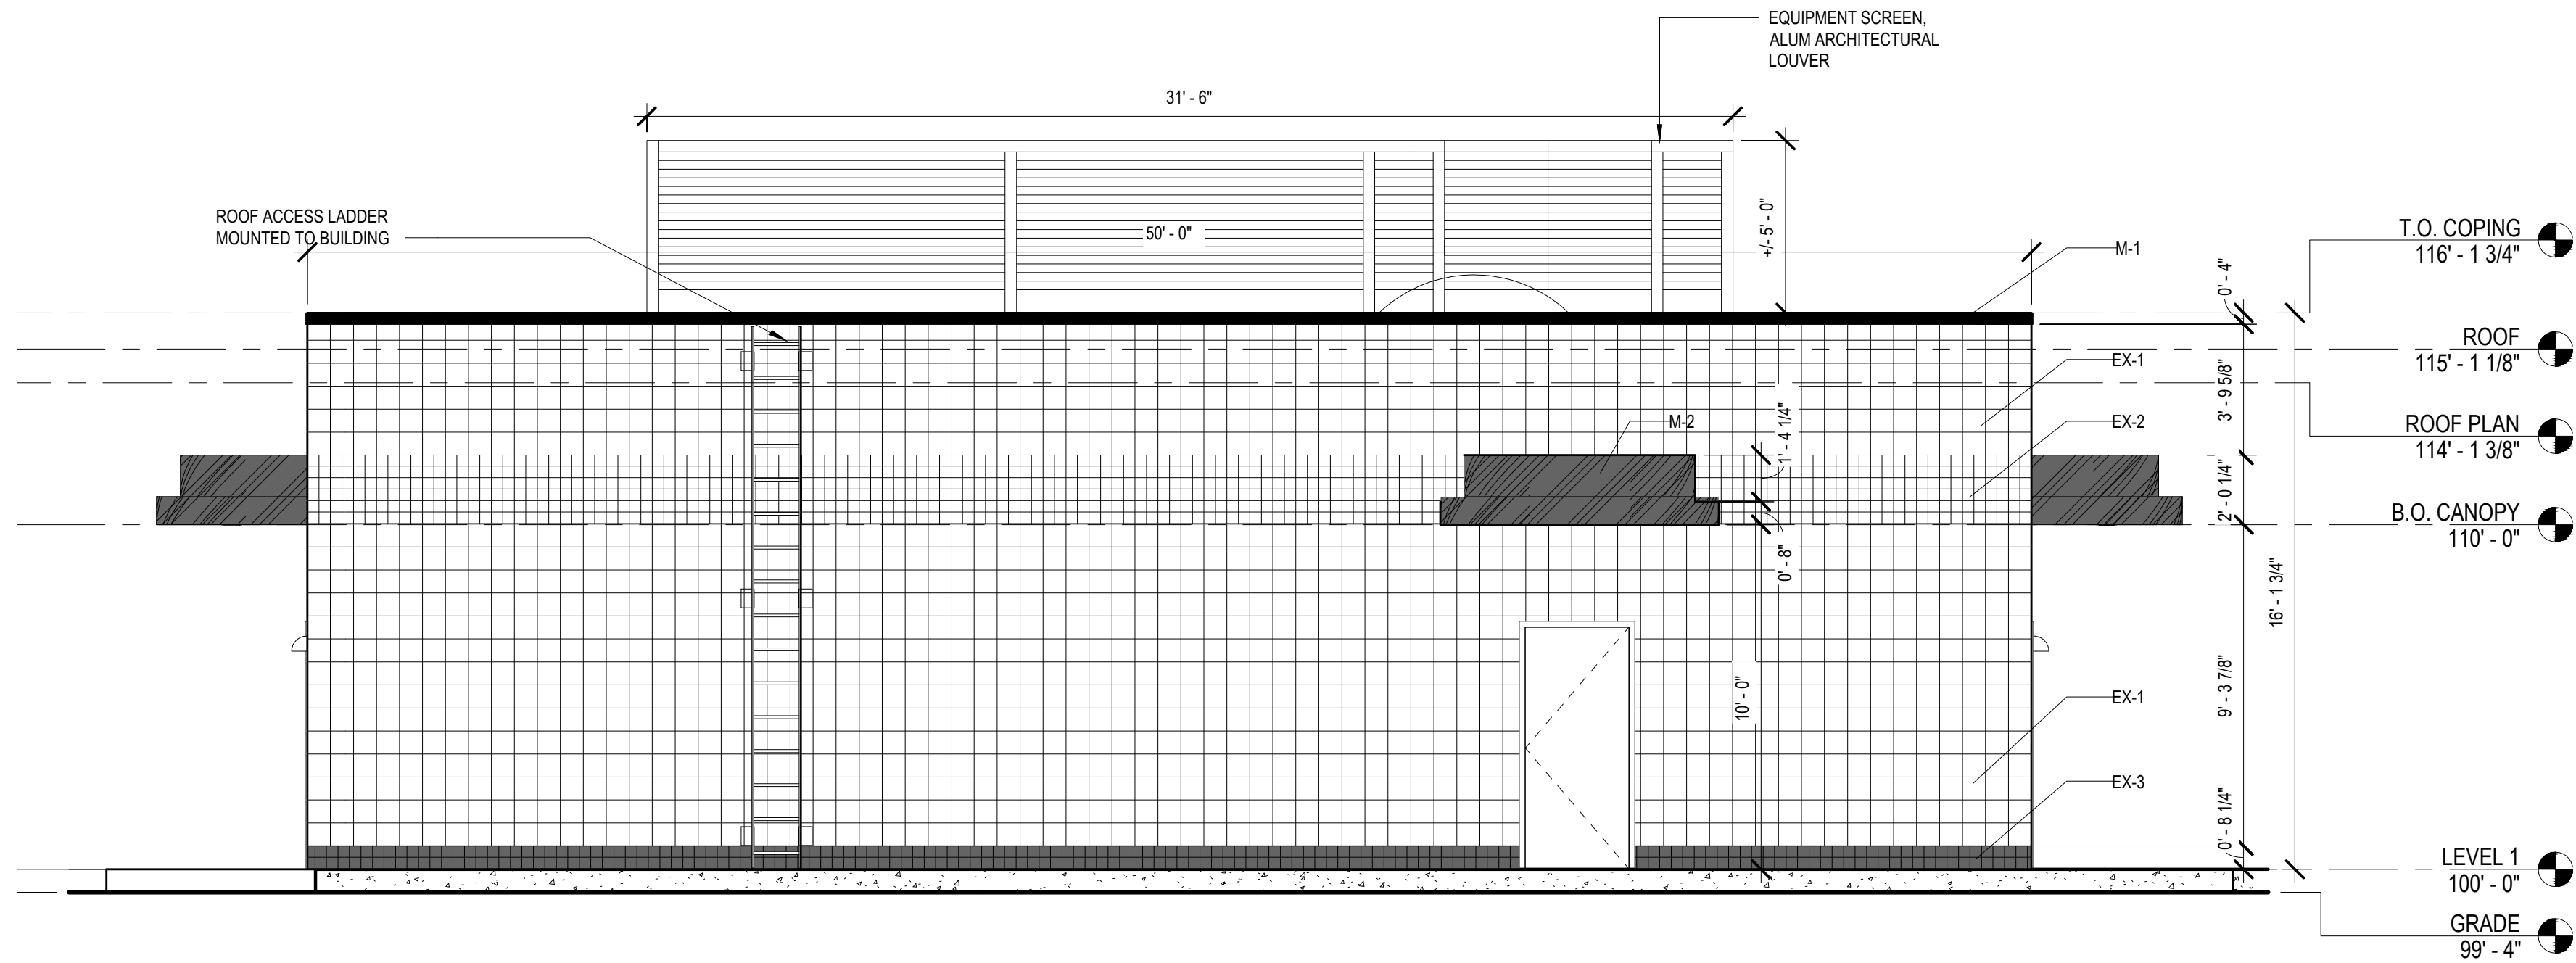

② OVERALL SOUTH ELEVATION
1/4" = 1'-0"

EXTERIOR MATERIAL LEGEND

EX-1	WHITE CMU BLOCK W/ 8x8 SCORE PATTERN; TRENWYTH TRENDSSTONE PLUS, MW WHITE
EX-2	GLAZED WHITE CMU BLOCK W/ 4x4 SCORE PATTERN; TRENWYTH ASTRA-GLRAZE-SW+, SNOW WHITE
EX-3	GLAZED BLACK CMU BLOCK W/ 4x4 SCORE PATTERN; TRENWYTH ASTRA-GLRAZE-SW+, EBONY
M-1	BLACK SHEET METAL, COPING & TRIM
M-2	BLACK ACM, CANOPY PARAPET & FASCIA

Stack + Co.

Boston:
555 East 2nd Street, 02127

Providence:
480 Harris Ave. #104, 02909

T: 800.265.3884
www.stackac.com

M - NEW BEDFORD

366 HATHAWAY ROAD
NEW BEDFORD, MA

Client:

Beacon Compassion Inc. db/a/ HiFive
12 Post Office Square
6 Th Floor
Boston, MA 02109

Consultant:



SITE PLAN REVIEW

PROJECT NUMBER: 21019

ISSUE DATE: 08/06/21

SCALE: 1/4" = 1'-0"

REVISION:

DRAWING NAME:

**EXTERIOR
ELEVATIONS**

DRAWING NUMBER:

A200

Stack +
Co.

Boston:
555 East 2nd Street, 02127
Providence:
480 Harris Ave. #104, 02909
T: 800.265.3884
www.stackac.com

M - NEW BEDFORD

366 HATHAWAY ROAD
NEW BEDFORD, MA

Client:
Beacon Compassion Inc. db/a/ HiFive
12 Post Office Square
6 Th Floor
Boston, MA 02109

Consultant:



SITE PLAN REVIEW

PROJECT NUMBER: 21019

ISSUE DATE: 08/04/21

SCALE: 1/4" = 1'-0"

REVISION:

DRAWING NAME:


EXTERIOR
ELEVATIONS

DRAWING NUMBER:


A201

EXTERIOR MATERIAL LEGEND

EX-1	WHITE CMU BLOCK W/ 8x8 SCORE PATTERN; TRENWYTH TRENDSTONE PLUS, MW WHITE
EX-2	GLAZED WHITE CMU BLOCK W/ 4x4 SCORE PATTERN; TRENWYTH ASTRA-GLRAZE-SW+, SNOW WHITE
EX-3	GLAZED BLACK CMU BLOCK W/ 4x4 SCORE PATTERN; TRENWYTH ASTRA-GLRAZE-SW+, EBONY
M-1	BLACK SHEET METAL, COPING & TRIM
M-2	BLACK ACM, CANOPY PARAPET & FASCIA

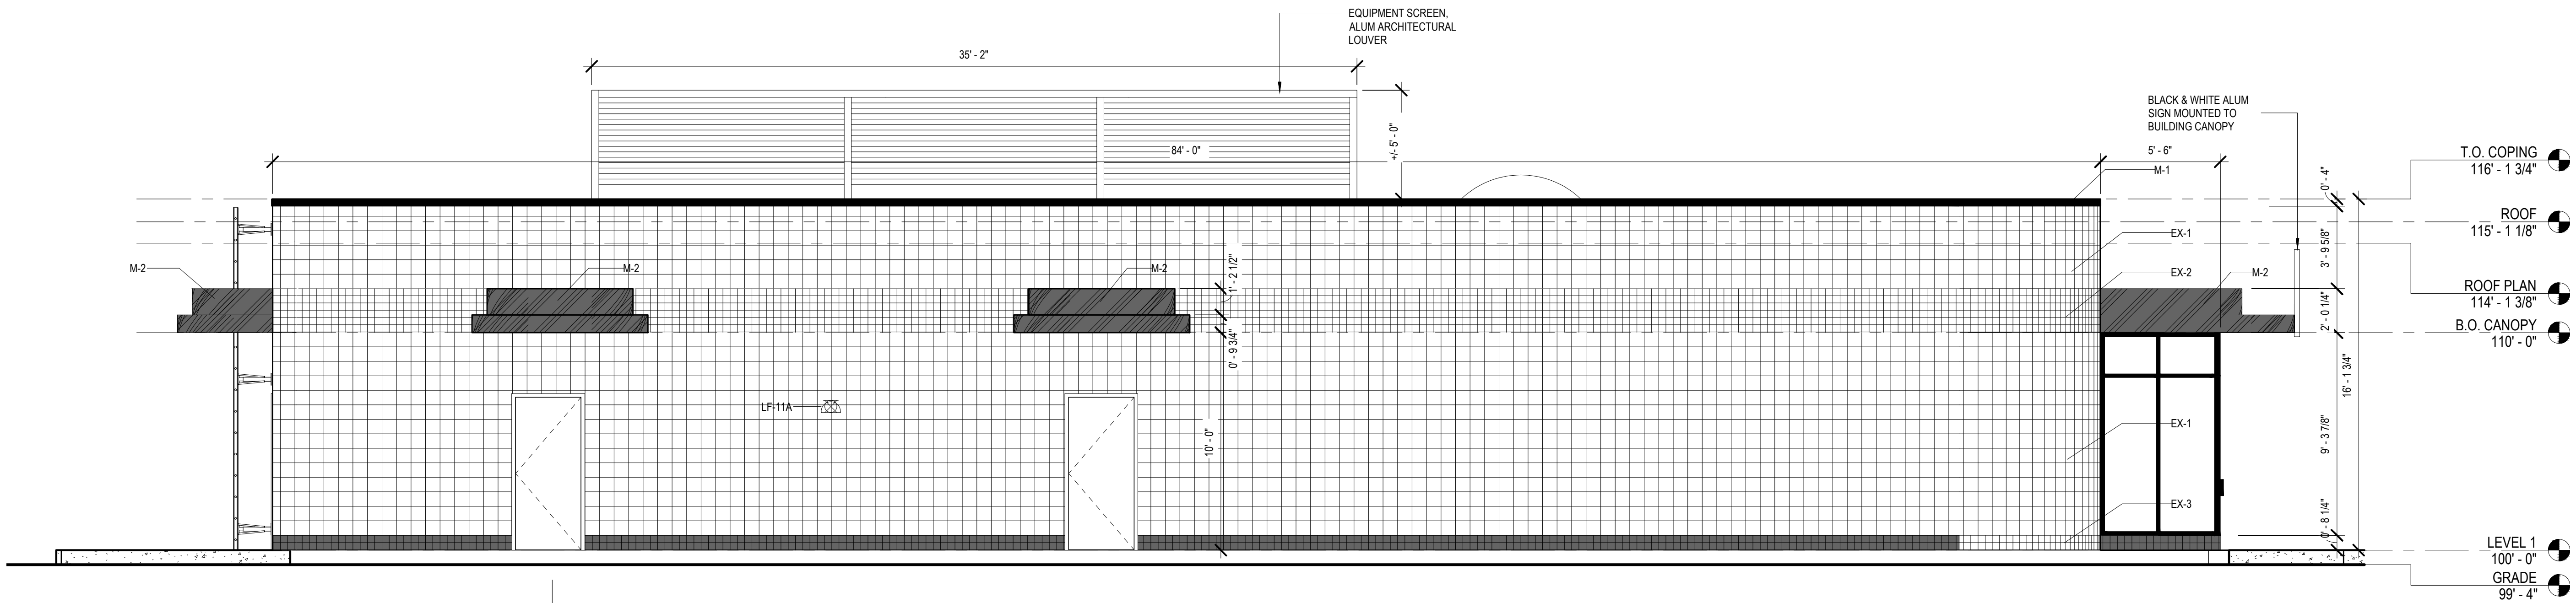

① OVERALL EAST ELEVATION
1/4" = 1'-0"

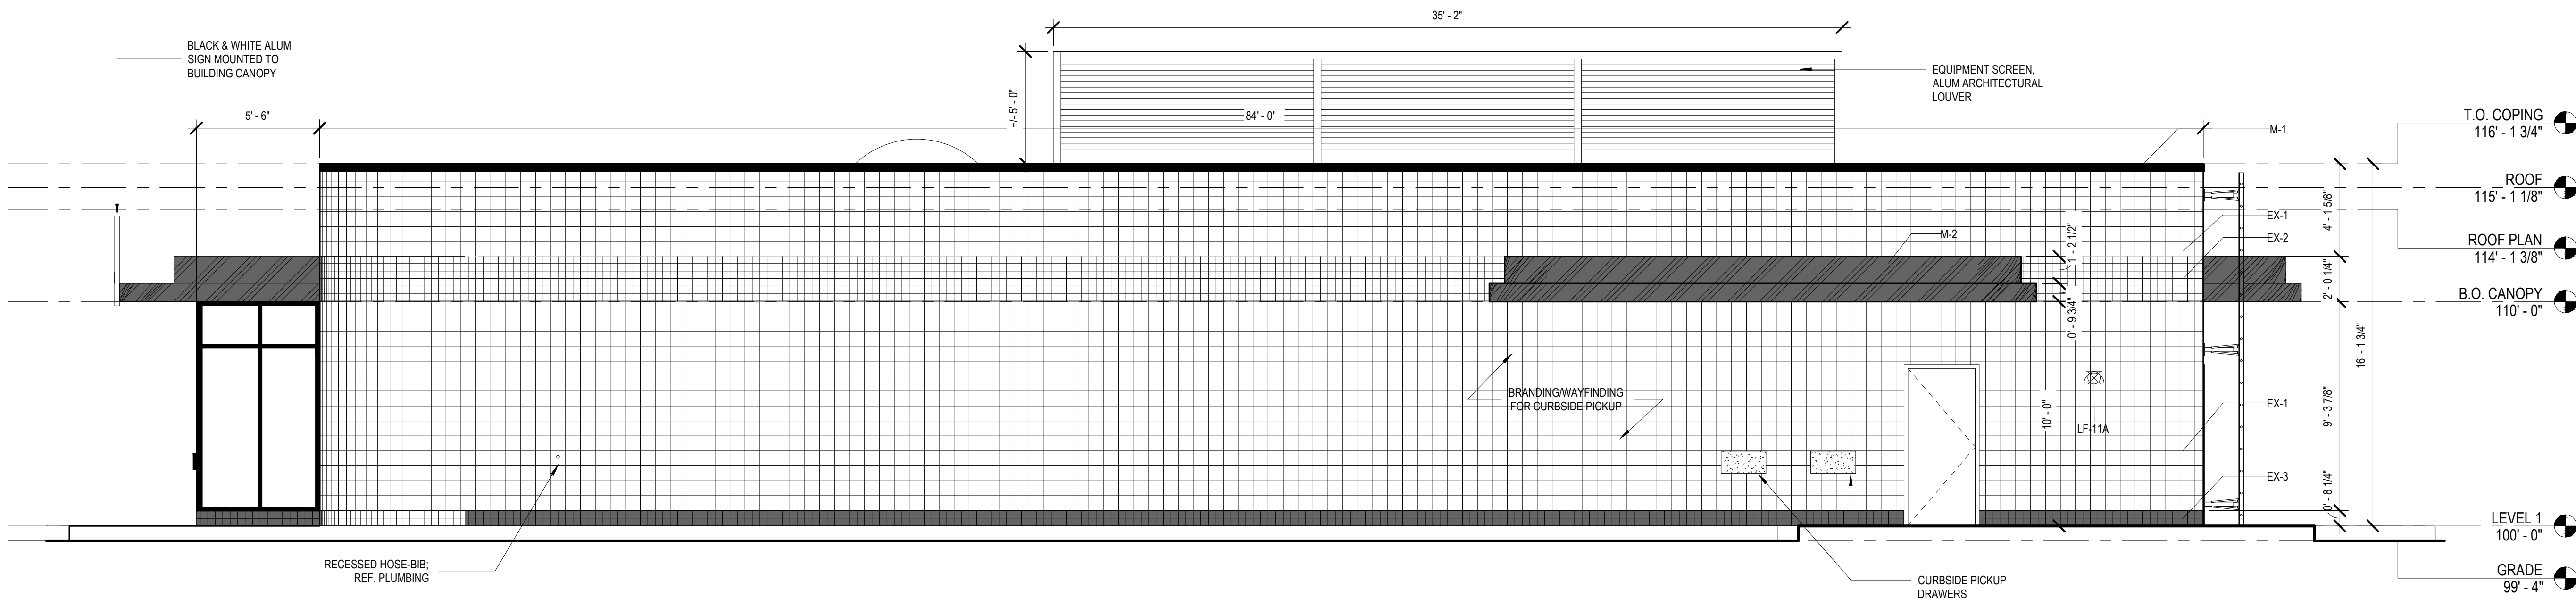

② OVERALL WEST ELEVATION
1/4" = 1'-0"