




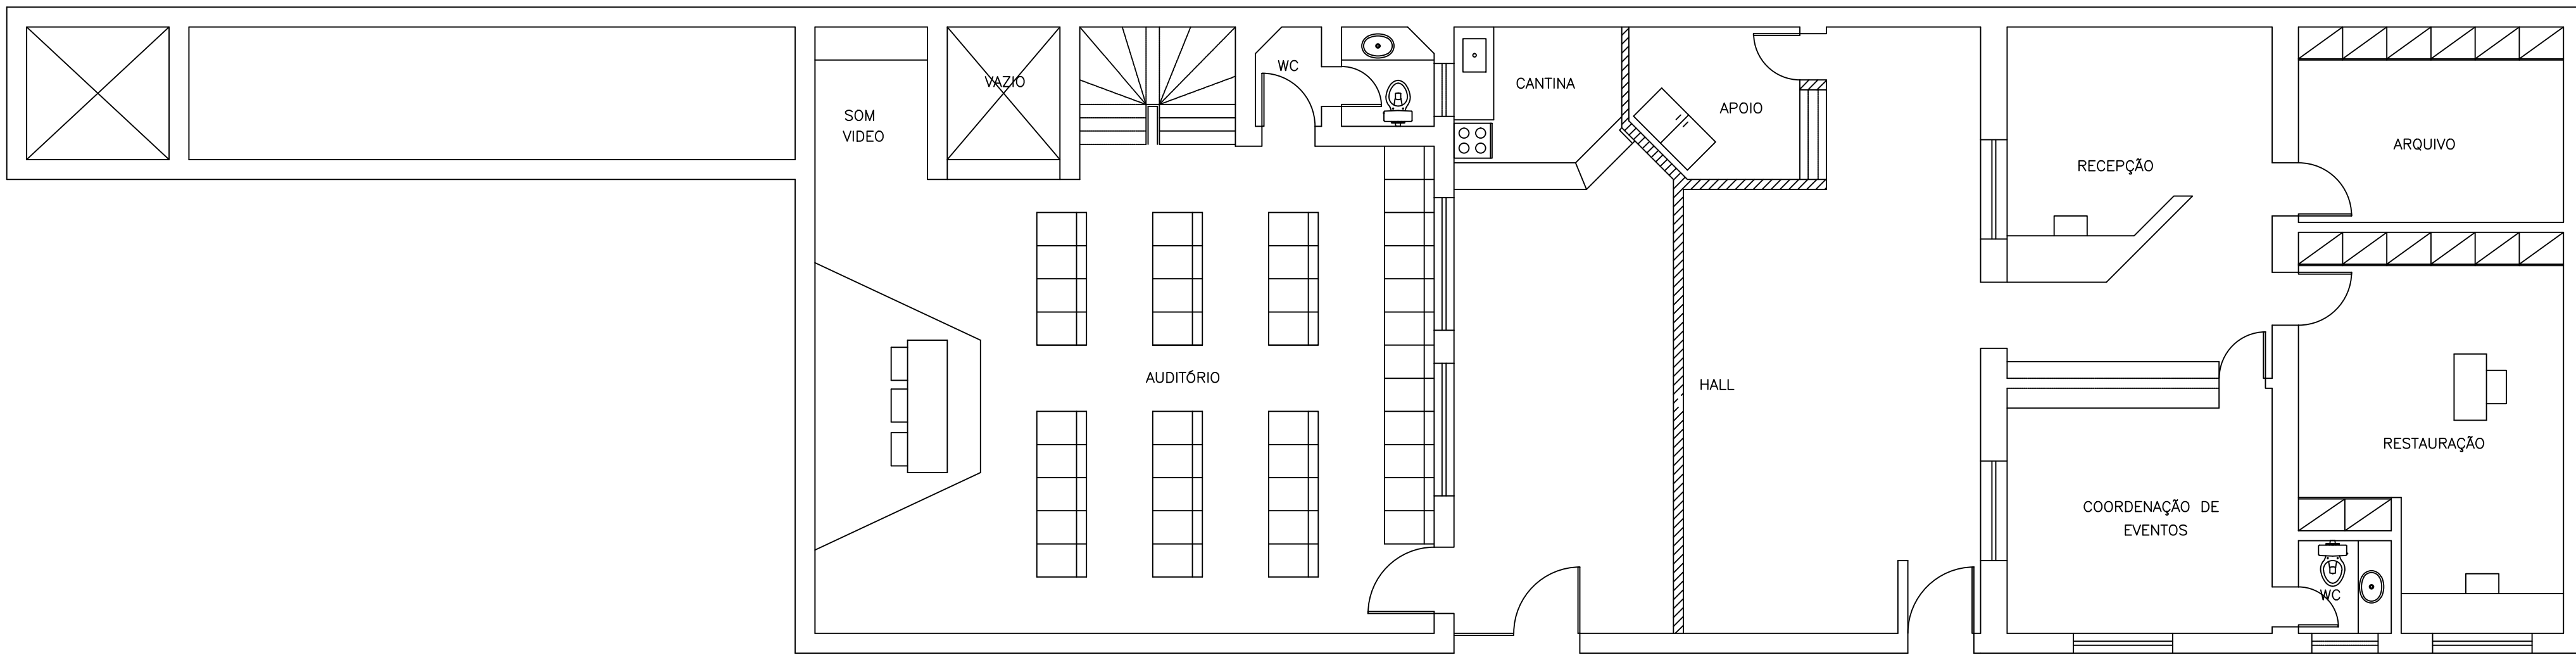


03 FACHADA PRINCIPAL
ESCALA 1/100

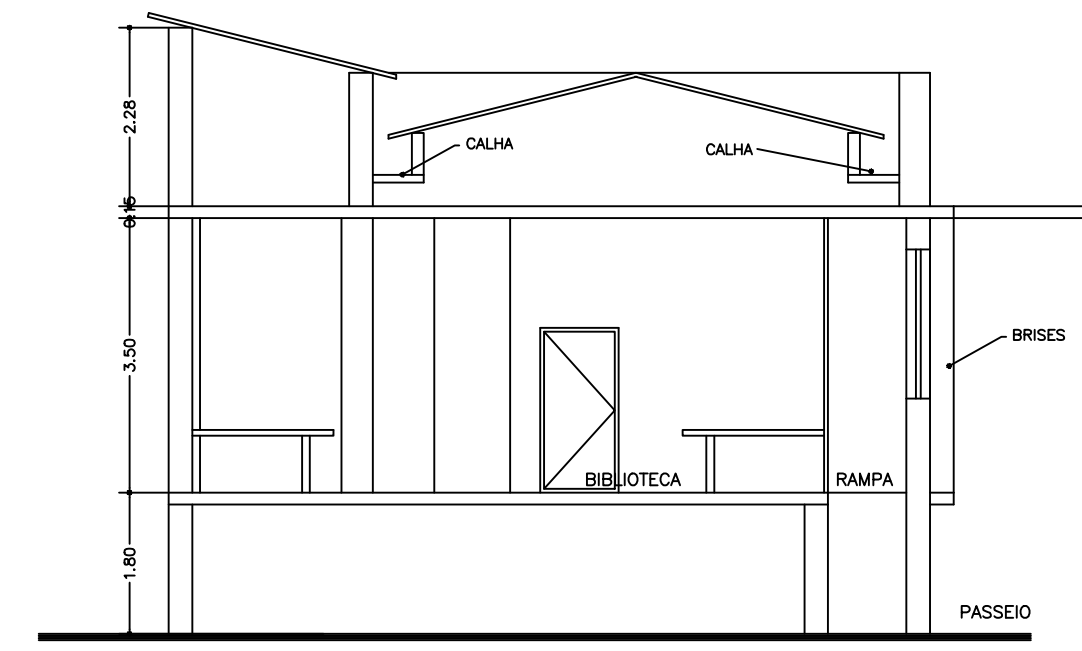

04 CORTE TRANSVERSAL
ESCALA 1/100

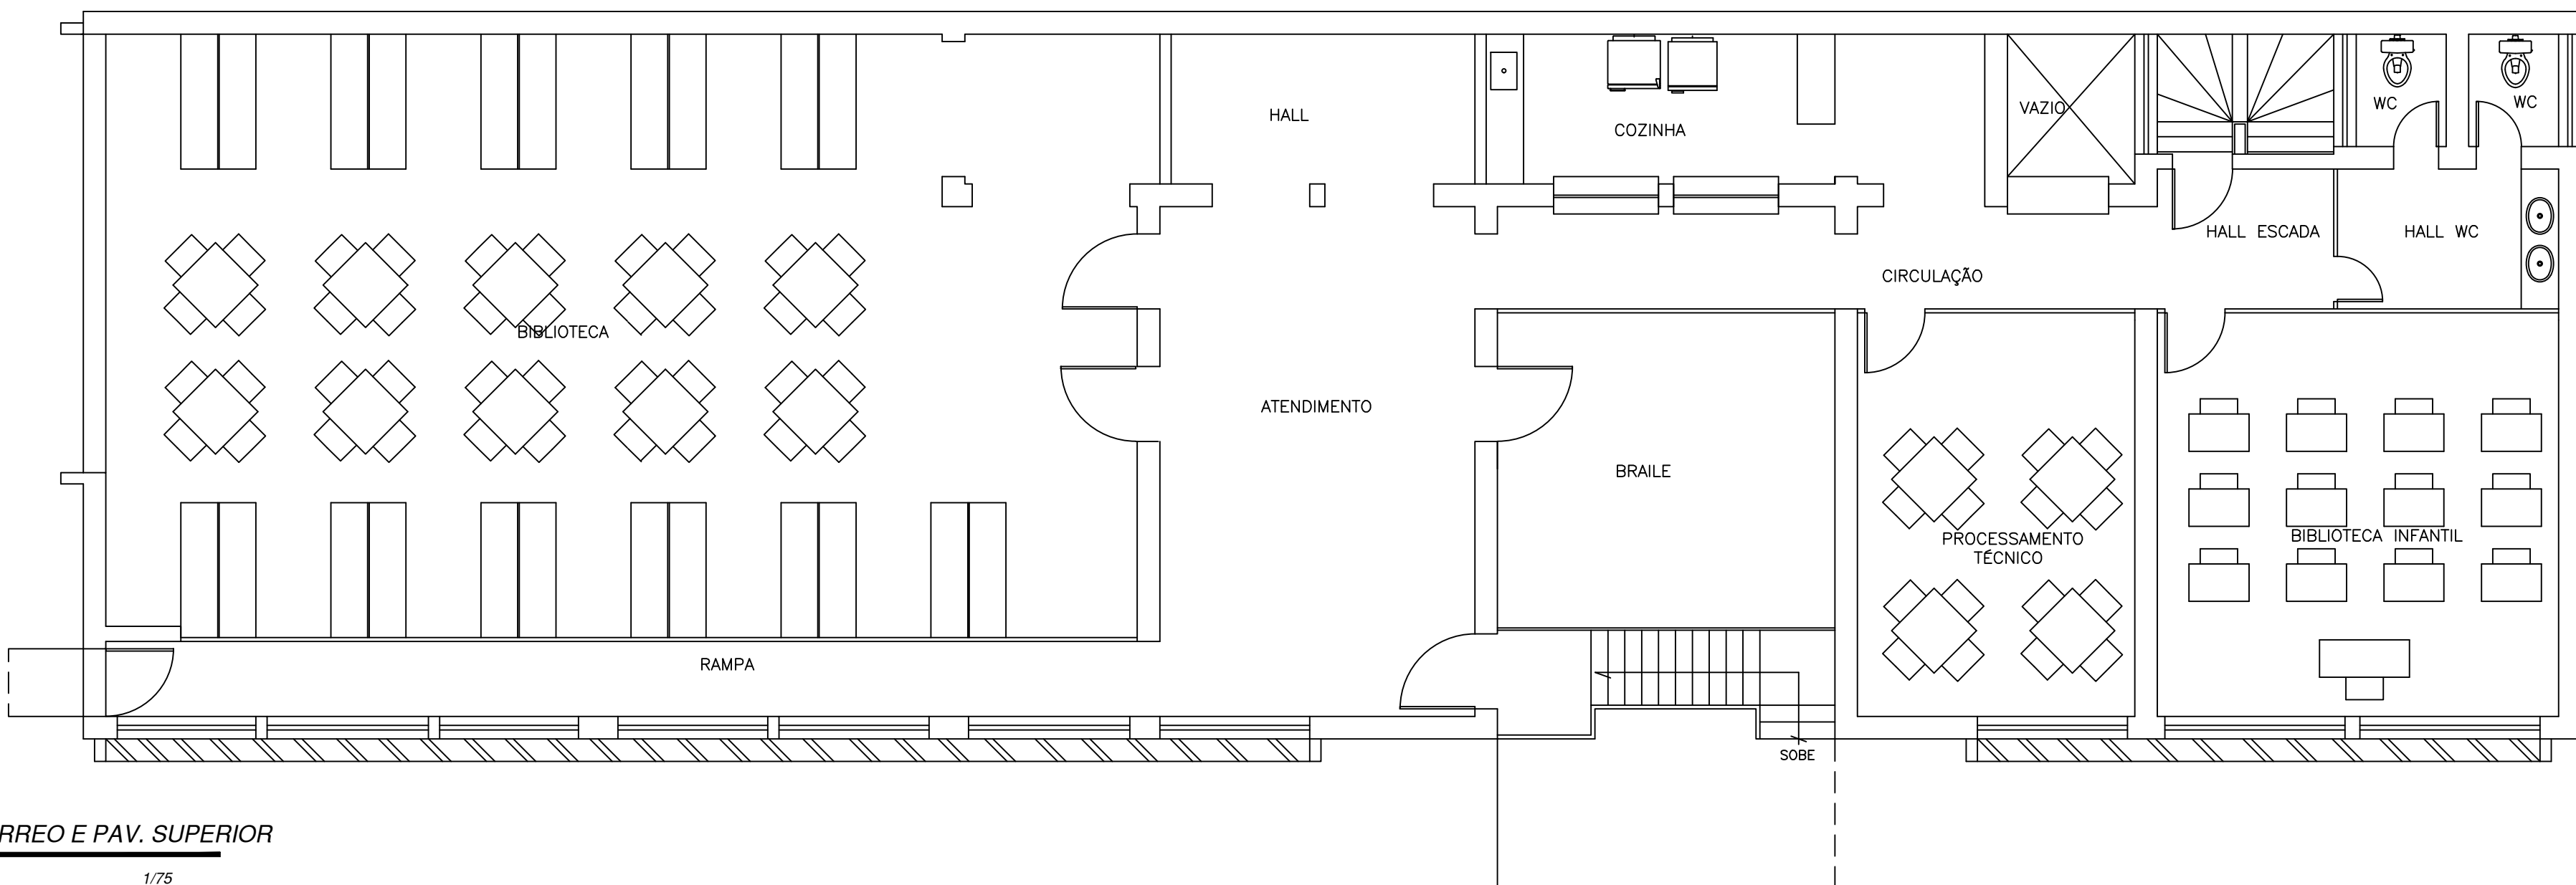

01 PLANTA BAIXA PAV. TÉRREO E PAV. SUPERIOR
ESCALA 1/75

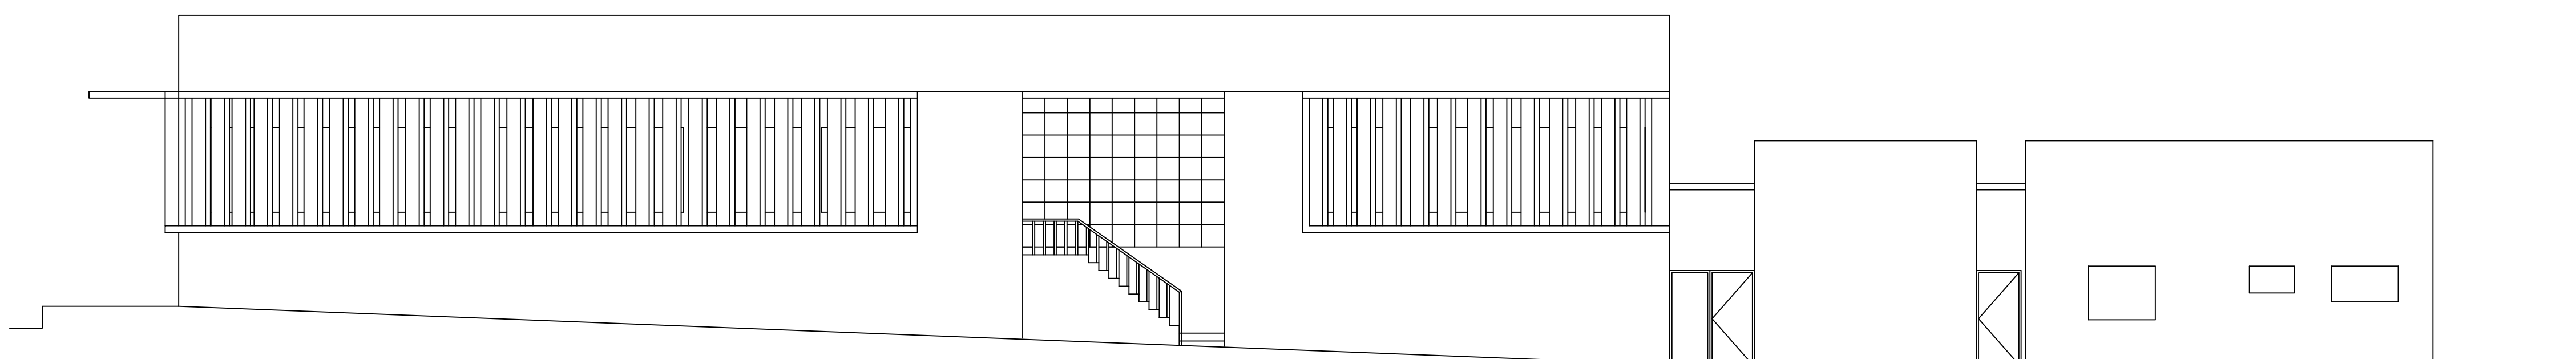

02 FACHADA LATERAL
ESCALA 1/100

PROPRIETARIO			
PROJETO			
CALCULO			
CONSTRUCAO			
PREFEITURA MUNICIPAL DE IGUATU			
OBRA:			
BIBLIOTECA PÚBLICA			
PROJETISTA:	DESENHO:	DATA:	LOCAL:
—	WILSON	MAIO/01	SEDE
PROJETO:			PRANCHA:
—			01/01
DESENHO DA PRANCHA			ESCALA
01— PLANTA BAIXA — TÉRREO E SUPERIOR			1:75
02— FACHADA LATERAL			1:100
03— FACHADA PRINCIPAL			1:100
04— CORTE TRANSVERSAL			1:100
05— .			.