



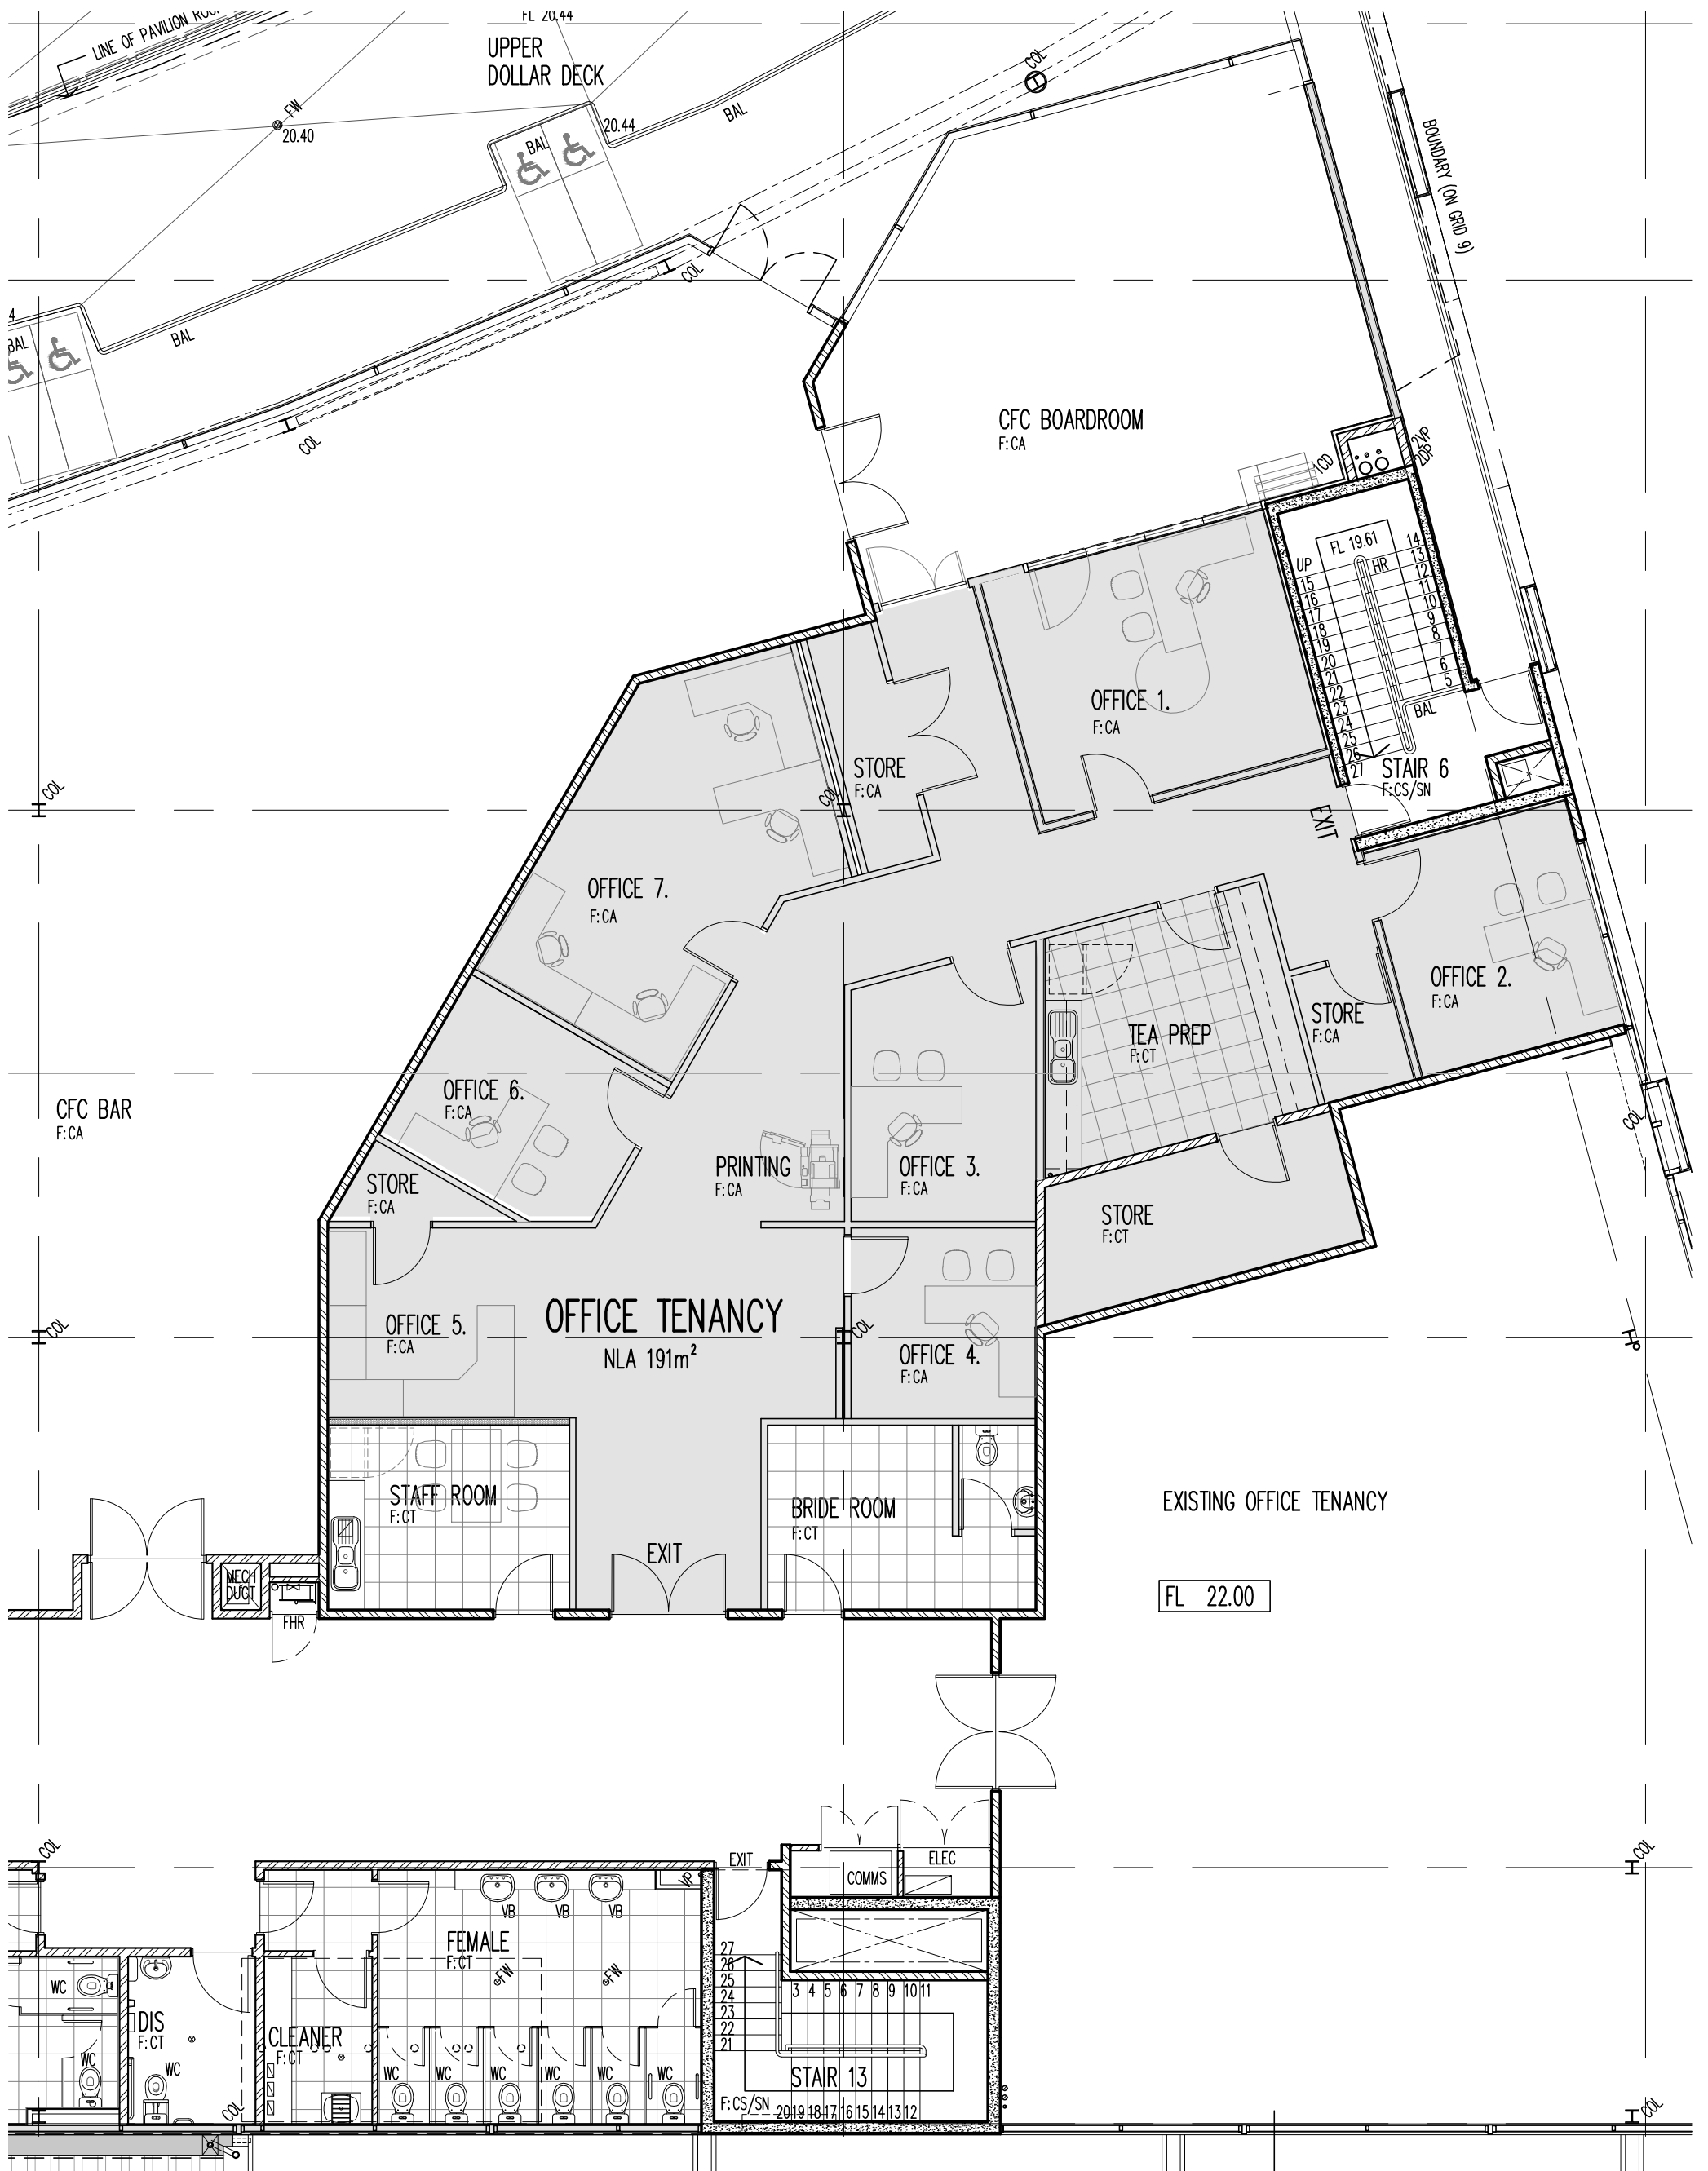

LEVEL 2 FLOOR PLAN (part – SOUTH END)
SCALE 1:100

 

CLAREMONT FOOTBALL CLUB
REDEVELOPMENT
DAVIES ROAD CLAREMONT WA

DRAWING TITLE:
L2 OFFICE TENANCY

OLDFIELD KNOTT
ARCHITECTS PTY LTD
567 HAY STREET DGLASH WA 6008
T: (08) 93816788 F: (08) 93814619
Email: oka@okarch.com.au



SCALE 1:100 DRAWN OP CHECKED HG DATE June 2017

REVISION

PROJECT NO: 09196
DRAWING NO: M004
REV -