


*Brandi Carlile*

This Drawing is a suggestion for placement of show elements.  
LEAPS and it's employees are not qualified or certified in rigging or engineering.  
All plans need to be checked and approved of by a qualified engineer or rigger to ensure safety.

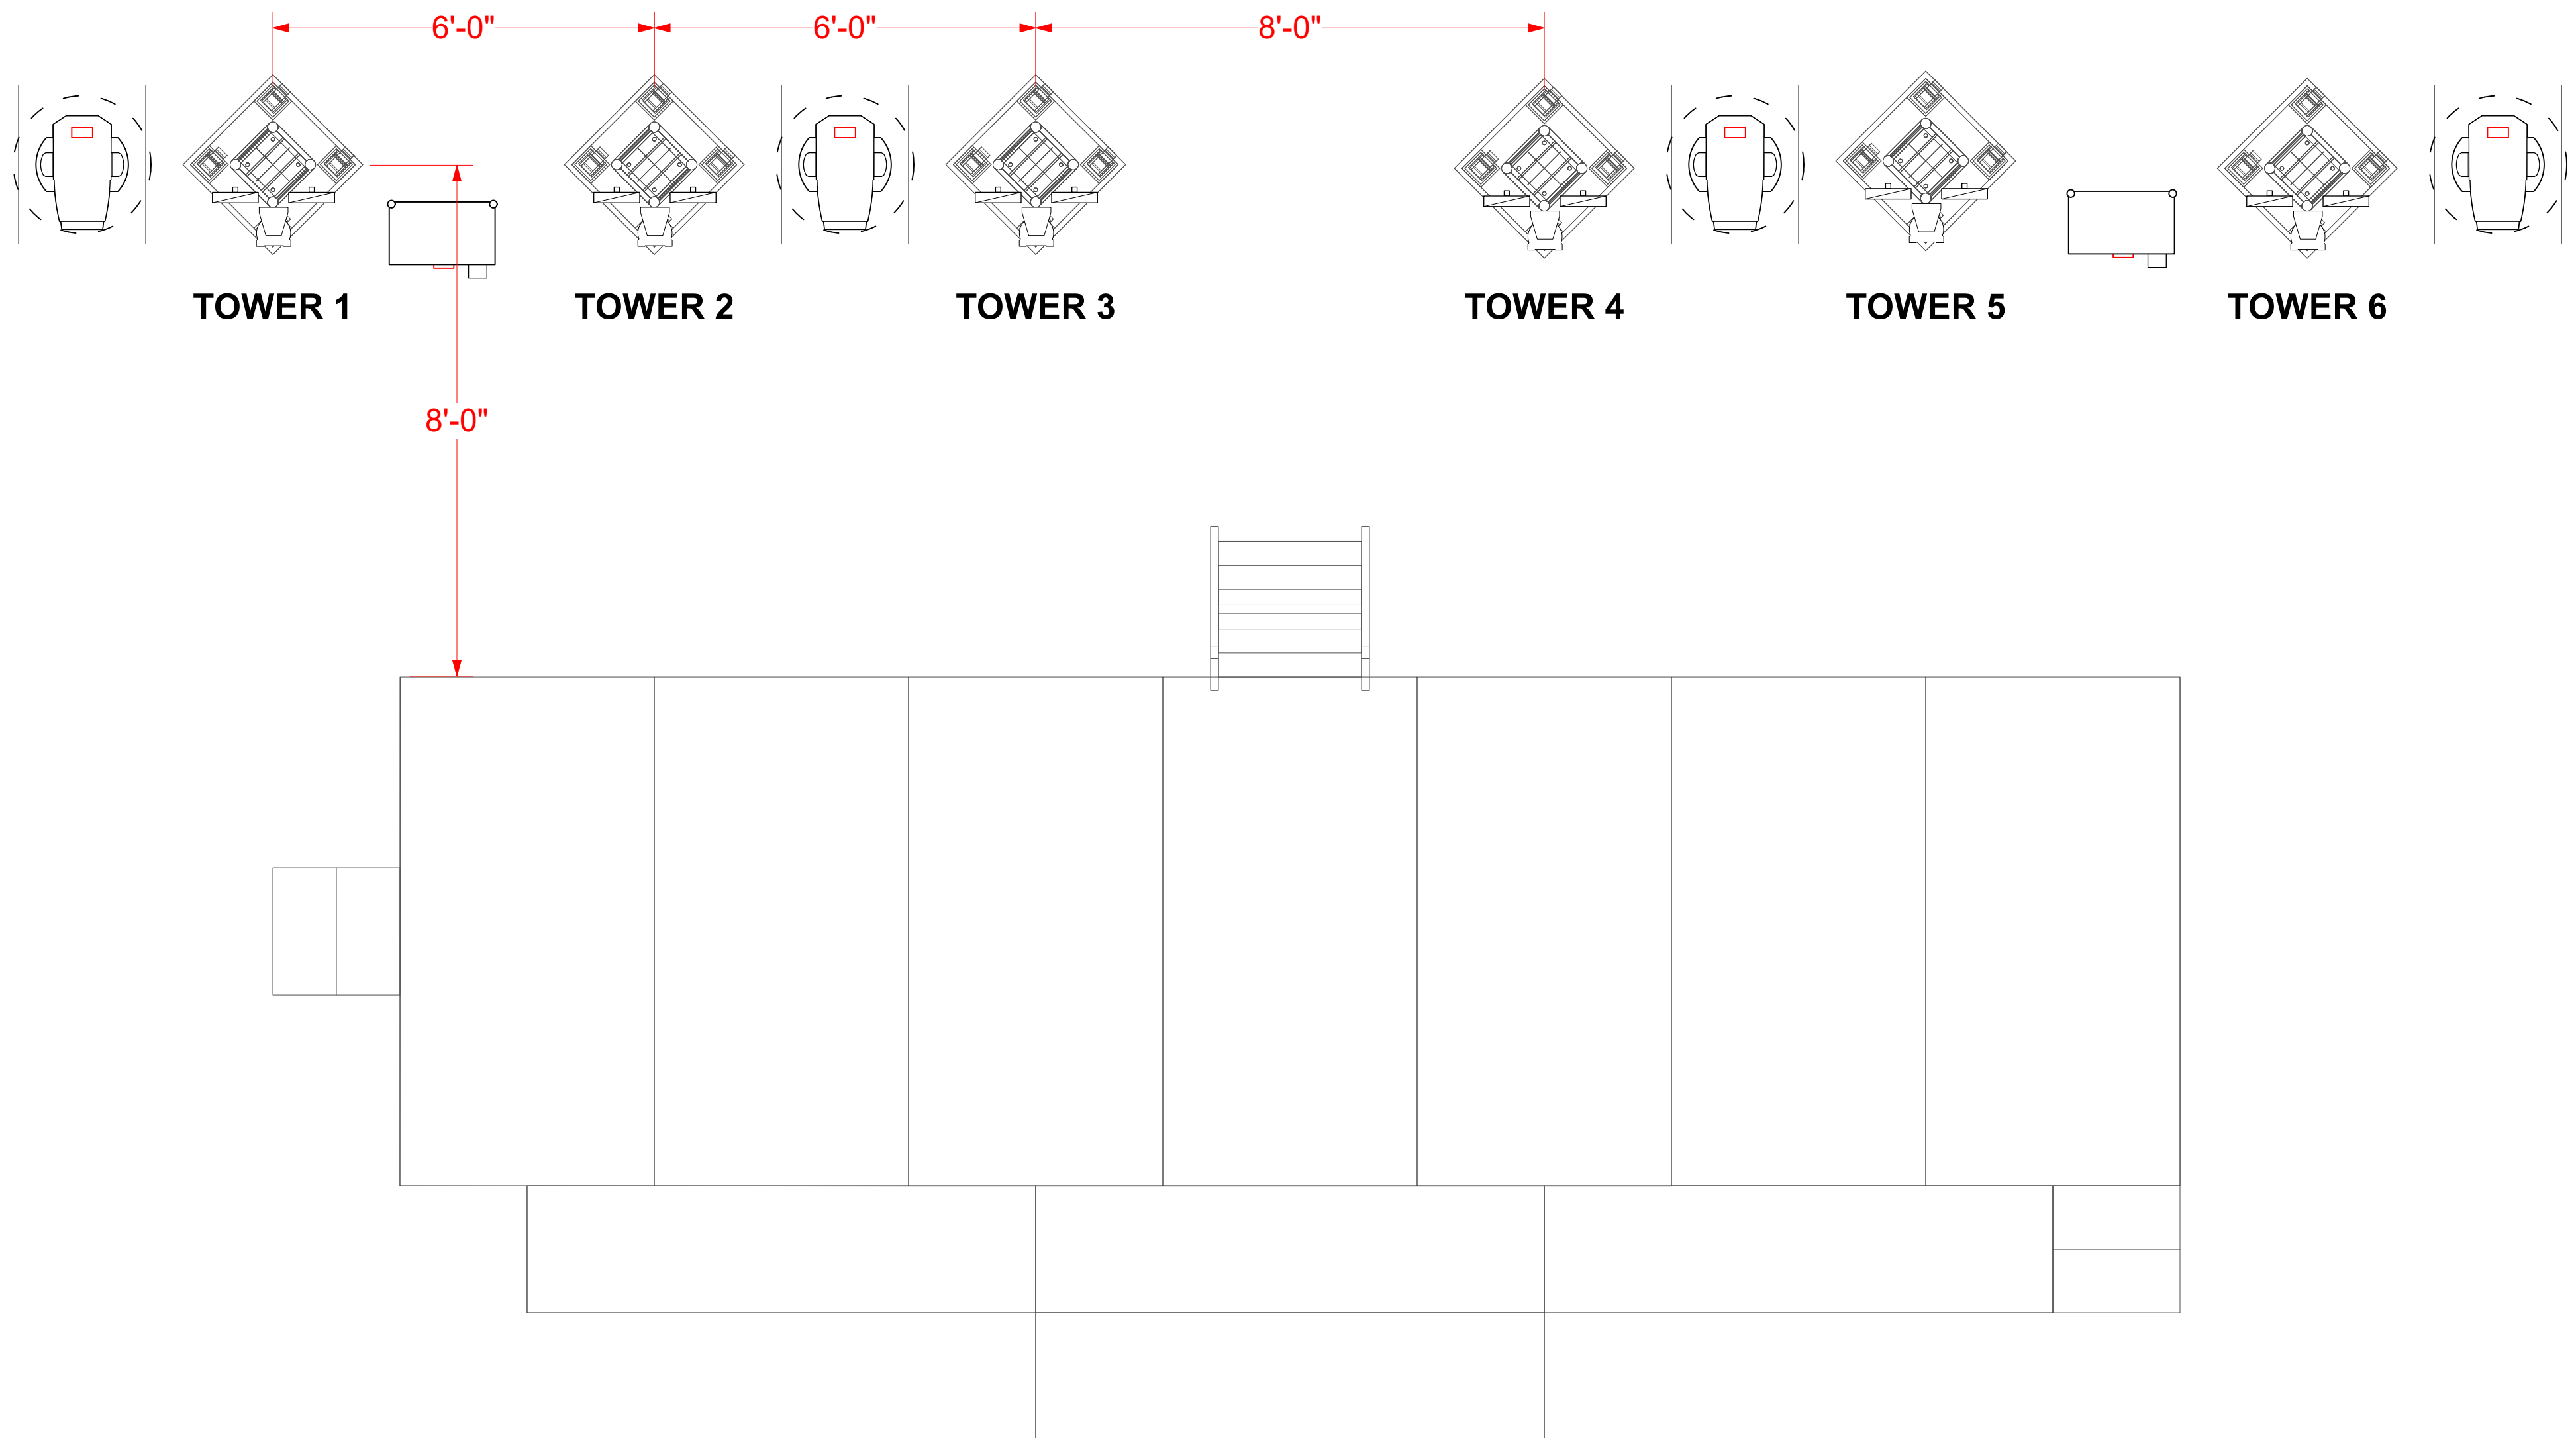

Title Perspective Views- Floor LX		
Drawing Number 1 of 7	Drawn By Born	Date 05/26/2023
Brandi Carlile- Gorge 2023		Version 2




*Brandi Carlile*

This Drawing is a suggestion for placement of show elements.  
 LEAPS and it's employees are not qualified or certified in rigging or engineering.  
 All plans need to be checked and approved of by a qualified engineer or rigger to ensure safety.



Title Top/Plan View- Floor LX		
Drawing Number 2 of 7	Drawn By Bornt	Date 05/26/2023
Brandi Carlile- Gorge 2023		Version 2

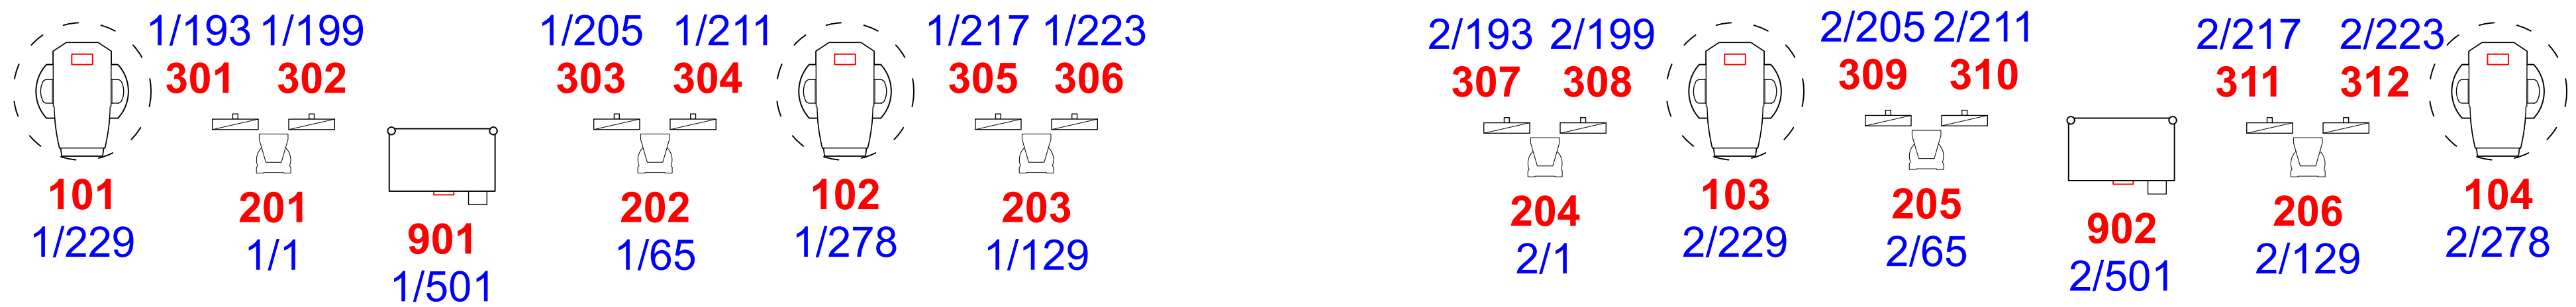


*Brandi Carlile*



Title Top/Plan View- Floor LX Only		
Drawing Number 3 of 7	Drawn By Bornt	Date 05/26/2023
Brandi Carlile- Gorge 2023		Version 2

This Drawing is a suggestion for placement of show elements.  
LEAPS and it's employees are not qualified or certified in rigging or engineering.  
All plans need to be checked and approved of by a qualified engineer or rigger to ensure safety.

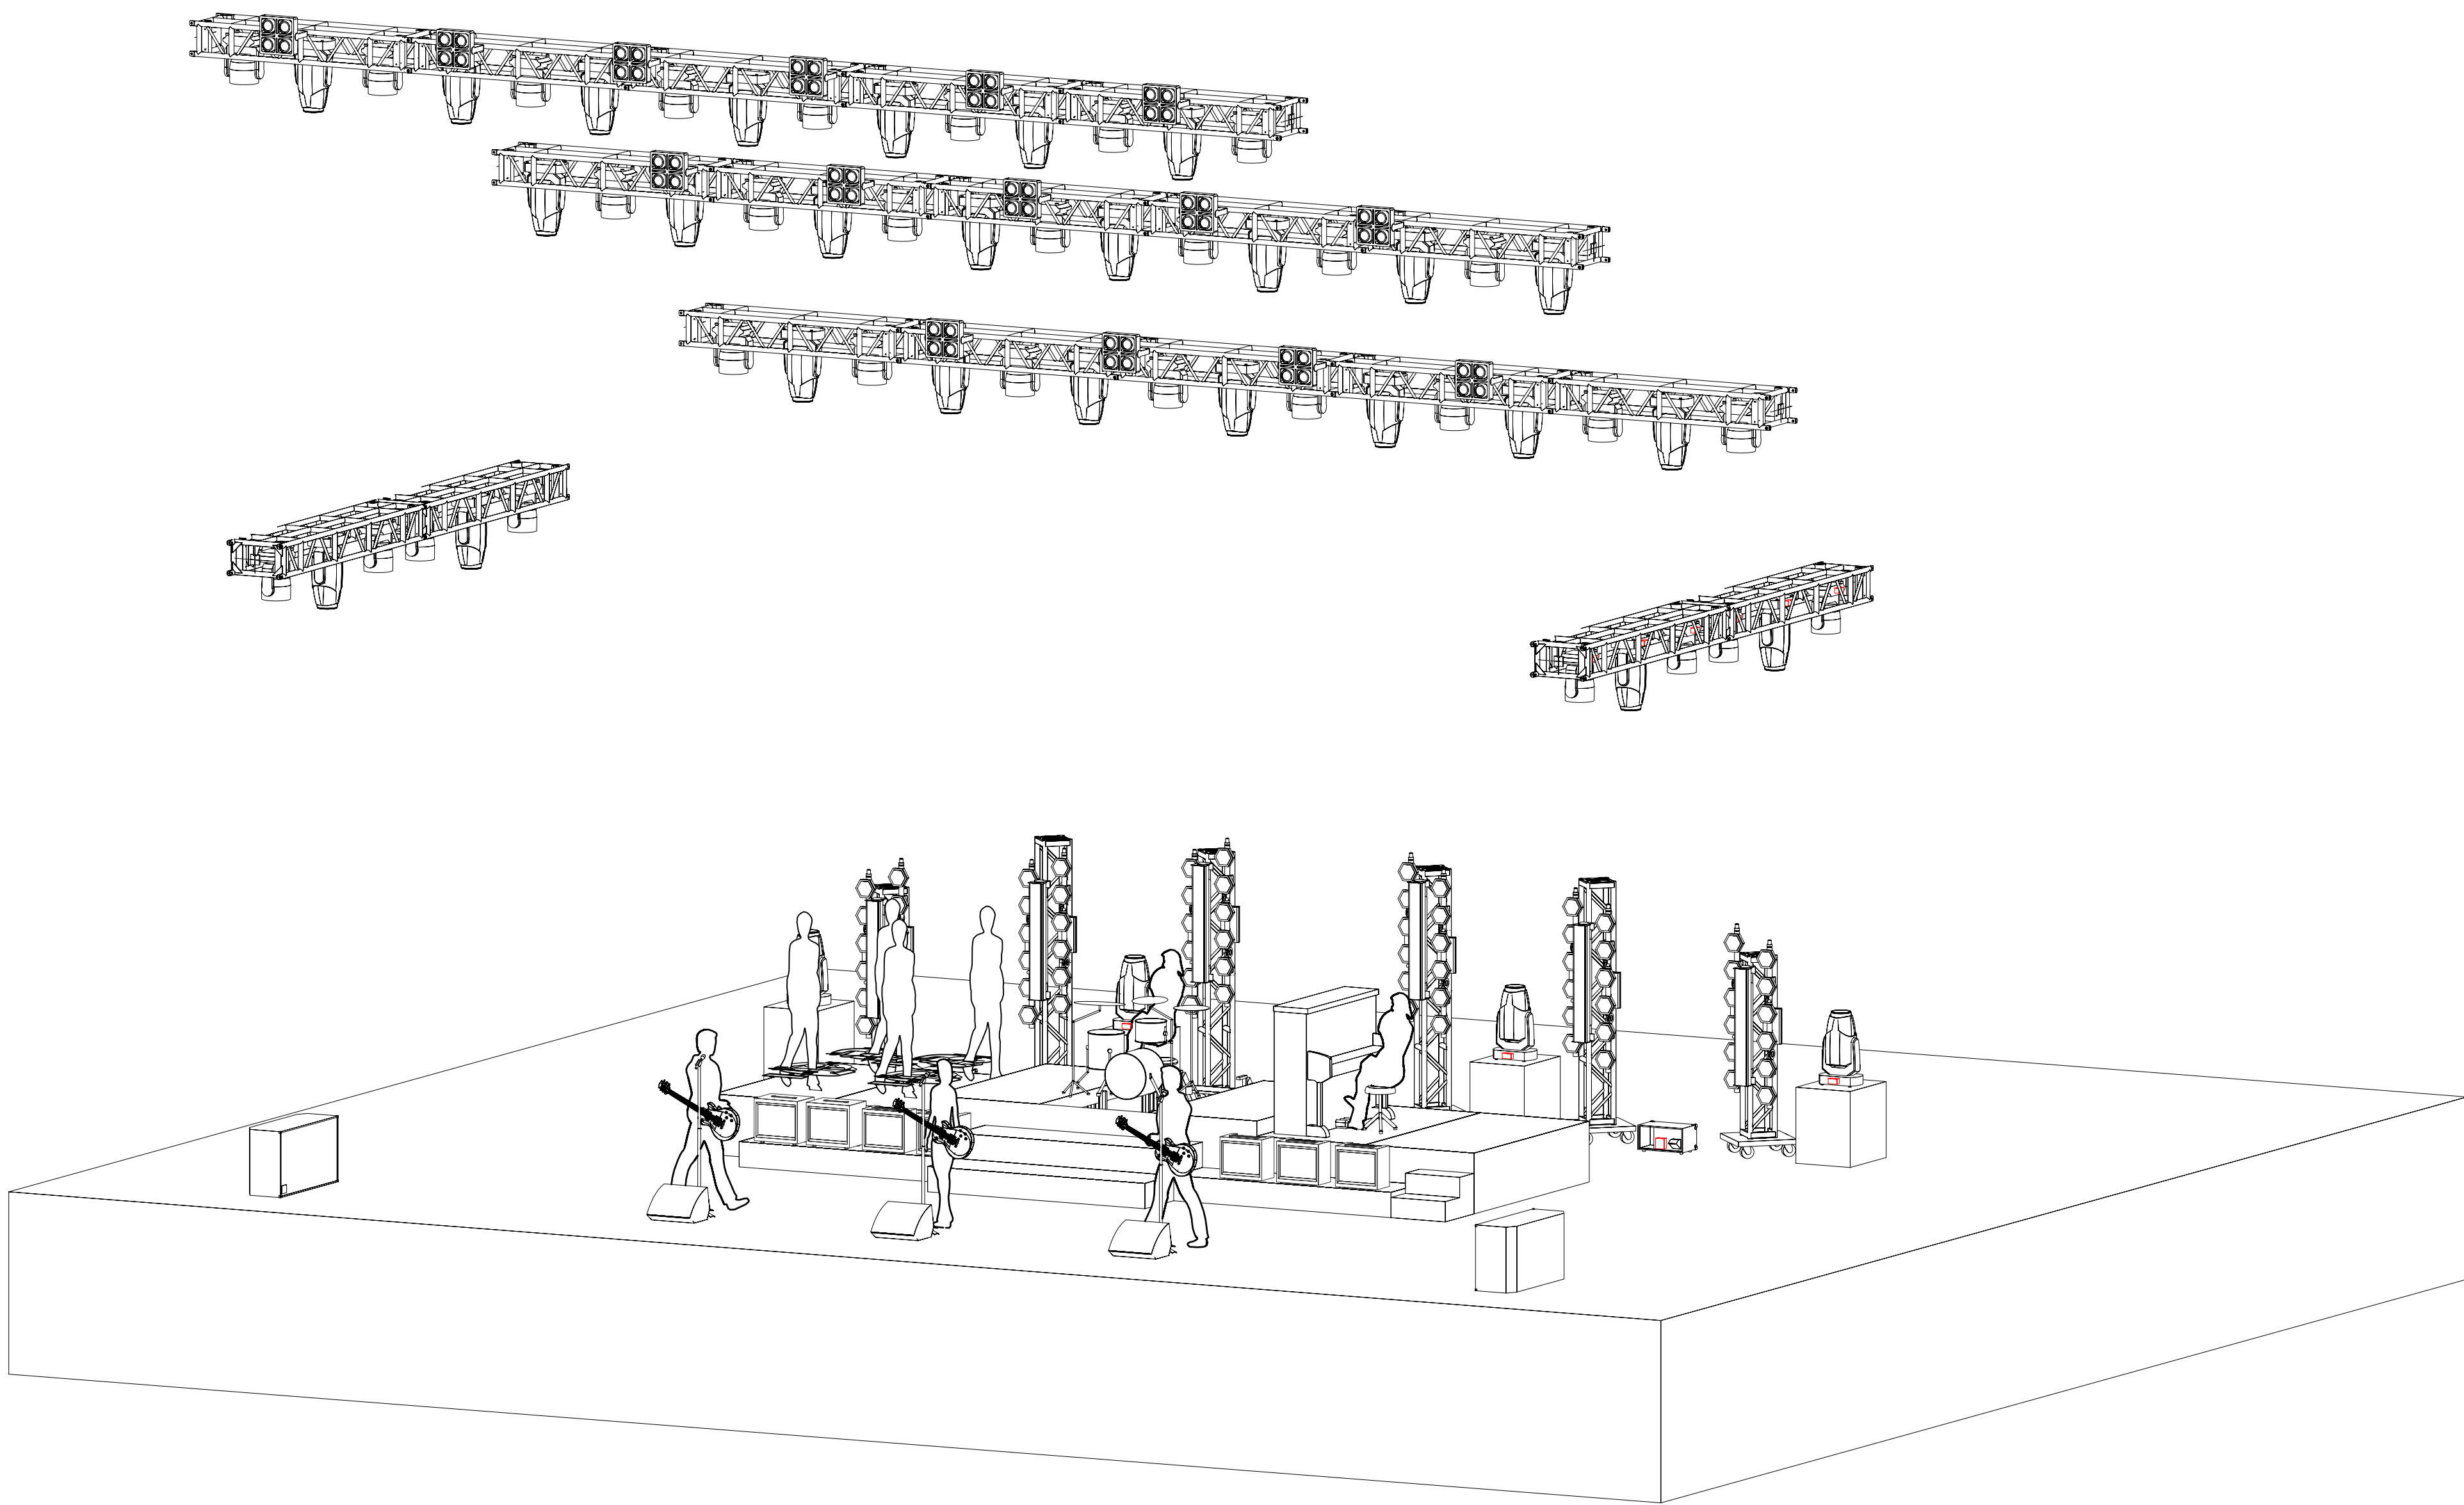


*Brandi Carlile*

This Drawing is a suggestion for placement of show elements.  
 LEAPS and it's employees are not qualified or certified in rigging or engineering.  
 All plans need to be checked and approved of by a qualified engineer or rigger to ensure safety.



Title Perspective Views- OH LX		
Drawing Number 4 of 7	Drawn By Bornt	Date 05/26/2023
Brandi Carlile- Gorge 2023		Version 2




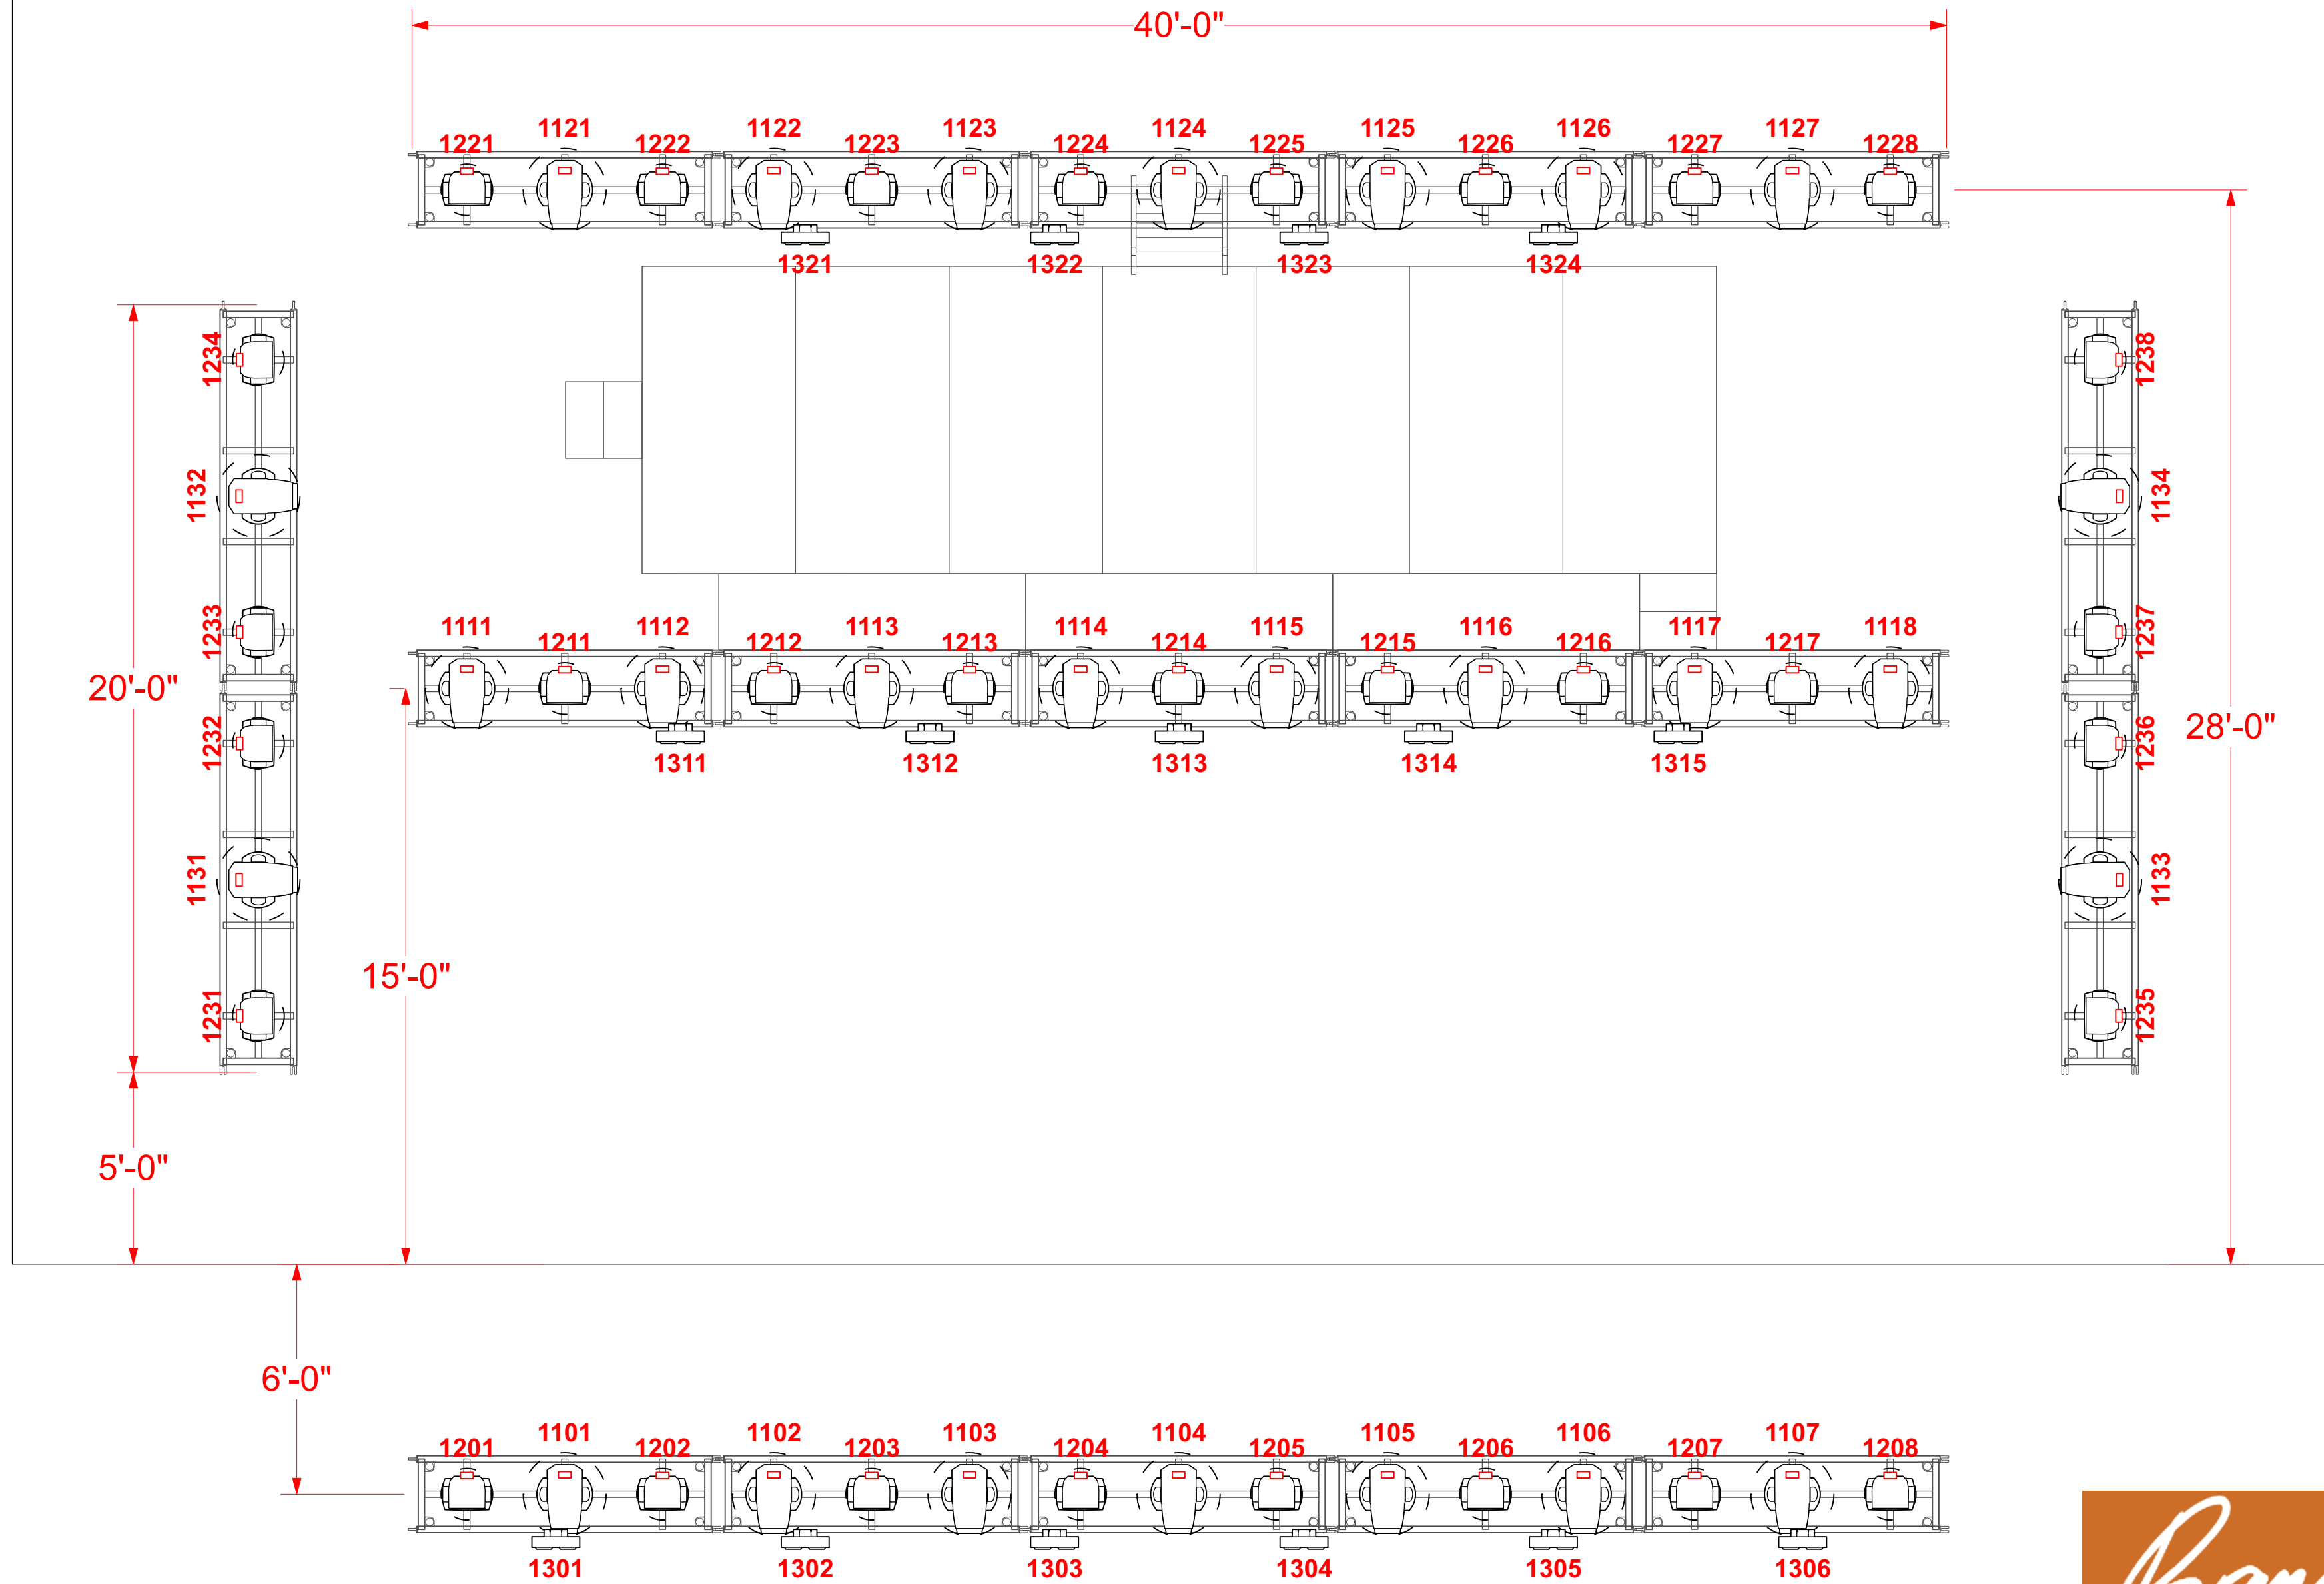


*Brandi Carlile*

This Drawing is a suggestion for placement of show elements.  
 LEAPS and it's employees are not qualified or certified in rigging or engineering.  
 All plans need to be checked and approved of by a qualified engineer or rigger to ensure safety.



Title Top/Plan View- OH LX		
Drawing Number 5 of 7	Drawn By Bornt	Date 05/26/2023
Brandi Carlile- Gorge 2023		Version 2

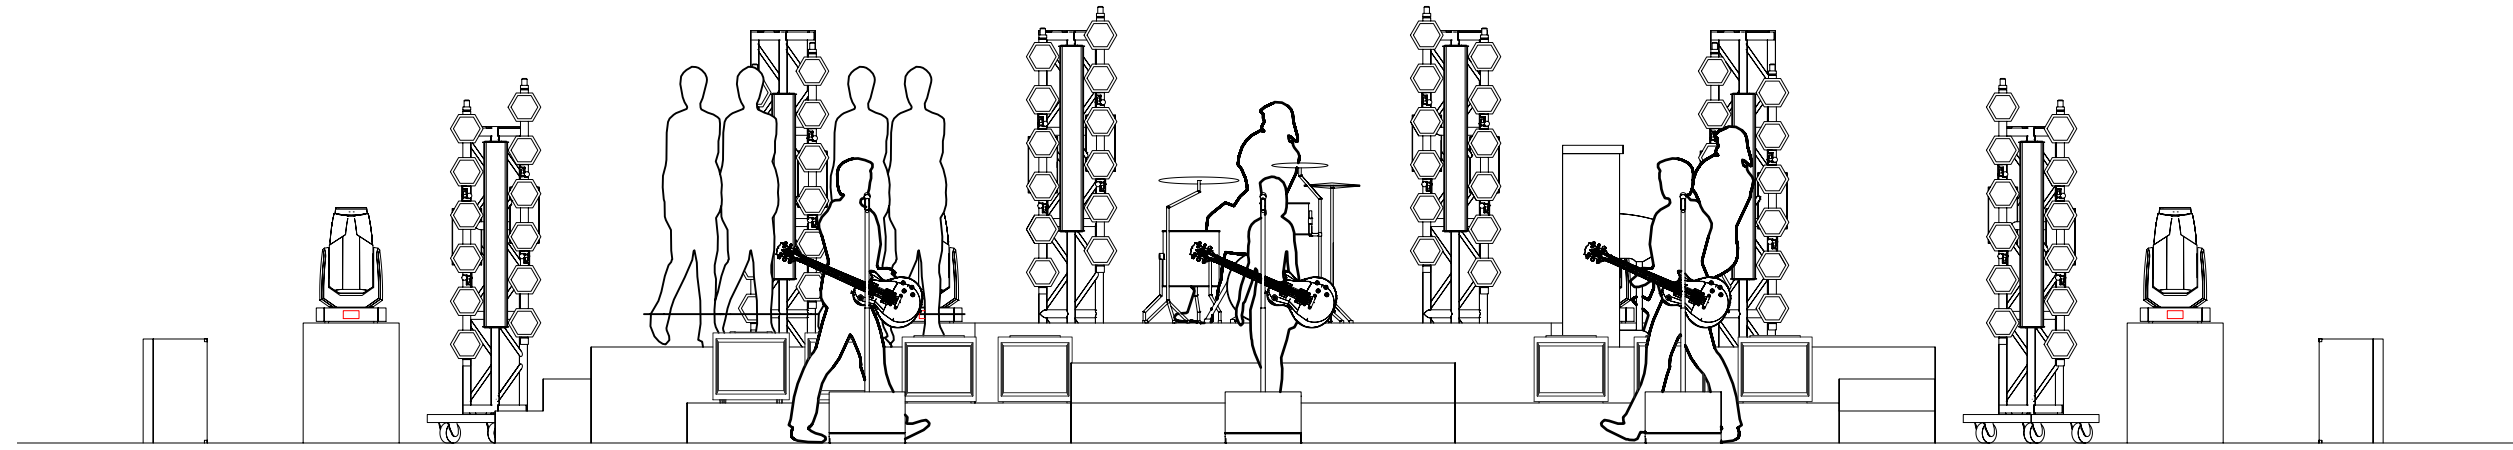  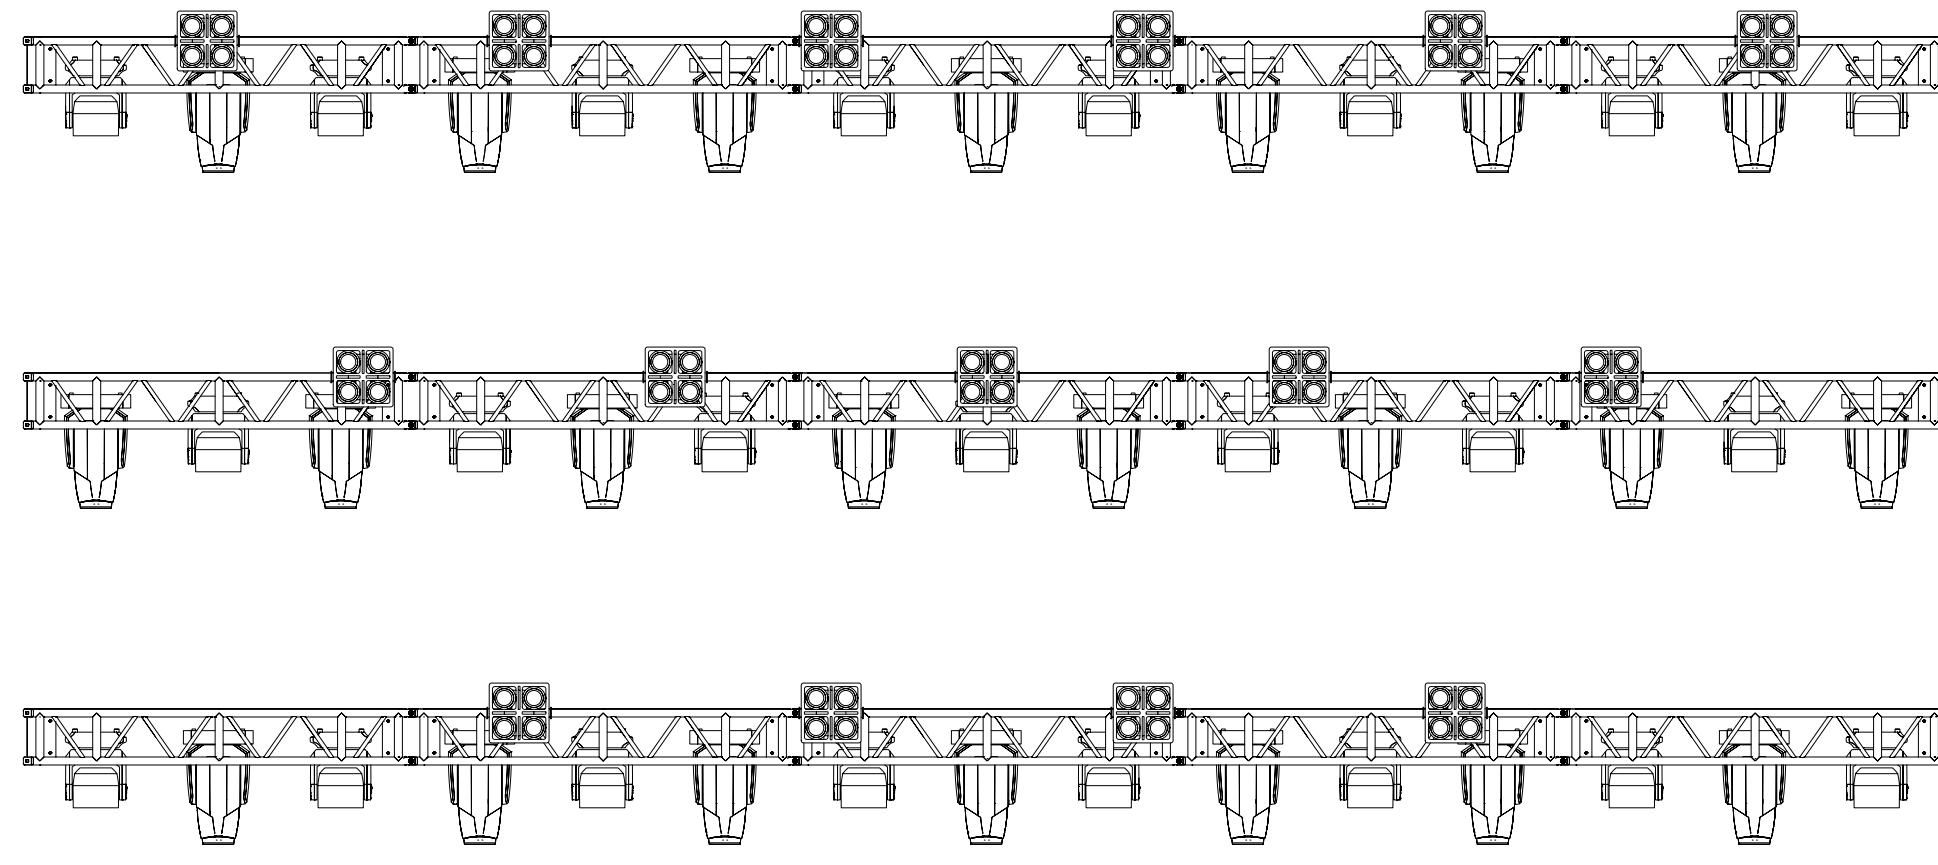


*Brandi Carlile*

This Drawing is a suggestion for placement of show elements.  
 LEAPS and it's employees are not qualified or certified in rigging or engineering.  
 All plans need to be checked and approved of by a qualified engineer or rigger to ensure safety.



Title Front Elevation- OH LX		
Drawing Number 6 of 7	Drawn By Bornt	Date 05/26/2023
Brandi Carlile- Gorge 2023		Version 2

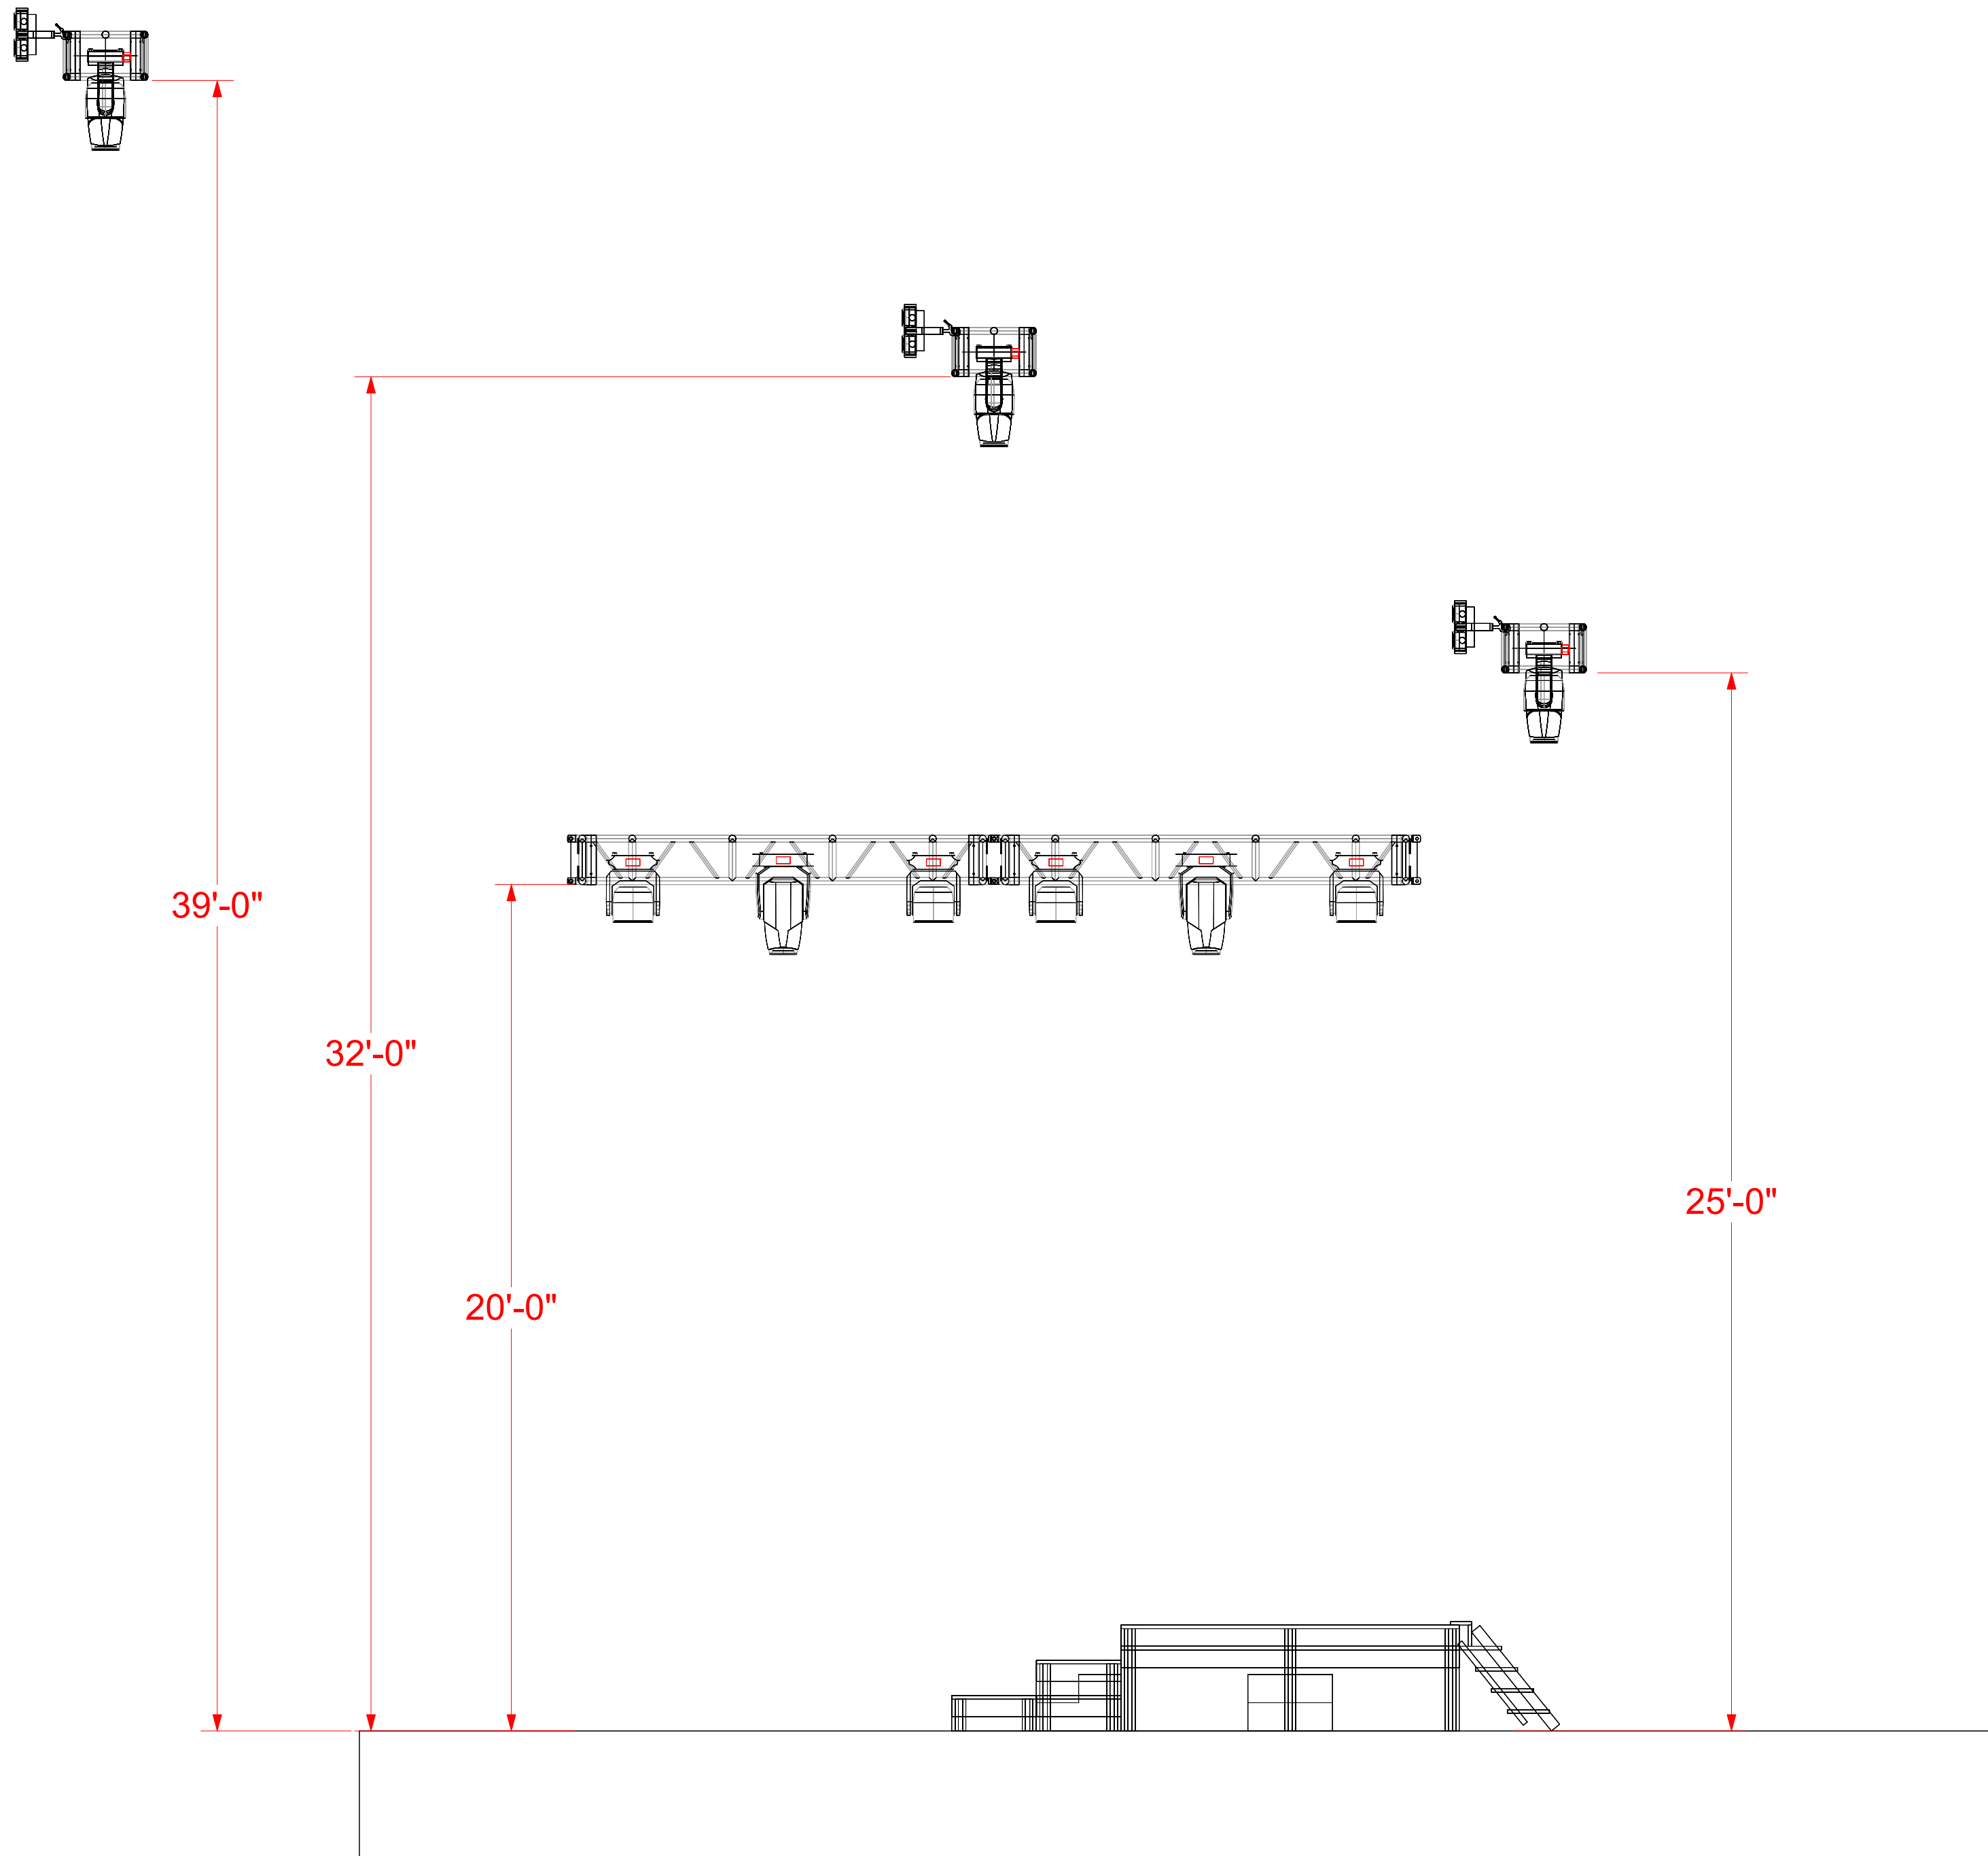

*Brandi Carlile*

This Drawing is a suggestion for placement of show elements.  
 LEAPS and it's employees are not qualified or certified in rigging or engineering.  
 All plans need to be checked and approved of by a qualified engineer or rigger to ensure safety.



Title Side Elevation- OH LX		
Drawing Number 7 of 7	Drawn By Bornt	Date 05/26/2023
Brandi Carlile- Gorge 2023		Version 2