


Brandi Carlile

This Drawing is a suggestion for placement of show elements.
 LEAPS and it's employees are not qualified or certified in rigging or engineering.
 All plans need to be checked and approved of by a qualified engineer or rigger to ensure safety.

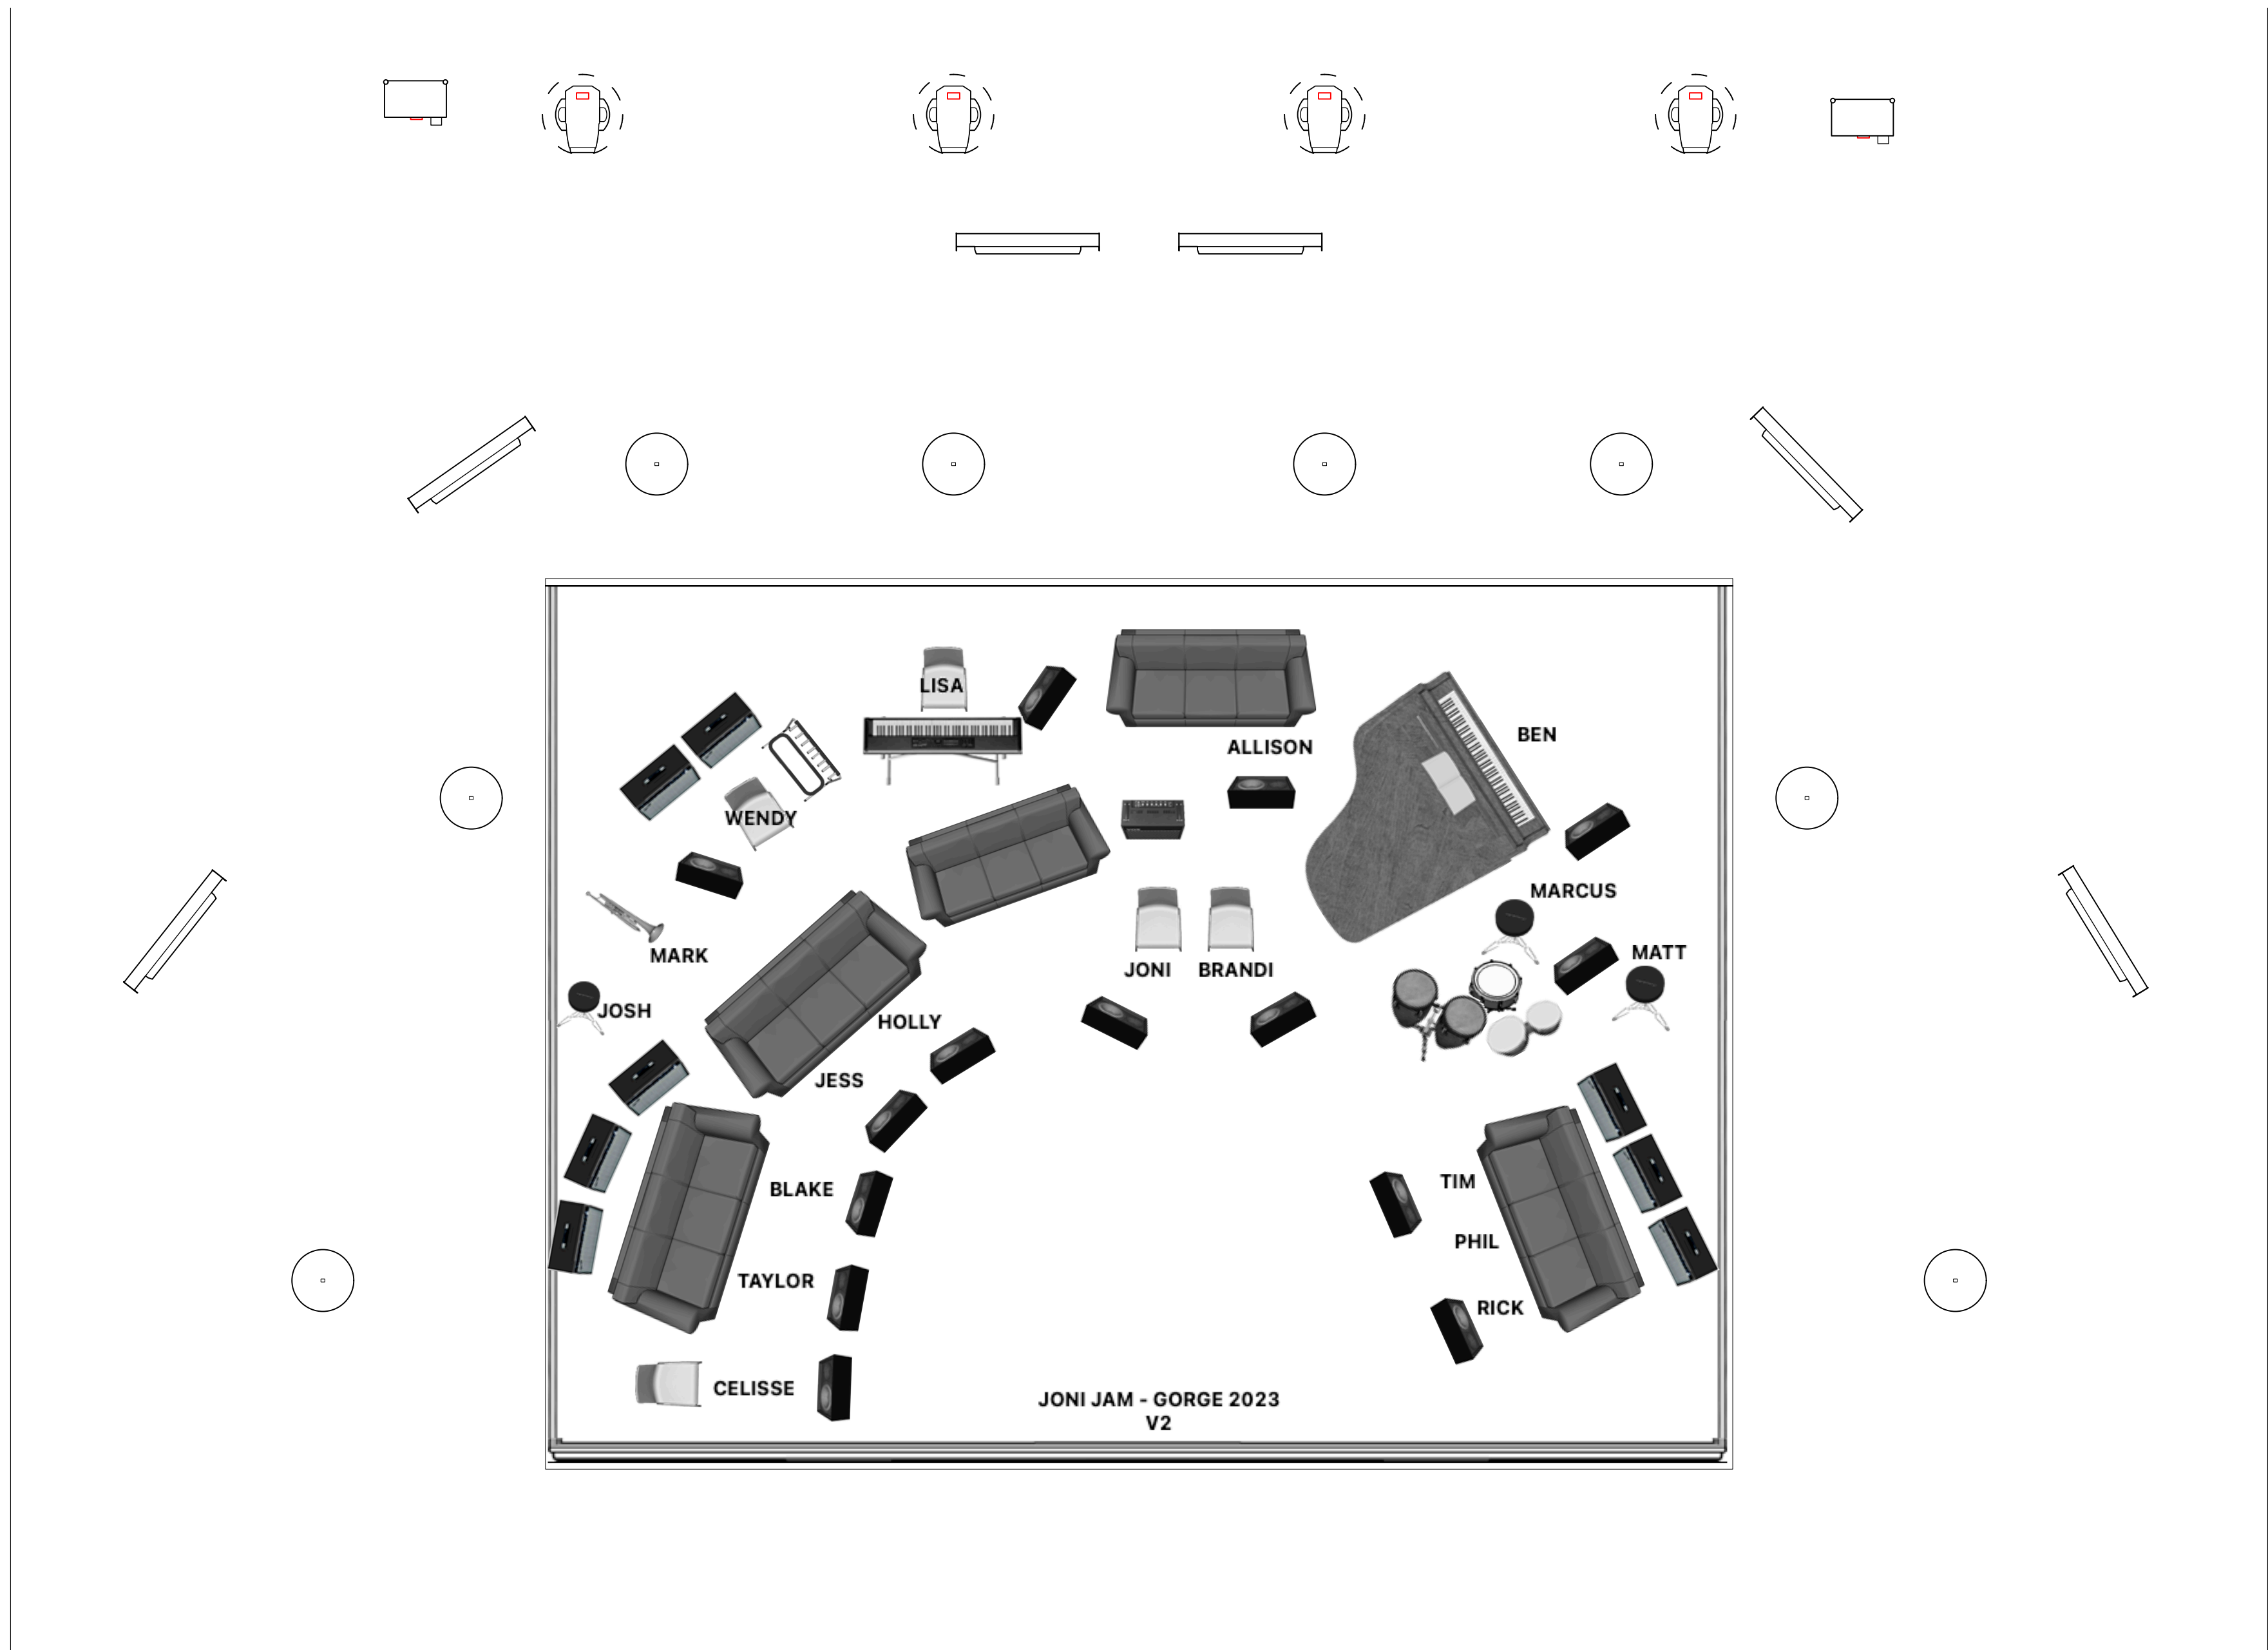

| | | |
|--|-------------------|--------------------|
| Title Perspective Views- Floor LX- Joni Jam | | |
| Drawing Number 1 of 7 | Drawn By Bornt | Date 05/27/2023 |
| Joni Jam- Gorge 2023 | | Version 3 |




Brandi Carlile

This Drawing is a suggestion for placement of show elements.
 LEAPS and it's employees are not qualified or certified in rigging or engineering.
 All plans need to be checked and approved of by a qualified engineer or rigger to ensure safety.



| | | |
|--|------------------|--------------------|
| Title Top/Plan View- Floor LX- Joni Jam | | |
| Drawing Number 2 of 7 | Drawn By Born | Date 05/27/2023 |
| Joni Jam- Gorge 2023 | | Version 3 |


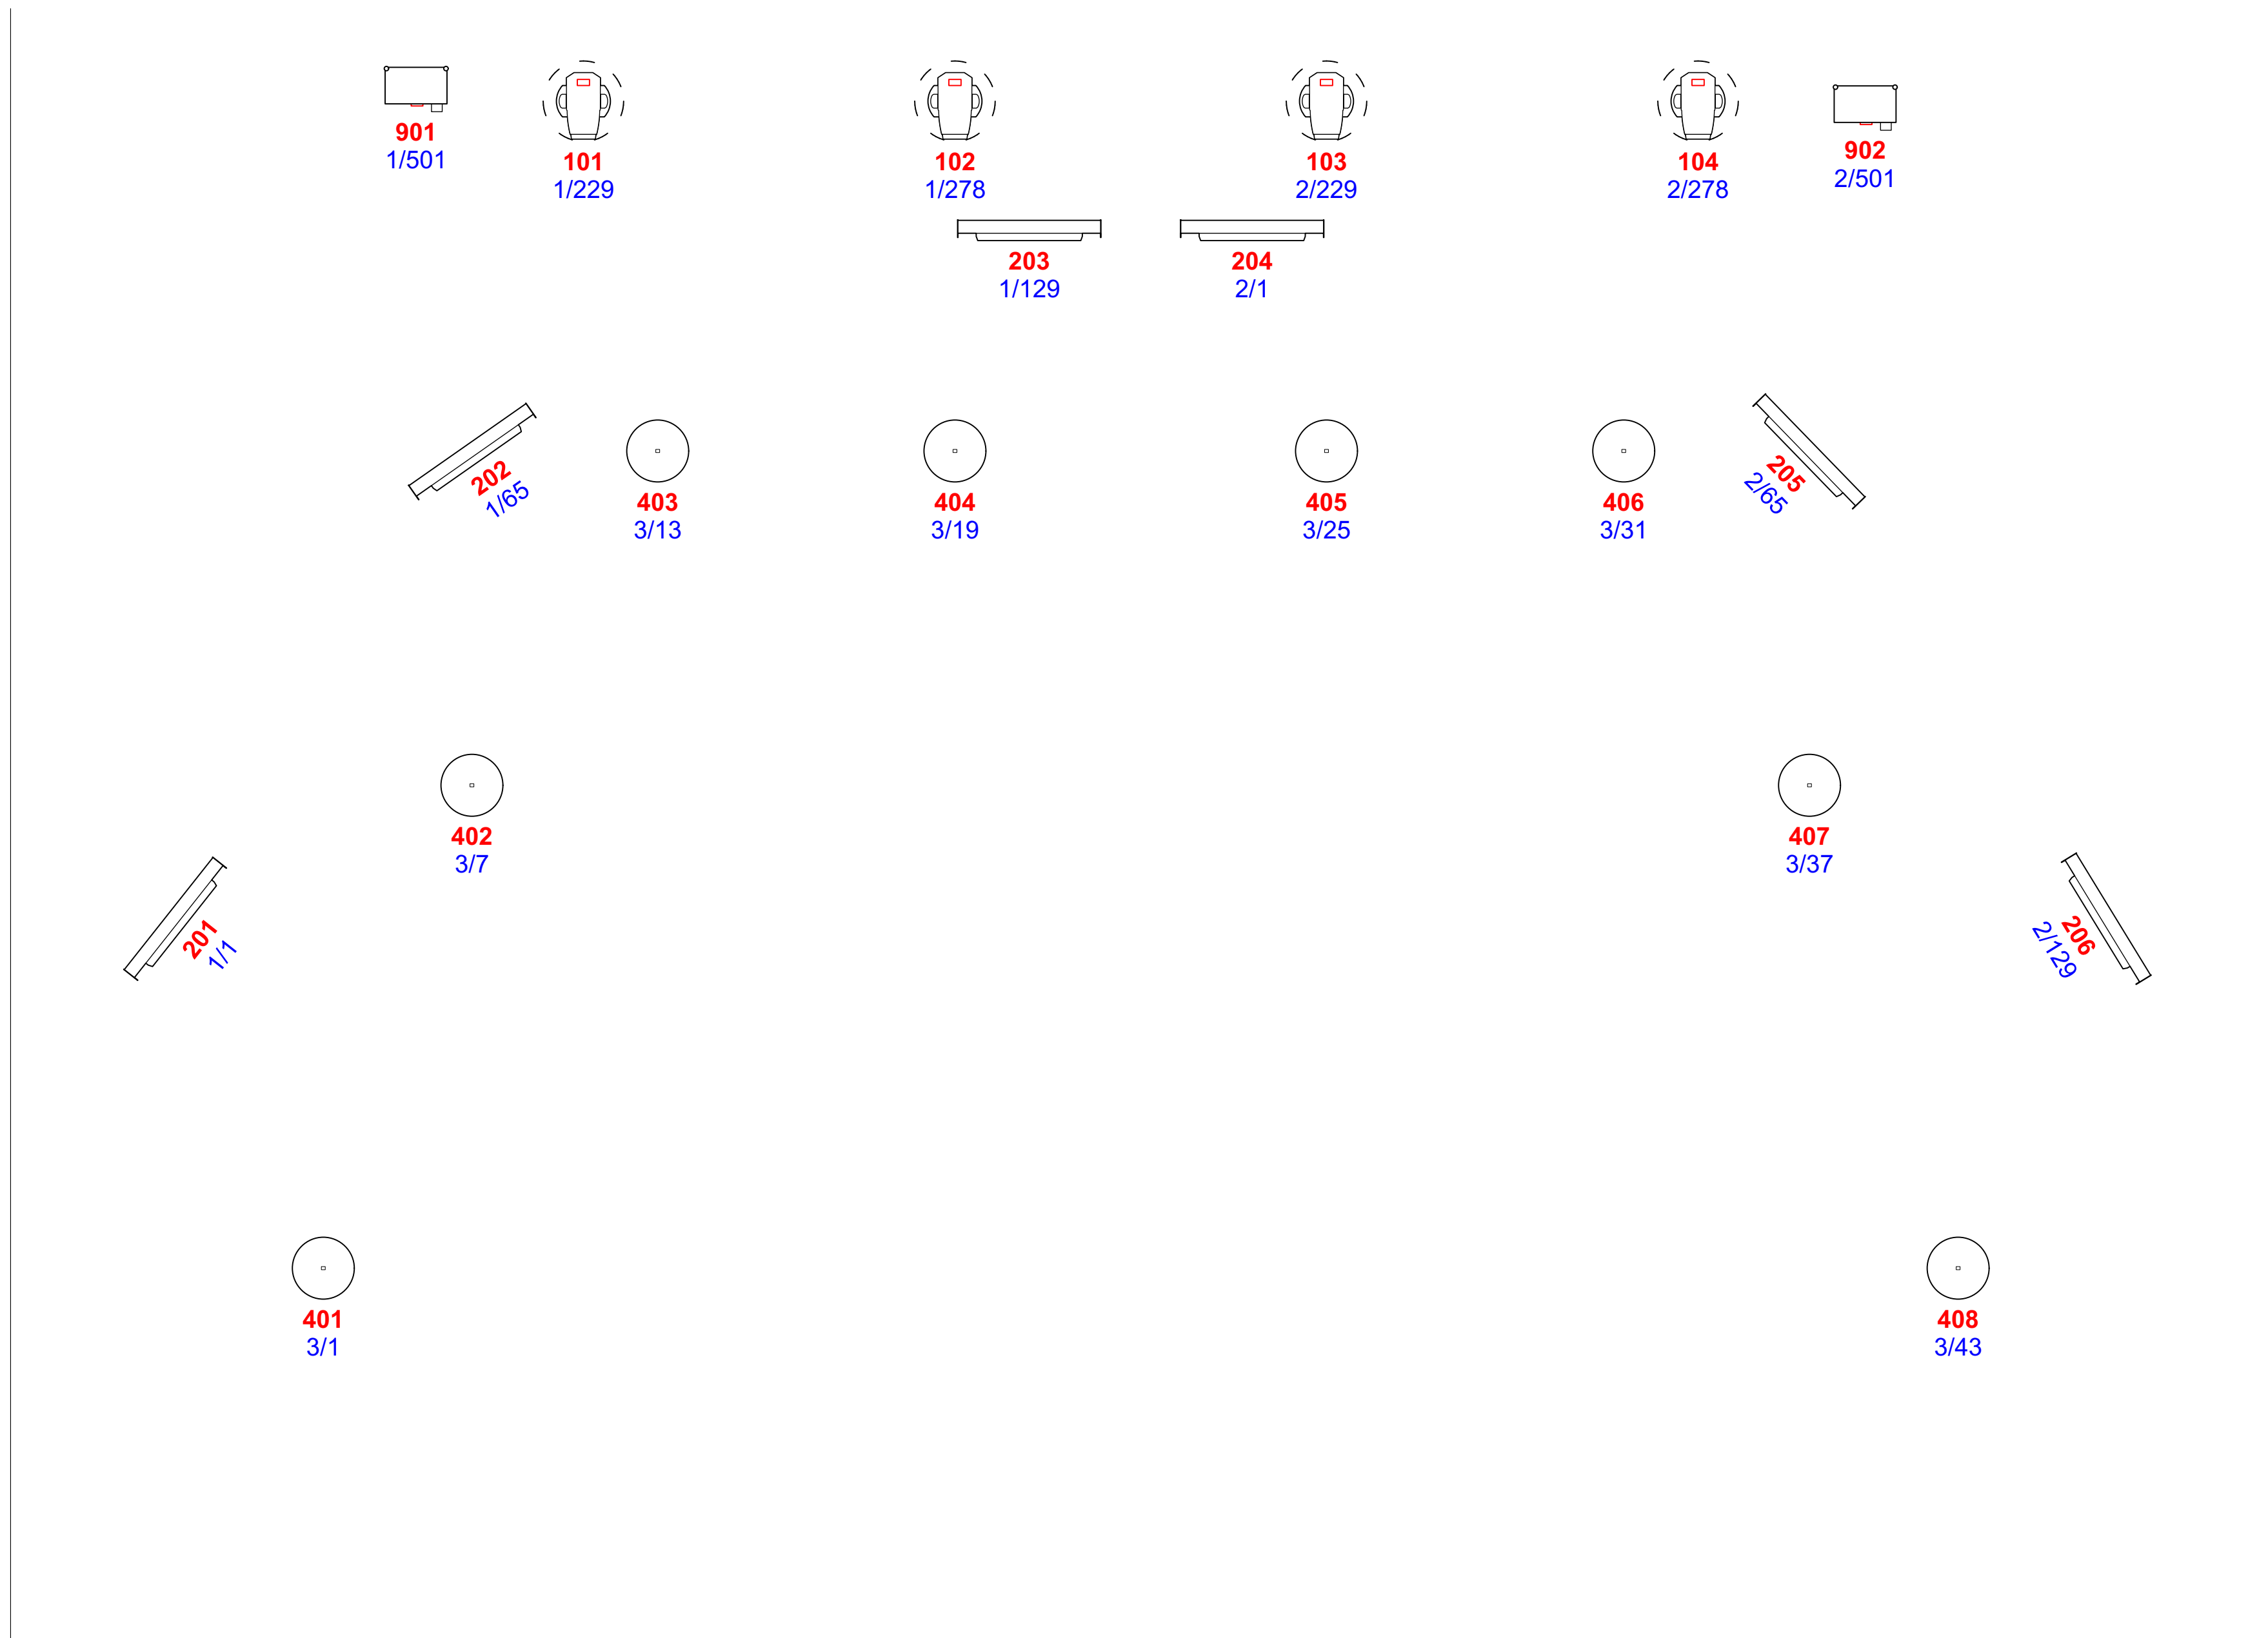


Brandi Carlile

This Drawing is a suggestion for placement of show elements.
 LEAPS and it's employees are not qualified or certified in rigging or engineering.
 All plans need to be checked and approved of by a qualified engineer or rigger to ensure safety.



| | | |
|---|-------------------|--------------------|
| Title Top/Plan View- Floor LX Only- Joni Jam | | |
| Drawing Number 3 of 7 | Drawn By Bornt | Date 05/27/2023 |
| Joni Jam- Gorge 2023 | | Version 3 |

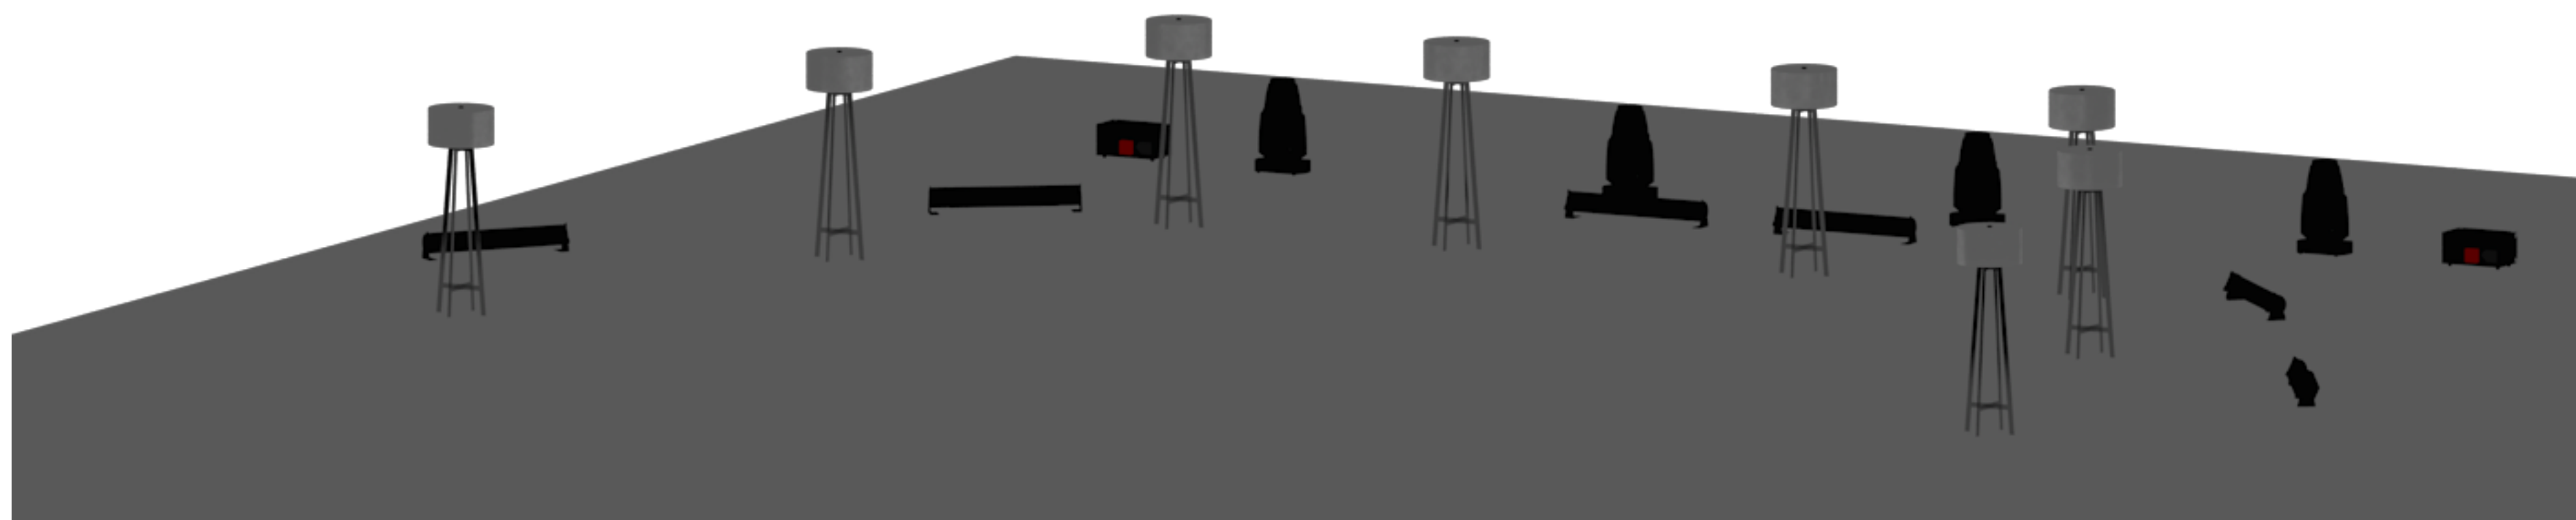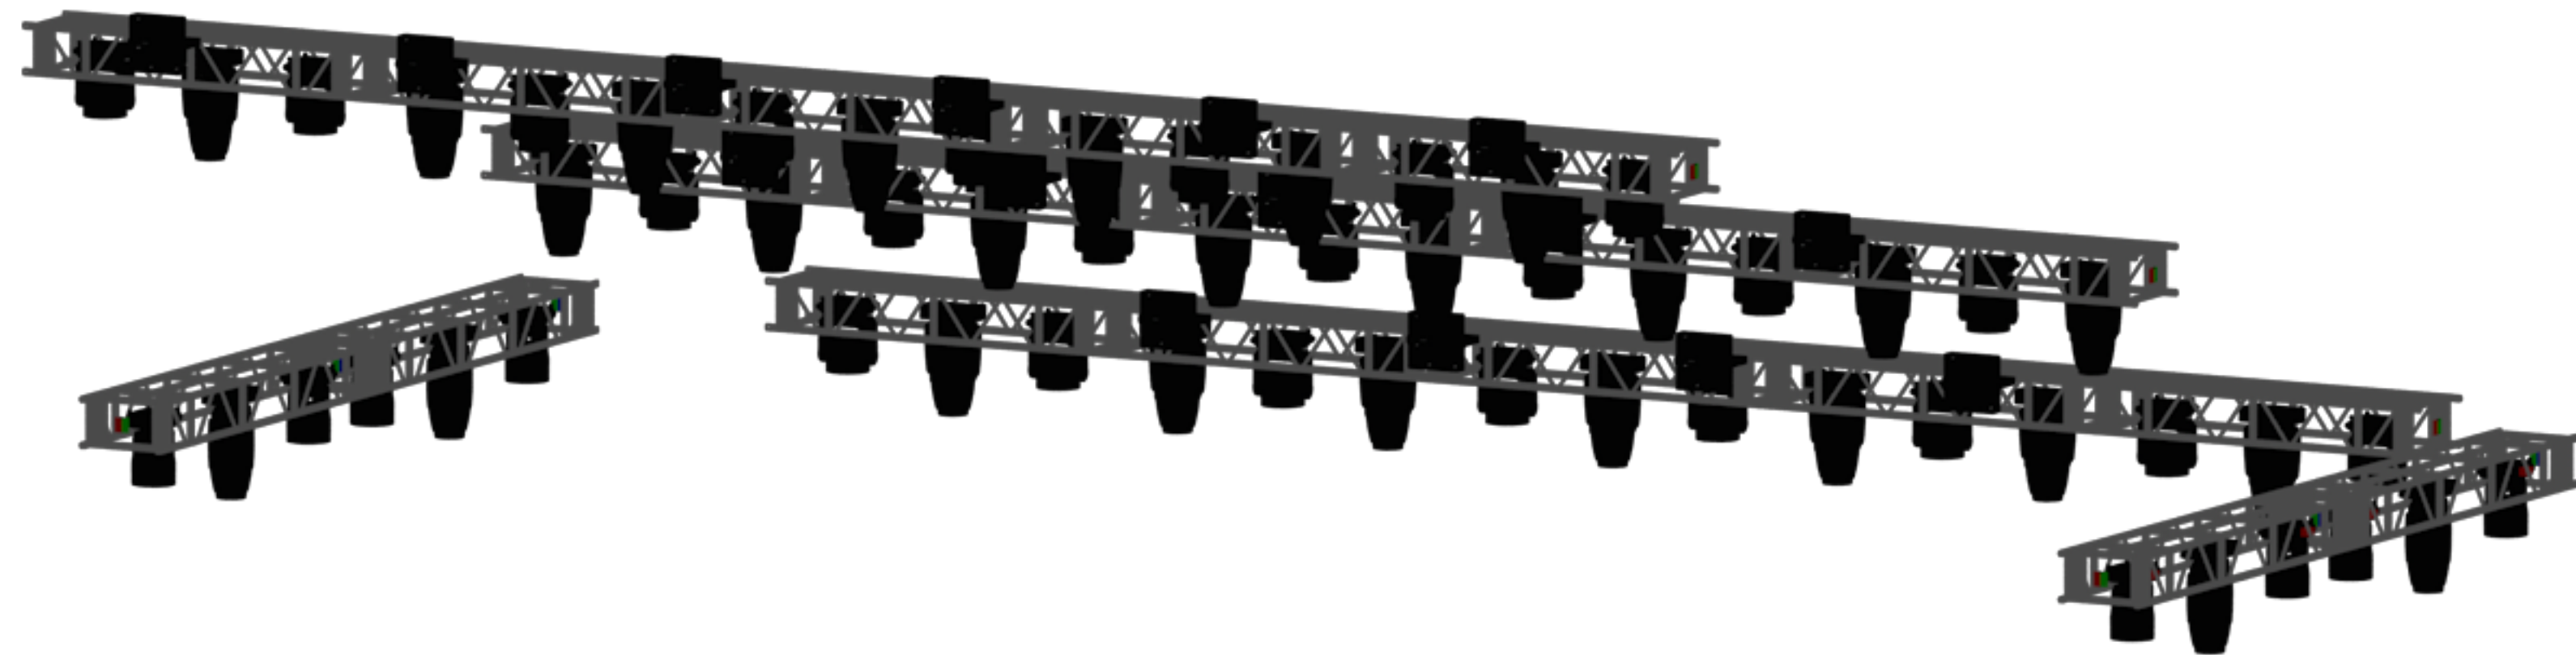


Brandi Carlile

This Drawing is a suggestion for placement of show elements.
 LEAPS and it's employees are not qualified or certified in rigging or engineering.
 All plans need to be checked and approved of by a qualified engineer or rigger to ensure safety.



| | | |
|---|-------------------|--------------------|
| Title Perspective Views- OH LX- Joni Jam | | |
| Drawing Number 4 of 7 | Drawn By Bornt | Date 05/27/2023 |
| Joni Jam- Gorge 2023 | | Version 3 |


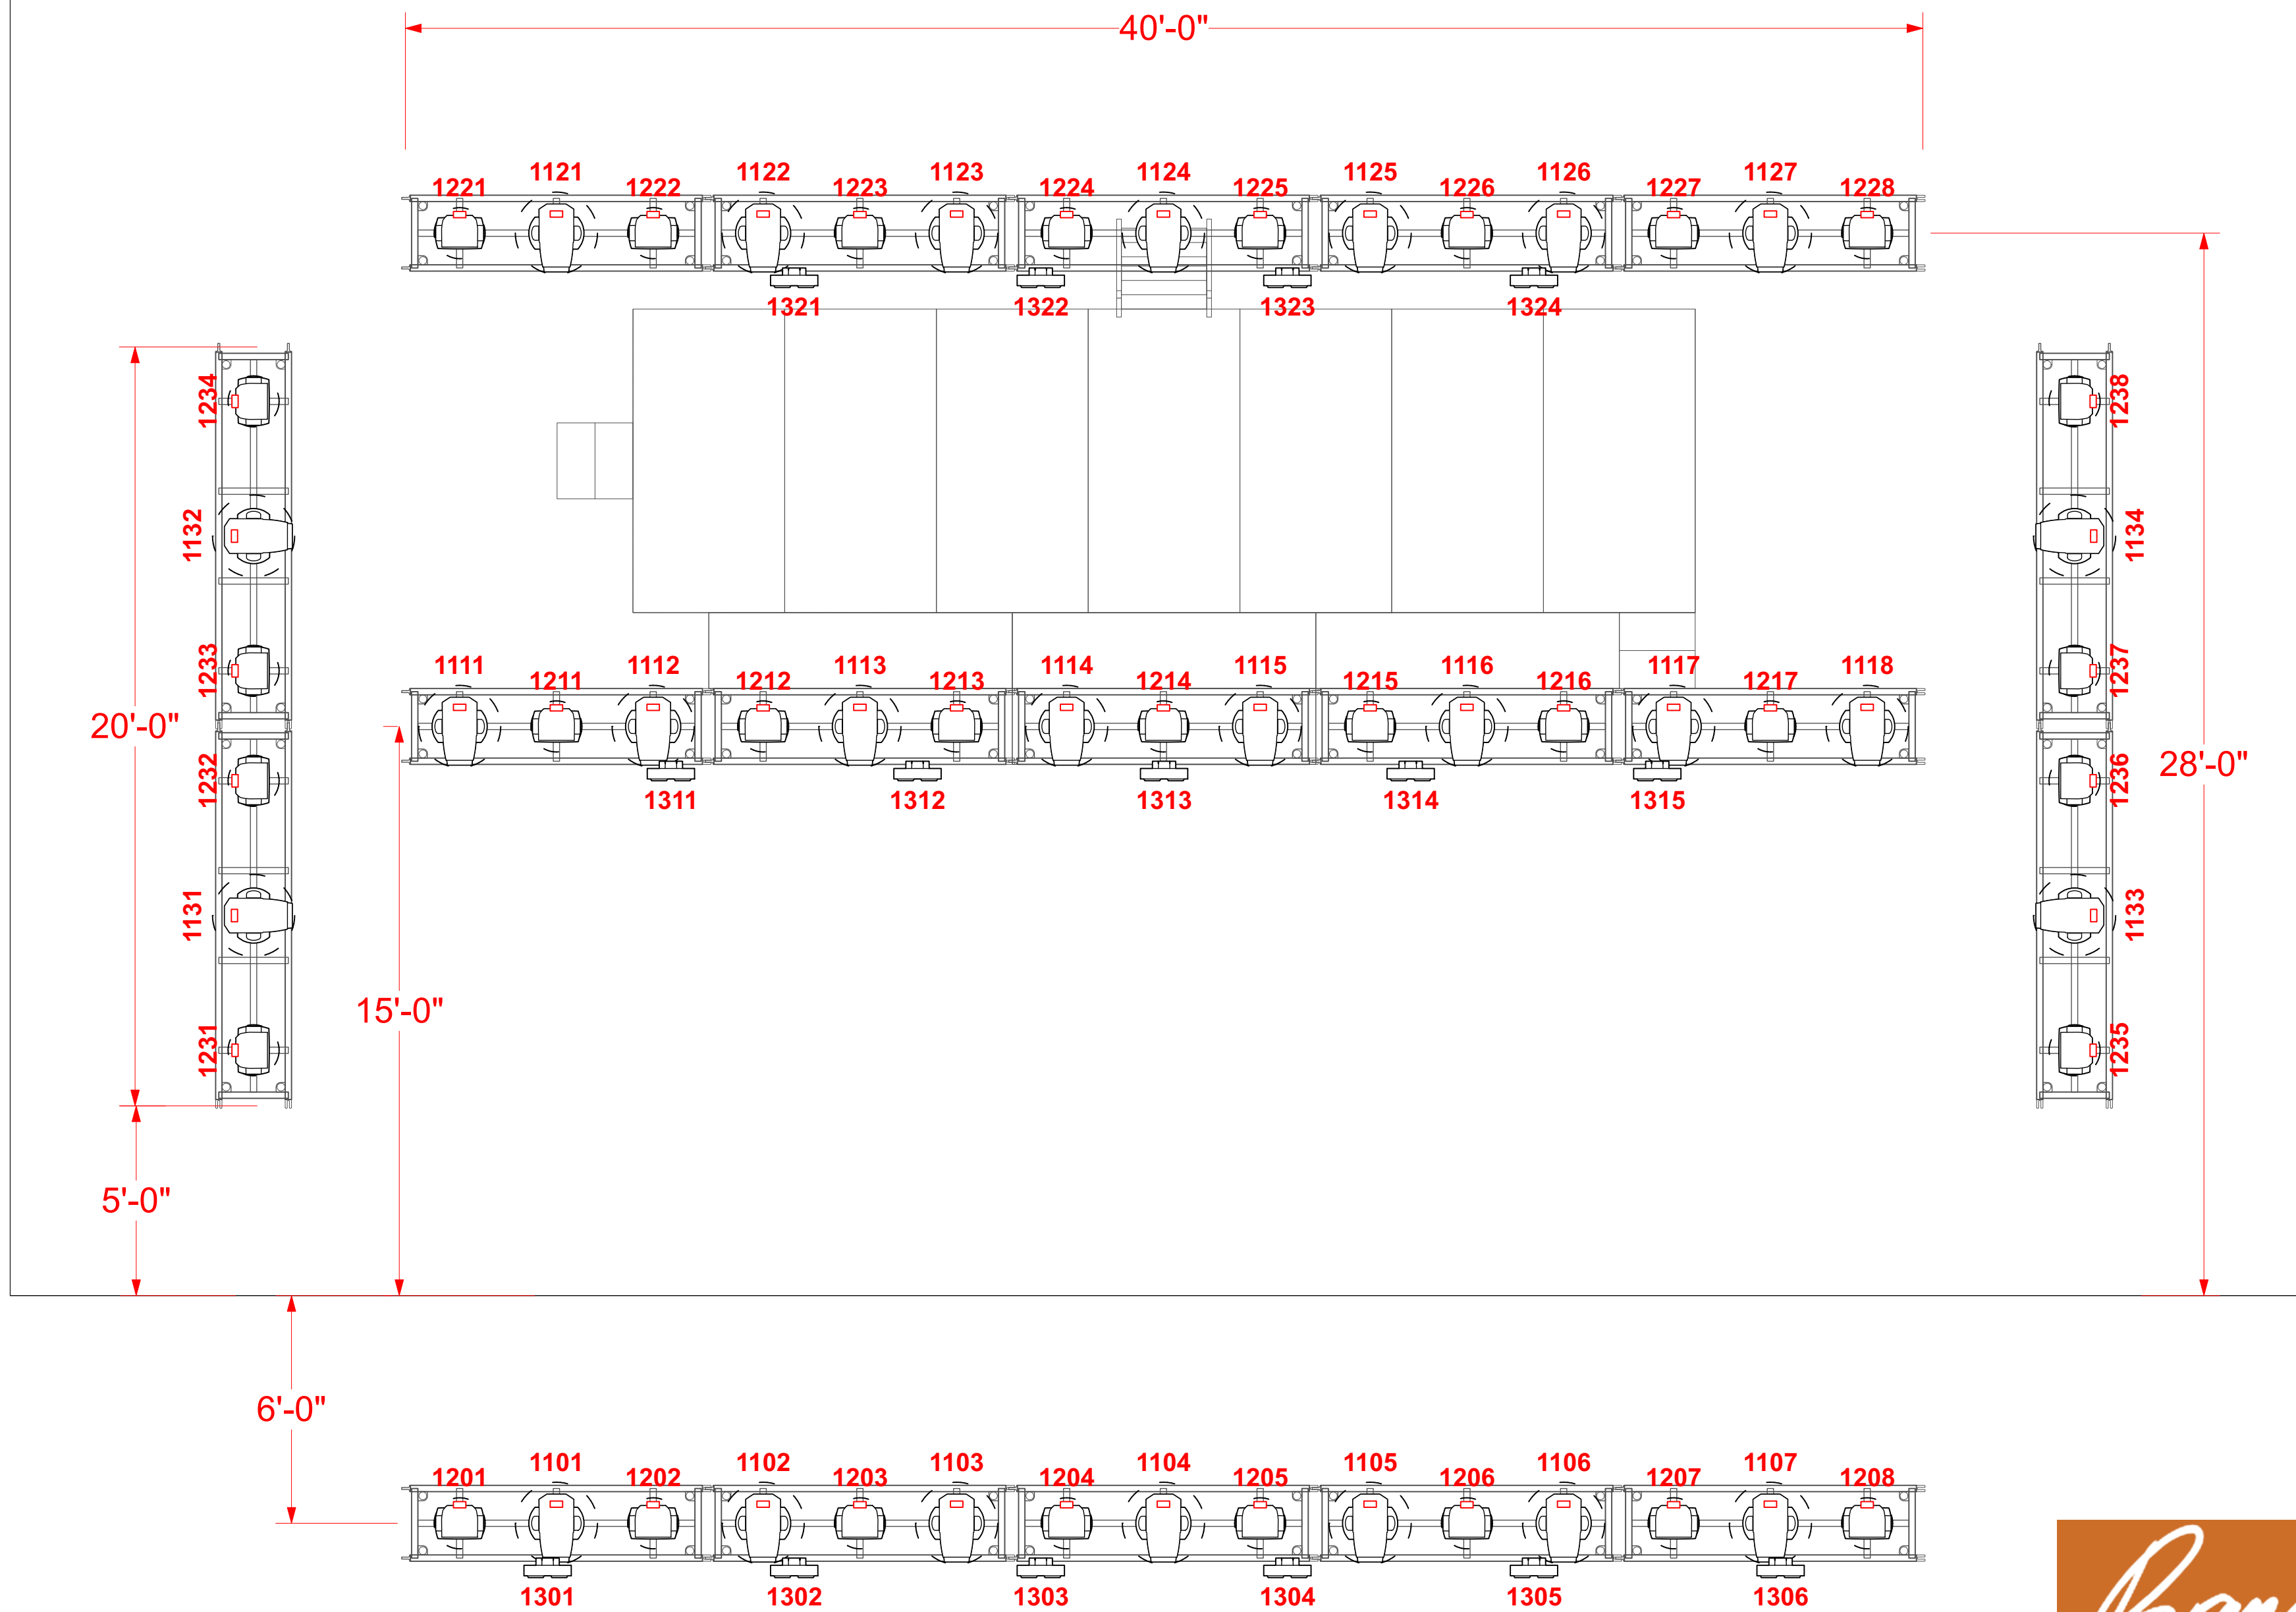


Brandi Carlile

This Drawing is a suggestion for placement of show elements.
 LEAPS and it's employees are not qualified or certified in rigging or engineering.
 All plans need to be checked and approved of by a qualified engineer or rigger to ensure safety.



| | | |
|-------------------------------|-------------------|--------------------|
| Title Top/Plan View- OH LX | | |
| Drawing Number 5 of 7 | Drawn By Bornt | Date 05/27/2023 |
| Joni Jam- Gorge 2023 | | Version 3 |

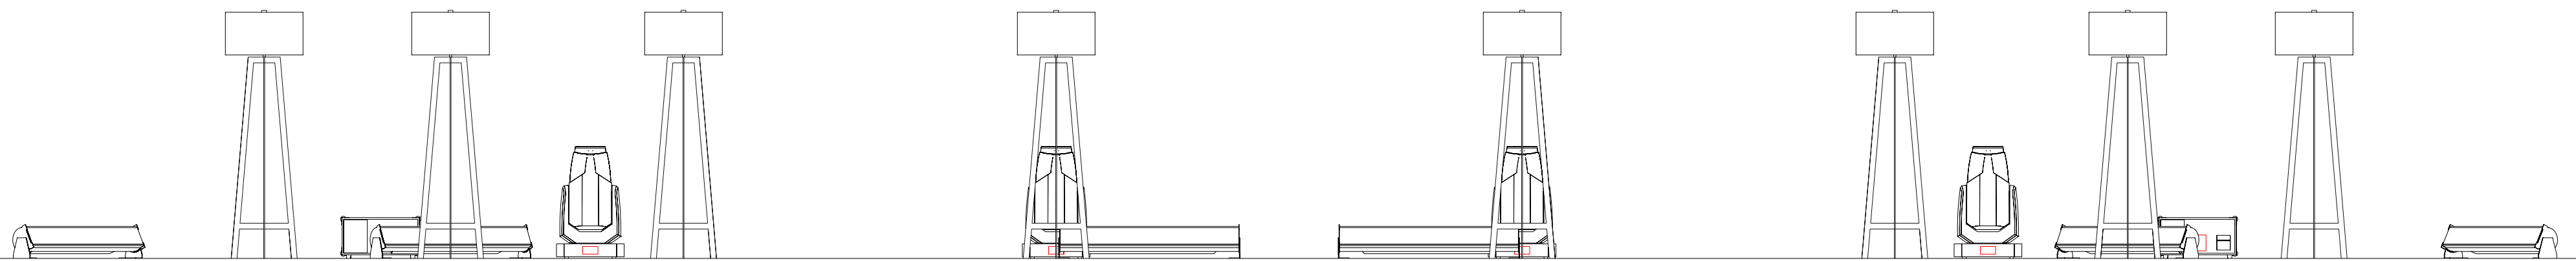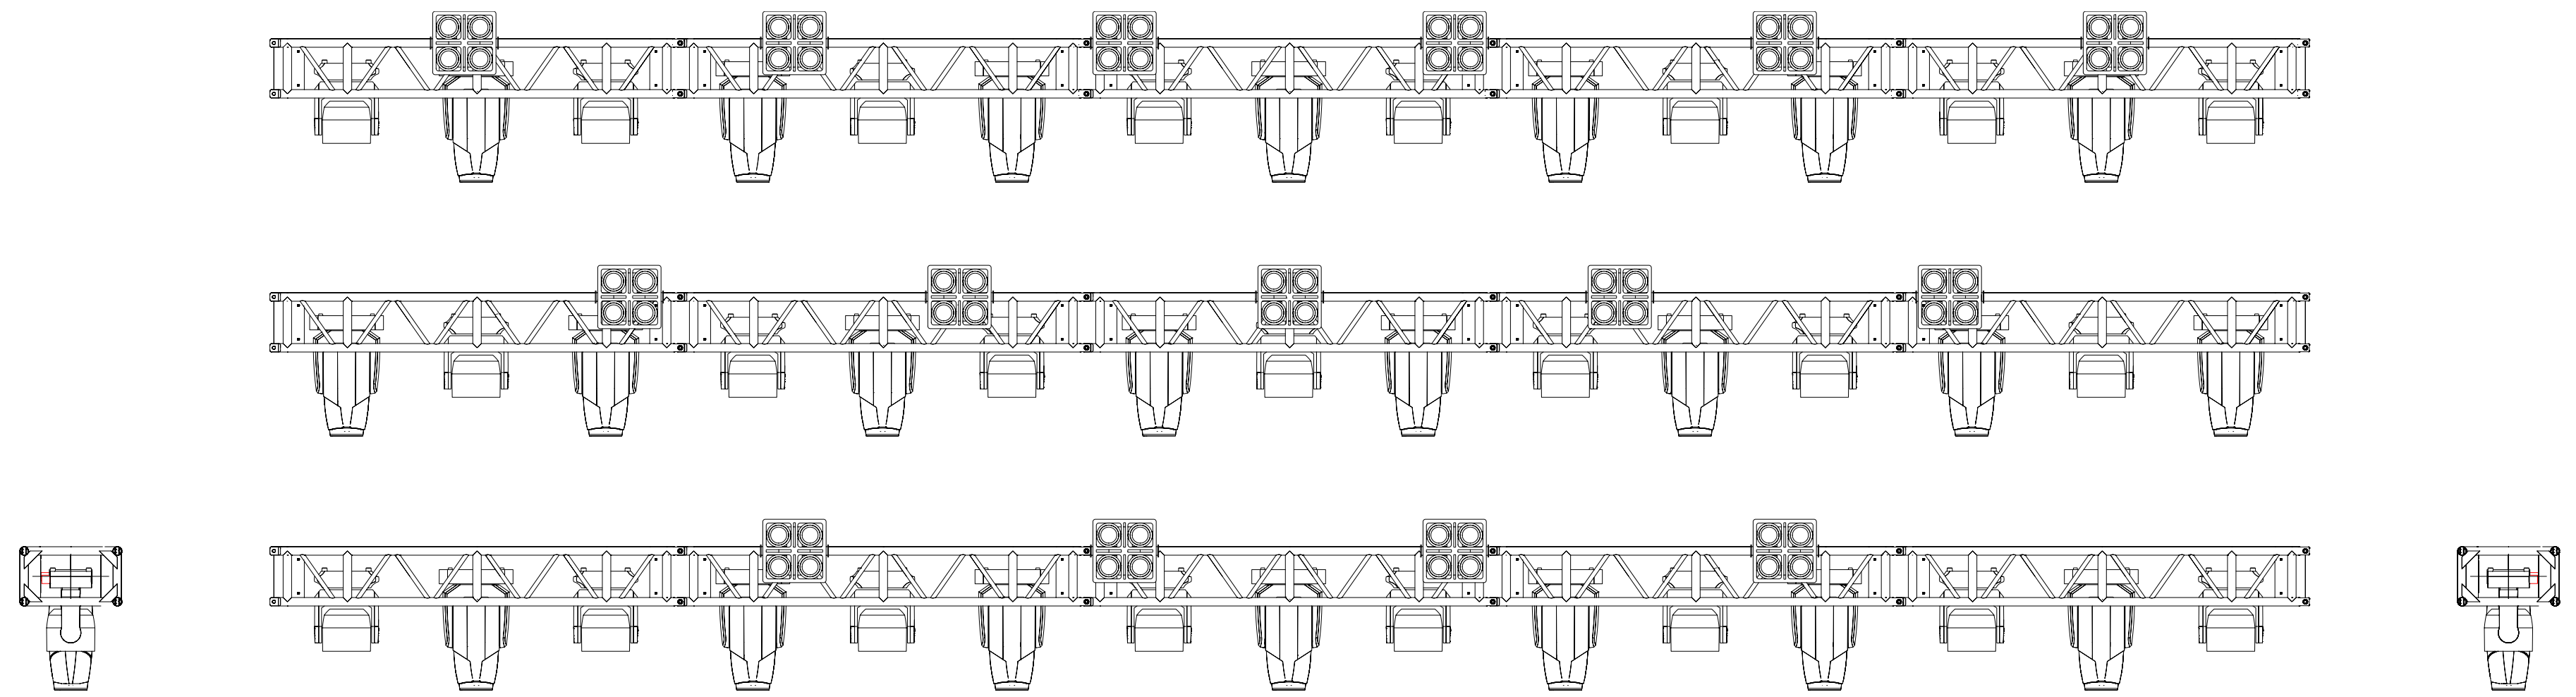


Brandi Carlile

This Drawing is a suggestion for placement of show elements.
 LEAPS and it's employees are not qualified or certified in rigging or engineering.
 All plans need to be checked and approved of by a qualified engineer or rigger to ensure safety.



| | | |
|---------------------------------|-------------------|--------------------|
| Title Front Elevation- OH LX | | |
| Drawing Number 6 of 7 | Drawn By Bornt | Date 05/27/2023 |
| Joni Jam- Gorge 2023 | | Version 3 |

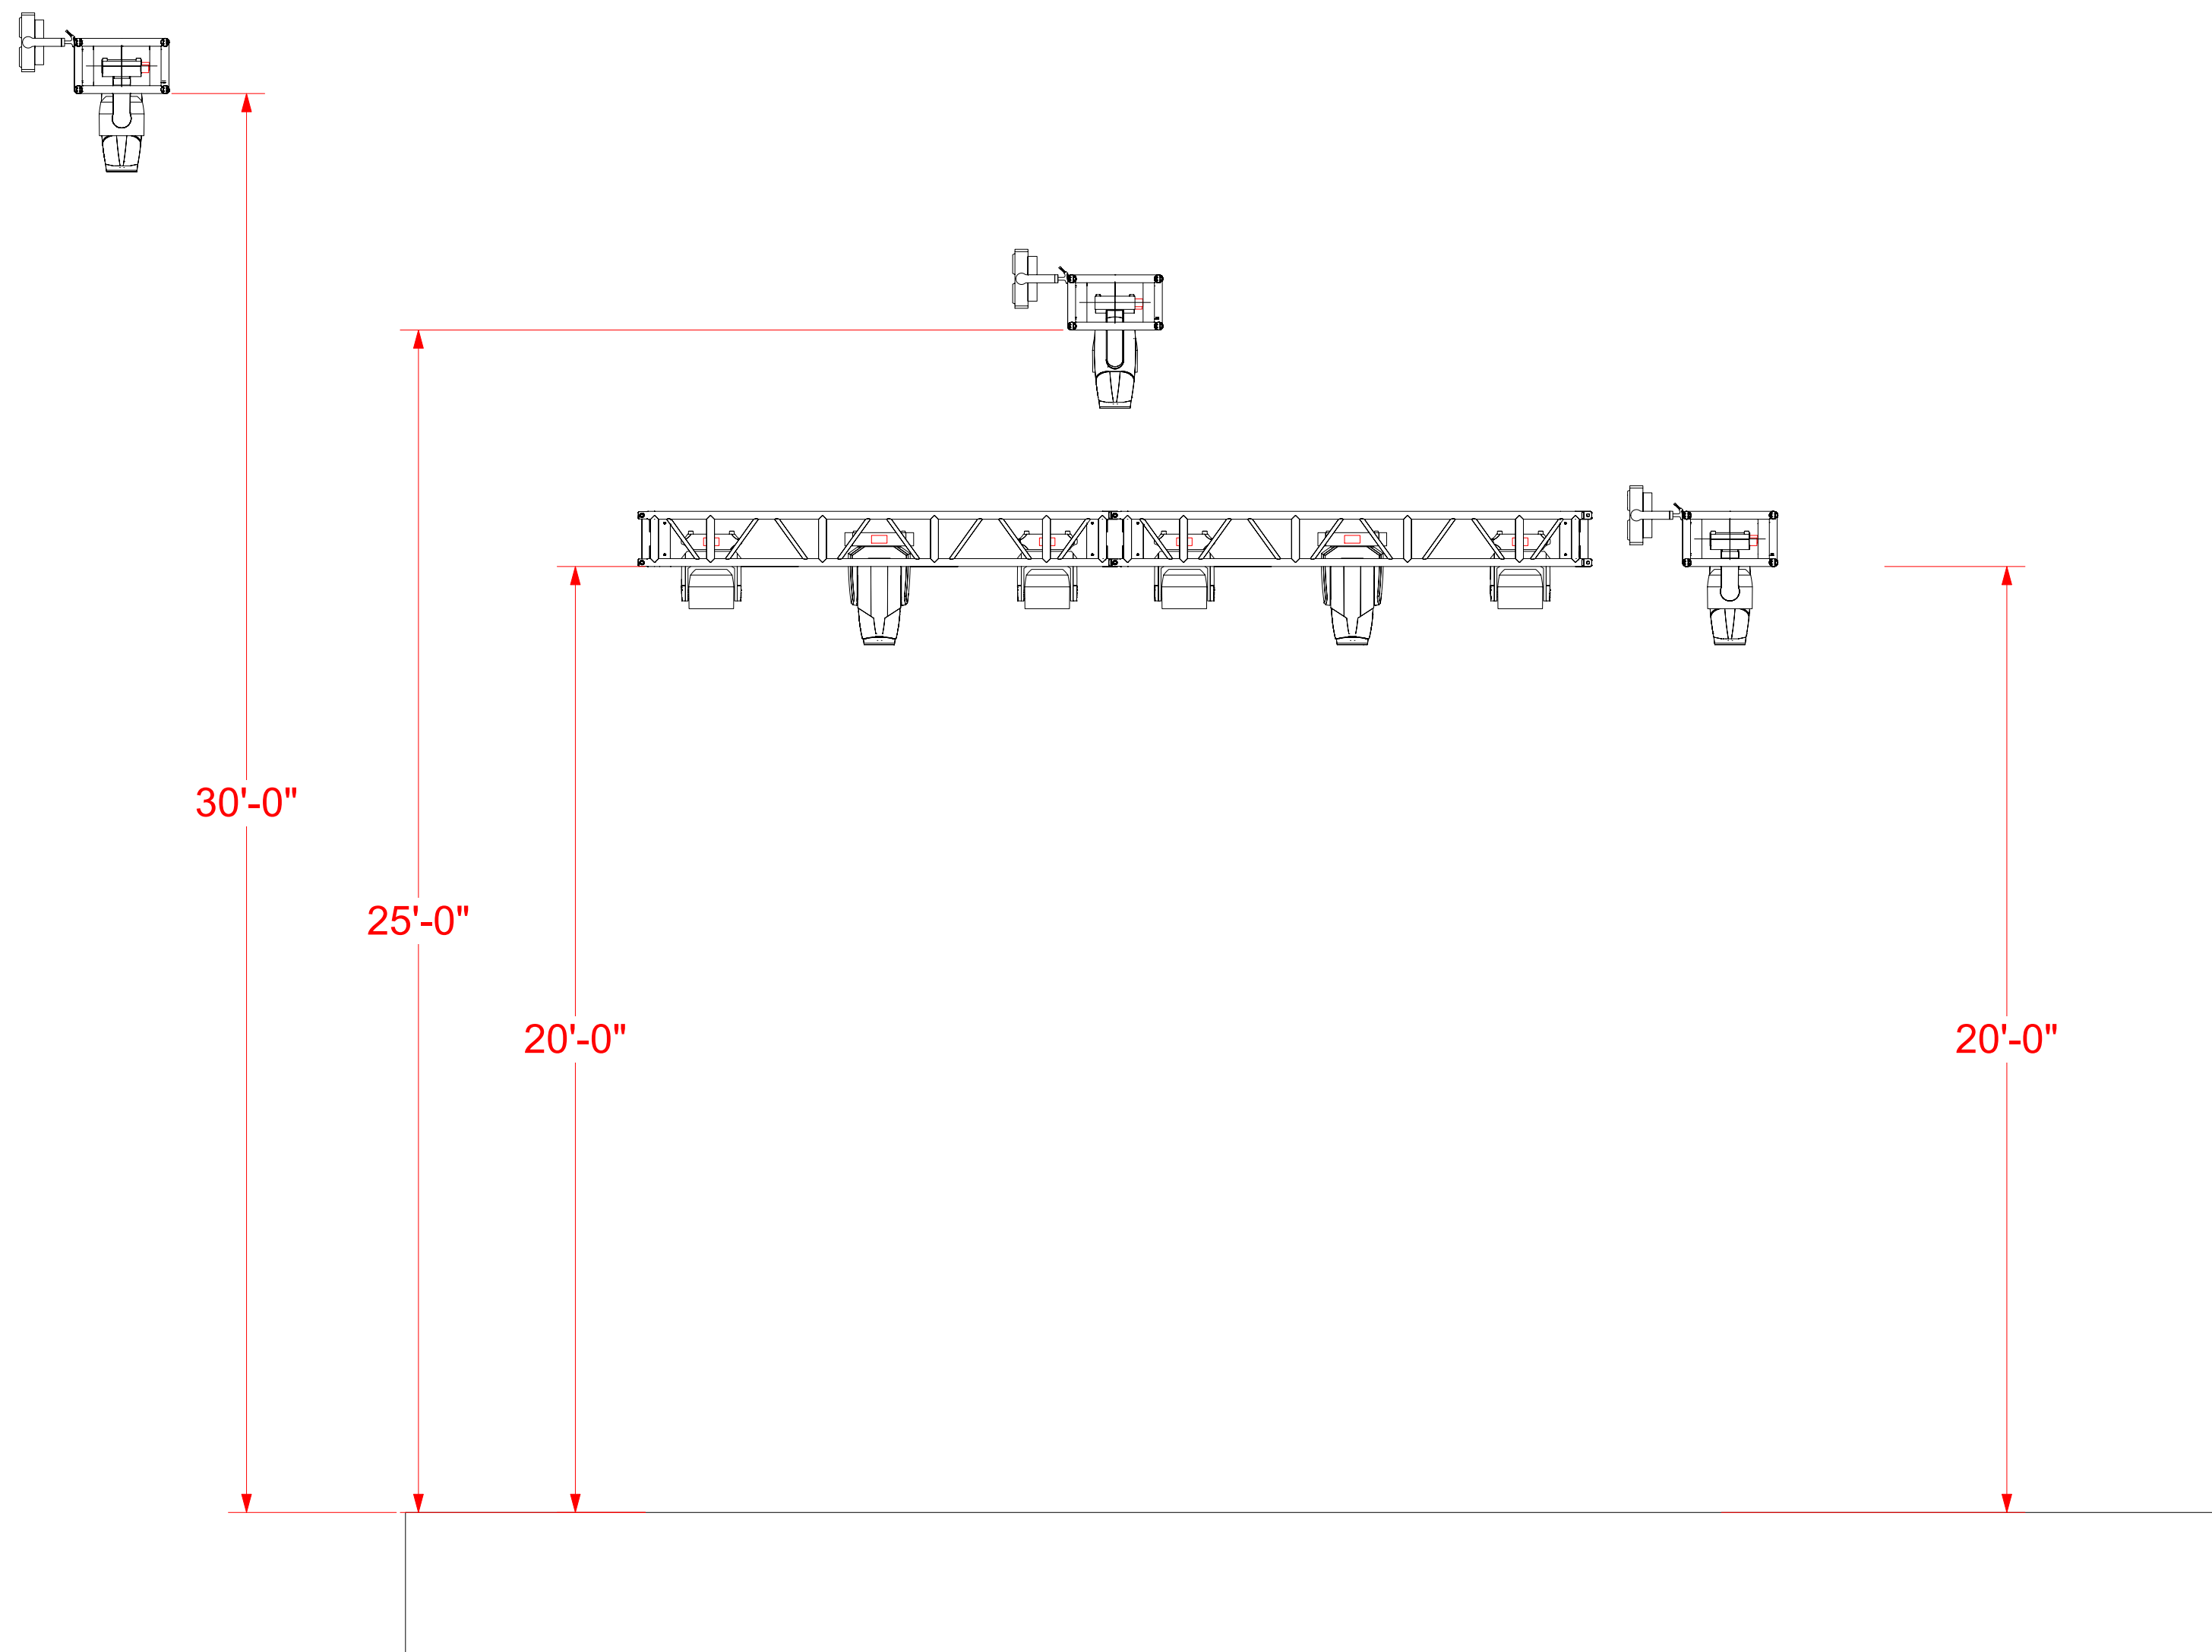

Brandi Carlisle

This Drawing is a suggestion for placement of show elements.
 LEAPS and it's employees are not qualified or certified in rigging or engineering.
 All plans need to be checked and approved of by a qualified engineer or rigger to ensure safety.



| | | |
|--------------------------------|-------------------|--------------------|
| Title Side Elevation- OH LX | | |
| Drawing Number 7 of 7 | Drawn By Bornt | Date 05/27/2023 |
| Joni Jam- Gorge 2023 | | Version 3 |