

▪ 1 – NBC Main Set


▪ Sec 209

▪ 2 – NBC Clicker Set


▪ Sec 208

▪ 3 – Telemundo Set


▪ Sec 211

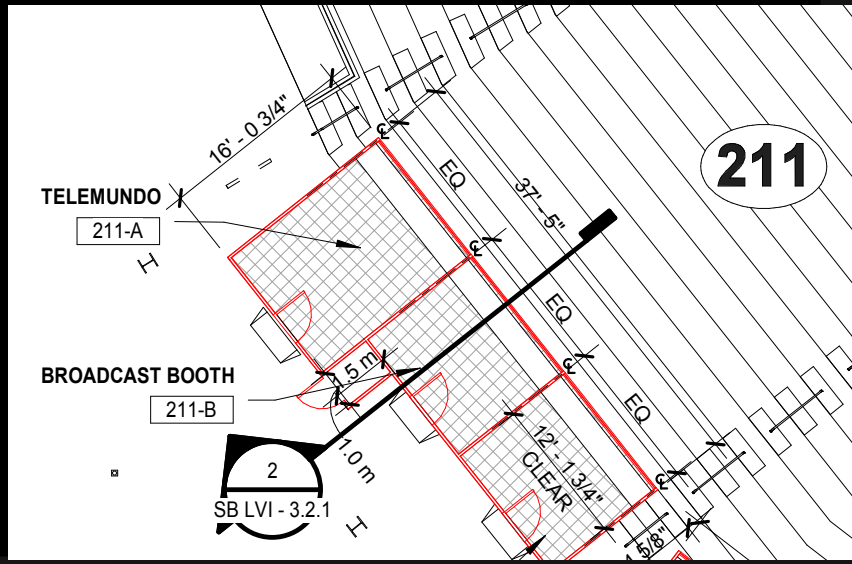


WE ARE HERE

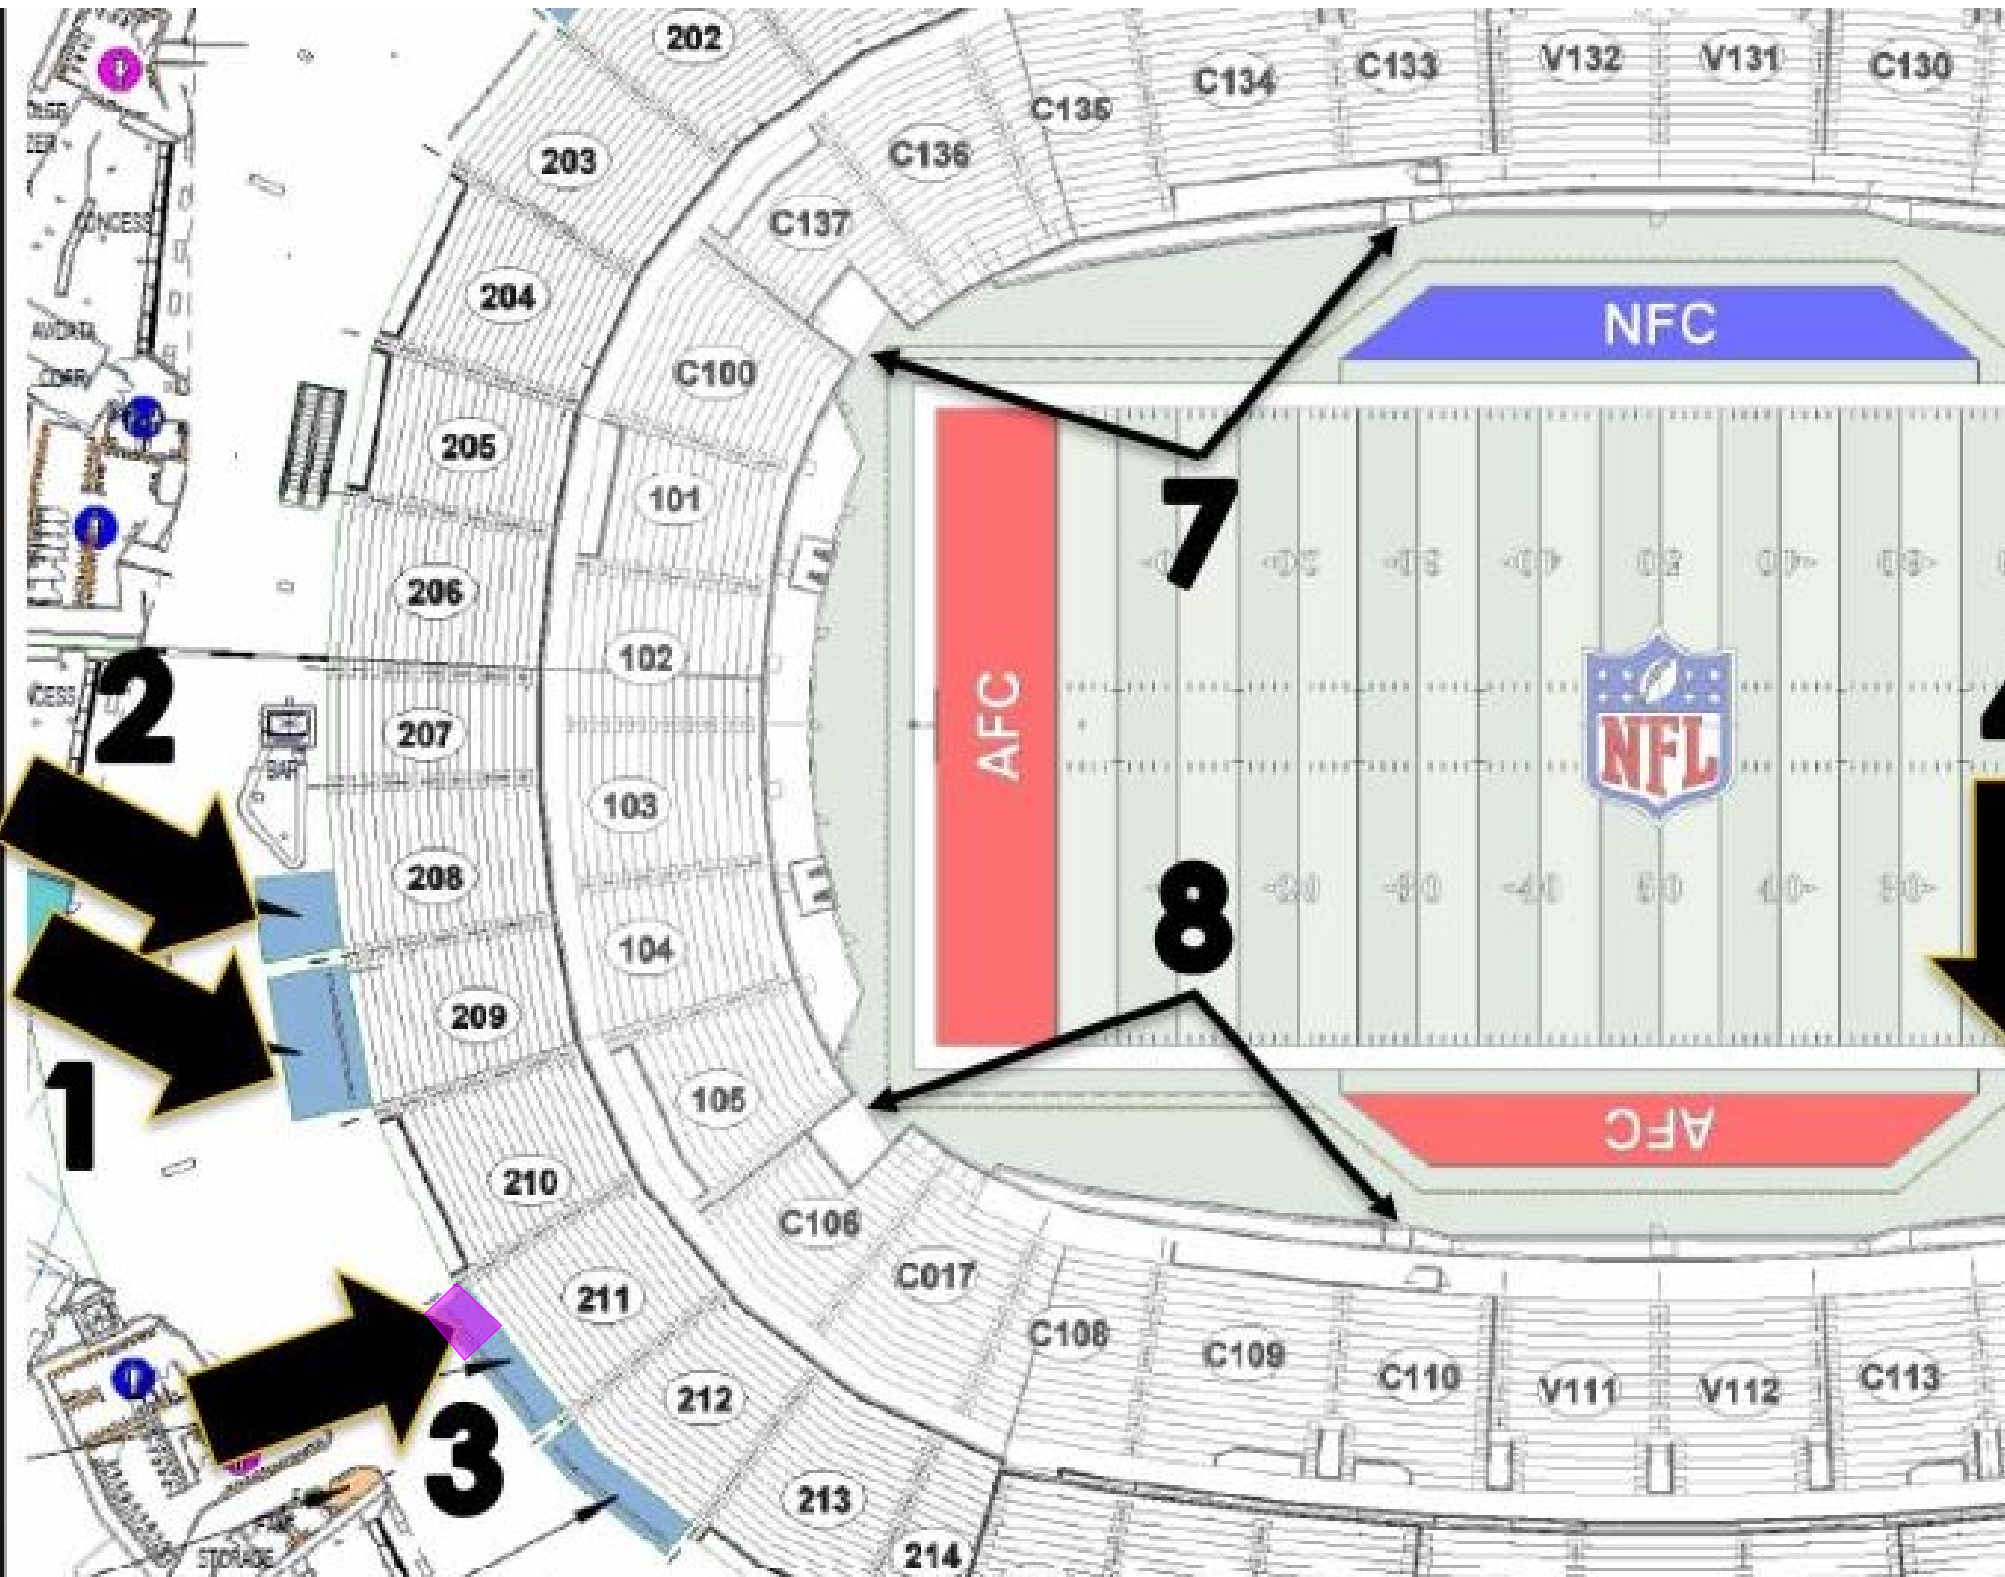


KEY

 Elation KL Panel @ 295 w

3

 
 Prolights EclipseFS 36deg @ 240 w

10

  ChromaQ Colorforce II 12 @ 135 w


3

TYPICAL


 Stirrup

12" Extension

6" Extension


 Channel

1/1


 Address

NOTES

Drawing altered to accommodate 1.5m extension of booth

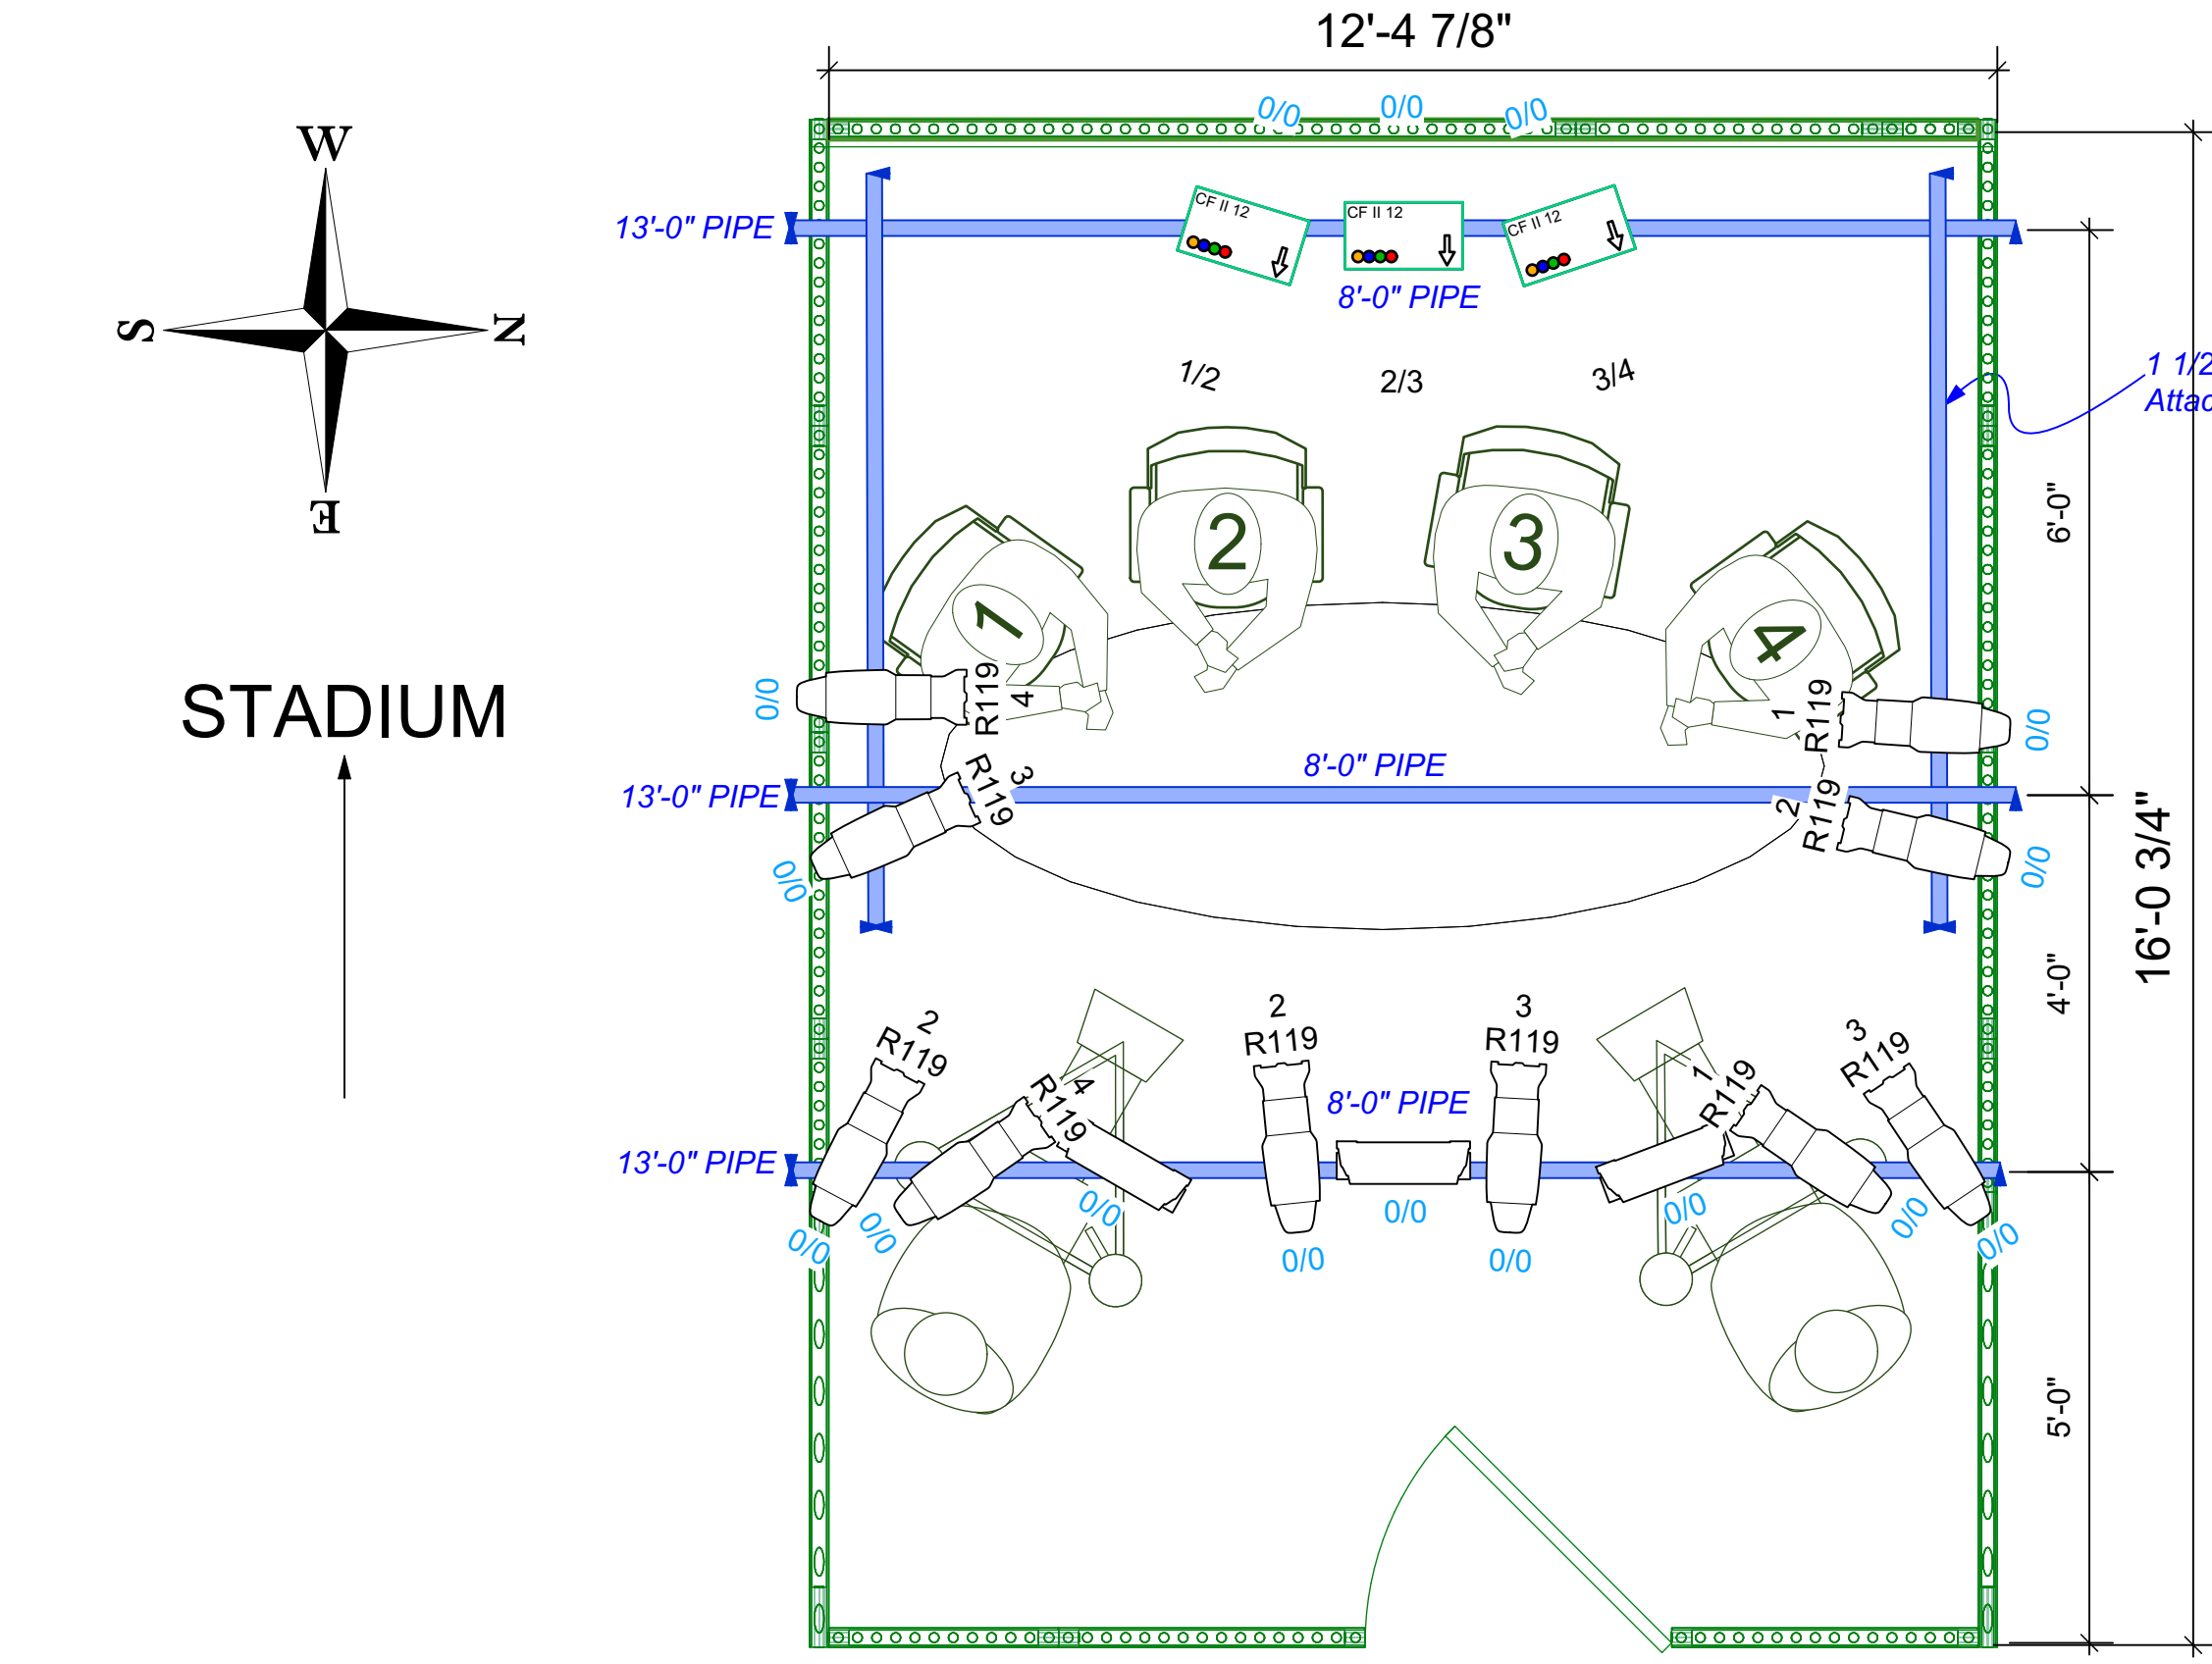


PLAN VIEW
1/2" = 1'-0"

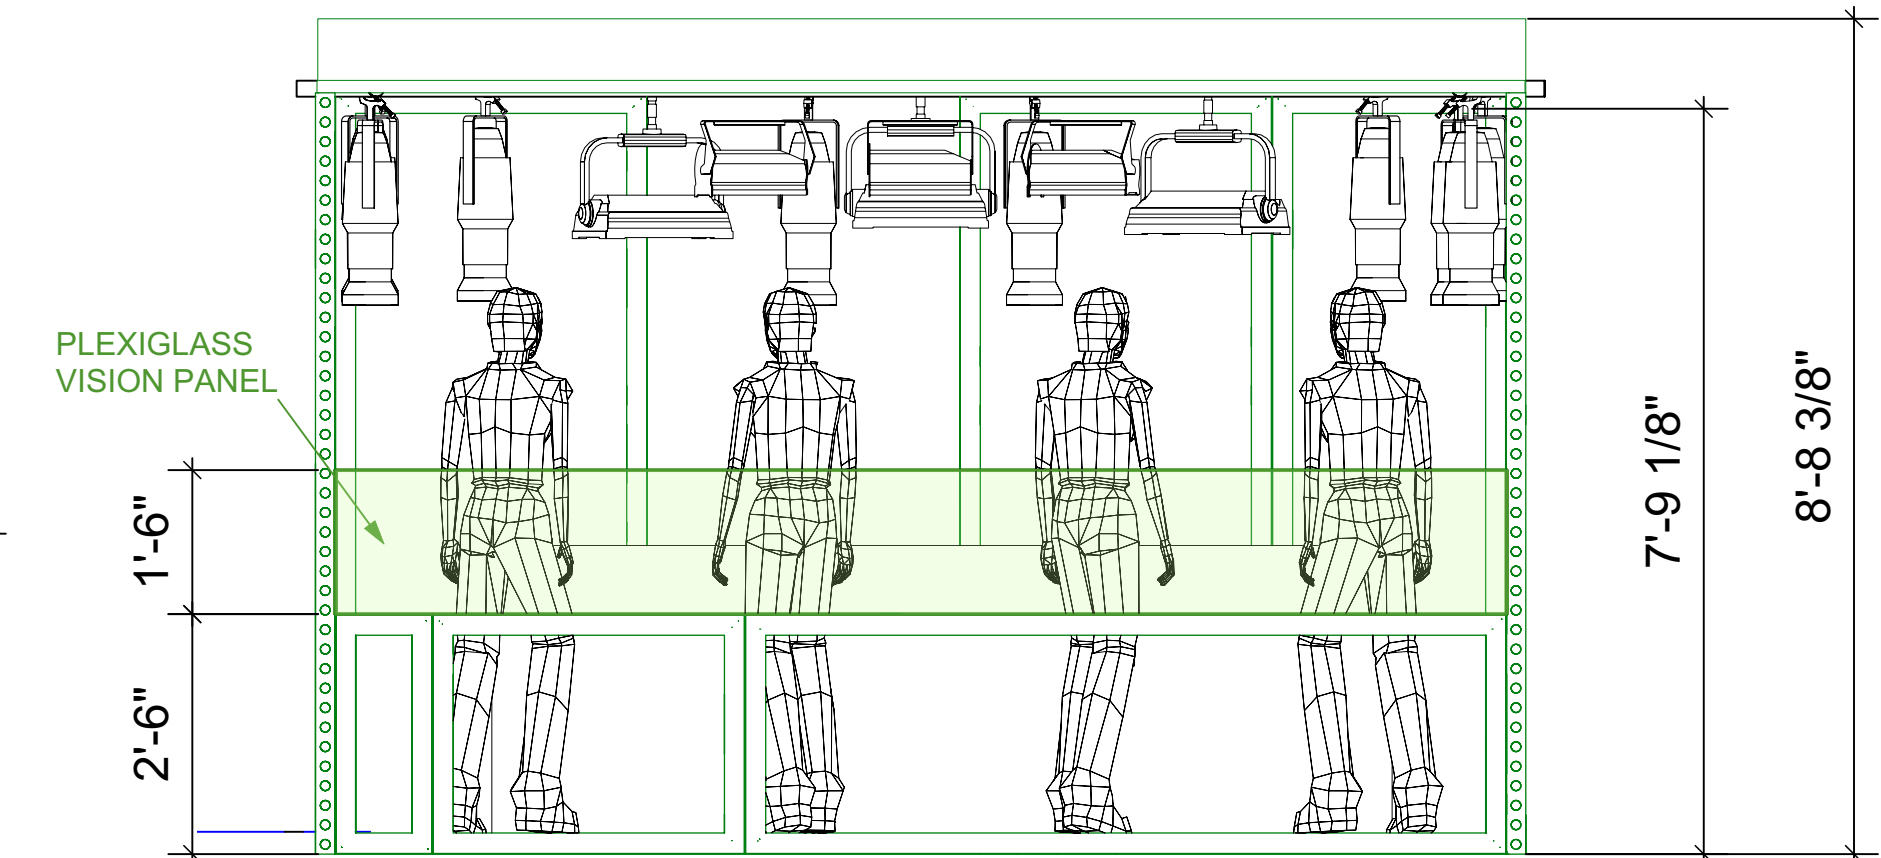

HEIGHT TO OPEN SECTION
LOOKING OUT

FRONT ELEVATION
1/2" = 1'-0"

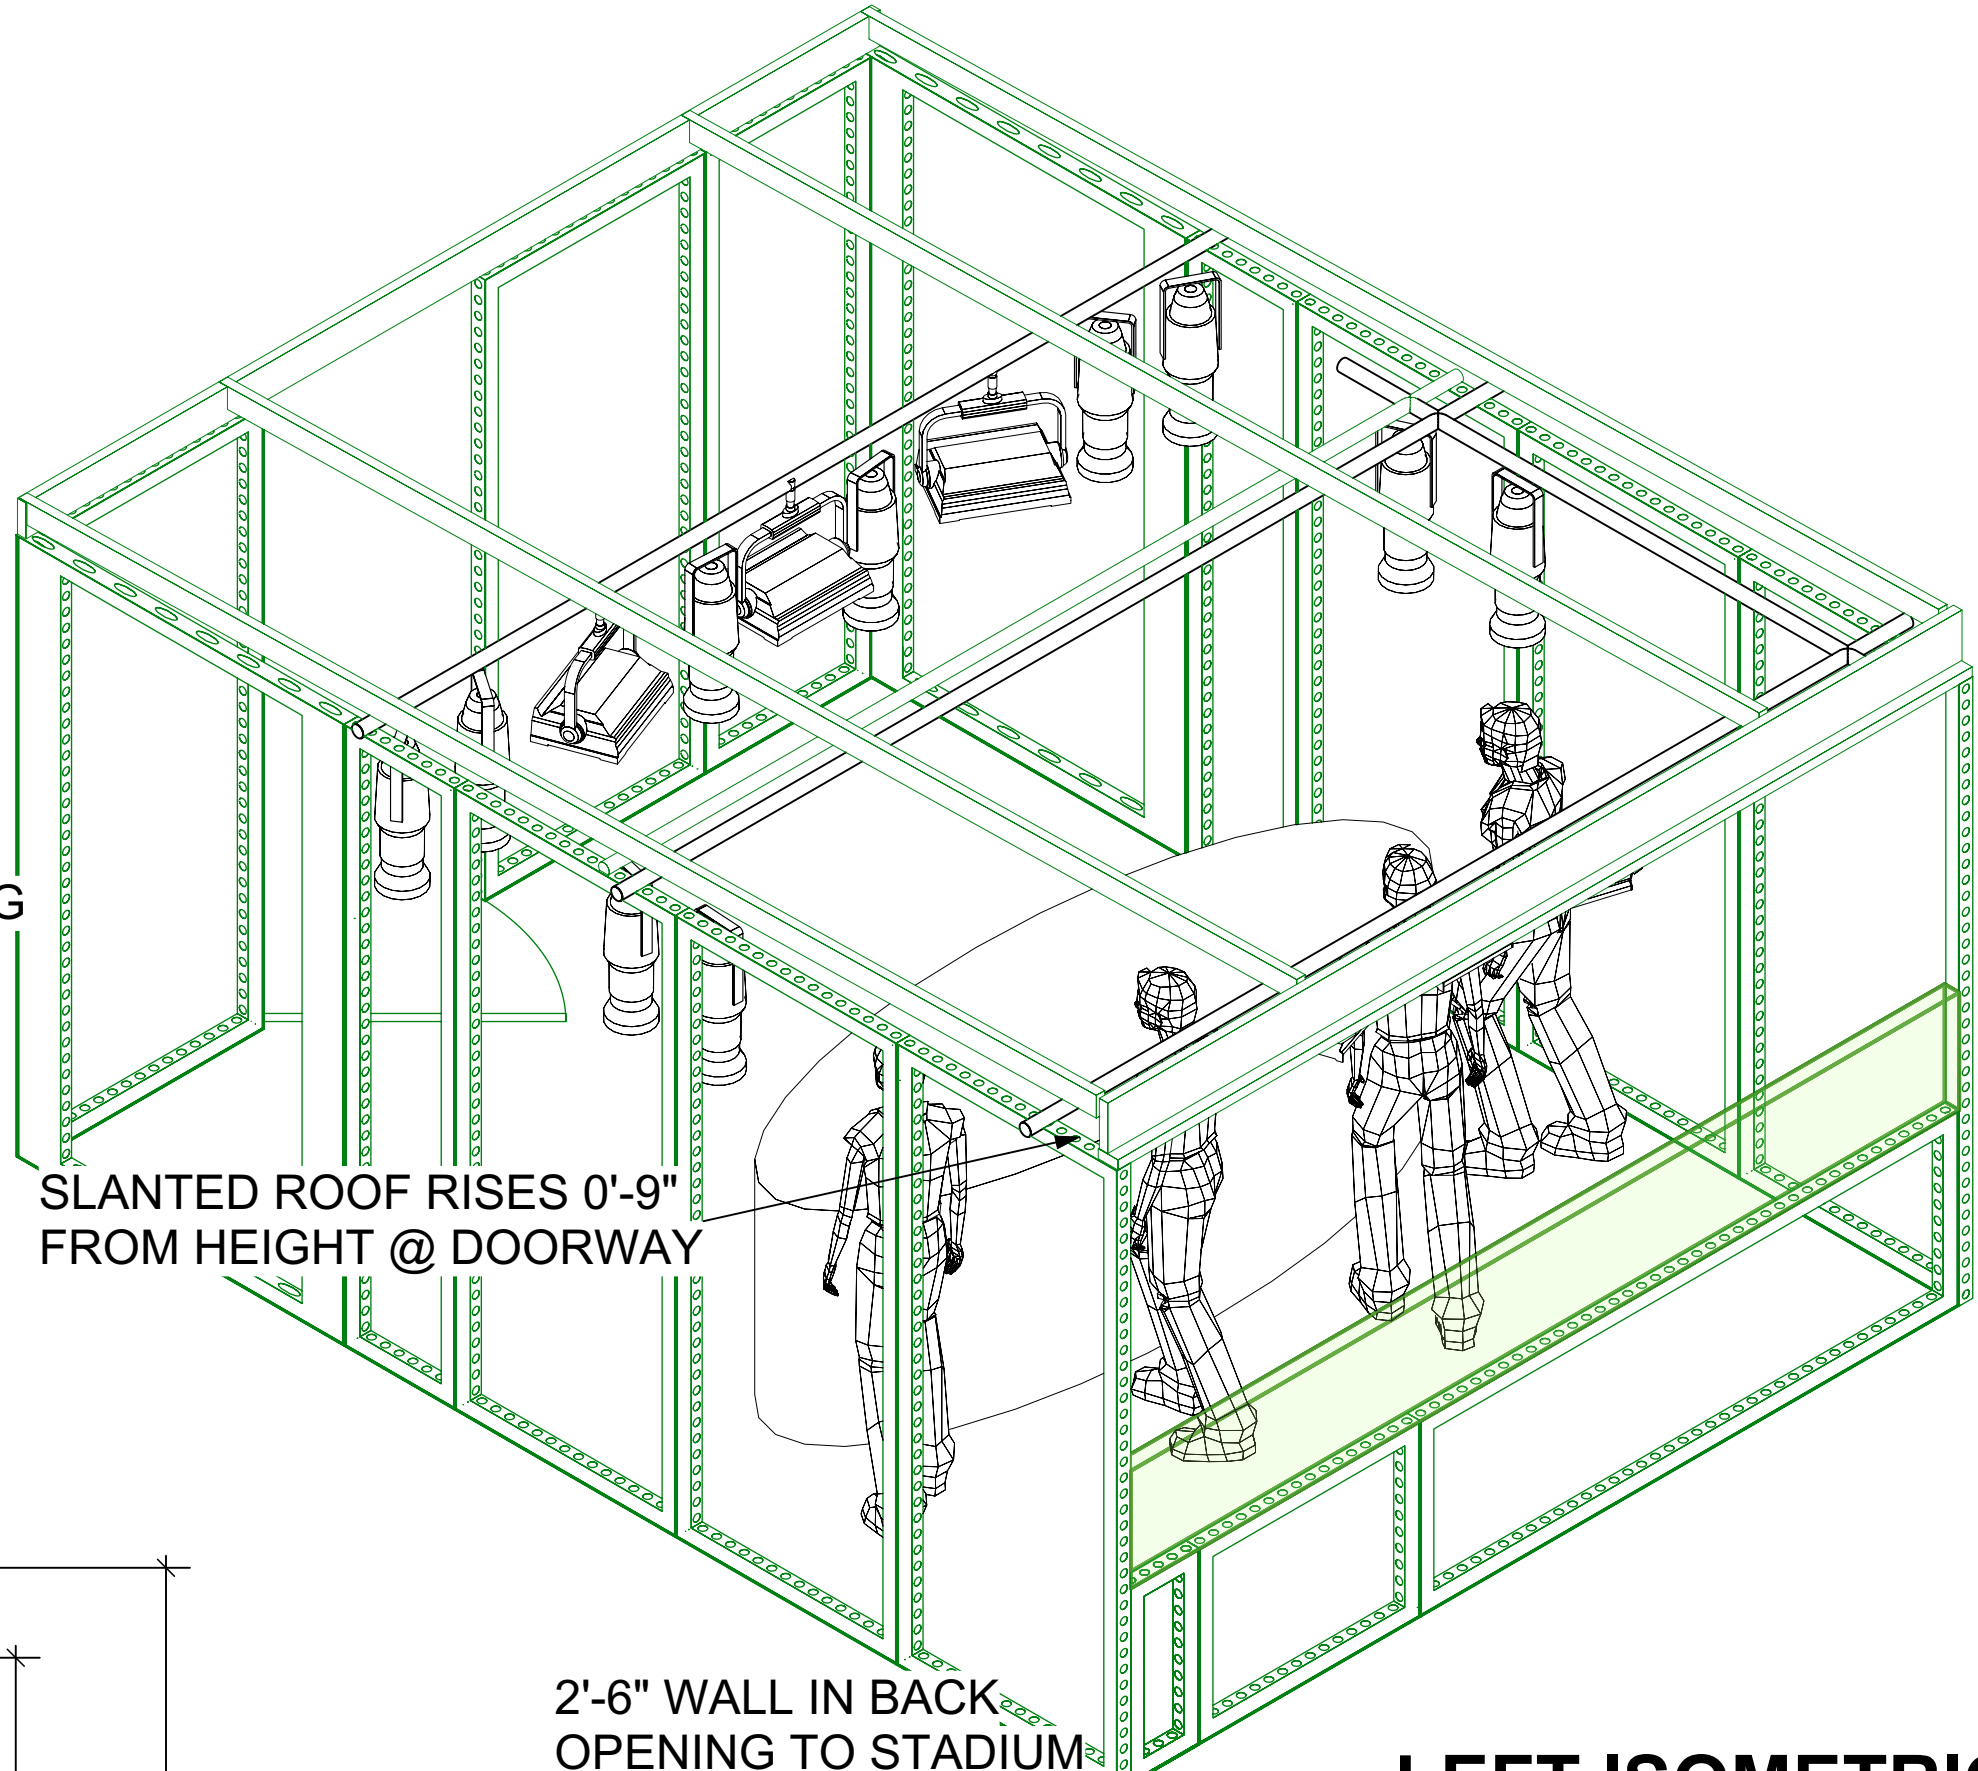

LEFT ISOMETRIC
1/2" = 1'-0"

THIS DRAWING AND THE IDEAS, ARRANGEMENT, DESIGNS AND PLANS INDICATED HEREON OR REPRESENTED HERE ARE OWNED BY AND REMAIN THE EXCLUSIVE PROPERTY OF THE LIGHTING DESIGN GROUP (LDG). THEY HAVE BEEN CREATED AND DEVELOPED FOR USE ON AND IN CONNECTION WITH THIS SPECIFIED PROJECT ONLY AND MAY NOT BE USED FOR ANY OTHER PROJECT WITHOUT THE EXPRESS WRITTEN PERMISSION OF LDG. WRITTEN DIMENSIONS ON DRAWINGS SHALL HAVE AUTHORITY OVER SCALED DIMENSIONS. CONTRACTORS AND MANUFACTURERS SHALL VERIFY AND BE RESPONSIBLE FOR ALL DIMENSIONS AND JOBSITE CONDITIONS. ANY VARIATIONS OR DISCREPANCIES IN THE DRAWINGS SHALL BE REPORTED TO LDG PRIOR TO BEGINNING WORK. THESE DRAWINGS REPRESENT VISUAL CONCEPTS ONLY. RESPONSIBILITY FOR STRUCTURAL, RIGGING AND RELATED ENGINEERING IS BY OTHERS. ALL MEANS, METHODS AND MATERIALS TO MEET OR EXCEED APPLICABLE CODES AND INDUSTRY STANDARDS.



SUPER BOWL

REVISIONS			
REV	DRW	DATE	DESCRIPTION
2	CWD	1/12/2022	Drawings Added
3	ACJ	11/14/222	Lights Added
4	CWD	1/21/2022	Structural Updates
5	CWD	1/27/2022	Magic Sheet Addition

Drawing Title:
**Telemundo
Section 211
Light Plot**

Producer:


Designer:
Dennis Size

Scale:
AS NOTED

Lighting Director:
Geoff Amoral

Project ID
NBCS2101

Drawn By:
Casey Duke

Drawing Date:
12/28/2021

Show Date:
02/07/2022

File Name:

Facility:
Soft Stadium
1001 Stadium Dr, Inglewood,
CA 90301

Plate: