


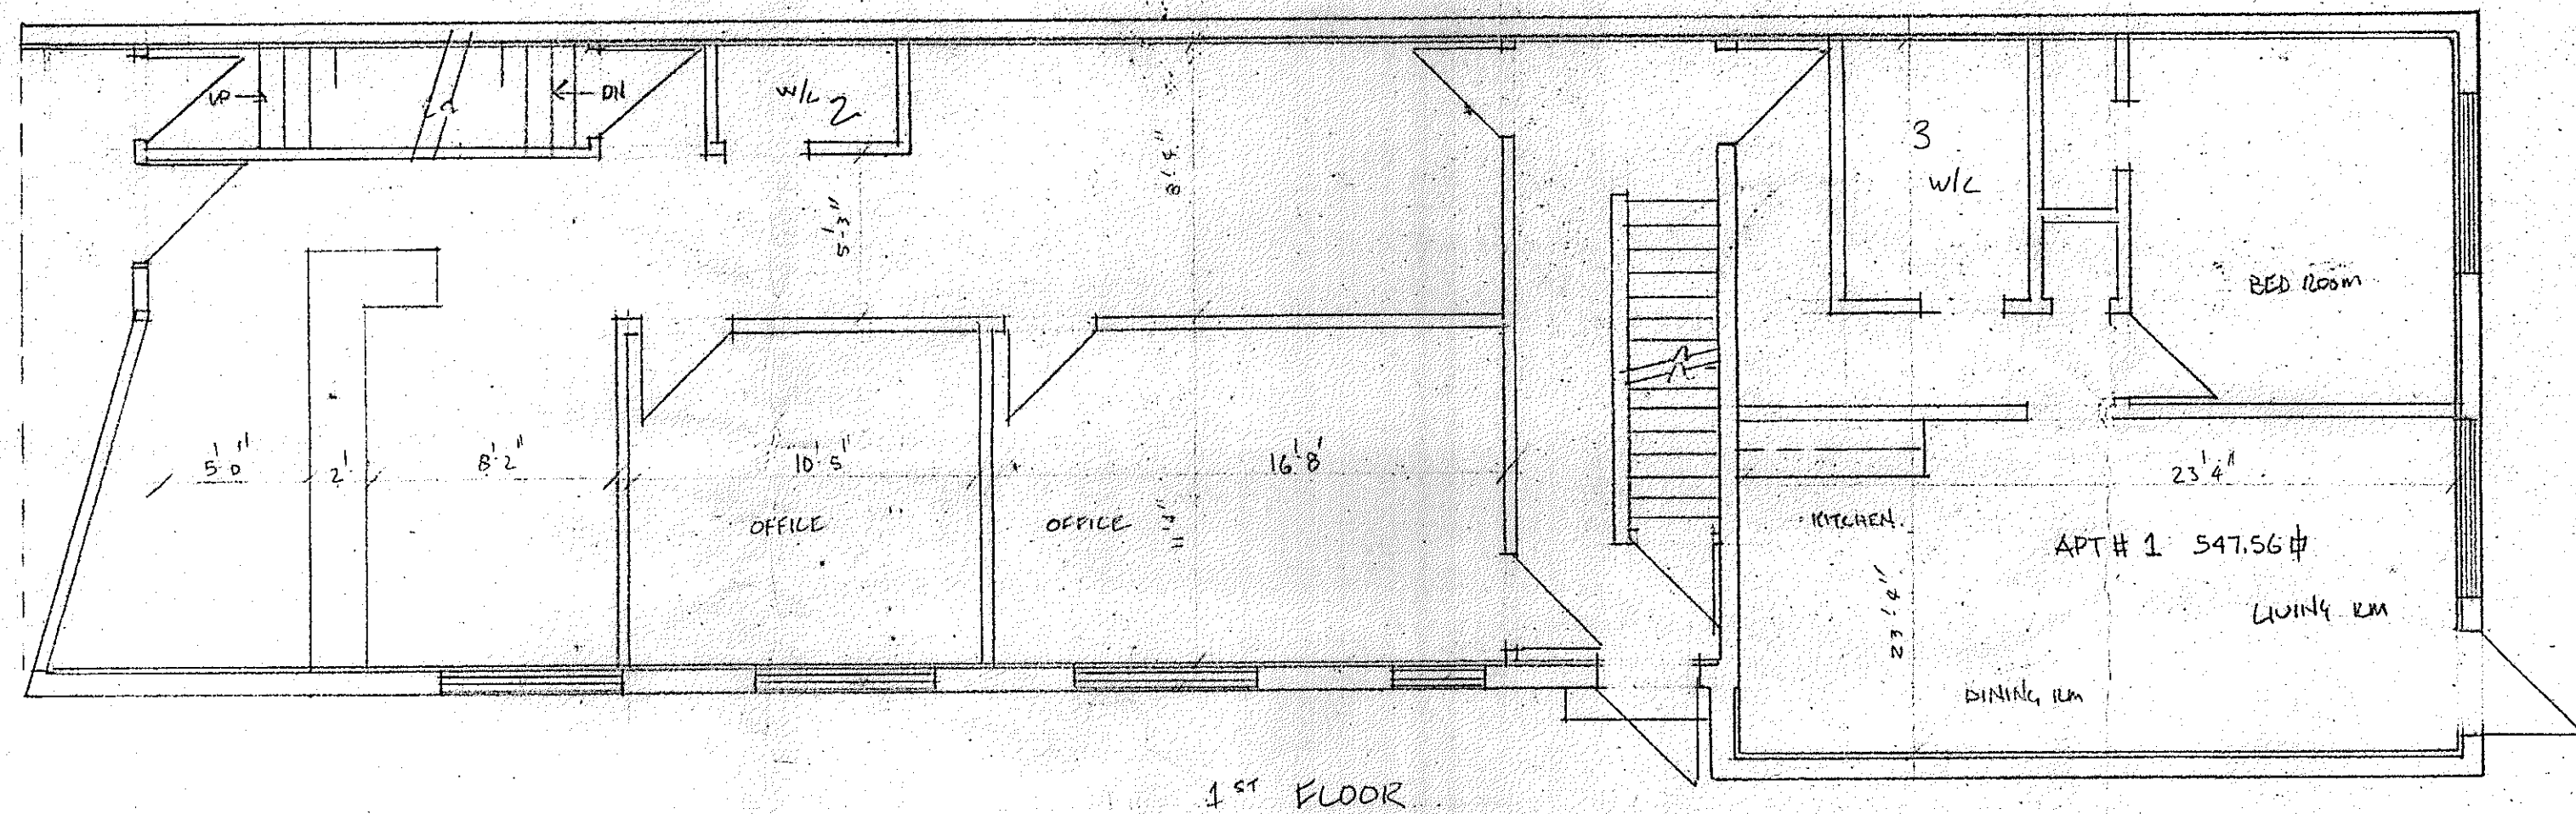

1ST FLOOR

G. DI MARCO INTERNATIONAL INC.			
TORONTO	NEW YORK	FLORIDA	
416-977-7511	718-517-8273	813-254-4390	
HEAD OFFICE 600 Bay St., Ste. 402 TOR. ONT. CAN. M5G 1M6			
PROPERTY RIGHTS RETAINED BY GIUSEPPE DI MARCO INT'L INC. THE REPRODUCTION OF THESE PLANS WITHOUT OUR CONSENT IS PROHIBITED.			
PROJECT TITLE New Addition & alteration			
ADDRESS 1477 Eglinton Ave, West			
SHEET TITLE First Floor Plan			
PROJECT LOCATION		SCALE	
1477 Eglinton Ave, West		3/16 = 1'-0"	
DATE		JOB NO.	
26/ 07 / 88		311 / 88	
DWN BY		SHEET	
Roman		5 OF 15	
NOTICE			
GIUSEPPE DI MARCO INTERNATIONAL INC. WILL NOT BE HELD RESPONSIBLE FOR ANY CHANGES TO THE APPROVED PLANS MADE BY THE OWNER OR CONTRACTOR. THE OWNER OR CONTRACTOR BEFORE COMMENCING ANY WORK SHALL REVIEW THE PLANS FOR ANY DISCREPANCY TO THE PLAN AND REPORT THEM TO OUR OFFICE AT ONCE. THE ISSUING OF THIS PERMIT DOES NOT ALLOW THE OWNER TO RE-ENTER ANY ADJUTING LANDS UNLESS AN AGREEMENT HAS BEEN ENTERED INTO.			