


SITE PLAN OF
LOT #3 & 4 EGLINTON AVE. W.
1477 EGLINTON AVE. W.
TORONTO, ONT. M6G 1W4

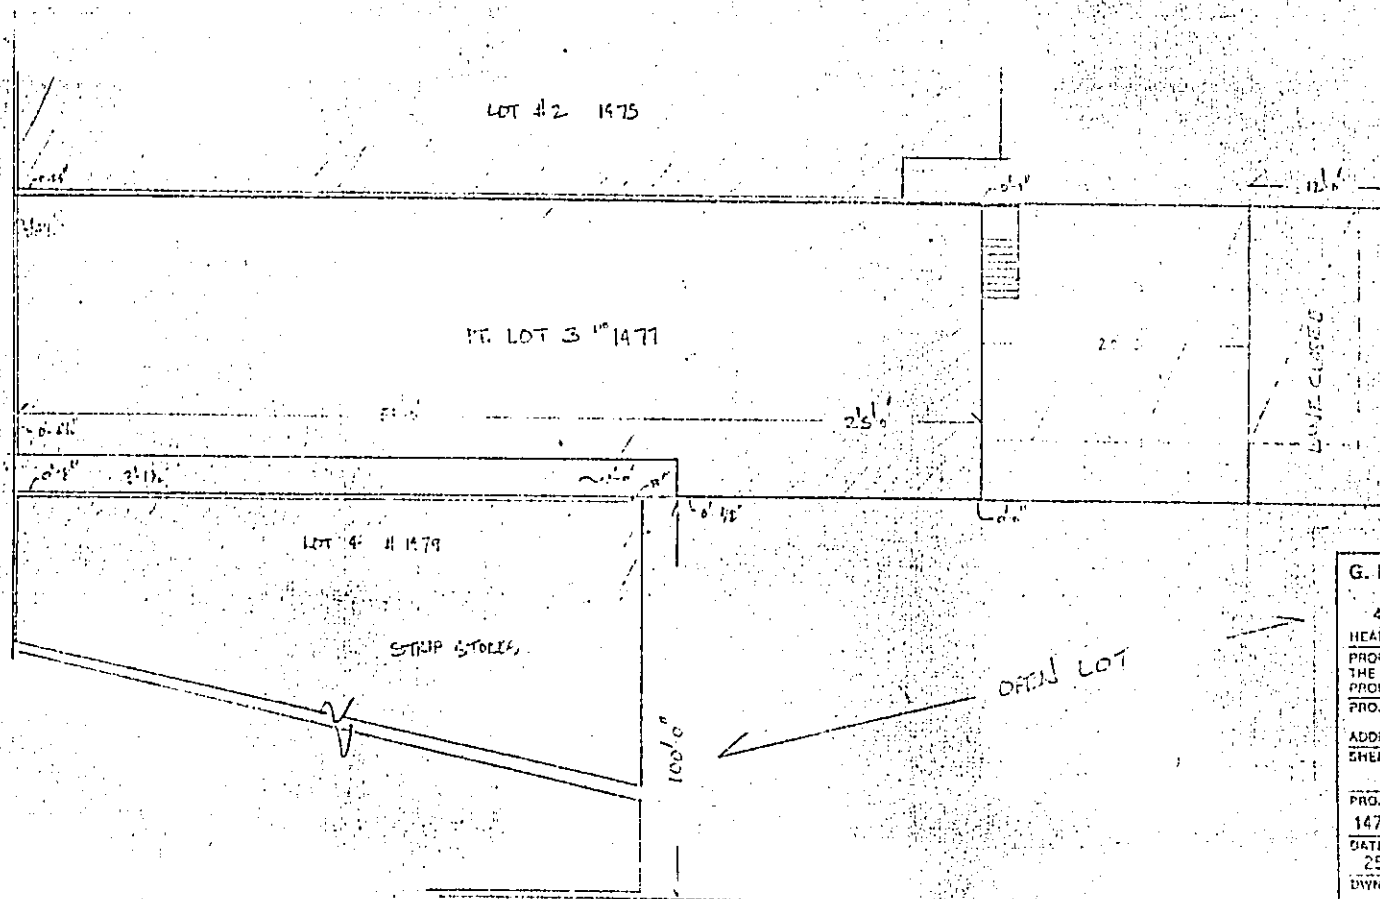

G. DI MARCO INTERNATIONAL INC.		
TORONTO	NEW YORK	FLORIDA
416-877-7511	718-517-8273	813-254-4300
HEAD OFFICE 600 Bay St. Ste. 402 TOR. ONT. CAN. M5G 1W4		
PROPERTY RIGHTS RETAINED BY GIUSEPPE DI MARCO INT'L INC. THE REPRODUCTION OF THESE PLANS WITHOUT OUR CONSENT IS PROHIBITED.		
PROJECT TITLE New Addition & Alteration		
ADDRESS 1477 Eglinton Ave. West		
SHEET TITLE		
Site Plan		
PROJECT LOCATION	SCALE	
1477 Eglinton Ave. West	1"=1'-0"	
DATE	JOB NO.	
25 / 07 / 80	511 / 84	
DWN BY	SHEET	
C.	1 of 15	
NOTICE		
THIS PLAN IS PREPARED BY THE ARCHITECT AND WILL BE USED FOR THE PURPOSES OF THE PROJECT ONLY. IT IS NOT TO BE USED FOR ANY OTHER PURPOSES. THE ARCHITECT IS NOT RESPONSIBLE FOR THE ACCURACY OF THE INFORMATION PROVIDED BY THE CLIENT. THE CLIENT IS RESPONSIBLE FOR THE ACCURACY OF THE INFORMATION PROVIDED BY THE CLIENT. THE ARCHITECT IS NOT RESPONSIBLE FOR THE ACCURACY OF THE INFORMATION PROVIDED BY THE CLIENT. THE CLIENT IS RESPONSIBLE FOR THE ACCURACY OF THE INFORMATION PROVIDED BY THE CLIENT.		