

EXISTING FIRST FLOOR PLAN
 SCALE 1/4" = 1'0"

1,822 SQ. FT.

DRAWN BY: CA	
REVISED: 5.14.2017	
SCALE: 1/4" = 1'0"	APPROVED BY: 100
DATE: DEC. 2017	REVISED: 6.1.14
E-3220 N-28 HWY - SHELTER BY AREA	
AUTRAUM INCHIGAN	
DRAWING NUMBER	OF


MATT & ANGELA PALOMAKI



EXISTING SECOND FLOOR PLAN
 SCALE 1/4" = 1'-0"

1,530 SQ. FT.

KATI & ANGELA PALORAKI	
APPROVED BY: WED 2-2	DRAWN BY: CAI
DATE: DEC 2017	REVISED
E-3220 11-28 Hwy - SHELTER WAY AUTRAIN, MICHIGAN	
SECOND FLOOR	DRAWING NUMBER OF

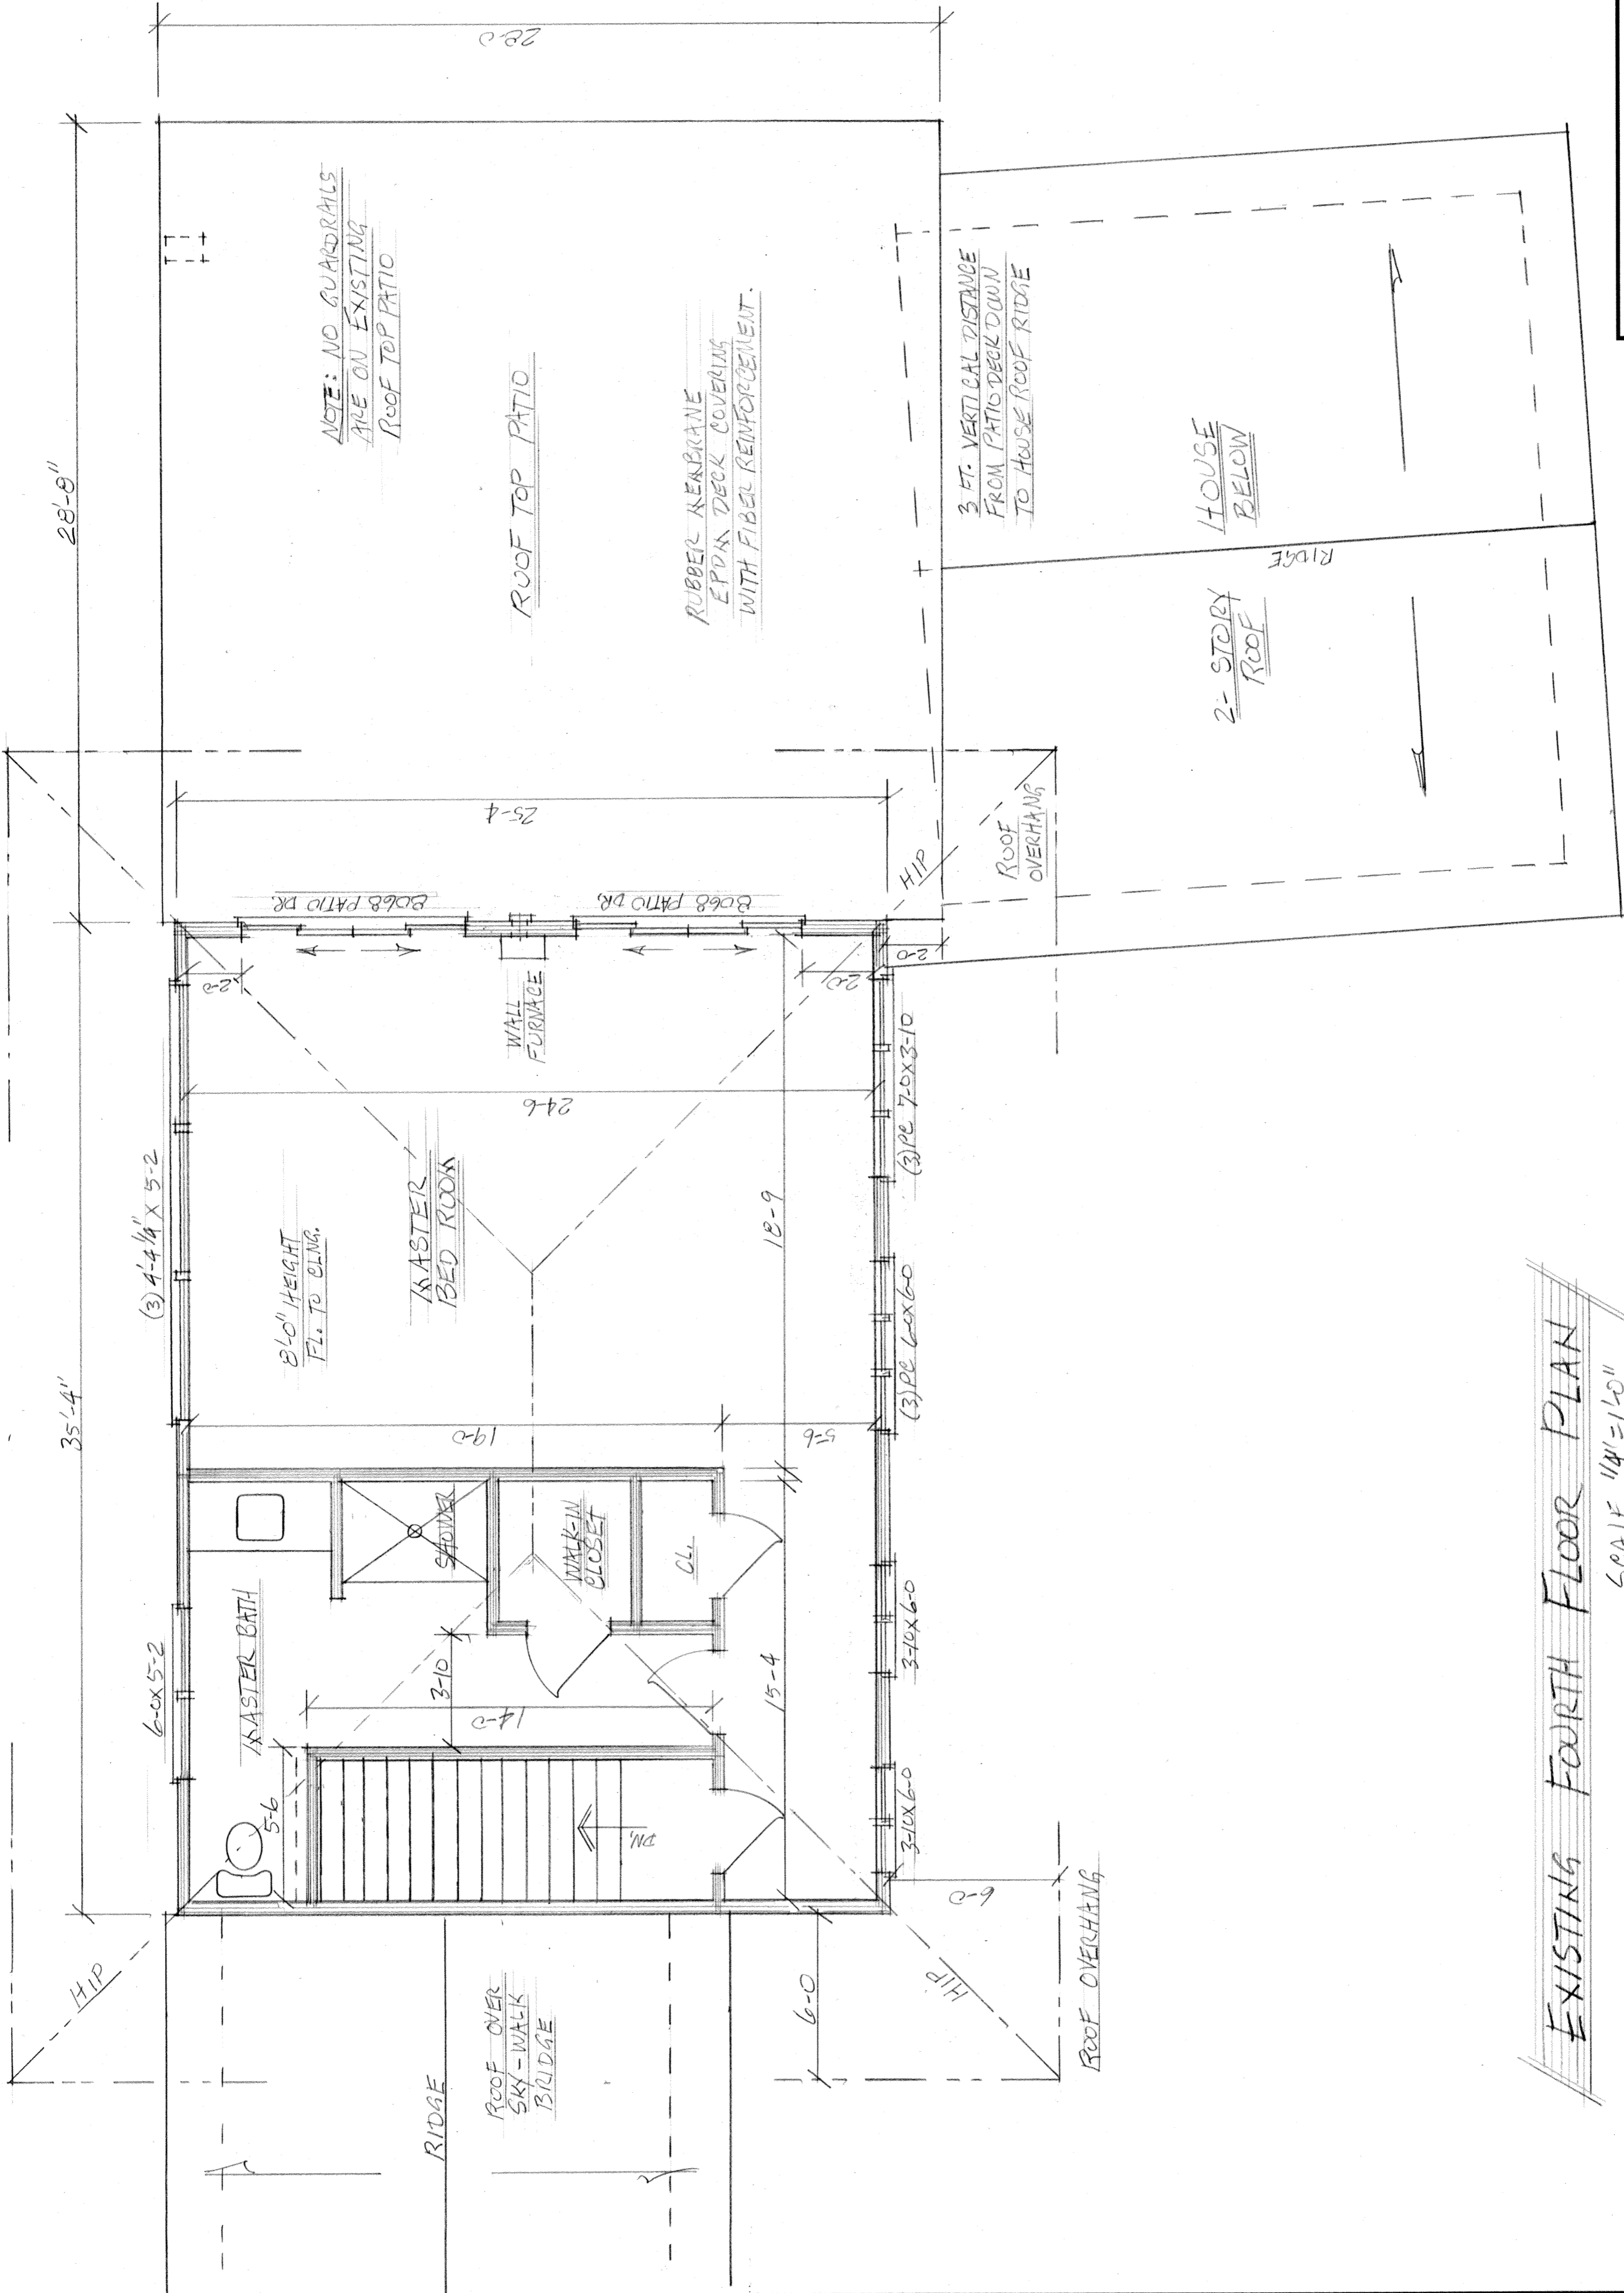

NOTE: NO GUARDRAILS
ARE ON EXISTING
ROOF TOP PATIO

RUBBER MEMBRANE
EPDM DECK COVERING
WITH FIBER REINFORCEMENT.

3 FT. VERTICAL DISTANCE
FROM PATIO DECK DOWN
TO HOUSE ROOF RIDGE

2- STORY
ROOF


HOUSE
BELOW

EXISTING FOURTH FLOOR PLAN

SCALE 1/4" = 1'-0"

895 SQ. FT.


MATT & ANGELA PALONAKI	
SCALE: 1/4" = 1'-0"	APPROVED BY: TH. DEC. 7. 2017
DATE: DEC. 2017	REVISIONS
E-3220 18-28 HWY-SHELTER BAY	
AUTRAV, MICHIGAN	
DRAWING NUMBER	OF
FOURTH FLOOR	01
DRAWN BY: CAI	

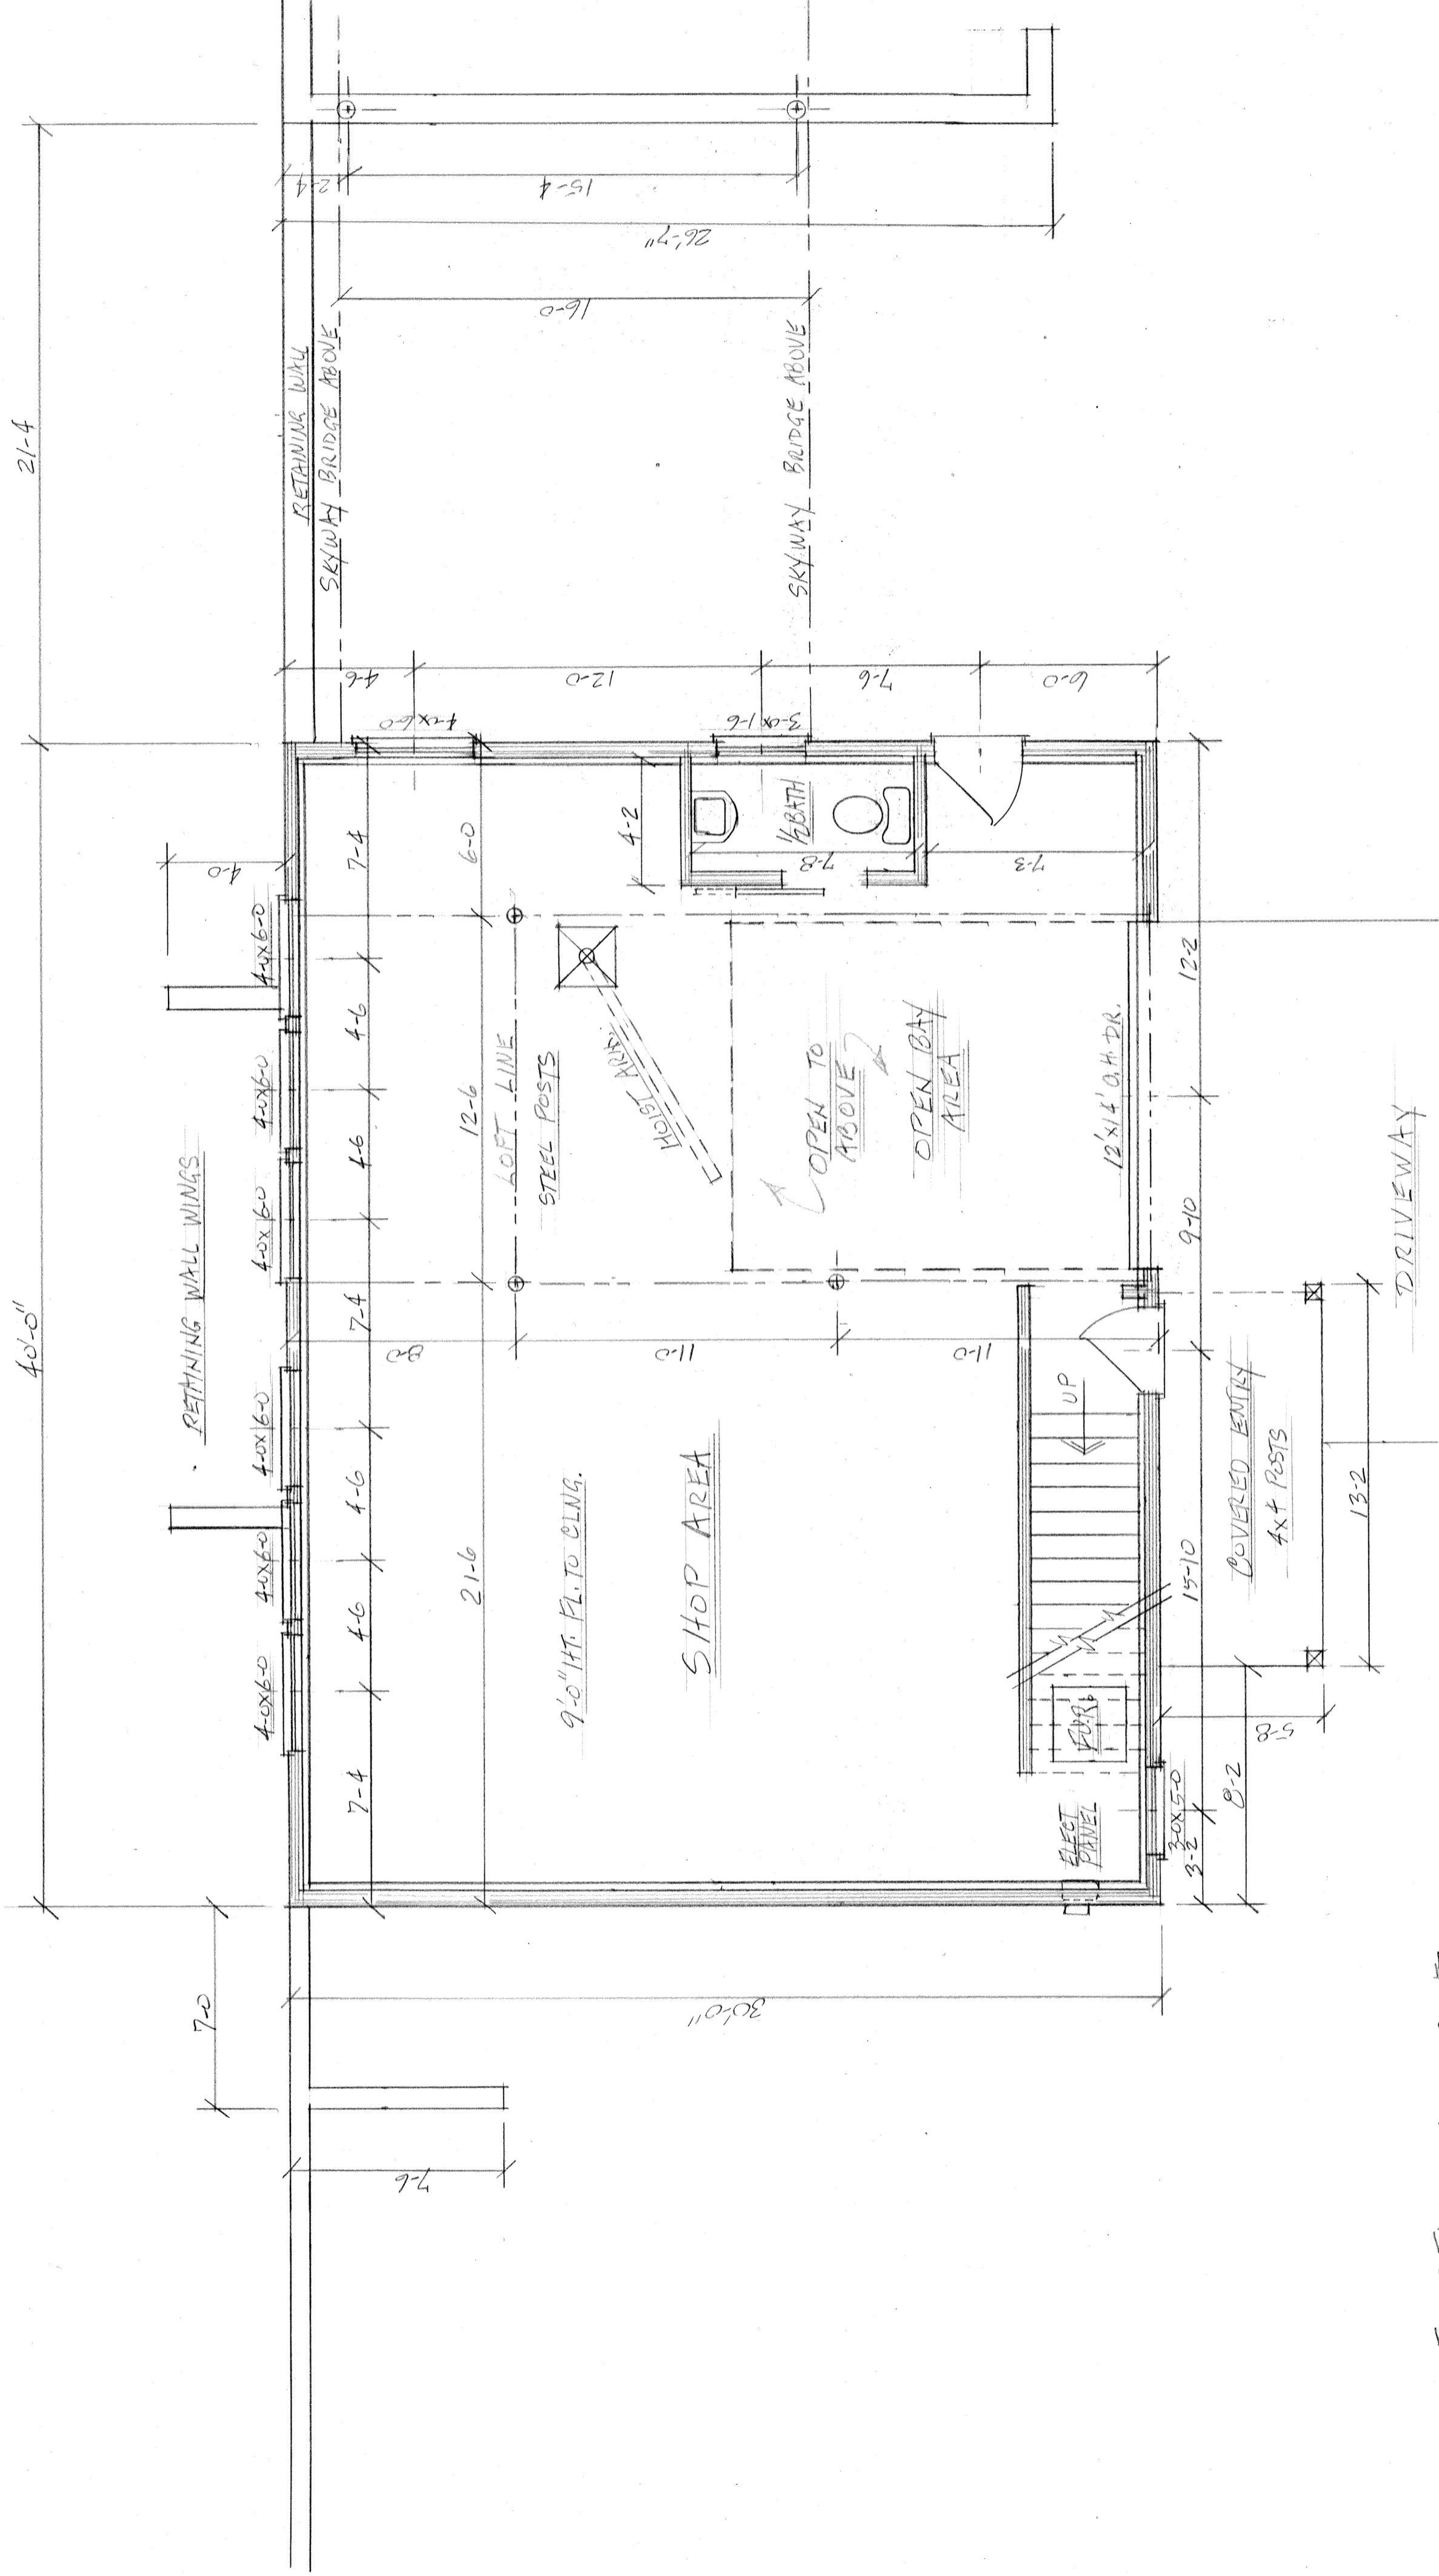

FIRST FLOOR 1,200 SQ. FT.

SHOP - FIRST FLOOR
SCALE 1/4" = 1'-0"


DRAWN BY CA	
REVISED	
SCALE: 1/4" = 1'-0"	APPROVED BY: 3-H
DATE: DEC. 2017	
E-3220 N-28 HWY - SHELTER BAY	
AUTRAIN, MICHIGAN	
DRAWING NUMBER	OF
SHOP - FIRST FLOOR	

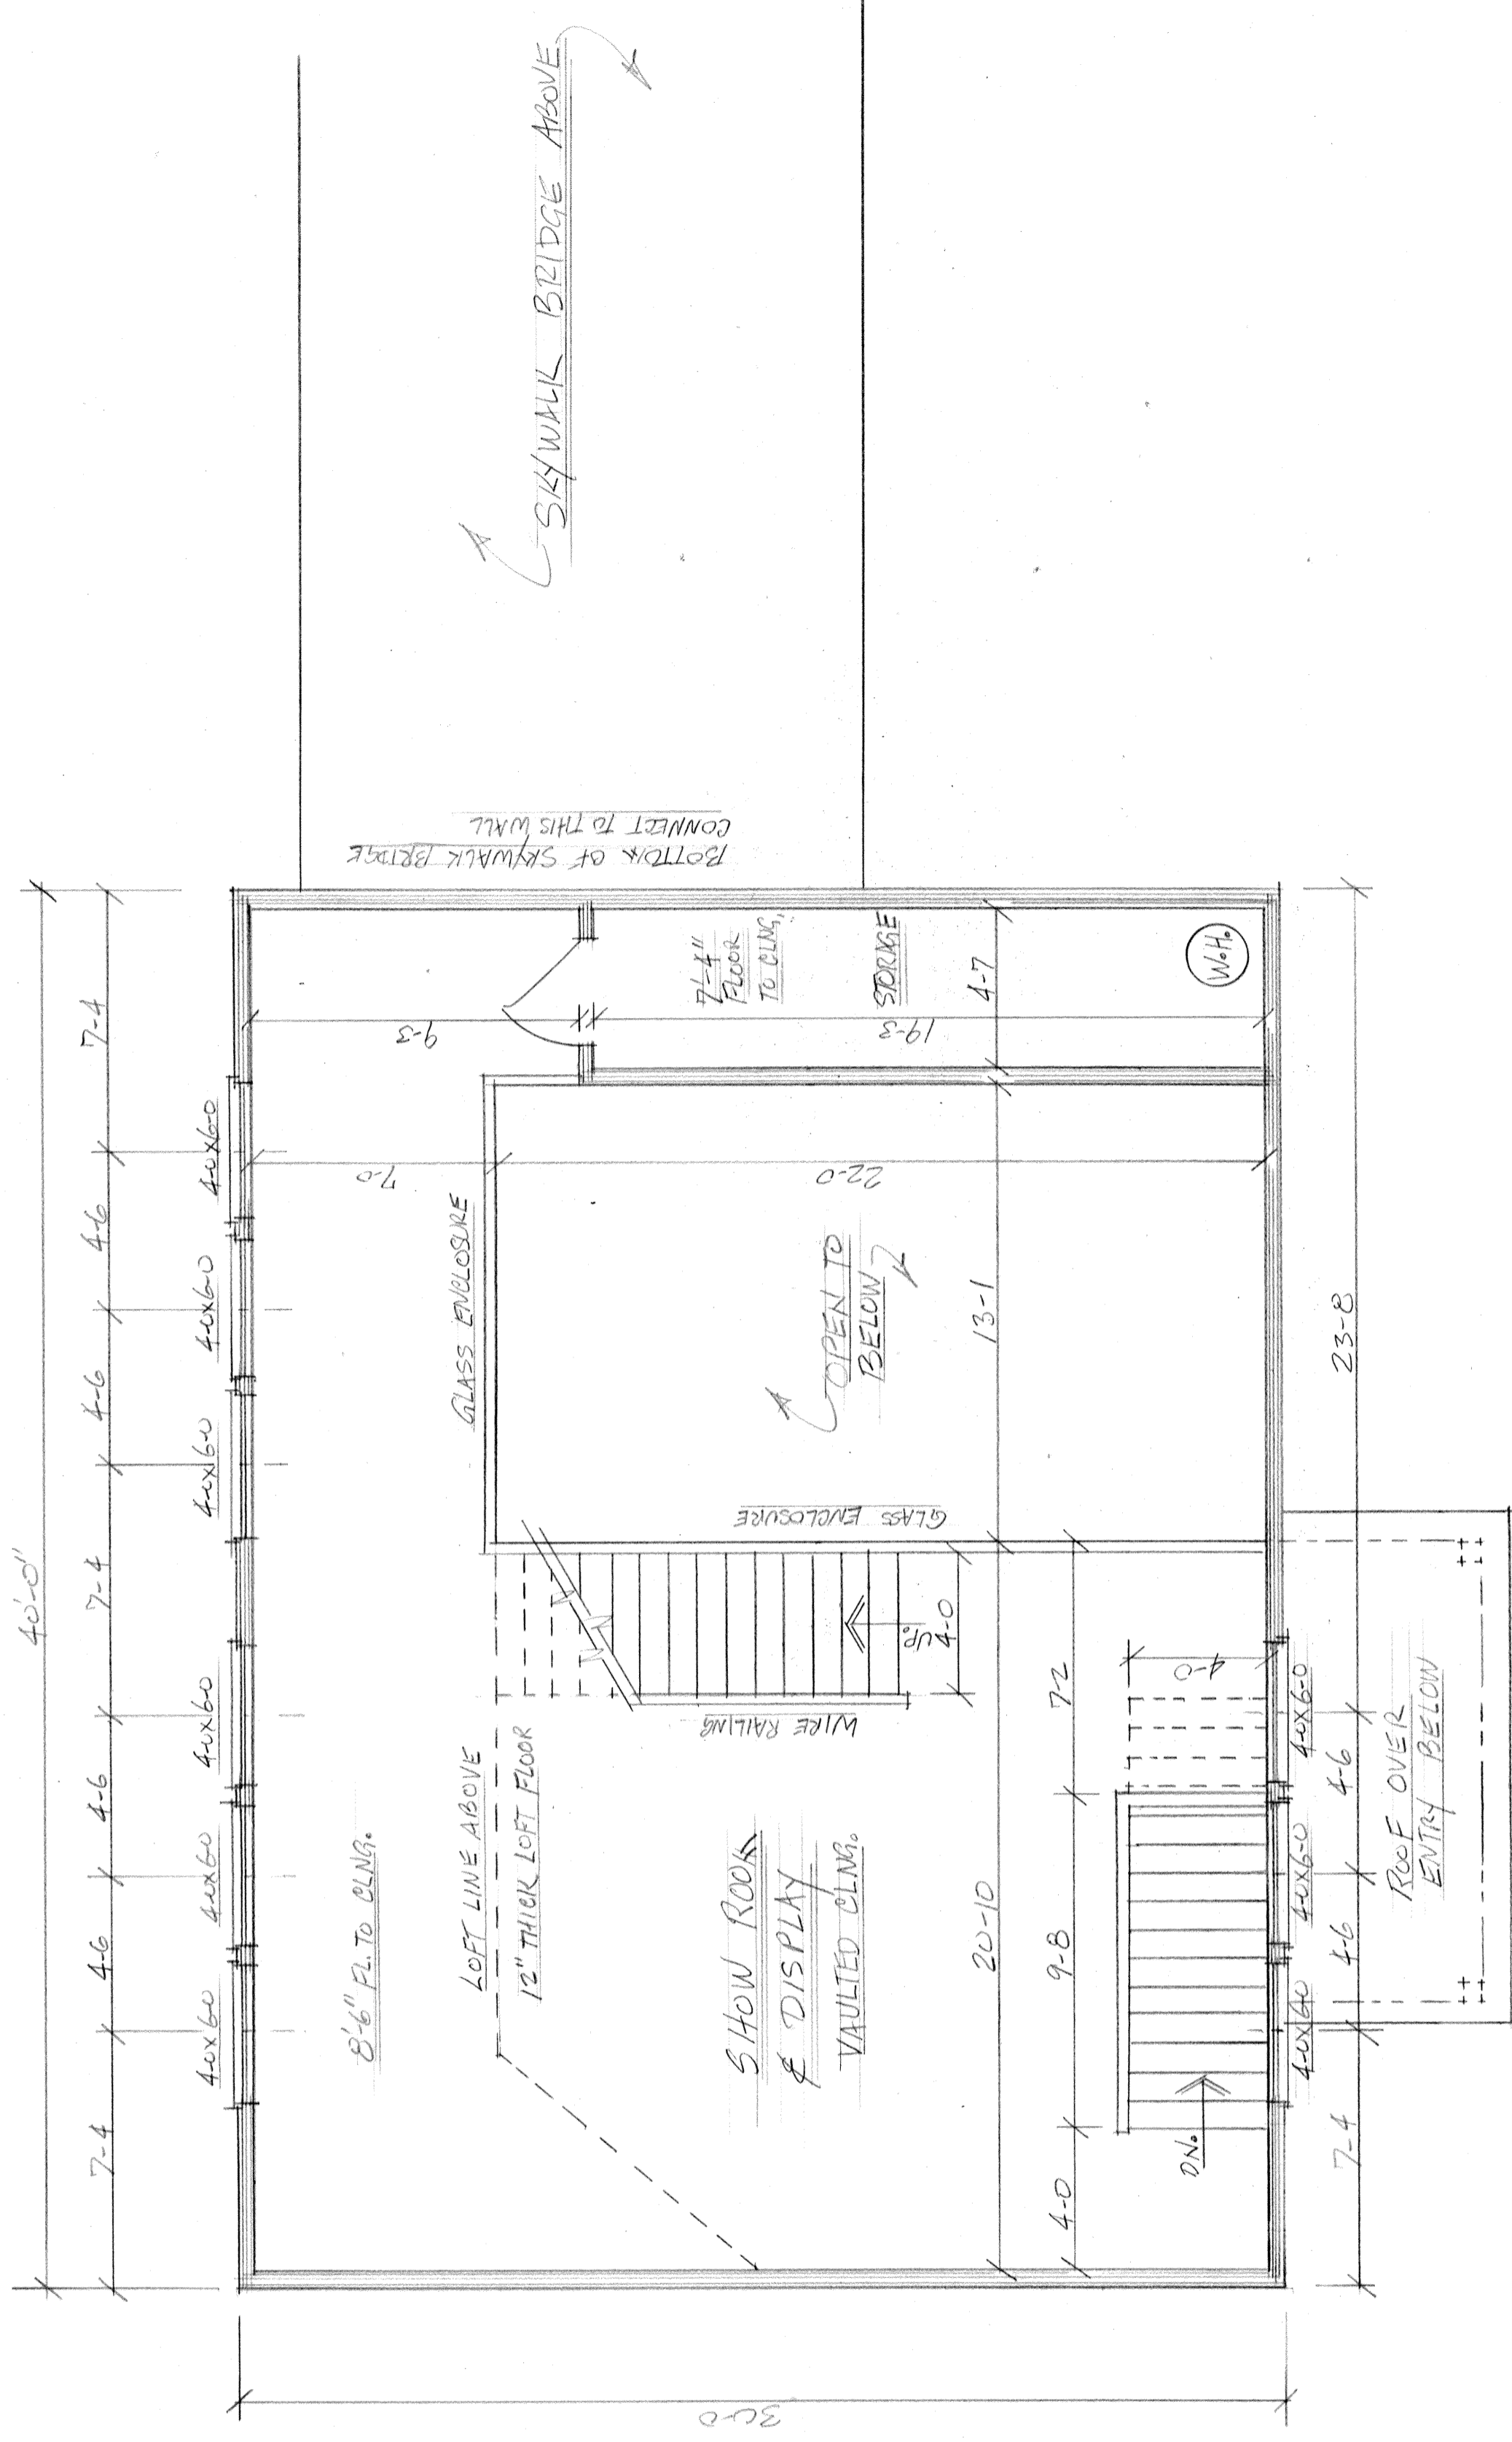

SECOND FLOOR 914 SQ. FT.


SECOND FLOOR
SCALE 1/4" = 1'-0"

KAIT & ANGELA PALOMAKI		APPROVED BY:	CH
SCALE: 1/4" = 1'-0"	DATE: DEC 2017	REVISED:	1-H
E-3220 AS-20 ADV - SHELTER BAY		AUTRAIN, MICHIGAN	
DRAWING NUMBER		DRAWING NUMBER	
SECOND FLOOR		OF	

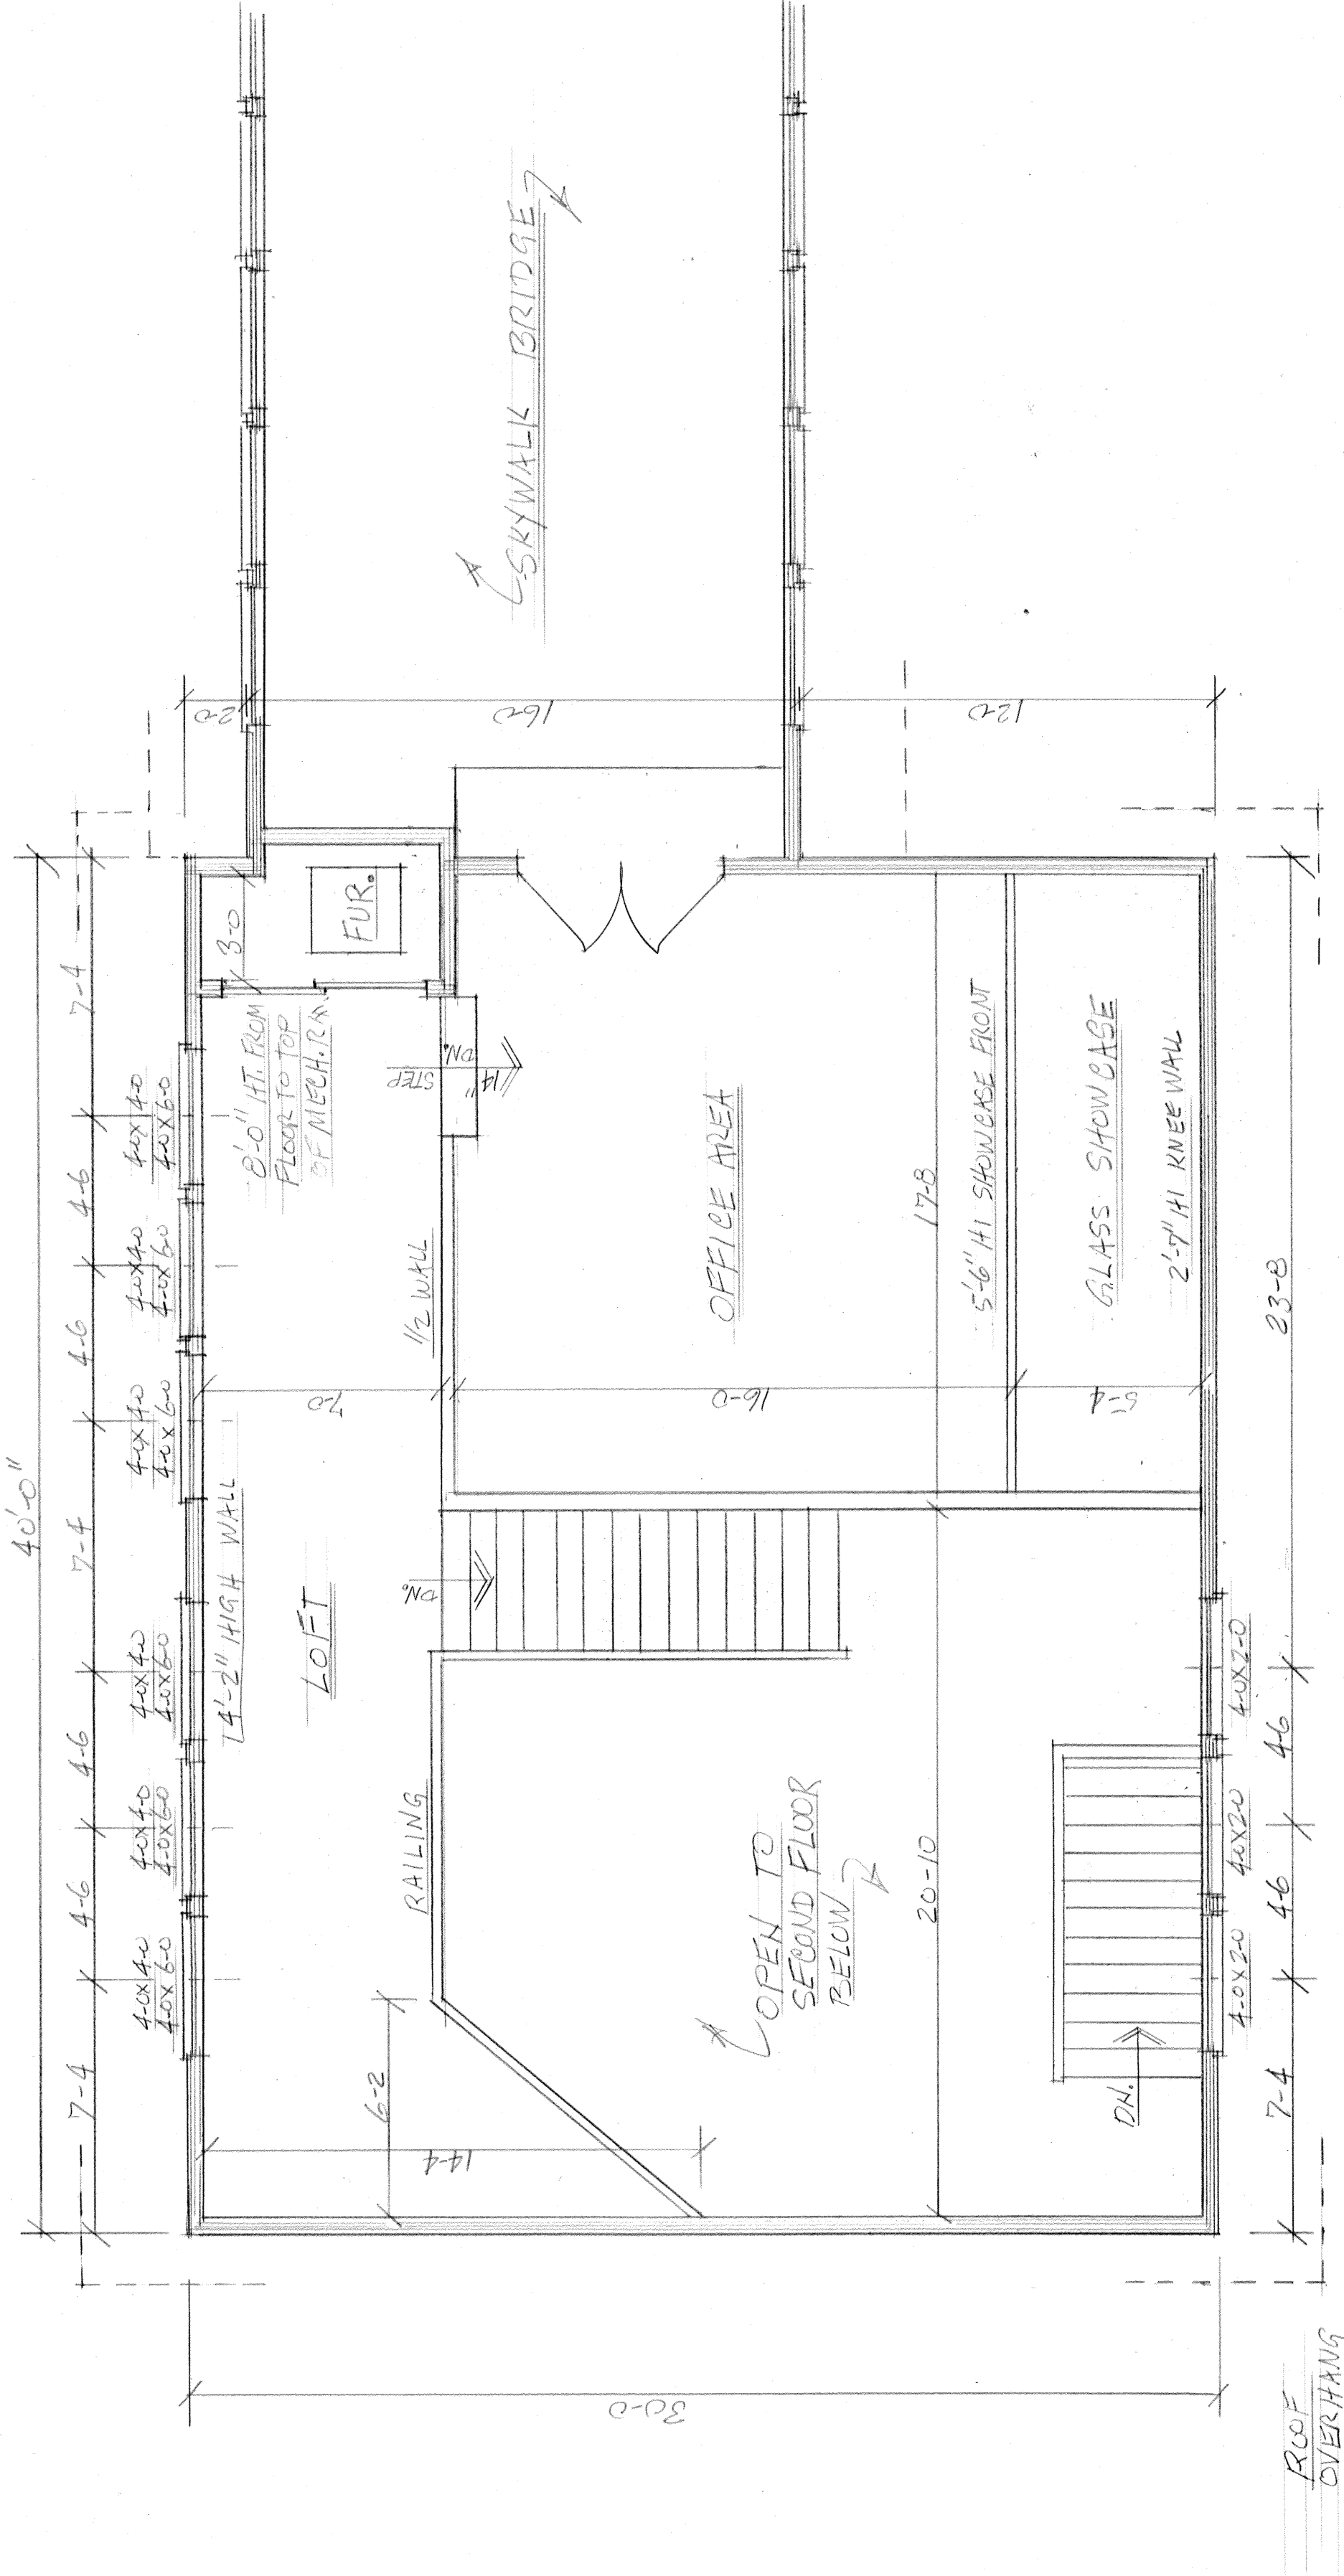


THIRD FLOOR
SCALE 1/4"=1'-0"

THIRD FLOOR 783 SQ. FT.

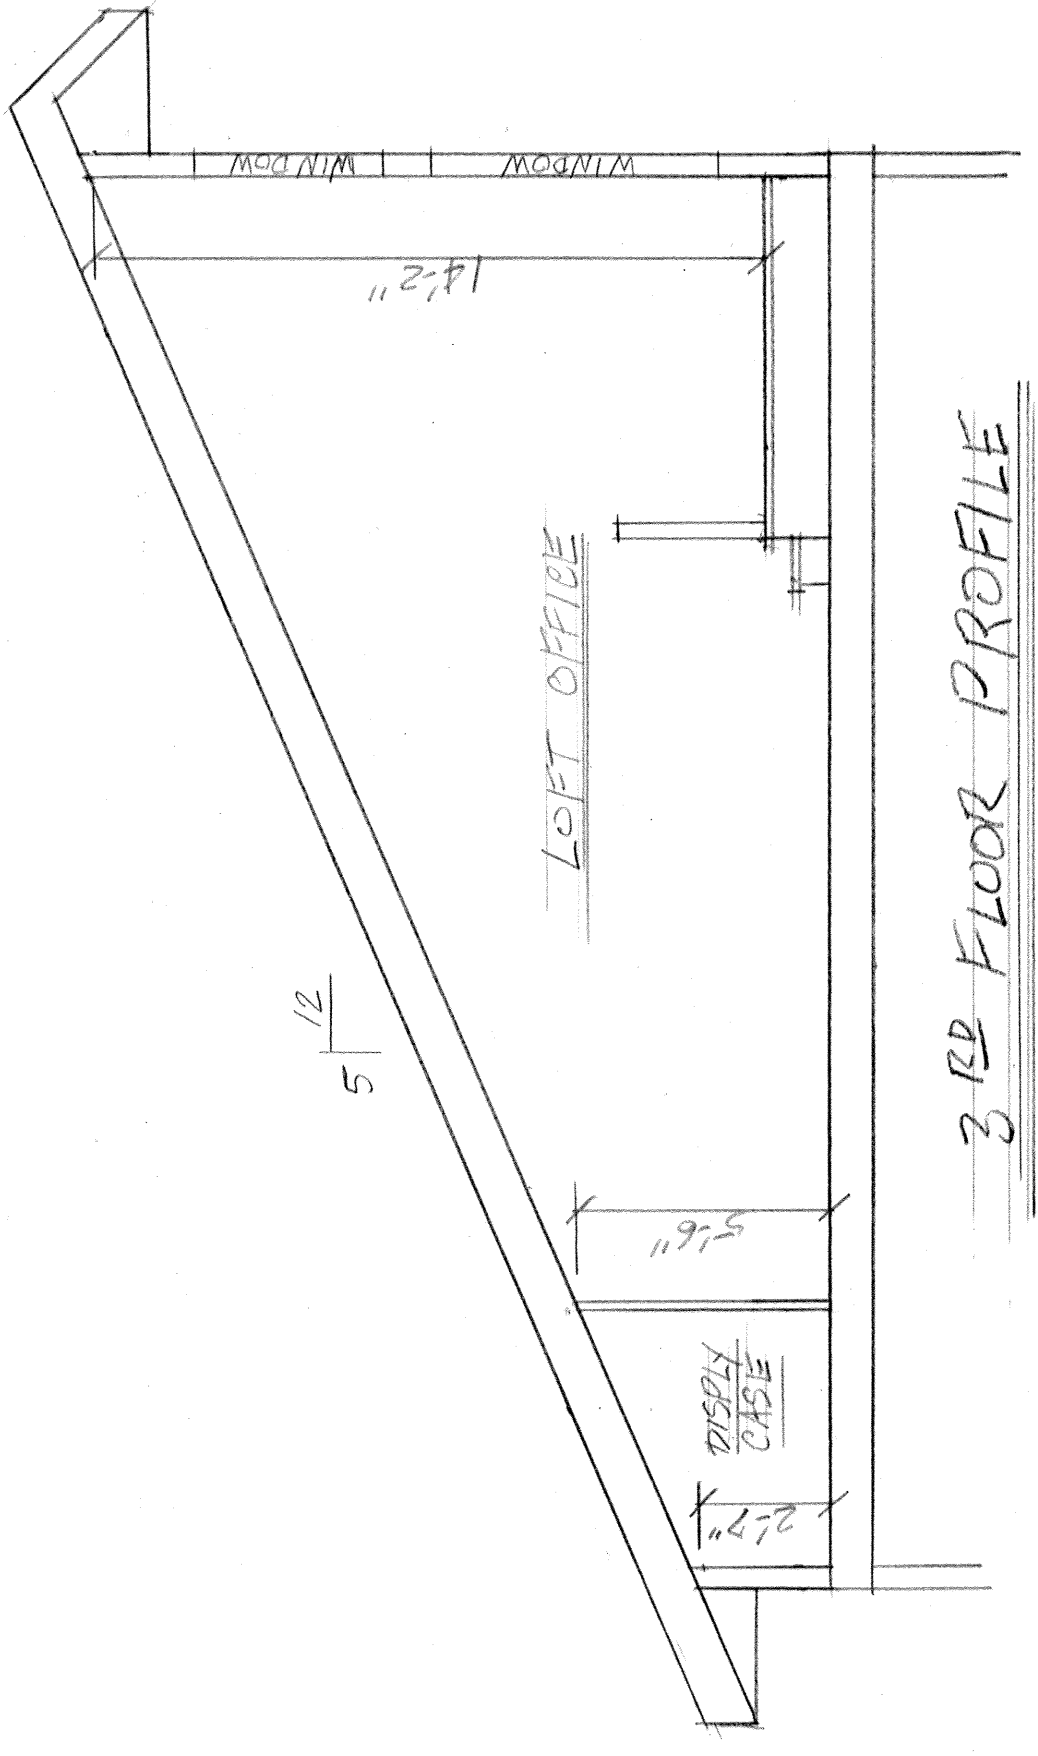


3RD FLOOR PROFILE

KATIE ANGELA PALONAKI	
SCALE: 1/4"=1'-0"	APPROVED BY: CH
DATE: DEC. 2017	REVISED: 1-A
AUTRAIN, KICHIGAN	
THIRD FLOOR	
DRAWING NUMBER	OF

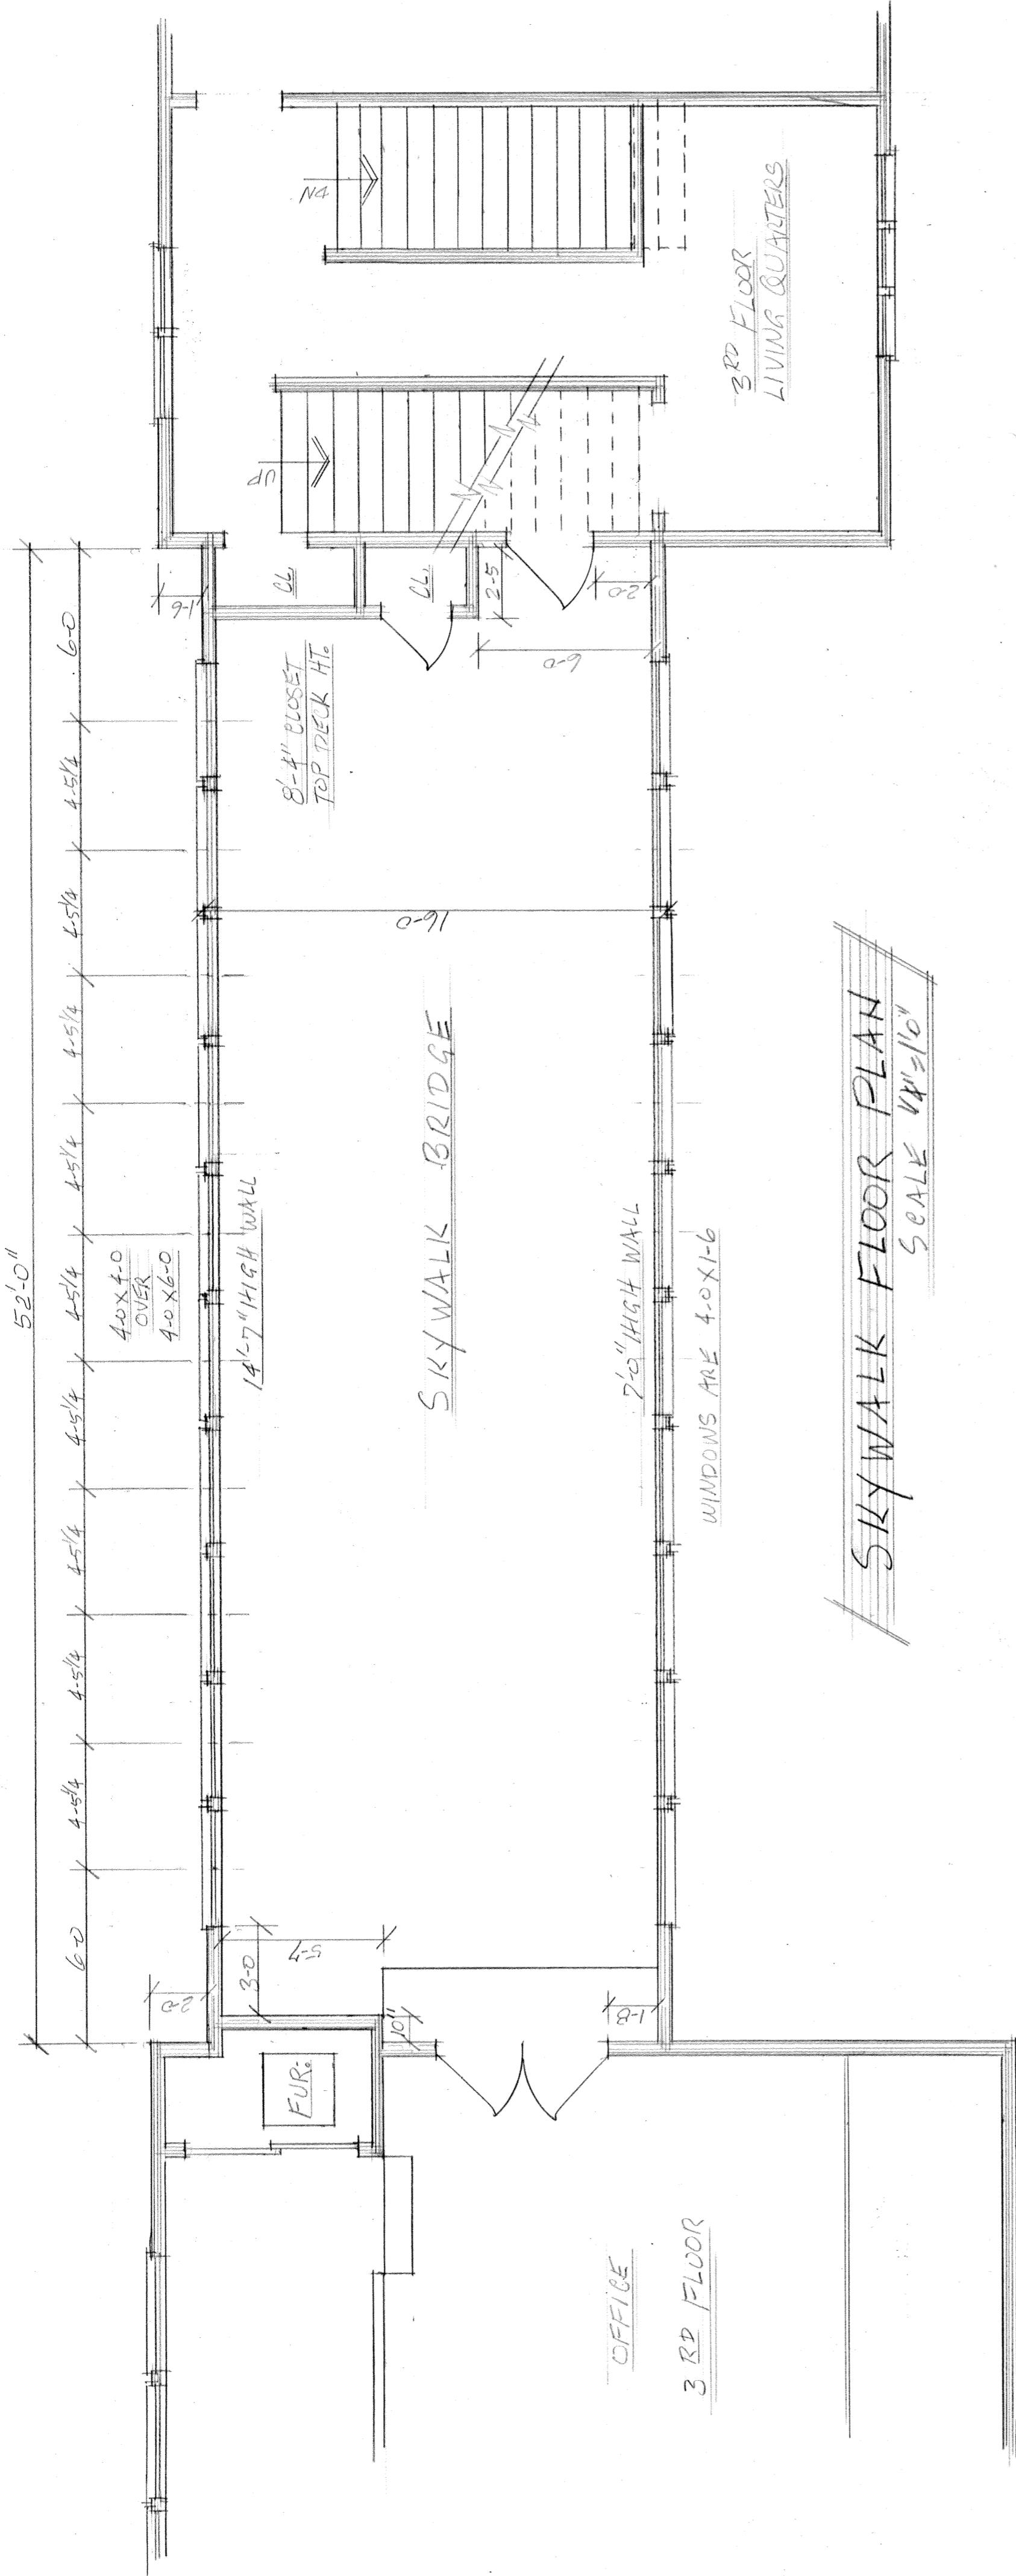

SKYWALK FLOOR PLAN
SCALE 1/4" = 1'-0"

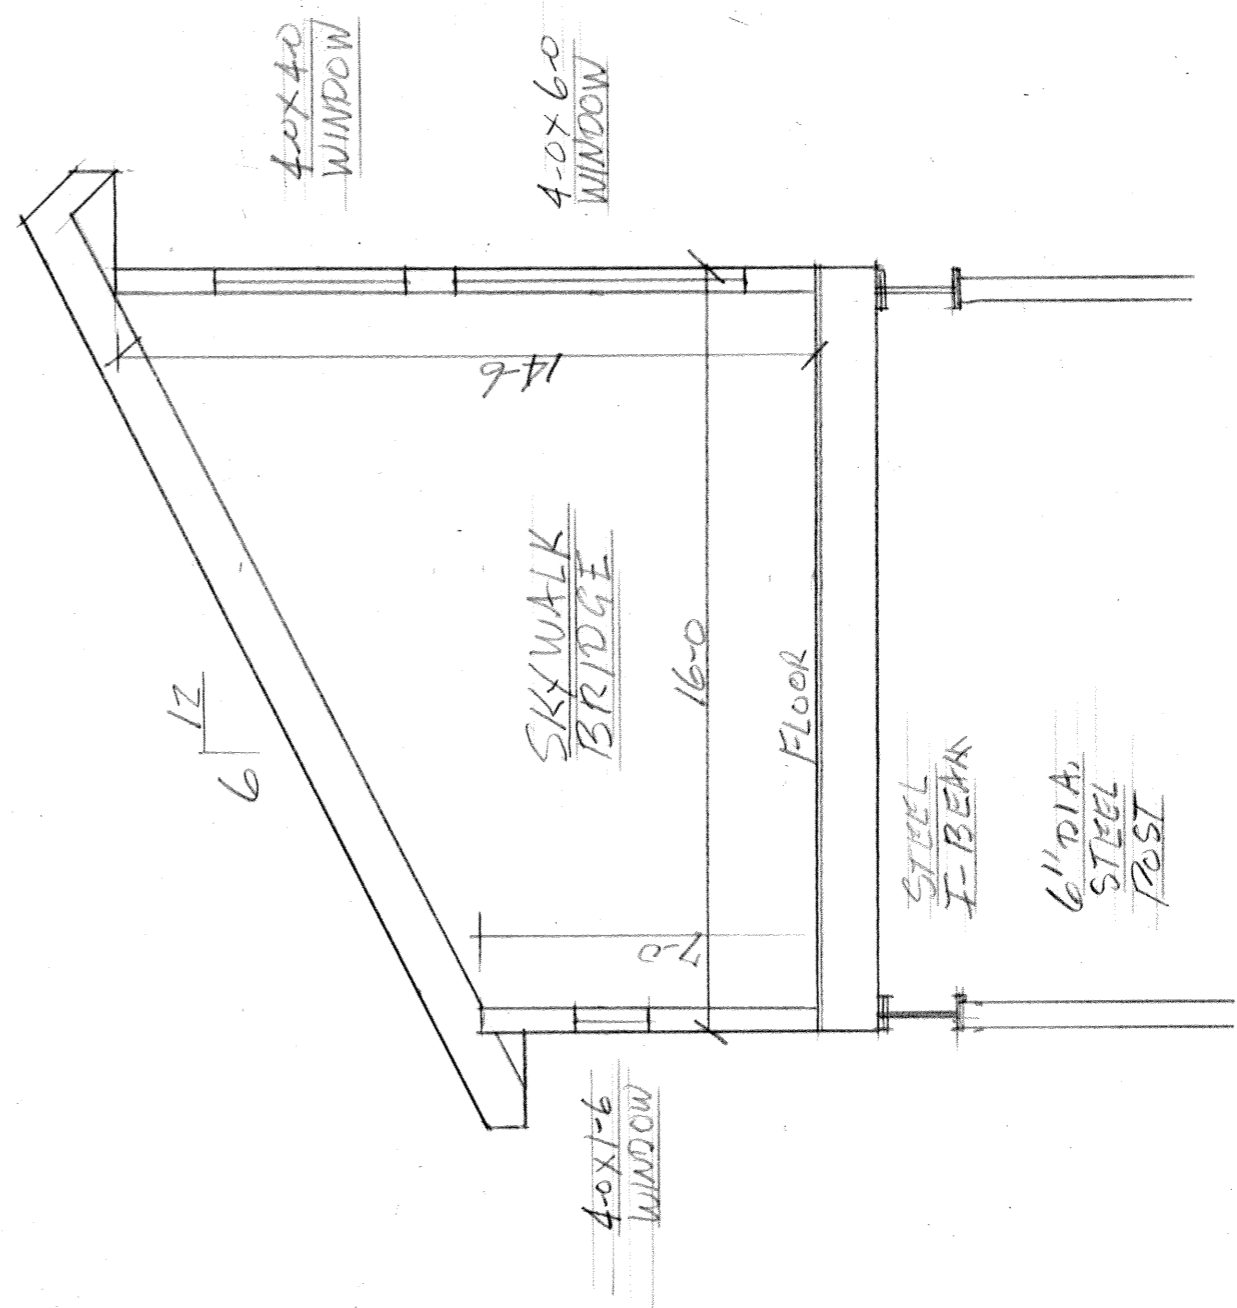

SKYWALK PROFILE

MATT & ANGELA PALOMAKI	
SCALE: 1/4" = 1'-0"	APPROVED BY: CH
DATE: DEC 2017	REVISED:
E-3220 W-28 HWY - SHELTER BAY	
AUBURN, MICHIGAN	
SKYWALK PLAN	DRAWING NUMBER
	OF