

Note: Pass-through window is not designed for instrument washer rack return.

**Beli**med  
Infection Control

2325 Charleston Regional Parkway, Charleston, SC 29492  
Tel: (800) 457-4117 Web: [www.belimed.us](http://www.belimed.us)

## PTW-WDT2 PASS-THROUGH WINDOW



ISOMETRIC VIEW

Dwg. No. : CUT-PTW-WDT2 Rev. : A

Typical PTW-WDT2 Pass-Through Window.

Drawn By : A. HERRON Date : 4/8/16



Scale : NTS Page : 1 of 2

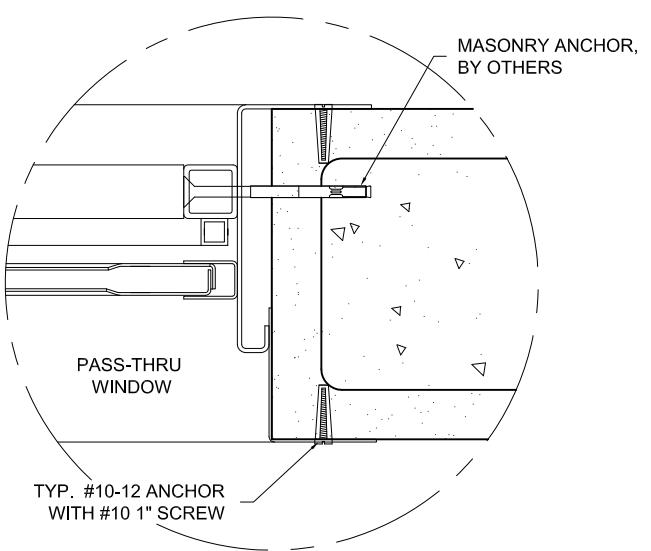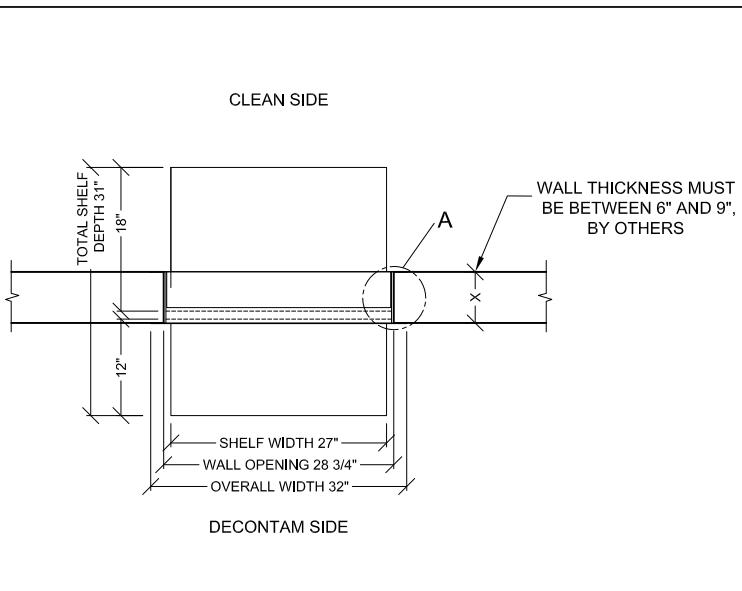

## PLAN VIEW

### PTW-WDT2 PASS-THROUGH WINDOW

**ATTACHMENT DETAIL "A"**  
(NTS)

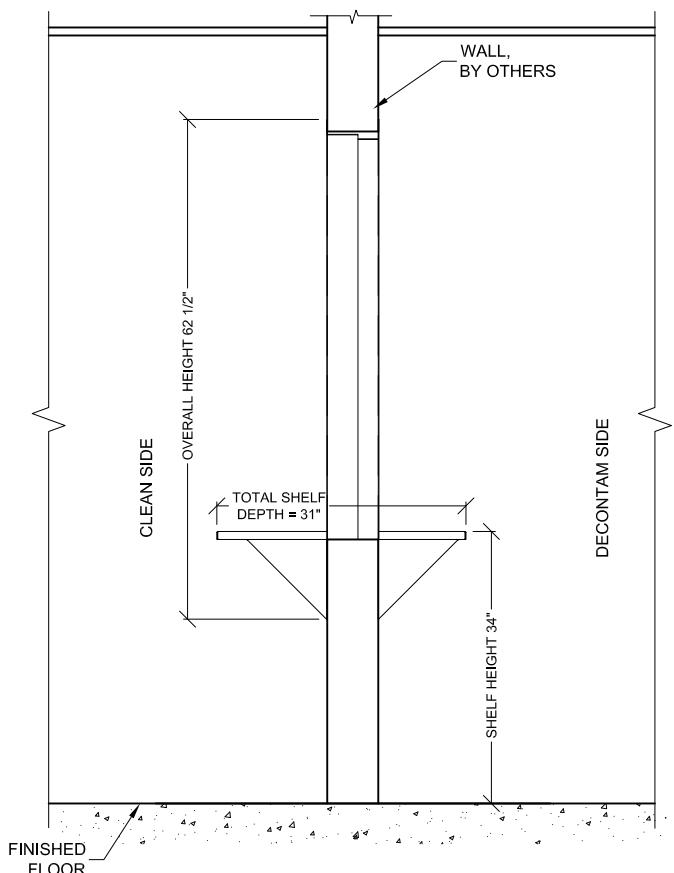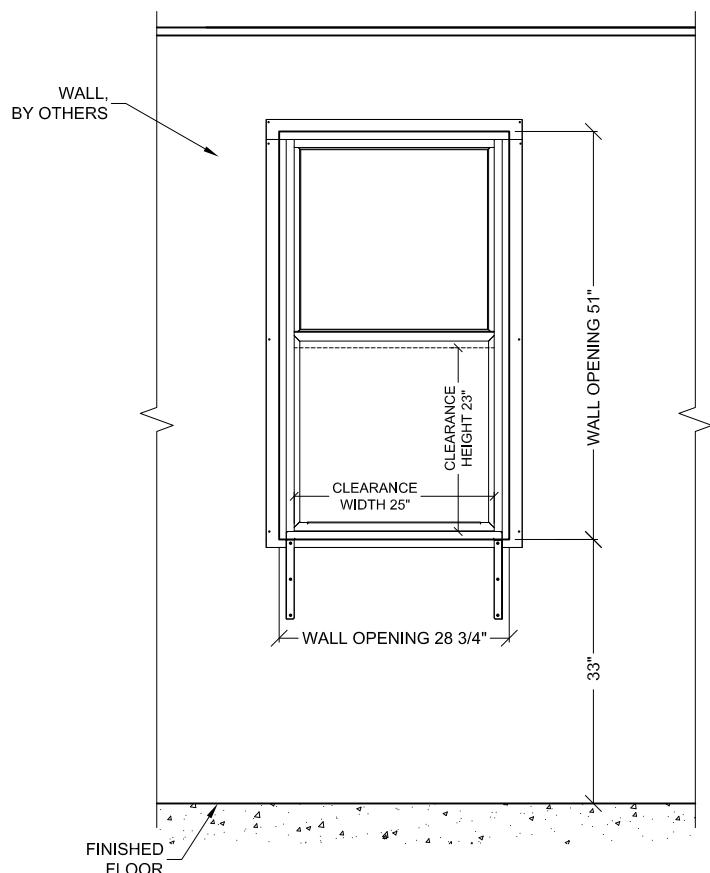

**CUSTOMER TO PROVIDE FINISHED WALL OPENING**

# FRONT ELEVATION

## PTW-WDT2 PASS-THROUGH WINDOW

## SIDE ELEVATION

### PTW-WPT2 PASS-THROUGH WINDOW

The logo for Belimed features the word "Belimed" in a large, bold, black font. The letter "i" is unique, composed of a vertical line with diagonal hatching. Below "Belimed", the words "Infection Control" are written in a smaller, black, sans-serif font. The entire logo is set against a white background.

# PTW-WDT2

PASS-THROUGH WINDOW

TECHNICAL DRAWING	Dwg. No. : CUT-PTW-WDT2	Rev. : A
Typical PTW-WDT2 Pass-Through Window.	Drawn By : A. HERRON	Date : 4/8/16
	Scale : 1/2" = 1'	Page : 2 of 2