


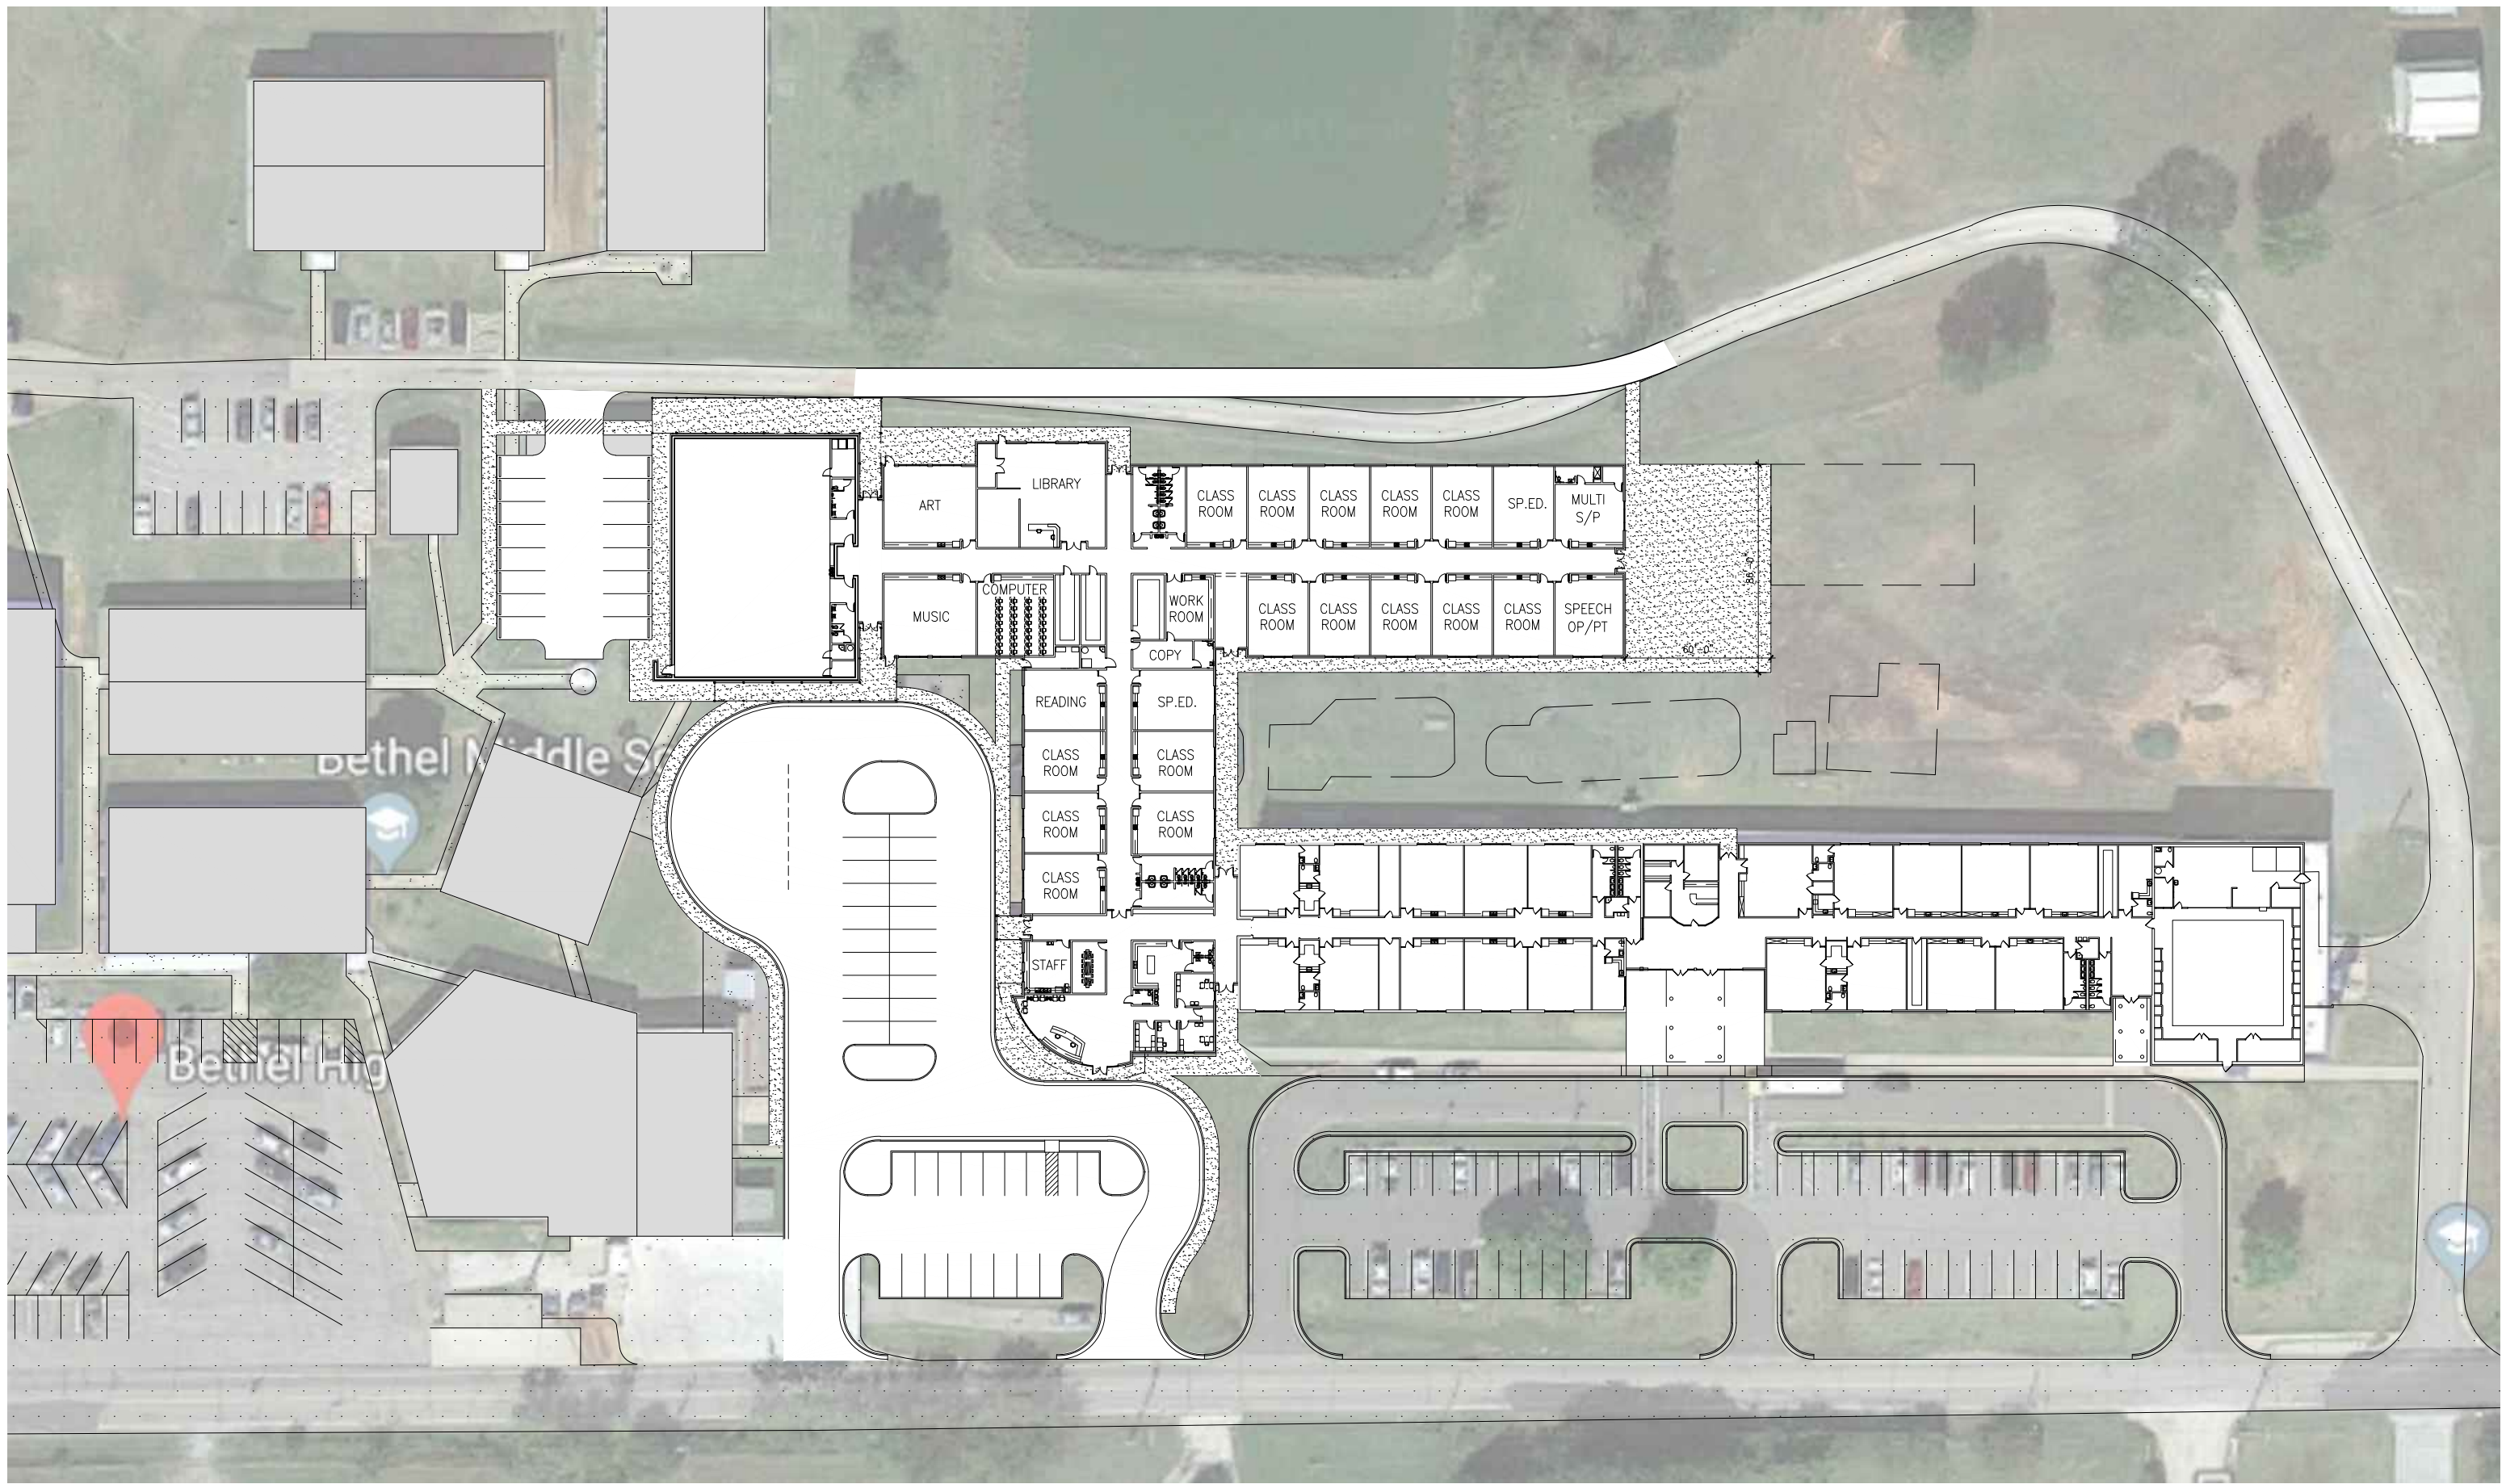

BETHEL SITE PLAN
SCALE: 1/64"=1'-0"