


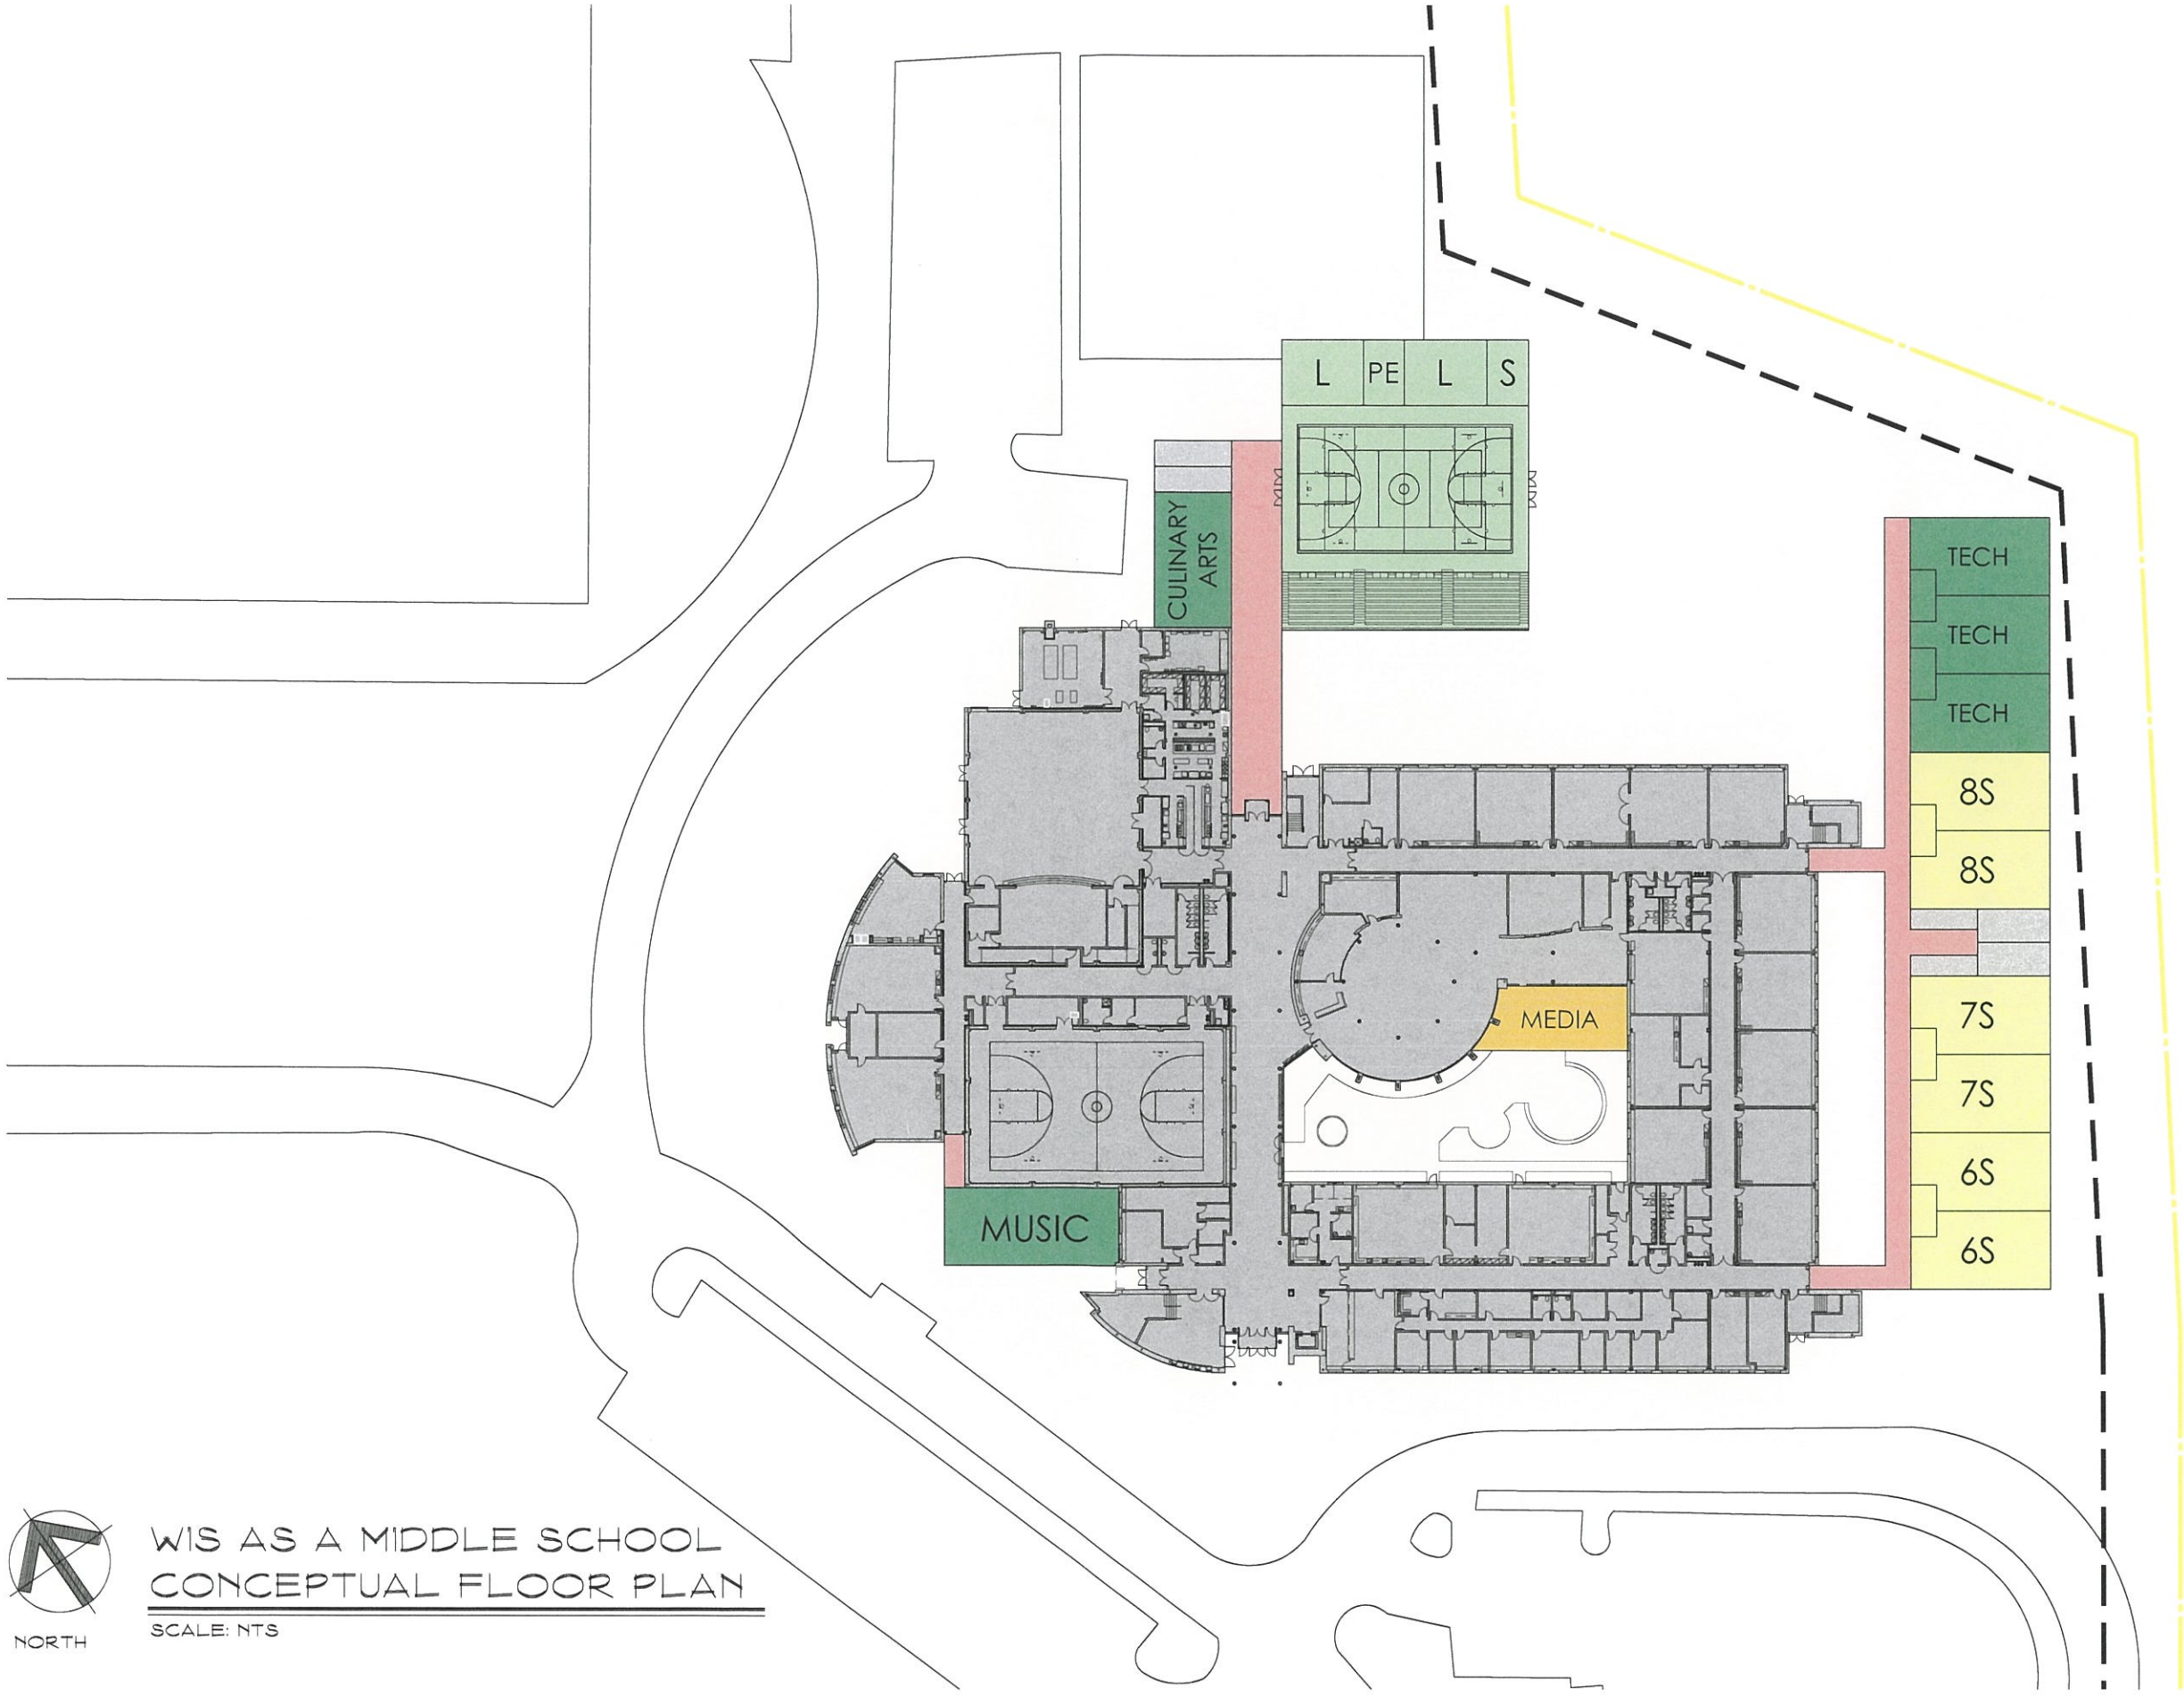

WIS AS A MIDDLE SCHOOL CONCEPTUAL FLOOR PLAN

SCALE: NTS



WIS - MIDDLE SCHOOL CONCEPTUAL FLOOR PLAN OPTION

SILVER/PETRUCELLI + ASSOCIATES

Architects / Engineers / Interior Designers
3190 Whitney Avenue, Hamden, CT 06518-2340
Tel. 203.239.9007 Fax. 203.239.8247
silverpetrucci.com



