




USD 267 FACILITIES ENHANCEMENTS



GARDEN PLAIN ELEMENTARY SCHOOL

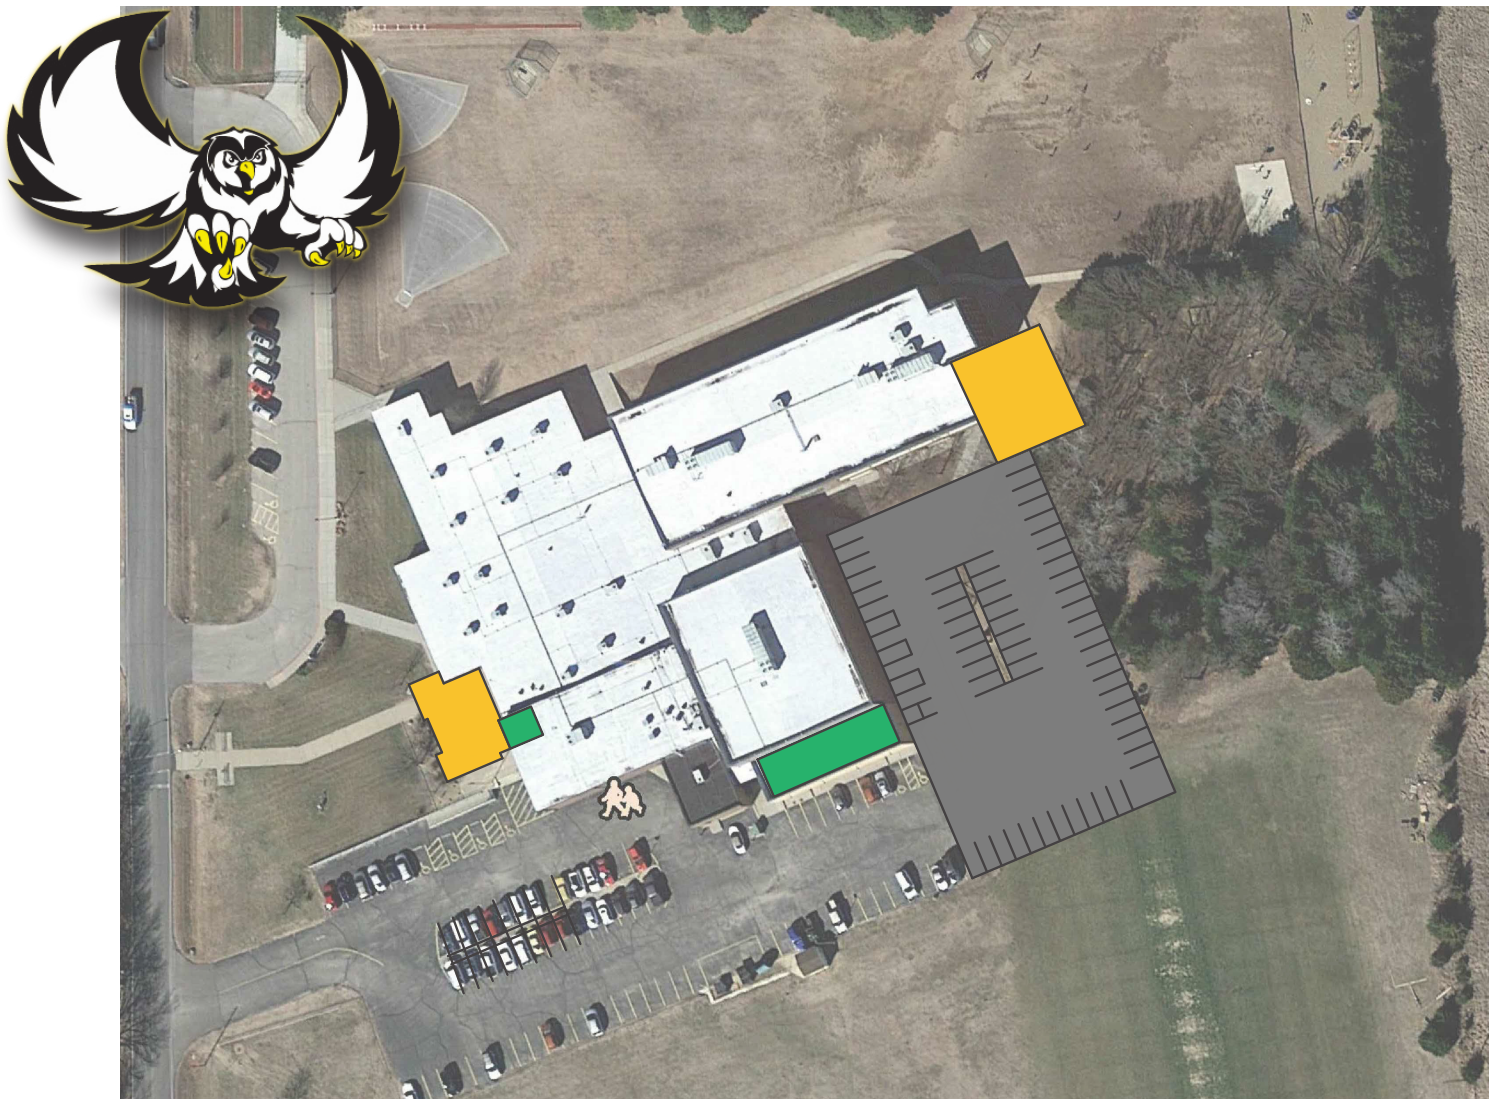


ADDITION RENOVATION

PROPOSED BOND IMPROVEMENTS

- NEW SECURE ENTRY AND OFFICE AREA
- NEW STORM SHELTER / BAND ROOM
- EXPANDED PARKING
- RENOVATED RESTROOMS AT ENTRY
- ADA PLAYGROUND


FLOOR PLAN LEGEND

- ADMINISTRATION
- LOCKER ROOMS
- MUSIC ROOMS
- RESTROOM
- SECURED ENTRY
- STORM SHELTER
- CIRCULATION
- NOT IN SCOPE
- C CLASSROOM

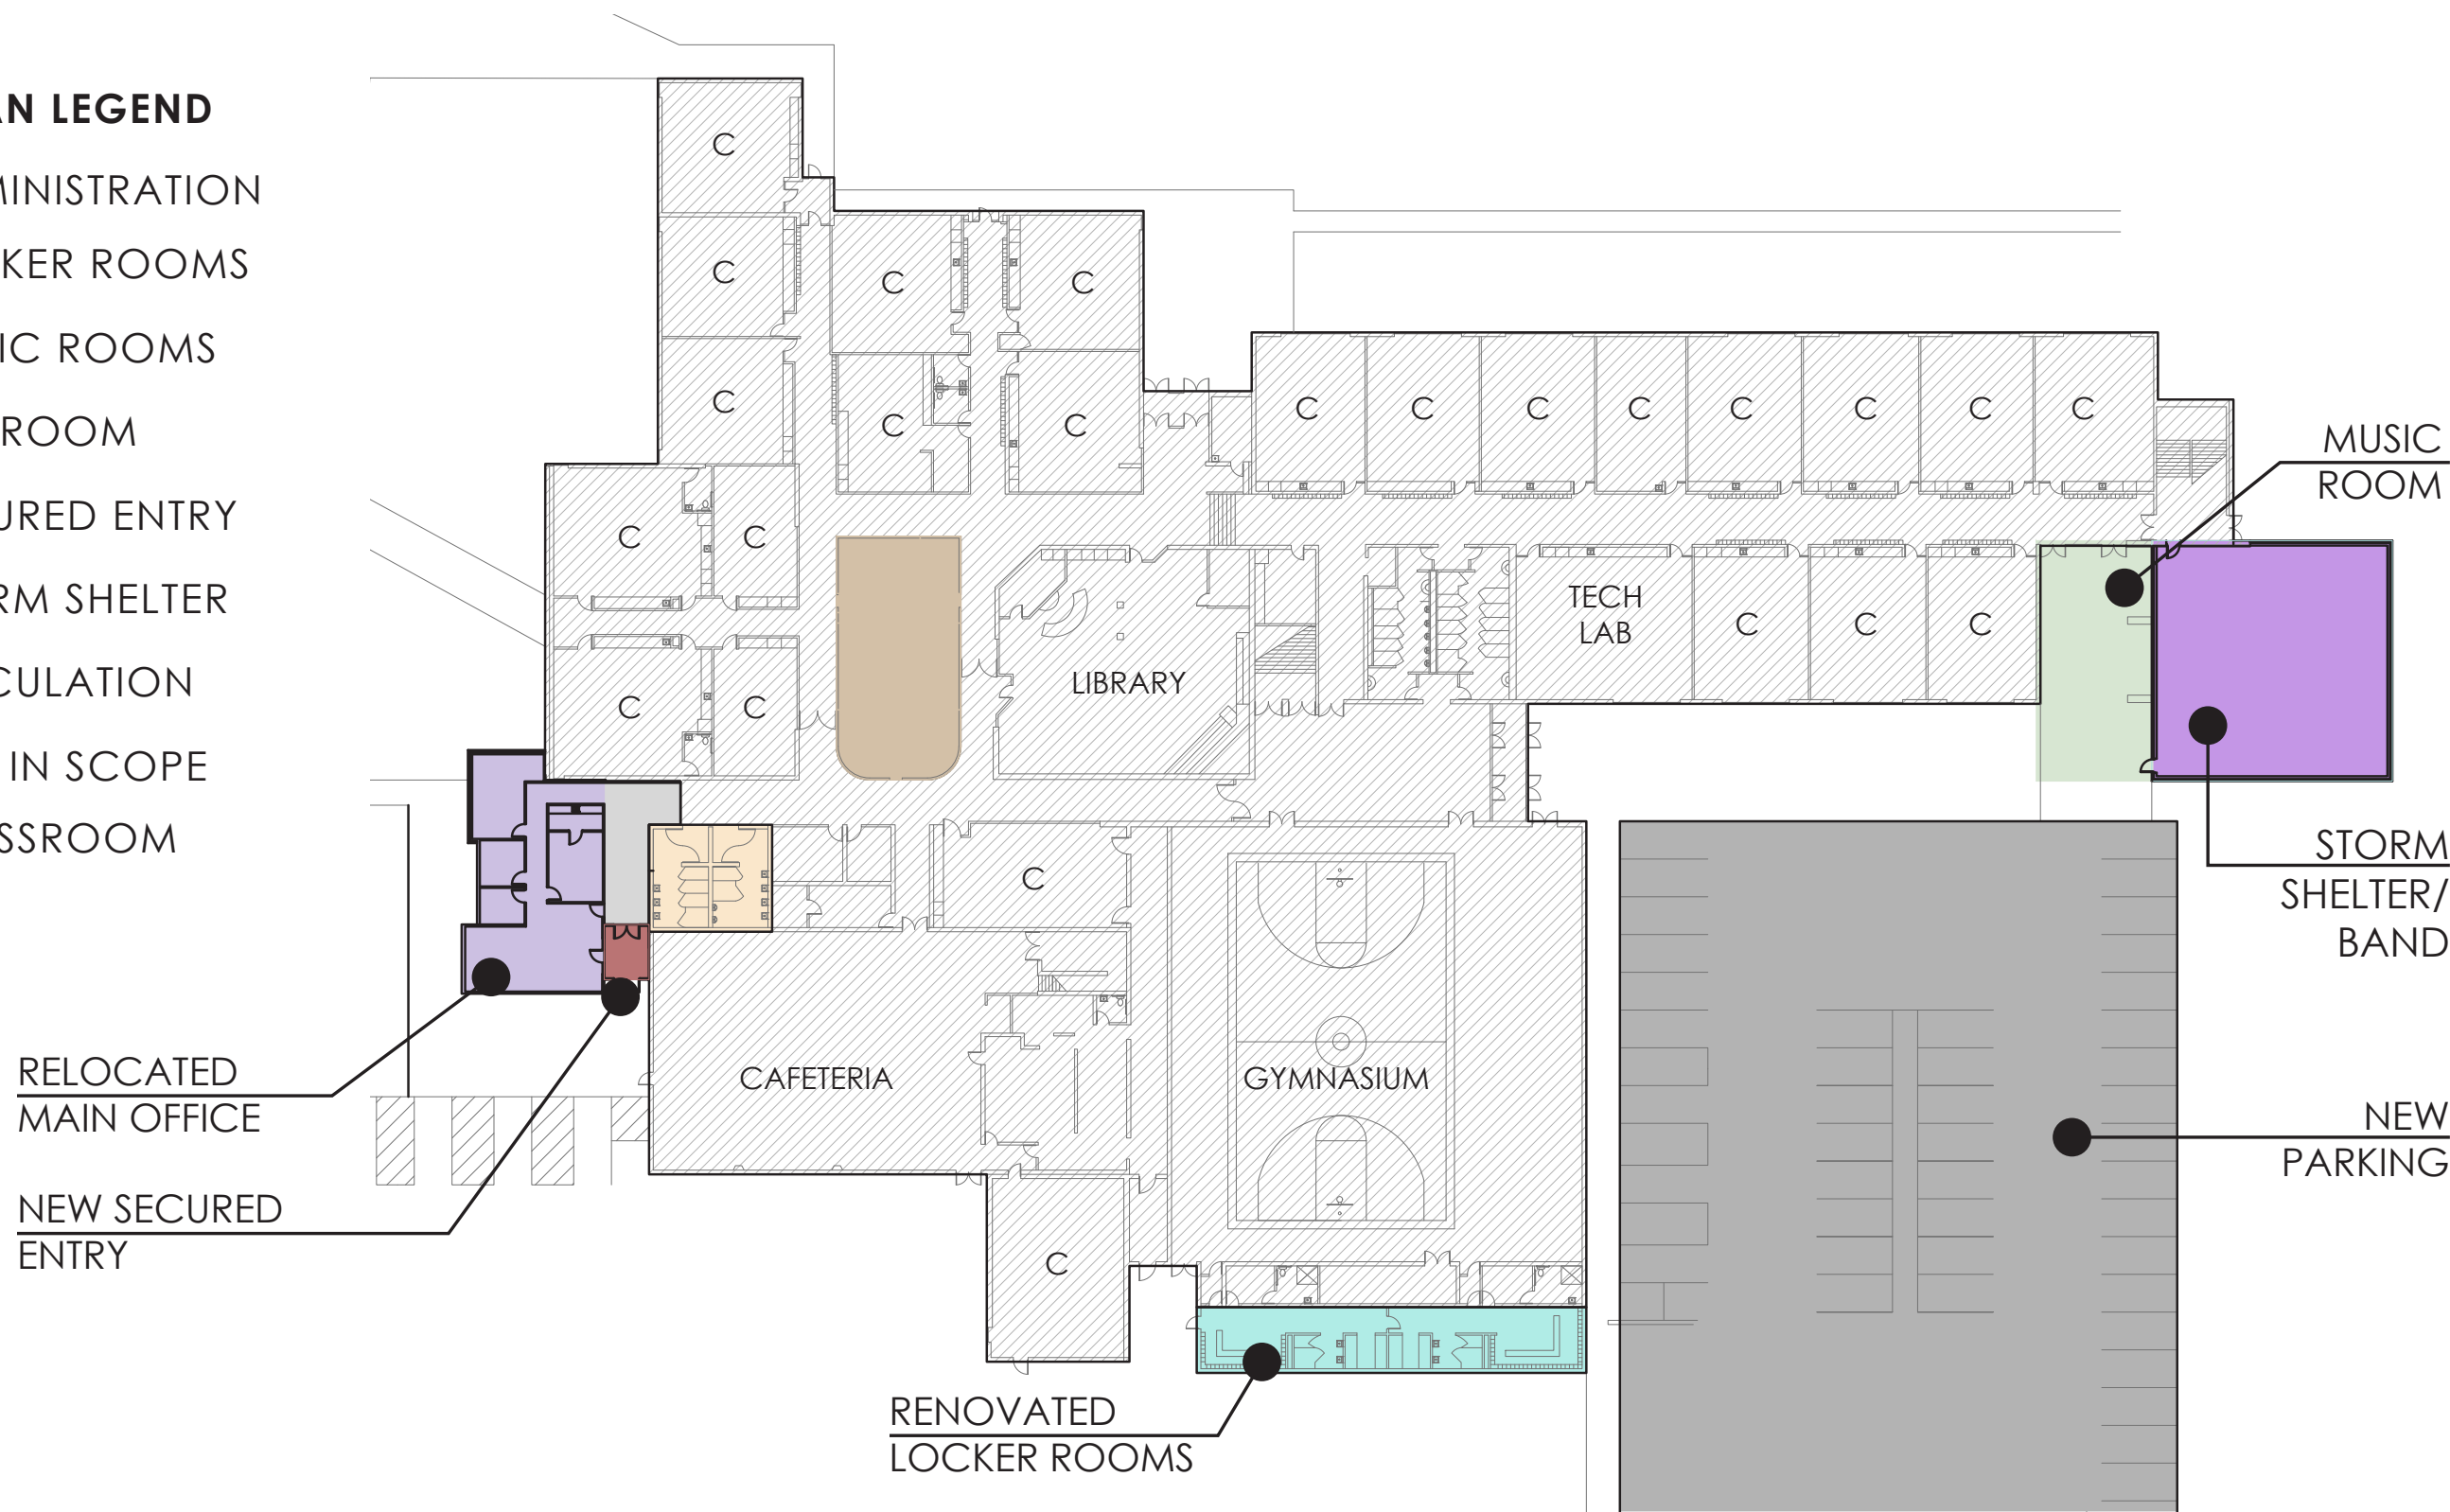

ELEMENTARY SCHOOL 1ST FLOOR
SCALE: NTS

GARDEN PLAIN HIGH SCHOOL

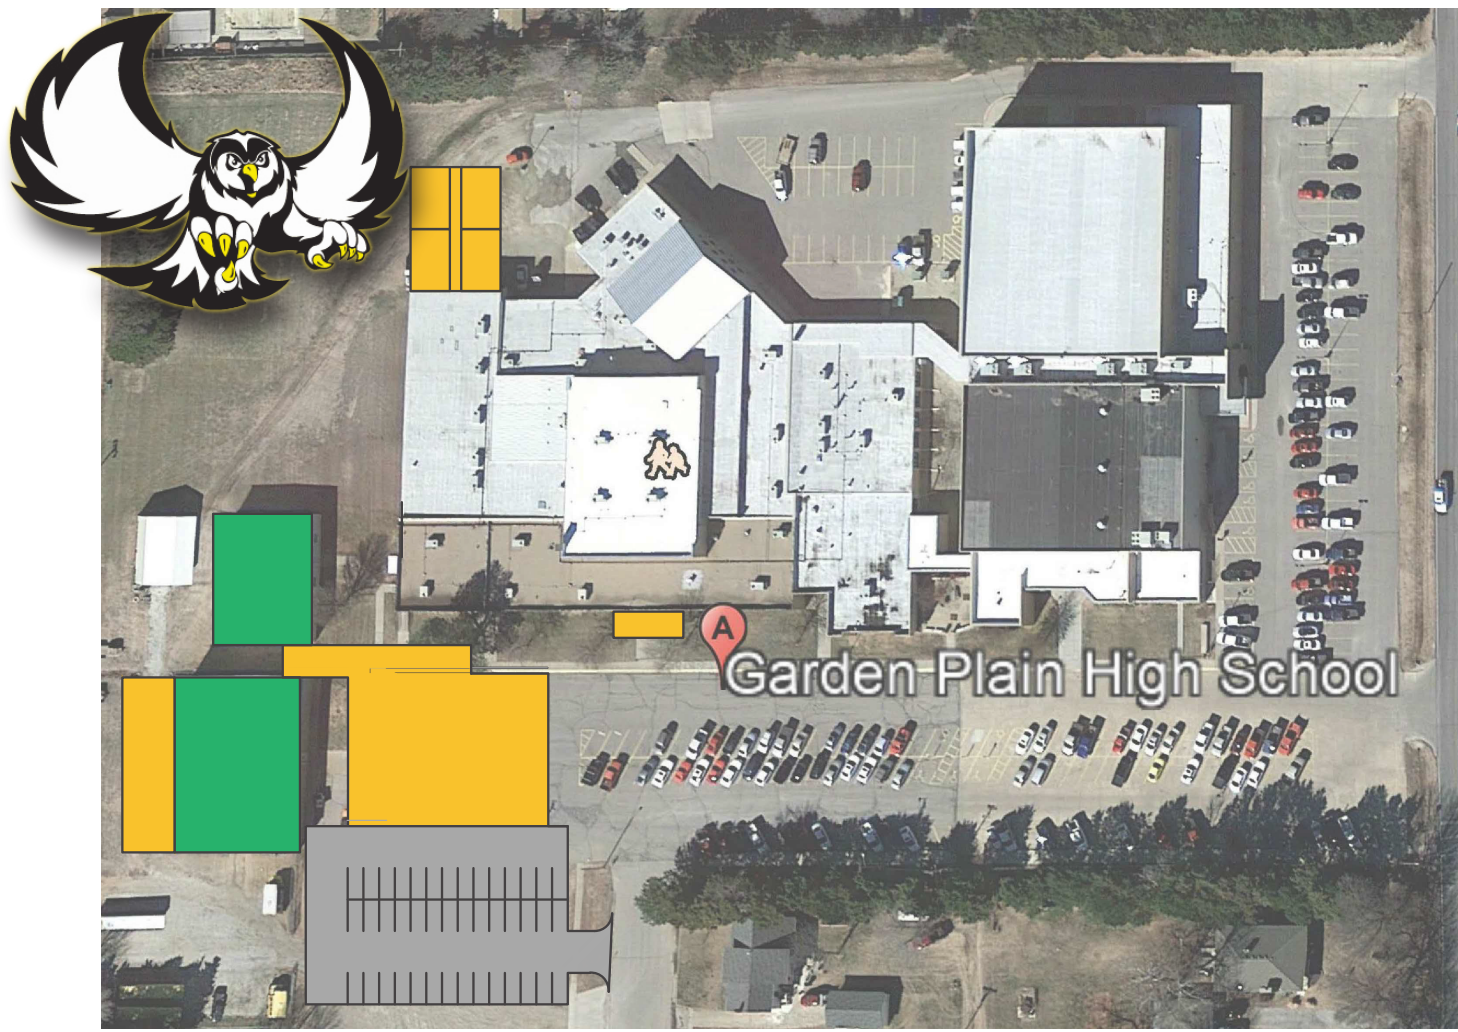


ADDITION RENOVATION

PROPOSED BOND IMPROVEMENTS

- NEW SECURE ENTRY
- CONNECTED BUILDINGS
- RENOVATED & EXPANDED INDUSTRIAL ARTS
- FFA IN EXISTING TECH BUILDING
- FOUR NEW CLASSROOMS TO REPLACE FACS BLDG
- NEW PERFORMING ARTS AUDITORIUM


FLOOR PLAN LEGEND

- AUDITORIUM
- CLASSROOM
- INDUSTRIAL ARTS
- RESTROOM
- SECURED ENTRY
- CIRCULATION
- NOT IN SCOPE
- C CLASSROOM

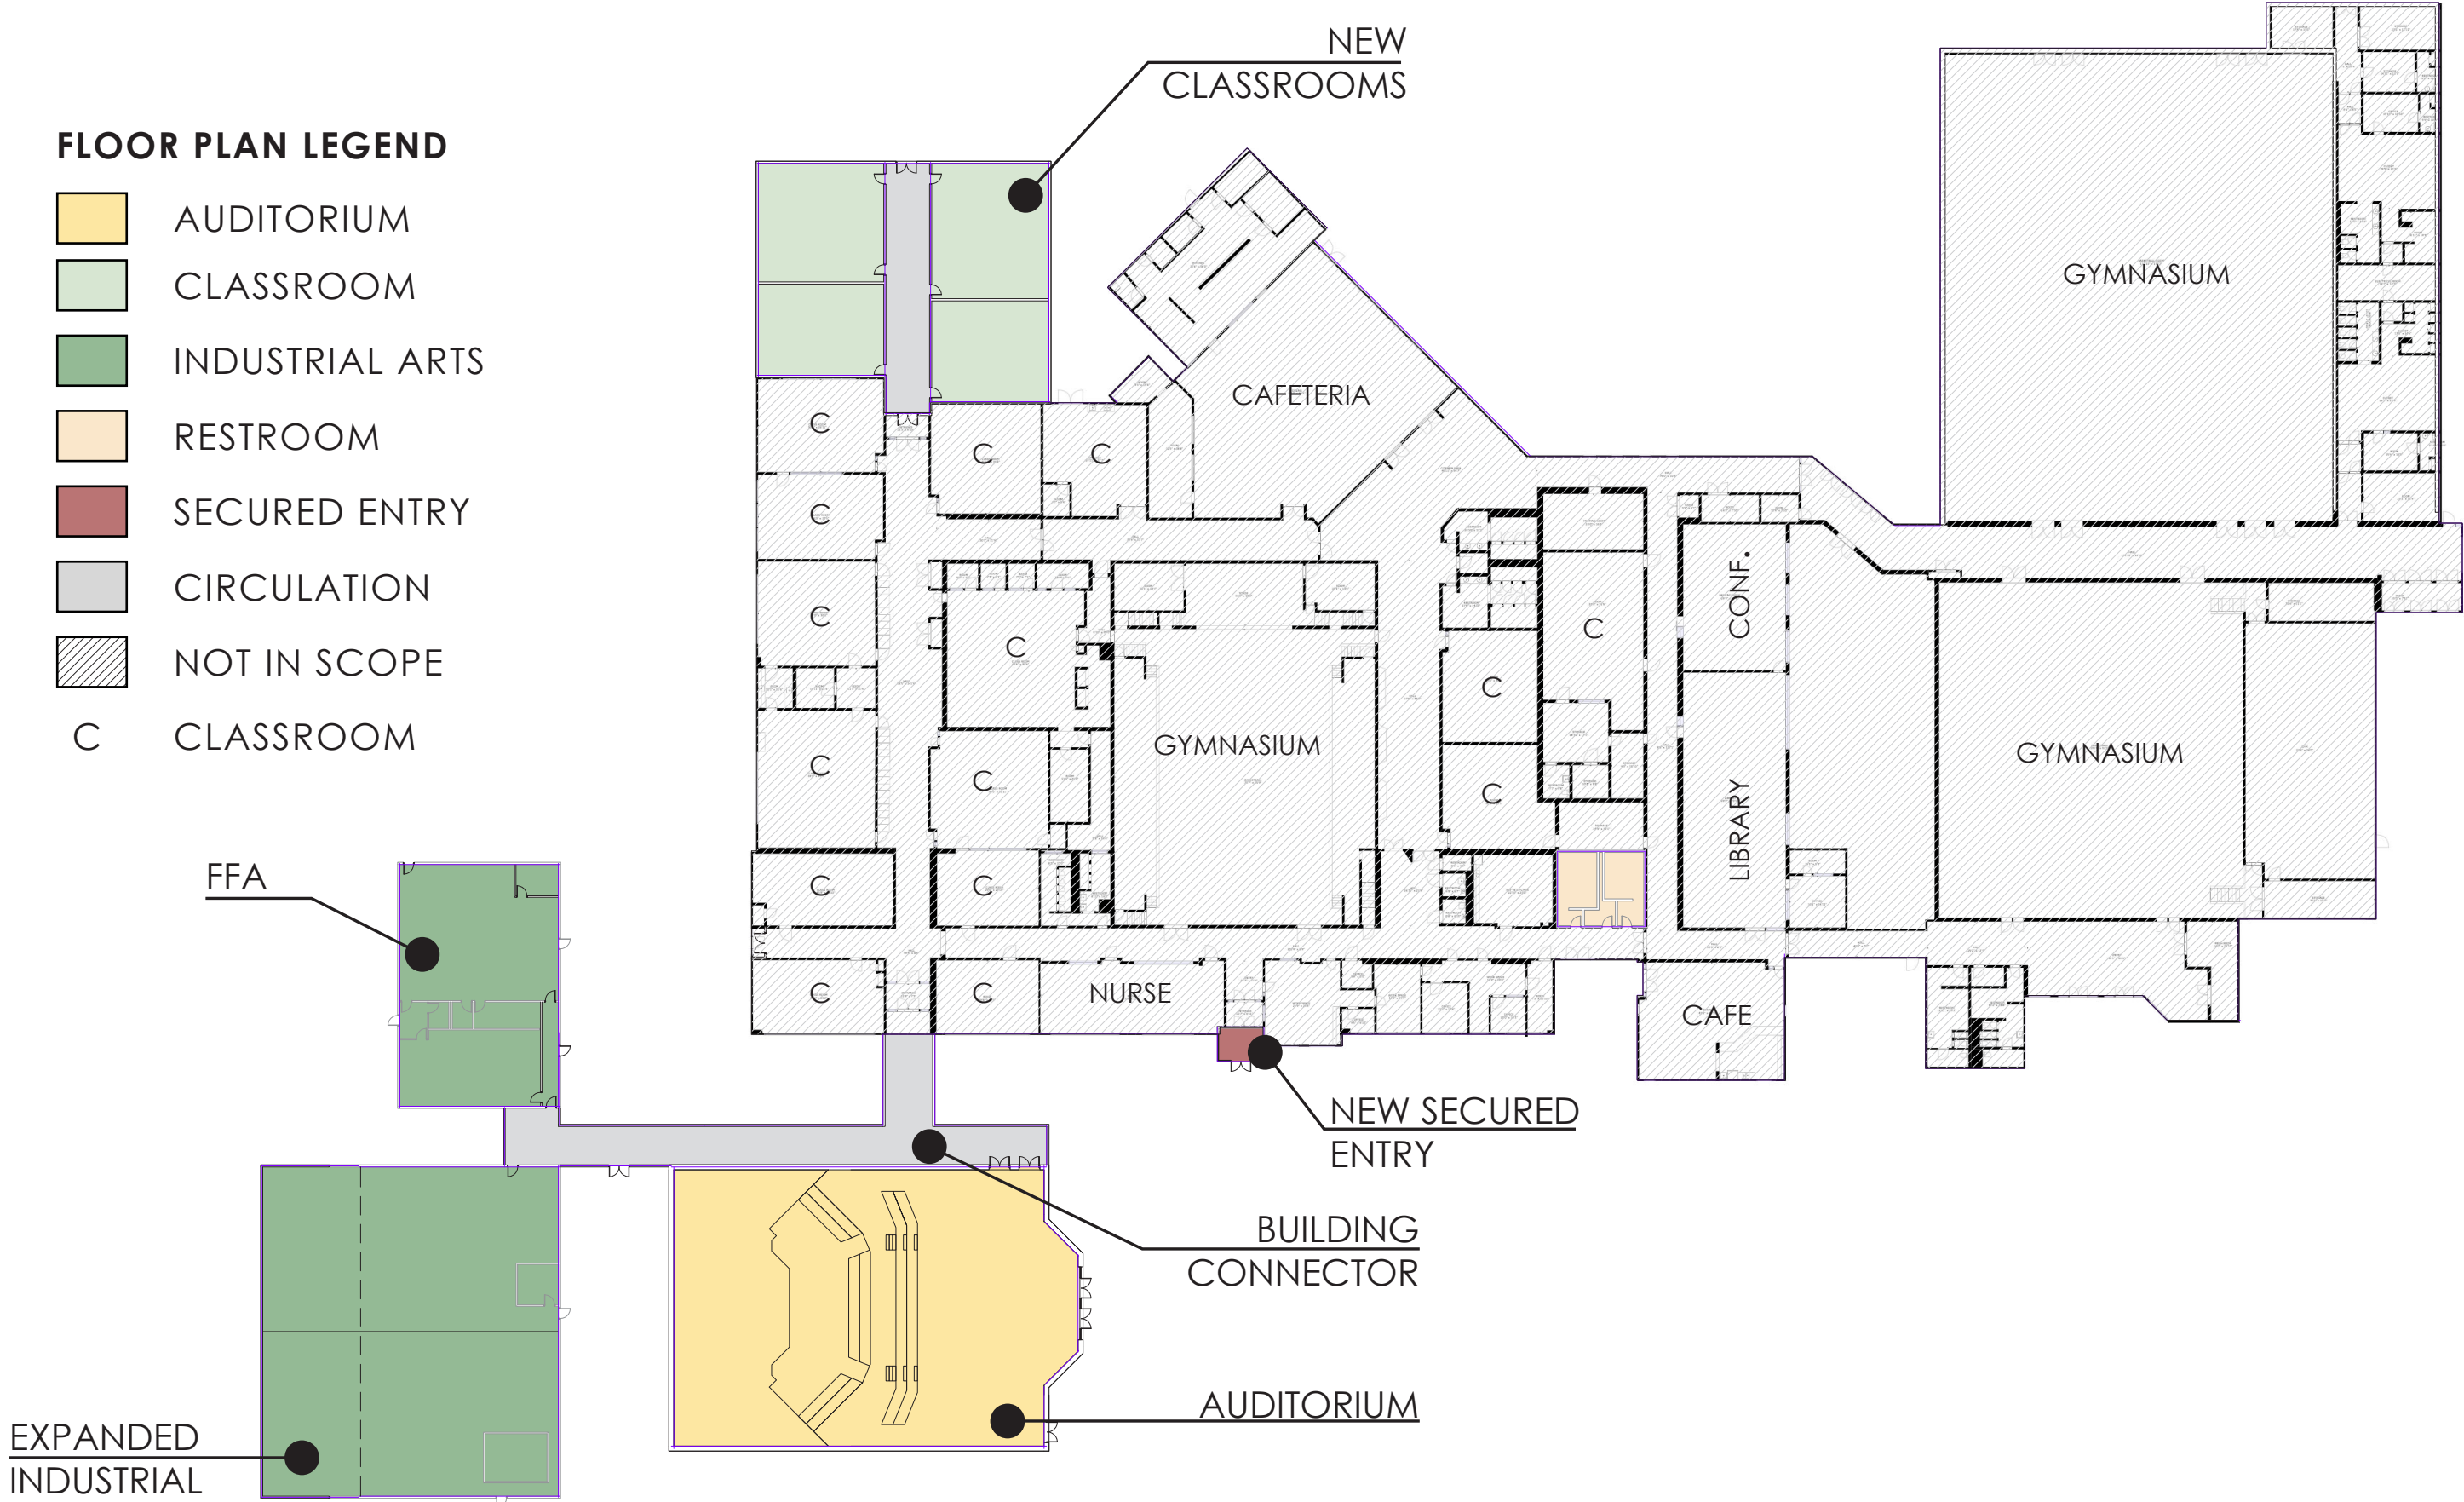

HIGH SCHOOL 1ST FLOOR
SCALE: NTS

COLWICH ELEMENTARY SCHOOL

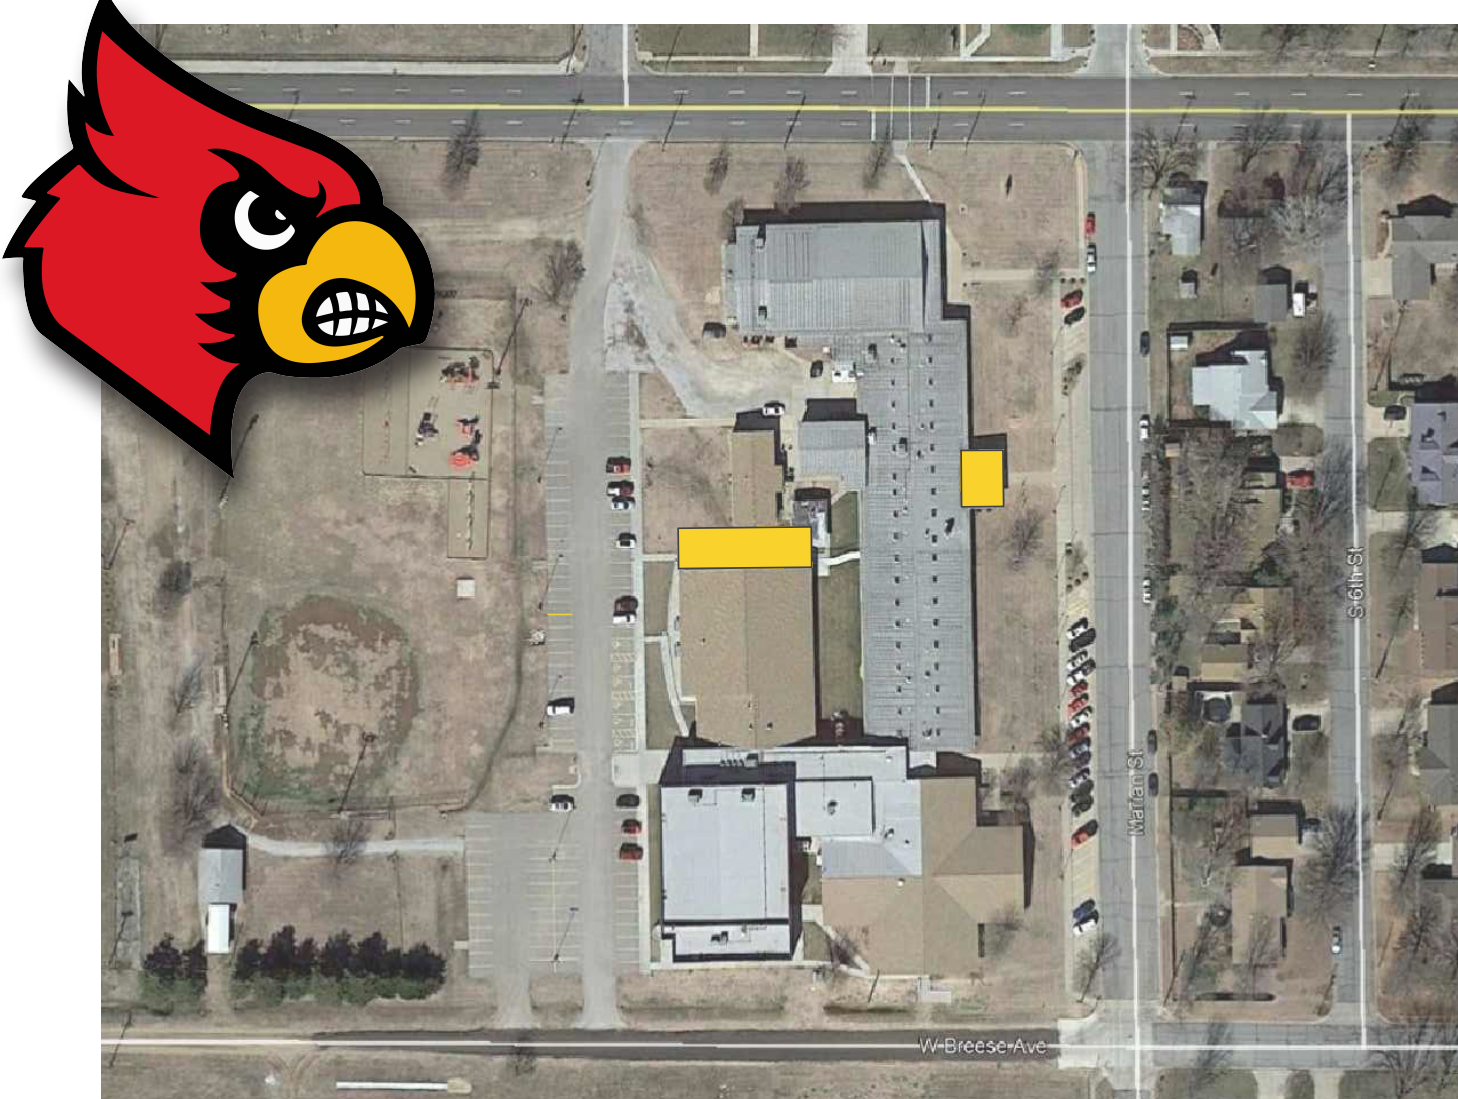


ADDITION

PROPOSED BOND IMPROVEMENTS

- CONSOLIDATED BUILDINGS
- SECURITY UPDATES AT ENTRY
- ADA PLAYGROUND
- MECHANICAL SYSTEM UPGRADE

FLOOR PLAN LEGEND

- CLASSROOM
- SECURED ENTRY
- CIRCULATION
- NOT IN SCOPE
- C CLASSROOM

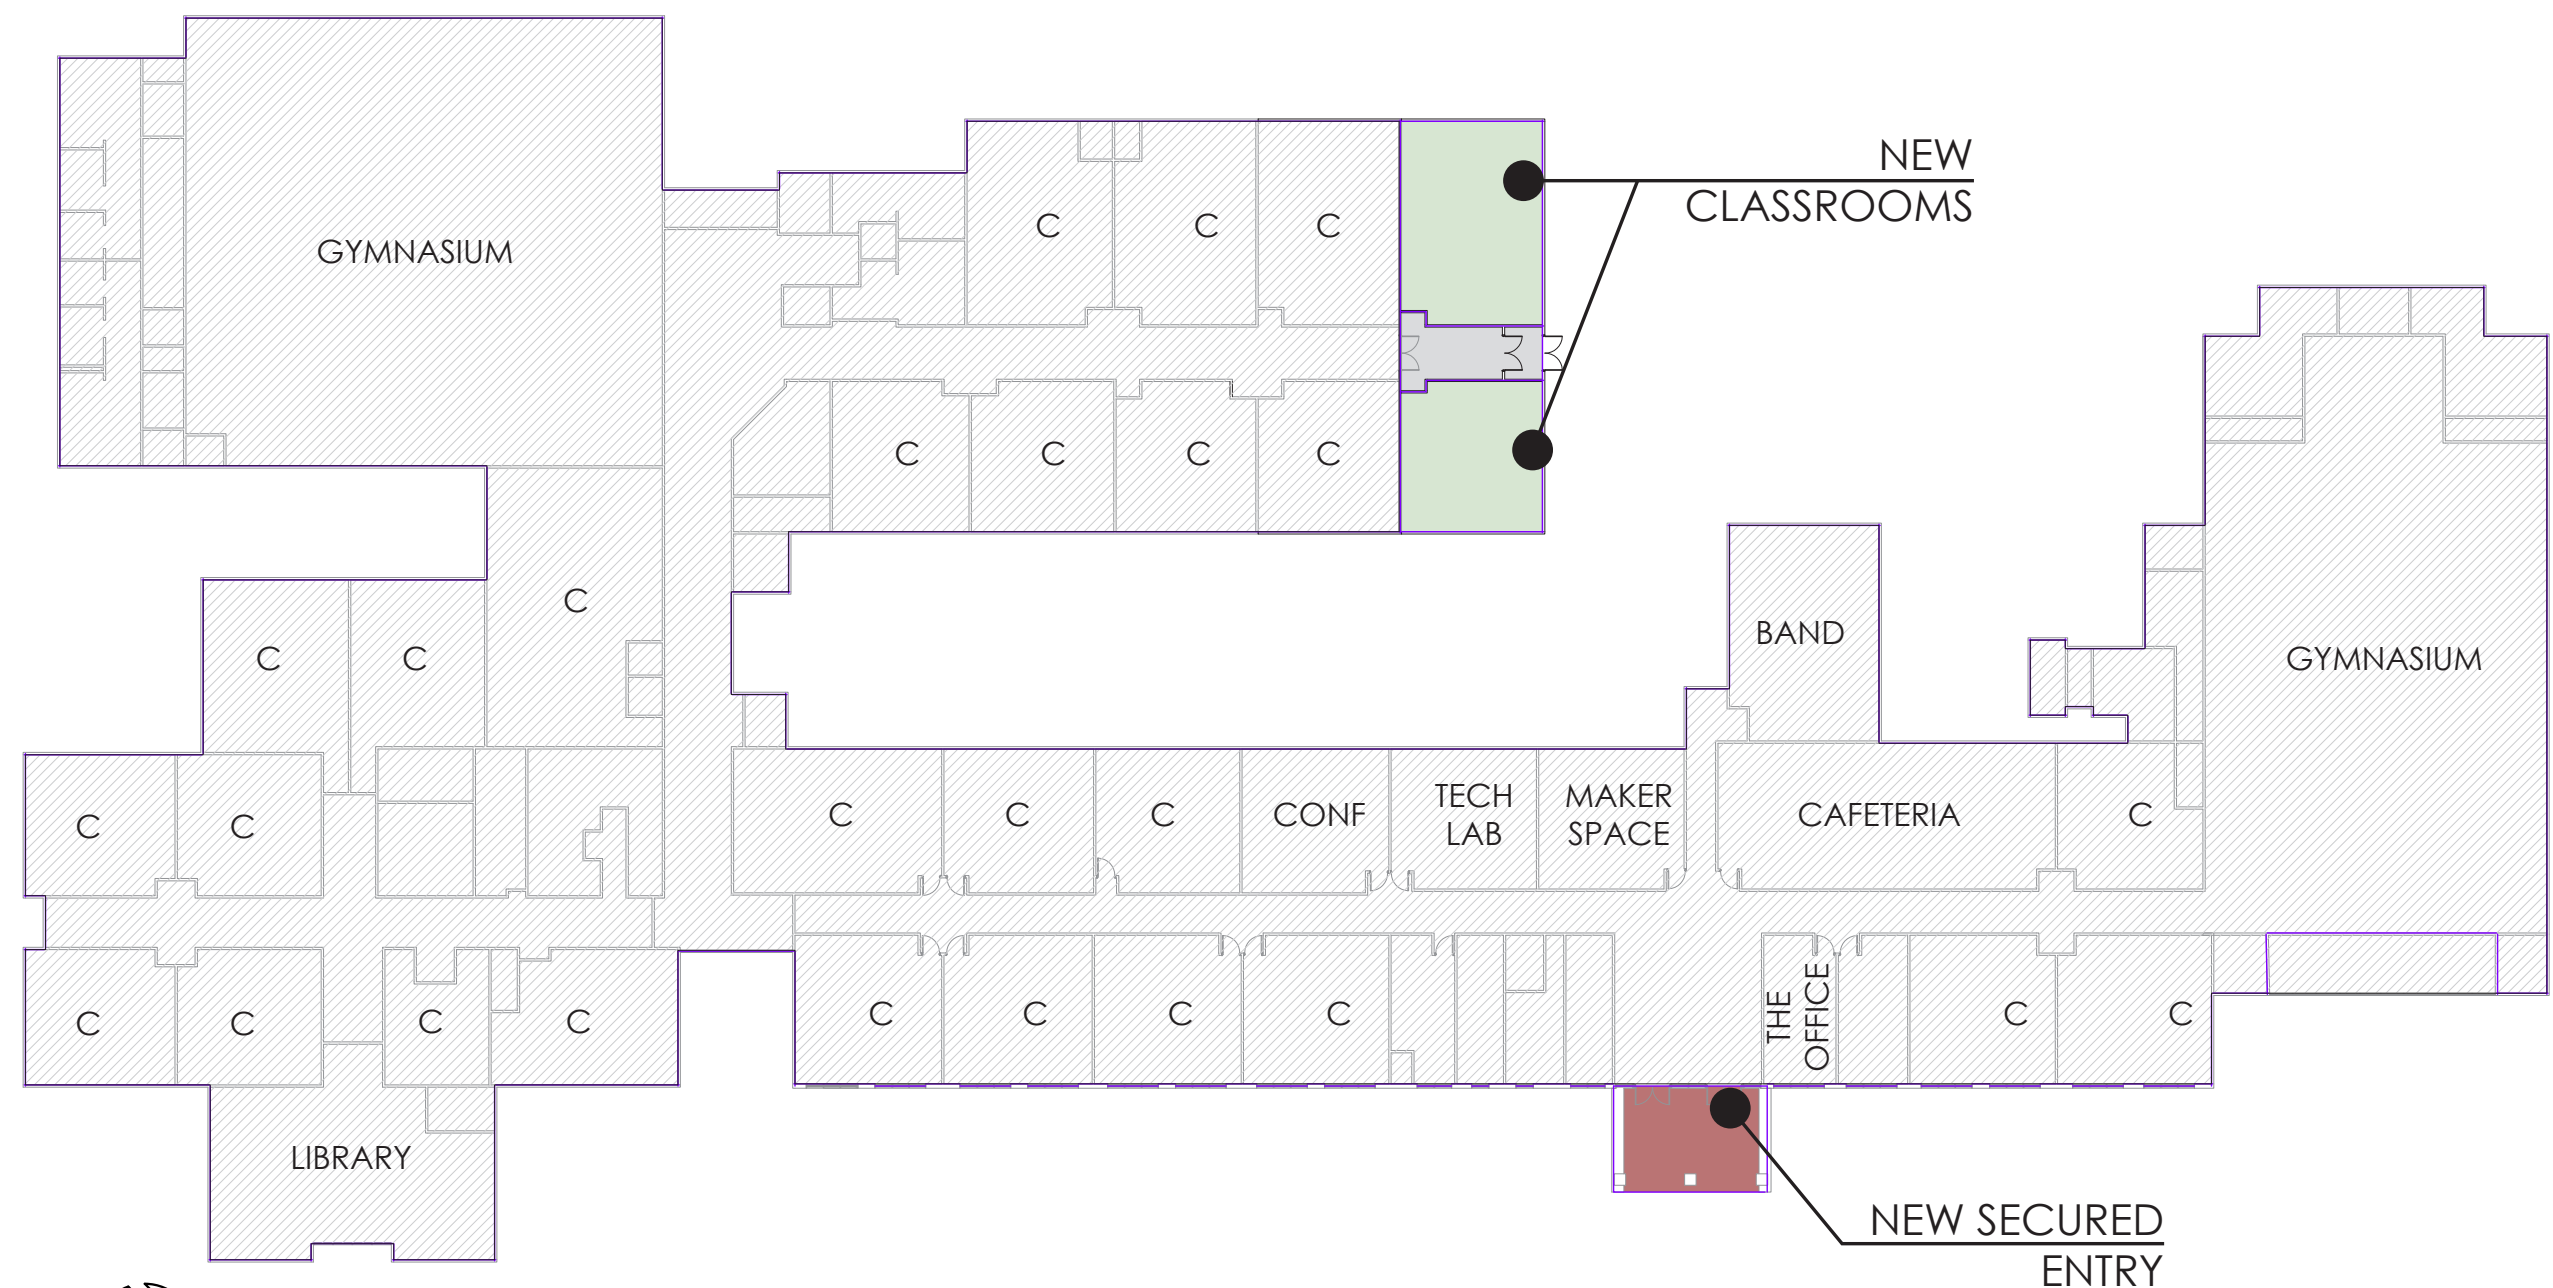

COLWICH ELEMENTARY 1ST FLOOR
SCALE: NTS