



**FIRST FLOOR PLAN**  
 ADDED LIVING AREA - 0 SQ. FT.  
 GARAGE - 286 SQ. FEET

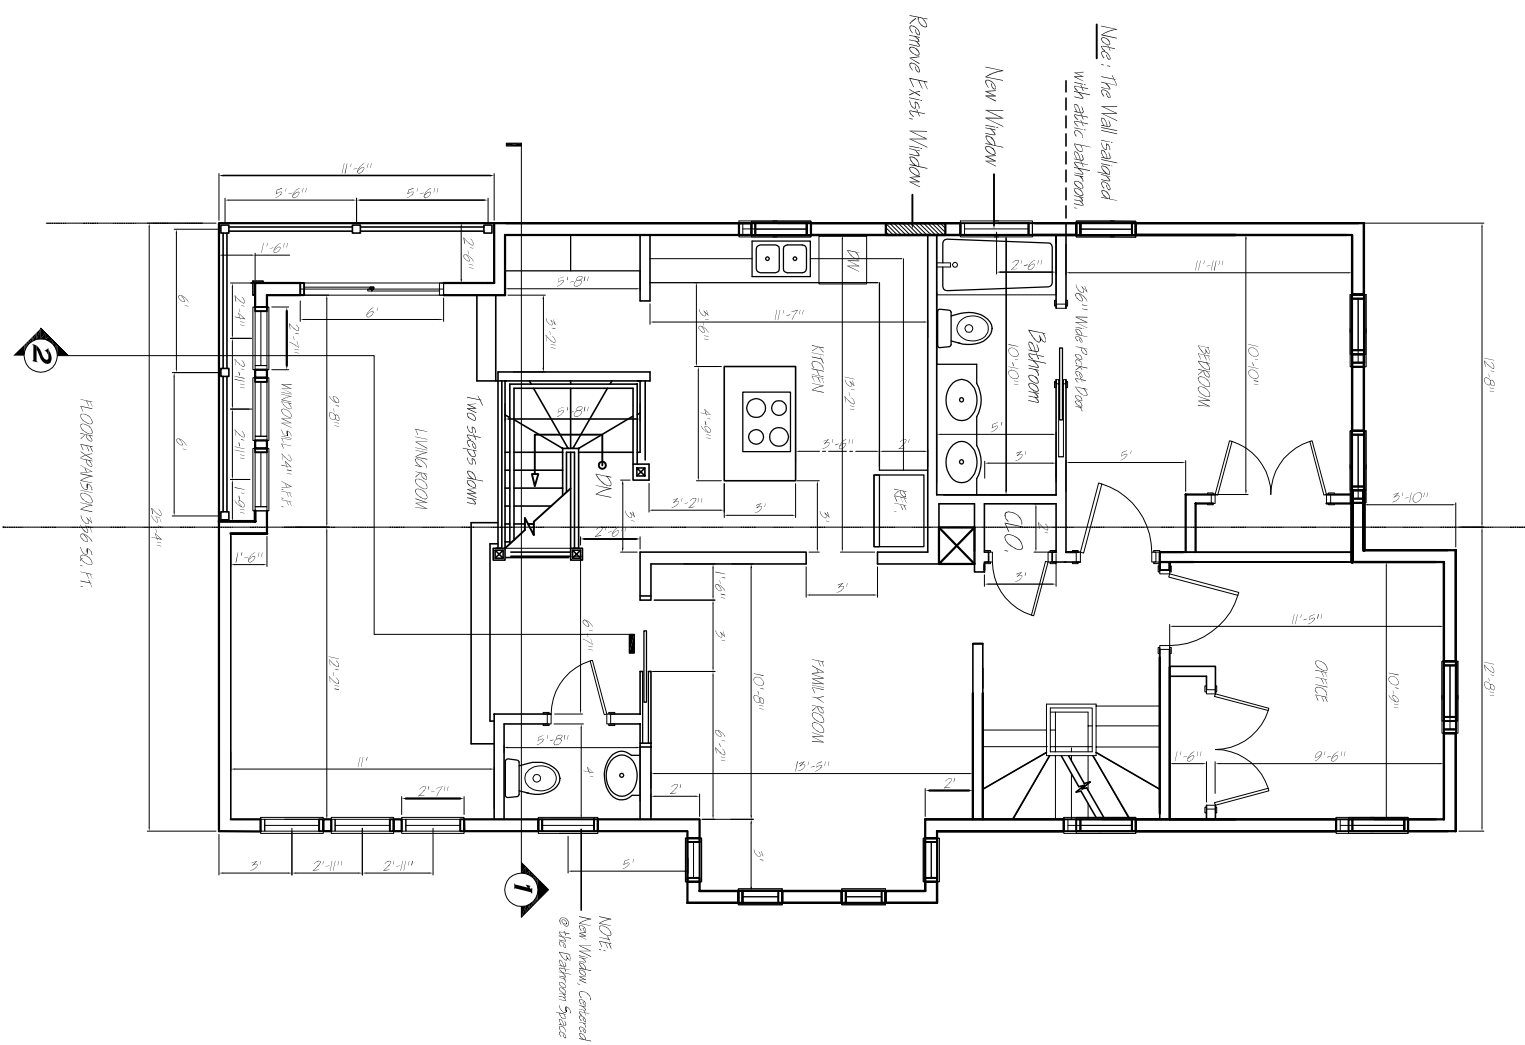

**SECOND FLOOR PLAN**  
 ADDED LIVING AREA 356 SQ. FEET

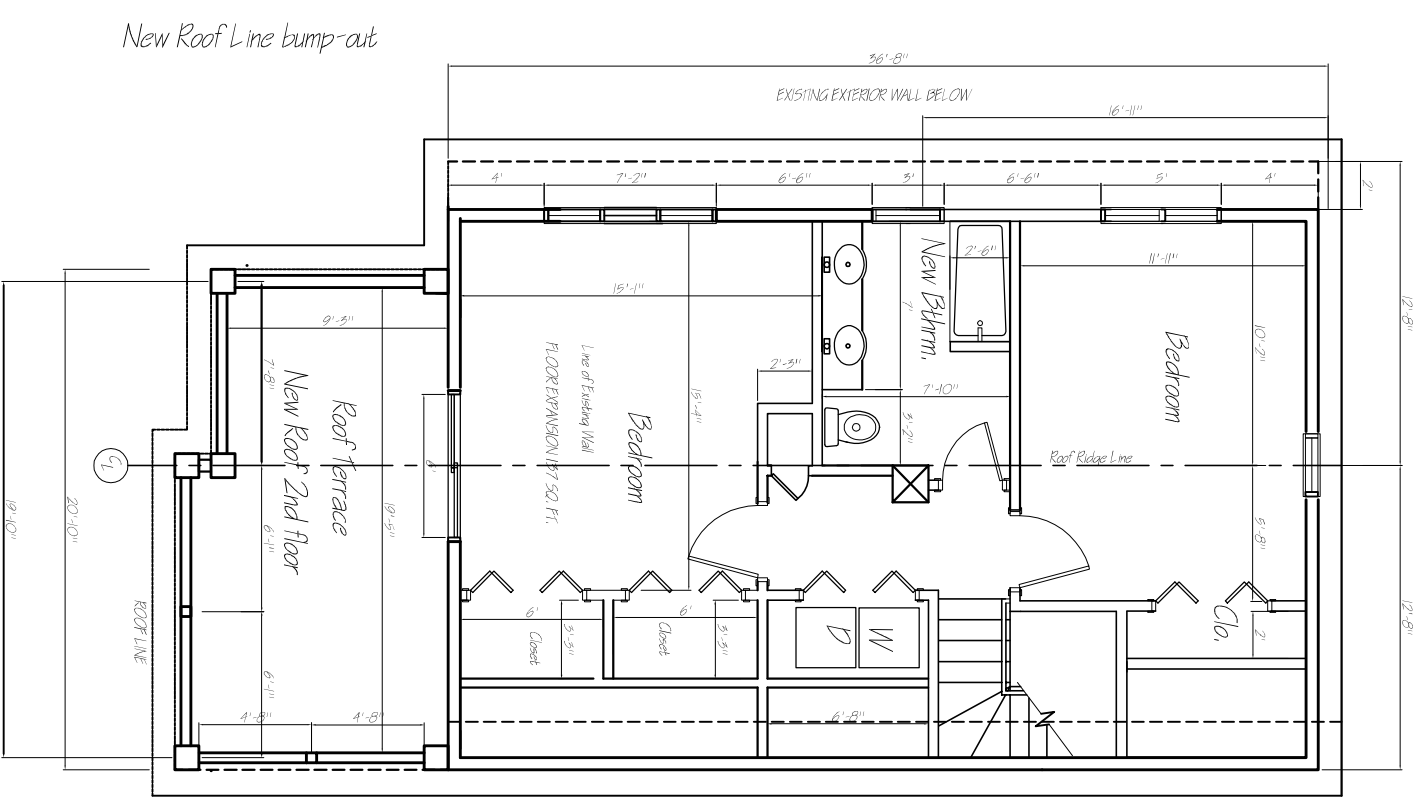

**ATTIC FLOOR PLAN**  
 ADDED LIVING AREA AREA 137 SQ. FEET

**1 FREMONT AVENUE, SOMERVILLE, MA PROPOSED FLOOR PLANS**

Address:

Date: 02/20/2016

Revision Date:

04/05/2016  
 05/11/2016

**P-1**  
 Scale: 1/8" = 1'-0"