

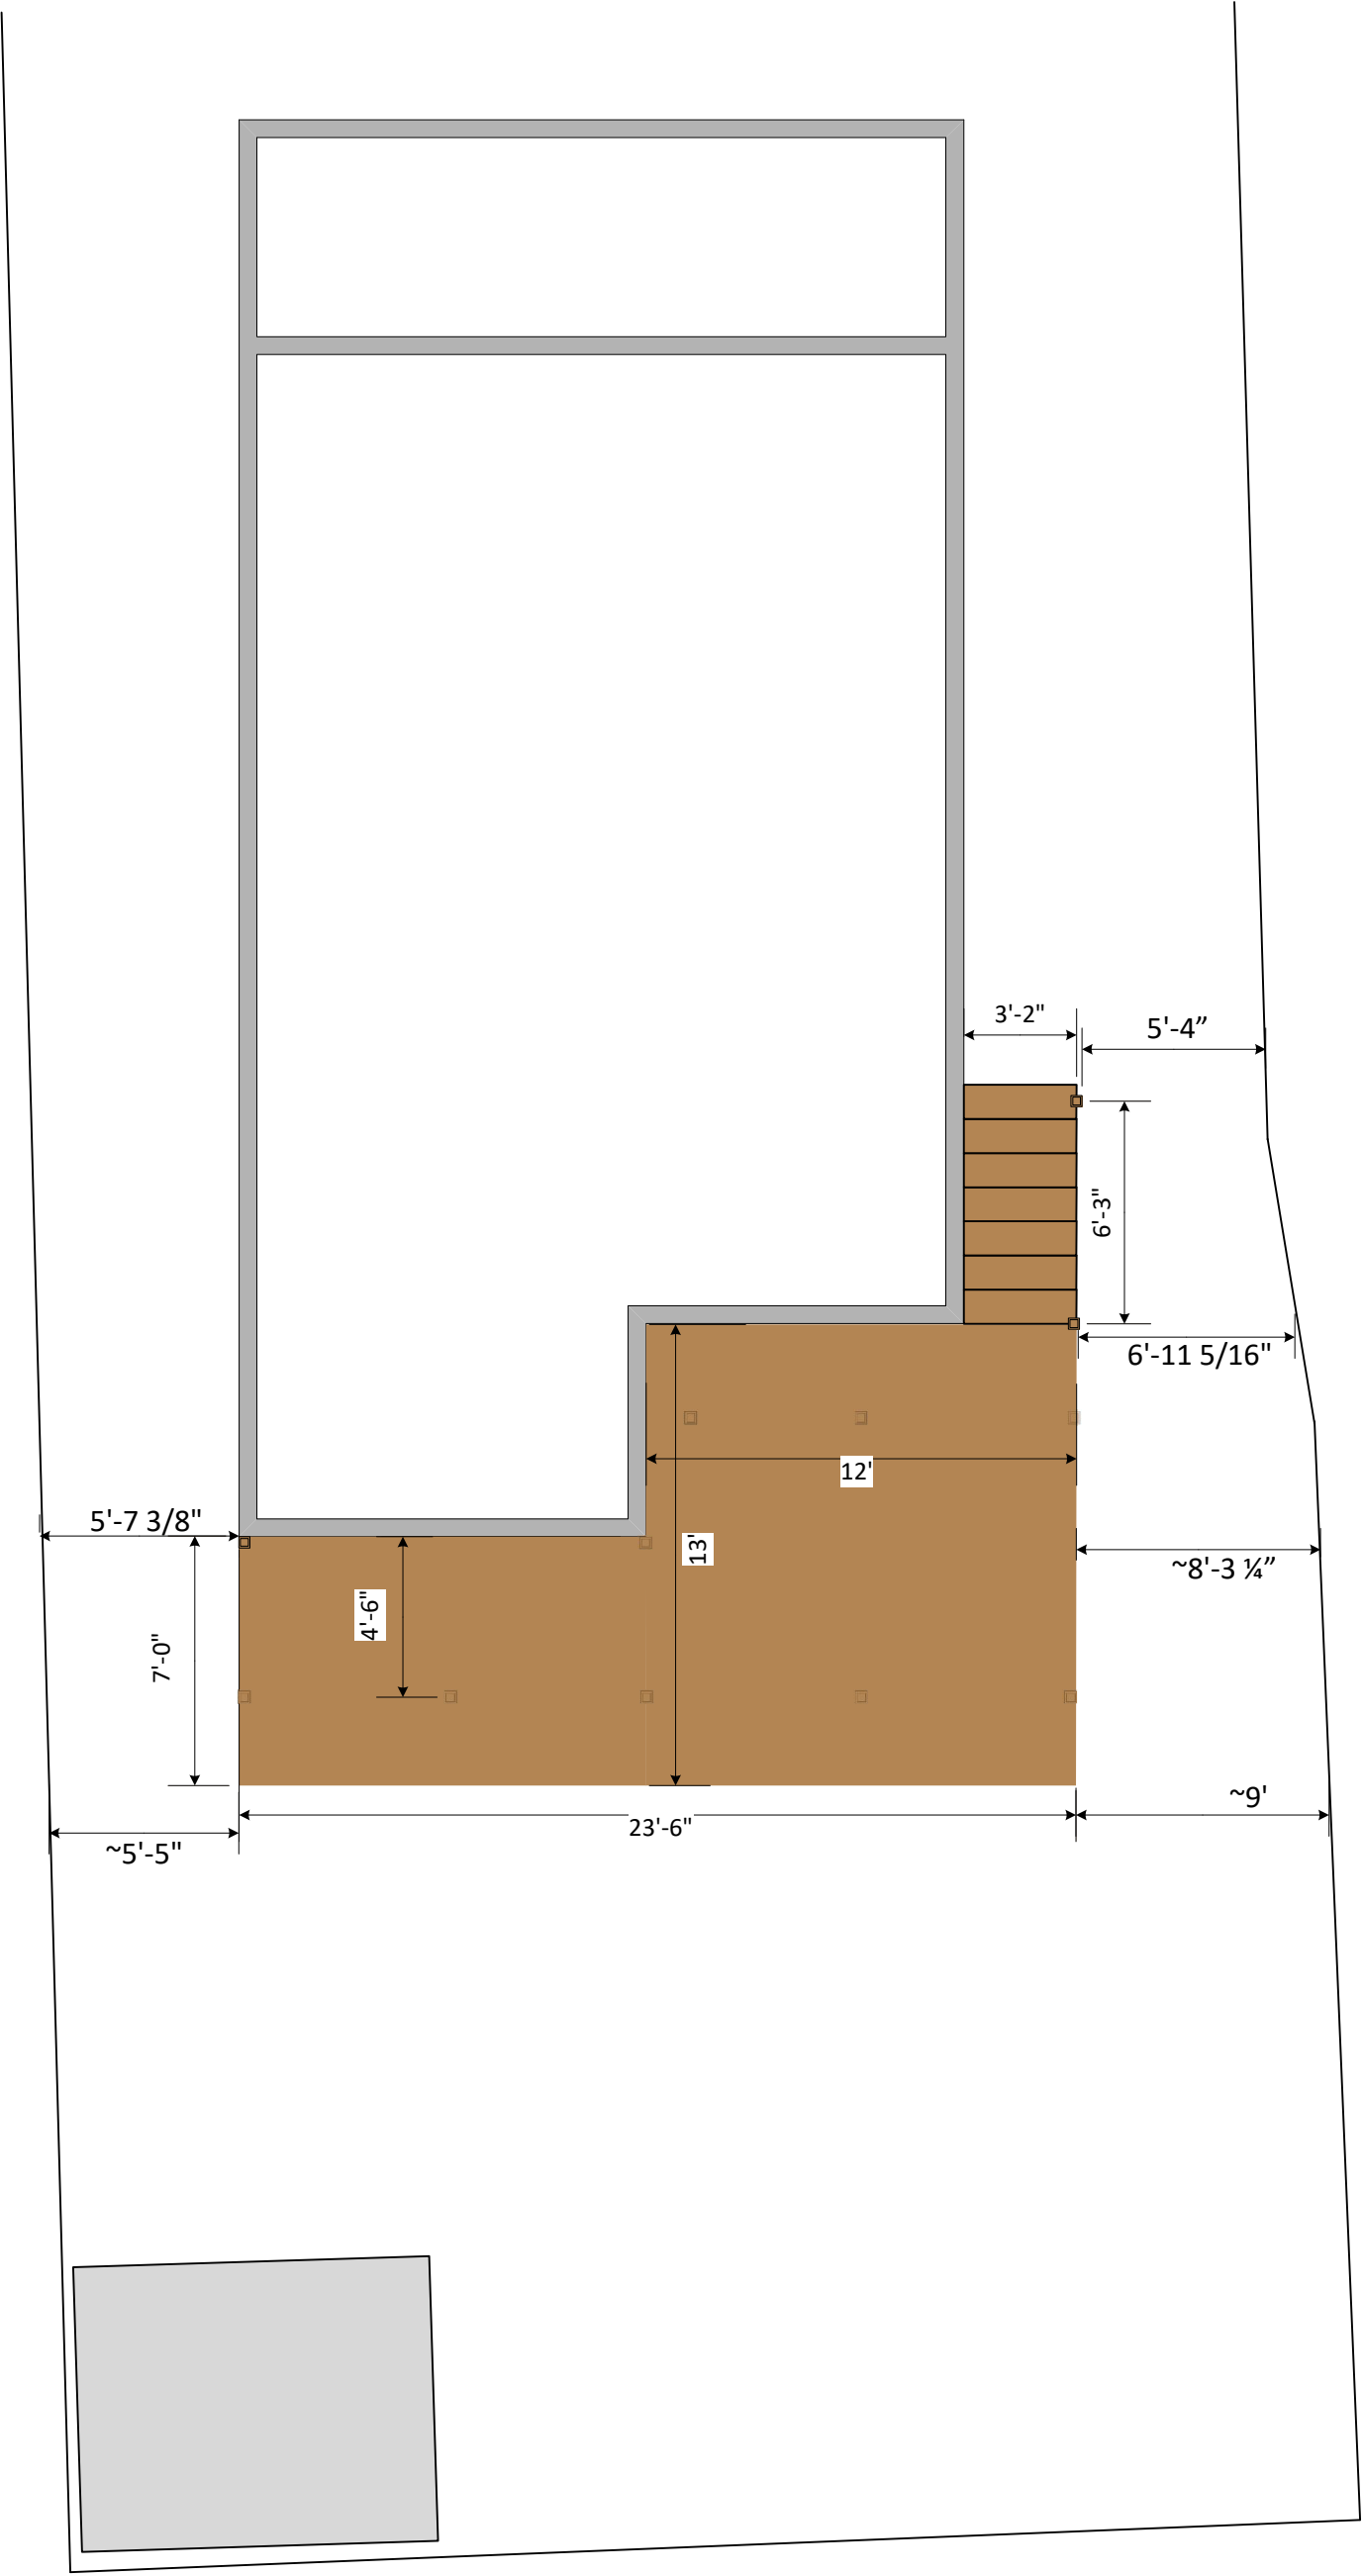



14 Cutler St – Proposed New Deck		Existing Plan	
Drawn By: Margaret O'Meara (Homeowner), 14 Cutler St, Somerville MA 02145			
Scale: 1/64 : 1		Date: 17-Mar-19	
		Page 1 of 5	

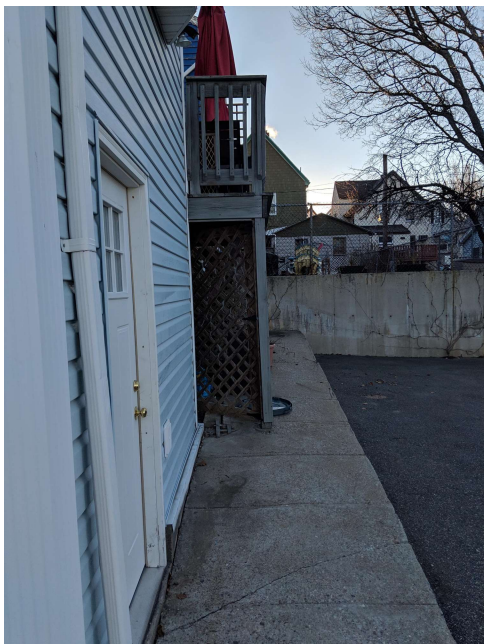

14 Cutler St – Proposed New Deck		Future Plan	
Drawn By: Margaret O’Meara (Homeowner), 14 Cutler St, Somerville MA 02145			
Scale: 1/64 : 1		Date: 17-Mar-19	Page 2 of 5

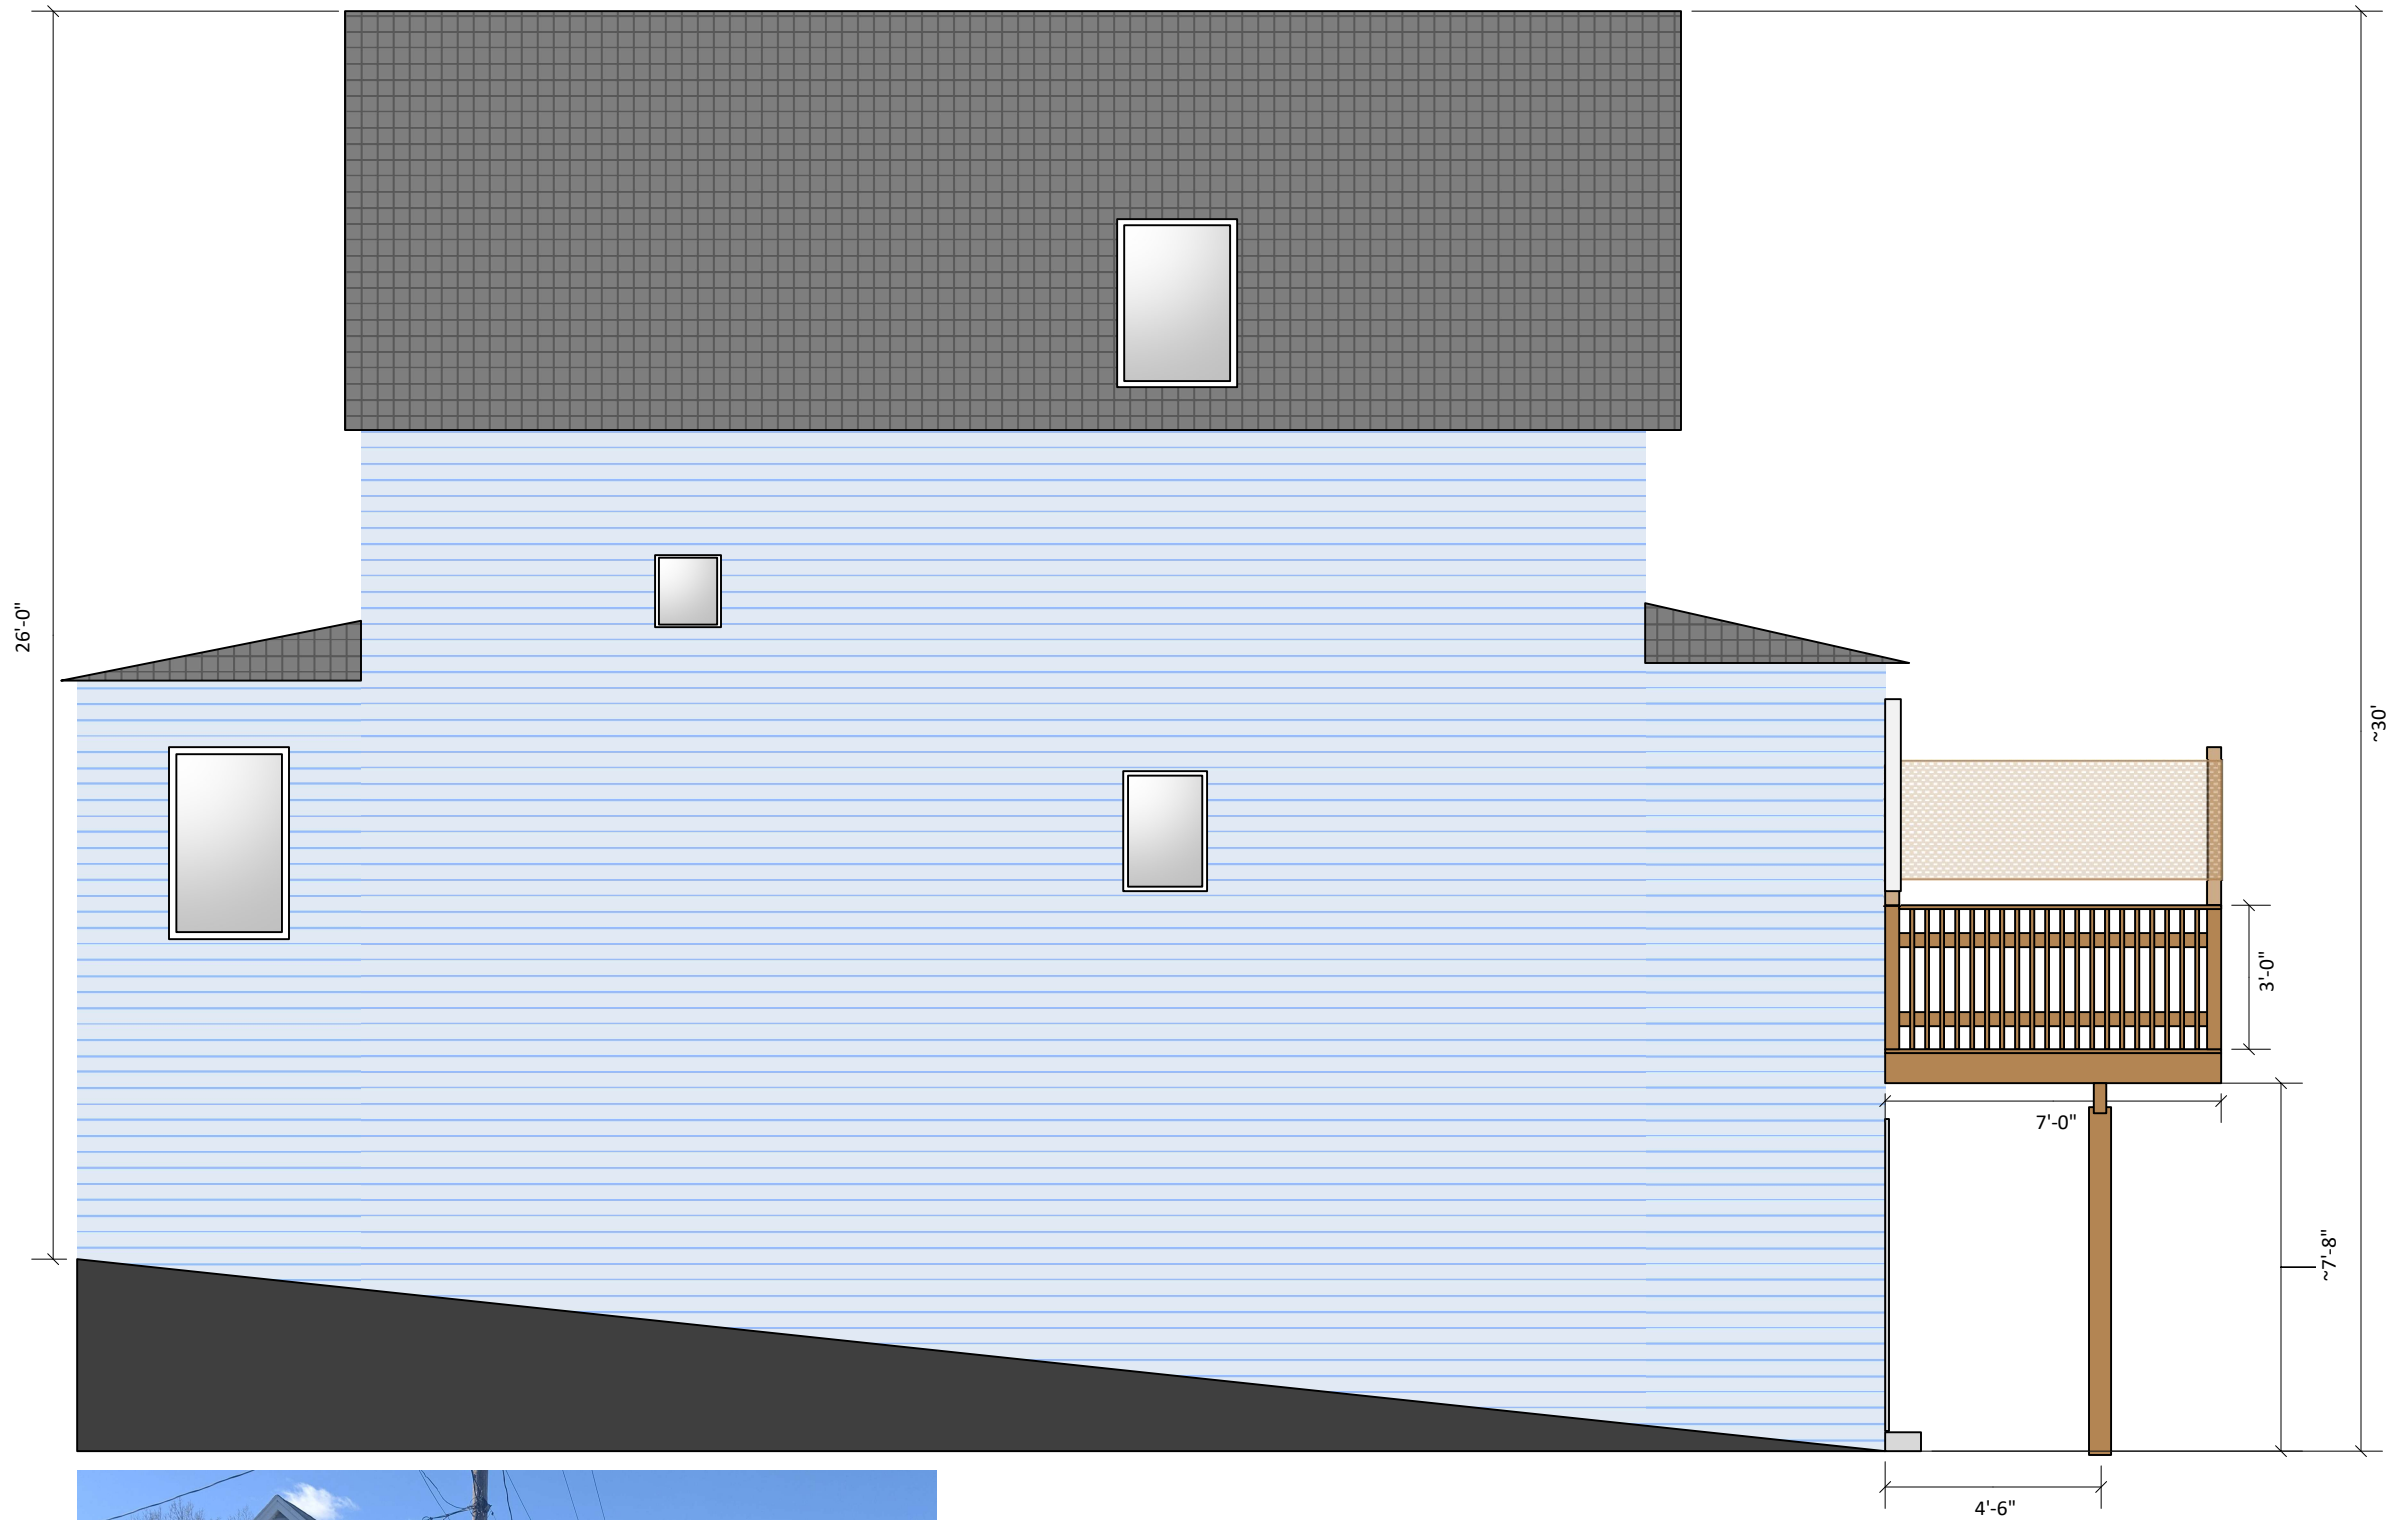

14 Cutler St – Proposed New Deck		Future West Side Elevation	
Drawn By: Margaret O’Meara (Homeowner), 14 Cutler St, Somerville MA 02145			
Scale: 1/48 : 1	Date: 17-Mar-19		Page 3 of 5

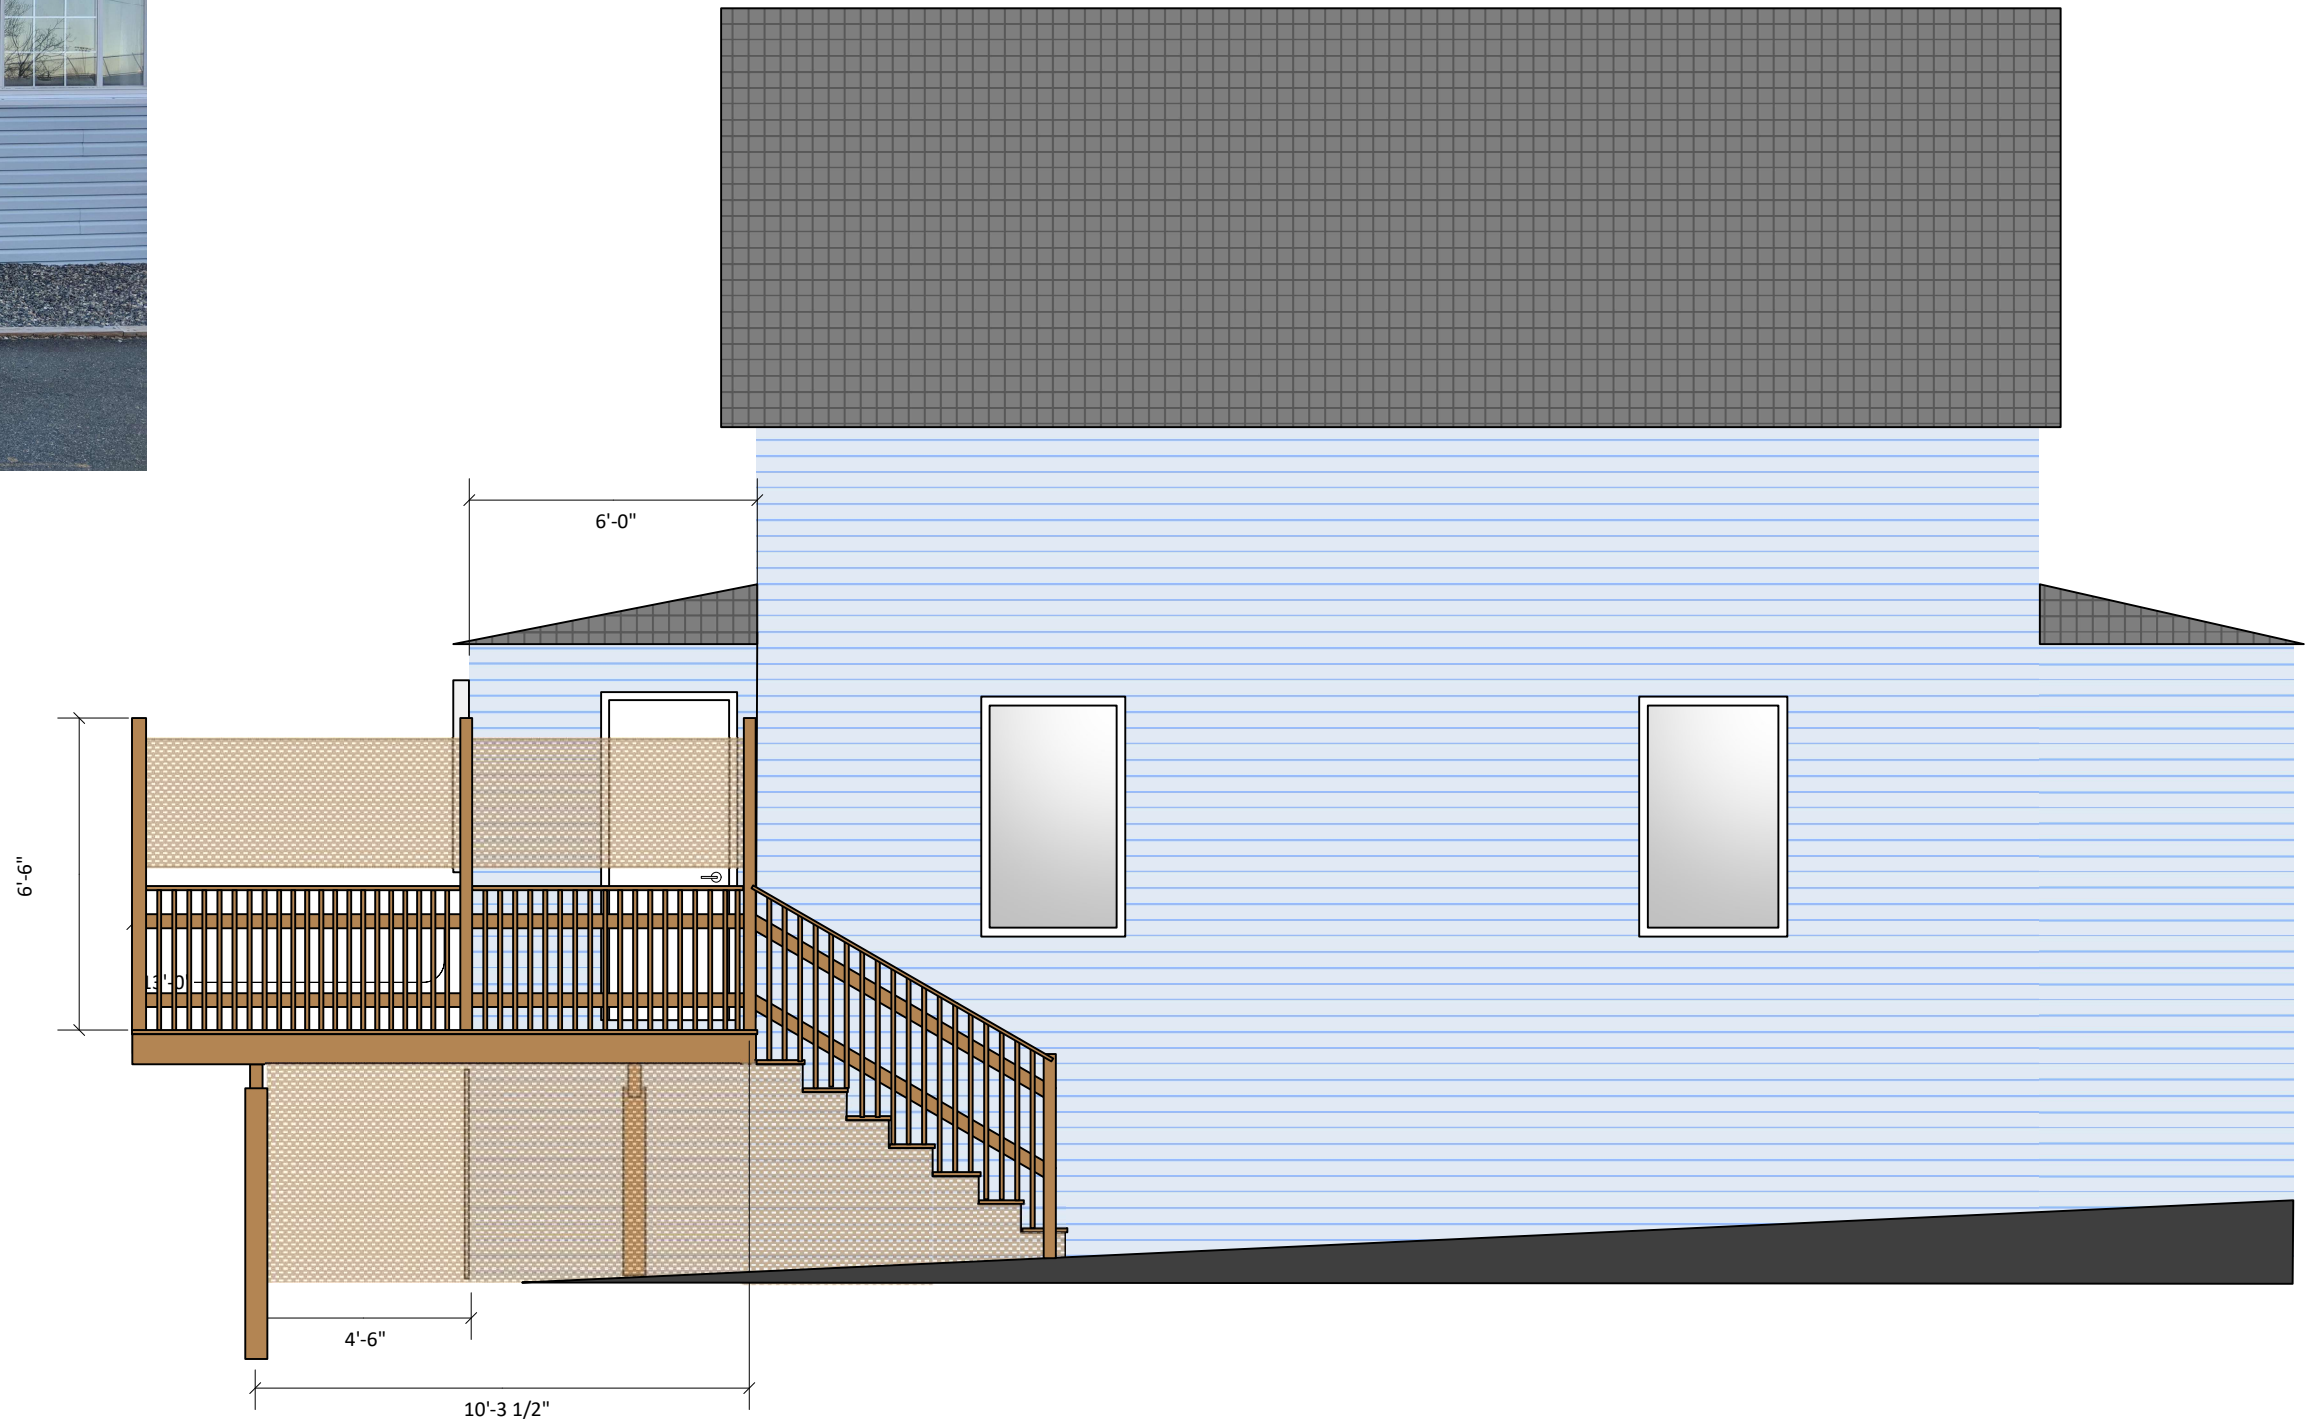

14 Cutler St – Proposed New Deck		Future East Side Elevation	
Drawn By: Margaret O’Meara (Homeowner), 14 Cutler St, Somerville MA 02145			
Scale: 1/48 : 1	Date: 17-Mar-19		Page 4 of 5



14 Cutler St – Proposed New Deck		Future Rear Elevation	
Drawn By: Margaret O’Meara (Homeowner), 14 Cutler St, Somerville MA 02145			
Scale: 1/48 : 1	Date: 17-Mar-19		Page 5 of 5