


900-18B- Illuminated Wall Mounted name panel

R1 
DEALER APPROVAL




901-15B-Illuminated Wall Mounted name panel

R2 
DEALER APPROVAL

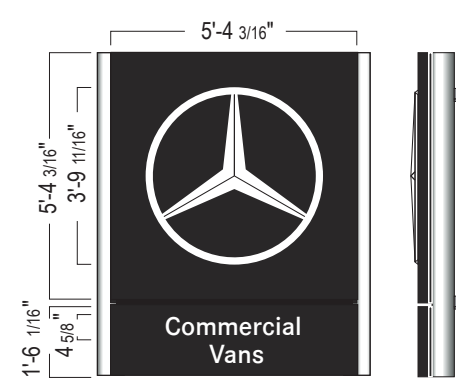

223B-D Illuminated Wall Mounted Star Element

R3 
DEALER APPROVAL

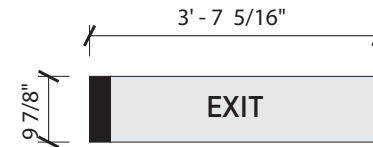

605-WM-I- Illuminated wall informational

R4 
DEALER APPROVAL

NOTE: All signage and locations are as prescribed by Mercedes-Benz USA, LLC.

Any revisions requested of these sign selections or their configuration on the site or building facades shall require prior written approval from MBUSA Dealership Facility Planning.




Client: Mercedes-Benz USA	Scale: NTS	Date Created: 1/30/2019 M. Johnson
Project Title: MB Somerville, MA	Proposal:	Date Revised:



Mercedes-Benz

Somerville, MA

Sign family

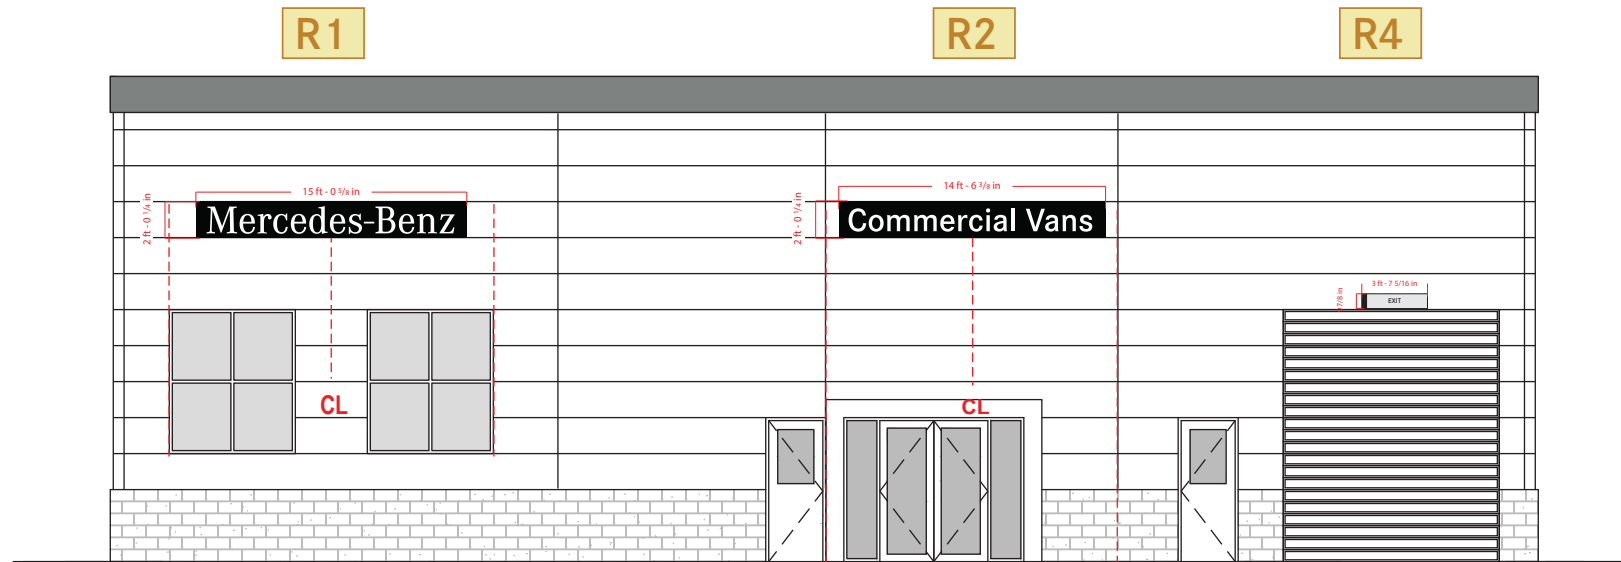

Front Elevation

NOTE: All signage and locations are as prescribed by Mercedes-Benz USA, LLC.

Any revisions requested of these sign selections or their configuration on the site or building facades shall require prior written approval from MBUSA Dealership Facility Planning.




Client: Mercedes-Benz USA	Scale: NTS	Date Created: 1/30/2019 M. Johnson
Project Title: MB Somerville, MA	Proposal:	Date Revised:



Mercedes-Benz

Somerville, MA

Rendering

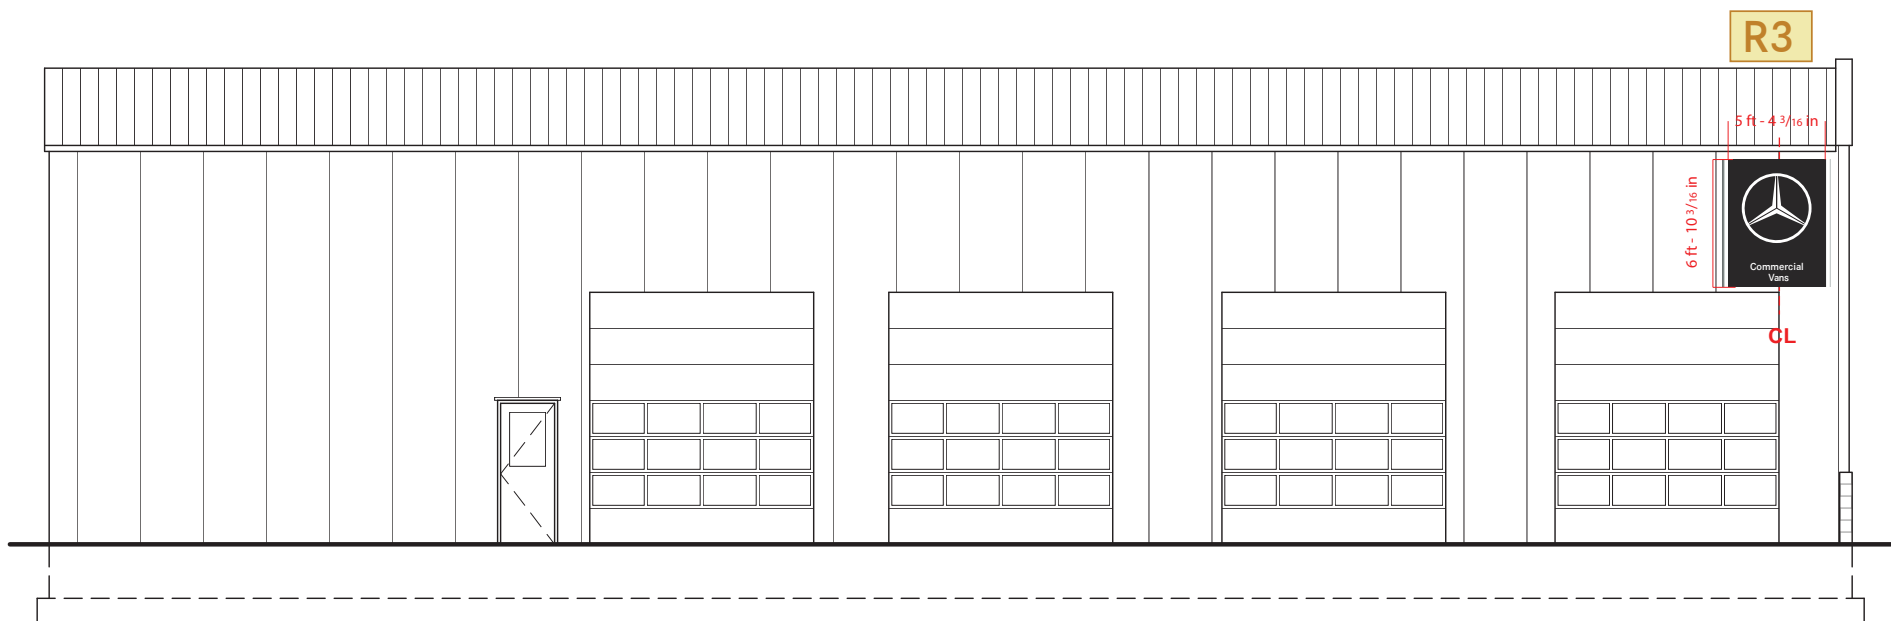

Left Side Elevation

NOTE: All signage and locations are as prescribed by Mercedes-Benz USA, LLC.

Any revisions requested of these sign selections or their configuration on the site or building facades shall require prior written approval from MBUSA Dealership Facility Planning.



Client: Mercedes-Benz USA	Scale: NTS	Date Created: 1/30/2019 M. Johnson
Project Title: MB Somerville, MA	Proposal:	Date Revised:



Mercedes-Benz

Somerville, MA

Rendering