


Architectural Drawing List			
DISCIPLINE	Sheet Number	Sheet Name	Sheet Issue Date
ARCHITECTURAL	A-000	Cover Sheet	02/23/22
ARCHITECTURAL	A-100	1st Floor Plan & Elevation	02/23/22

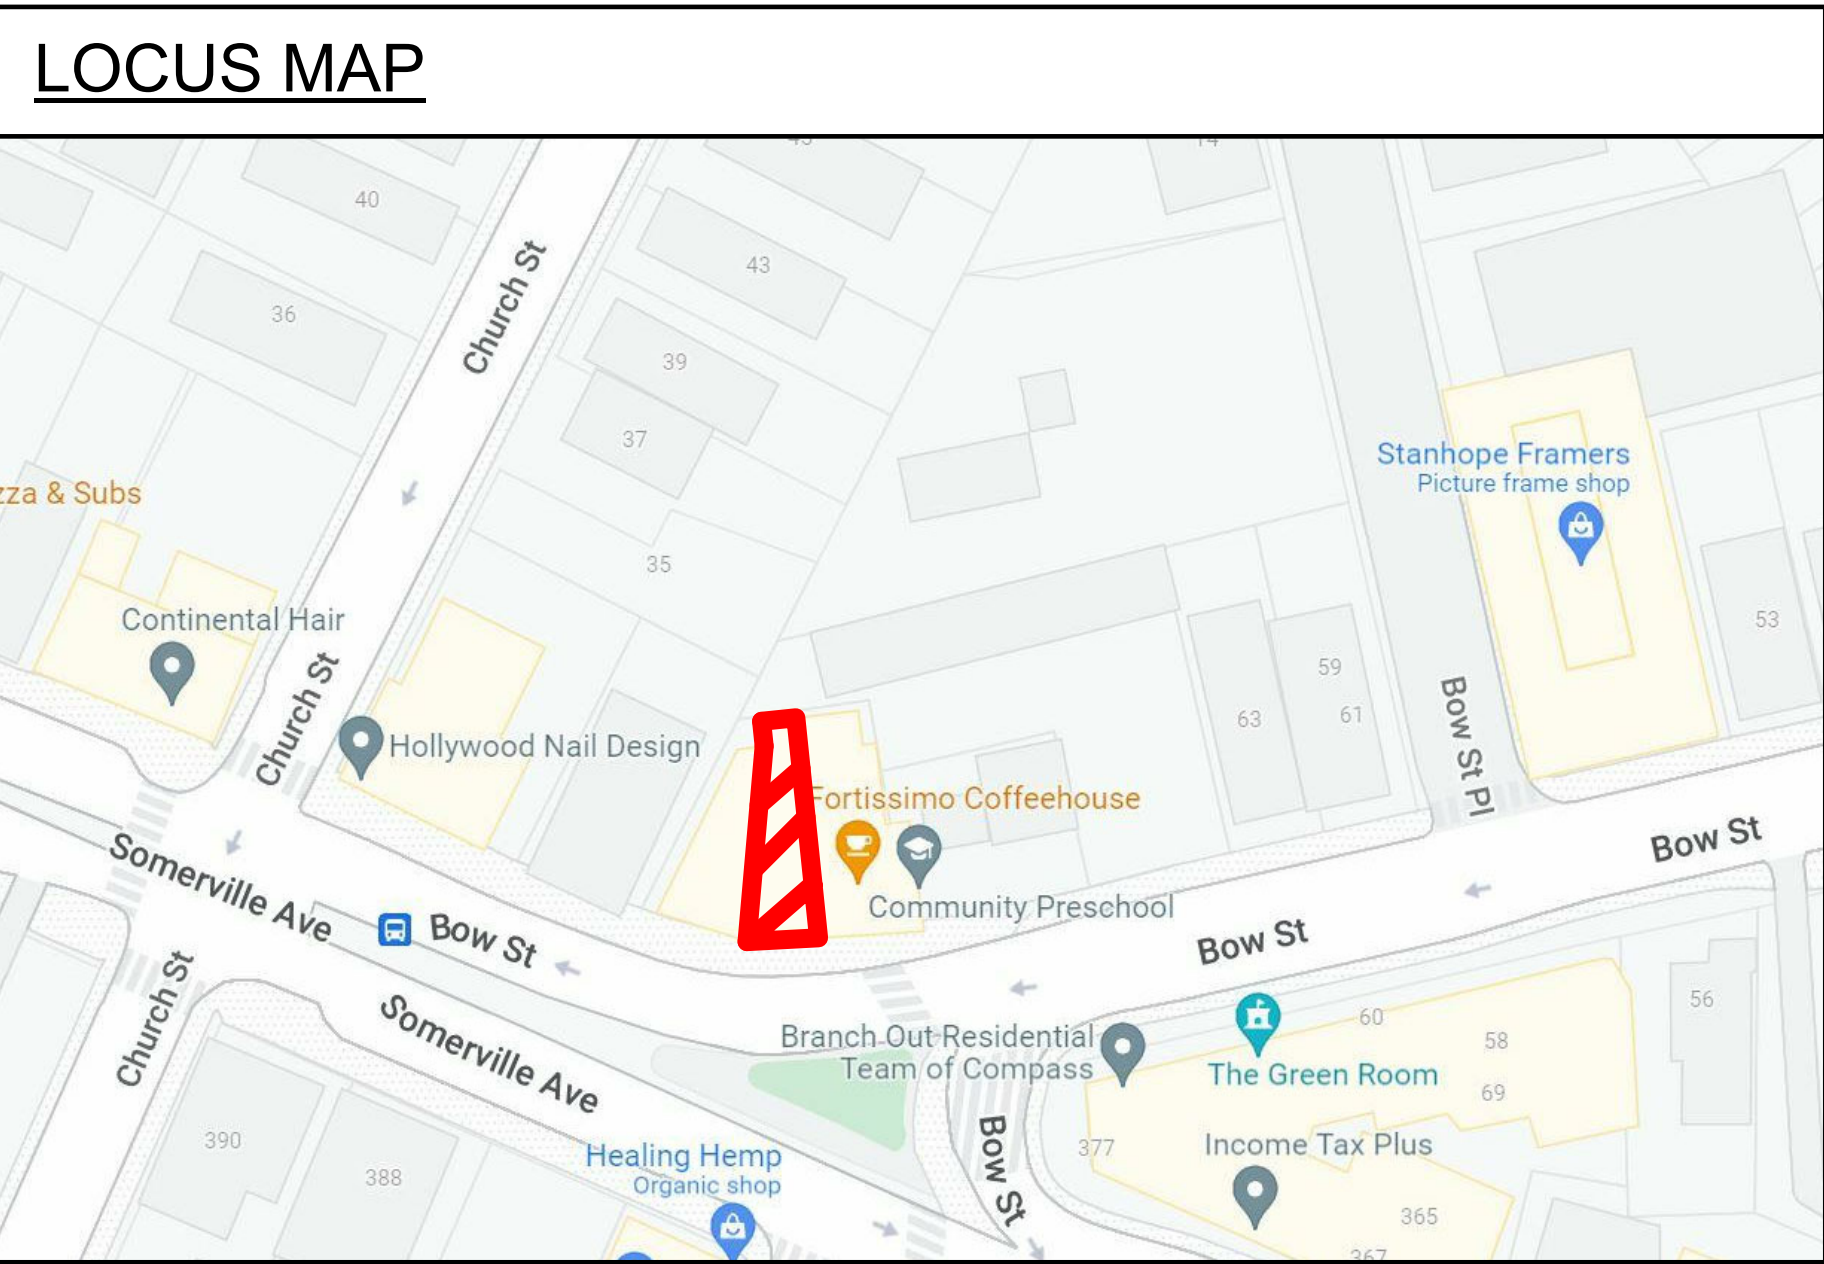

# HOT TOMATOES RESTAURANT

## SIGNAGE PERMIT SET 04.11.22

CLIENT  
**CONTEMPO BUILDERS**  
100 TRADE CENTER DRIVE, SUITE G-700  
WOBURN, MA 01801  
T:(617)-610-0880

ARCHITECT  
**KHALSA DESIGN INC.**  
17 IVALOO STREET, SUITE 400  
SOMERVILLE, MA 02143  
T:(617)-591-8682

PROJECT NAME

**HOT TOMATOES**

PROJECT ADDRESS

75 Bow Street  
Somerville, MA

CLIENT

**Mike Tokatlyan**

ARCHITECT




17 IVALOO STREET SUITE 400  
SOMERVILLE, MA 02143  
TELEPHONE: 617-591-8682 FAX:  
617-591-2086

CONSULTANTS:

COPYRIGHT KDI © 2022  
THESE DRAWINGS ARE NOW AND DO  
REMAIN THE SOLE PROPERTY OF KHALSA  
DESIGN INC. USE OF THESE PLANS OR ANY  
FORM OF REPRODUCTION OF THIS DESIGN  
IN WHOLE OR IN PART WITHOUT EXPRESS  
WRITTEN CONSENT IS PROHIBITED AND  
SHALL RESULT IN THE FULLEST EXTENT  
OF PROSECUTION UNDER LAW

REGISTRATION

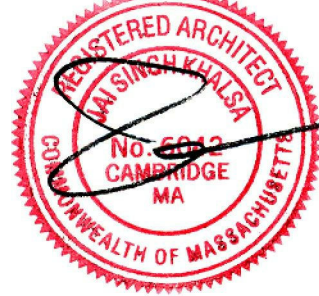

Project number 22008  
Date 02.023.22  
Drawn by WC  
Checked by JSK  
Scale

REVISIONS


No.	Description	Date

Cover Sheet


**A-000**

HOT TOMATOES



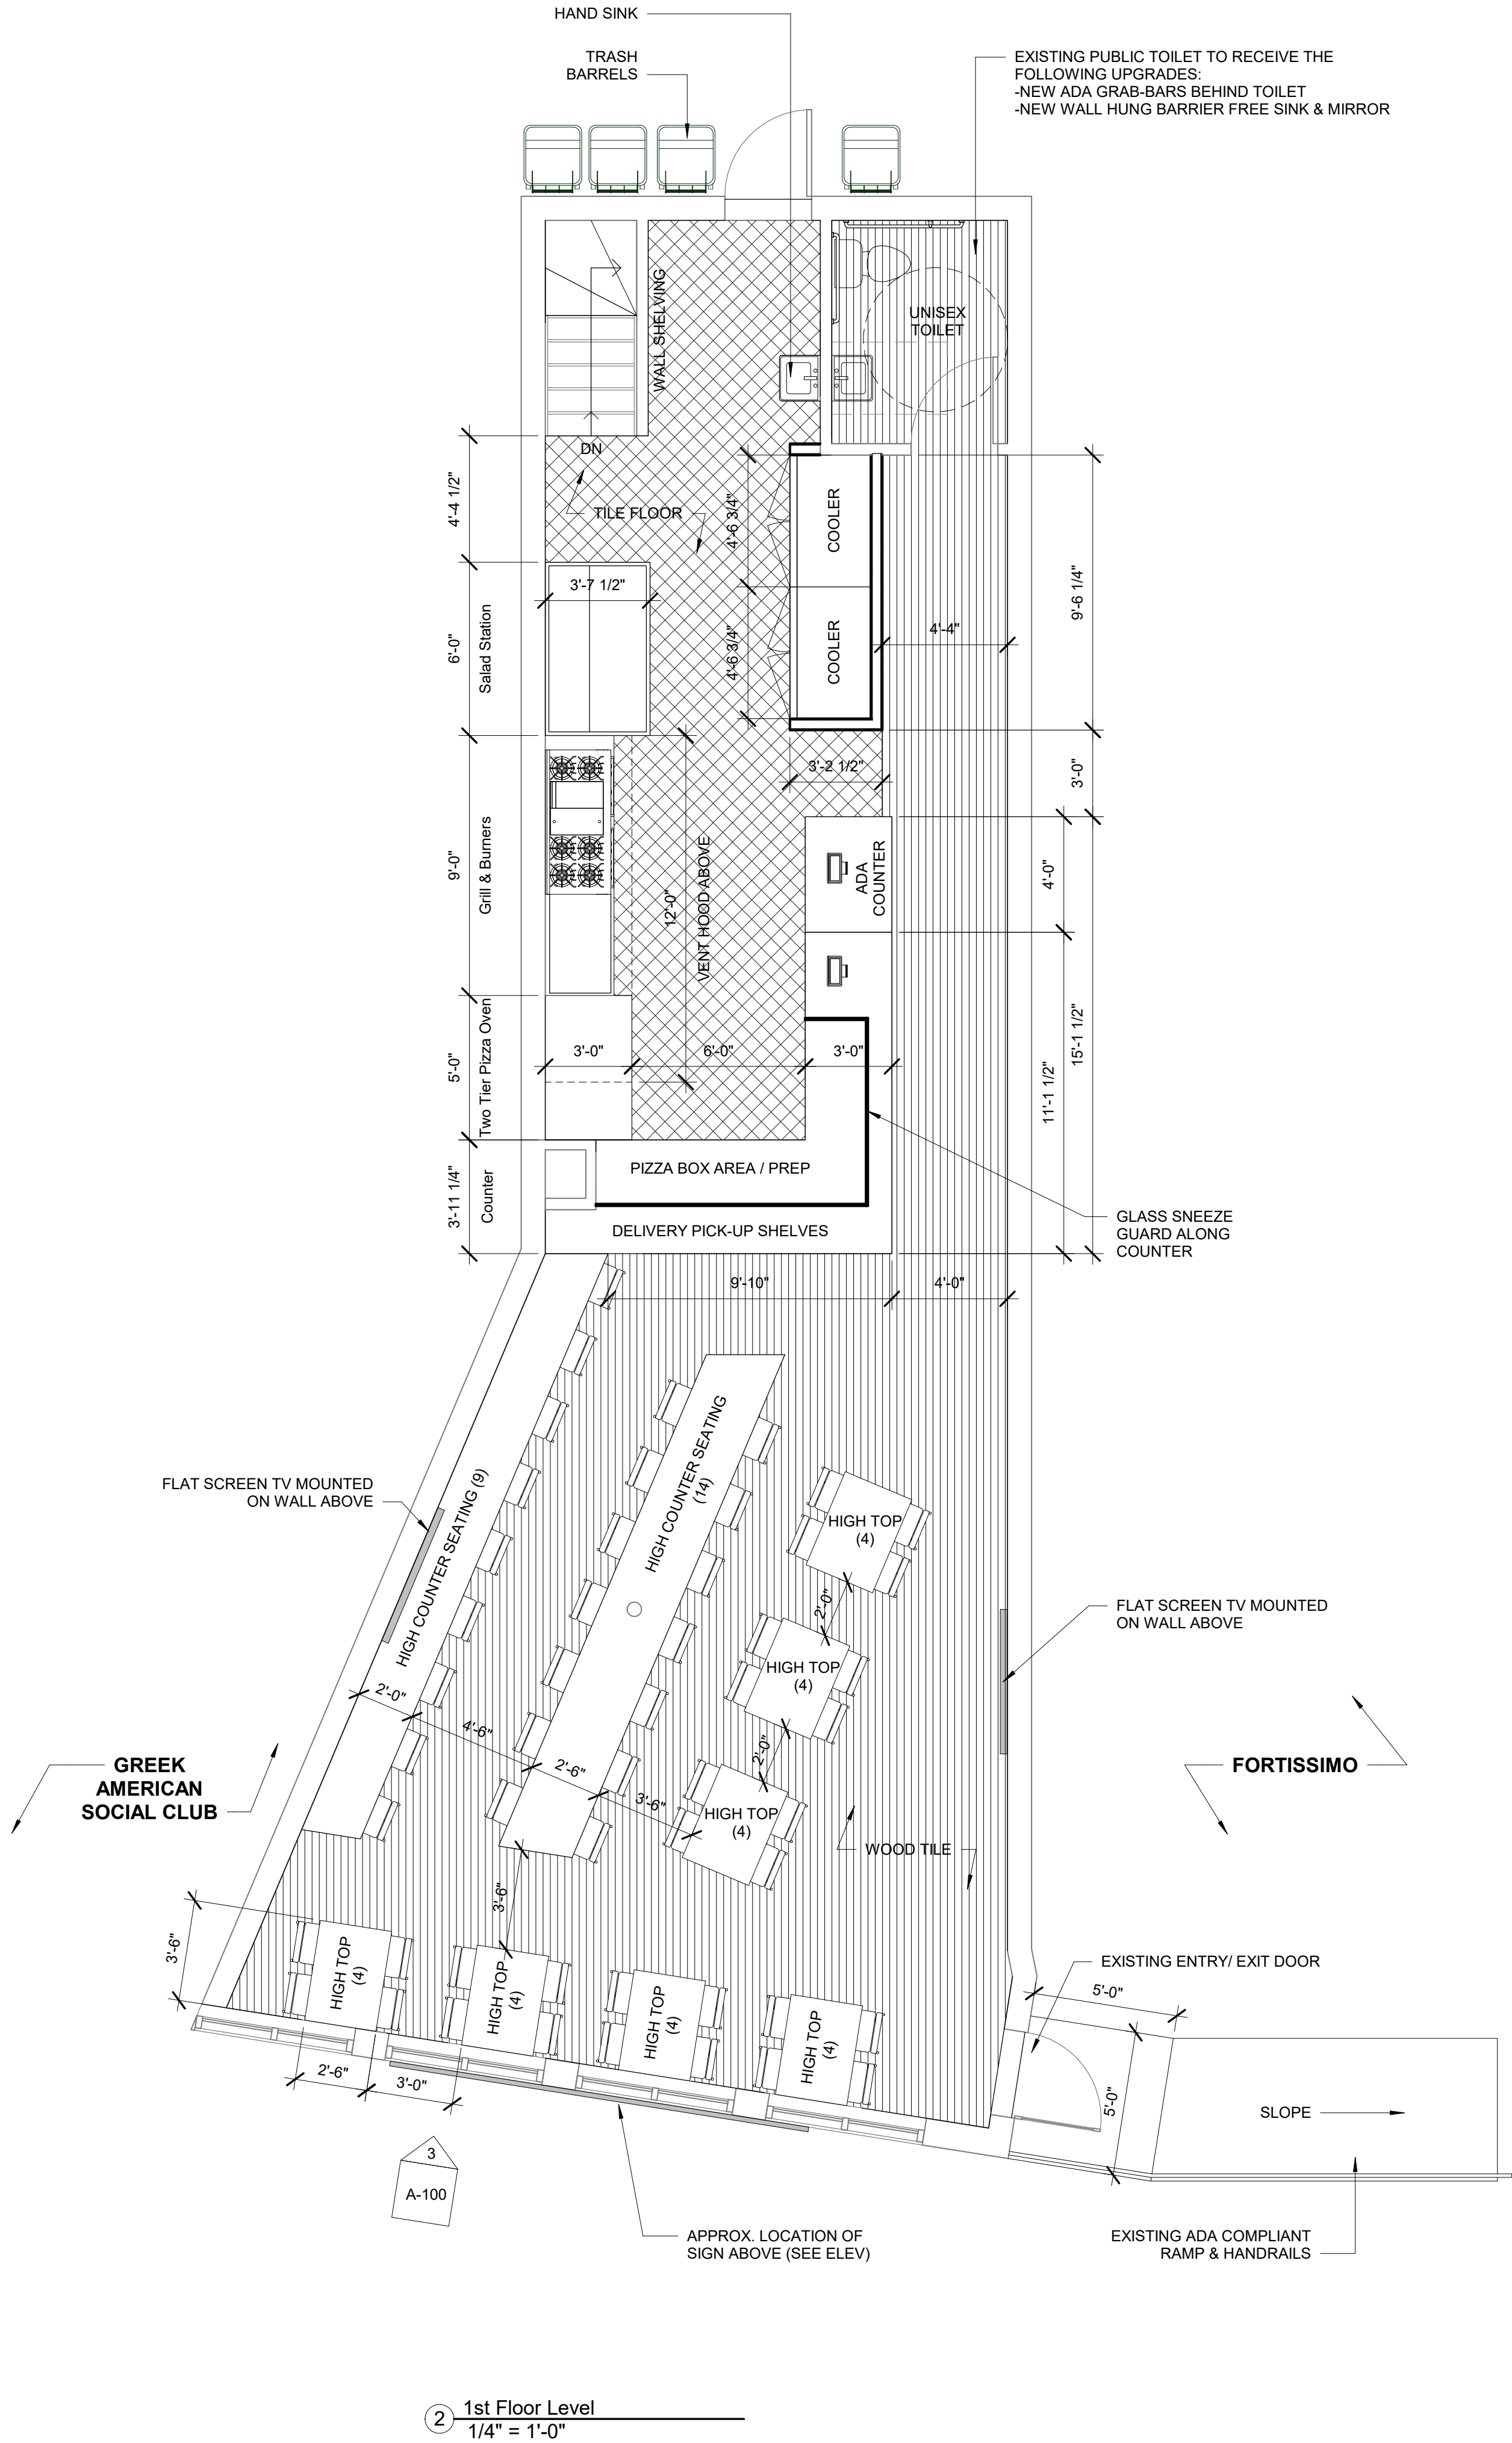

EXISTING EXTERIOR FACADE

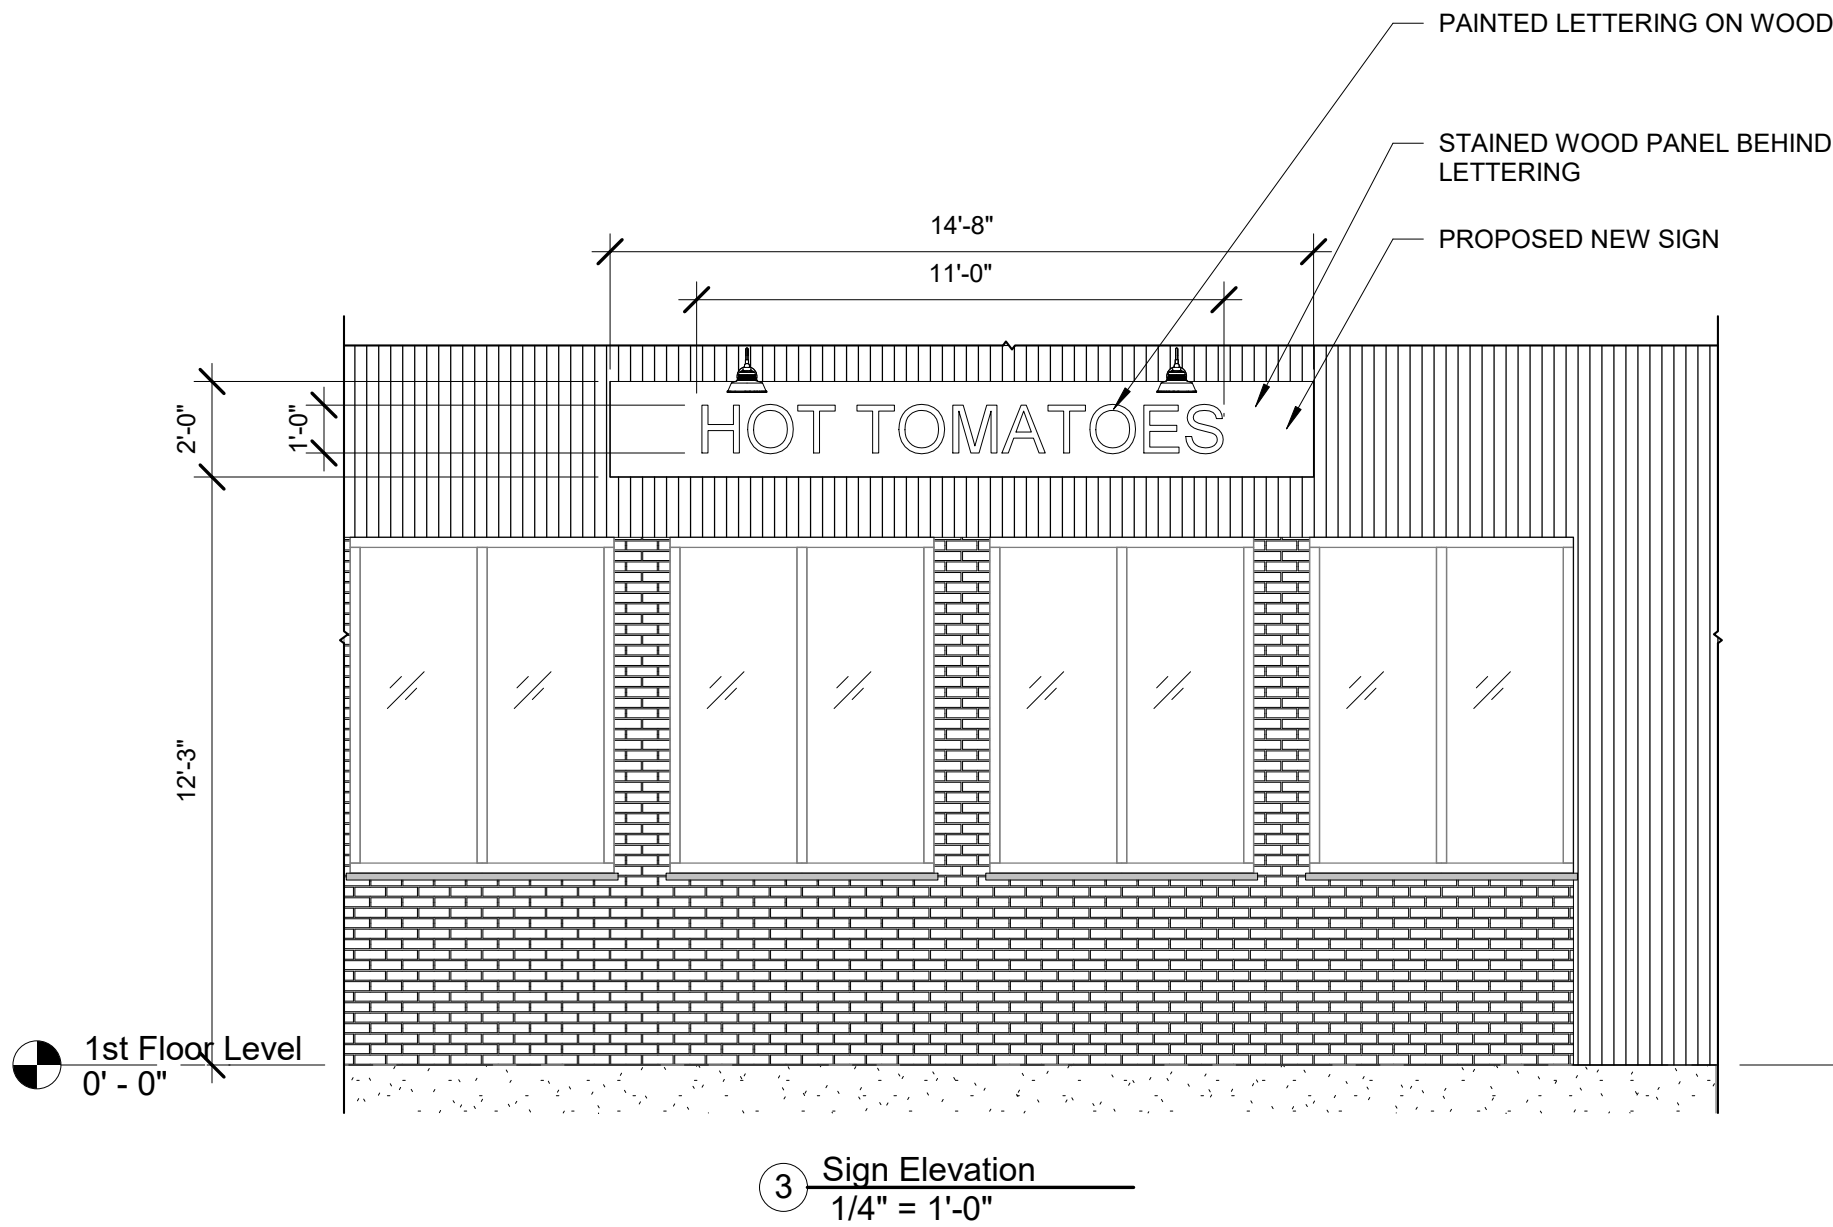

3 Sign Elevation  
1/4" = 1'-0"

DEVELOPMENT STANDARDS FOR COMMERCIAL WALL SIGNS  
(SECTION 10.12 WALL SIGNS)

PERMITTED SIZES:	PROVIDED:
Area (max) 40 SQ FT.	29'-4" SQ FT
Height (min/max) 1ft / 4 ft	2'-0" TALL
Width (max) 90% of Facade width	14'-8" (49%)
LETTERING:	
Width (max) 75% of Sign width	75%
Height (max) 75% of Sign height	50%
Projection from Facade (max) 6"	NONE
Raceway Height (max)	N/A
LOCATION:	
Number of Signs 1 per Tenant	1 Proposed Sign

PROJECT NAME

HOT TOMATOES

PROJECT ADDRESS

75 Bow Street  
Somerville, MA

CLIENT

Mike Tokatlyan

ARCHITECT



17 IVALOO STREET SUITE 400  
SOMERVILLE, MA 02143  
TELEPHONE: 617-591-8682 FAX:  
617-591-2086

CONSULTANTS:

COPYRIGHT KDI © 2022  
THESE DRAWINGS ARE NOW AND DO  
REMAIN THE SOLE PROPERTY OF KHALSA  
DESIGN INC. USE OF THESE PLANS OR ANY  
FORM OF REPRODUCTION OF THIS DESIGN  
IN WHOLE OR IN PART WITHOUT EXPRESS  
WRITTEN CONSENT IS PROHIBITED AND  
SHALL RESULT IN THE FULLEST EXTENT  
OF PROSECUTION UNDER LAW

REGISTRATION



Project number 22008  
Date 02.023.22  
Drawn by WC  
Checked by JSK  
Scale 1/4" = 1'-0"

REVISIONS

No.	Description	Date

1st Floor Plan &  
Elevation

A-100

HOT TOMATOES