DECKSOMERVILLE, MA

DATE: Project no.	11/04/2021 20191120
REVISION	DATE
1 ZBA 3D	08/30/2022
2 ZBA 3D	10/24/2022
3 ZBA 3D	02/10/2023
4	
5	
6	


NOTES:


1. ALL DIMENSIONS SHOWN ARE
TO F.O. STUD UNLESS
OTHERWISE NOTED.

2. HOUSE DATUM -6'-3\frac{3}{4}" = 0'-0"

3. PROJECT NORTH:



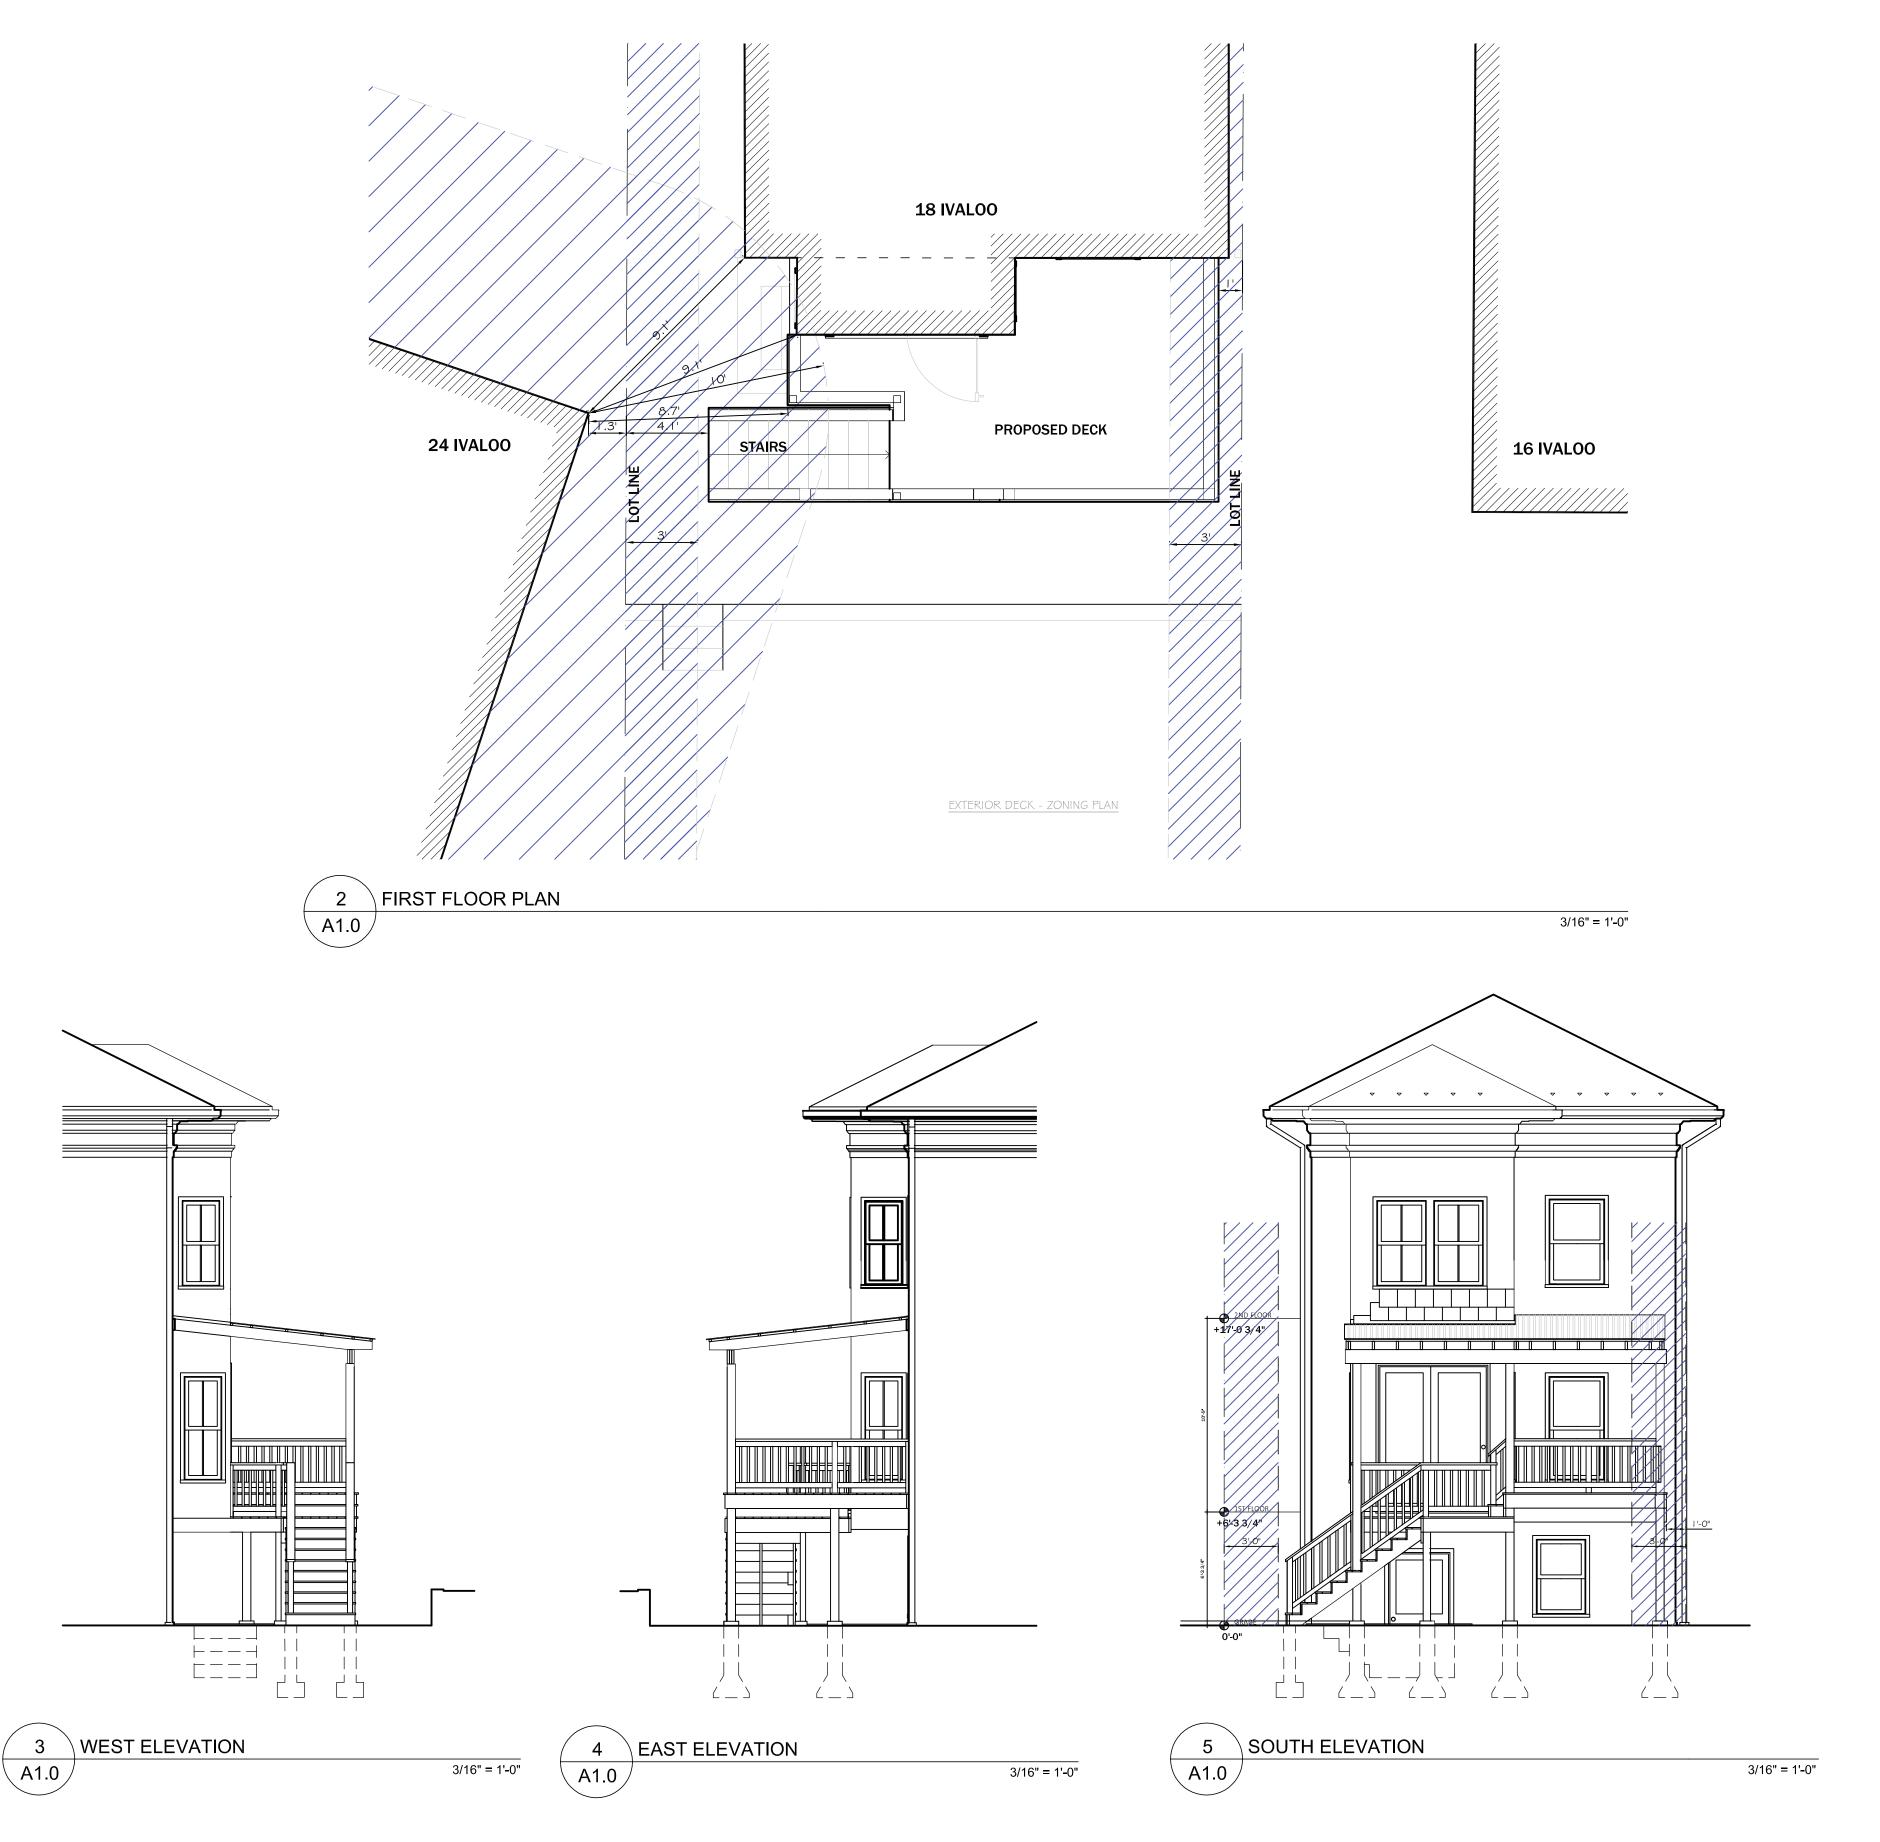

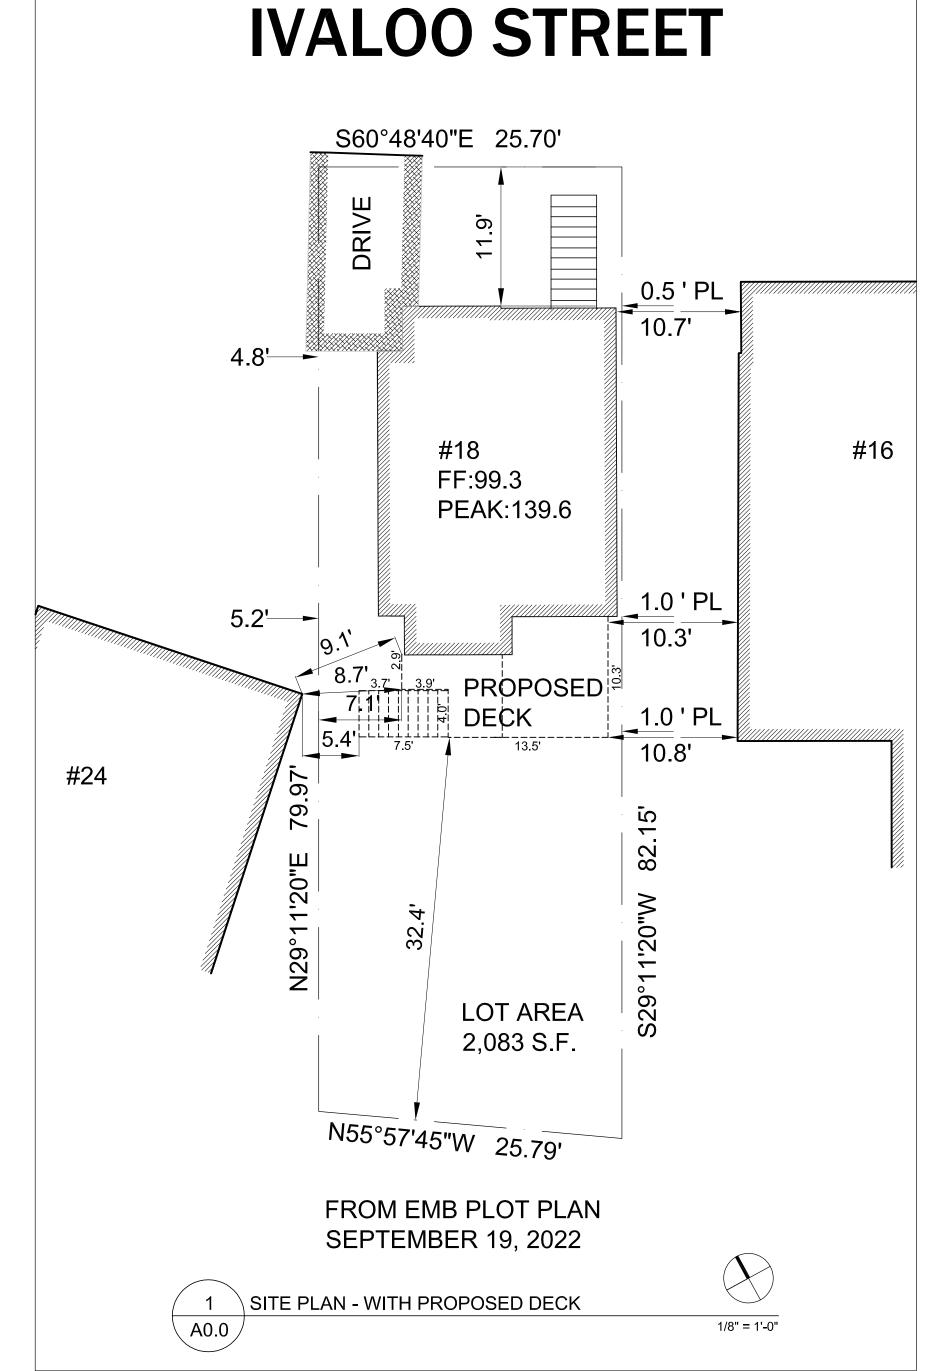


PROPOSED FLOOR PLANS, ELEVATIONS, & SECTIONS


SCALE: AS NOT

A1.0


DRAWN BY:

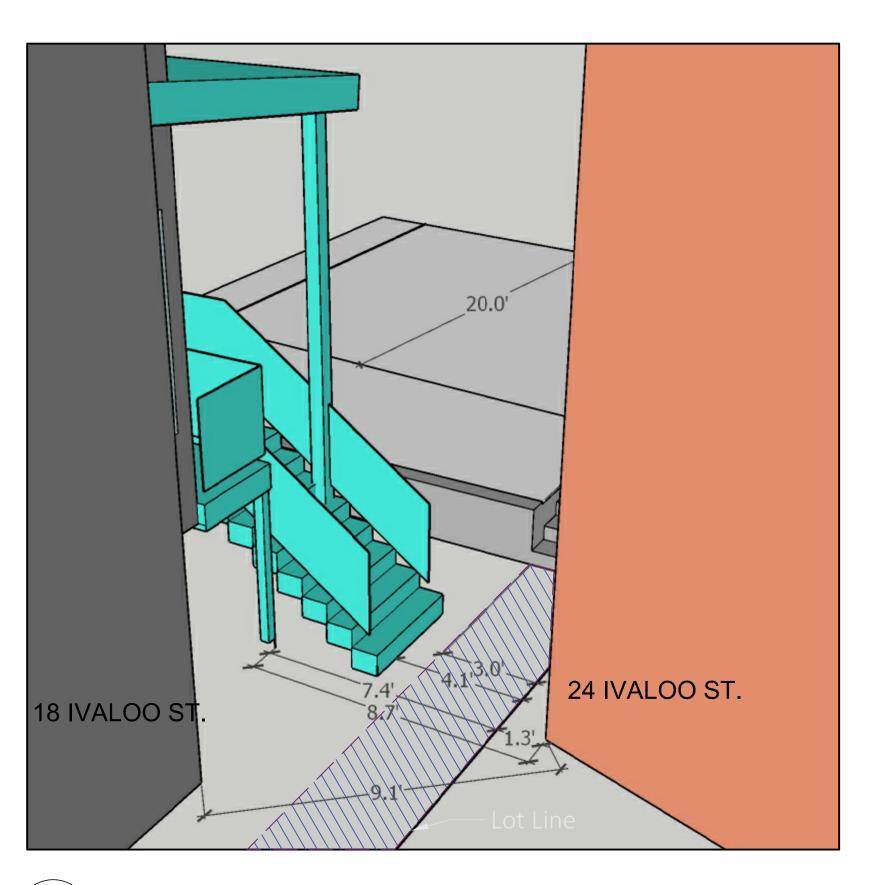

1 PROPOSED DECK - SEPARATIONS
N.T.S.

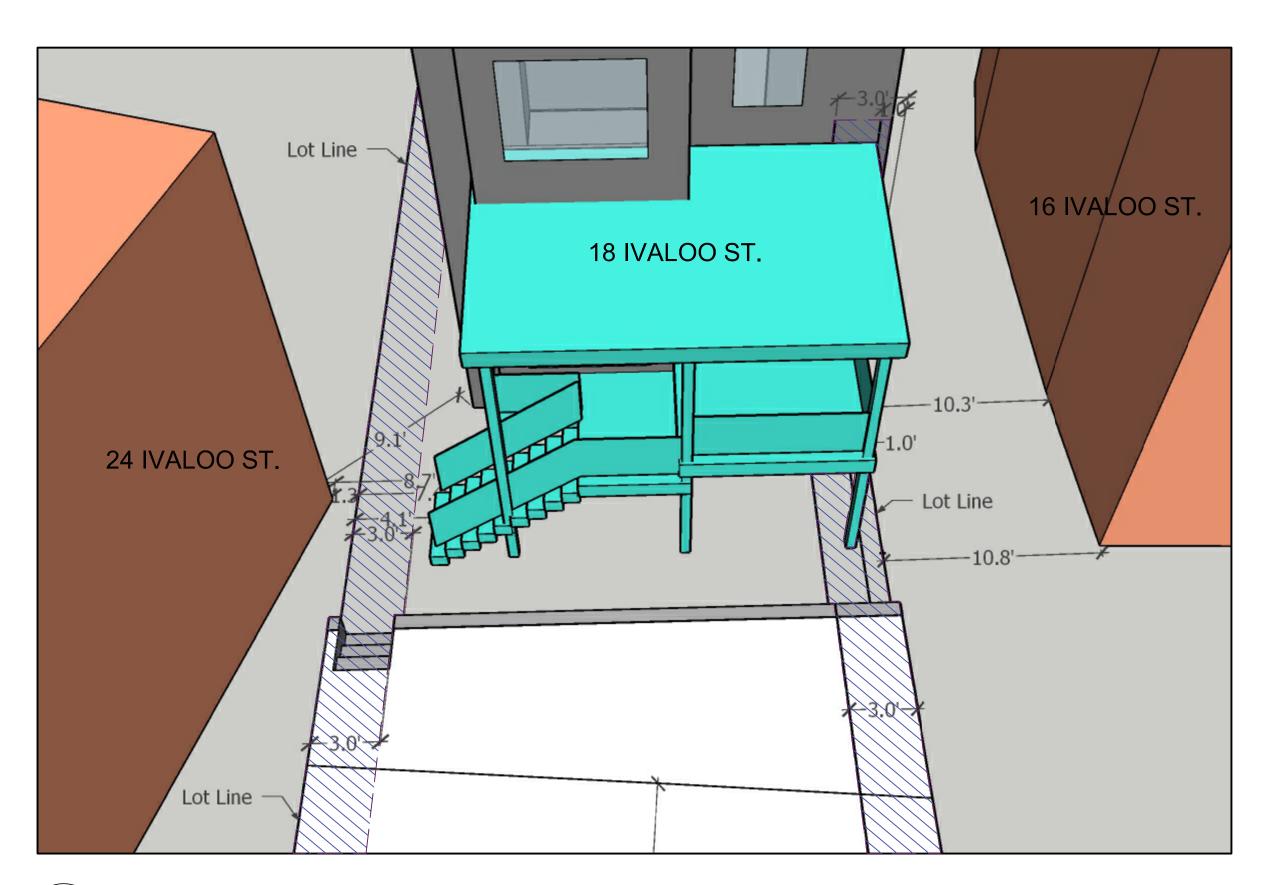

2 PROPOSED DECK - SEPARATIONS
N.T.S.

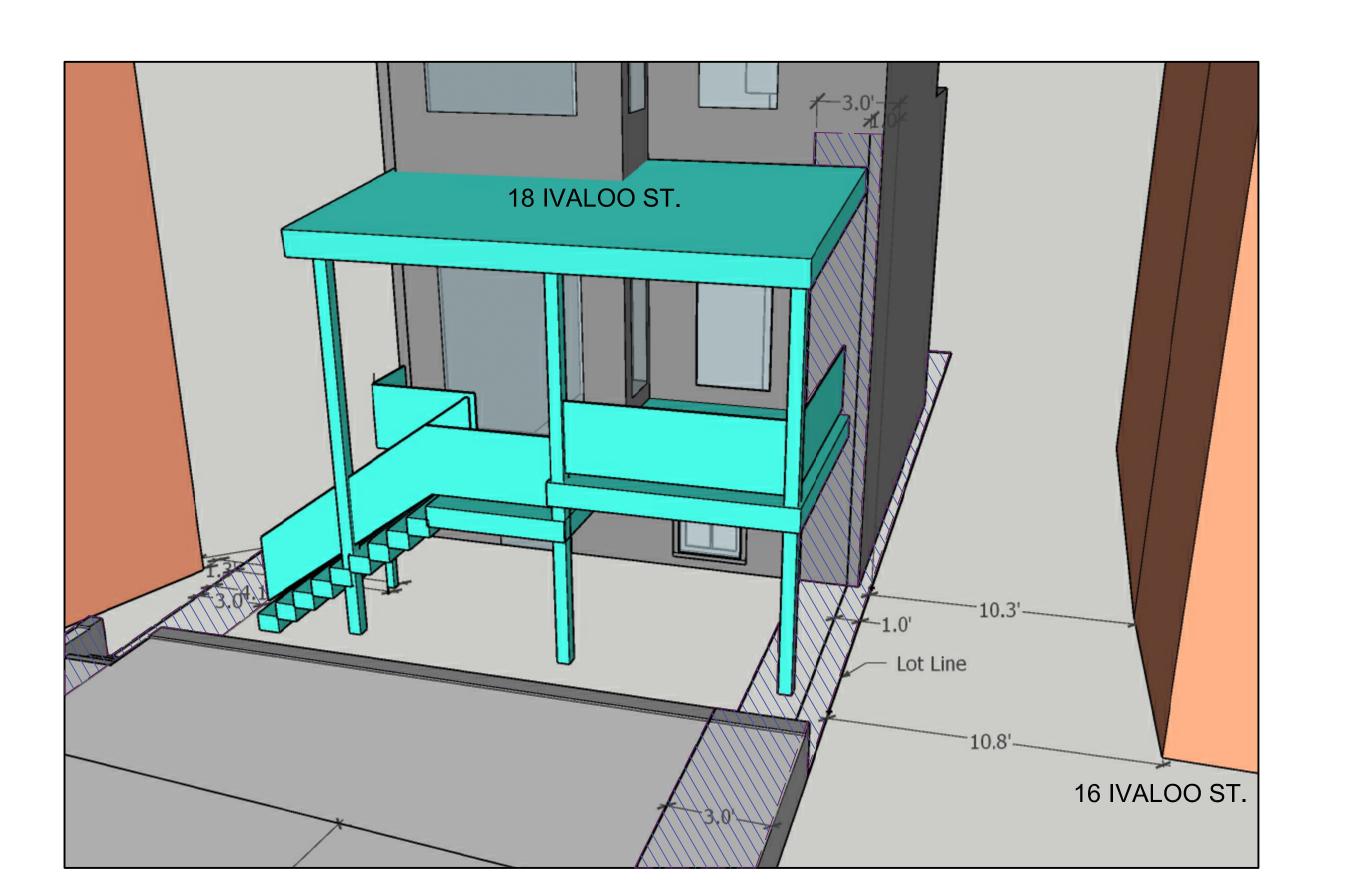

N.T.S.

A2.1 PROPOSED DECK - SEPARATIONS

Luke McKnea Architect LM WORKS L

26 WHITNEY RD, MEDFORD, MA 02155 ©2020 Tel: 617-835-899 Luke@lmdesignworks.com

PROJECT
18 IVALOO ST.
DECK

 SOMERVILLE, MA

 DATE:
 11/04/2021

 PROJECT NO.
 20191120

 REVISION
 DATE

 1 ZBA 3D
 08/30/2022

 2 ZBA 3D
 10/24/2022

 3 ZBA 3D
 02/10/2023

 4
 5

RENDERINGS

SCALE: AS NOTEE

A2.0

AWN BY: LM