


12/02/22 2:53:07 PM
C:\Users\jgordon\OneDrive\120 Beacon St Somerville Retail LOA\0101.rvt

<SET PHASE>

1 120 Beacon St Somerville, MA 02143
Floor Plan
1" = 10'-0"

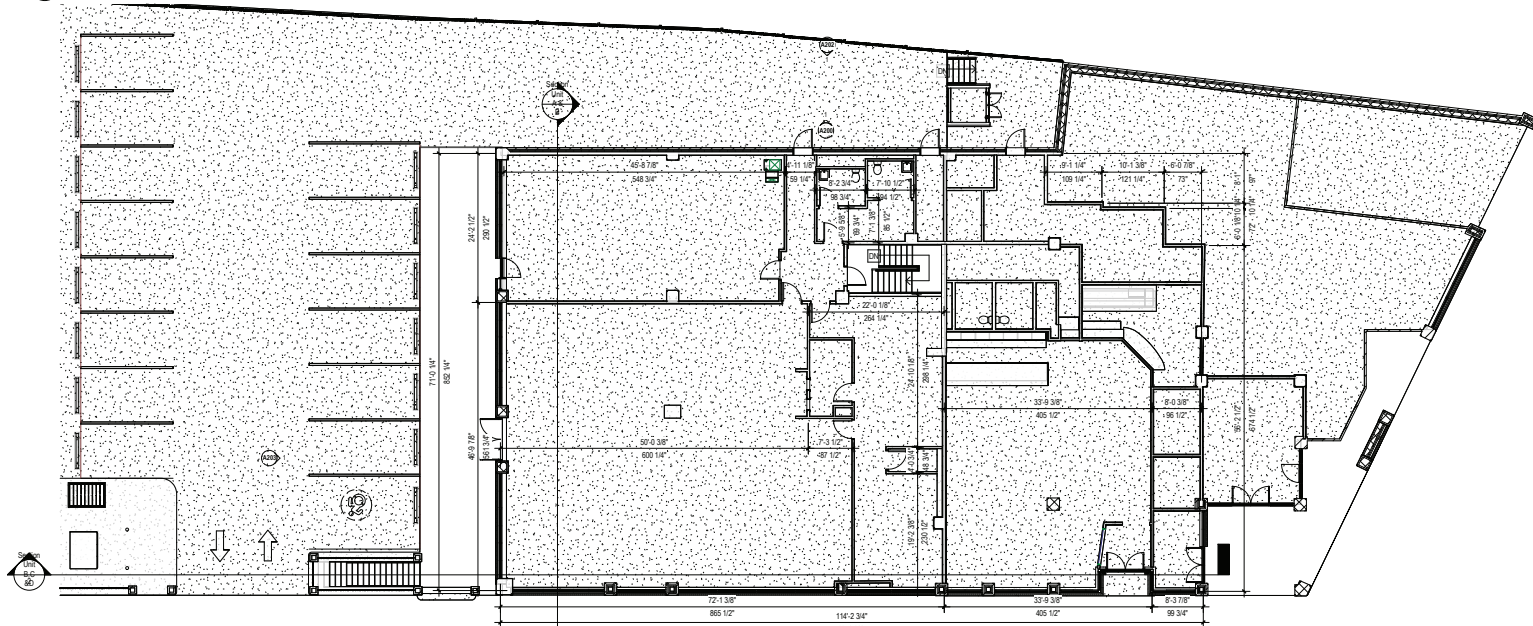

2 120 Beacon St Somerville, MA 02143
Dimensions
1" = 10'-0"

PROJECT INFORMATION
120 Beacon St Somerville Retail

120 Beacon St Somerville
MA 02143

NOT FOR CONSTRUCTION


ISSUE	DATE
565	
Checker	CHECKED
Approver	APPROVED
SCALE	1" = 10'-0"
SHEET NAME	

Full Unit LOD-1

SHEET NUMBER

1


12/02/22 2:53:07 PM

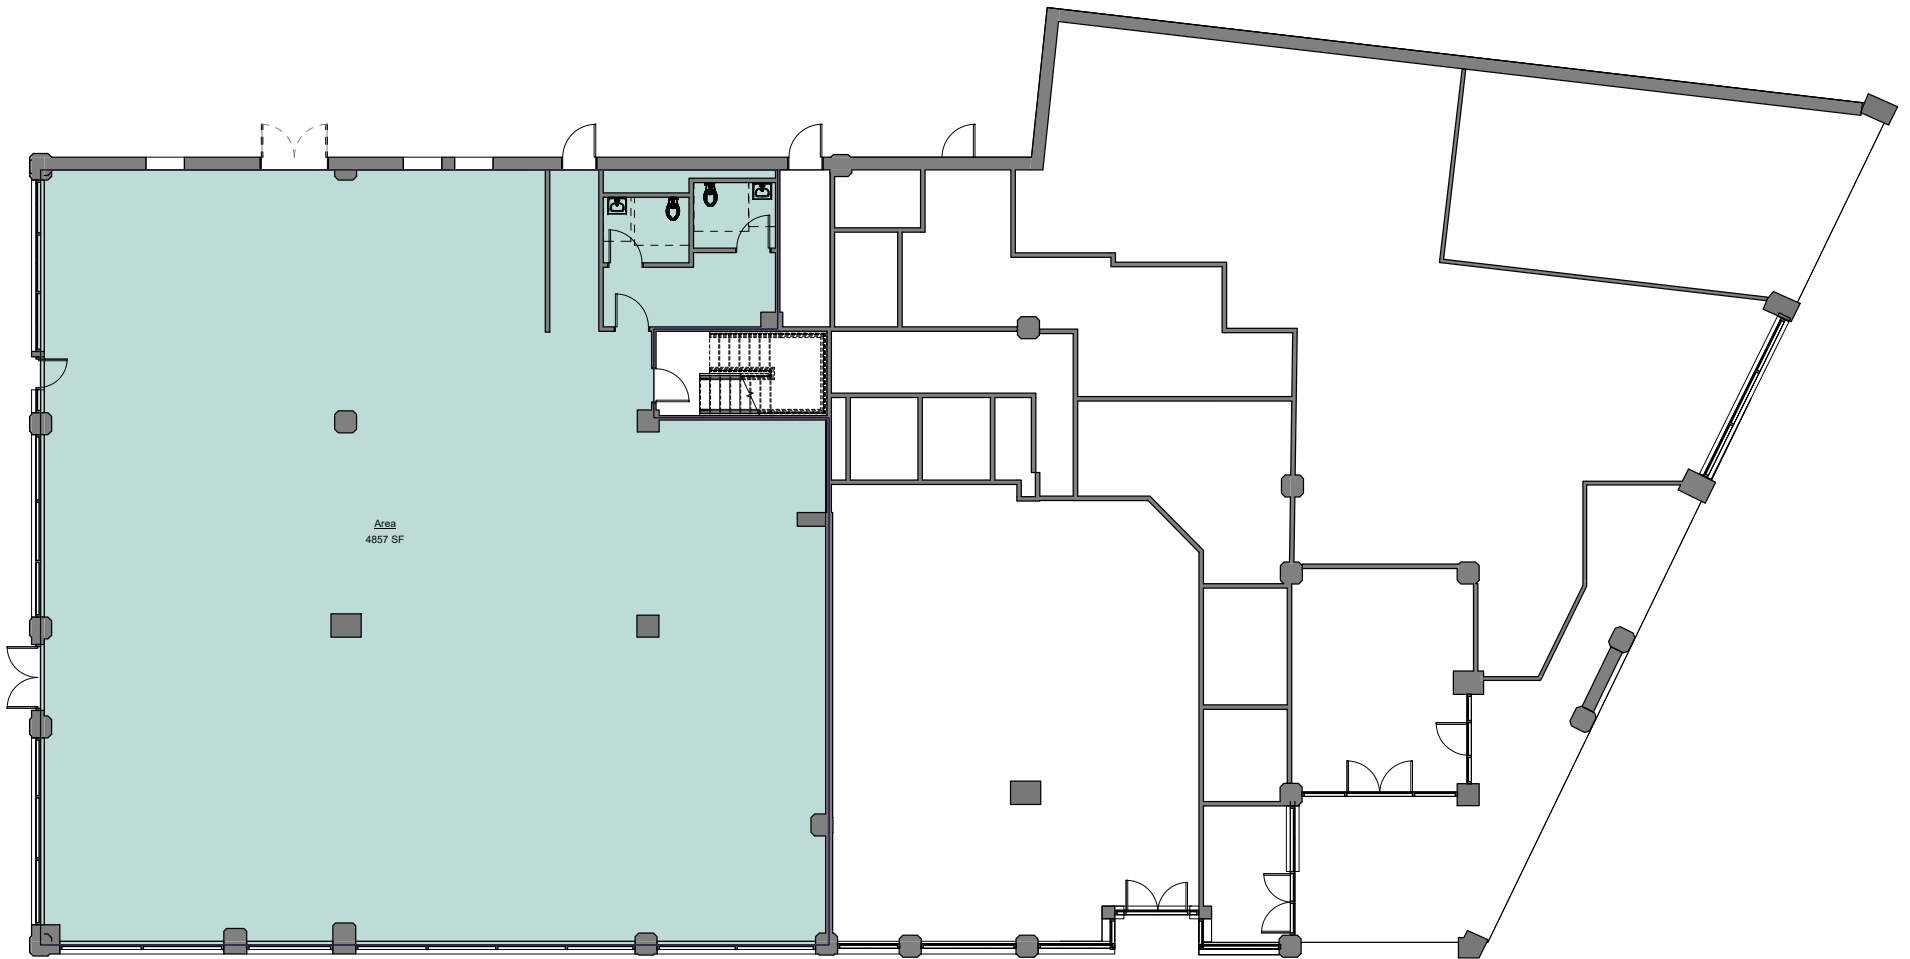

SCALE 3/16"=1'-0"



FIRST LEVEL FLOOR PLAN - AREA PLAN

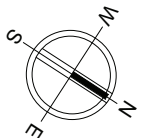

TANDEM VET


ROOM LEGEND

- OUTPATIENT AREAS
- INPATIENT AREAS
- ANIMAL HOUSING
- STAFF AREAS
- SUPPORT
- CIRCULATION

WALL TYPES

- EXISTING WALL
- NEW WALL

SCALE: 3/16" = 1' - 0"

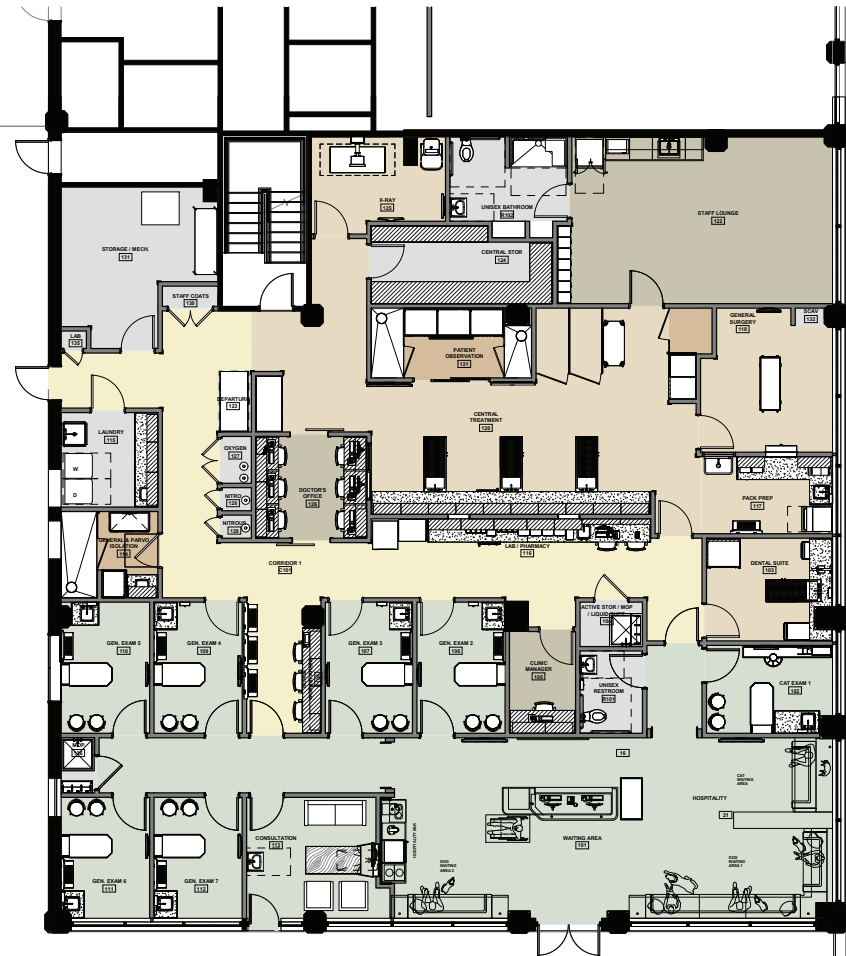

FLOOR PLAN



TANDEM VETCARE