




PROPOSED PLANT LIST

Deciduous Trees:					
AR	2	Acer rubrum 'Armstrong'	Armstrong upright Red Maple	3-3.5' cal.	B&B
CK	1	Cornus kousa	Kousa Dogwood	2.5' cal.	B&B
LS	1	Liquidambar styraciflua 'Slender Silhouette'	Fastigate Sweetgum	2.5-3' cal.	B&B, Fall Dig Hazard
UA	3	Ulmus americana 'Valley Forge'	Valley Forge American Elm	3-3.5' cal.	B&B
Shrubs/Vines:					
CA	12	Clethra alnifolia 'Hummingbird'	Summersweet Hummingbird	5 gal.	Pots
CAS	10	Cornus alba 'Sibirica'	Red Twig Dogwood	3 gal.	Pots Native MA
RC	12	Rhododendron catawbiense	Catawba Rhododendron	36" ht.	B&B or Pots
Perennials:					
ck	25	Calamagrostis x acutiflora 'Karl Foerster'	Karl Foerster Feather Reed Grass	5 gal.	
co	8	Carex oshimensis 'Evergold'	Evergold Sedge	6" o.c.	Full/Part Shade

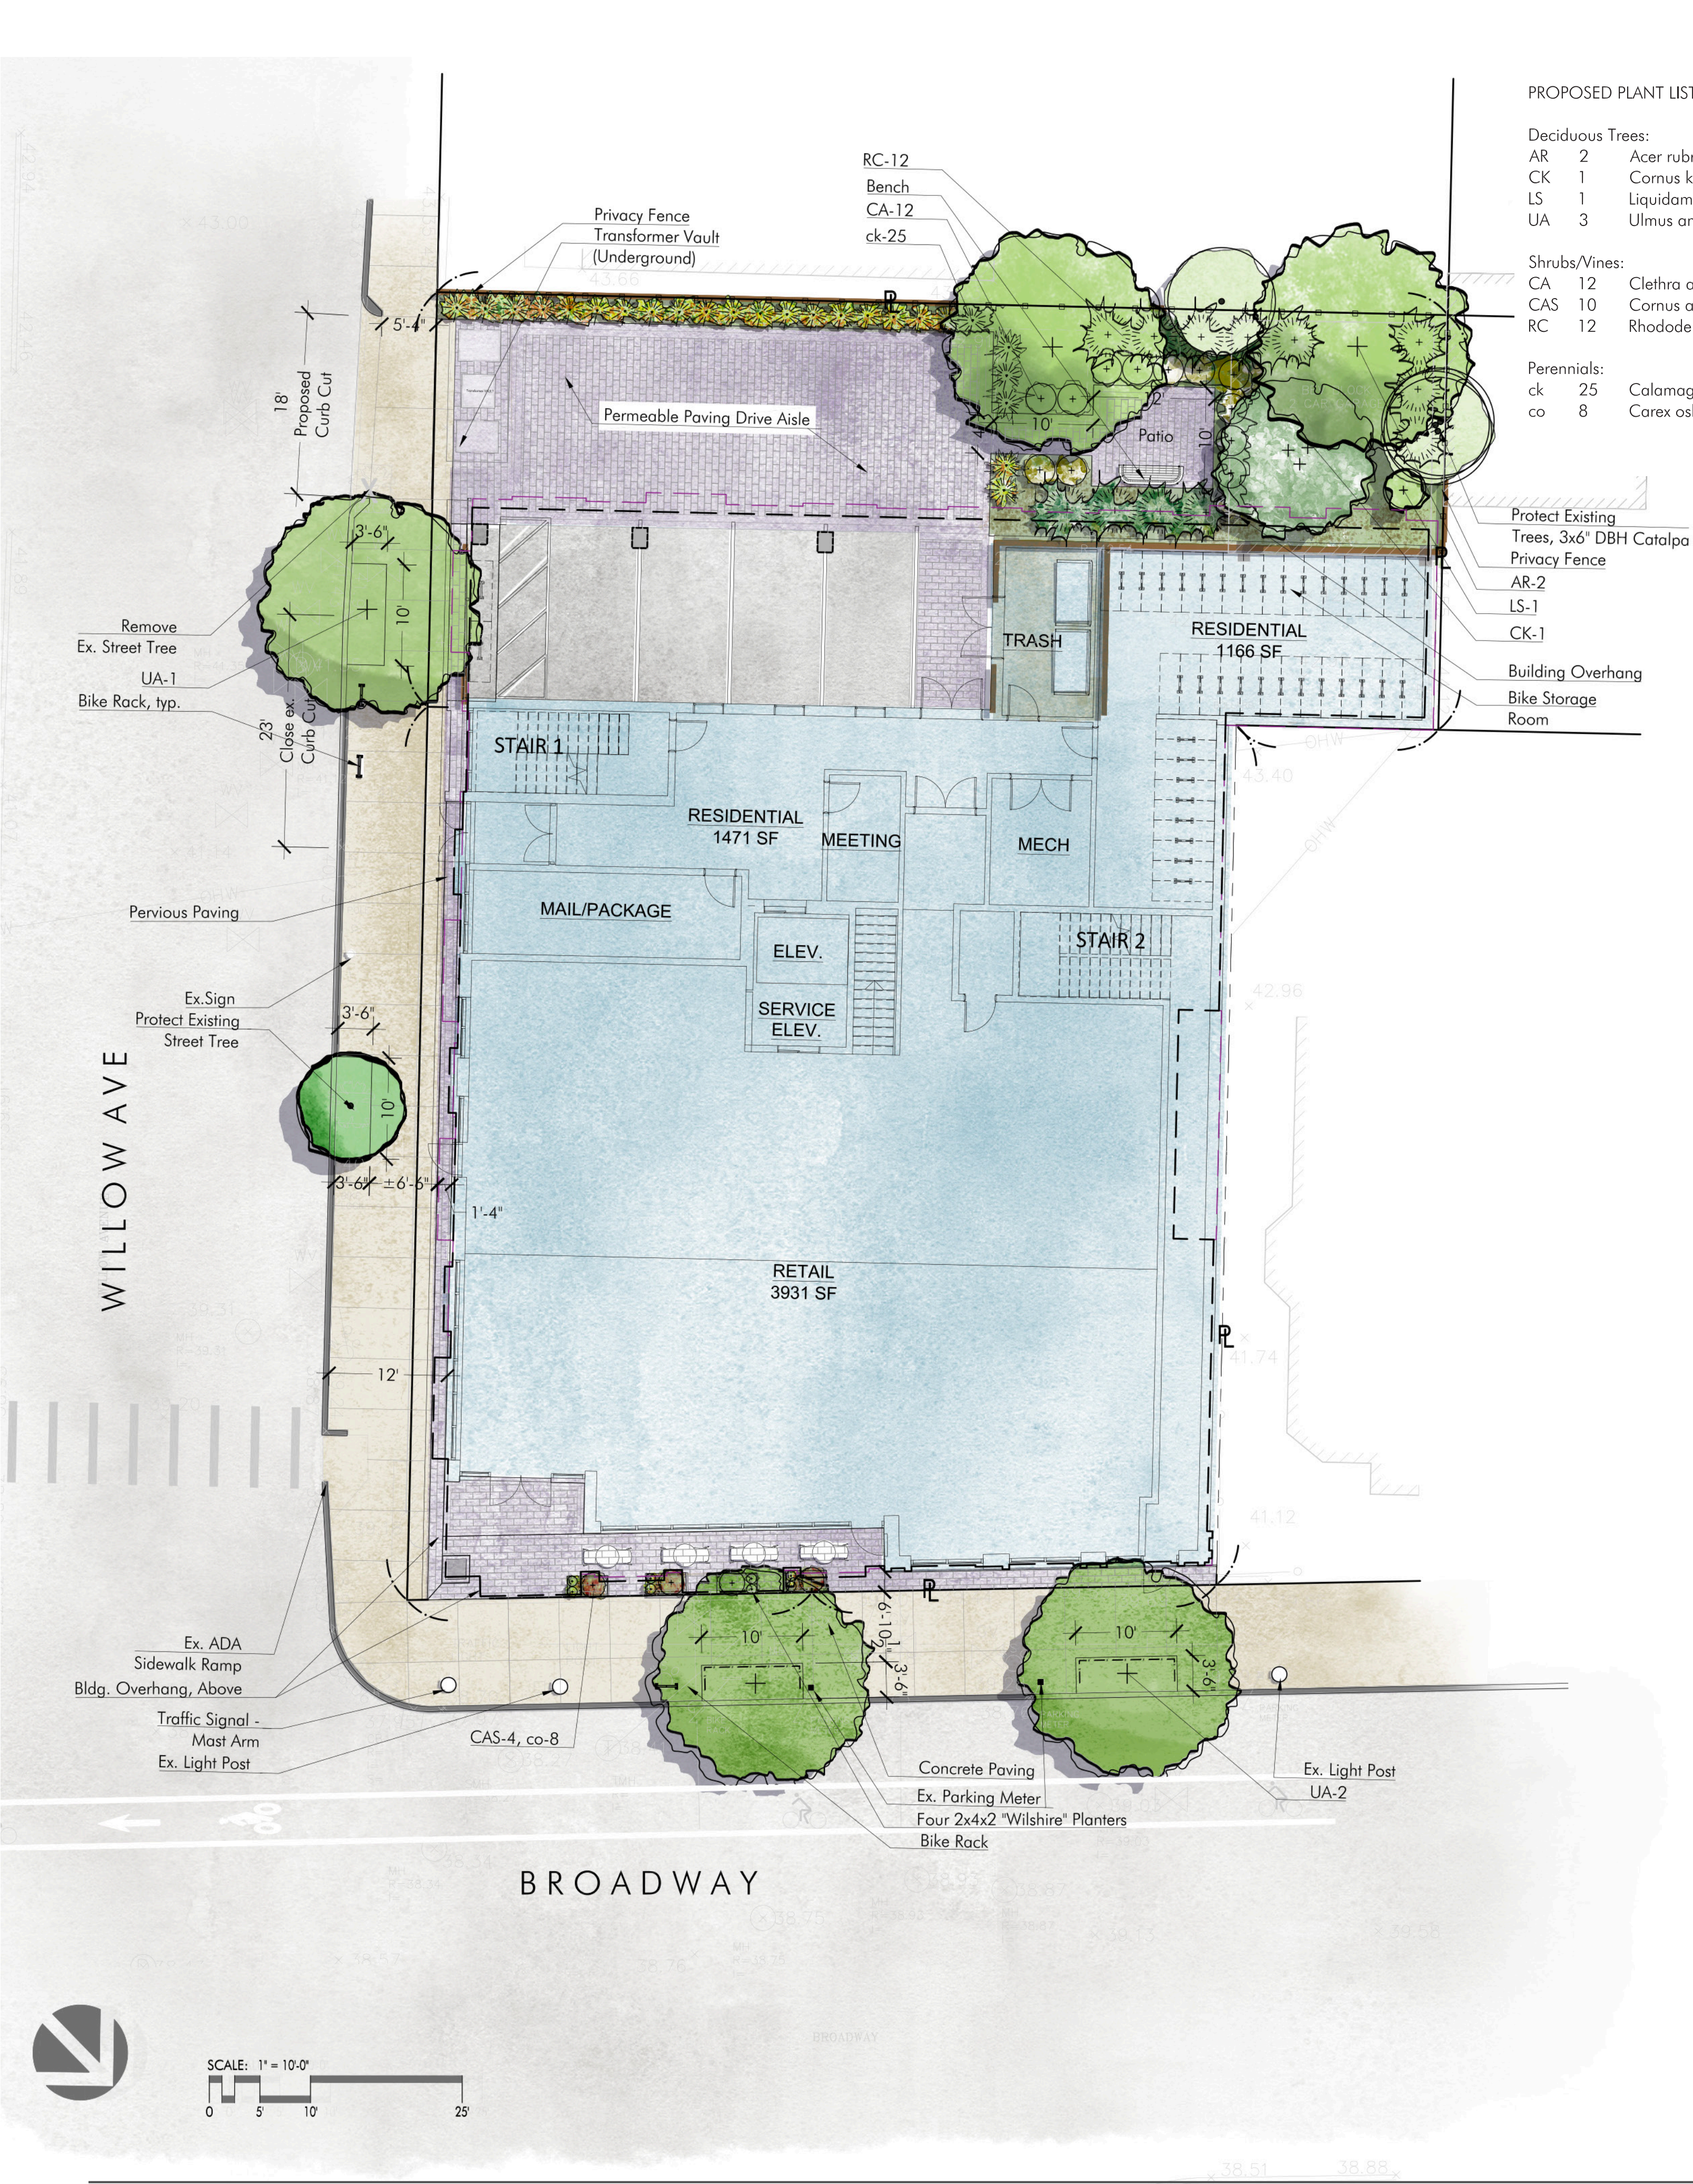

Red Maple (AR)



Fastigate Sweetgum (LS)



Valley Forge American Elm (UA)



Kousa Dogwood (CK)



Summersweet (CA)




Inkberry (IG)



Catawba Rhododendron (RC)




Feather Reed Grass (ck)

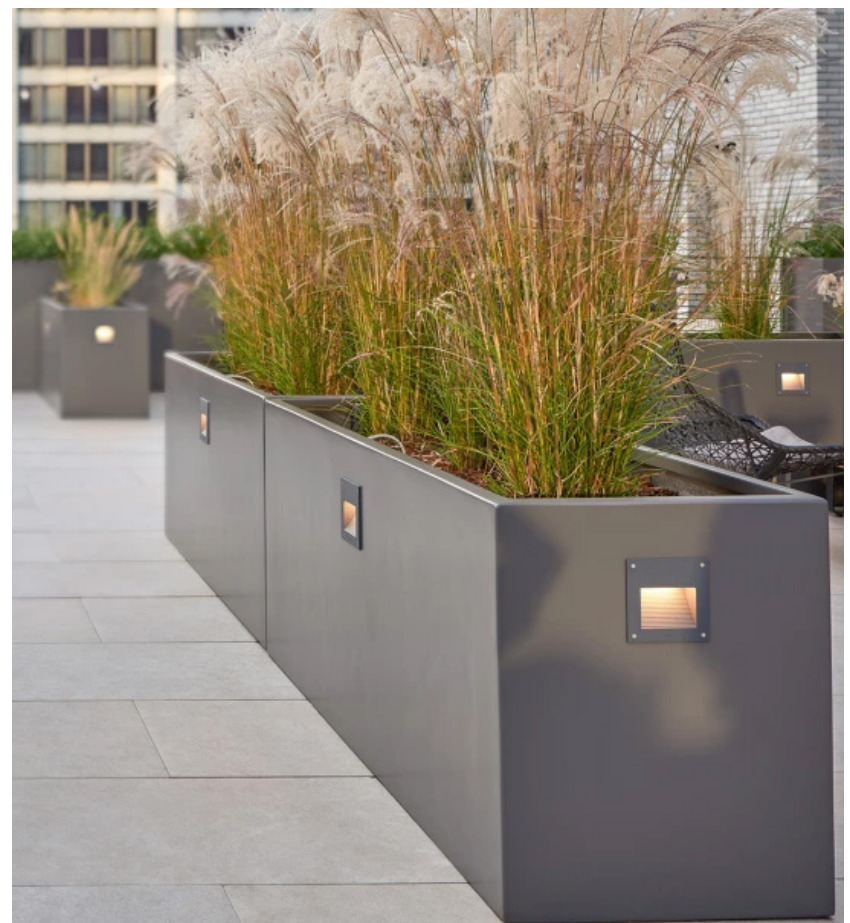

2x4x2 Wilshire Planters




Universal Design Bench, with arms

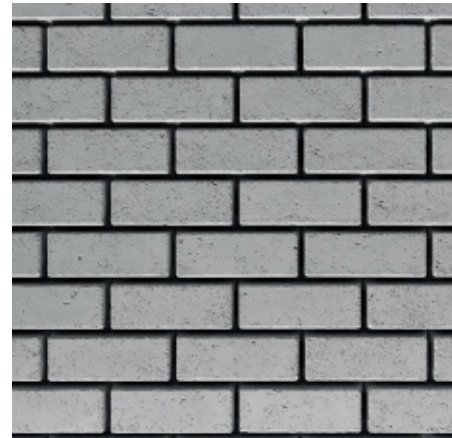


Permeable Unit Pavers




Permeable Pavers Around Utility Vault

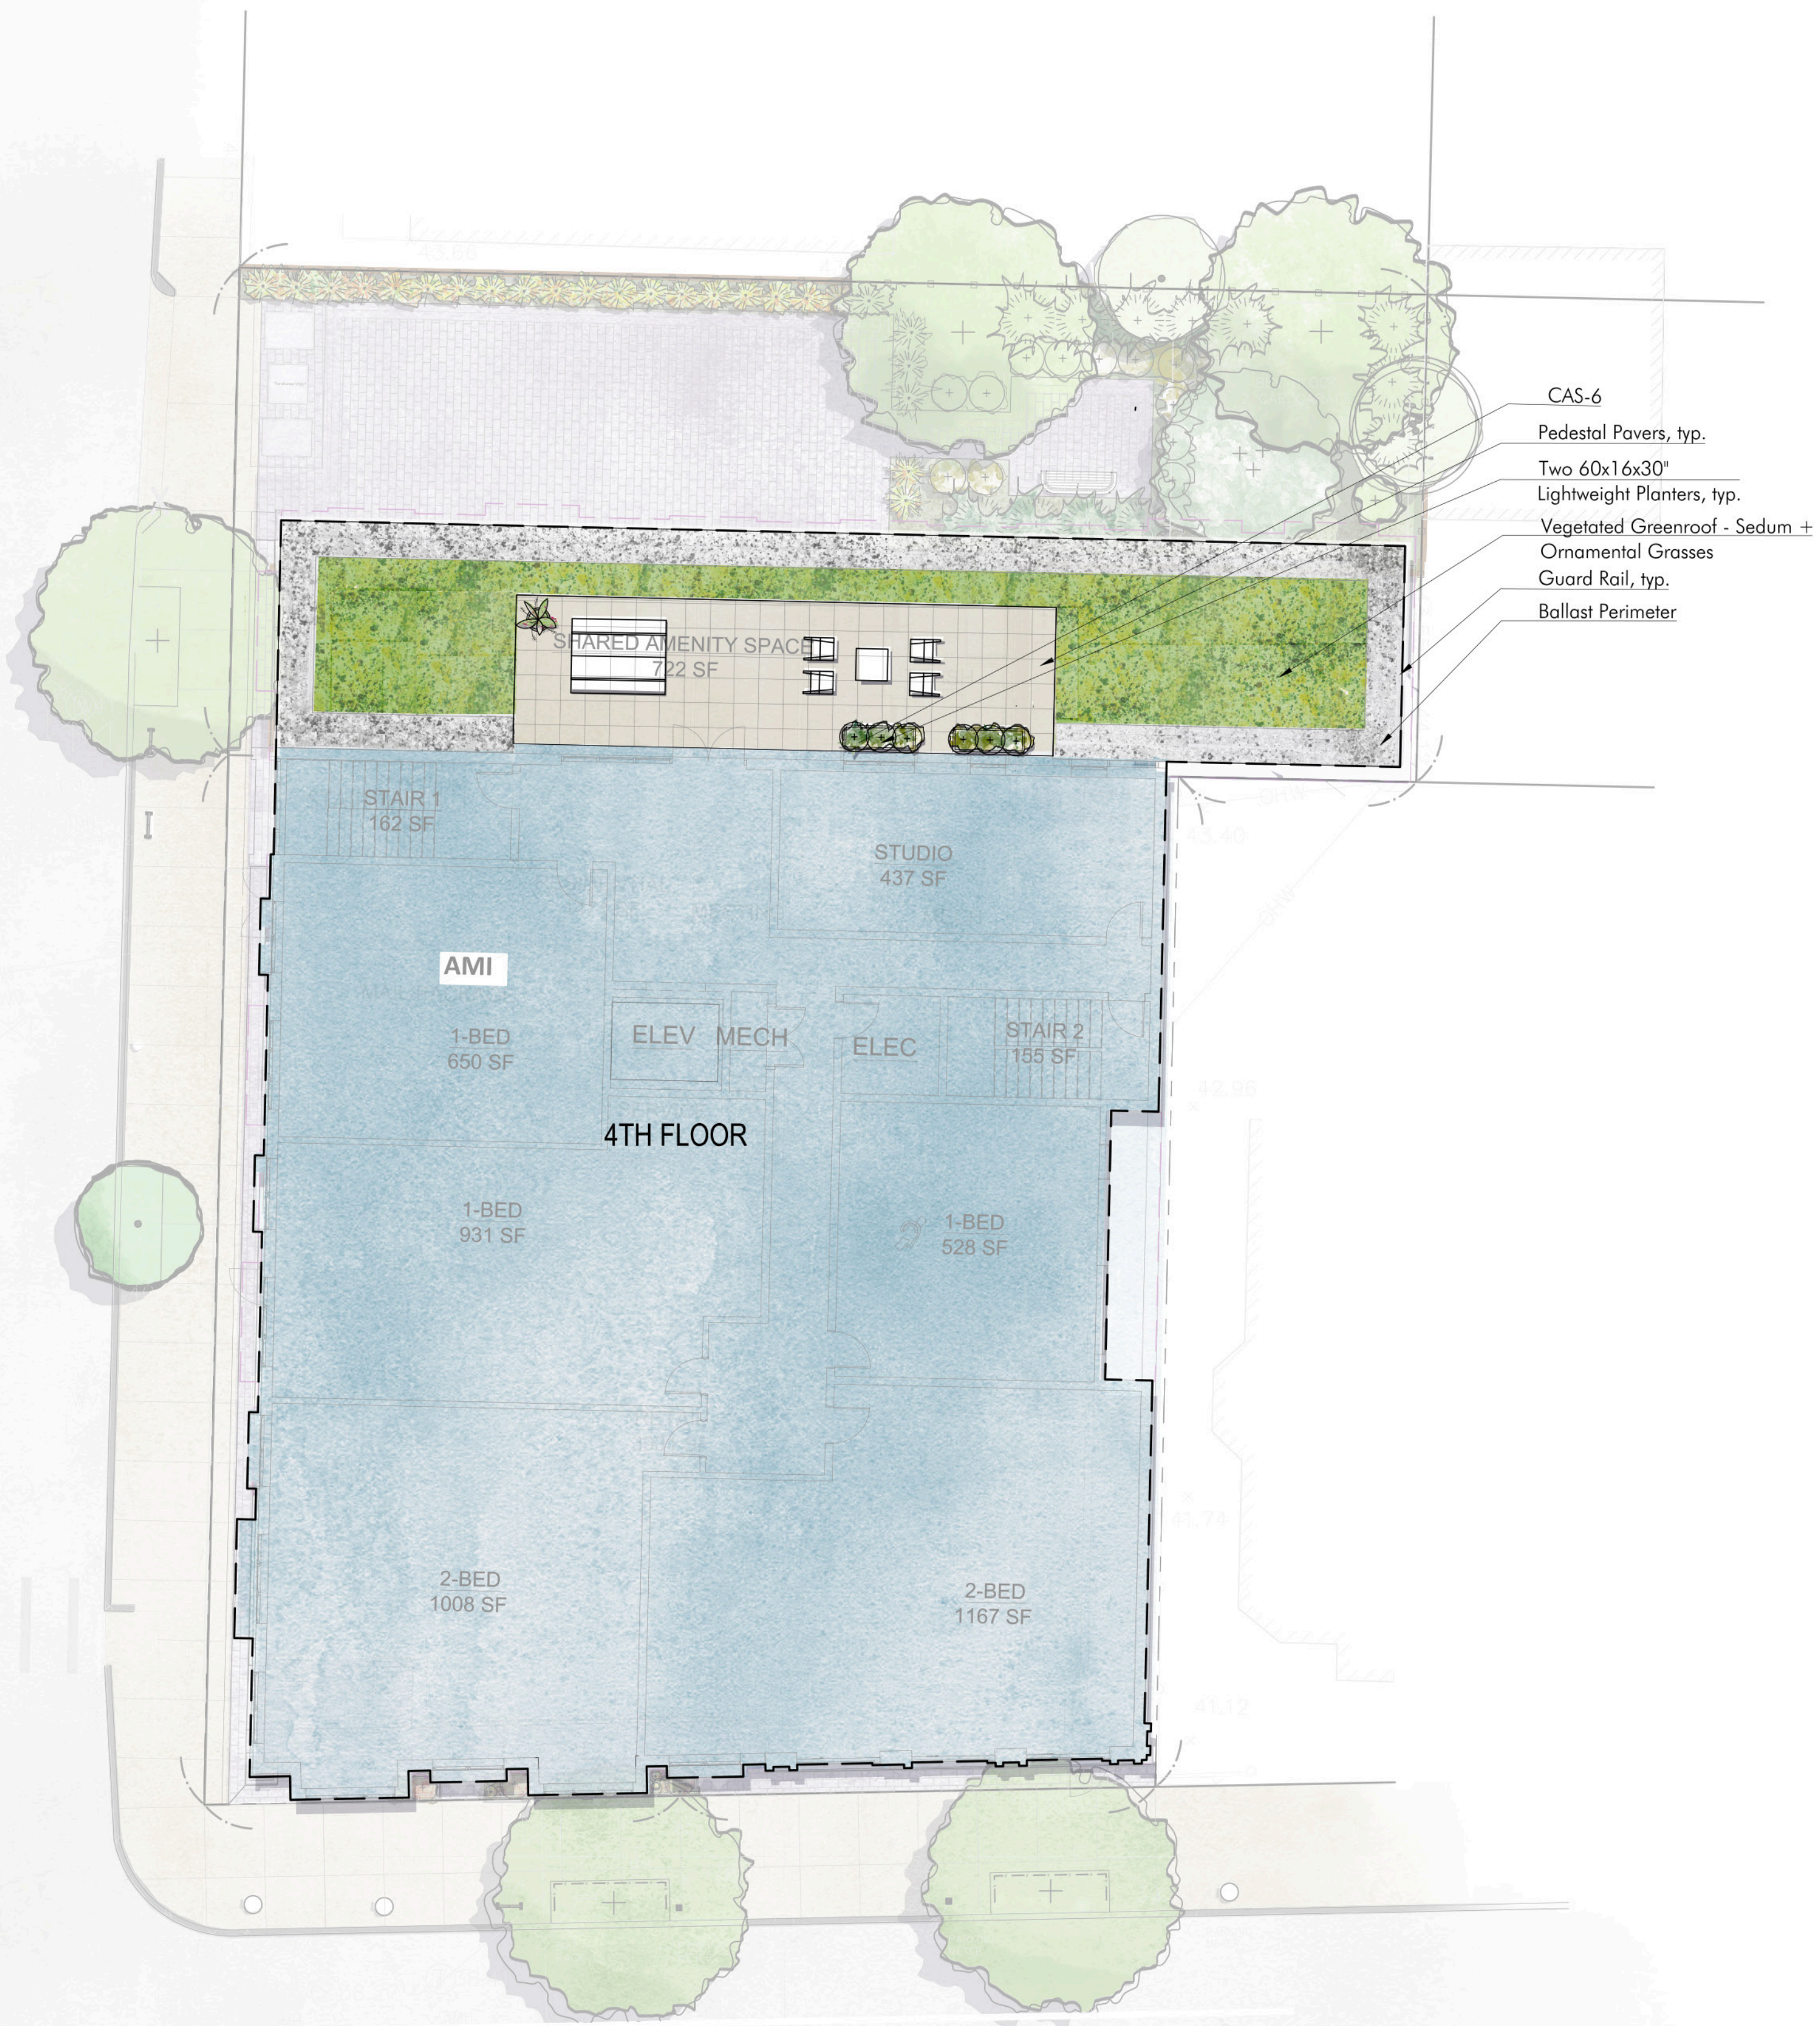

Vegetated Greenroof 6"-10"

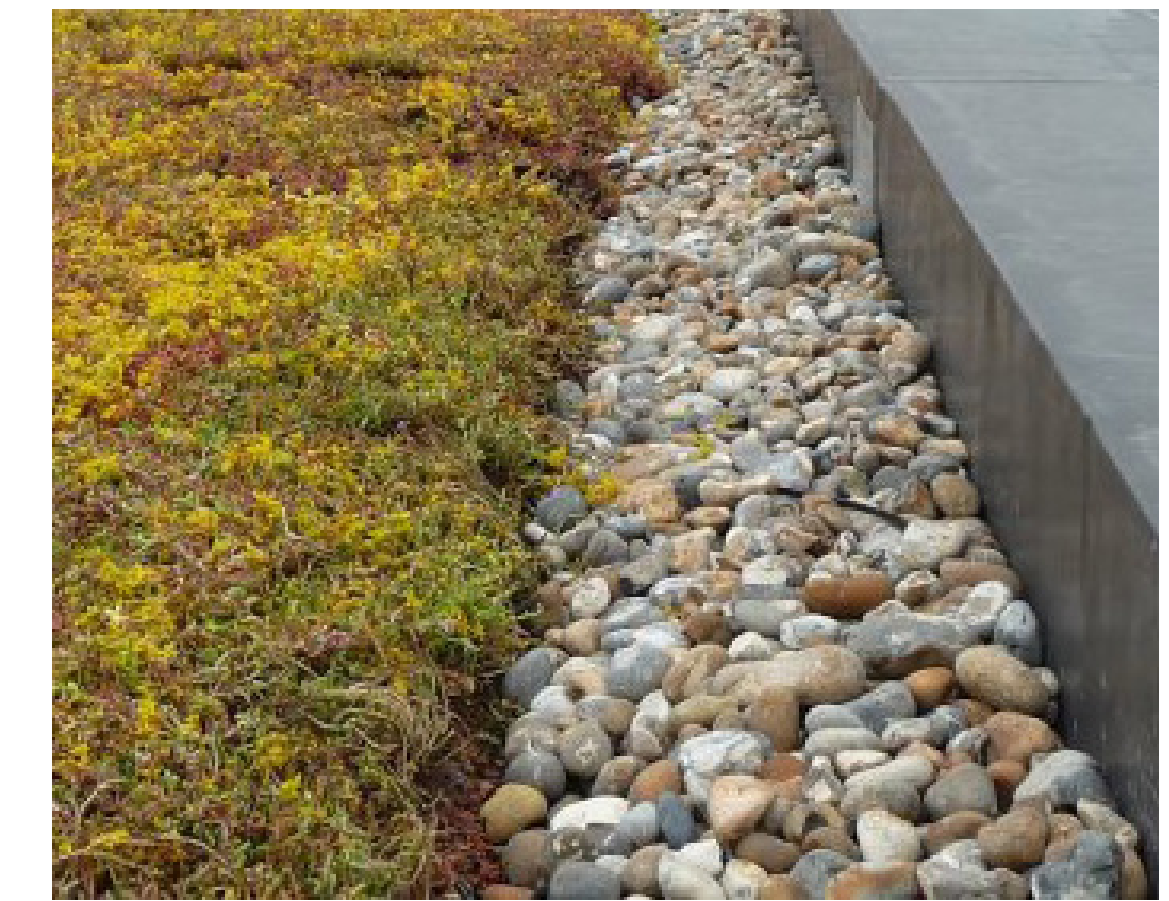

Maintenance Edge/ Ballast

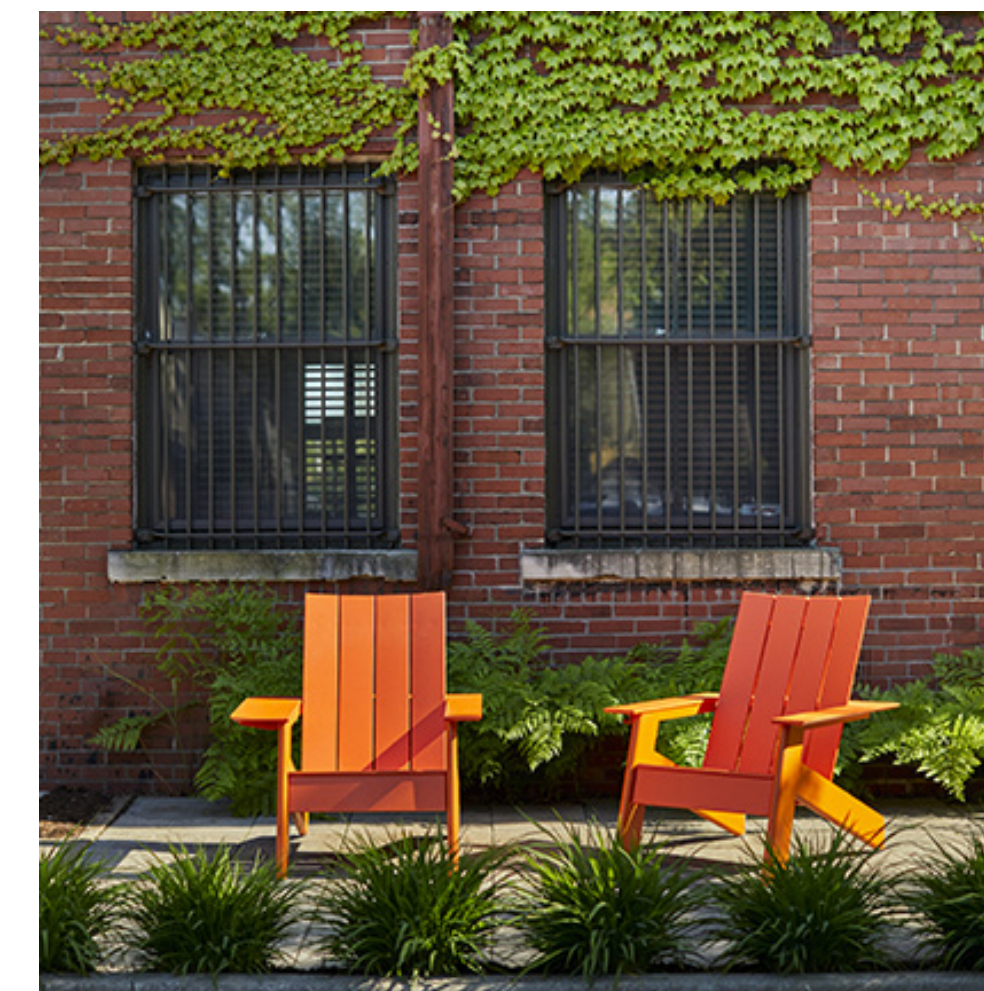

Adirondack Chair



Pedestal Pavers




Lightweight Planters



VERDANT

SCALE: 1" = 10'-0"

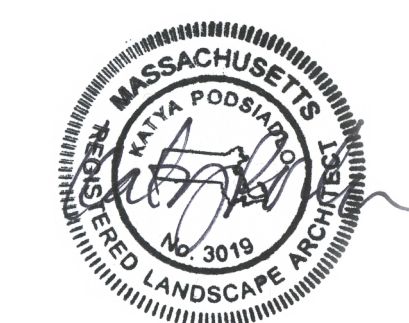

GREENROOF PLAN
720-722 Broadway
Somerville, MA
OCTOBER 17, 2024

L2

VERDANT