



NEIGHBOR

Owner

Pablo Picker & Shelley Cates  
33 Mystic Ave  
Somerville, MA 02145  
617-888-0552  
pickerconstruction@gmail.com

Architect

Neighbor Architects LLC  
32R Essex St  
Cambridge, MA 02139  
617-712-1336  
paul@neighbor-architects.com  
Consultant

Name  
Address  
Address  
Phone  
Email  
Consultant

Name  
Address  
Address  
Phone  
Email  
Consultant

Name  
Address  
Address  
Phone  
Email

No.	Date	Description
1	11.01.24	Site Plan App.



33 Mystic Ave


Somerville, MA 02145

Exterior Elevations

Scale: 3/16" = 1'-0"

A-201

NEIGHBOR

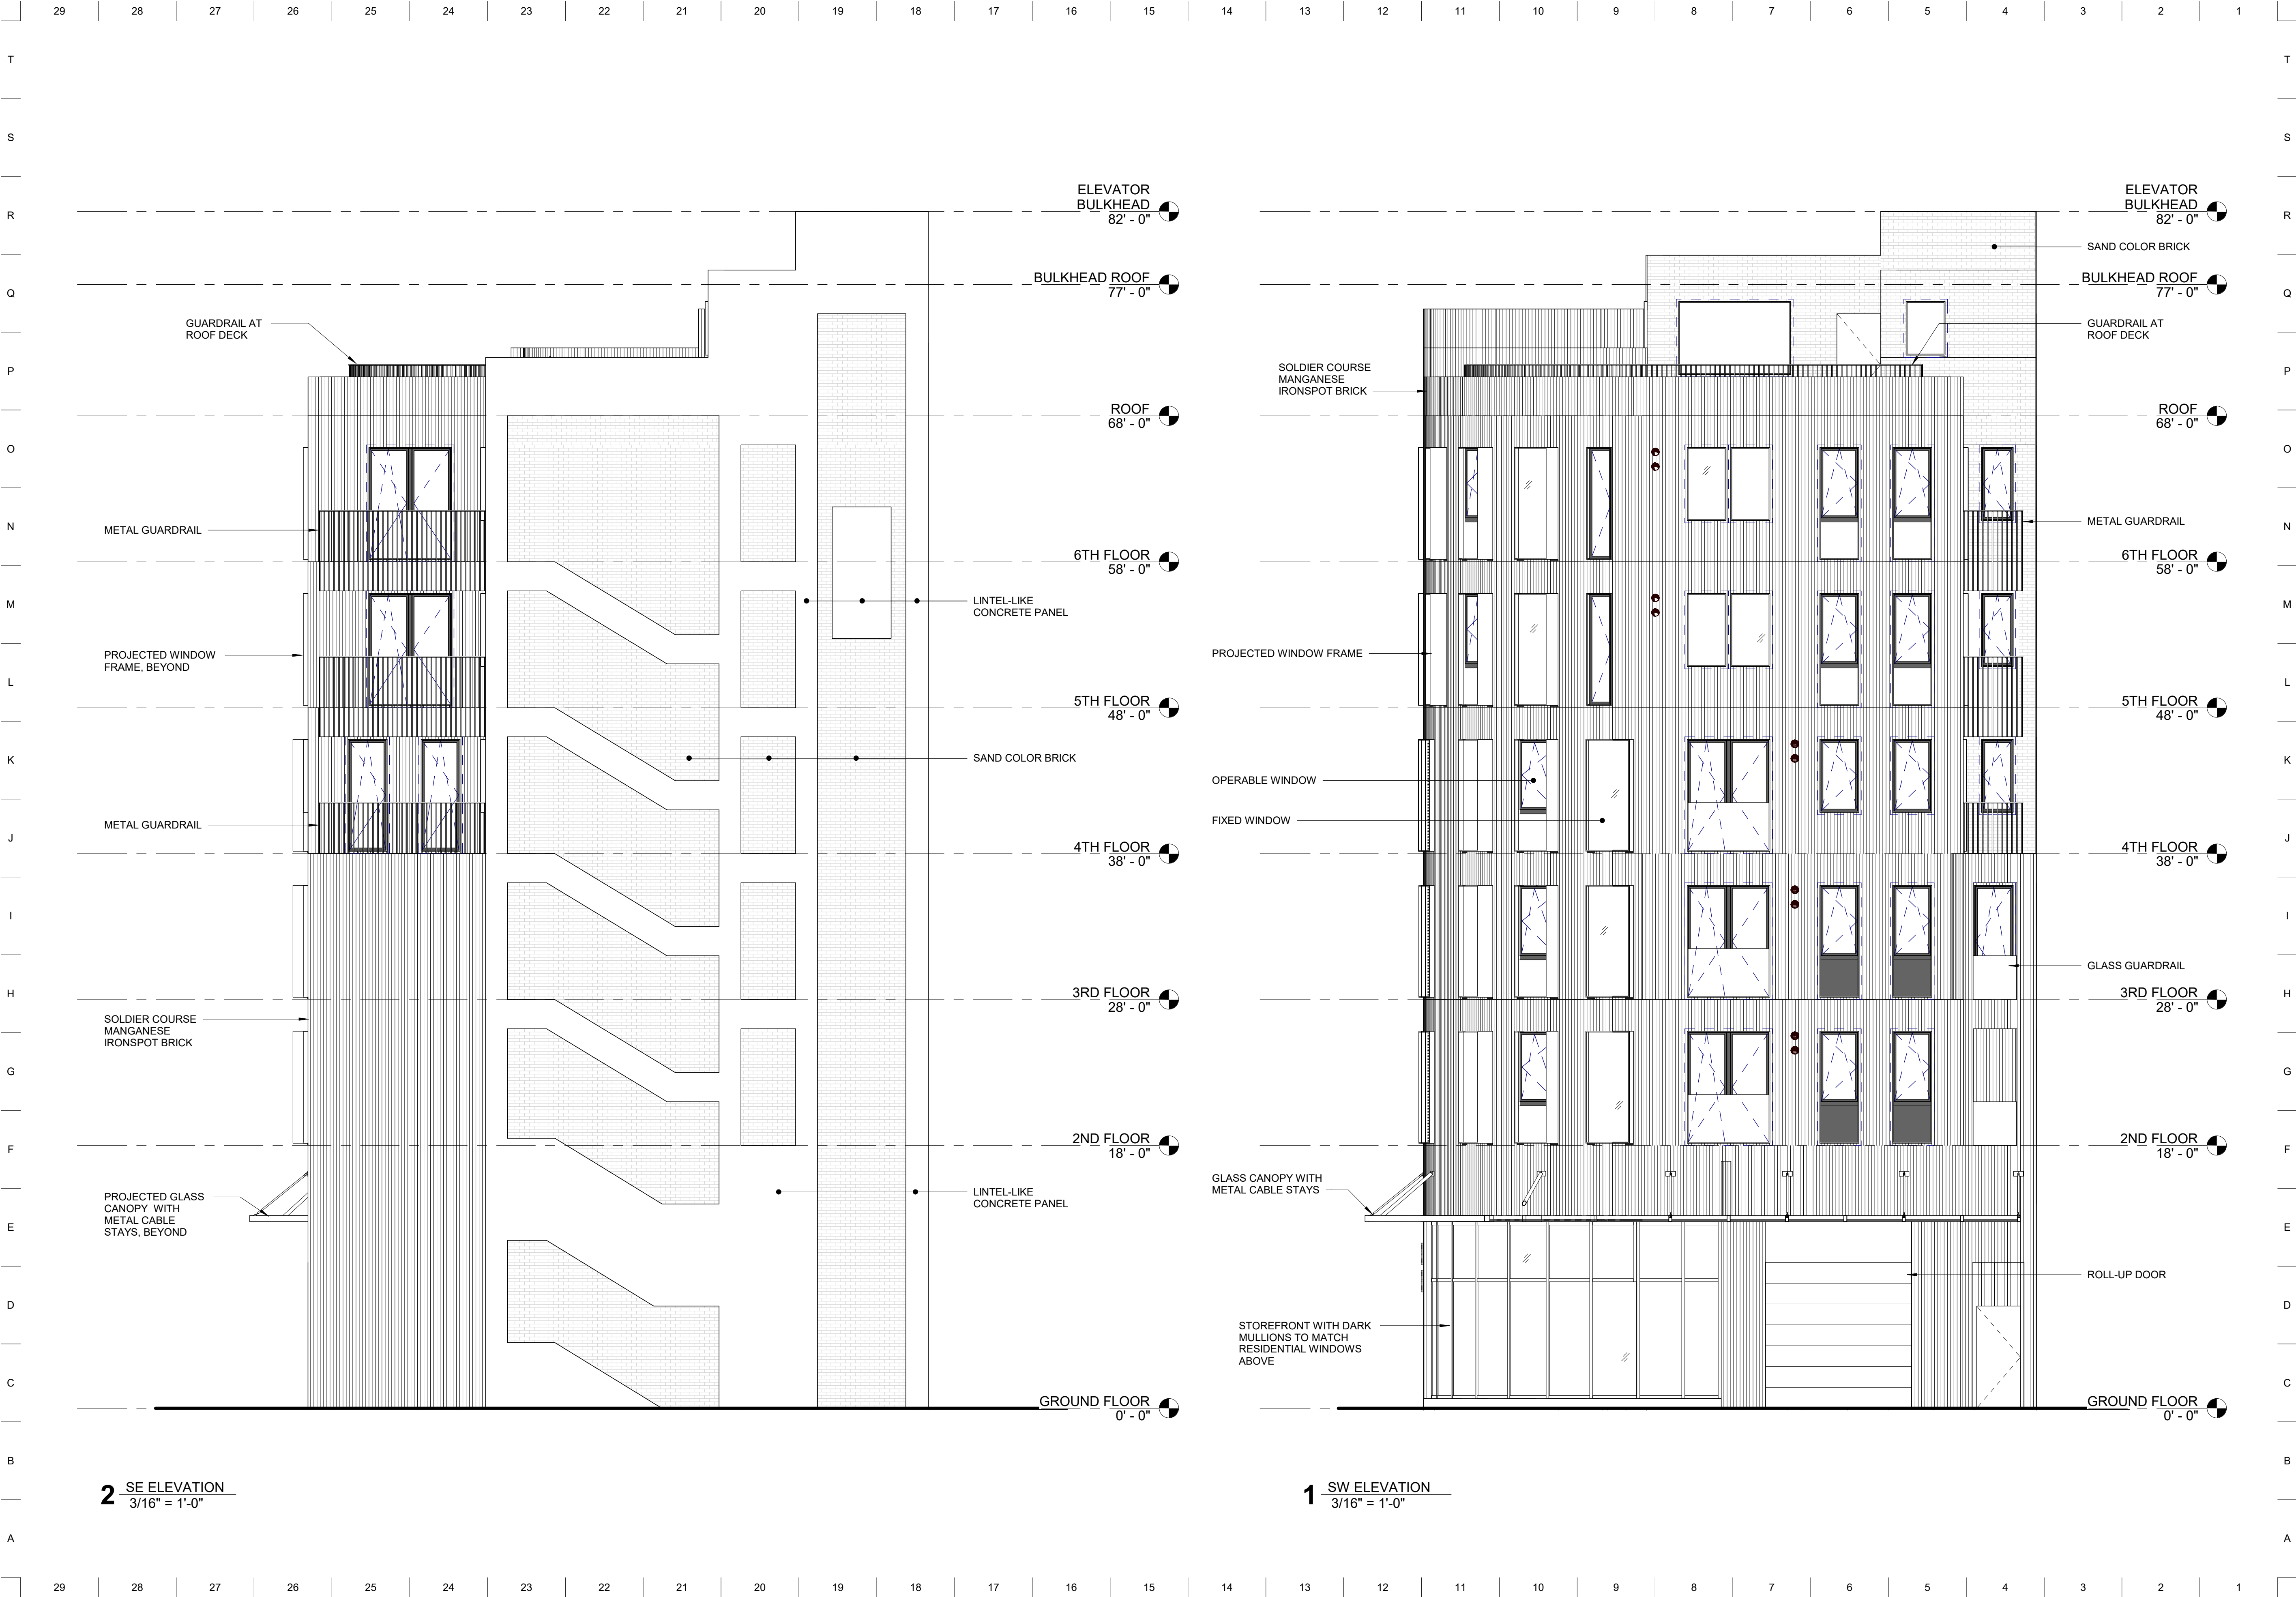

## NEIGHBOR

### Owner

Pablo Picker & Shelley Cates  
33 Mystic Ave  
Somerville, MA 02145  
617-888-0552  
pickerconstruction@gmail.com

### Architect

Neighbor Architects LLC  
32R Essex St  
Cambridge, MA 02139  
617-712-1336  
paul@neighbor-architects.com  
Consultant

### Name

Address  
Phone  
Email

### Consultant

### Name

Address  
Phone  
Email

### Consultant

### Name

Address  
Phone  
Email

No.	Date	Description
1	11.01.24	Site Plan App.



33 Mystic Ave

Somerville, MA 02145

Exterior  
Elevations

Scale: 3/16" = 1'-0"

A-202

NEIGHBOR