

BONFIRE RESTAURANT

MR JULIO PEÑA

282 MCGRANTH HIGHWAY. SOMERVILLE, MA. 02143

FLOW PROJECT #23291

PERMIT SET

© 2023 Flow Design Inc.


ALL RIGHTS RESERVED. ALL IDEAS, DESIGNS, PLANS AND SPECIFICATIONS ARE THE PROPERTY OF FLOW DESIGN INC. RIGHTS OF INVENTION ARE RESERVED AND ARE LIMITED TO A ONE-TIME USE TO CONSTRUCT A SINGLE PROJECT ON THE SITE SO INDICATED. USE OF THE WORK AND ANY DERIVATIVE WORK COVERED UNDER THIS COPYRIGHT FOR OTHER PROJECTS IS PROHIBITED. THE USE OR REPRODUCTION OF THESE PLANS FOR ANY OTHER CONSTRUCTION OR PERMIT APPLICATION IS STRICTLY PROHIBITED WITHOUT PRIOR WRITTEN PERMISSION OF FLOW DESIGN INC. AND THE ARCHITECT WHOSE SIGNATURE AND SEAL MAY BE AFFIXED TO THESE DRAWINGS. MADE BY HUMANS.

BONFIRE RESTAURANT

282 MCGRANTH HIGHWAY.
SOMERVILLE, MA. 02143

MR JULIO PEÑA

ARCHITECT:

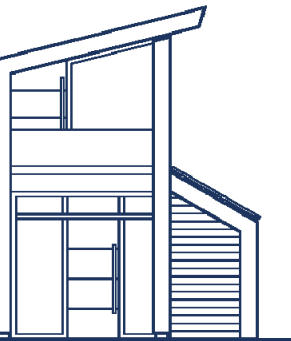

Flow Design Architects
ARCHITECTURE + INTERIORS

50 GROVE ST. SUITE 226
SALEM, MA 01970
TEL: 978.498.4370

INTERIOR DESIGN :



INTERIORS

JESSICA ARCHEVAL
29 RIDGEFIELD AVE.
RIDGEFIELD PARK , NJ 07660

CONSULTANT:

REVISION:		
NO:	DATE:	DESCRIPTION:
1	10.24.2023	PERMIT SET
2	12.04.2023	LOAD OCCUPANCY
5	05.29.2024	EXTERIOR FACADE UPDATED

DRAWING TITLE:

TITLE SHEET

DRAWN BY:

JG

CHECKED BY:

DF

SCALE:

N.T.S

DATE: _____

10.24.2

PROJECT NO.:


23291

DRAWING NO.:


T-100

PROJECT TEAM

PERSPECTIVE VIEW

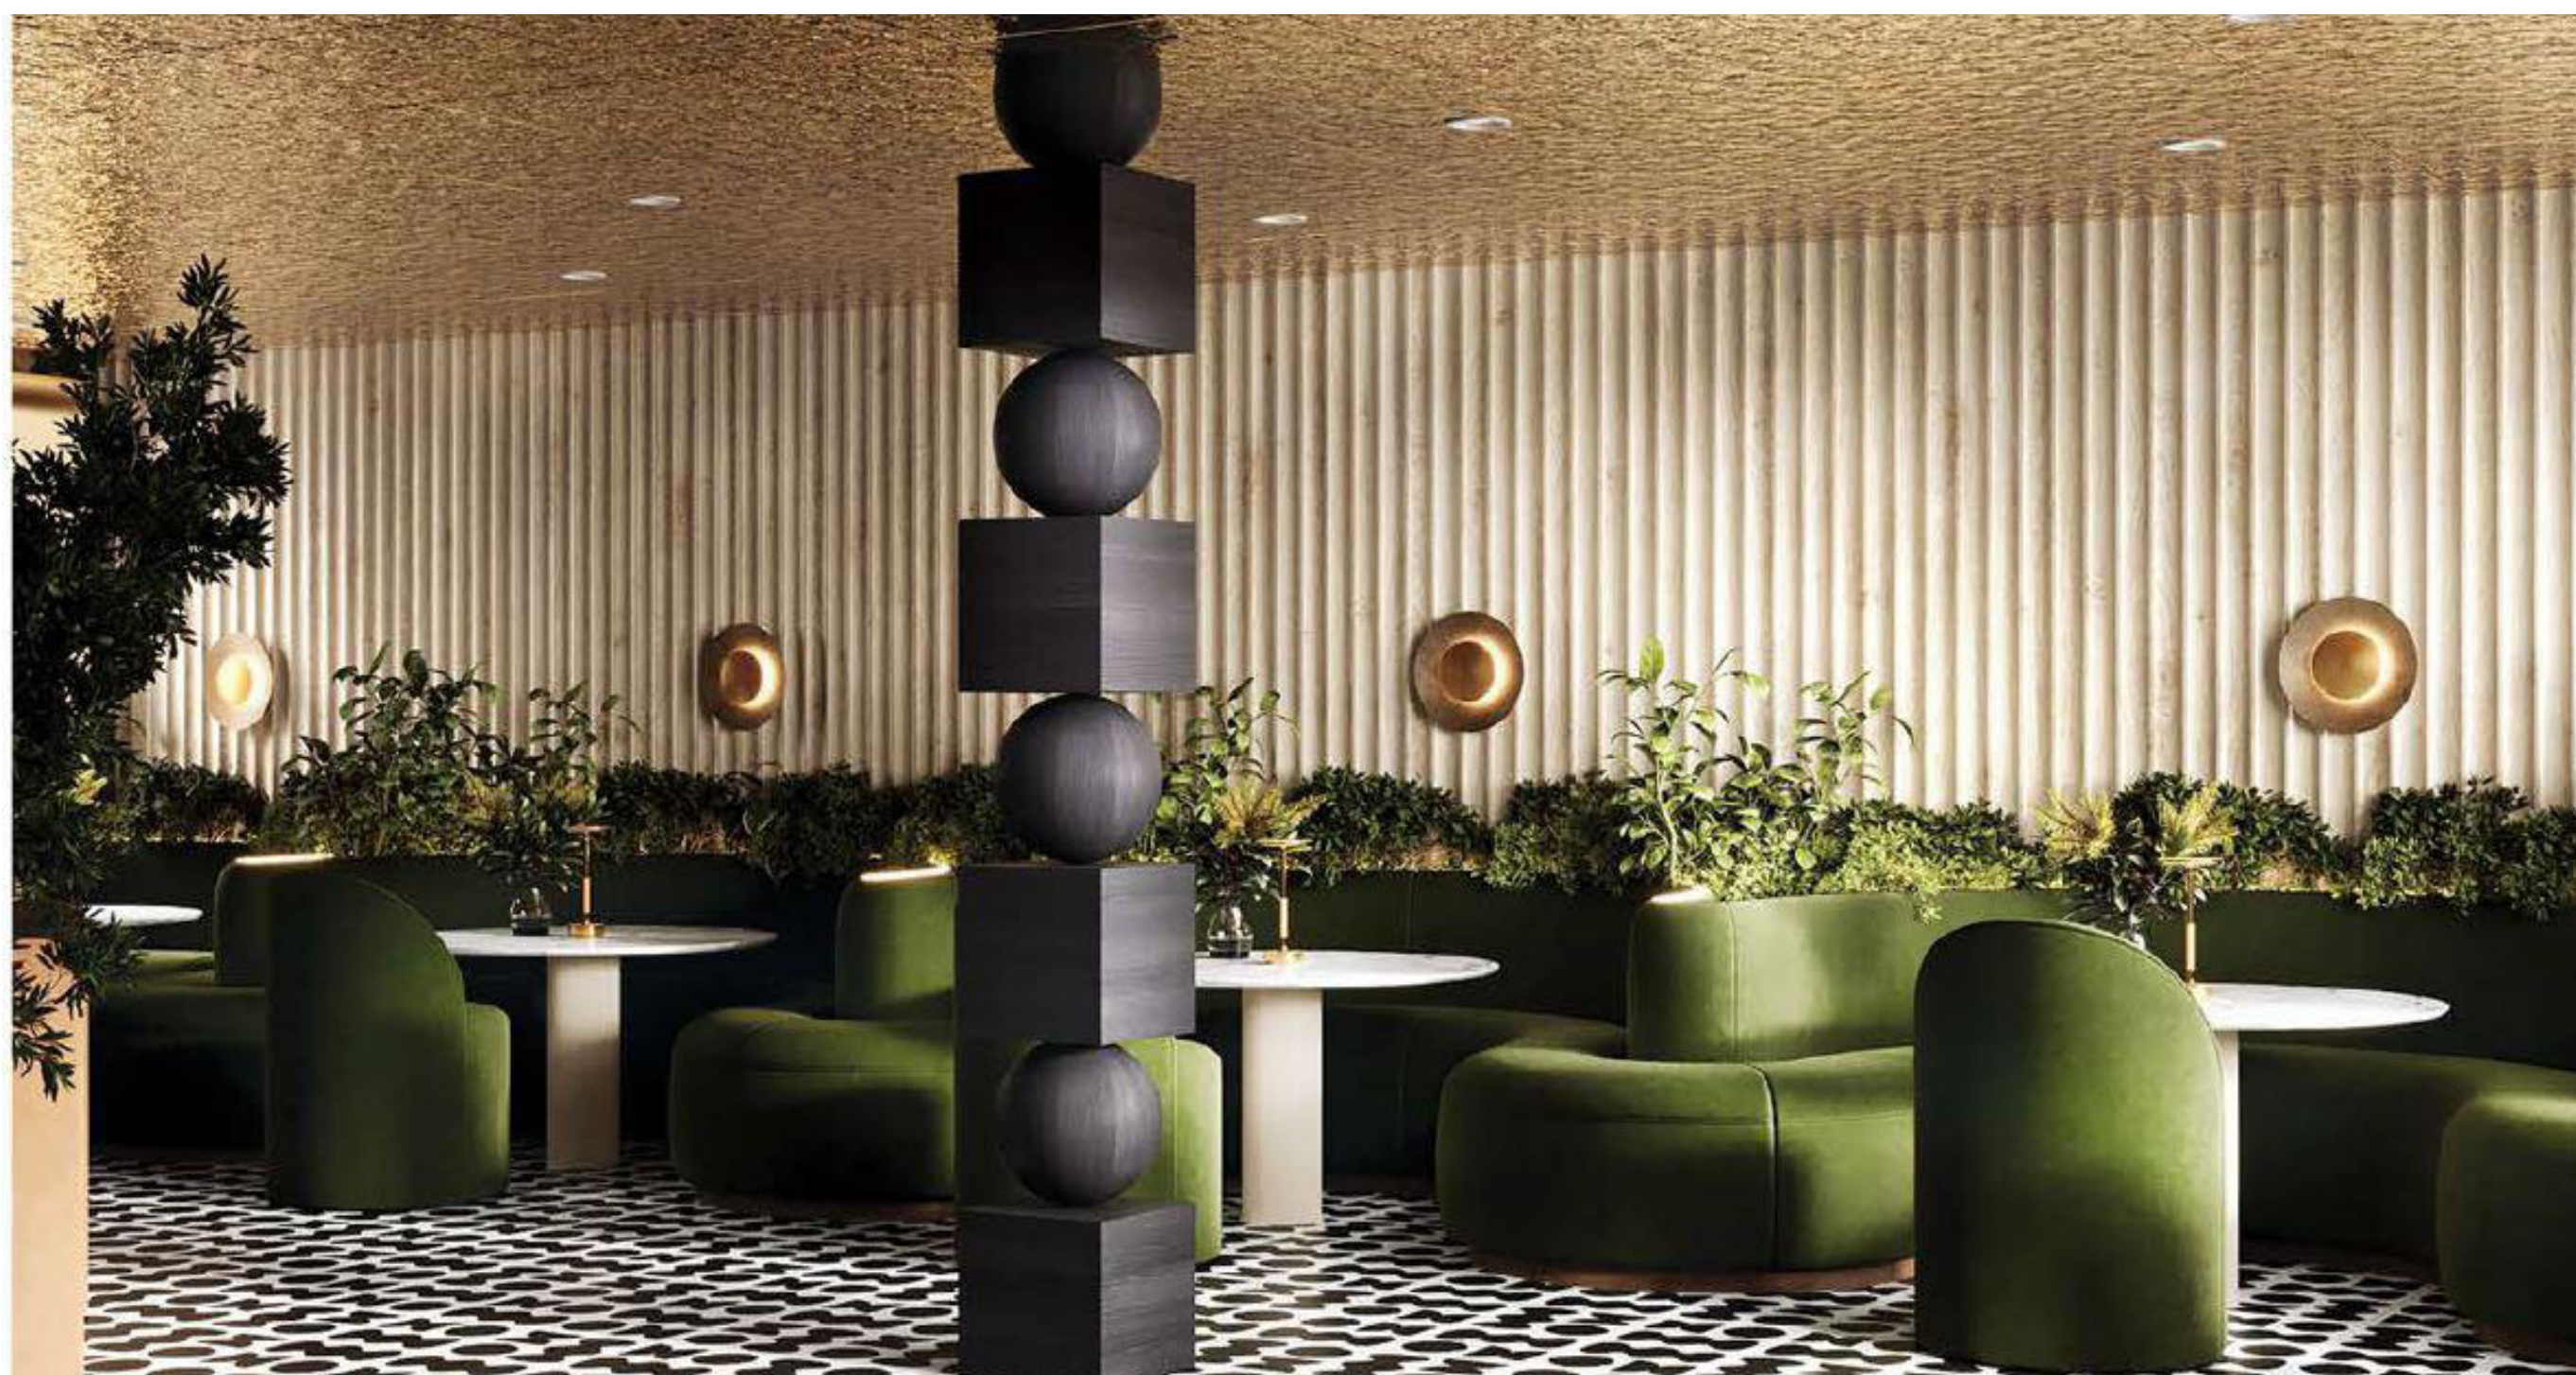

AERIAL VIEW

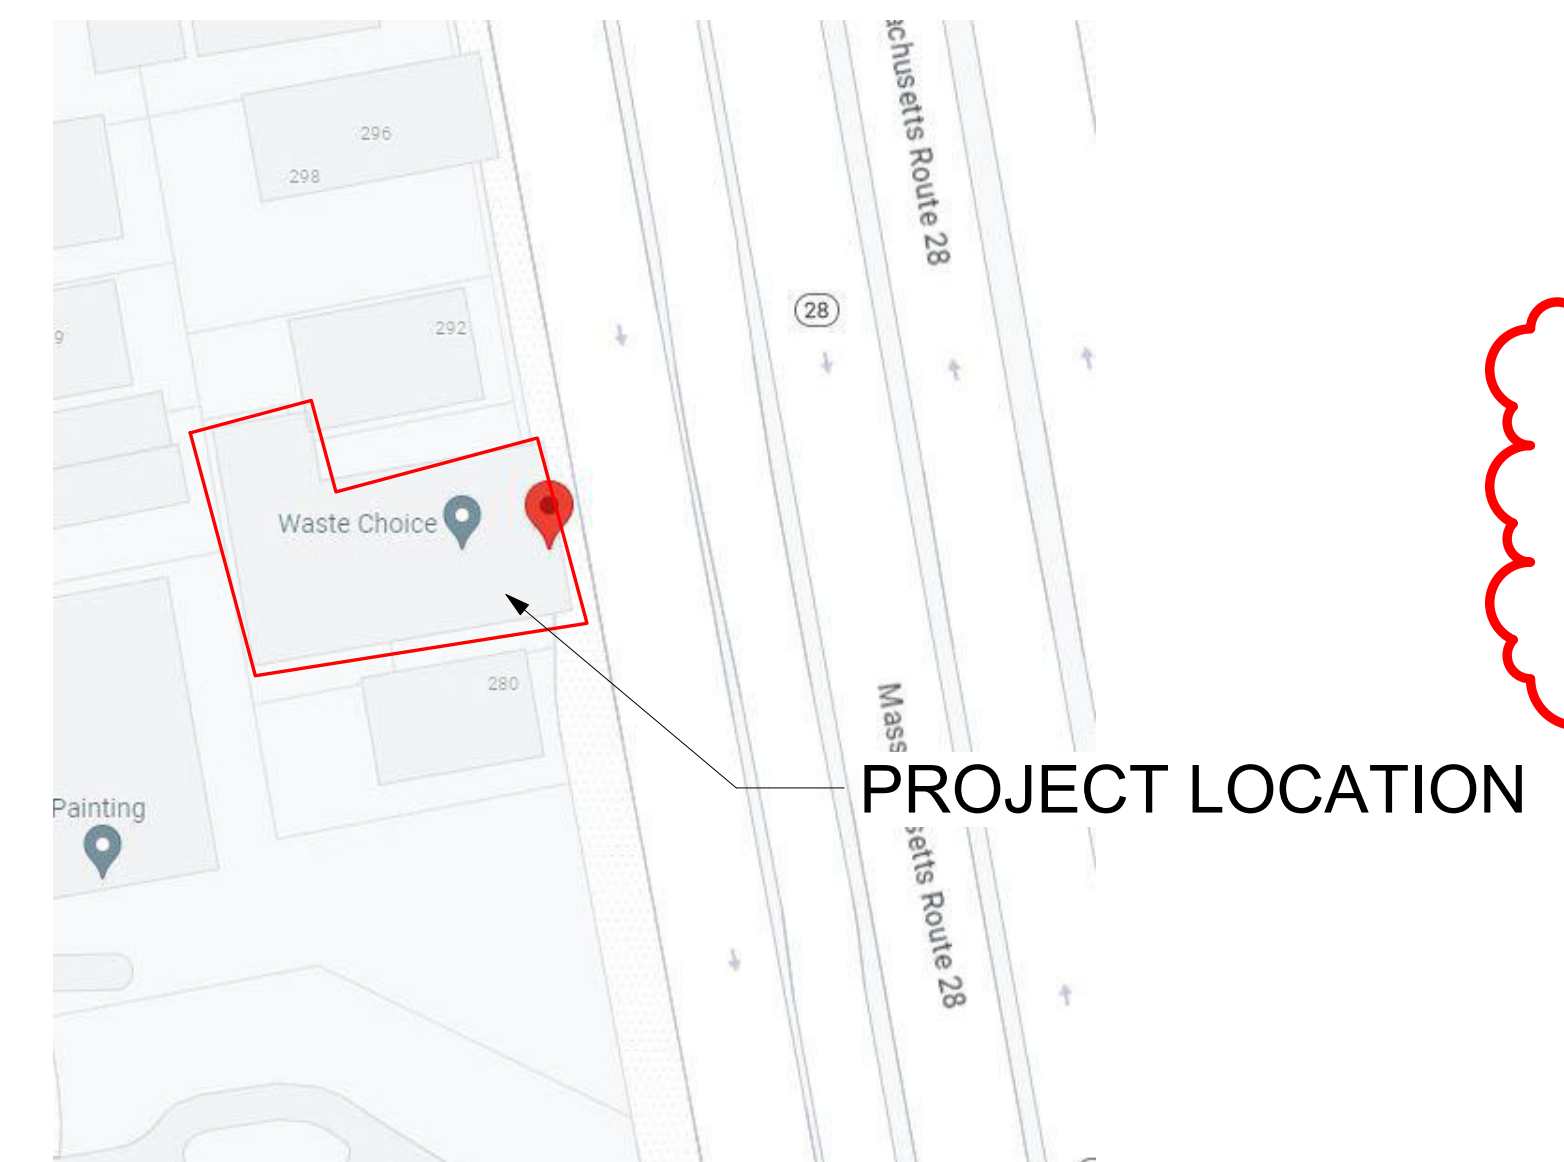

GENERAL INFORMATION

THE SCOPE OF WORK ON THE EXISTING RESTAURANT AT 282 MCGRATH HIGHWAY INCLUDES THE INTERIOR RENOVATION OF THE EXISTING SITTING AREA, BAR AREA & RESTROOM AREAS.

INTERIOR DESIGN

JESSICA ARCHEVAL
29 RIDGEFIELD AVE.
RIDGEFIELD PARK , NJ 07660

FOR ILLUSTRATION PURPOSES ONLY

ABBREVIATIONS

A.C.P. PANEL	ACOUSTIC CEILING	K	KIP
A.F.F. AIR CONDITION		LBL.	LABEL
FLOOR	ABOVE FINISH	LAV.	LAVATORY
ALUM.	ALUMINUM	LG	LENGTH, LONG
A.B. &	ANCHOR BOLT	LTL	LINTEL
	AND	LVR.	LOUVER
	ANGLE	L.P.	LOW POINT
APPROX.		M.H.	MANHOLE
	APPROXIMATELY	M	MARBLE
ARCH	ARCHITECTURAL	MAS.	MASONRY
A&G	ASPHALT & GRAVEL	M.O.	MASONRY OPENING
BL	BASE LINE	MAT'L	MATERIAL
B.PL.	BASE PLATE	MECH.	MECHANICAL
BEAM	BEAM	MT'L	MATERIAL
BPC	BED PAN	MIN.	MINIMUM
BLK'G	BLOCKING	MISC.	MISCELLANEOUS
B.S.	BOTH SIDES	MTG.	MOUNTING
B.W.	BOTH WAYS	NOM.	NOMINAL
BOT	BOTTOM	N.I.C.	NOT IN CONTRACT
BRK	BRICK	N.T.S.	NOT TO SCALE
BLD'G	BUILDING	N.O. #	NUMBER
B/	BOTTOM OF ---	NC	NURSE CALL
CARPET	CARPET	OFF.	OFFICE
CLG	CEILING	O.C.	ON CENTER
CL	CENTER LINE	OP'G	OPENING
C.T.C.	CERAMIC TILE COVE	OPP.	OPPOSITE
C.T.	CERAMIC TILE	OZ.	OUNCE
TERM	CERAMGUARD	O.D.	OUTSIDE DIAMETER
C.F.	CENT FIBERBOARD	O.F.	OUTSIDE FACE
C.L.F.	CHAIN LINK FENCE	O.A.	OVERHEAD
CR	CHAIR RAIL	O.H.D.	OVERHEAD DOOR
C.O.	CLEAN OUT	OFI	OWNER FURNISHED AND INSTALLED
C.L.R.	CLEAR(ANCE)	OFCI	OWNER FURNISHED CONTRACTOR
CLS.R	CLOSER	INSTALLED	
CLS.	CLOSET	PT.	PNEUMATIC TUBE SYSTEM
CHK	COAT HOOK	PTD.	PAINTED
COL.	COLUMN	PNL.	PANEL
C.M.	COCOA MAT	P/H	PARTIAL HEIGHT
CONC	CONCRETE	P.F.	PARTICLE FILLED
C.B.	CONCRETE BLOCK	PTN	PARTITION
CONC. BD.	CONCRETE BOUND	PLAS.	PLASTIC
C.M.U.	CONCRETE MASONRY	PL.	PLASTIC
UNIT		P.LAM.	PLASTIC LAMINATE
CONSTR.	CONSTRUCTION	PLUM.	PLUMBING
CONT.	CONTINUOUS	LB.	POUND
C.J.	CONTROL JOINT	P.S.I.	POUNDS / SQUARE INCH
C.G.	CORNER GUARD	P.S.F.	POUNDS / SQUARE FOOT
CORR.	CORRIDOR	PREF.	PREFINISHED
CTSK.	COUNTERSUNK	P.M.	PRESSED METAL
CRS.	COURSE	PROP.	PROPERTY / PROPOSED
CYL.	CYLINDER	Q.T.	QUARRY TILE
C/H	CEILING HEIGHT	Q.T.C.	QUARRY TILE COVE
DEPT	DEPARTMENT	R.	RADIUS / RISER
DEP	DEPRESSION	REC	RECEPTICLE / ELECTRICAL
DIAG	DIAGONAL	RTPH	REFERENCE
	DIAMETER, ROUND	REF	REINFORCE(ING)
DIM	DIMENSION	REM	REMOVE
DO	DITTO	REQ'D	REQUIRED
DR	DOOR	REV.	REVISION / REVERSE
D.L.	DOCK LEVELER	R.F.	RIGID FRAME
D.A.	DOUBLE ACTING	RD.	ROAD
D.S.	DOWNSPOUT	R.D.	ROOF DRAIN
D.	DRAIN	R.W.L.	RAIN WATER LEADER
DWG.	DRAWING	RGH.	ROUGH
D.W.	DRYWALL	SECT	SECTION
EA.	EACH	S.S.	SERVICE SINK
E.F.	EACH FACE	S/S	STAINLESS STEEL
E.W.	EACH WAY	SH.V.	SHEET VINYL
ELEC.	ELECTRIC	S.W.	SHOP WELD
E.W.C.	ELECTRIC WATER	SLDR.	SLIDING DOOR
COOLER		S.C.	SOLID CORE
ELEV.	ELEVATOR, ELEVATION	SPEC.	SPECIFICATION
EL.	ELEVATION	SPR	SPRINKLER
ENCL.	ENCLOSE, ENCLOSURE	SQ. FT.	SQUARE FEET
ENG.	ENGINEER(ING)	STD.	STANDARD
ENT	ENTRANCE	ST'L	STEEL
EQ.	EQUAL	STRUC.	STRUCTURAL
EQUIP	EQUIPMENT	SUSP	SUSPENDED
EXIST	EXISTING	SYMM.	SYMMETRICAL
EXP	EXPANSION, EXPOSED	TELE	TELEPHONE
E.B.	EXPANSION BOLT	TLB	THOUSAND POUND
E.J.	EXPANSION JOINT	THR'D	THRESHOLD
EXTER	EXTERIOR	TOIL.	TOILET
F.B.	FACE BRICK	T/	TOP OF ---
F/	FACE OF ---	TB	TOWEL BAR
F. TO F.	FACE TO FACE	TRU-GLZ	TRU-GLAZE
FT.	FEET, FOOT	T.	TREAD
F.W.	FIELD WELD	TYP.	TYPICAL
FIN.	FINISH	UC.	UNDERCUT
F.E.C.	FIRE EXTINGUISHER	UNF.	UNFINISHED
CABINET		U.N.O	UNLESS NOTED OTHERWISE
F.H.C.	FIRE HOSE CABINET	V.P.	VENT PIPE
FLASH'G	FLASHING	VERT.	VERTICAL
FL.R.	FLOOR	VIN.	VINYL
FLR'G	FLOORING	V.I.F.	VERIFIED IN FIELD
FLR'D	FLOOR DRAIN	V.C.T.	VINYL COMPOSITION TILE
FLUOR.	FLUORESCENT	V.B.S.	VINYL BASE COVE
FTG	FOOTING	V.B.S.	VINYL BASE STRAIGHT
RT	FIRE RETARDANT	V.T.R.	VENT THRU ROOF
TREATED		V.W.C.	VINYL WALL COVERING
FDN.	FOUNDATION	WSCOT	WAINSCOT
F/H	FULL HEIGHT	W.C.	WATER CLOSET
FUS.LINK	FUSIBLE LINK	WT	WEIGHT
GA	GAGE OR GAUGE	W.W.F.	WELDED WIRE FABRIC
GALV	GALVANIZED	W.G.	WIRE GLASS
G.C.	GENERAL	W.M.	WIRE MESH
CONTRACTOR		W/	WITH
GL.	GLASS	W/O	WITHOUT
GB	GRAB RAIL	WOOD	WOOD
GYP. BD.	GYPSUM	WB.	WOOD BASE
WALLBOARD		W.P.	WORKING POINT
G.W.B.	GYPSUM WALLBOARD	W.P.	WATER PROOF
HDOP	HANDICAP		
HDWR	HARDWARE		
H.D.	HEAVY DUTY		
HGT. , HT.	HEIGHT		
H.C.	HOLLOW CORE		
H.M.	HOLLOW METAL		

CODES & STANDARDS

- INTERNATIONAL EXISTING BUILDING CODE 2015 (IEBC 2015)
- MASSACHUSETTS STATE BUILDING CODE (780 CMR 9TH EDITION)
- INTERNATIONAL BUILDING CODE (IBC 2015)
- 2021 INTERNATIONAL ENERGY CONSERVATION CODE AND STRETCH ENERGY CODE
- MASSACHUSETTS FRONT-END AMENDMENTS TO THE INTERNATIONAL ENERGY CONSERVATION CODE 2021 MASSACHUSETTS STRETCH ENERGY CODE – 2023 COMMERCIAL AMENDMENTS TO IECC2021 - 225 CMR 23.00
- 248 CMR: MA BOARD OF STATE EXAMINERS OF PLUMBERS AND GAS FITTERS

GENERAL LEGEND

The General Legend diagram illustrates various architectural symbols and their meanings. It is organized into two columns. The left column contains symbols for demolition, existing and new doors and partitions, existing and new glazing, structural floor fill, and handrails. The right column contains symbols for section reference, detail reference, and existing and new glazing with reference numbers. Each symbol is accompanied by a descriptive label and a line pointing to the symbol.

DEMOLITION NOTE
KEY
EXISTING DOOR TO BE REMOVED
PARTITION TO BE REMOVED

EXISTING DOOR
EXISTING PARTITION

EXISTING GLAZING
EXISTING WALL PROTECTION

NEW DOOR WITH REFERENCE NUMBER
NEW PARTITION TYPE

STRUCTURAL FLOOR FILL AT SLAB SEE STRUCTURAL DRAWINGS FOR REINFORCEMENT INFORMATION

HANDRAIL/CRASSHRAIL IN CORRIDOR (SEE DETAIL 9/A703).

SECTION REFERENCE NUMBER
REFERENCE SHEET

DETAIL REFERENCE NUMBER
DETAIL REFERENCE SHEET

EXIST

NEW GLAZING WITH REFERENCE NUMBER
NEW WALL PROTECTION

6" CHAIR RAIL, ACROVYN PROTECTION BOARD, 6" VYNIL BASE IN ALL PATIENT ROOMS (SEE ELEVATIONS).

SHEET LIST			
SHEET NUMBER	SHEET NAME	INITIAL ISSUE DATE	DESCRIPTION
TITLE SHEETS			
T-100	TITLE SHEET	10.24.2023	EXTERIOR FACADE UPDATED
T-101	SHEET LIST, NOTES AND LEGENDS	10.24.2023	LOAD OCCUPANCY
T-102	NOTES & CODES	10.24.2023	LOAD OCCUPANCY
LIFE SAFETY			
LS-00	LIFE SAFETY PLAN	10.24.2023	EXTERIOR FACADE UPDATED
EXISTING ARCHITECTURAL			
EX-100	EXISTING FLOOR PLANS	10.24.2023	PERMIT SET
DEMO ARCHITECTURAL			
AD-100	DEMO FIRST FLOOR PLAN	10.24.2023	EXTERIOR FACADE UPDATED
ARCHITECTURAL			
A-100	PROPOSED FLOOR PLANS	10.24.2023	EXTERIOR FACADE UPDATED
A-500	INT ELEVATIONS ADA BATHROOMS	10.24.2023	PERMIT SET
A-600	DOOR & WINDOWS SCHEDULE	10.24.2023	PERMIT SET
A-900	COORDINATION PLANS	10.24.2023	PERMIT SET
A-901	PROPOSED KITCHEN & BAR EQUIPMENT	03/06/24	KITCHEN EQUIPMENT
INTERIOR DESIGN			
AEX-100	PROPOSED FLOOR PLAN	10.24.2023	PERMIT SET
AEX-200	INTERIOR ELEVATIONS	10.24.2023	PERMIT SET
AEX-201	INTERIOR ELEVATIONS	10.24.2023	PERMIT SET
AEX-202	INTERIOR ELEVATIONS	10.24.2023	PERMIT SET

T-101

BUILDING DATA (NEW COSTRUCTION):

1. PROTECTION	
SPRINKLER:	N/A
FIRE ALARM:	AUTOMATIC, SUPERVISED

2. USE GROUP:	ASSEMBLY II		
3. CONSTRUCTION TYPE:	5B		
4. HEIGHT/ AREA:	1 STORIES		
	4,308 SF		
5. PROJECT AREA:	BASEMENT FLOOR	443 SF	
	FIRST FLOOR	3,865 SF	
	4,308 SF	TOTAL GROSS SQUARE FOOTAGE	

6. INTERIOR FINISHES AT PROJECT AREA:

WALL/ CEILINGS:	
STAIRS	CLASS B
CORRIDORS	CLASS B
ROOMS/ SPACES	CLASS B (CLASS C - BEDROOMS)
FLOORS:	CLASS II

7. EGRESS TRAVEL DISTANCE AT PROJECT AREA.
- EXIT ACCESS TRAVEL = 200 SF. MAX. 48'-0" PROVIDED TRAVEL DISTANCE
- DEAD END LIMIT = 20 FT. MAX.

OCCUPANCY CALCULATIONS:

1. BASEMENT FLOOR (443 SF)

ACCESSORY STORAGE AREAS	=	371 SF / 300 = 1 OCCUPANTS
BUSINESS AREAS	=	72 SF / 100 = 1 OCCUPANTS

2. FIRST FLOOR (3,865 SF)

ACCESSORY STORAGE AREAS	=	1100 SF / 300 = 3 OCCUPANTS
BUSINESS AREAS	=	912 SF / 100 = 9 OCCUPANTS
KITCHENS AREAS	=	474 SF / 200 = 3 OCCUPANTS
ASSEMBLY WITHOUT FIXED SEATS UNCONCENTRATED (TABLES AND CHAIRS)	=	1,387 SF / 15 NET = 93 OCCUPANTS

TOTAL OCCUPANCY LOAD = 110 OCCUPANTS



IF FIRE ALARM AND FIRE PROTECTION DEVICES ARE NOT PROVIDED AS PER CODE, REDUCE OCCUPANT LOAD AS REQUIRED +/- 99 OCCUPANTS




MAXIMUM FLOOR AREA ALLOWANCES PER OCCUPANT

-  ACCESSORY STORAGE AREAS, MECHANICAL EQUIPMENT ROOM (300 GROSS PER OCCUPANT)
-  BUSINESS AREAS (100 GROSS PER OCCUPANT)
-  KITCHENS AREAS (200 GROSS PER OCCUPANT)
-  ASSEMBLY WITHOUT FIXED SEATS UNCONCENTRATED (TABLES AND CHAIRS) (15 NET PER OCCUPANT)



T-102

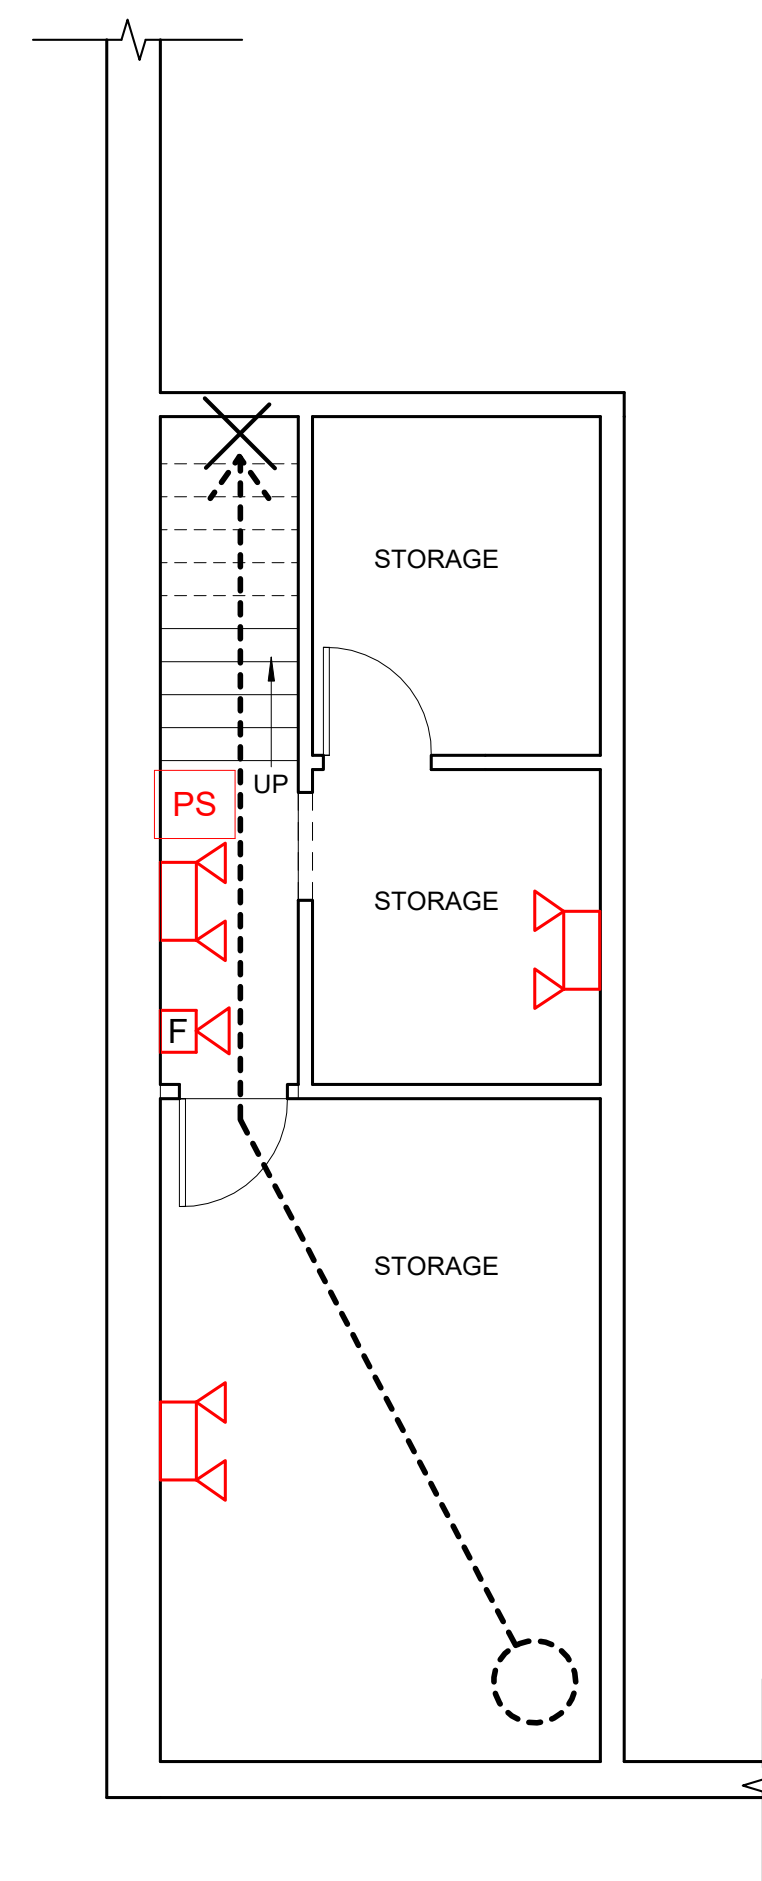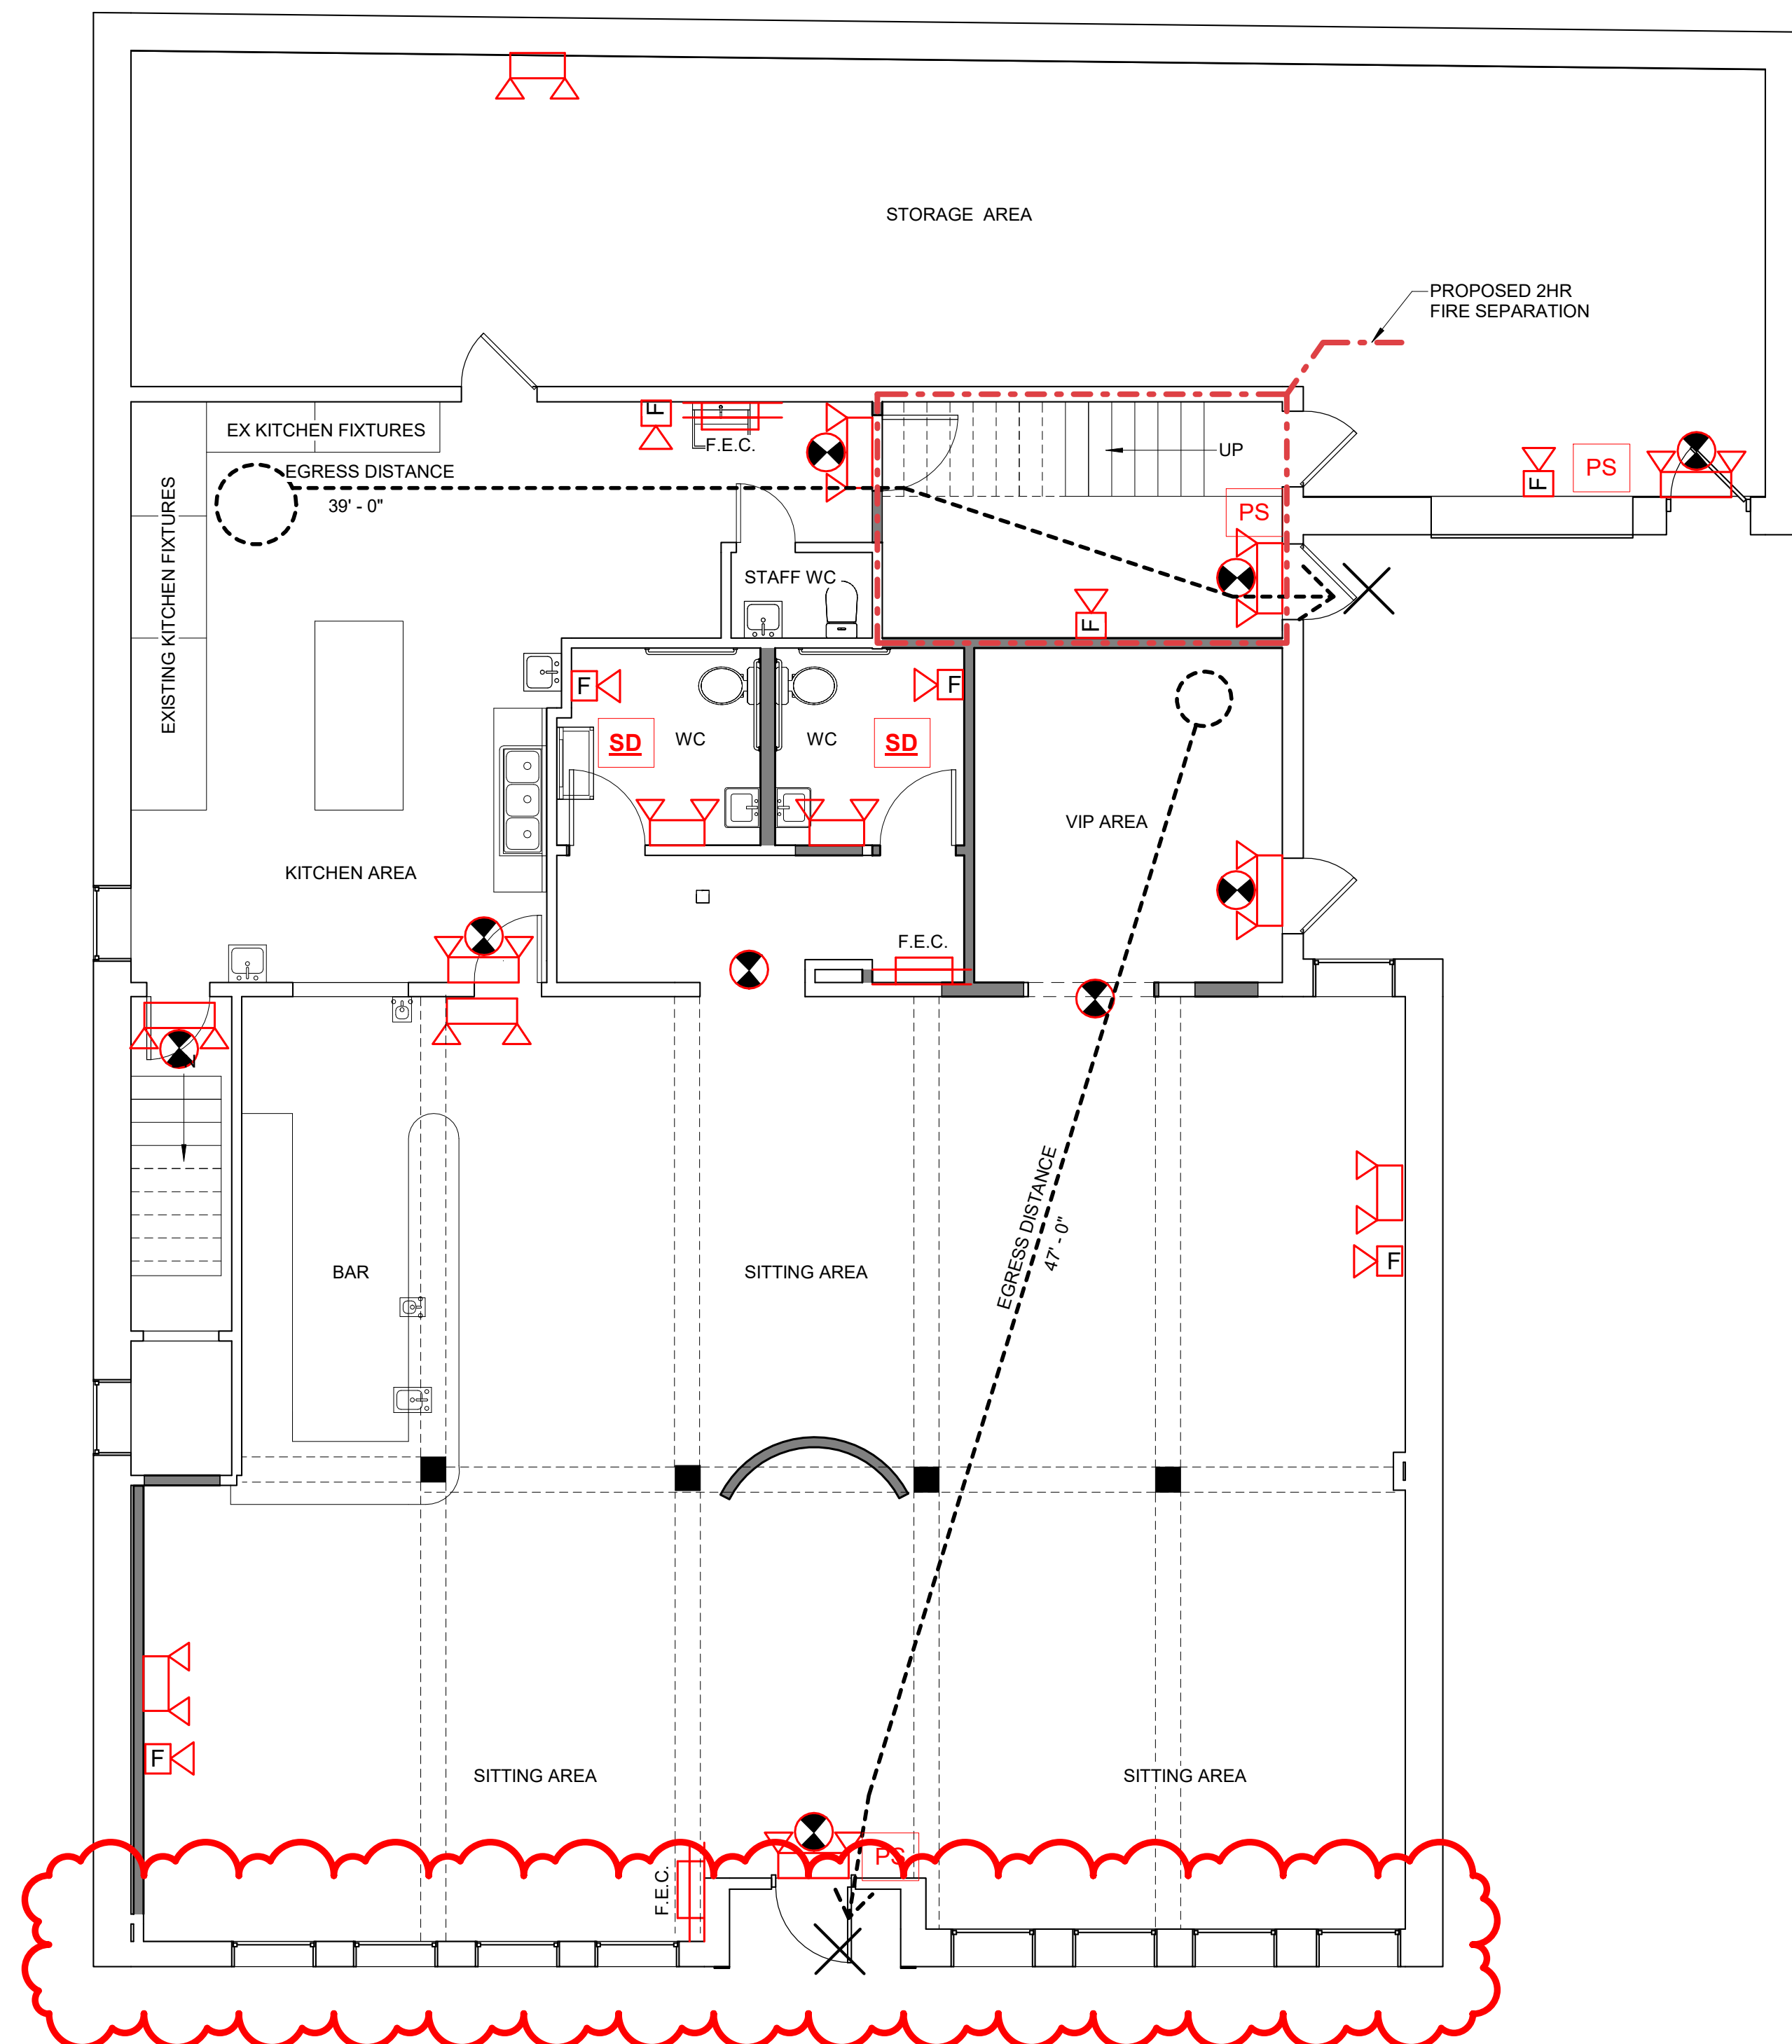

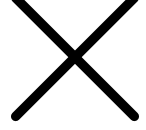  LIFE SAFETY LEGEND	
	ILLUMINATED EXIT SIGNAGE; ARROWS INDICATE EXIT ROUTE
	FIRE EXTINGUISHER CABINET
	EXIT LOCATION
	EXTERIOR EXIT DOOR
	LENGTH OF TRAVEL - EGRESS
	SMOKE DETECTOR
	PROPOSED 2HR FIRE SEPARATION
	EMERGENCY LIGHT
	HORN STROBE
	PULL STATION
PROJECT SPECIFIC NOTES	

© 2023 Flow Design Inc.

ALL RIGHTS RESERVED. ALL IDEAS, DESIGNS, PLANS AND SPECIFICATIONS ARE THE PROPERTY OF FLOW DESIGN INC. RIGHTS OF USE ARE CONDITIONAL, AND ARE LIMITED TO ONE-TIME USE TO CONSTRUCT A SINGLE PROJECT ON THE SITE SO INDICATED. USE OF THIS WORK AND ANY DERIVATIVE WORK COVERED UNDER THIS COPYRIGHT FOR OTHER PROJECTS IS PROHIBITED. THE USE OR REPRODUCTION OF THESE PLANS FOR ANY OTHER CONSTRUCTION PERMIT APPLICATION IS STRICTLY PROHIBITED WITHOUT PRIOR WRITTEN PERMISSION OF FLOW DESIGN INC. AND THE ARCHITECT WHOSE SIGNATURE AND SEAL MAY BE AFFIXED TO THESE DRAWINGS. MADE BY HUMANS.

BONFIRE RESTAURANT

282 MCGRANTH HIGHWAY.
SOMERVILLE, MA. 02143

MR JULIO PEÑA

ARCHITECT:



Flow Design Architects
ARCHITECTURE + INTERIORS

50 GROVE ST. SUITE 226
SALEM, MA 01970
TEL: 978.498.4370

INTERIOR DESIGN :



JESSICA ARCHEVAL
29 RIDGEFIELD AVE.
RIDGEFIELD PARK, NJ 07660

CONSULTANT:

REVISION:

[illegible]

DRAWING TITLE:

LIFE SAFETY PLAN

DRAWN BY

JG

	CHECKED BY
--	------------

DF

SCALE:



As indicated

DATE:
10.24.2023

PROJECT NO.:
23291

DRAWING NO.

LS-00

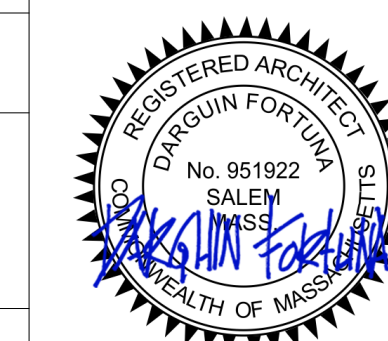 

PARTITION	
	EXISTING WALL, VERIFY CONSTRUCTION IN FIELD

EXISTING CONDITIONS	
GENERAL NOTES	
IT IS THE RESPONSIBILITY OF THE GENERAL CONTRACTOR AND THE SUBCONTRACTOR TO REVIEW EXISTING CONDITIONS OF THE BUILDING AND TO INFORM THE ARCHITECT OF ANY DISCREPANCIES IN THE DOCUMENTS.	

© 2023 Flow Design Inc.

ALL RIGHTS RESERVED. ALL IDEAS, DESIGNS, PLANS AND SPECIFICATIONS ARE THE PROPERTY OF FLOW DESIGN INC. RIGHTS OF USE ARE CONDITIONAL AND ARE LIMITED TO A ONE-TIME USE TO CONSTRUCT A SINGLE PROJECT ON THE SITE SO INDICATED. USE OF THE WORK AND ANY DERIVATIVE WORK COVERED UNDER THIS COPYRIGHT FOR OTHER PROJECTS IS PROHIBITED. THE USE OR REPRODUCTION OF THESE PLANS FOR ANY OTHER CONSTRUCTION OR PERMIT APPLICATION IS STRICTLY PROHIBITED WITHOUT PRIOR WRITTEN PERMISSION OF FLOW DESIGN INC. AND THE ARCHITECT WHOSE SIGNATURE AND SEAL MAY BE AFFIXED TO THESE DRAWINGS. MADE BY HUMANS.

BONFIRE RESTAURANT

282 MCGRANTH HIGHWAY.
SOMERVILLE, MA. 02143

MR JULIO PEÑA

ARCHITECT:



Flow Design Architects
ARCHITECTURE + INTERIORS

50 GROVE ST. SUITE 226
SALEM, MA 01970
TEL: 978.498.4370

INTERIOR DESIGN :



INTERIORS

JESSICA ARCHEVAL
29 RIDGEFIELD AVE.
RIDGEFIELD PARK , NJ 07660

CONSULTANT:

[illegible]


DRAWING TITLE:

EXISTING FLOOR PLANS


DRAWN BY: JG	SEAL:
CHECKED BY: DF	
SCALE: 1/8" = 1'-0"	
DATE: 10.24.2023	
PROJECT NO.: 23291	

DRAWING NO.:


EX-100

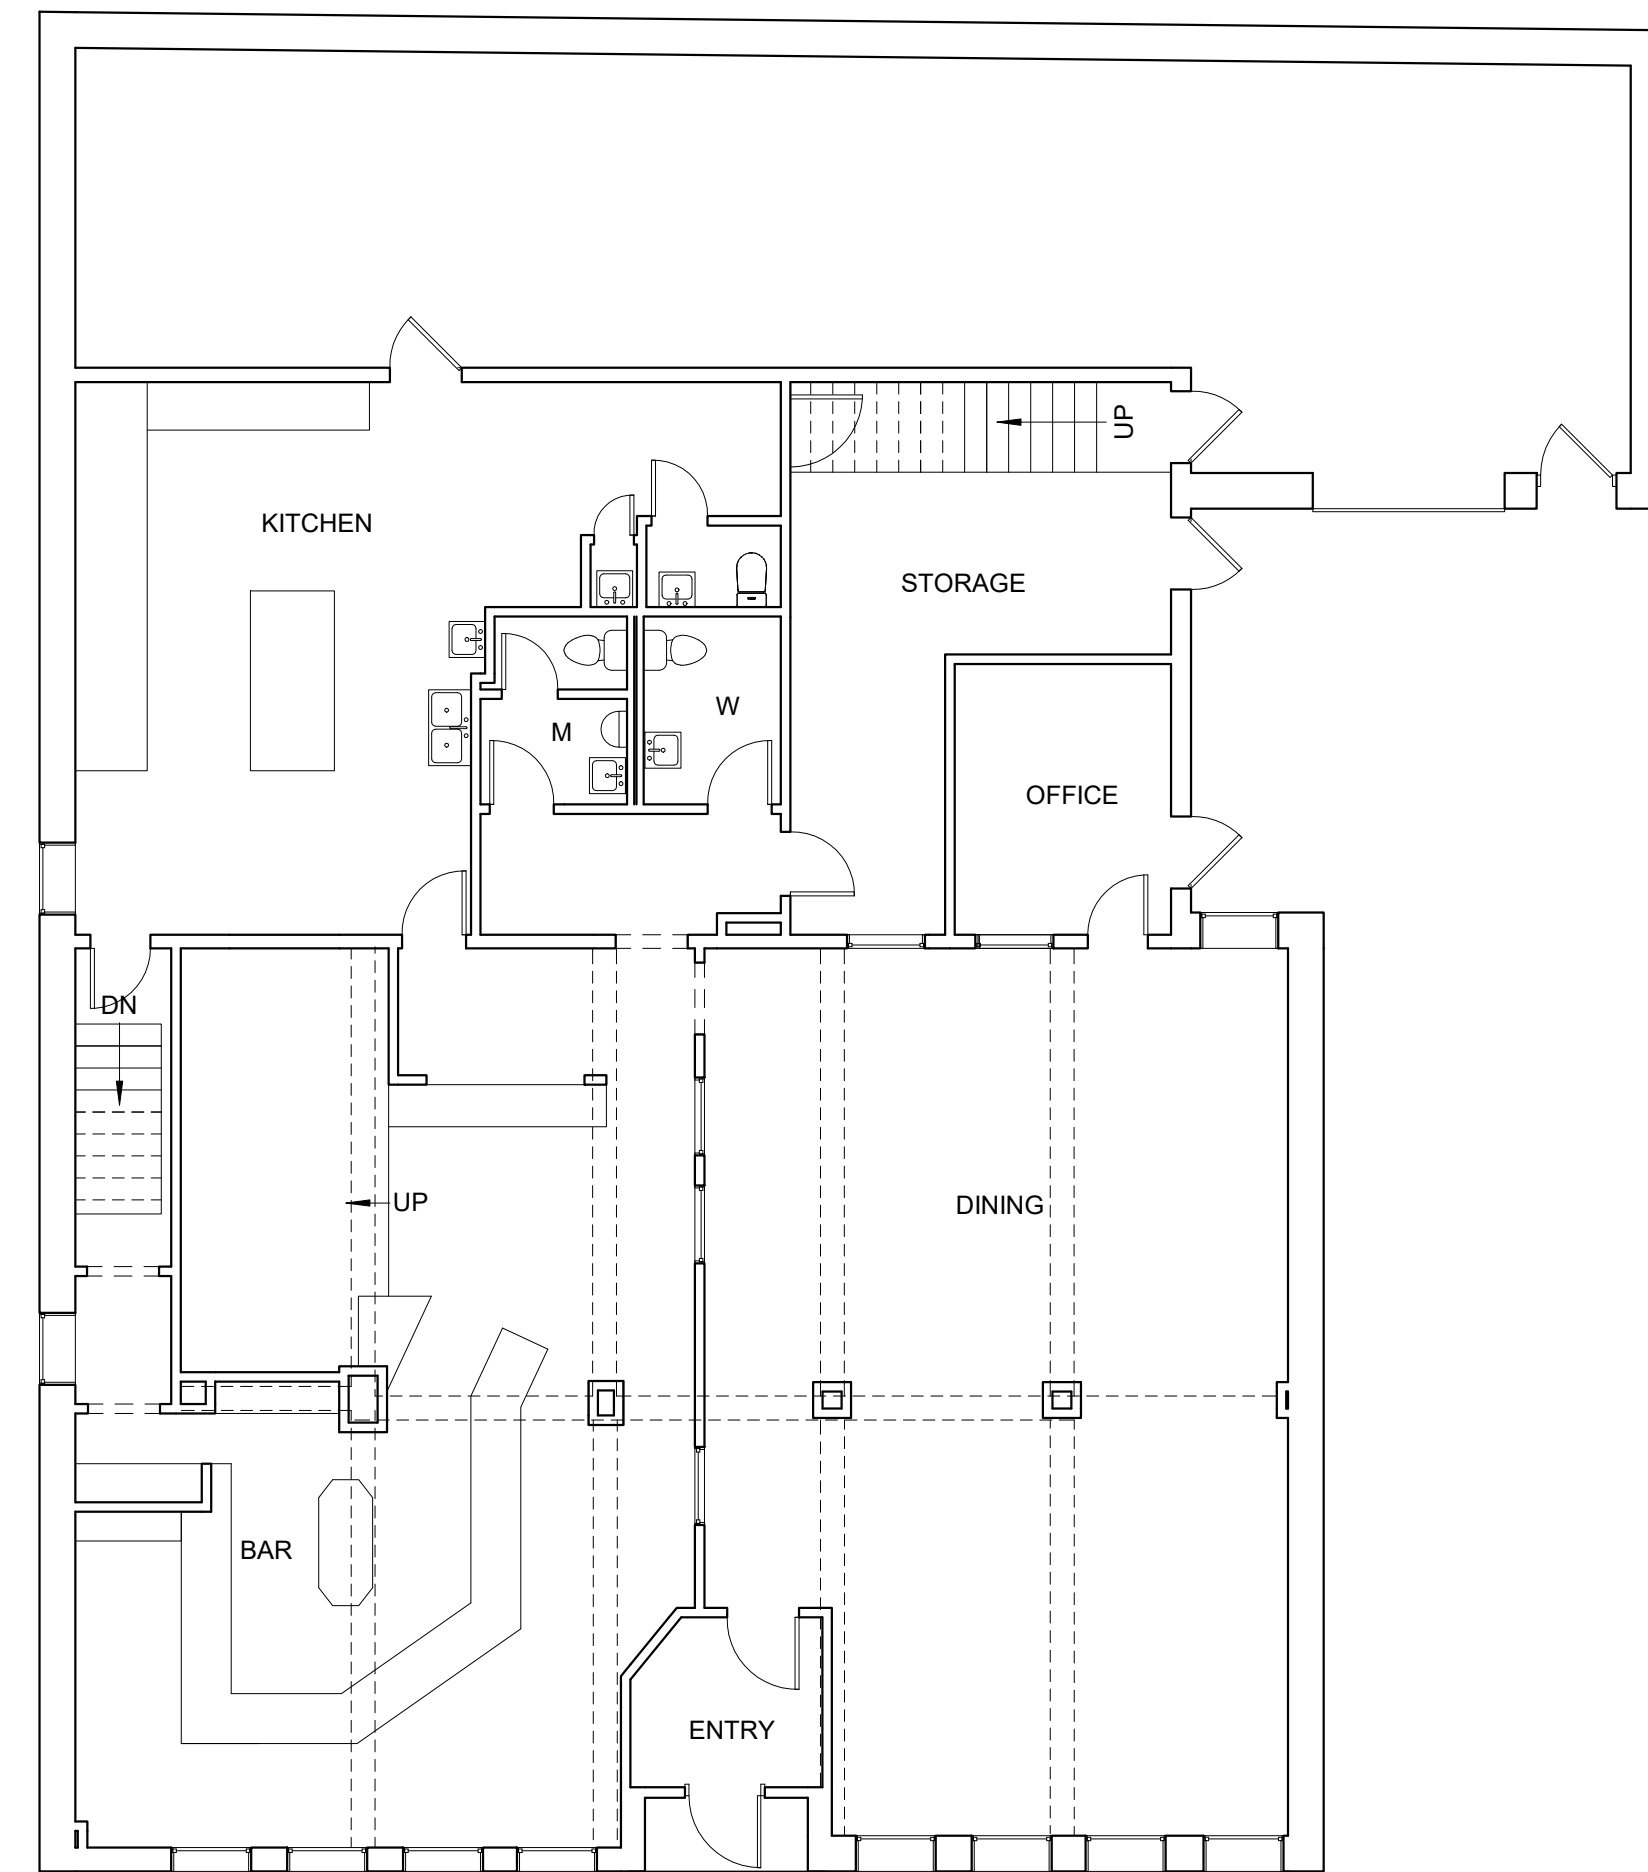

1 EXISTING FIRST FLOOR PLAN
1/8" = 1'-0"

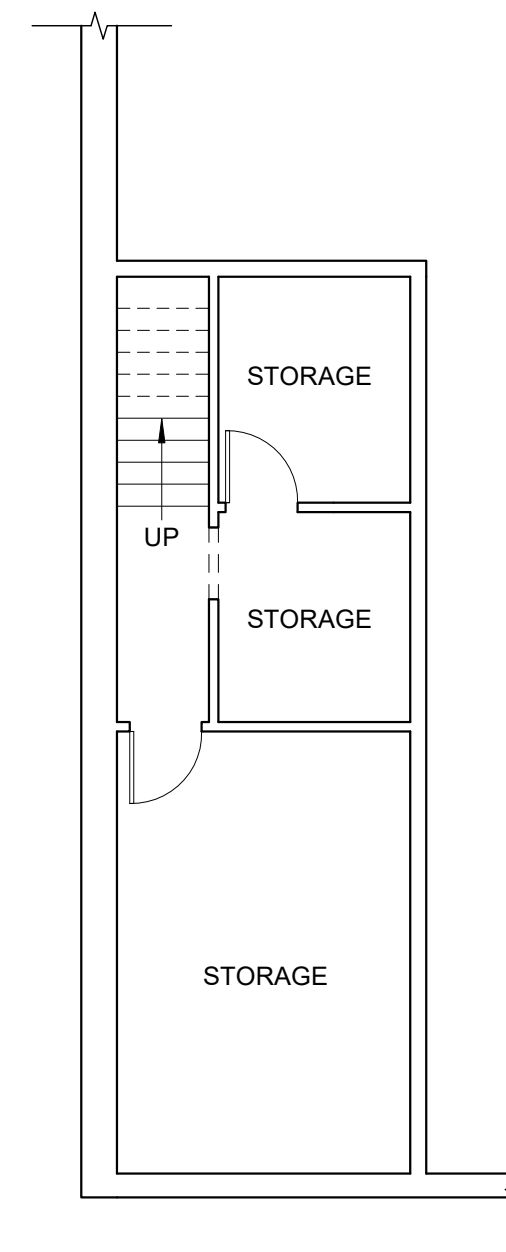

6 EXISTING BASEMENT FLOOR PLAN
1/8" = 1'-0"

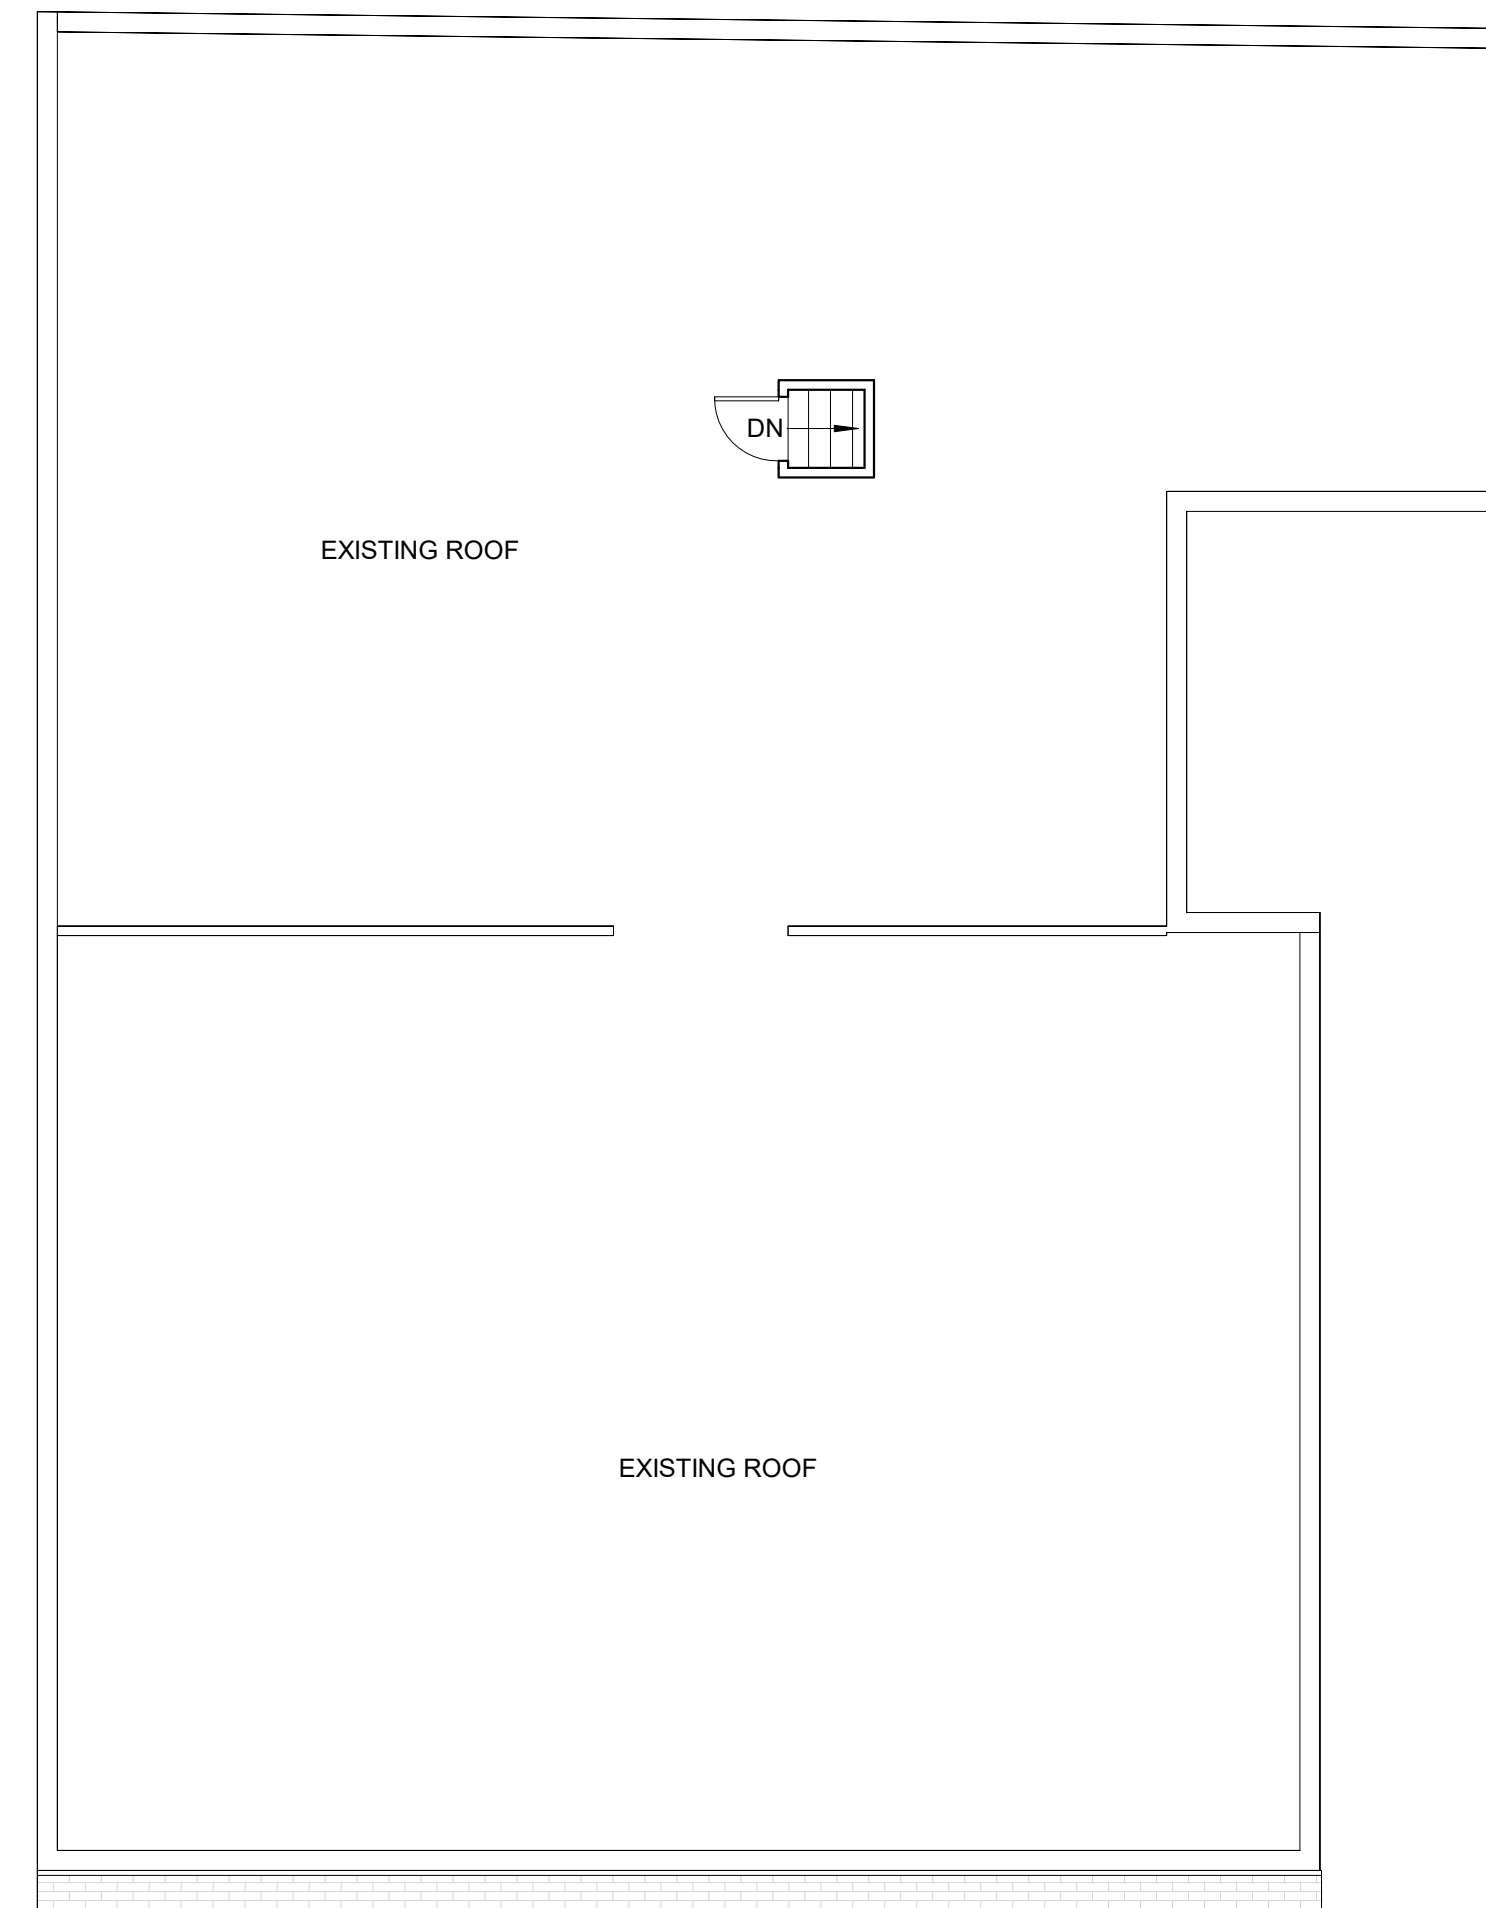

3 EXISTING ROOF FLOOR PLAN
1/8" = 1'-0"




4 EXISTING FACADE
1/8" = 1'-0"



NOTE: COORDINATE WITH OWNER FOR SALVAGE ITEMS

AD-100

 

© 2023 Flow Design Inc.

ALL RIGHTS RESERVED. ALL IDEAS, DESIGNS, PLANS AND SPECIFICATIONS ARE THE PROPERTY OF FLOW DESIGN INC. RIGHTS OF USE ARE CONDITIONAL, AND ARE LIMITED TO A ONE-TIME USE TO CONSTRUCT A SINGLE PROJECT ON THE SITE SO INDICATED. USE OF THE WORK AND ANY DERIVATIVE WORK COVERED UNDER THIS COPYRIGHT FOR OTHER PROJECTS IS PROHIBITED. THE USE OR REPRODUCTION OF THESE PLANS FOR ANY OTHER CONSTRUCTION OR PERMIT APPLICATION IS STRICTLY PROHIBITED WITHOUT PRIOR WRITTEN PERMISSION OF FLOW DESIGN INC. AND THE ARCHITECT WHOSE SIGNATURE AND SEAL MAY BE AFFIXED TO THESE DRAWINGS. MADE BY HUMANS.

ARCHITECT:



50 GROVE ST. SUITE 226
SALEM, MA 01970
TEL: 978.498.4370

INTERIOR DESIGN :



JESSICA ARCHEVAL
29 RIDGEFIELD AVE.
RIDGEFIELD PARK , NJ 07660

CONSULTANT:

DRAWING TITLE:

INT ELEVATIONS
ADA BATHROOMS

DRAWN BY:	SEAL:
-----------	-------

JG

CHECKED BY:
DF

SCALE:
As indicated

DATE:
10.24.2023

PROJECT NO.:
23291


DRAWING NO.

A-500



HARDWARE SETS						
SET#	QTY	FUNCTION	MANUFACTURER	MODEL		FINISH
1	3	HINGE	HAGER	BB1279 4-1/2"x4-1/4"		652
	1	ENTRANCE LOCK (DIGITAL COMMERCIAL KEYPAD LOCK) - COORDINATE WITH OWNER				
	1	PANIC EGRESS	VON DUPRIN	22-L-F-06		626
	1	CLOSER	NORTON		P8501 PARALLEL ARM	
	3	SILENCER	HAGER	307D		GRAY
	1	ADA THRESHOLD				
1	WEATHER STRIPPING SET					
3	3	HINGE	HAGER	BB1279 4-1/2"x4-1/4"		652
	1	PANIC EGRESS	VON DUPRIN	22-L-F-06		626
	1	PULL				
	1	CLOSER	NORTON		P8501 PARALLEL ARM	
	3	SILENCER	HAGER	307D		GRAY
4	3	HINGE	HAGER	BB1279 4-1/2"x4-1/4"		652
	1	STOREROOM LOCK	SCHLAGE	AL80PD-SAT		626
	3	SILENCER	HAGER	307D		GRAY
	1	FLOOR STOP	HAGER	241F		626
5	3	HINGE	HAGER	BB1279 4-1/2"x4-1/4"		652
	1	PASSAGE SET	SCHLAGE	AL10S-SAT		626
	1	FLOOR STOP	HAGER	241F		626
6	3	HINGE	HAGER	BB1279 4-1/2"x4-1/4"		652
	1	PRIVACY LOCK	SCHLAGE	AL40PD-SAT		626
	1	CLOSER	NORTON		P8501 PARALLEL ARM	
	3	SILENCER	HAGER	307D		GRAY
	1	FLOOR STOP	HAGER	241F		626
	1	COAT HOOK				

DOOR SCHEDULES					
NO.	DOOR SIZE		TYPE	COMMENTS	HARDWARE SET
	HEIGHT	WIDTH			
100	6' - 8"	3' - 0"	B		6
101	6' - 8"	3' - 0"	B		6
103	6' - 8"	2' - 8"	C		5
104	6' - 8"	2' - 6"	C		5
105	6' - 8"	2' - 4"	B		5
107	6' - 8"	3' - 0"	C		6
108	6' - 8"	3' - 0"	C		6
109	6' - 8"	3' - 0"	C		6

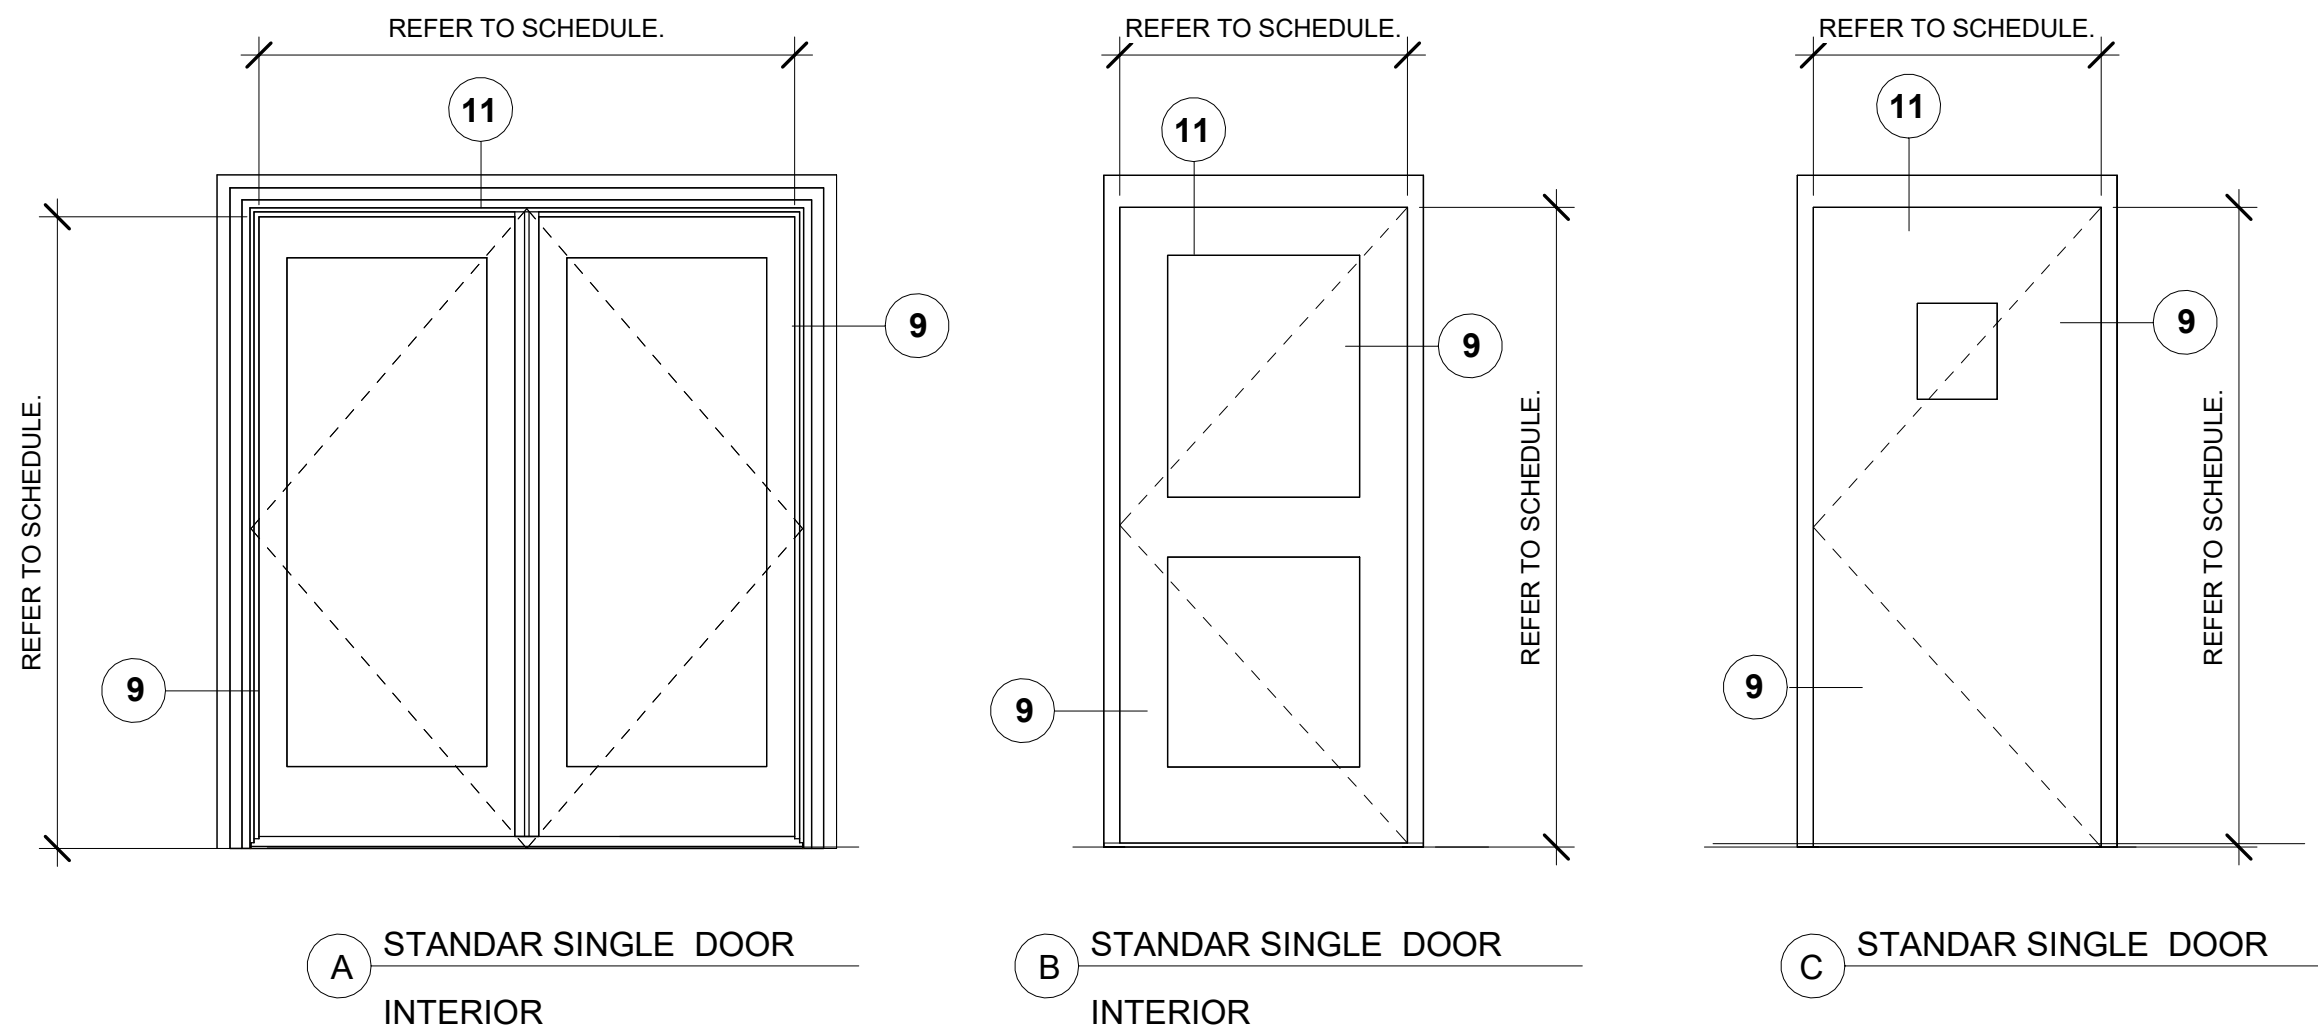

1. ALL METAL DOOR FRAMES TO BE WELDED HOLLOW METAL, 2" WIDTH UON.
2. INTERIOR WOOD DOORS TO BE 5-PLY PARTICLE CORE, UON.
3. INTERIOR WOOD FIRE DOORS TO BE 5-PLY MINERAL CORE, UON.
4. INTERIOR WOOD VISION DOORS TO BE 5-PLY STAVE CORE, UON.
5. PROVIDE SAFETY GLASS IN ALL LOCATIONS WHERE THE MASSACHUSETTS STATE BUILDING CODE REQUIRES SAFETY GLAZING. CONFIRM WITH ARCHITECT WHERE CASES OF SAFETY AND WIRE GLASS CONFLICT.

7. 1" UNDERCUT APPLICABLE TO ALL WOOD DOORS THAT ARE NOT FIRE RATED, TYP.

9. ALL DETAILS TYPICAL FOR APPLICABLE DOOR / WALL LOCATIONS.

NOTE: ALL EXTERIOR DOOR SHALL
HAVE FULL PERIMETER WEATHERS
TRIPPING

ALL RIGHTS RESERVED. ALL IDEAS, DESIGNS, PLANS AND SPECIFICATIONS ARE THE PROPERTY OF FLOW DESIGN INC. RIGHTS OF USE ARE CONDITIONAL AND ARE LIMITED TO A ONE-TIME USE TO CONSTRUCT A SINGLE PROJECT ON THE SITE SO INDICATED. USE OF THE WORK AND ANY DERIVATIVE WORK COVERED UNDER THIS COPYRIGHT FOR OTHER PROJECTS IS PROHIBITED. THE USE OR REPRODUCTION OF THESE PLANS FOR ANY OTHER CONSTRUCTION OR PERMIT APPLICATION IS STRICTLY PROHIBITED WITHOUT PRIOR WRITTEN PERMISSION OF FLOW DESIGN INC. AND THE ARCHITECT WHOSE SIGNATURE AND SEAL MAY BE AFFIXED TO THESE DRAWINGS. MADE BY HUMANTS.

282 MCGRANTH HIGHWAY.
SOMERVILLE, MA. 02143

ARCHITECT:



50 GROVE ST. SUITE 226
SALEM, MA 01970
TEL: 978.498.4370

J

JESSICA ARCHEVAL
29 RIDGEFIELD AVE.
RIDGEFIELD PARK , NJ 07660

REVISION

[illegible]

DOOR & WINDOWS SCHEDULE





JG

DF

As indicated

PROJECT NO.:
23291

A-600

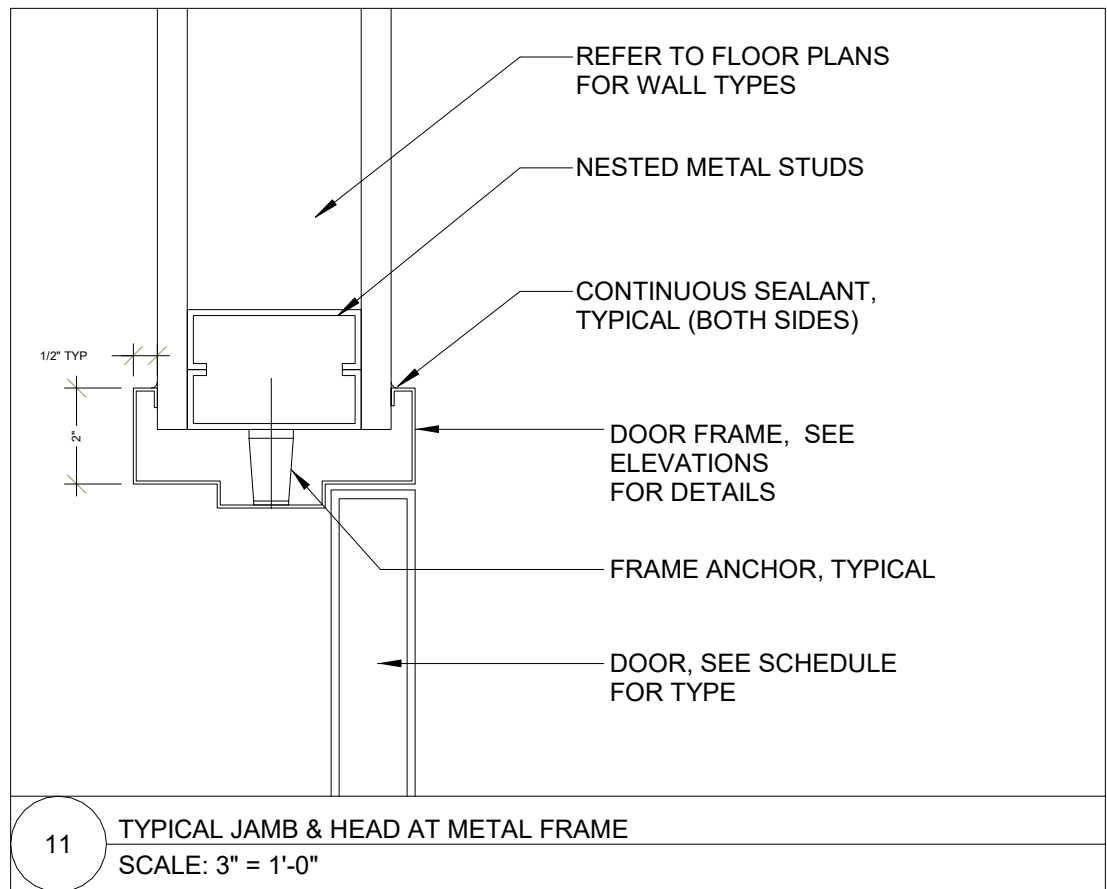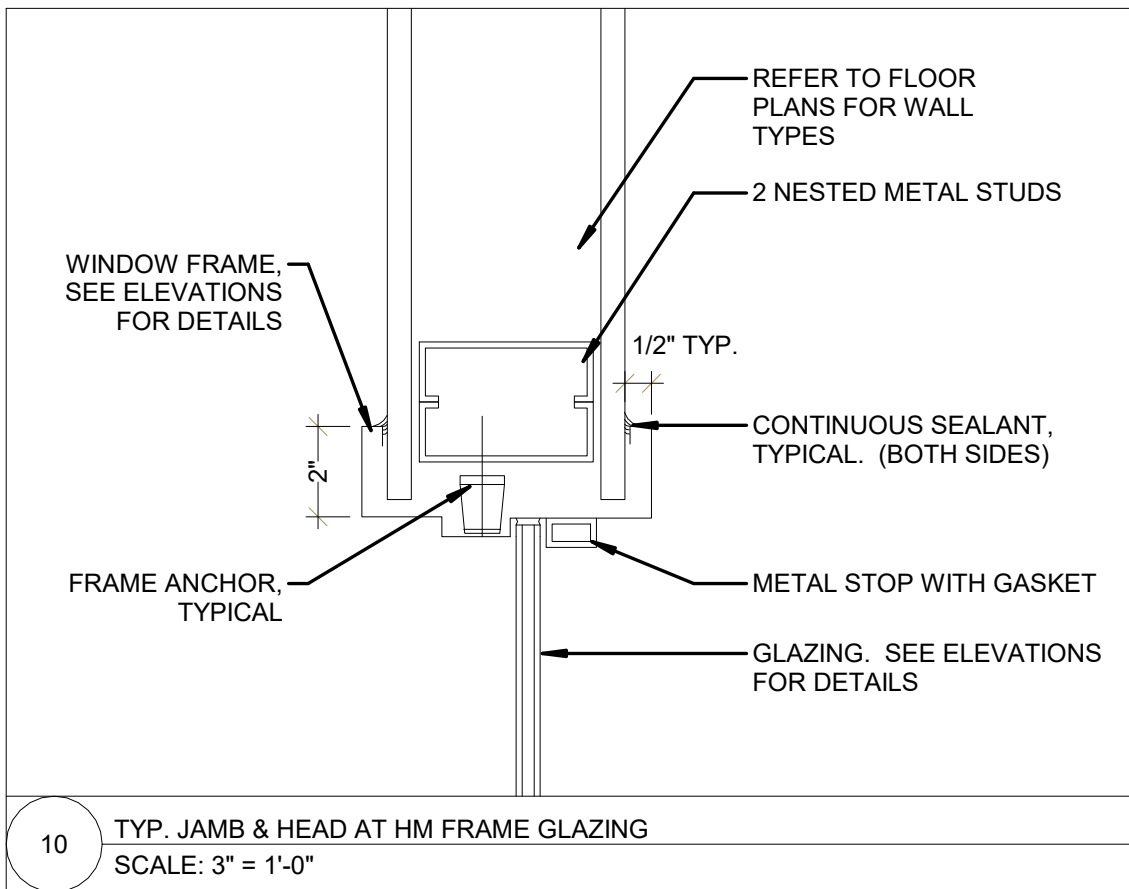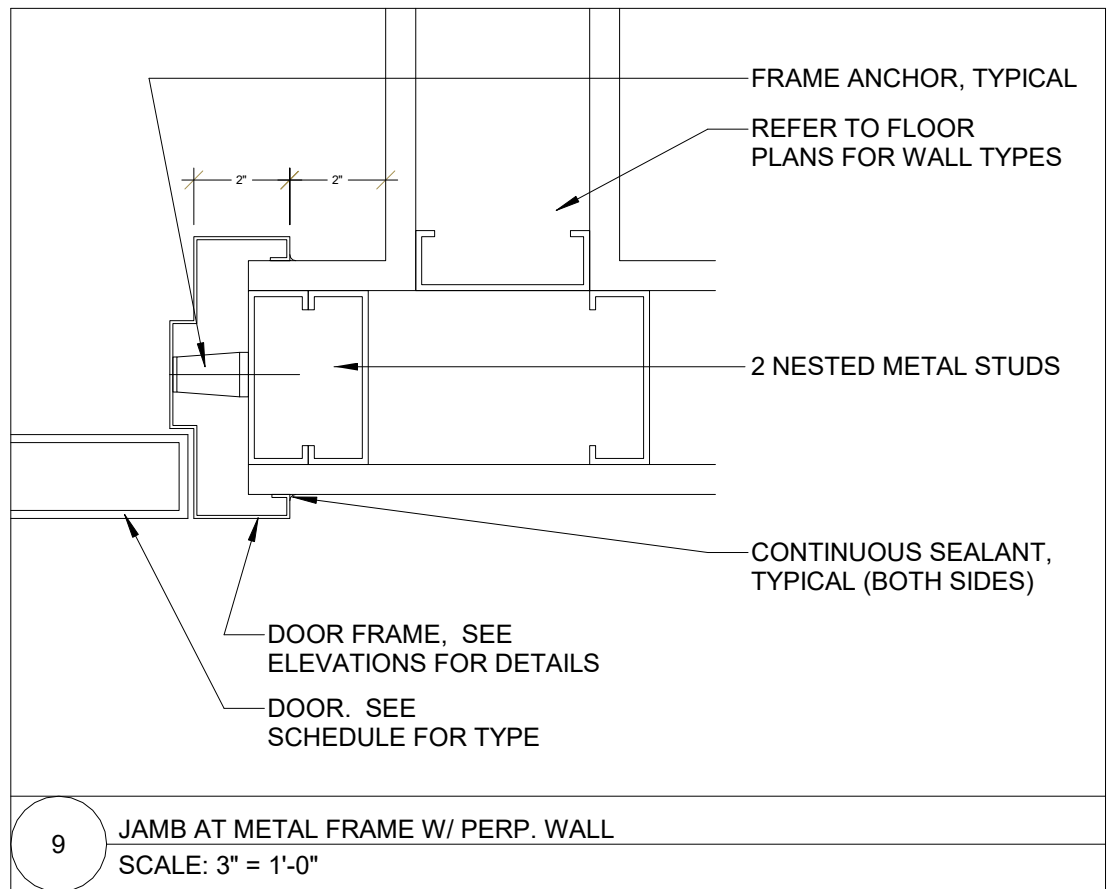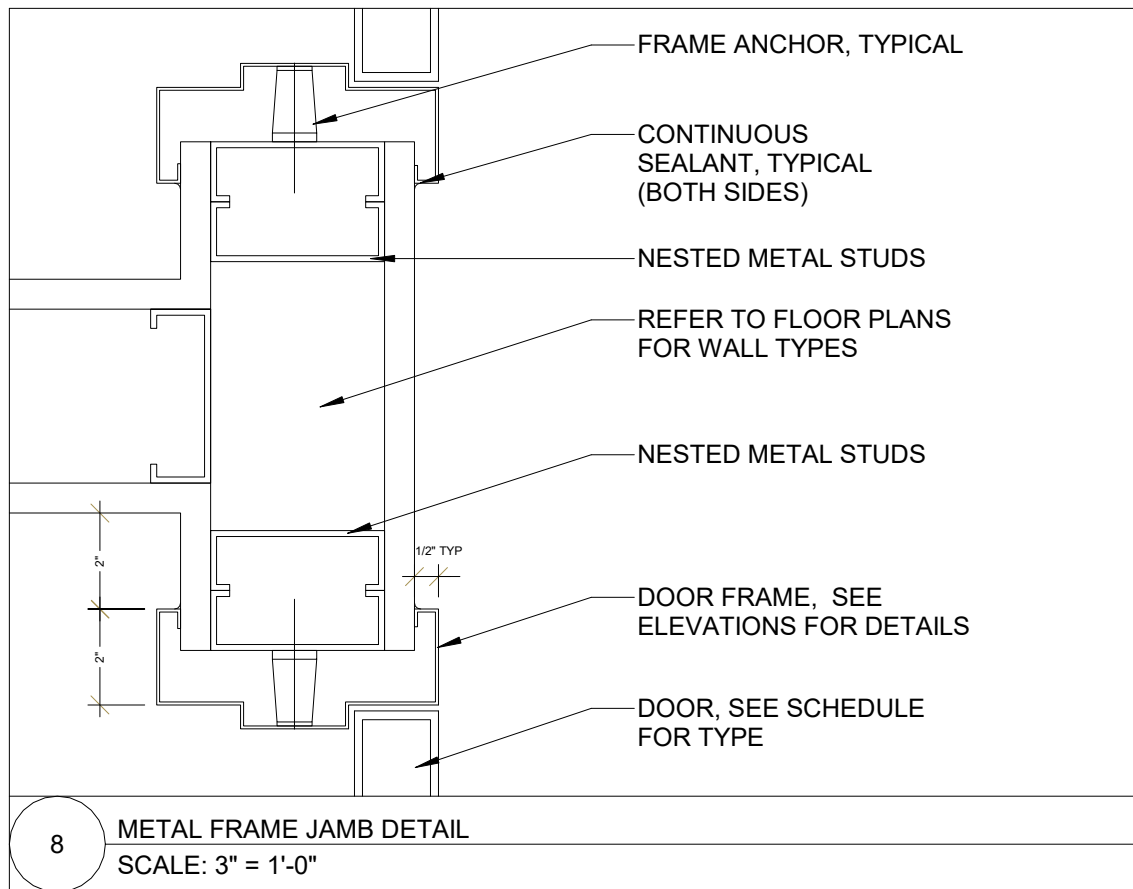

<u>EXISTING & NEW WALLS</u>	
	NEW WALL
	EXISTING TO REMAIN
<u>GENERAL CONTRACTOR NOTES:</u>	
1. CONTRACTOR SHALL VERIFY ALL DIMENSIONS IN FIELD. 2. CONTRACTOR SHALL ADHERE TO ALL APPLICABLE CODES AND REGULATIONS. 3. CONTRACTOR SHALL INFORM ARCHITECT OF ANY ERRORS OR DEVIATIONS PRIOR TO CONTINUING WORK. 4. CONTRACTOR SHALL COORDINATE WITH EACH SUB-CONTRACTOR AND ENSURE TO MEET ALL CODE AND SAFETY REQUIREMENTS.	
<u>GENERAL NOTES:</u>	
1. ALL INTERIOR DIMENSIONS ARE TO INTERIOR FACE OF G/WB. U.N.O. 2. PROVIDE BLOCKING AT ALL WALLS W/ WALL MOUNTED FIXTURES AND ACCESSORIES. TYP. 3. CONFIRM CEILING HEIGHTS IN FIELD.	

© 2023 Flow Design Inc.

ALL RIGHTS RESERVED. ALL IDEAS, DESIGNS, PLANS AND SPECIFICATIONS ARE THE PROPERTY OF FLOW DESIGN INC. RIGHTS OF USE ARE CONDITIONAL AND ARE LIMITED TO A ONE-TIME USE TO CONSTRUCT A SINGLE PROJECT ON THE SITE SO INDICATED. USE OF THE WORK AND ANY DERIVATIVE WORK COVERED UNDER THIS COPYRIGHT FOR OTHER PROJECTS IS PROHIBITED. THE USE OR REPRODUCTION OF THESE PLANS FOR ANY OTHER CONSTRUCTION OR PERMIT APPLICATION IS STRICTLY PROHIBITED WITHOUT PRIOR WRITTEN PERMISSION OF FLOW DESIGN INC. AND THE ARCHITECT WHOSE SIGNATURE AND SEAL MAY BE AFFIXED TO THESE DRAWINGS. MADE BY HUMANS.

BONFIRE RESTAURANT

282 MCGRANTH HIGHWAY.
SOMERVILLE, MA. 02143

MR JULIO PEÑA

ARCHITECT:



Flow Design Architects
ARCHITECTURE + INTERIORS

50 GROVE ST. SUITE 226
SALEM, MA 01970
TEL: 978.498.4370

INTERIOR DESIGN :



JESSICA ARCHEVAL
29 RIDGEFIELD AVE.
RIDGEFIELD PARK , NJ 07660

CONSULTANT:

[illegible]


DRAWING TITLE:

COORDINATION PLANS


DRAWN BY: DF	
CHECKED BY: JG	
SCALE: As indicated	
DATE: 10.24.2023	
PROJECT NO.: 23291	

DRAWING NO.:

A-900

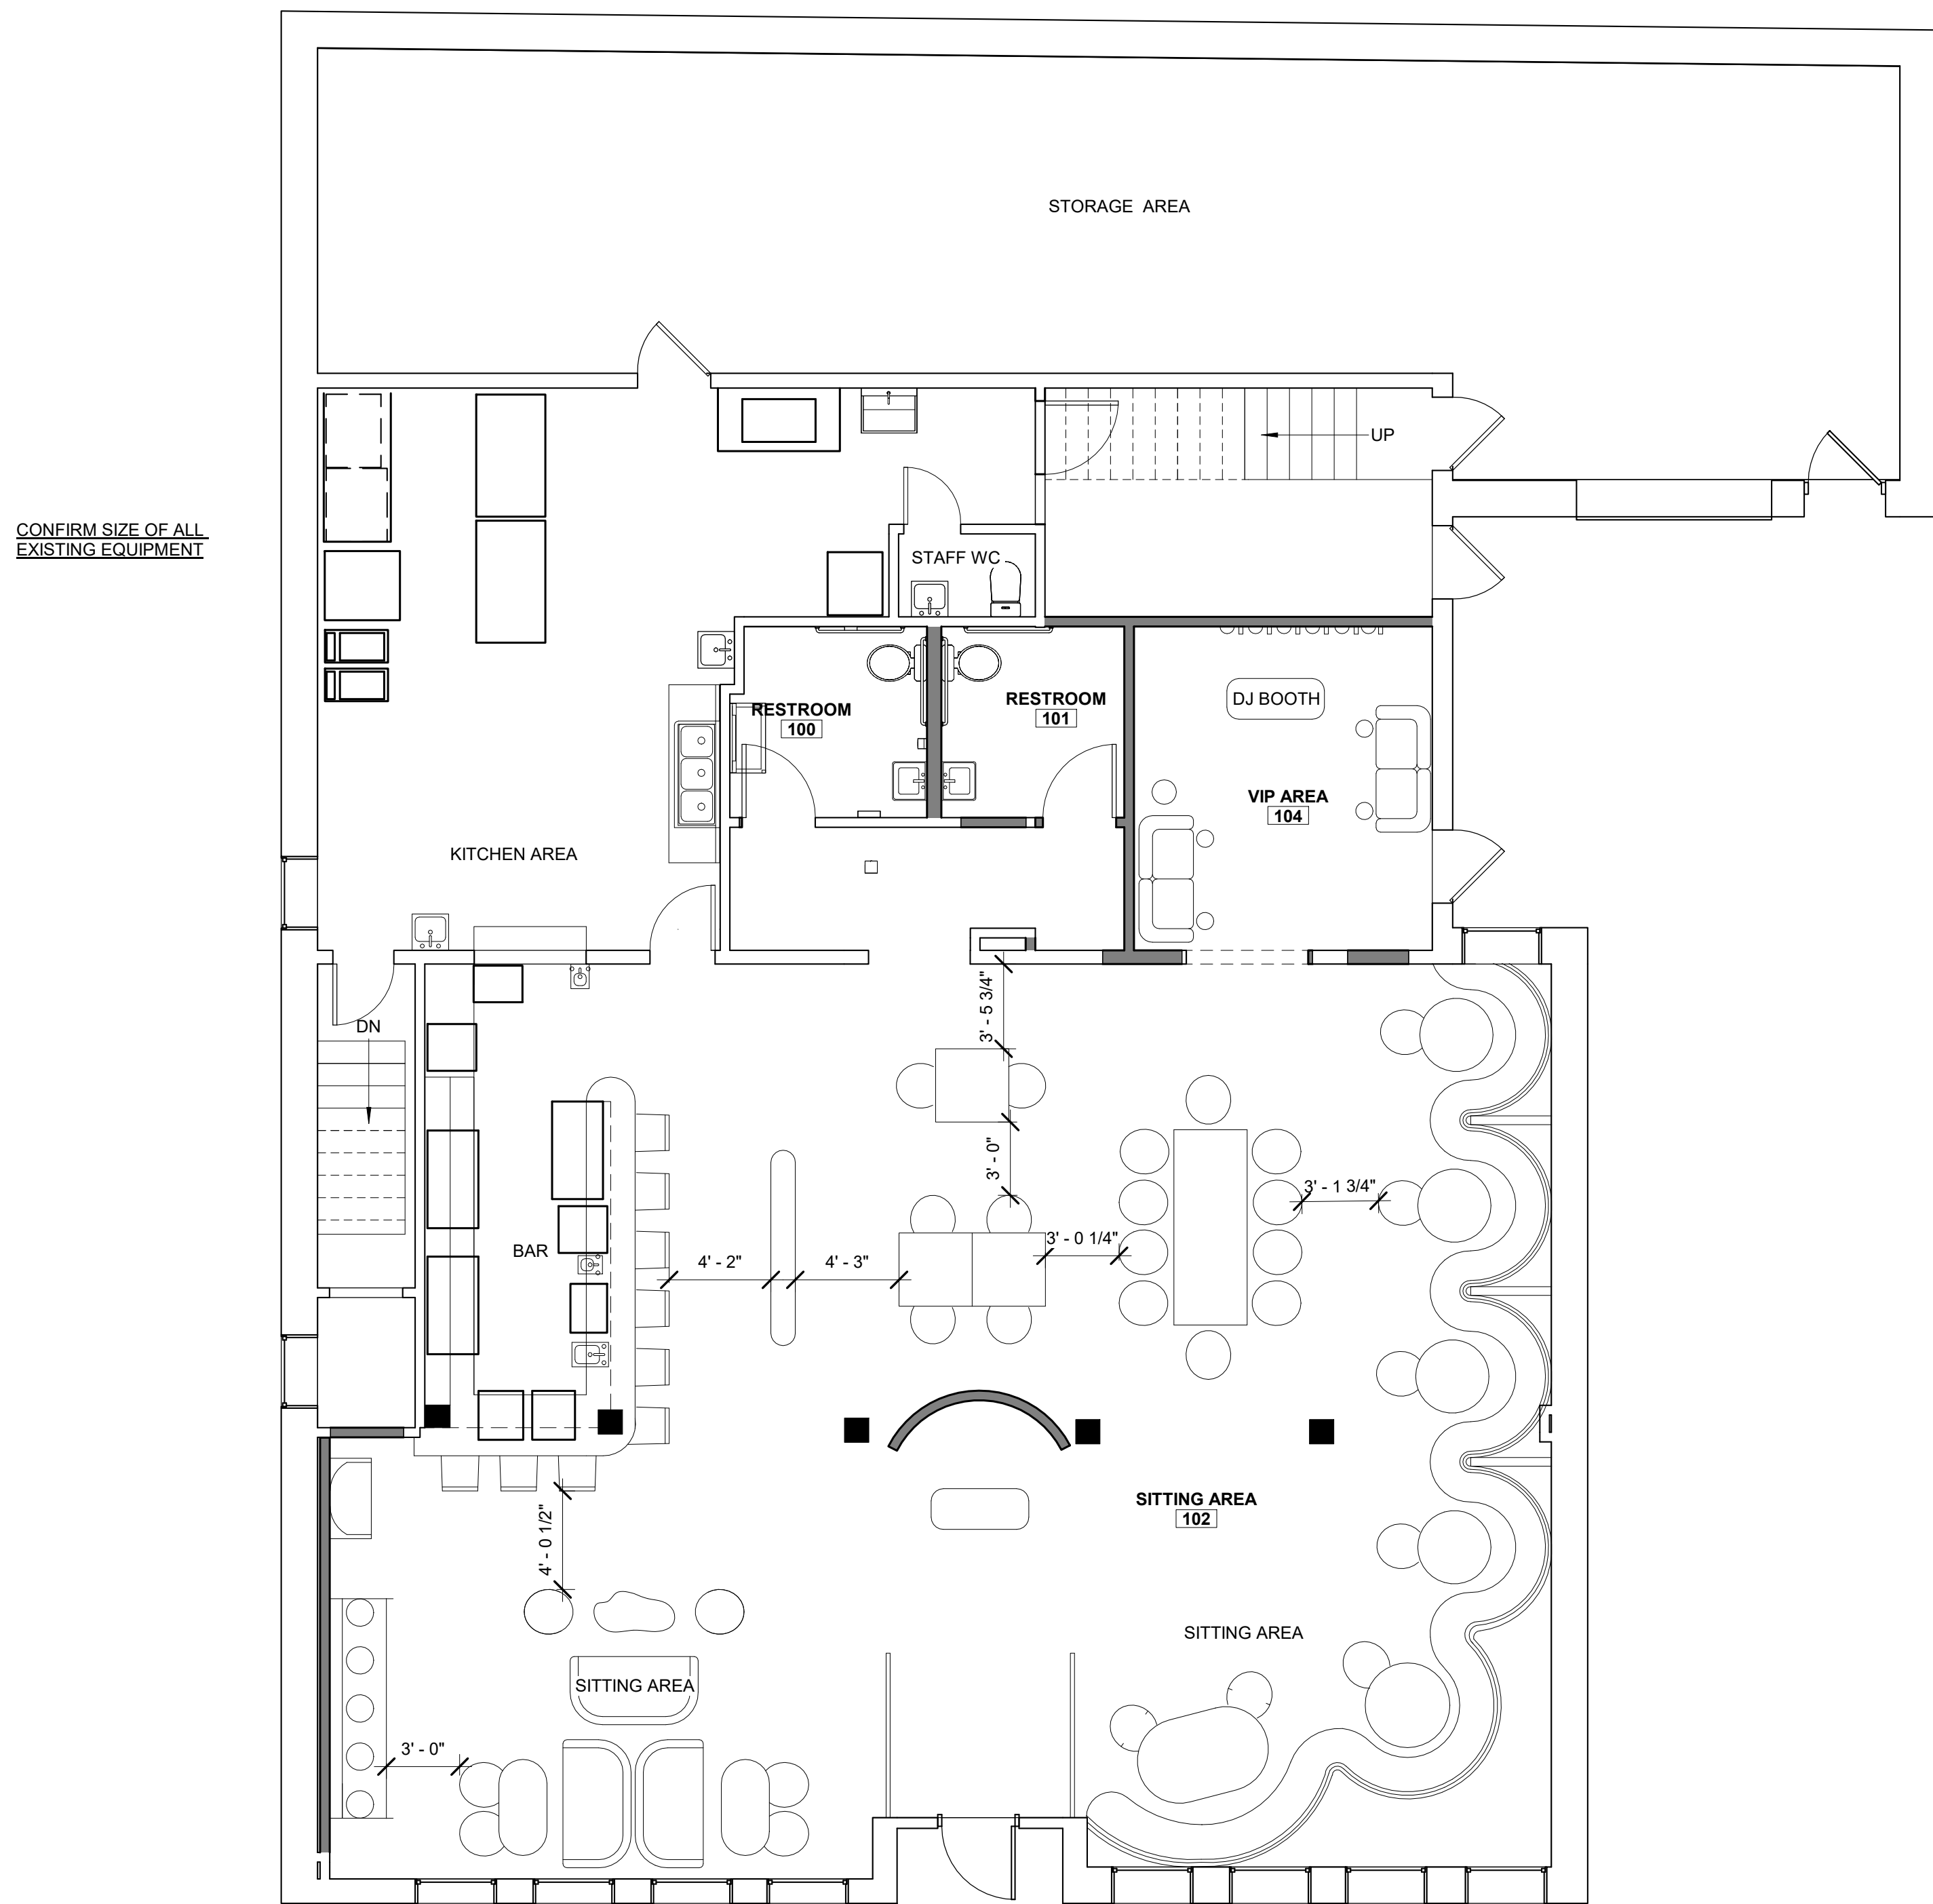

Clear floor space as defined in 521 CMR 5.00: DEFINITIONS shall be provided at each seating space. Such *clear floor space* shall not overlap knee space by more than 19 inches (19" = 483mm). See Fig. 17a.

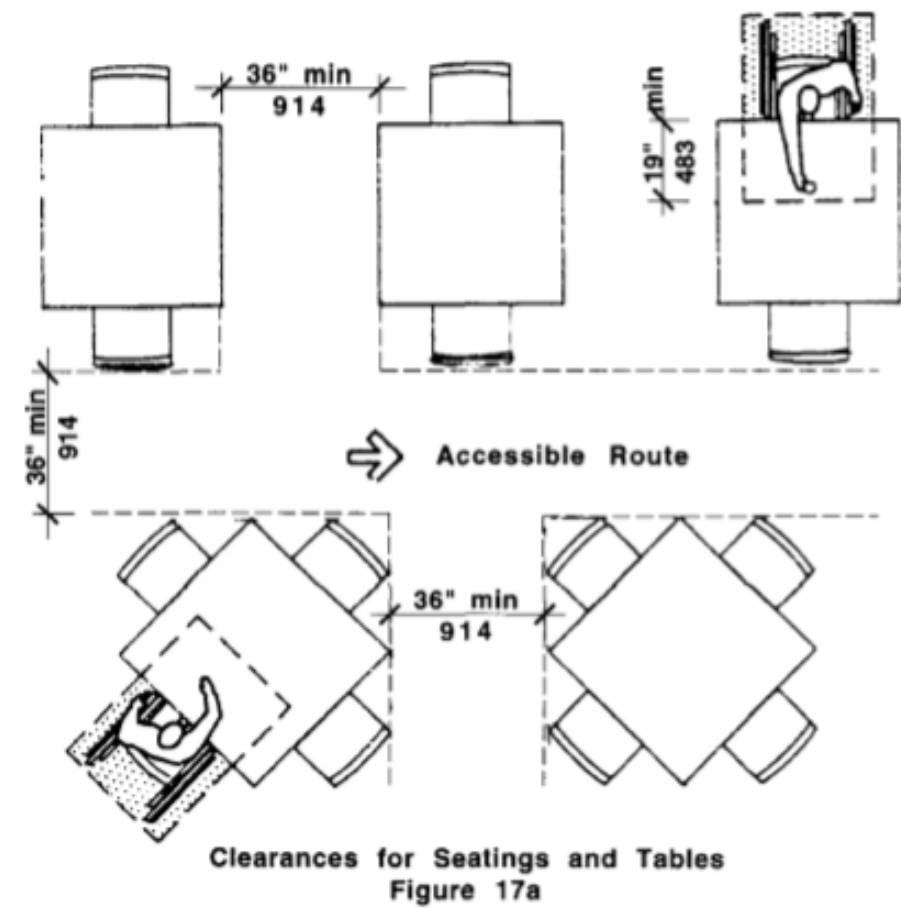

Clearances for Seatings and Tables

Figure 17a

1 PROPOSED SITING FLOOR PLAN
3/16" = 1'-0"

- 1 - TOP GRILL 36" W X 27" D
- 2 - FLAT TOP 36" W X 30" D
- 3 - 4 DRAWER REFRIGERATED CHEF BASE 73" W X 33" D
- 4 - STOVE 36.5" W X 34" D
- 5 - FRYER 16" W X 31" D
- 6 - SANDWICH UNIT / TOP SHELF HEAT 60" W X 34" D
- 7 - ICE MACHINE 60" W X 31" D
- 8 - DISH WASHER 27" W X 31" D
- 9 - PREP SINK
- 10 - 3 BAY SINK 90" W X 24" D
- 11 - HAND SINK 18"X12

- A - ICE BIN 24"W X 18"D
- B - LIQUOR DISPLAY RACK 23" W X 24" D
- C - BACK BAR CABINET REFRIGERATED 25" D X 48" W
- D - GLASS STORAGE 23"D X 24" W
- E - GLASS WASHER 21" X 22"
- F - HAND SINK 18"X12
- G - DUMP SINK 9"X12"
- H - GLASS COOLER 25" D X 48" W



© 2023 Flow Design Inc.

A-901