

29 28 27 26 25 24 23 22 21 20 19 18 17 16 15 14 13 12 11 10 9 8 7 6 5 4 3 2 1

T

S

R

Q

P

O

N

M

L

K

J

I

H

G

F

E

D

C

B

A



1 ELM STREET ELEVATION
3/16" = 1'-0"




2 REAR ELEVATION
3/16" = 1'-0"

29 28 27 26 25 24 23 22 21 20 19 18 17 16 15 14 13 12 11 10 9 8 7 6 5 4 3 2 1


NEIGHBOR

	Owner
S	Pablo Picker & Shelley Cates 33 Mystic Ave Somerville, MA 02145 617-888-0552 pickerconstruction@gmail.com
R	Architect
Q	Neighbor Architects LLC 32R Essex St Cambridge, MA 02139 617-712-1336 paul@neighbor-architects.com
	Landscape Architect
P	Ground Inc. 285 Washington St, Suite G Somerville, MA 02143 617-718-0889
	Transportation Engineer
O	Howard Stein Hudson 11 Beacon St, Suite 1010 Boston, MA 02108 617-482-7080
N	Sustainability Consultant
M	VvS Architects & Consultants 617-898-8995 agnes@ava-greenconsultant.com

4	03.12.25	Site Plan App.
3	01.16.25	Survey Int.
2	11.26.24	Concept Opt
1	10.17.24	Test Fit
No.	Date	Description

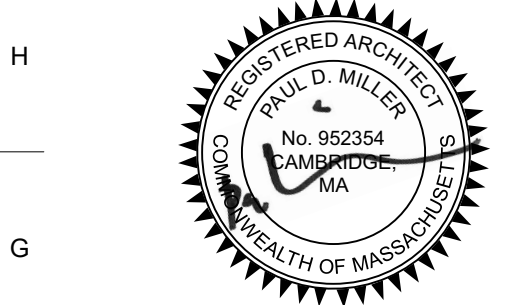

199 Elm St

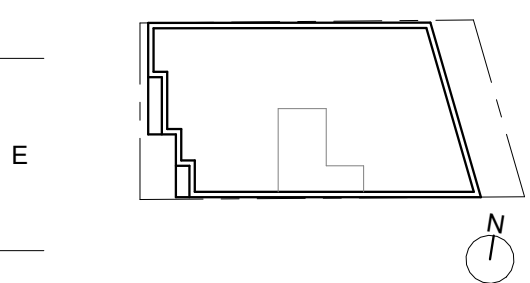


Somerville, MA 02144

Exterior Elevations

Scale: 3/16" = 1'-0"

A-201

NEIGHBOR

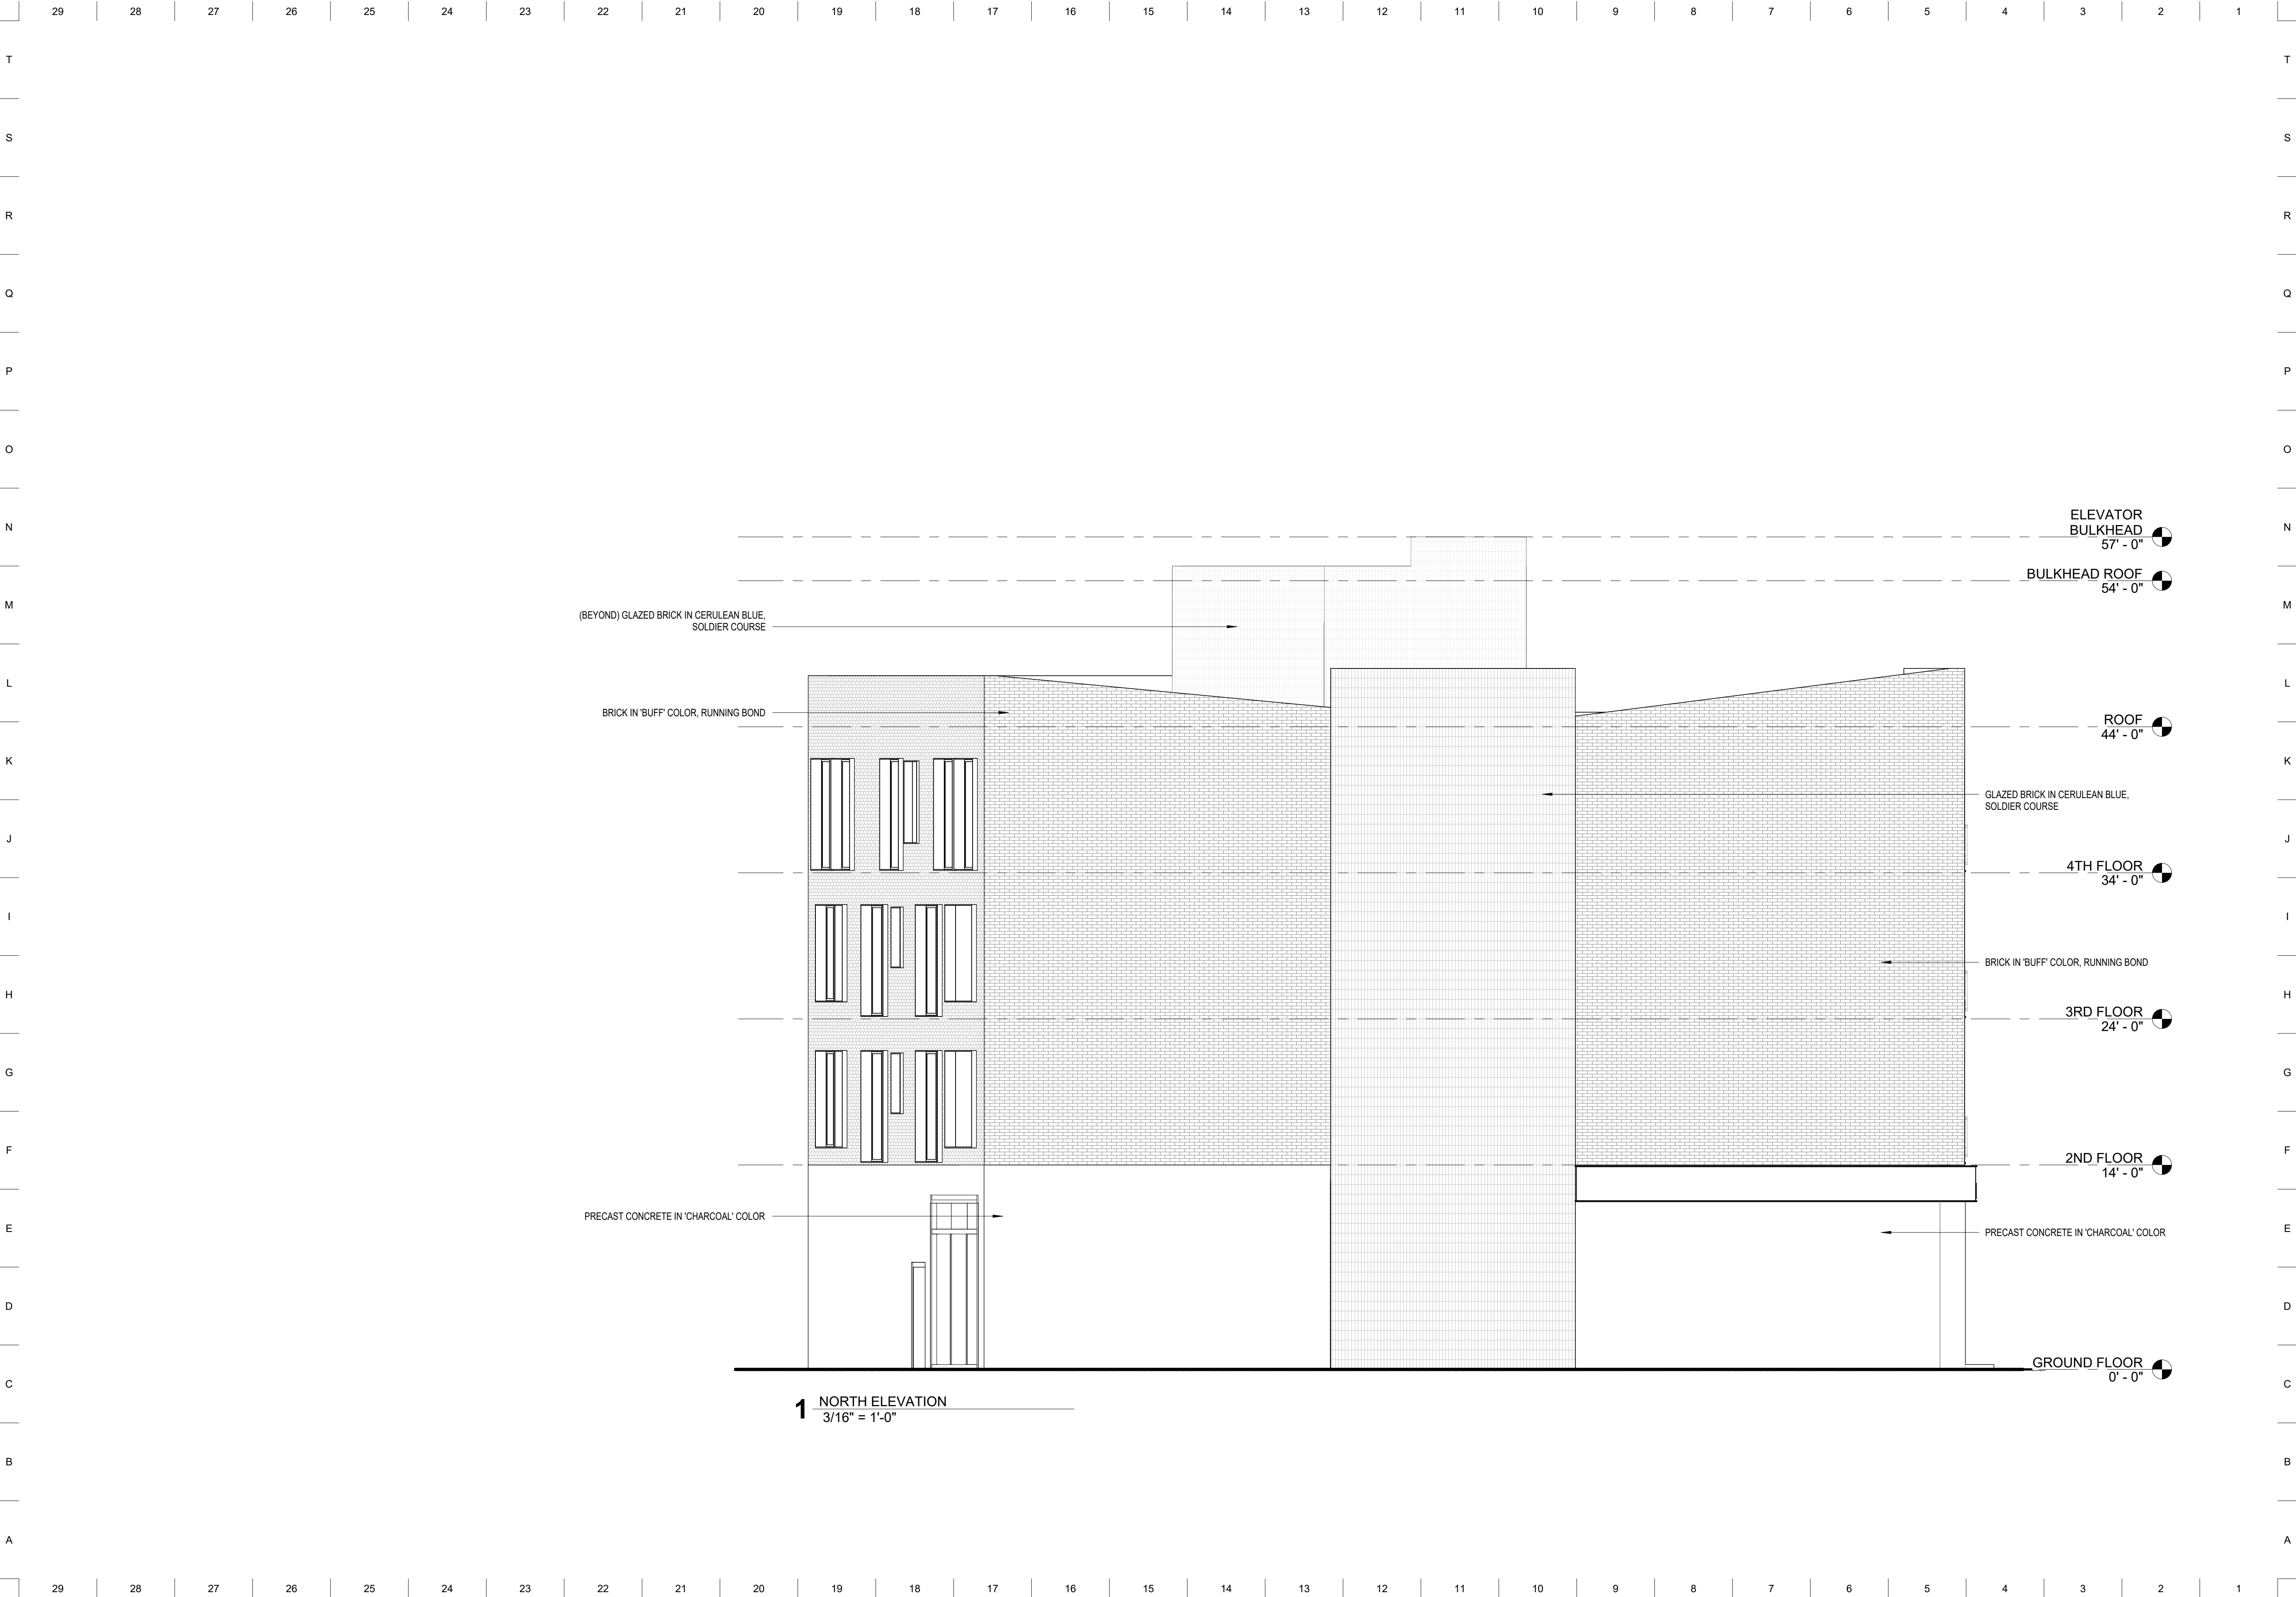

NEIGHBOR

Owner

Pablo Picker & Shelley Cates
33 Mystic Ave
Somerville, MA 02145
617-888-0552
pickerconstruction@gmail.com

Architect

Neighbor Architects LLC
32R Essex St
Cambridge, MA 02139
617-712-1336
paul@neighbor-architects.com

Landscape Architect

Ground Inc.
285 Washington St, Suite G
Somerville, MA 02143
617-718-0889

Transportation Engineer

Howard Stein Hudson
11 Beacon St, Suite 1010
Boston, MA 02108
617-482-7080


Sustainability Consultant

VvS Architects & Consultants
617-898-8995
agnes@ava-greenconsultant.com

4	03.12.25	Site Plan App.
3	01.16.25	Survey Int.
2	11.26.24	Concept Opt
1	10.17.24	Test Fit
No.	Date	Description



199 Elm St

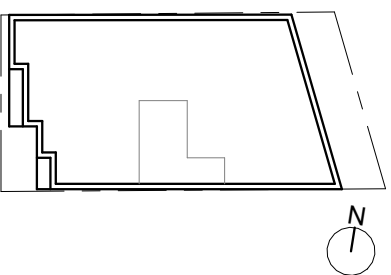


Somerville, MA 02144

Exterior Elevations

Scale: 3/16" = 1'-0"

A-202

NEIGHBOR

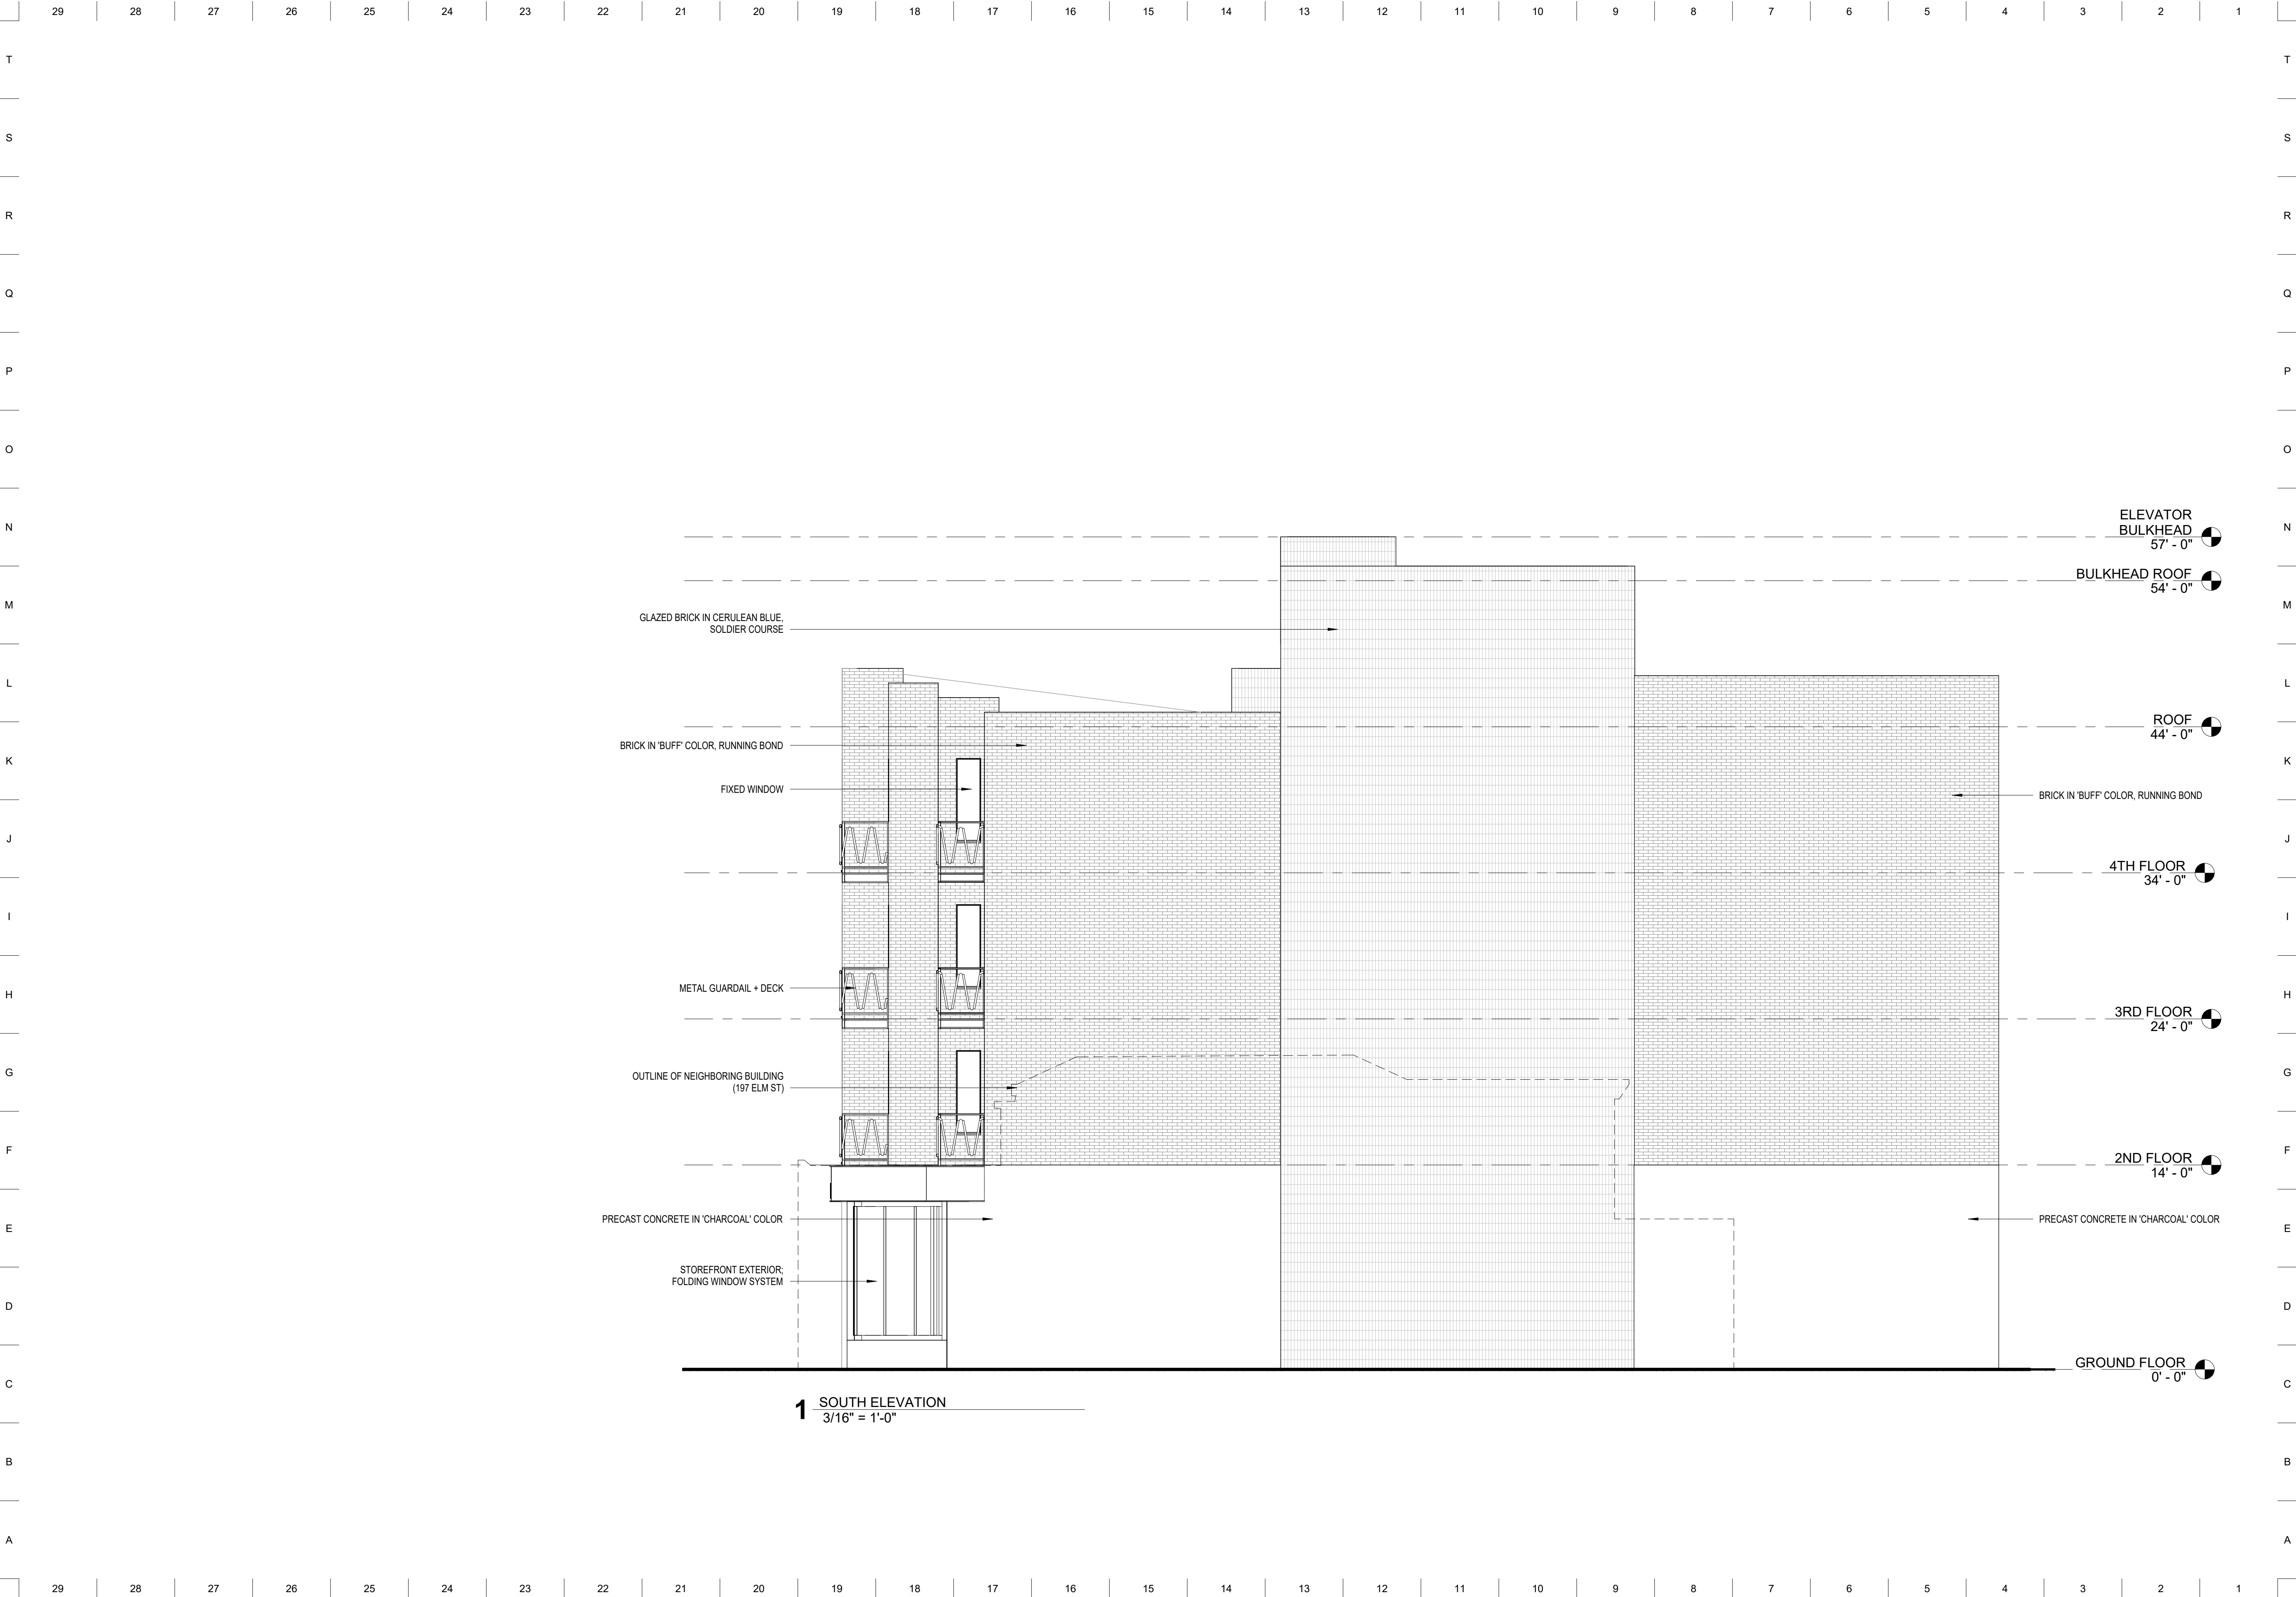

NEIGHBOR

Owner

Pablo Picker & Shelley Cates
33 Mystic Ave
Somerville, MA 02145
617-888-0552
pickerconstruction@gmail.com

Architect

Neighbor Architects LLC
32R Essex St
Cambridge, MA 02139
617-712-1336
paul@neighbor-architects.com

Landscape Architect

Ground Inc.
285 Washington St, Suite G
Somerville, MA 02143
617-718-0889


Transportation Engineer

Howard Stein Hudson
11 Beacon St, Suite 1010
Boston, MA 02108
617-482-7080


Sustainability Consultant

VvS Architects & Consultants
617-898-8995
agnes@ava-greenconsultant.com

4	03.12.25	Site Plan App.
3	01.16.25	Survey Int.
2	11.26.24	Concept Opt
1	10.17.24	Test Fit
No.	Date	Description

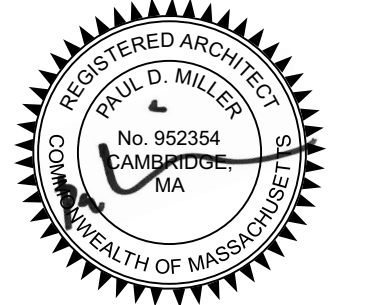

199 Elm St

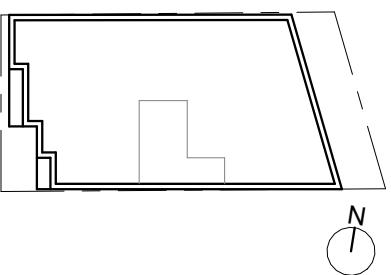

Somerville, MA 02144

Exterior Elevations

Scale: 3/16" = 1'-0"

A-203

NEIGHBOR