

NEIGHBOR

Owner

Pablo Picker & Shelley Cates  
33 Mystic Ave  
Somerville, MA 02145  
617-888-0552  
pickerconstruction@gmail.com

Architect

Neighbor Architects LLC  
32R Essex St  
Cambridge, MA 02139  
617-712-1336  
paul@neighbor-architects.com

Name

Address  
Address  
Phone  
Email

Name

Address  
Address  
Phone  
Email

Name

Address  
Address  
Phone  
Email

No.	Date	Description
1	12.10.24	Site Plan App.



181 Pearl Street

Somerville, MA 02145

Exterior  
Elevations

Scale: 1/4" = 1'-0"

A-201

NEIGHBOR

29 28 27 26 25 24 23 22 21 20 19 18 17 16 15 14 13 12 11 10 9 8 7 6 5 4 3 2 1

T

S

R

Q

P

O

N

M

L

K

J

I

H

G

F


E

D


C

B


A

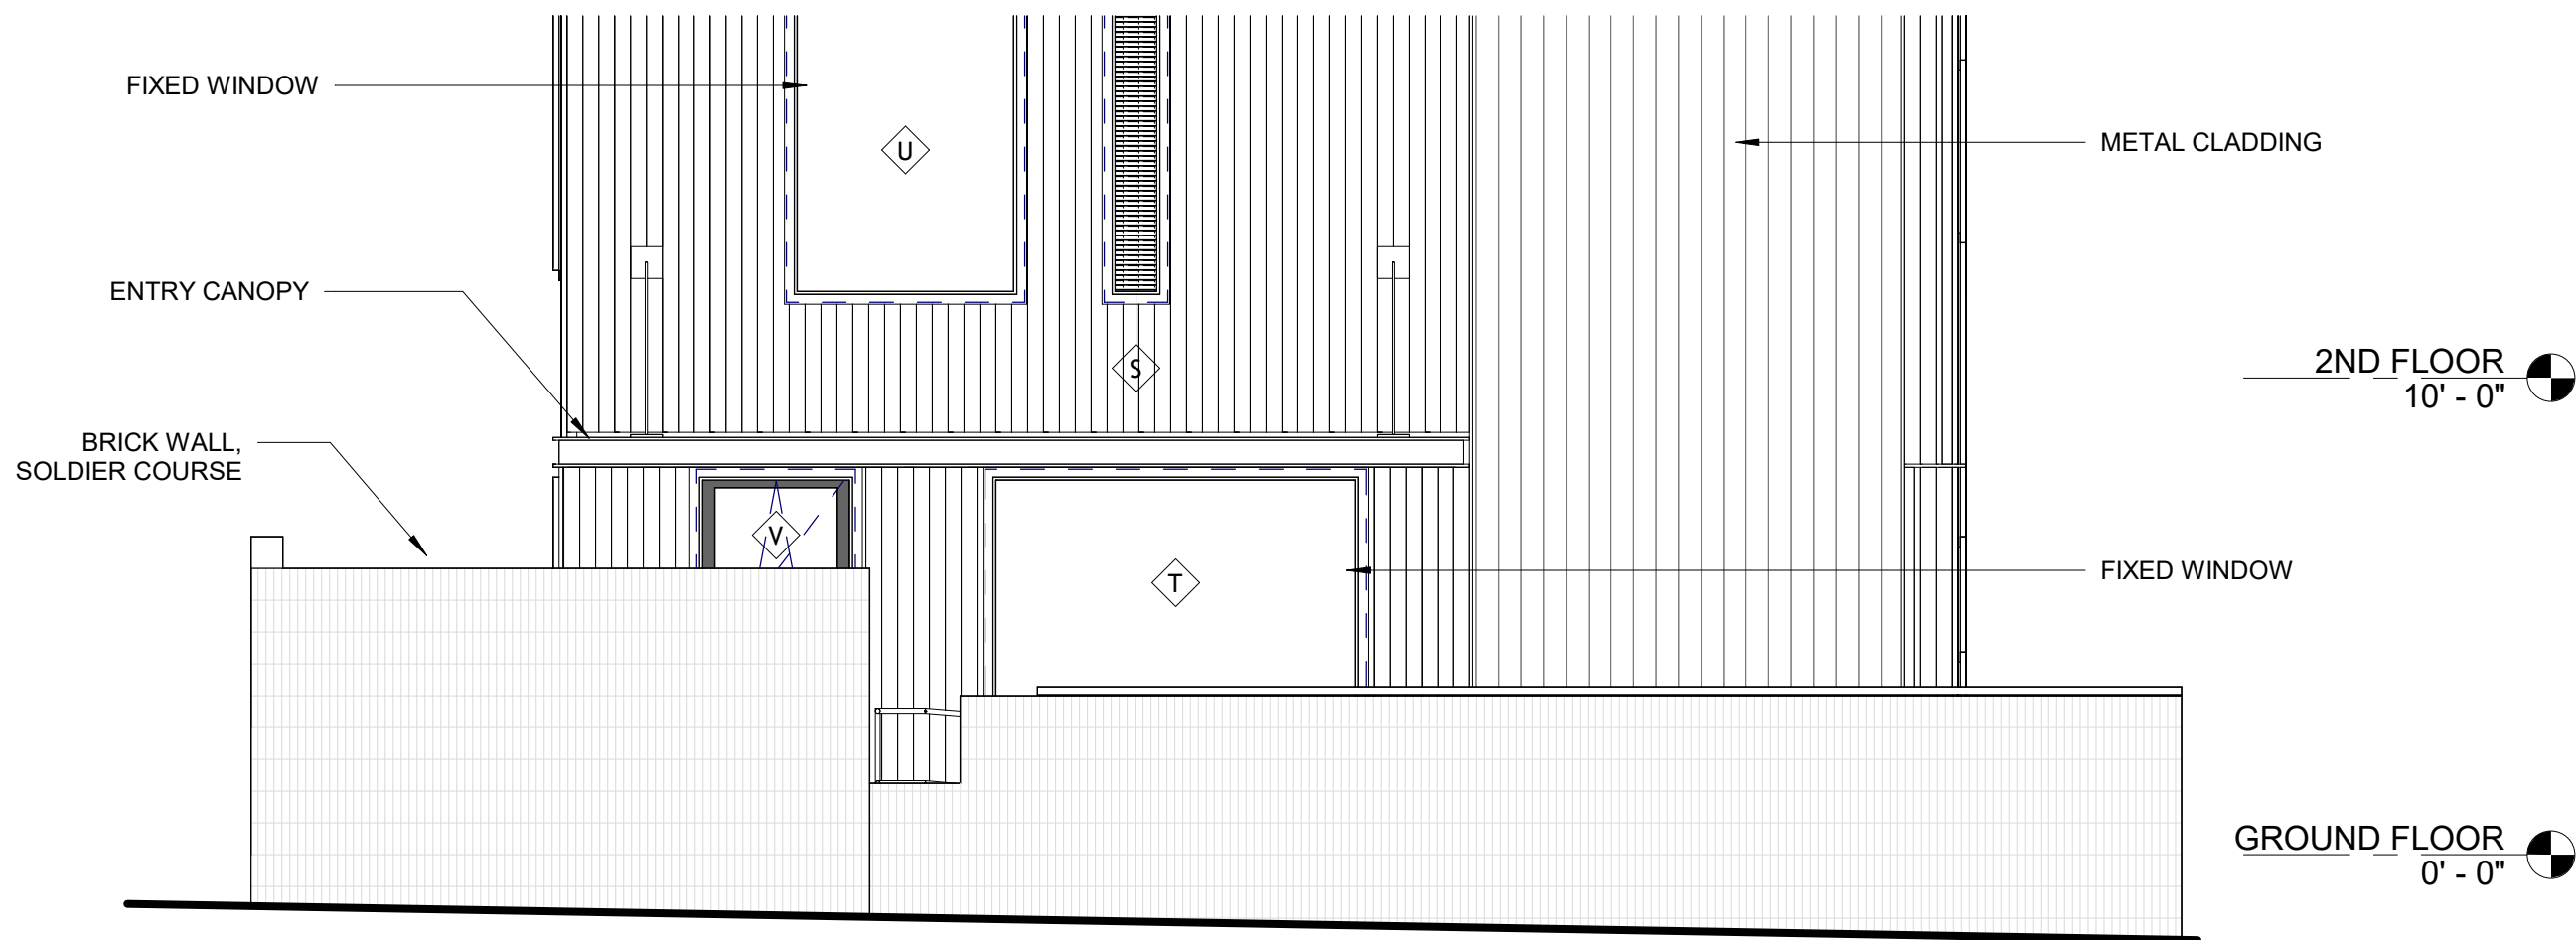


4 WEST ELEVATION 2  
1/4" = 1'-0"

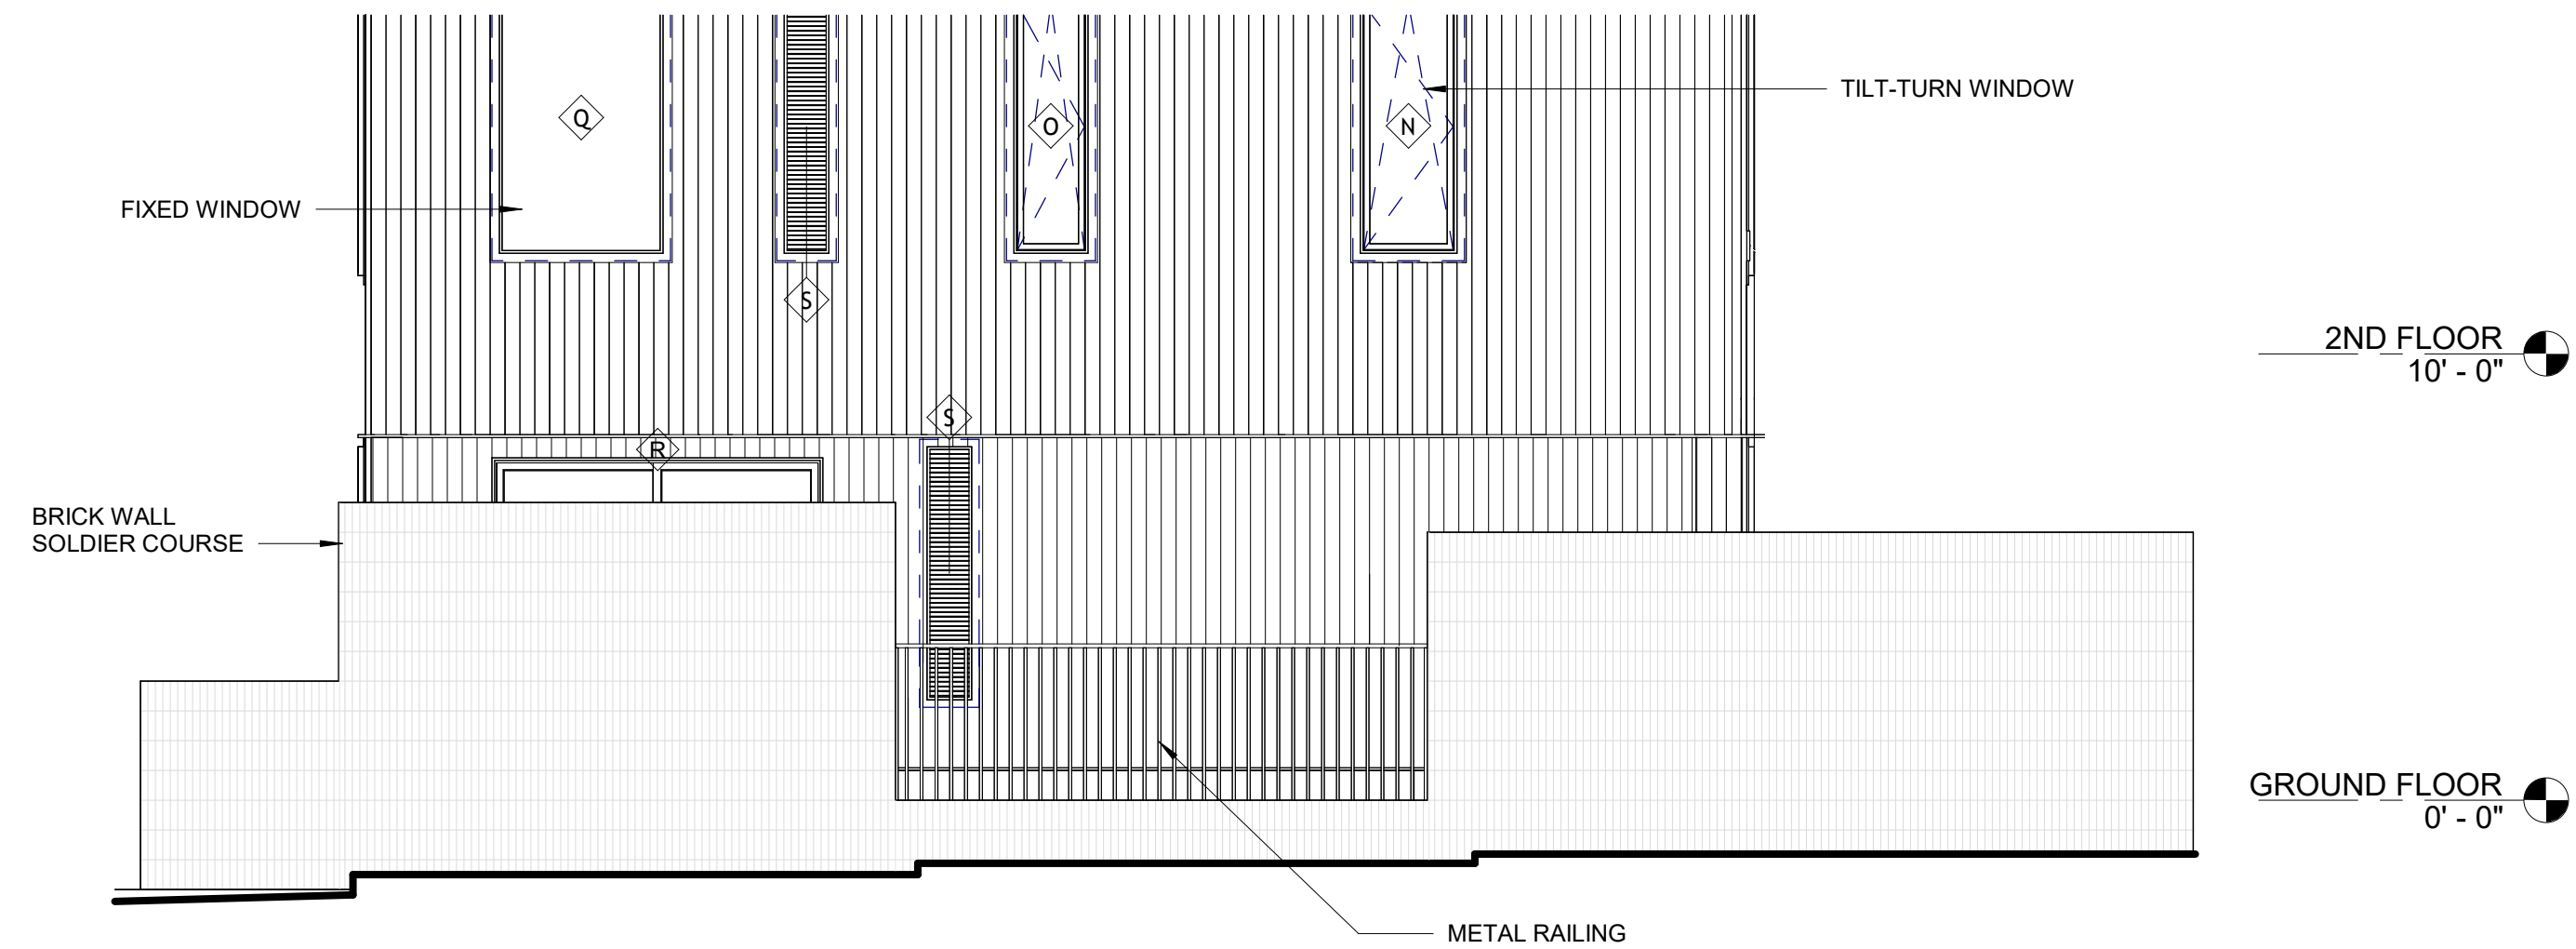

3 NORTH ELEVATION 2  
1/4" = 1'-0"

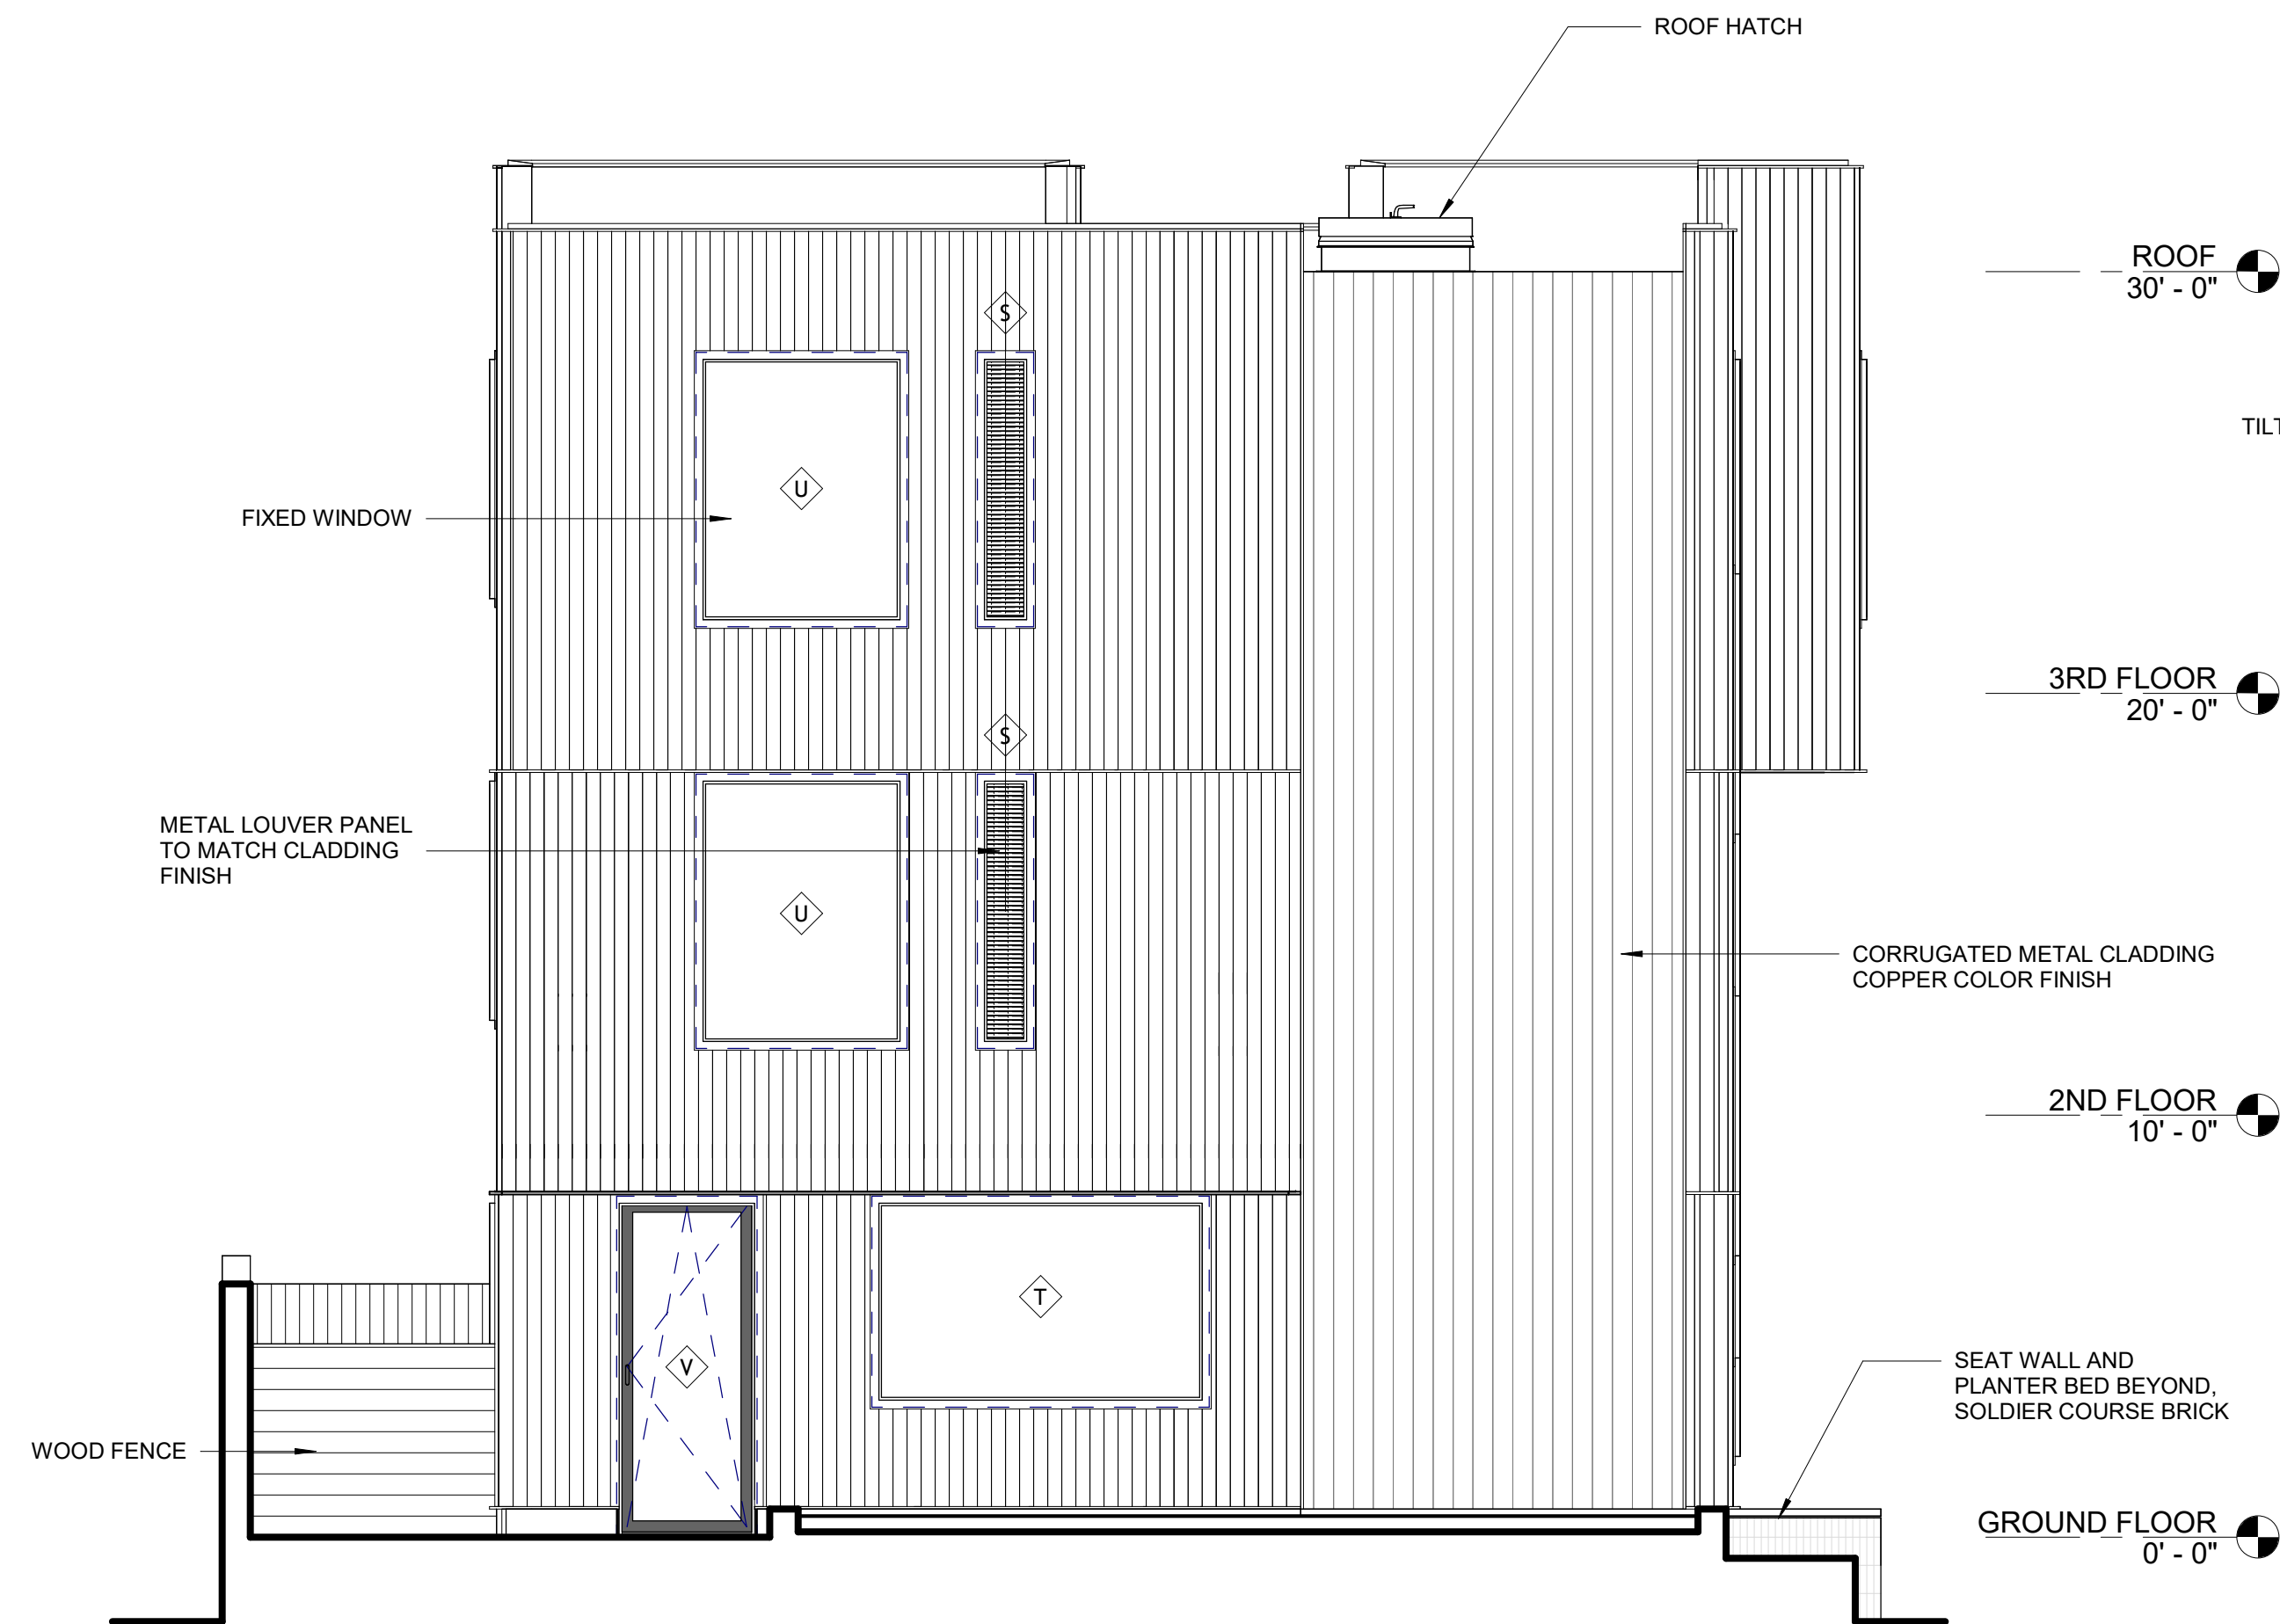

2 WEST ELEVATION  
1/4" = 1'-0"

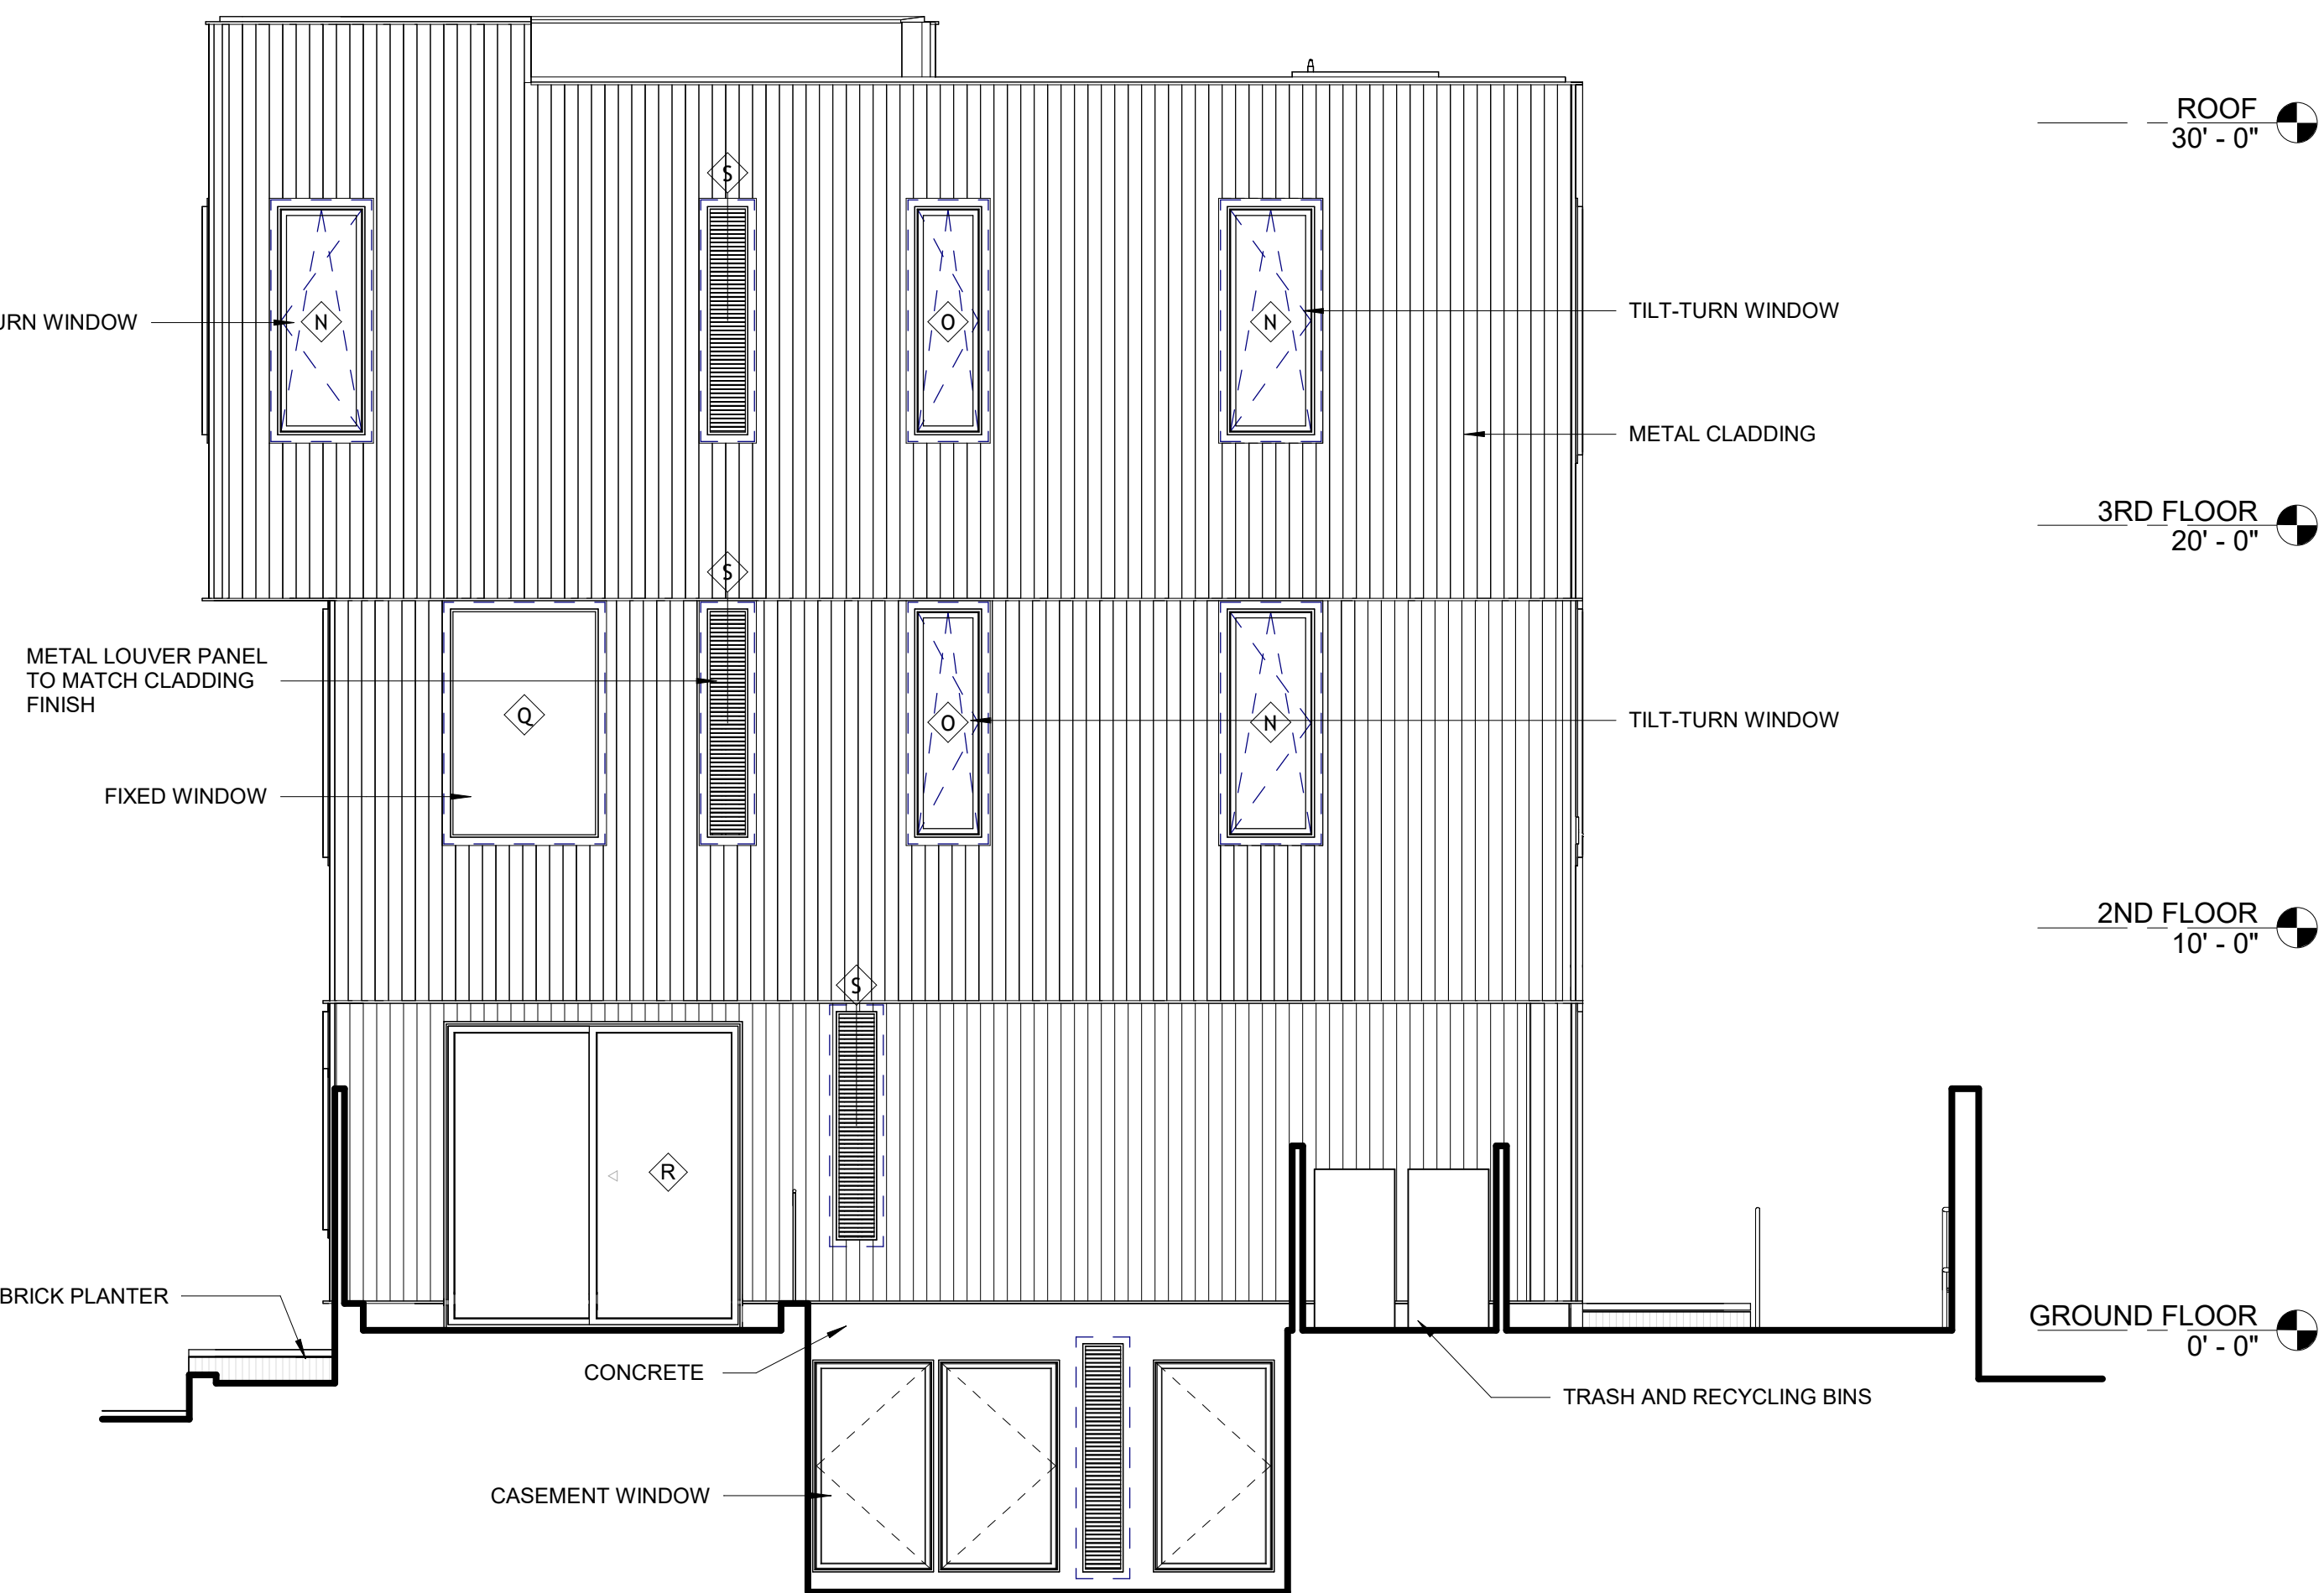

1 NORTH ELEVATION  
1/4" = 1'-0"

## NEIGHBOR

### Owner

Pablo Picker & Shelley Cates  
33 Mystic Ave  
Somerville, MA 02145  
617-888-0552  
pickerconstruction@gmail.com

### Architect

Neighbor Architects LLC  
32R Essex St  
Cambridge, MA 02139  
617-712-1336  
paul@neighbor-architects.com  
Consultant

### Name

Address  
Phone  
Email


### Name

Address  
Phone  
Email

### Name

Address  
Phone  
Email

No.	Date	Description
1	12.10.24	Site Plan App.

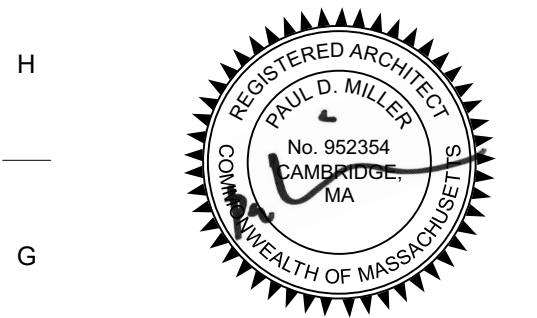

181 Pearl Street

Somerville, MA 02145

Exterior  
Elevations

Scale: 1/4" = 1'-0"

A-202

NEIGHBOR

29 28 27 26 25 24 23 22 21 20 19 18 17 16 15 14 13 12 11 10 9 8 7 6 5 4 3 2 1