
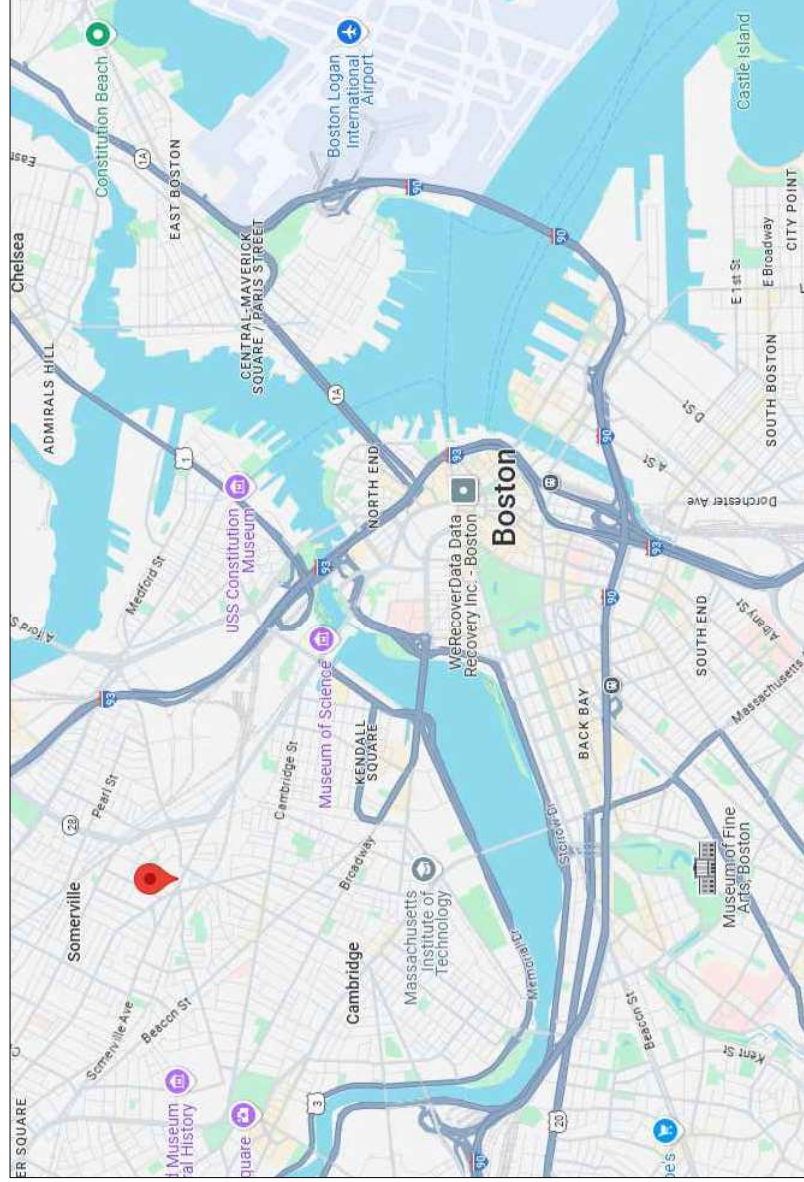


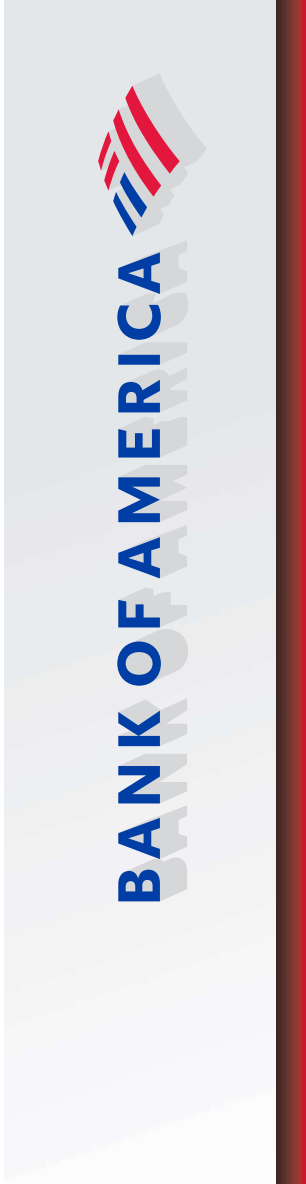

A Sign Proposal

68 Union Square


Somerville, MA 02143

SO#: 198947

Date Created: 01.20.2025

Last Revised: 11.07.2025




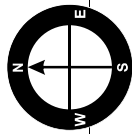

Site Plan

68 Union Square
Somerville, MA 02143

- S01** Non-Lit Wall Sign (Custom)
- S02** Non-Lit Wall Sign (Custom)
- S03** Door Vinyl (Not in Scope)
- S04** ATM (Not in Scope)

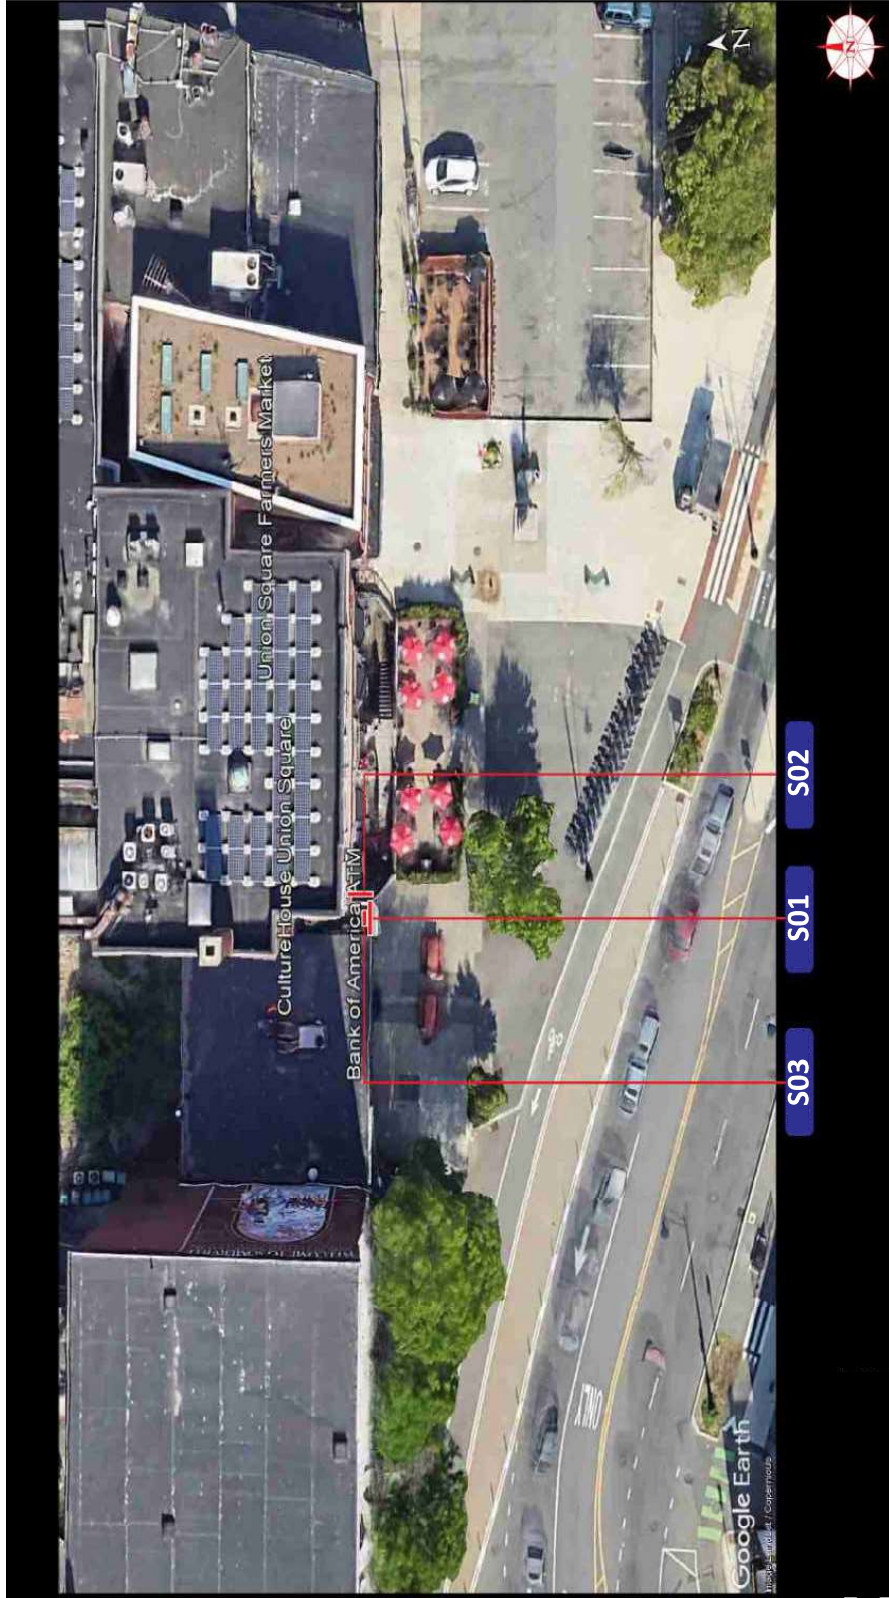

National Headquarters: 1077 West Blue Heron Blvd.
West Palm Beach, Florida 33404
800.772.7932
www.atlasbvw.com

Revisions:

Revision	Description
03.25.25 (NR)	Updated w. Tech Survey / Switched to Non-Lit Signs
11.07.25 (NR)	Added Side View Measurements for S01/S02
...	...
...	...
...	...

Bank of America

SITE

Address: 68 Union Square

City/State: Somerville, MA 02143


PM: Amy

Drawn By: NR

Date: 01.20.2025

Drawing #: 198947- SITE

Page #: 2

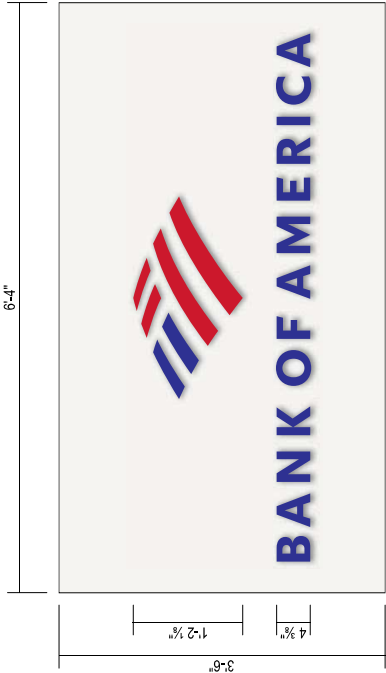

Scale: 3/4"=1'-0"

(1) Single Face Non-Illuminated Wall Sign (Custom)

GENERAL SPECIFICATIONS:

This sign features Push-Thru (logo & letters) in panel

PUSH-THRU GRAPHICS:

- Letters & flag logo graphics are of .500" Clear acrylic with chem-welded pigmented acrylic applied to 1st surface & a diffuser film applied to the 2nd surface (see color schedule).

CABINET

- .125" Aluminum panel, painted silver, with routed out section for Letters & Flag.

INSTALLATION:

- Mount onto existing frame with non-crossive screws through the face

SQUARE FOOTAGE:


3'-6" x 6'-4" = 22.2 SF

COLOR SCHEDULE: Push-Thru Letters & Logo

	Face Decoration: .118 #2050 Blue Acrylic Chem welded to the Face of the Clear acrylic
	Face Decoration: .118 #2793 Red Acrylic Chem welded to the Face of the Clear acrylic
	Face Material: Clear .500 Acrylic
	2nd Surface Decoration: 3M 3635-70 Diffuser

COLOR SCHEDULE: Staging Panel

	Face Panel and Stand-Off Frame: Garbo Silver - Matthews MP812950R14405 LVG (gloss finish)
---	---

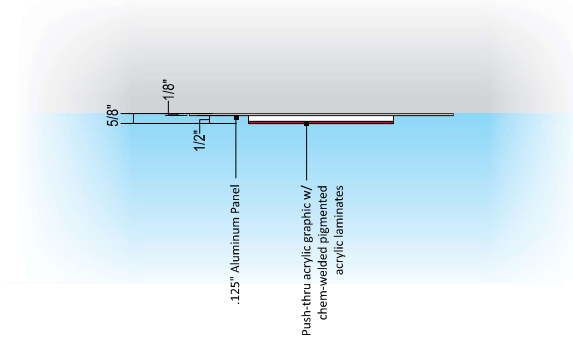


EXISTING CONDITION



PROPOSED

	National Headquarters: 1077 West Blue Heron Blvd. West Palm Beach, Florida 33404 800.772.7932 www.atlasbvw.com		Revisions:	
			03.25.25 (NR) Updated w. Tech Survey / Switched to Non-Lit Signs 11.07.25 (NR) Added Side View Measurements for S01/S02	
Bank of America		PM: Amy	Address: 68 Union Square	S01
EXT-001		Drawn By: NR	City State: Somerville, MA 02143	
		Date: 01.20.2025	Drawing #: 198947- S01	
			Page #: 3	

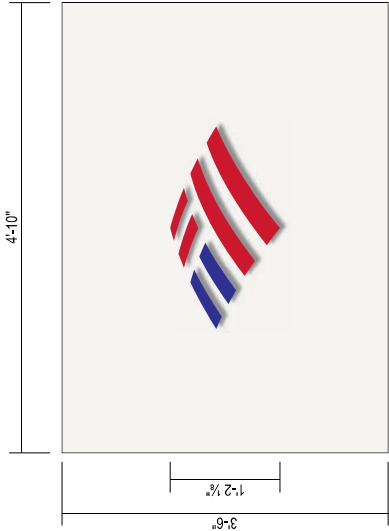

(1) Single Face Non-Illuminated Wall Sign (Custom)

GENERAL SPECIFICATIONS:

This sign features Push-Thru (logo & letters) in panel

PUSH-THRU GRAPHICS:

- Letters & flag logo graphics are of .500" Clear acrylic with chem-welded pigmented acrylic applied to 1st surface & a diffuser film applied to the 2nd surface (see color schedule).

CABINET

- .125" Aluminum panel, painted silver, with routed out section for Letters & Flag.

INSTALLATION:

- Mount onto existing frame with non-crossive screws through the face

SQUARE FOOTAGE:


3'-6" x 4'-10" = 16.92 SF

COLOR SCHEDULE: Push-Thru Letters & Logo

	Face Decoration: .118 #2050 Blue Acrylic Chem welded to the Face of the Clear acrylic
	Face Decoration: .118 #2793 Red Acrylic Chem welded to the Face of the Clear acrylic
	Face Material: Clear .500 Acrylic
	2nd Surface Decoration: 3M 3635-70 Diffuser

COLOR SCHEDULE: Staging Panel

	Face Panel and Stand-Off Frame: Garbo Silver - Matthews MP812950R14405 LVG (gloss finish)
--	---

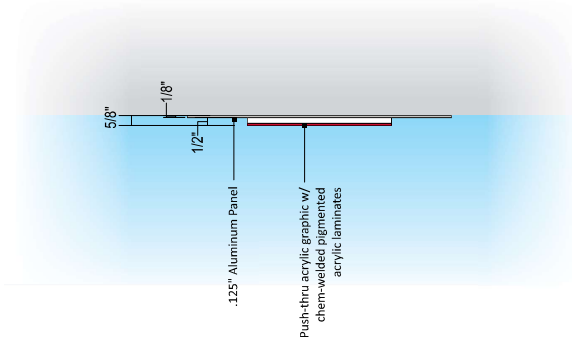

EXISTING CONDITION



PROPOSED

	Bank of America	PM: Amy	Address: 68 Union Square
		Drawn By: NR	City State: Somerville, MA 02143
Revisions:		Date: 01.20.2025	Drawing #: 198947- S02
National Headquarters: 1077 West Blue Heron Blvd.		Page #: 4	
West Palm Beach, Florida 33404			
800.772.7932			
www.atlasbvw.com			