



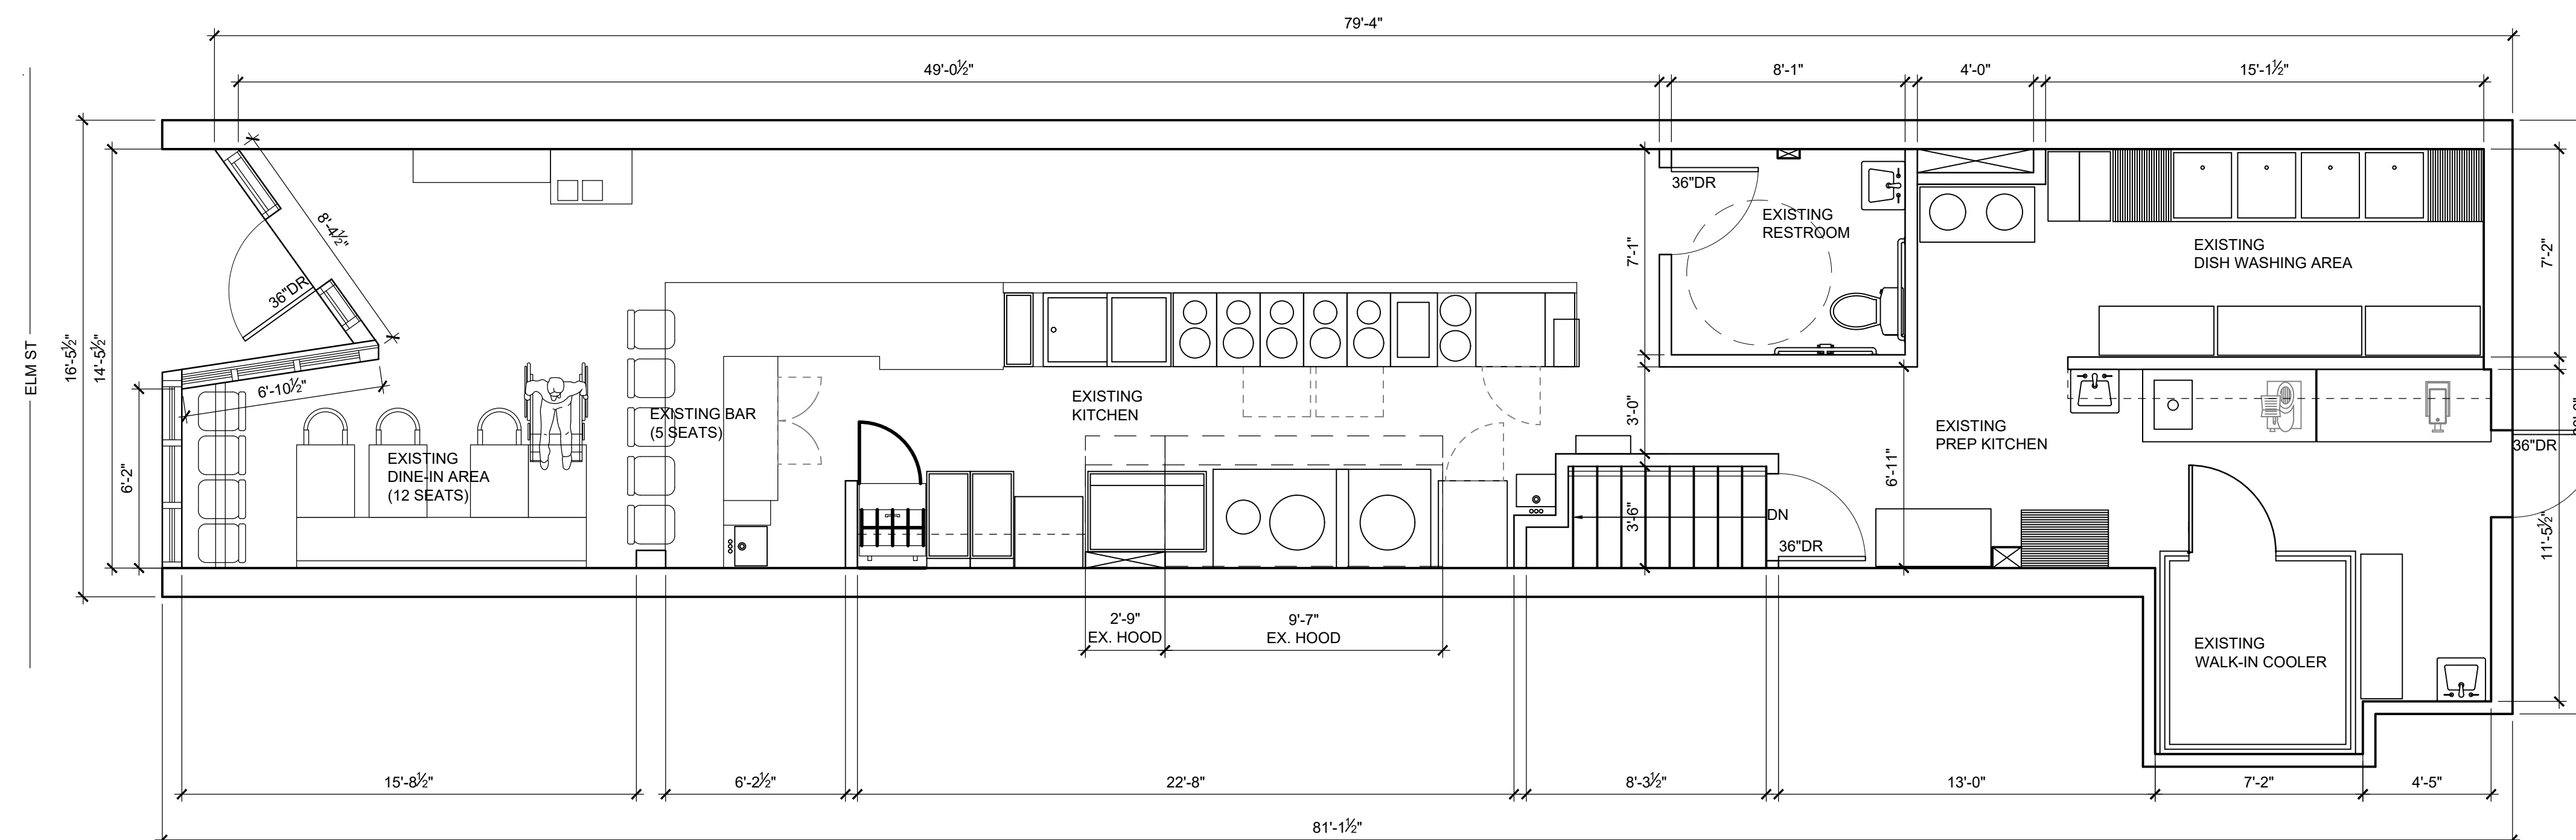


EXISTING GROUND FLOOR PLAN

SCALE: 1/4"=1'-0"

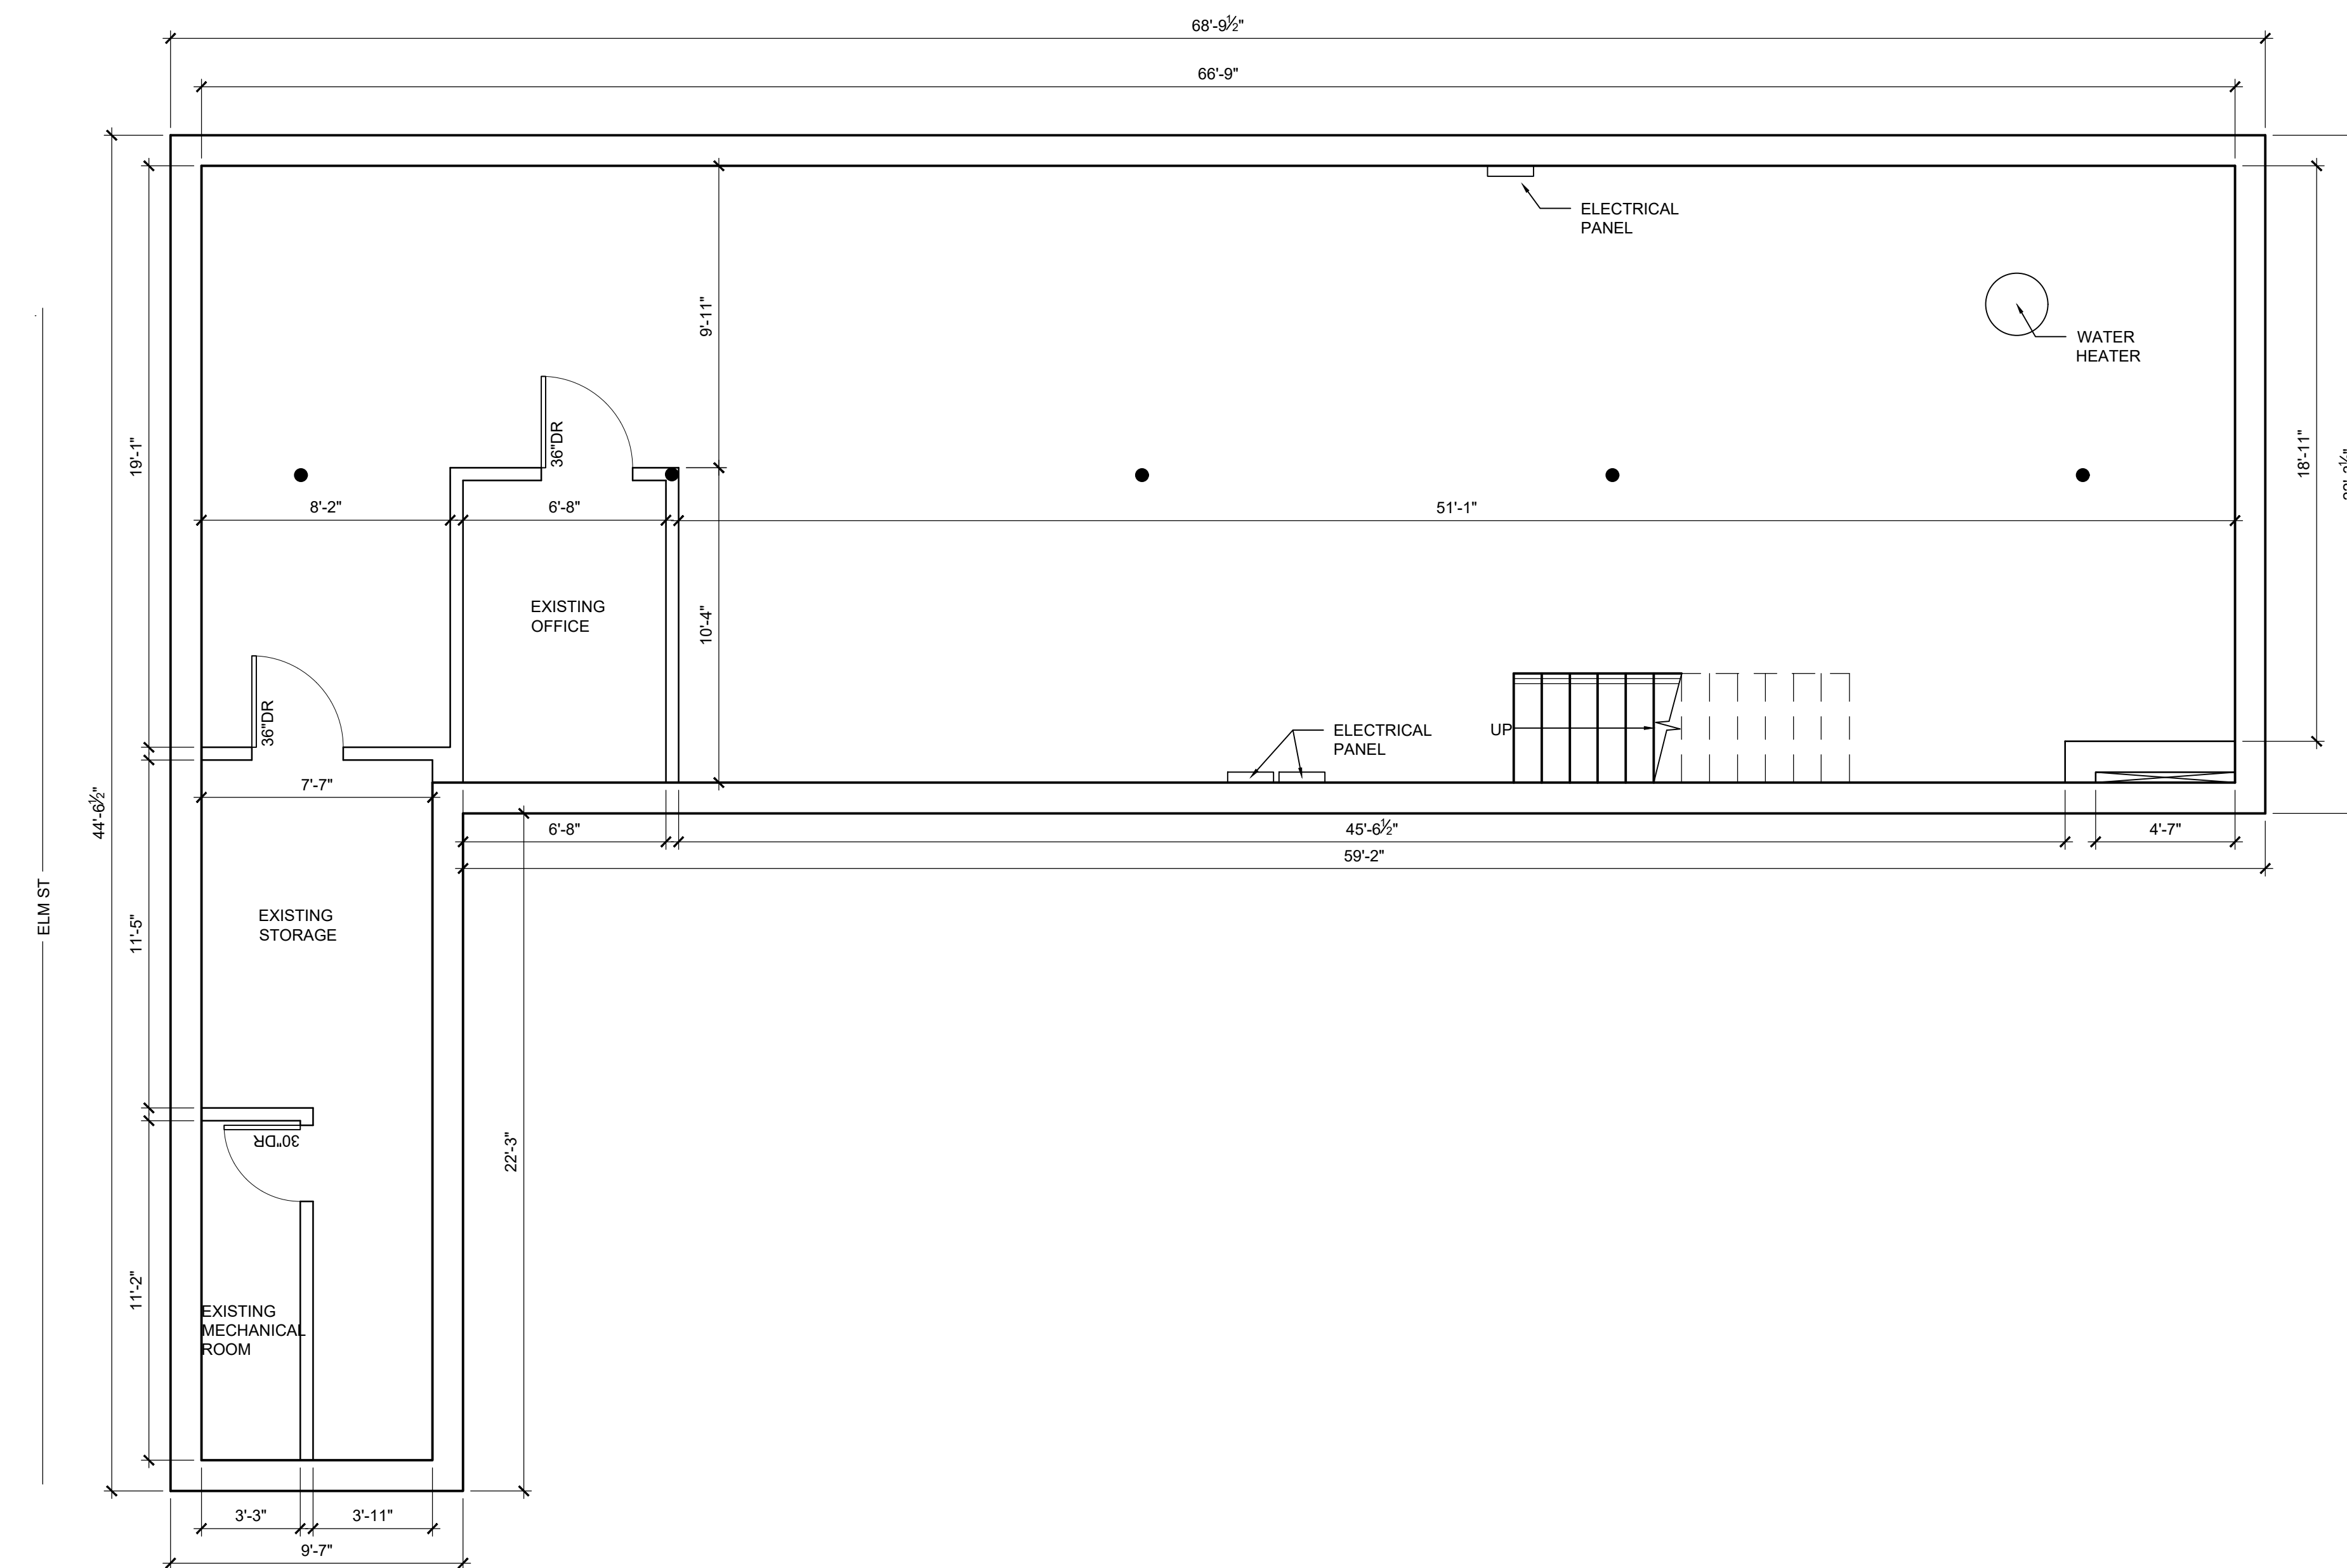

EXISTING LOWER FLOOR PLAN

SCALE: 1/4"=1'-0"

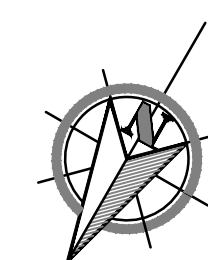[illegible]

EXISTING RESTAURANT INTERIOR ALTERATION


248 ELM ST,
SOMERVILLE, MA

PROJECT NO. 25069

EXISTING
FLOOR PLAN

DRAWN: K.T.	DRAWING NO:
SCALE: NOTED	
DATE: 05/22/2025	
CHECKED:	
SHEET 1 OF	A1.1

A1.1

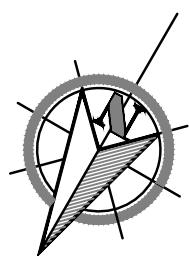

1
A1.2

ITEM	DESCRIPTION	QTY	REMARK (W*D*H)
1	EX. HAND SINK	4	
2	STAINLESS STEEL WORK TABLE	1	60"X 30"X 34"
3	EX. REACH-IN COOLER	1	
4	EX. HOOD SYSTEM	1	9'-7" X 54"
5	WORK TOP FREEZER	1	60-1/4" X 29-1/2" X 38-3/4"
6	FRYER	5	
7	SALAD UNIT	1	60-3/8" X 29-1/2" X 34-5/8"
8	6 BURNER RANGE	1	
9	EX. HOOD SYSTEM	1	2'-9" X 48"
10	STAINLESS STEEL WORK TABLE	1	48" X 30" X 34"
11	STAINLESS STEEL WORK TABLE	2	36"X 30" X 34"
12			
13	EX. WALL SHELF	1	
14	EX. SALAD UNIT	1	
15	EX. BAR REFRIGERATED	1	
16	EX. 4- COMPARTMENT SINK W/ DRAIN BOARD	1	
17	EX. INGREDIENT BIN	2	
18	EX. RICE COOKER/ WARMER	2	
19	EX. SHELVING	4	
20	EX. SHELVING	1	
21	EX. WORK TABLE WITH 1-COMPARTMENT SINK DROP IN	1	
22	EX. WALL SHELF	1	
23			
24	EX. WORK TABLE	1	
25			
26	E. WALK-IN COOLER	1	
27	EX. SHELVING	1	
28	EX. GREASE TRAP	1	
29	EX. ICE BIN	1	