



1 ARCHITECTURAL SITE PLAN - EXISTING
SCALE: 1/8" = 1'-0"

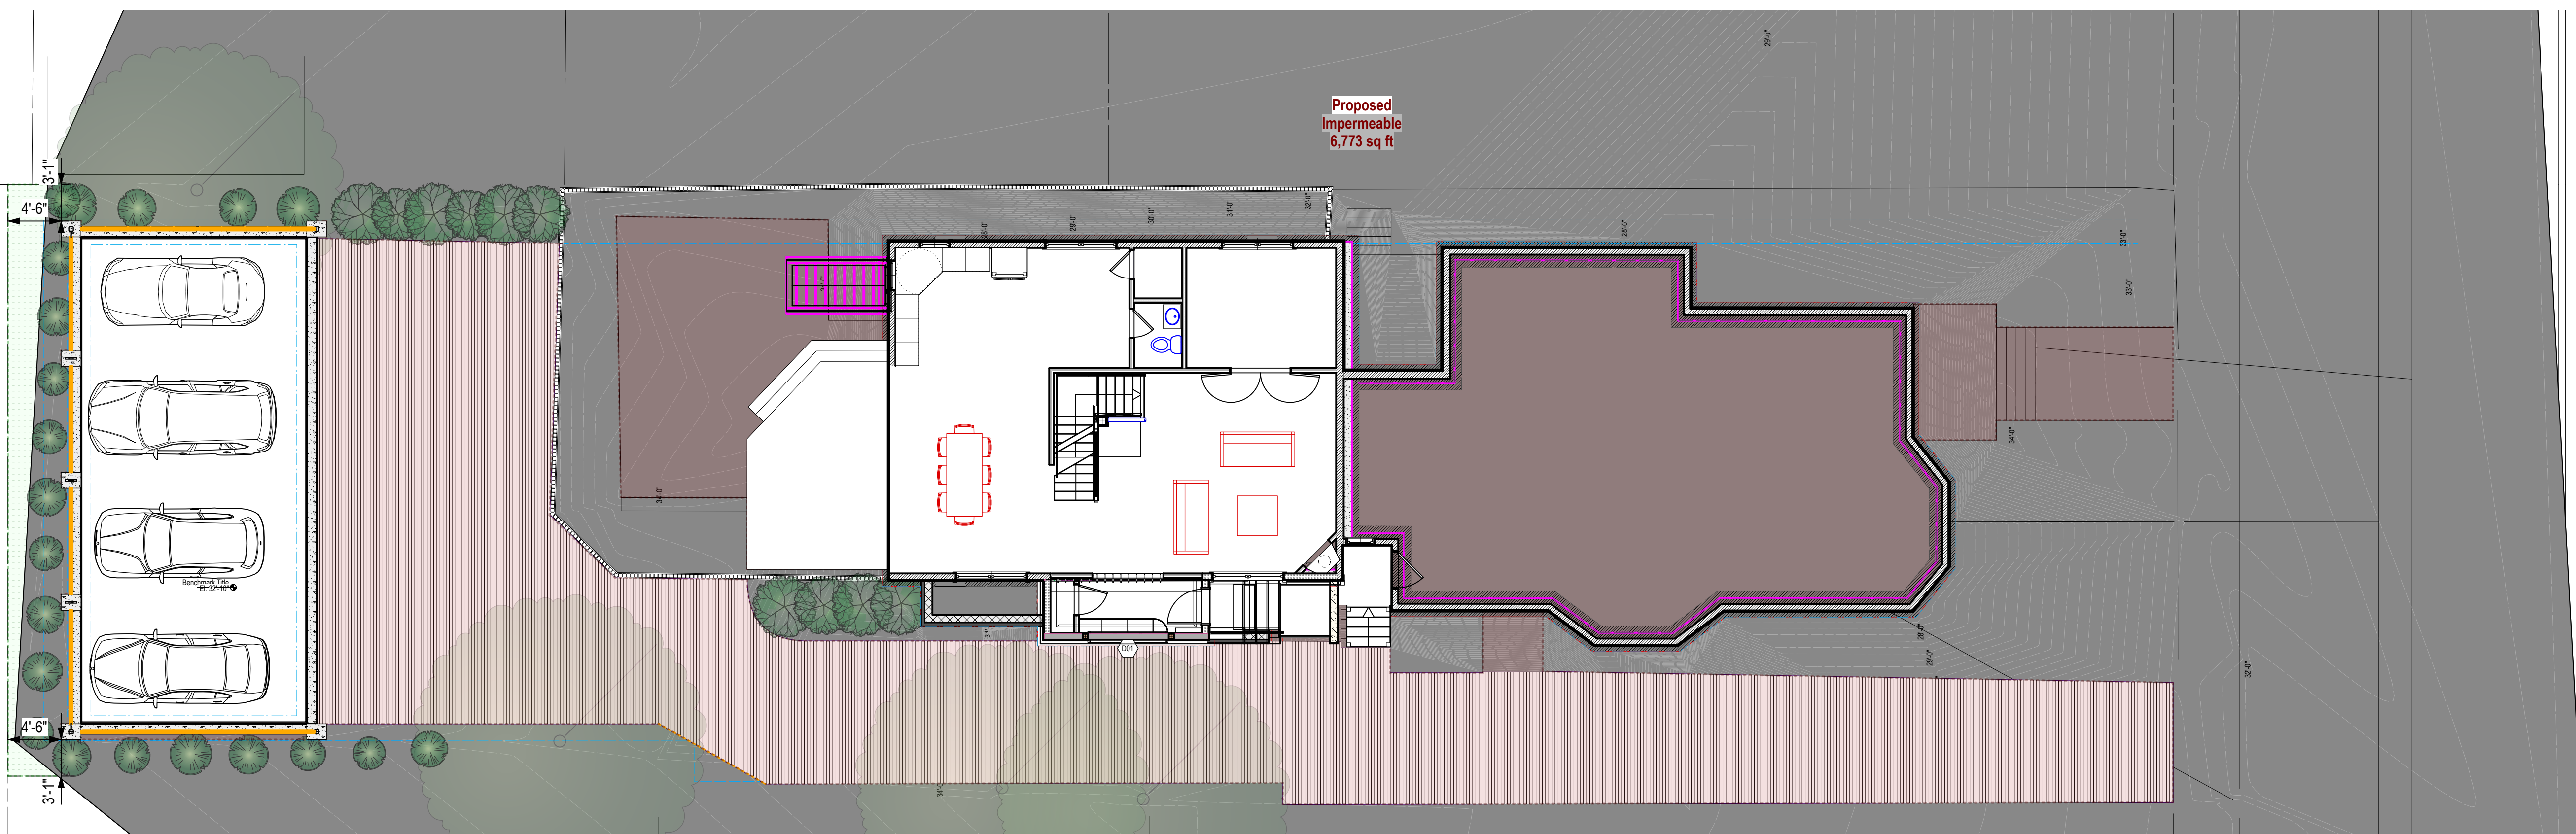

2 ARCHITECTURAL SITE PLAN - PROPOSED
SCALE: 1/8" = 1'-0"

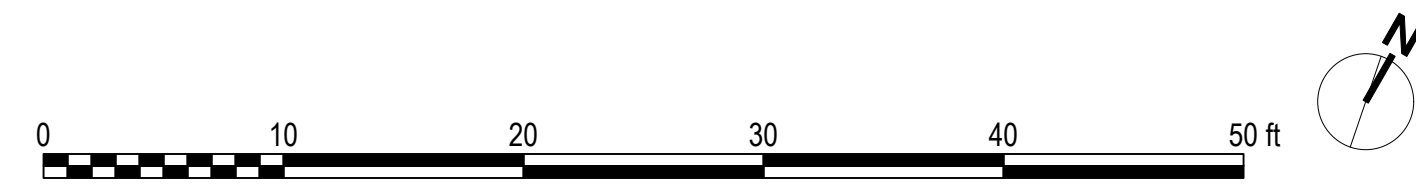

No.	Date	Appr	Revision Notes

Not For Construction

No.	Date	Issue Notes

Design Firm
Neh•Koo•Dah
 2001 Beacon Street #211
 Boston, Massachusetts 02135

Consultant

Project Title
Parking Canopy
92 Orchard Street
Somerville

Drawing Title
Architectural Site Plan

Project Manager
 Project ID: 25022

Drawn By: BB
 Scale: Sheet Scale

Reviewed By: _____
 Drawing No. **AS 101**

Date: 17 July 2025
 CAD File Name: 25022 - Model
 of _____