



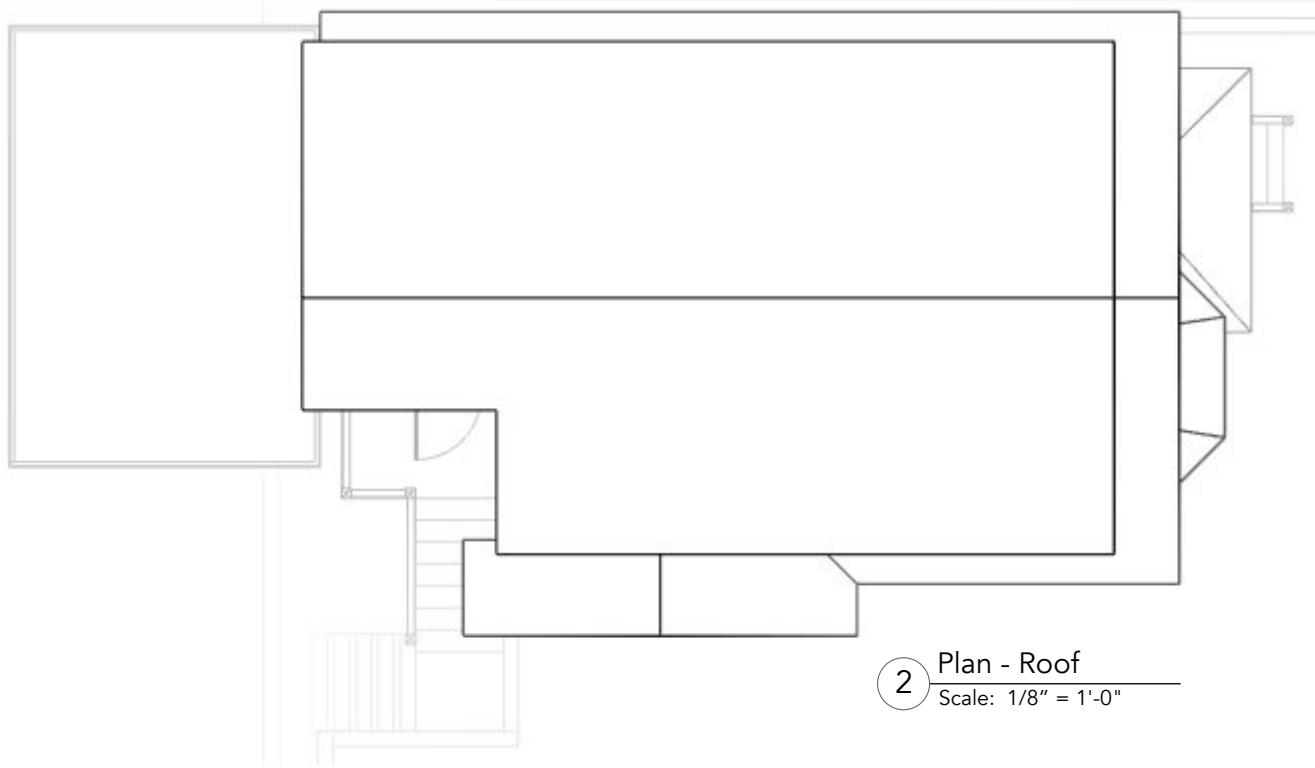

2 Plan - Roof
Scale: 1/8" = 1'-0"

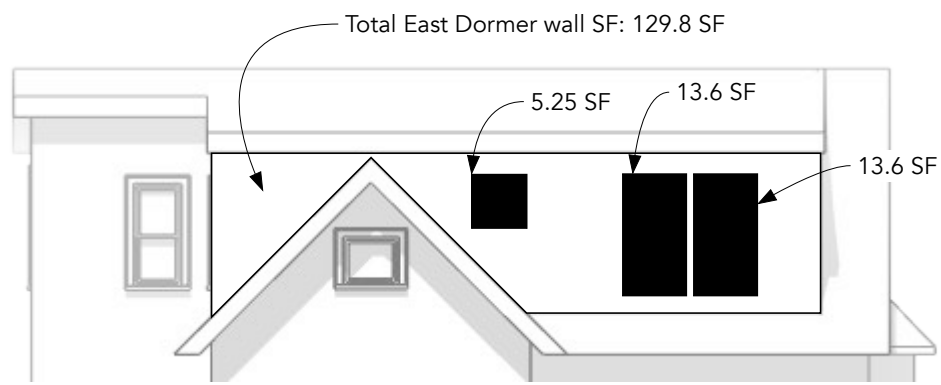


Total East Dormer wall SF: 129.8 SF
Fenestration Area SF: 32.5 SF
Fenestration Percentage: 25%



Note: Schematic Design
Only, Not for Construction

These drawings are to scale when printed on sheet size: 18x24

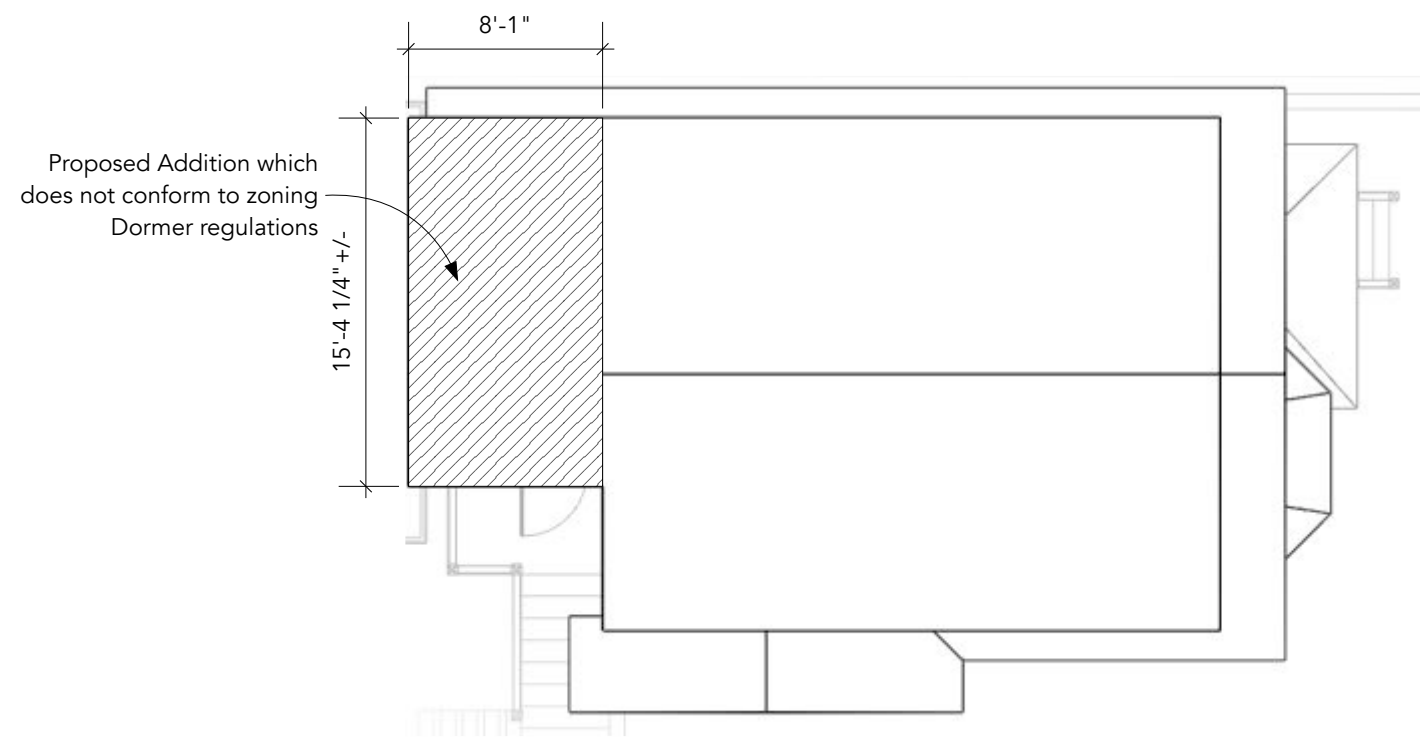


2 Plan - Roof
Scale: 1/8" = 1'-0"



Note: Schematic Design
Only, Not for Construction

These drawings are to scale when printed on sheet size: 18x24

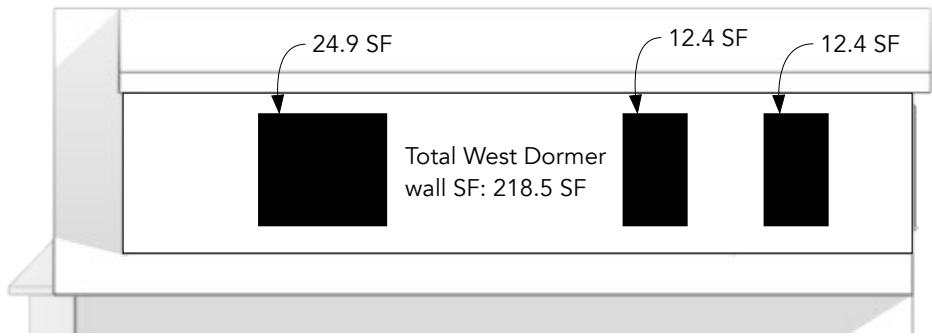


Total West Dormer wall SF: 218.5 SF
Fenestration Area SF: 49.7 SF
Fenestration Percentage: 22.75%



Note: Schematic Design
Only, Not for Construction

These drawings are to scale when printed on sheet size: 18x24

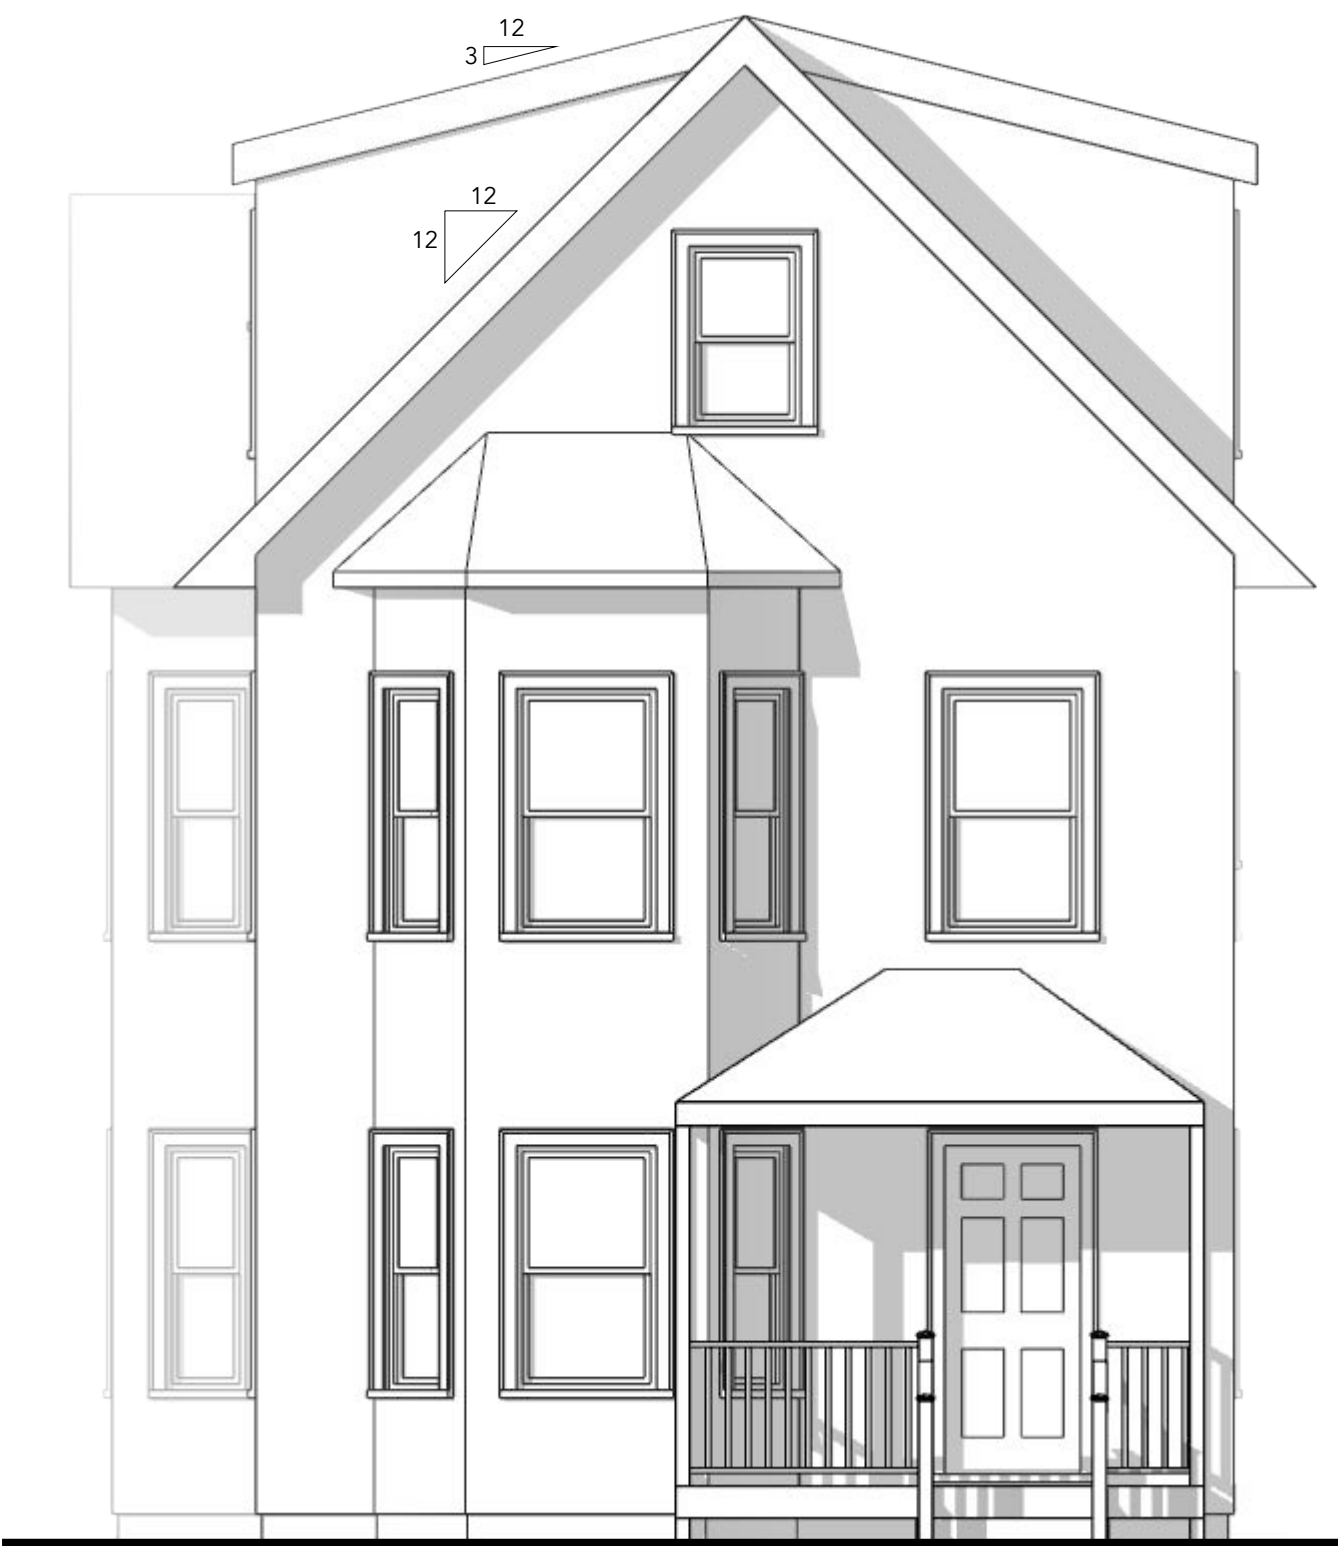

Note: Schematic Design
Only, Not for Construction

These drawings are to scale when printed on sheet size: 18x24

haven ARCHITECTURE LLC 126 Alexander Ave. Belmont, MA 02478 617.201.5694		Douis Residence 2 Carver Street Renovation & Garage Reconstruction		Schematic Design Drawings				Exterior Elevations, North	
Date: 07/07/2026		Scale: 1/4"=1'-0"		Project #: 21123		Sheet			
								A5	