
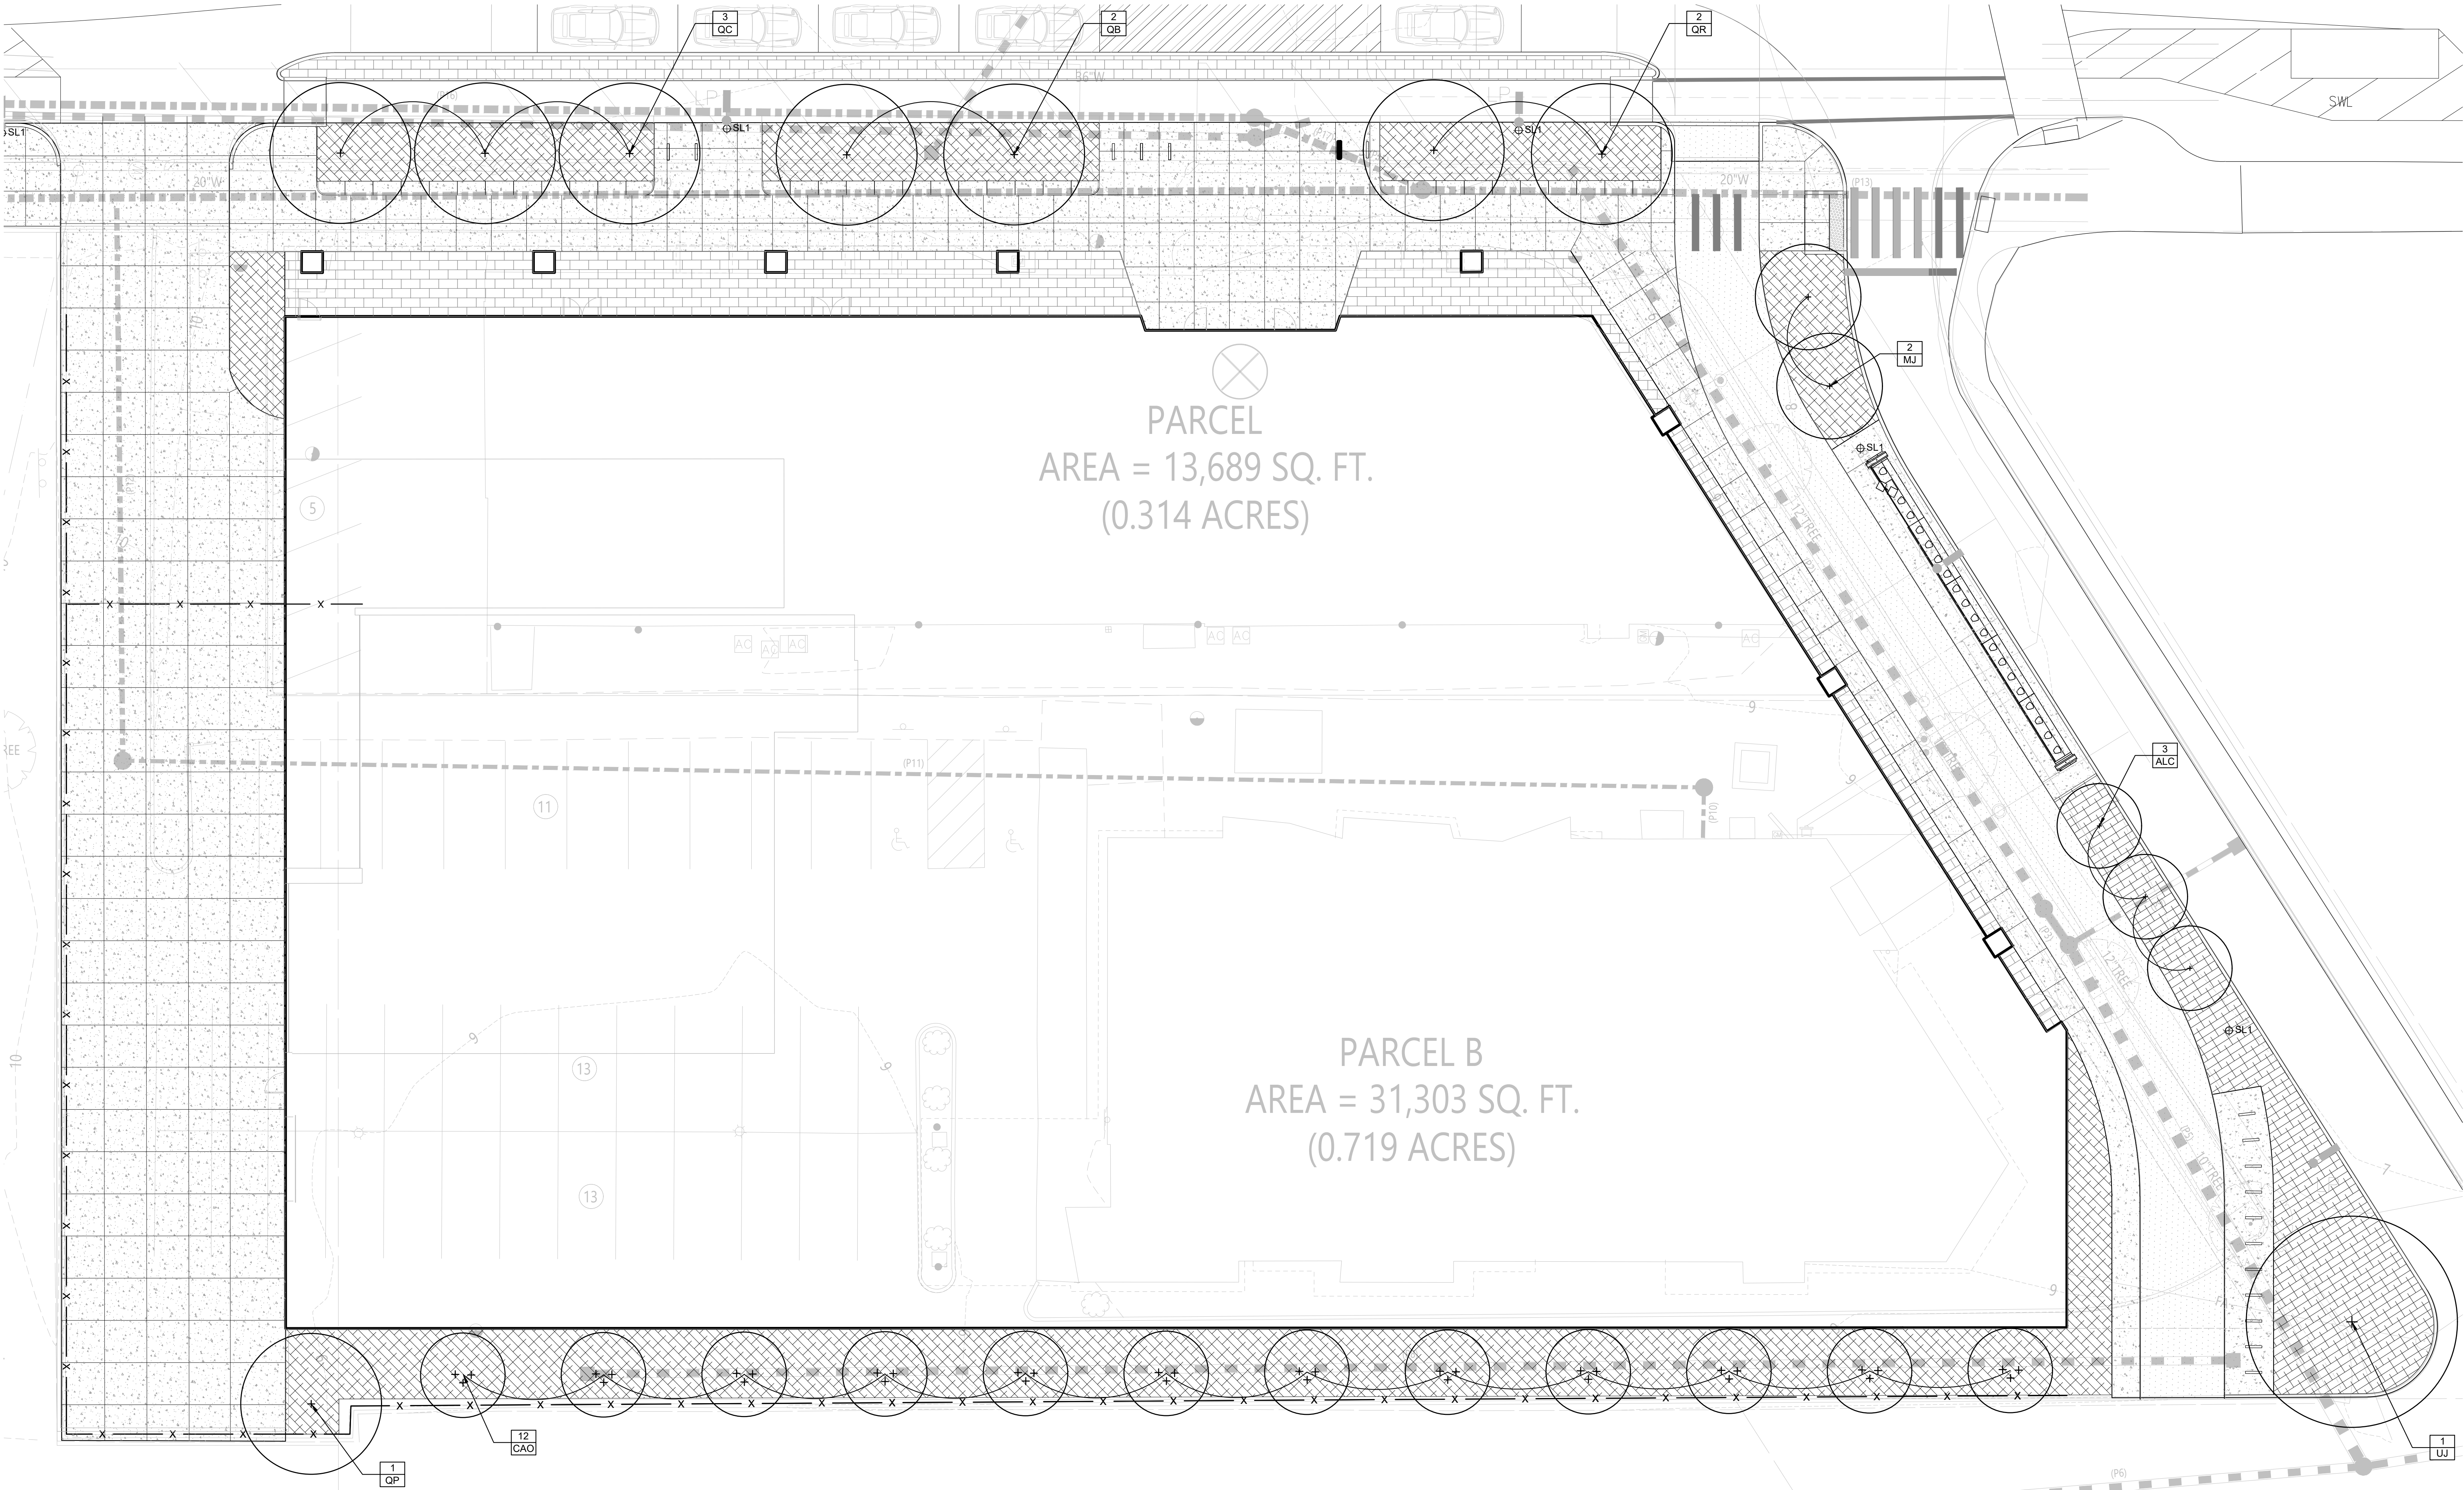


PLANTING SCHEDULE

SYM	QTY	SCIENTIFIC NAME	COMMON NAME	SIZE	SPACING	COMMENTS
DECIDUOUS TREES						
CAO	12	Carpinus caroliniana	American Hornbeam	10'-12' Ht.	AS SHOWN	B&B, multi-stem, 3-4 evenly-sized main trunks, full branches
QB	2	Quercus bicolor	Swamp White Oak	3'-3.5' cal.	AS SHOWN	B&B, single stem, matched, straight central leader, full branches, limb to 7'
QC	3	Quercus coccinea	Scarlet Oak	3'-3.5' cal.	AS SHOWN	B&B, single stem, matched, straight central leader, full branches, limb to 7'
QP	1	Quercus palustris	Pin Oak	3'-3.5' cal.	AS SHOWN	B&B, single stem, matched, straight central leader, full branches, limb to 7'
QR	2	Quercus rubra	Red Oak	3'-3.5' cal.	AS SHOWN	B&B, single stem, matched, straight central leader, full branches, limb to 7'
UJ	1	Ulmus americana 'Jefferson'	Jefferson American Elm	3'-3-1/2" Cal.	AS SHOWN	B&B, single stem, matched, straight central leader, full branches, limb to 7'
ORNAMENTAL TREES						
ALC	3	Amelanchier laevis 'Cumulus'	Cumulus Allegheny Serviceberry	2.5'-3' cal.		B&B, single stem, matched, straight central leader, full branches, limb to 6'
MJ	2	Magnolia virginiana 'Jim Wilson'	Moonglow® Sweetbay Magnolia	2-1/2"-3" Cal.	AS SHOWN	B&B, single stem, matched, straight central leader, full branches, limb to 6'

SYM	SCIENTIFIC NAME	COMMON NAME	SIZE	SPACING	COMMENTS
SHRUBS					
CAH	Clethra alnifolia 'Hummingbird'	Hummingbird Summerweet	#3 cont., 24" ht. min.	30" O.C.	full and rounded, staggered rows
CSA	Cornus sericea 'Arctic Fire'	Arctic Fire Red Twig Dogwood	#3 cont., 24" ht. min.	48" O.C.	full and rounded, staggered rows
DG	Deutzia gracilis	Slender Deutzia	#3 cont., 24" ht. min.	36" O.C.	full and rounded, staggered rows
DL	Diervilla lonicera	Bush Honeysuckle	#3 cont., 18" ht. min.	30" O.C.	full and rounded, staggered rows
FGA	Fothergilla gardenii	Dwarf Fothergilla	#3 cont., 18" ht. min.	30" O.C.	full and rounded, staggered rows
IGS	Ilex glabra 'Shamrock'	Shamrock Inkberry Holly	#3 cont., 24" ht. min.	30" O.C.	full and rounded, staggered rows
IYH	Itea virginica 'Henry's Garnet'	Henry's Garnet Sweetspire	#3 cont., 30" ht. min.	30" O.C.	full and rounded, staggered rows
ORNAMENTAL GRASSES					
CAP	Carex appalachica	Appalachian Sedge	#2 cont.	12" O.C.	staggered rows
ES	Eragrostis spectabilis	Purple Lovegrass	#3 cont.	18" O.C.	staggered rows
LSP	Liriope spicata	Creeping Lilyturf	#2 cont.	9" O.C.	staggered rows
PVS	Panicum virgatum 'Shenandoah'	Shenandoah Switchgrass	#2 cont.	24" O.C.	staggered rows
SSC	Schizachyrium scoparium	Little Bluestem	#2 cont.	18" O.C.	STAGGERED ROWS
SHE	Sporobolus heterolepis	Prairie Dropseed	#2 cont.	24" O.C.	staggered rows
PERENNIALS					
ACA	Anemone canadensis	Canadian Anemone	#2 cont.	18" O.C.	staggered rows
AOO	Aster oblongifolius 'October Skies'	October Skies Fall Aster	#2 cont.	18" O.C.	staggered rows
AXB	Astilbe x arendsii 'Bridal Veil'	Bridal Veil Astilbe	#2 cont.	15" O.C.	staggered rows
EPM	Echinacea purpurea 'Magnus'	Magnus Purple Coneflower	#2 cont.	18" O.C.	staggered rows
GR	Geranium x 'Rozanne'	Rozanne Cranesbill	#2 cont.	18" O.C.	staggered rows
HAB	Heuchera x 'Autumn Bride'	Coral Bells	#1 cont.	18" O.C.	staggered rows
RFG	Rudbeckia fulgida 'Goldsturm'	Goldsturm Coneflower	#2 cont.	12" O.C.	staggered rows
SNC	Salvia nemorosa 'Caradonna'	Caradonna Meadow Sage	#2 cont.	12" O.C.	staggered rows

PLANTING LEGEND

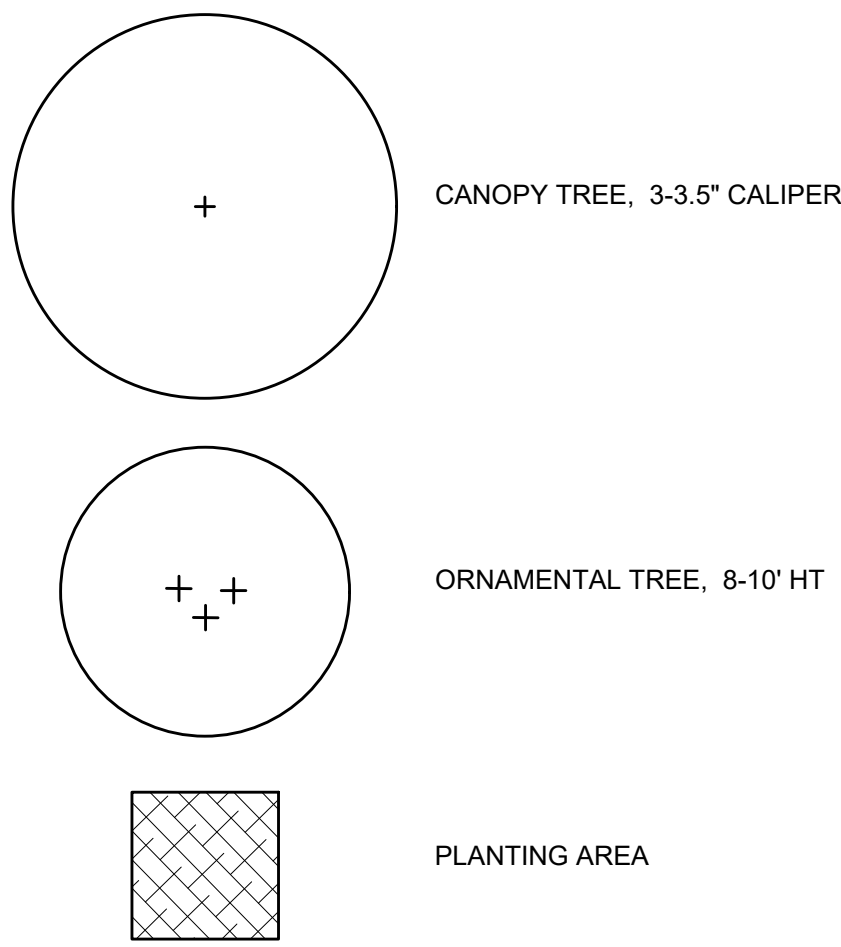

Perkins&Will

225 Franklin Street, Suite 1100
Boston, MA 02110
(617) 478-0300
www.perkinswill.com

CONSULTANTS

CIVIL
Beals+Thomas, Inc.
144 Turnpike Road, Southborough, MA 02172

STRUCTURAL
Thornton Tomasetti
27 Westwood Street, Suite 200, Boston, MA 02110

MECHANICAL/ELECTRICAL
BR+A Consulting Engineers
10 Guest Street, 4th Floor, Boston, MA 02135

LANDSCAPING
Capley Wolff
10 Post Office Square, Suite 1315, Boston, MA 02109

ENVELOPE
Simpson Gumpertz & Heger
480 Totten Pond Road, Waltham, MA 02451

LIFE SAFETY
Code Red Consultants, LLC
154 Turnpike Road, Suite 200, Southborough, MA 01772

LIGHTING
Horton Lees Brodgen
233 Lewis Wharf, Boston, MA 02110

SUSTAINABILITY
The Green Engineer, Inc.
23 Bradford St, Concord, MA 01742

VERTICAL TRANSPORTATION / FACADE
MAINTENANCE
Leitch Bates, Inc.
303 Wyman Street, Suite 351, Waltham, MA 02451

ACOUSTICAL
Acoustitech
33 Moulton Street, Cambridge, MA 02138

PARKING
Desman Associates
18 Tremont Street, Suite 300, Boston, MA 02108

CONTRACTOR
John Moriarty & Associates
3 Church Street, #2, Winchester, MA 01890

PROJECT

120 MIDDLESEX
SOMERVILLE, MA 02145

DIVCOWEST

181 Morgan Avenue, Floor 2
Cambridge, MA 02141

KEYPLAN

ISSUE CHART

1 SITE PLAN APPROVAL 2025.03.23

Job Number 157106.000

TITLE

PLANTING PLAN

SHEET NUMBER

L2-00

© 2025 Perkins and Will