

PROPOSED SITE PLANT LIST

Trees:					
1	ARA	Acer rubrum 'Armstrong'	Armstrong Red Maple	2.5" cal.	B&B
1	GT	Gleditsia triacanthos var. inermis	Honeylocust	3" cal.	B&B in tree pit with tree grate to match Broadway standards
12	TO	Thuja occidentalis	Emerald Green Arborvitae	6-7' ht.	B&B
Vines:					
3	HP	Hydrangea anomala 'petiolaris'	Climbing Hydrangea	2 gal. Pots	to climb up fencing
3	PQ	Parthenocissus quinquefolia	Virginia Creeper	2 gal. Pots	to cascade over retaining wall
Groundcover:					
25	dp	Dennstaedtia punctilobula	Hay Scented Fern	2 gal. Pots	



Streetscape Planters



'Promenade' plank unit pavers by Unilock - Vehicular and Pedestrian Use - Add Spacers to Create permeable condition



Loop Bike Rack



Fastigate Red Maple





Hay Scented Fern



Virginia Creeper



Climbing Hydrangea

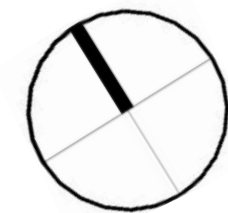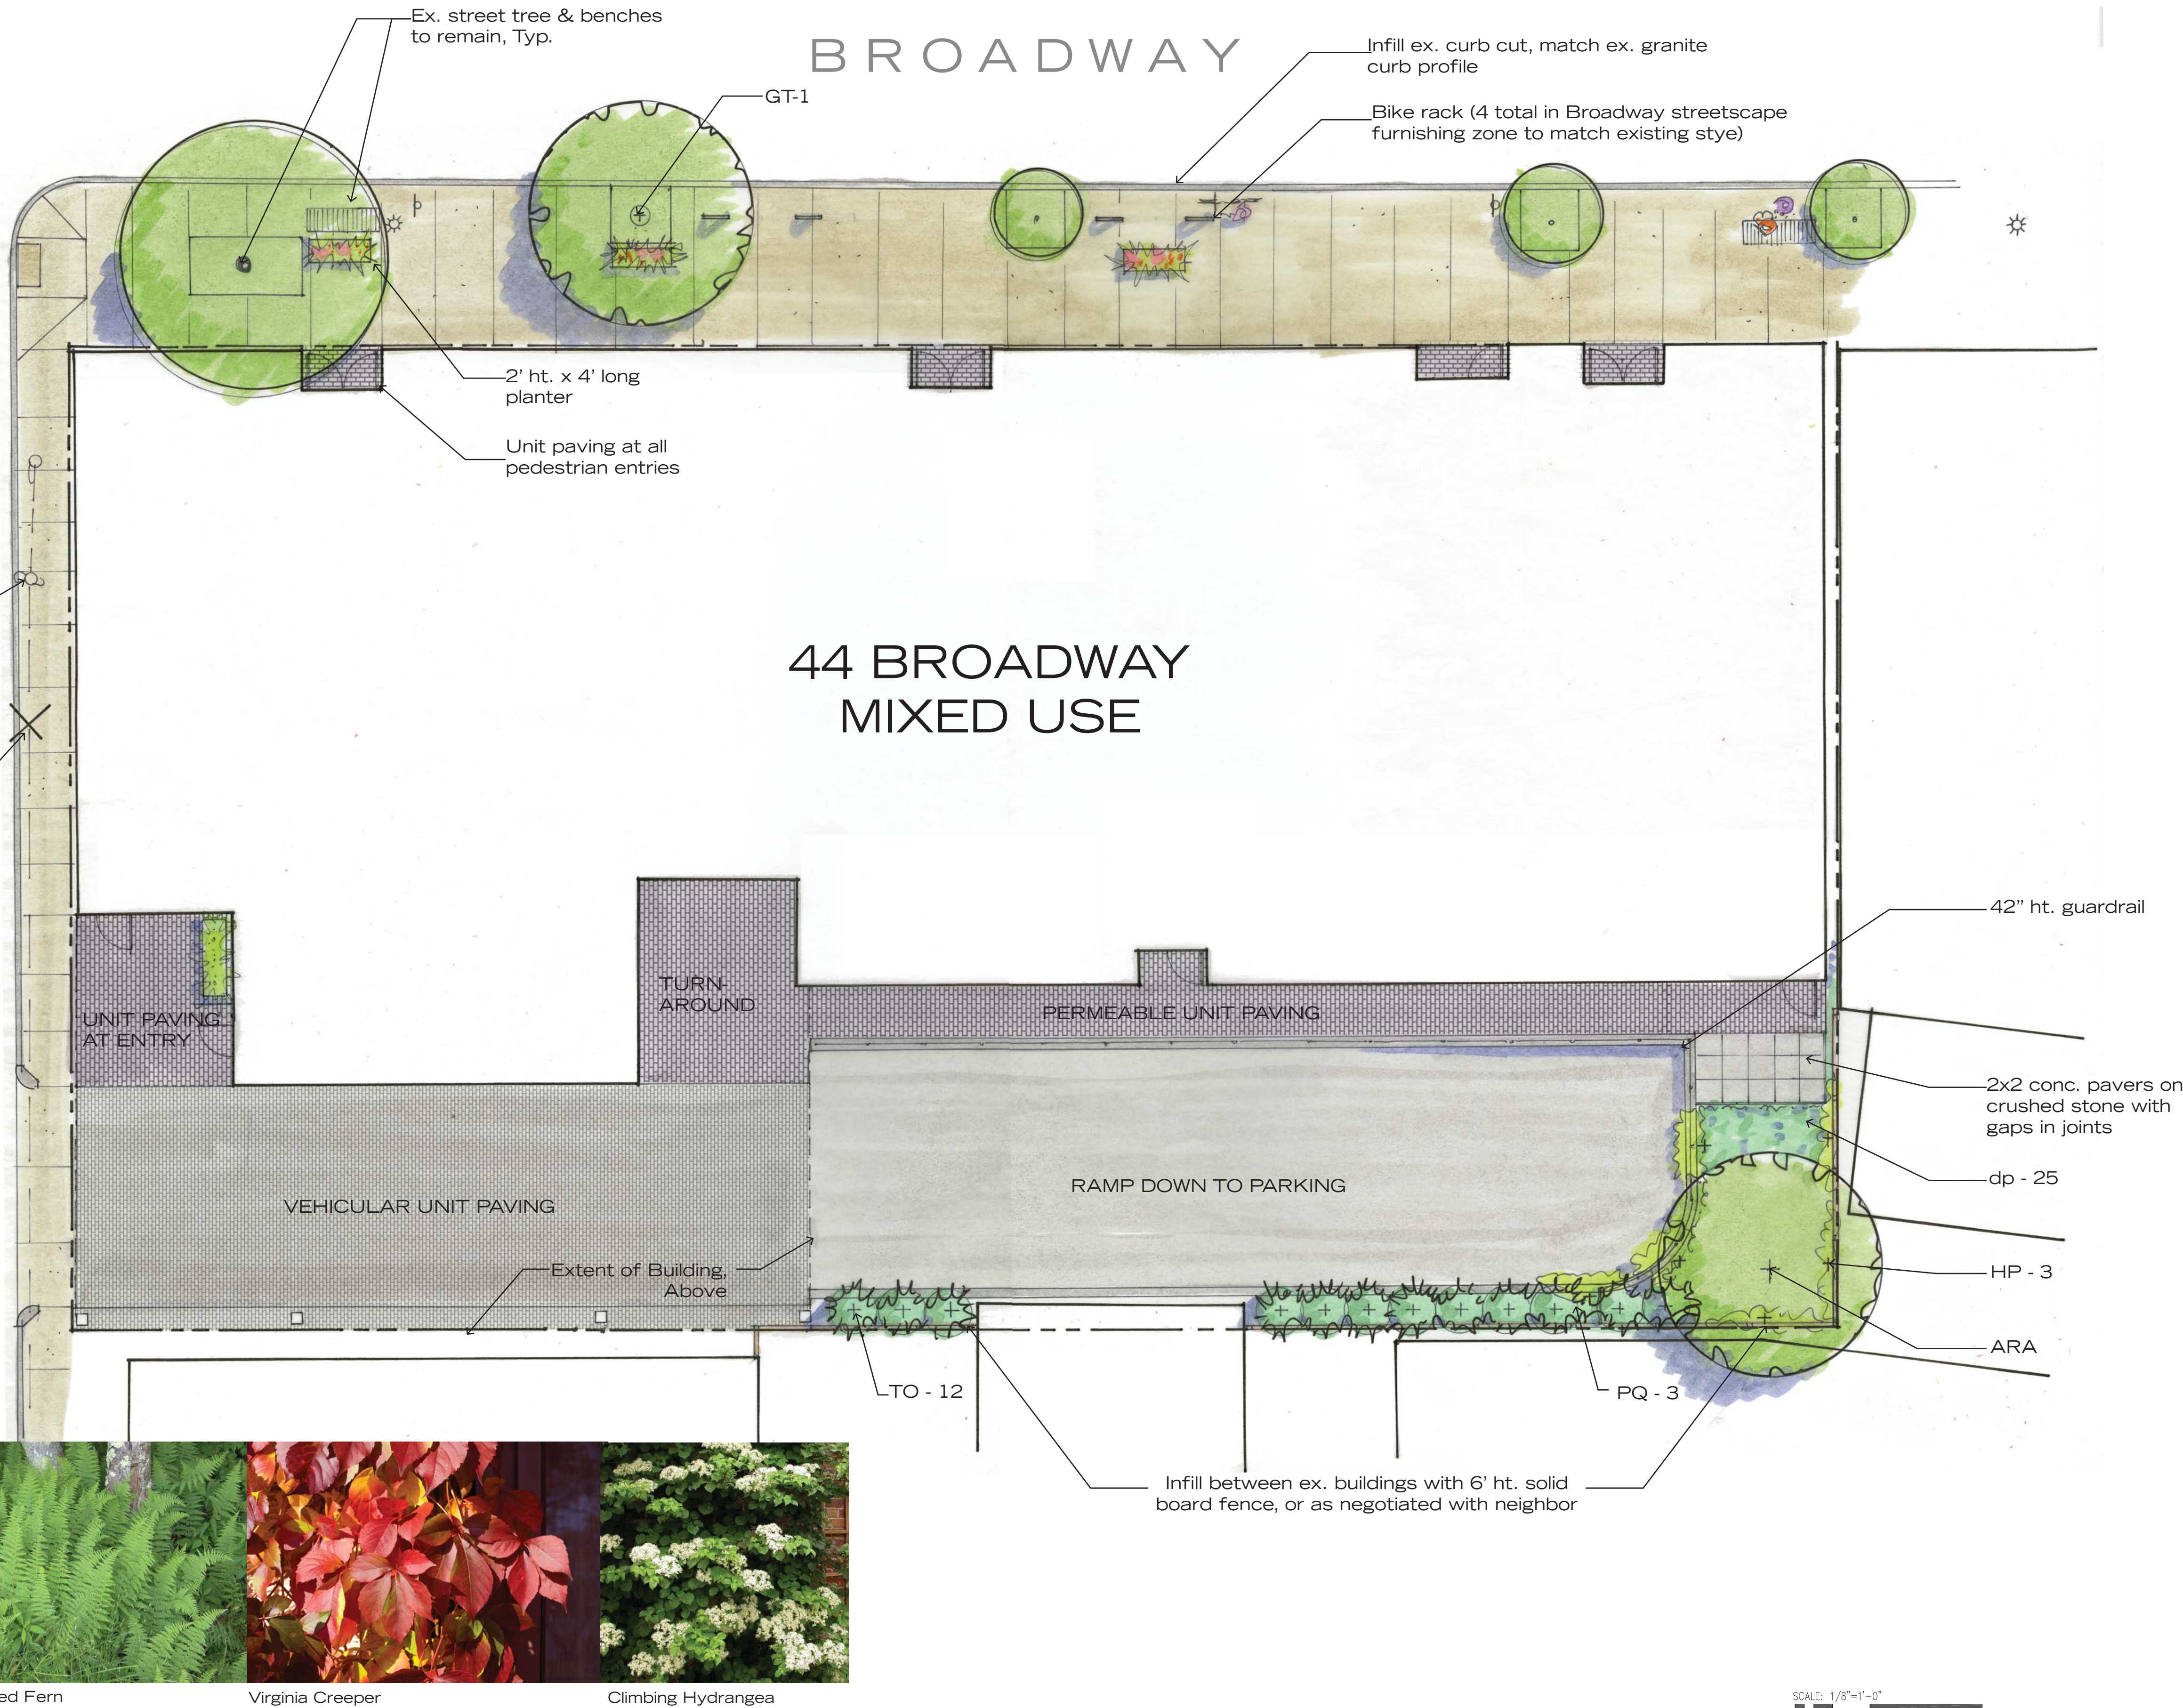

PROPOSED ROOFDECK PLANT LIST

Trees:					
8	CA	Cornus alba	Red Twig Dogwood	3 gal.	Pots
4	PM	Pinus mugho	Mugo Pine	5 gal.	Pots
Vines:					
2	LD	Lonicera dropmore 'Scarlet'	Honeysuckle	3 gal.	Pots
Grasses:					
44	la	Leymus arenarius	European Dune Grass	2 gal.	Pots



Lightweight Planters - 'Wilshire' by Tournesol, or Other similar




Precedents/Inspiration:
Overhead Seasonal
Lighting

Precedents/Inspiration:
Built-in Benches, Firepit
& Toe Kick Lighting



Perforated Metal Screen Railings

GEORGE ST

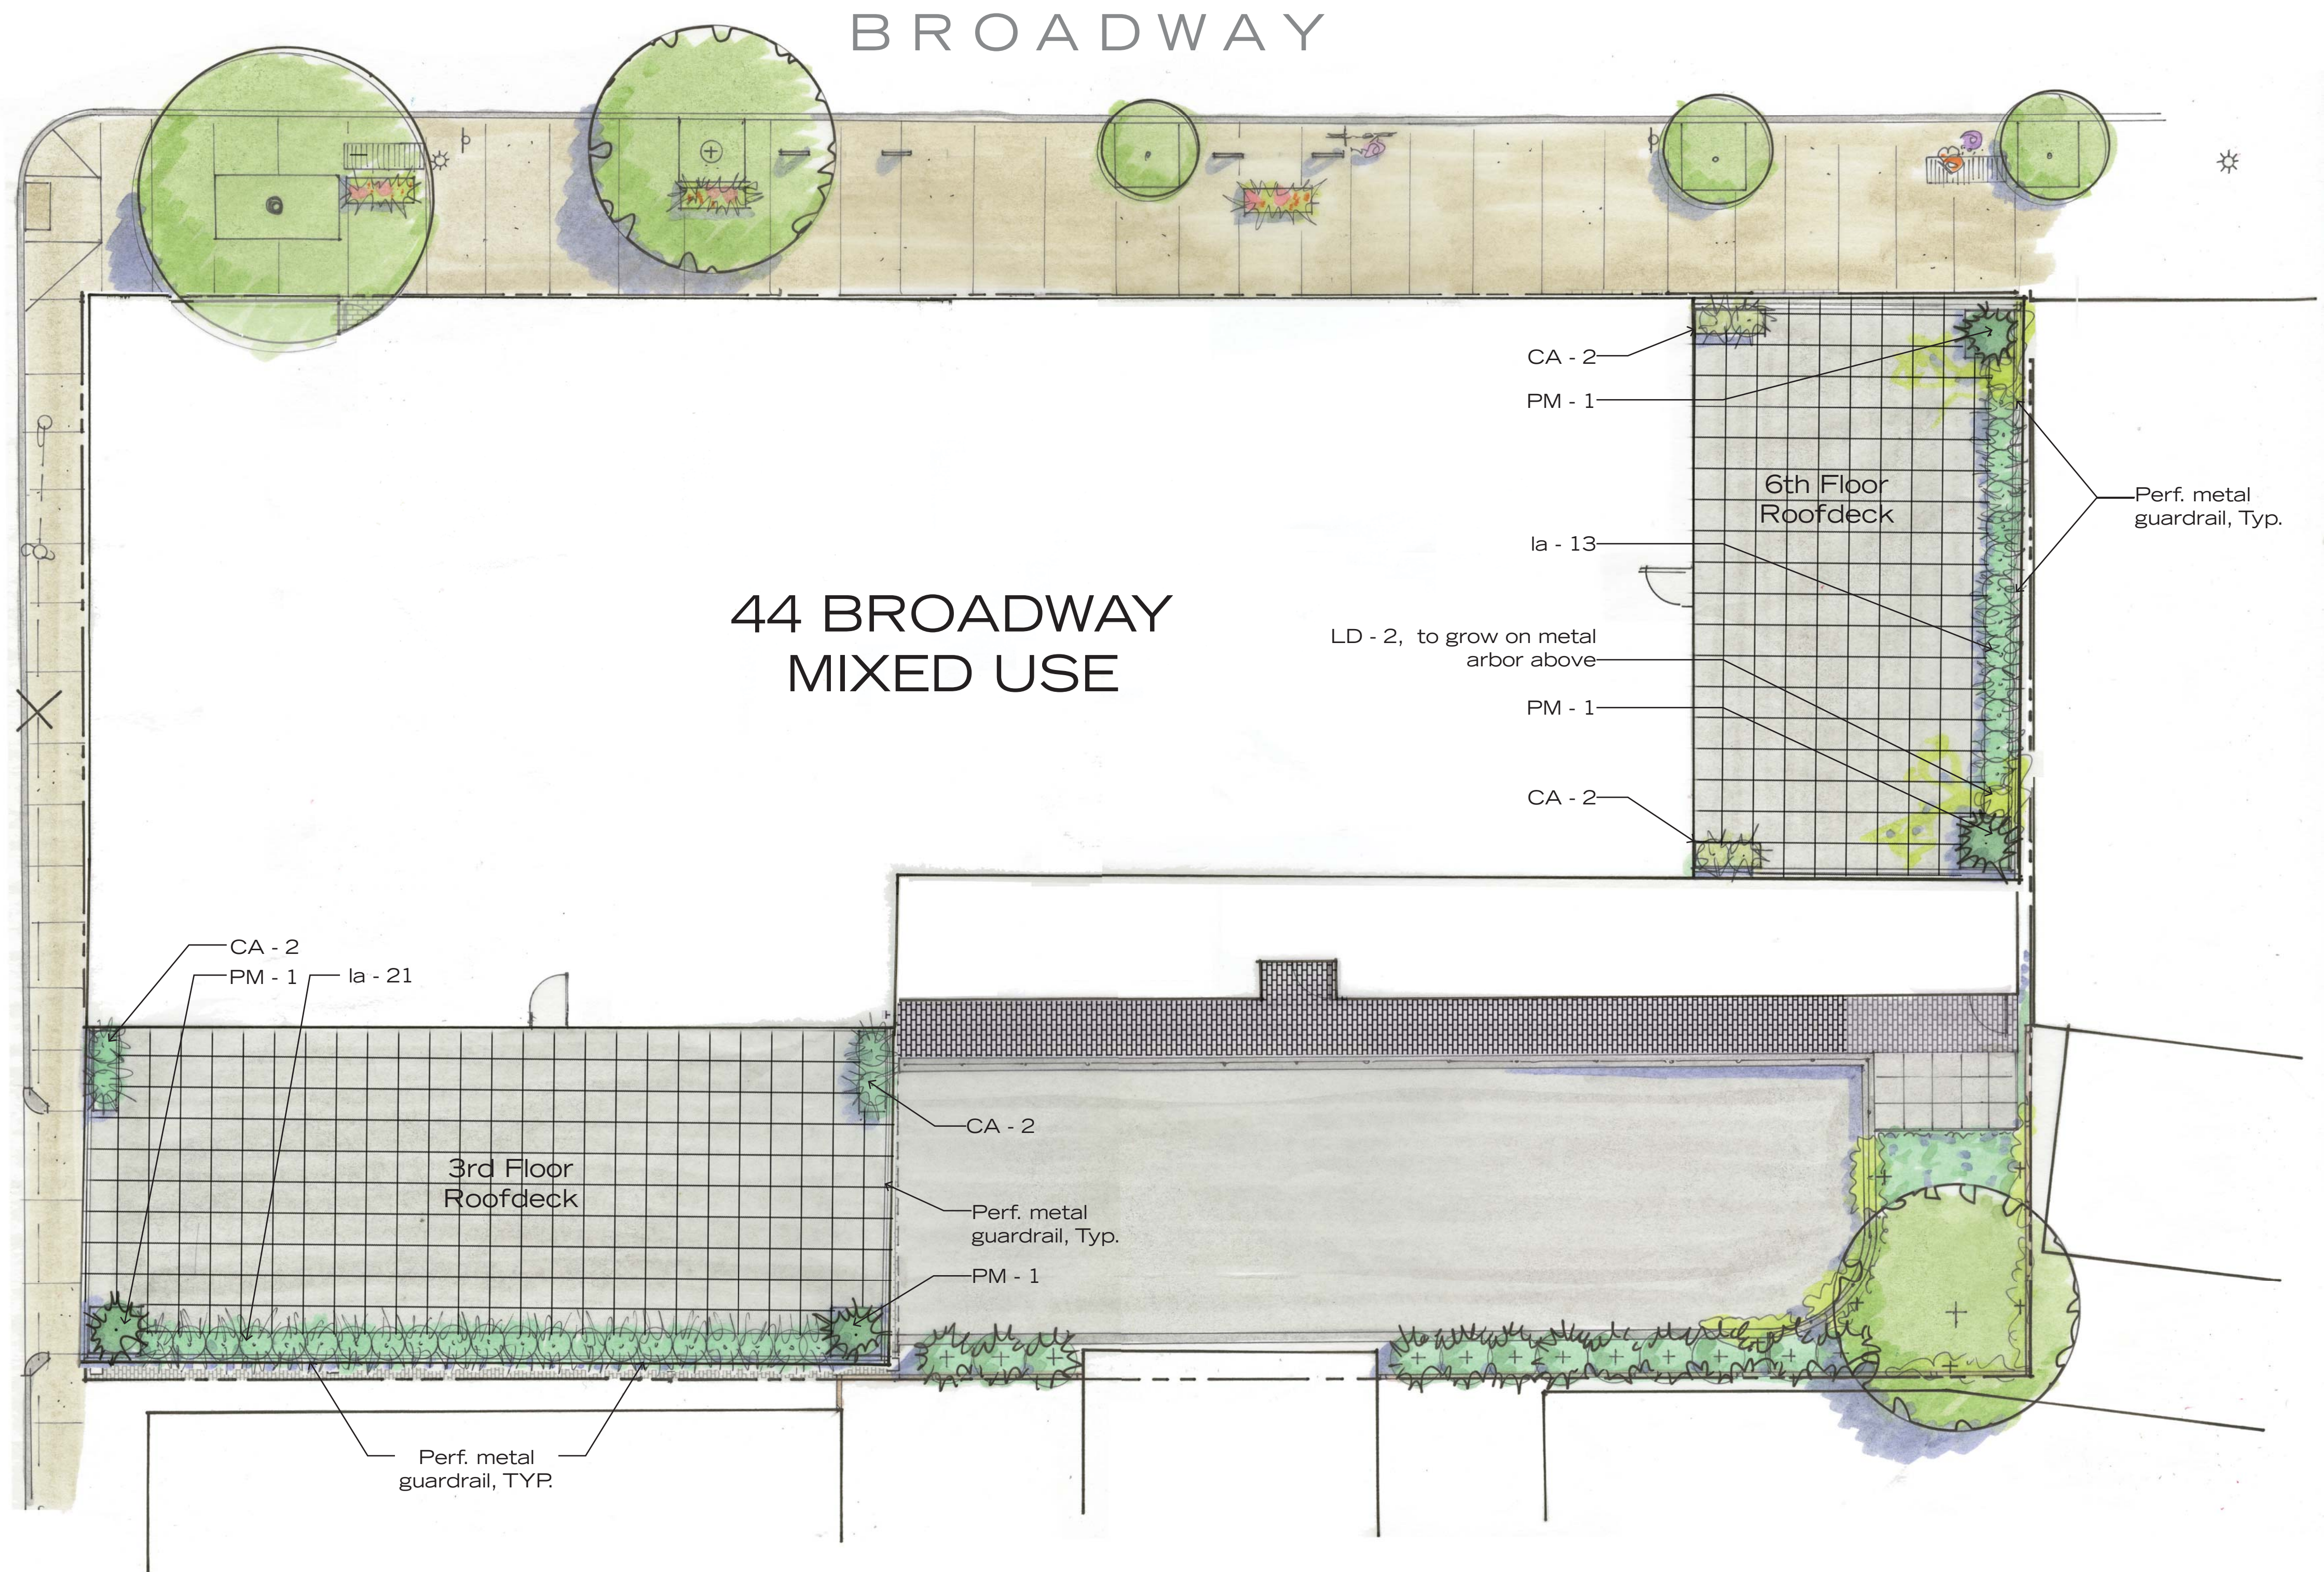

SCALE: 1/8"=1'-0"

PRELIMINARY ROOFDECK PLAN
44 BROADWAY
SOMERVILLE, MA
September 22, 2017

