




2016 NOV 17 10:10:13

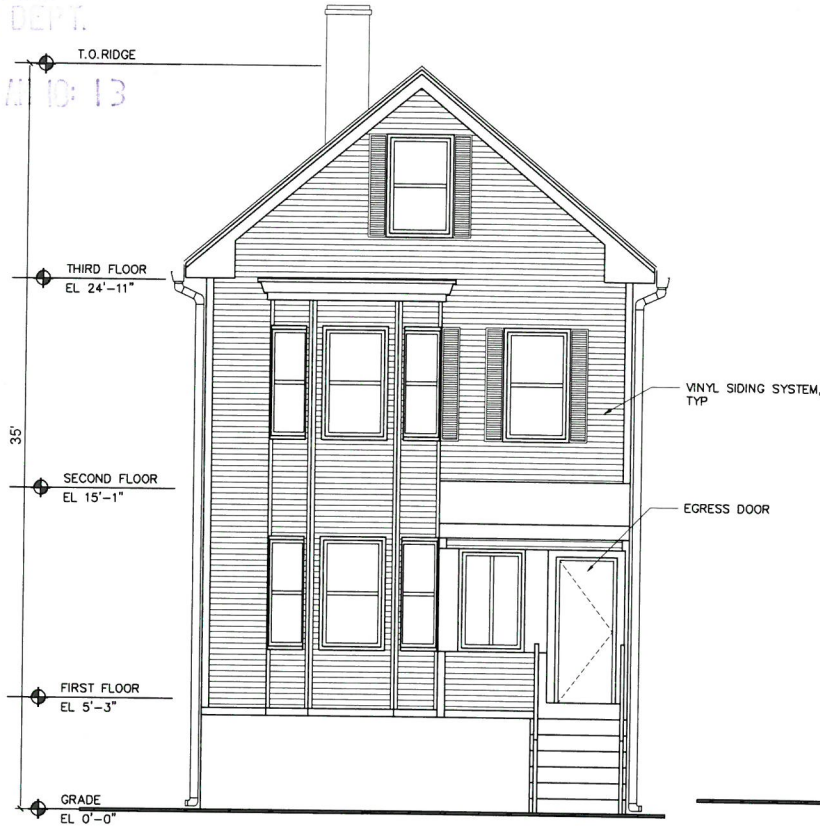

1 EXISTING FRONT ELEVATION
1/4" = 1'-0"

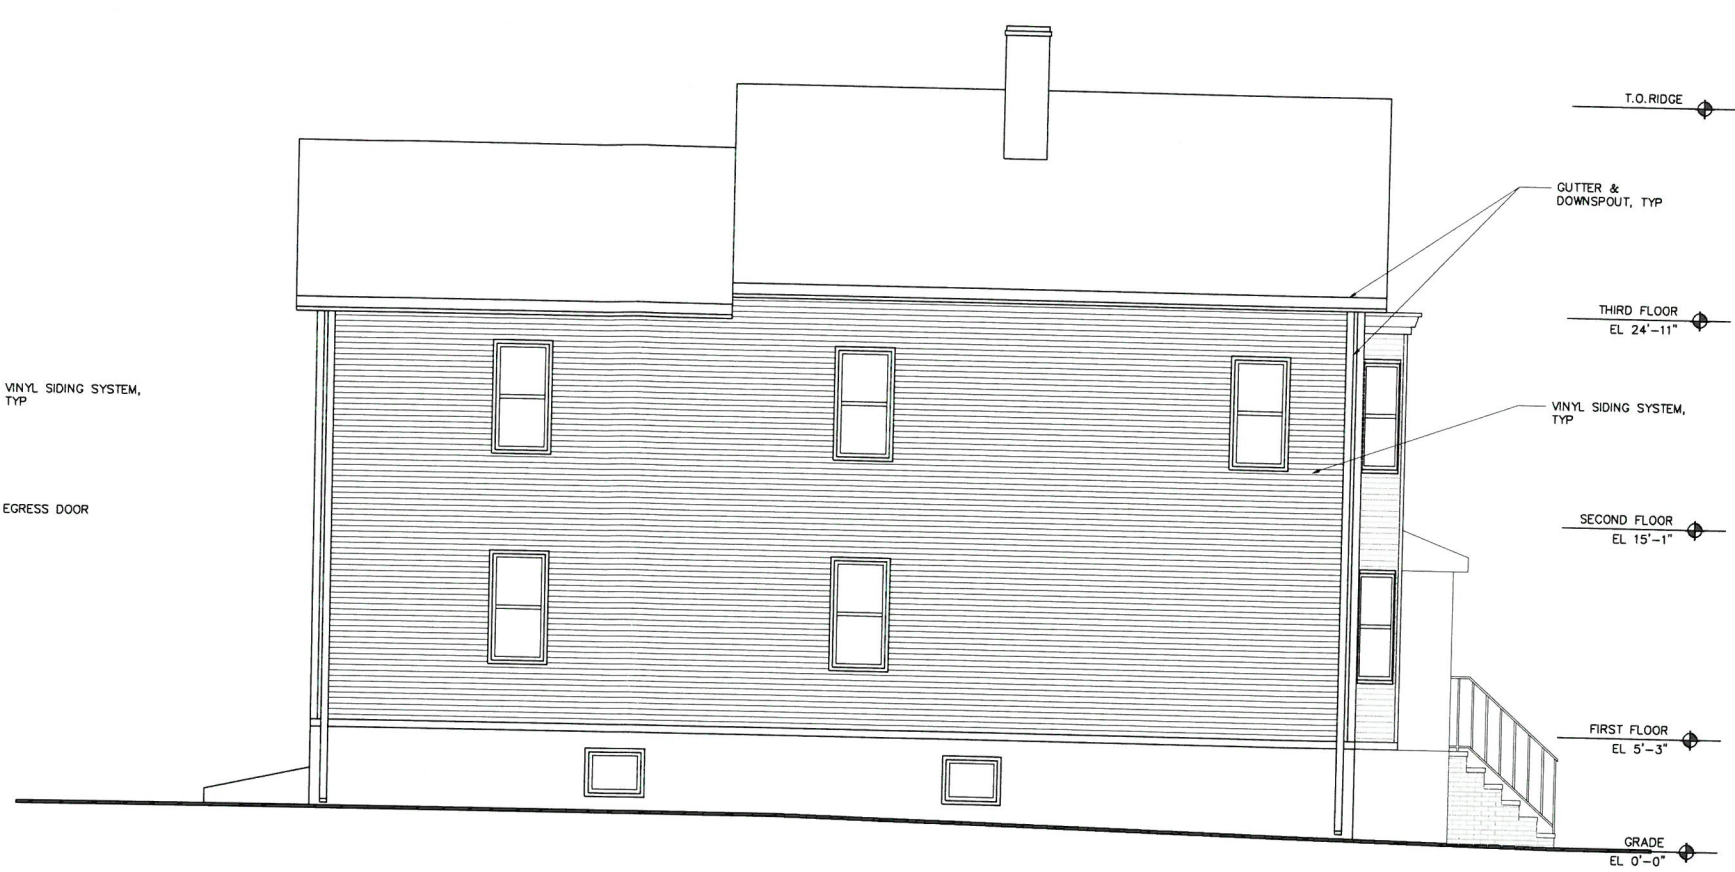

2 EXISTING LEFT ELEVATION
1/4" = 1'-0"

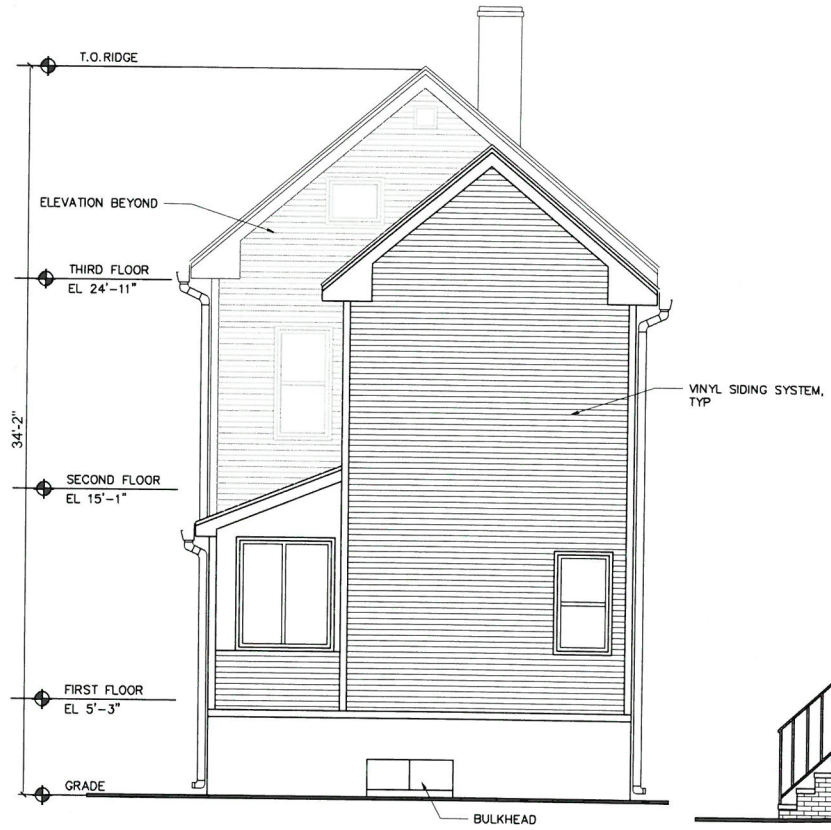

3 EXISTING REAR ELEVATION
1/4" = 1'-0"



4 EXISTING RIGHT ELEVATION
1/4" = 1'-0"

BEN LEE ARCHITECTS

ADDRESS:
121 BRIAR LANE
WESTWOOD, MA 02090
T 617-775-7052

CLIENT:
FATIMA ABOUZID
SOUZIA Z ABOUZID
741 SOMERVILLE AVE
APT 1
SOMERVILLE, MA 02143

ZONING BOARD
OF APPEALS
SUBMISSION

TWO FAMILY DWELLING
- RENOVATION & ADDITION
741 SOMERVILLE AVE
SOMERVILLE, MA 02143

REV	DATE	DESCRIPTION

DRAWING ISSUE:
ISSUE DATE: 27 OCTOBER 2016


SEAL:

PROJECT NUMBER: 16025
DRAWN BY: BL
CHECKED BY: BL

SHEET TITLE:
EXISTING ELEVATIONS

SHEET NUMBER:
EX 2.0

RECEIVED
S.P.C.D. AND
PLANNING DEPT.
2016 OCT 17 AM 10:13

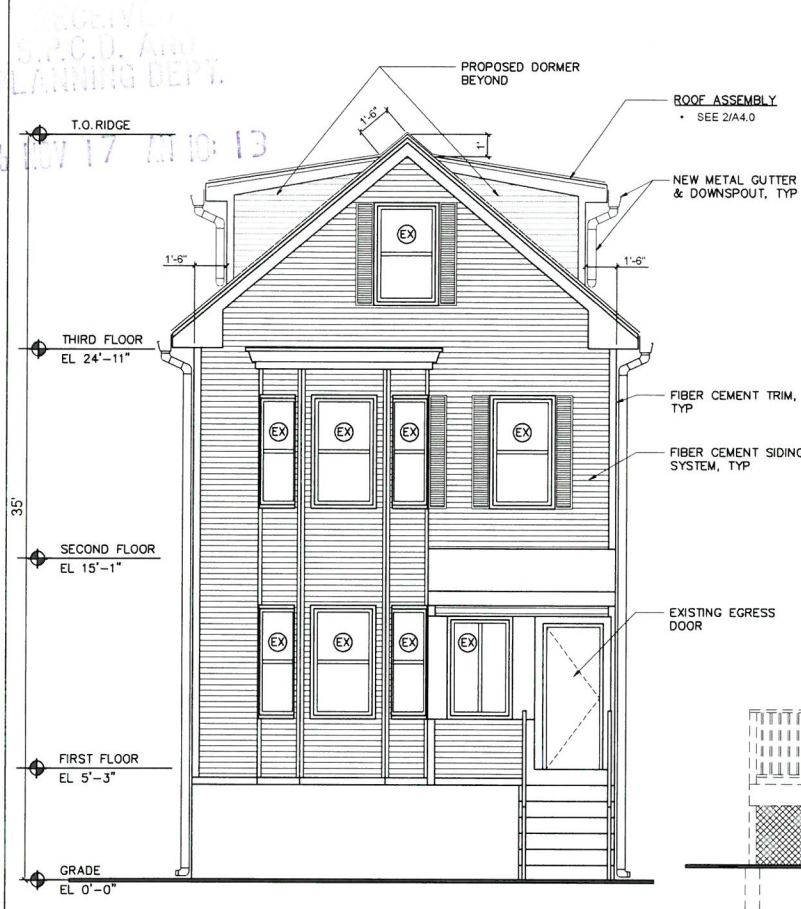


1 PROPOSED FRONT ELEVATION
1/4" = 1'-0"


WINDOW SCHEDULE:

TYPE 1 - ANDERSEN 'A' SERIES DOUBLE HUNG / FIXED

TYPE 2 - ANDERSEN 'A' SERIES DOUBLE HUNG / SLIDER FIXED

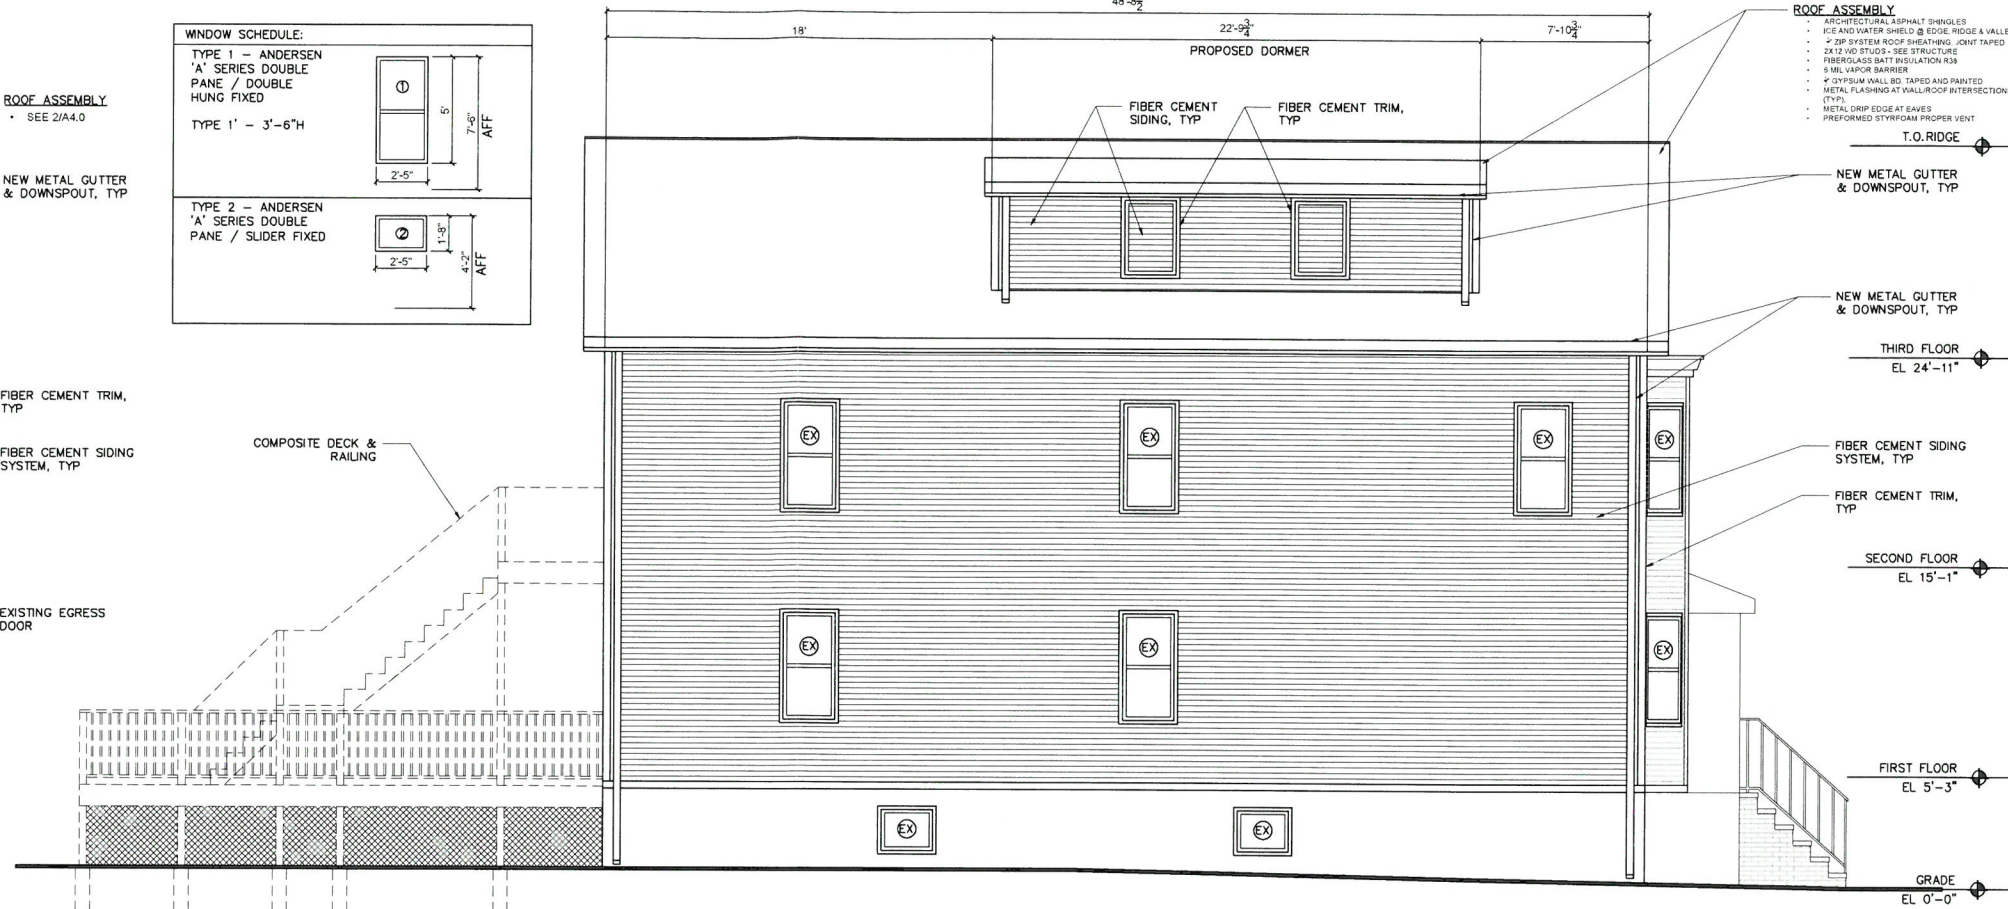

2 PROPOSED LEFT ELEVATION
1/4" = 1'-0"

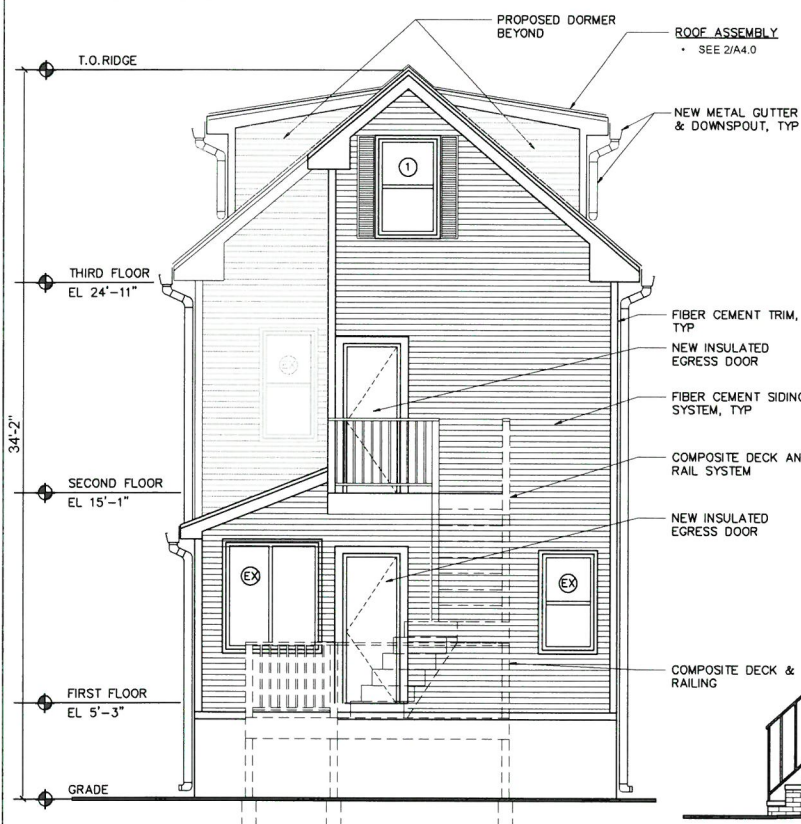

3 PROPOSED REAR ELEVATION
1/4" = 1'-0"



4 PROPOSED RIGHT ELEVATION
1/4" = 1'-0"

ROOF ASSEMBLY
ARCHITECTURAL ASPHALT SHINGLES
ICE AND WATER SHIELD @ EDGE, RIDGE & VALLEY
2" SYSTEM ROOF SHEATHING, JOINT TAPED
2X12 W/ STUDS - SEE STRUCTURE
FIBERGLASS BATT INSULATION R38
5 MIL VAPOR BARRIER
7 GYPSUM WALL BD. TAPED AND PAINTED
METAL FLASHING AT WALL/ROOF INTERSECTIONS (TYP)
METAL DWP EDGE AT EAVES
PREFORMED STYROFOAM PROPER VENT

BEN LEE ARCHITECTS
ADDRESS:
121 BRIAR LANE
WESTWOOD, MA 02090
T 617-775-7052

CLIENT:
FATIMA ABOUZID
SOUFIA Z ABOUZID
741 SOMERVILLE AVE
APT 1
SOMERVILLE, MA 02143

ZONING BOARD
OF APPEALS
SUBMISSION

TWO FAMILY DWELLING
- RENOVATION & ADDITION
741 SOMERVILLE AVE
SOMERVILLE, MA 02143

REV	DATE	DESCRIPTION

DRAWING ISSUE:
ISSUE DATE: 27 OCTOBER 2016

SEAL:

PROJECT NUMBER: 16025
DRAWN BY: BL
CHECKED BY: BL

SHEET TITLE:
PROPOSED ELEVATIONS

SHEET NUMBER:
A2.0