


PROPOSED  
BASEMENT PLAN

SCALE: N.T.S.

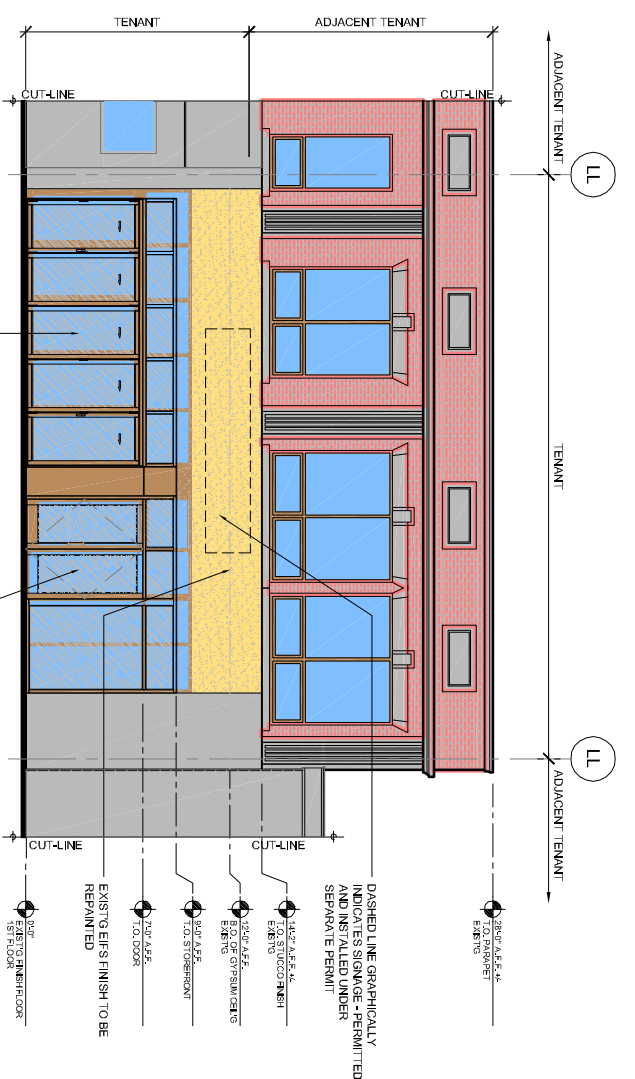


PROPOSED  
FIRST FLOOR PLAN

SCALE: 3/16" = 1'-0"

**BASEMENT FLOOR PLAN GRAPHIC LEGEND**

	INDICATES TOILET ROOMS		INDICATES PREP KITCHEN AREA
	INDICATES SEATING AREA		INDICATES COMMON HALLWAY AREA
	INDICATES COMMON BUILDING AREA		

RESTAURANT OCCUPANCY:	
FIRST FLOOR	187 OCC
BASEMENT	48 OCC
TOTAL OCCUPANCY	235 OCC

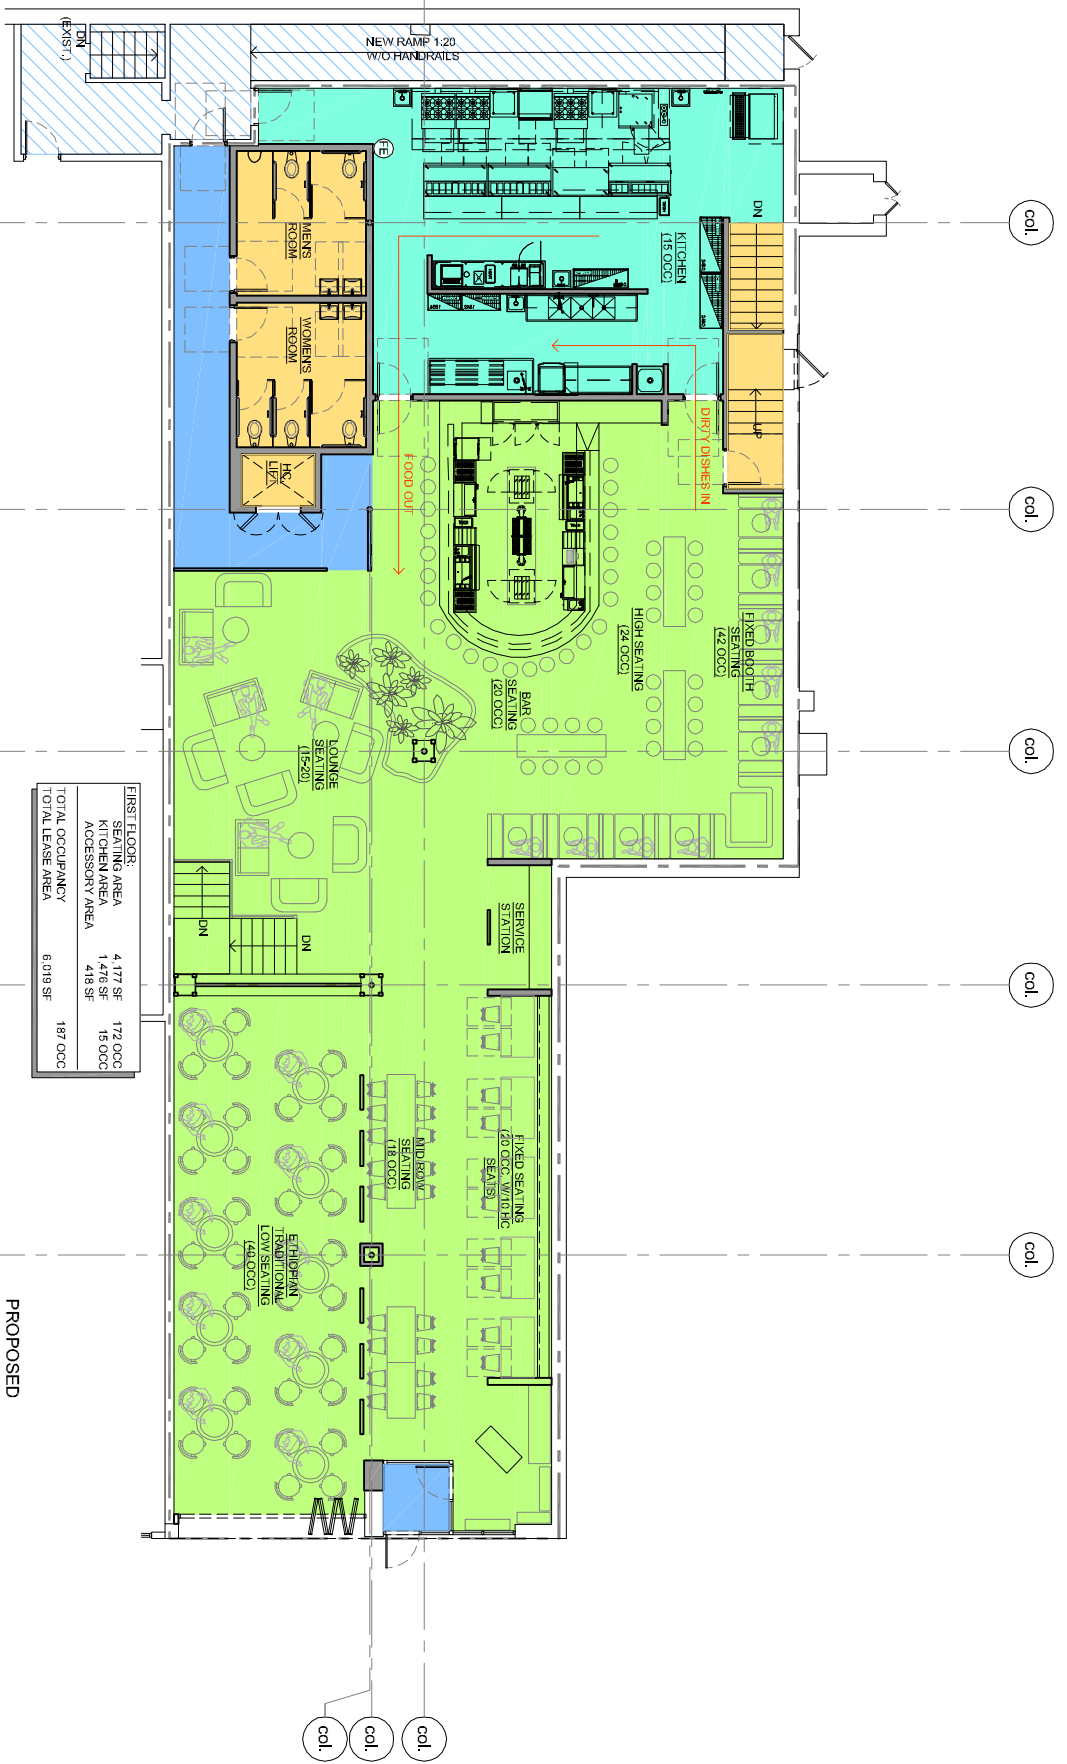

PROPOSED  
FIRST FLOOR PLAN

SCALE: N.T.S.





LITTLE ETHIOPIA RESTAURANT & BAR  
 245 ELM STREET  
 SOMERVILLE, MA 02144  
 ZONING MAP KEY:  
 CBD - CENTRAL BUSINESS DISTRICT

